



Oliver Stedman Government Center
4808 Tower Hill Road; Suite 116
Wakefield, RI 02879
401-783-3370

PUBLIC NOTICE

File Number: 1990-11-008

Date: April 22, 2015

This office has under consideration the application of:

Town of Barrington, DPW
84 Upland Way
Barrington, RI 02806

for a State of Rhode Island Assent to construct and maintain:

Modification of existing commercial boating facility (Police/Harbormaster Dock) to include replacement of existing 10' x 12' float with new 10' x 15' float (150sf) and addition of 8' x 30.3' (242.4sf) float (total 392.4sf).


Project Location:	95 County Road
City/Town:	Barrington
Plat/Lot:	25 / 3
Waterway:	Barrington River, Type 3 waters

Plans of the proposed work may be seen at the CRMC office in Wakefield.


In accordance with the Administrative Procedures Act (Chapter 42-35 of the Rhode Island General Laws) you may request a hearing on this matter.


You are advised that if you have good reason to enter protests against the proposed work it is your privilege to do so. It is expected that objectors will review the application and plans thoroughly, visit site of proposed work if necessary, to familiarize themselves with the conditions and cite what law or laws, if any, would in their opinion be violated by the work proposed.

If you desire to protest, you must attend the scheduled hearing and give sworn testimony. A notice of the time and place of such hearing will be furnished you as soon as possible after receipt of your request for hearing. If you desire to request a hearing, to receive consideration, it should be in writing (**with your correct mailing address, e-mail address and valid contact number**) and be received at this office on or before May 22, 2015.

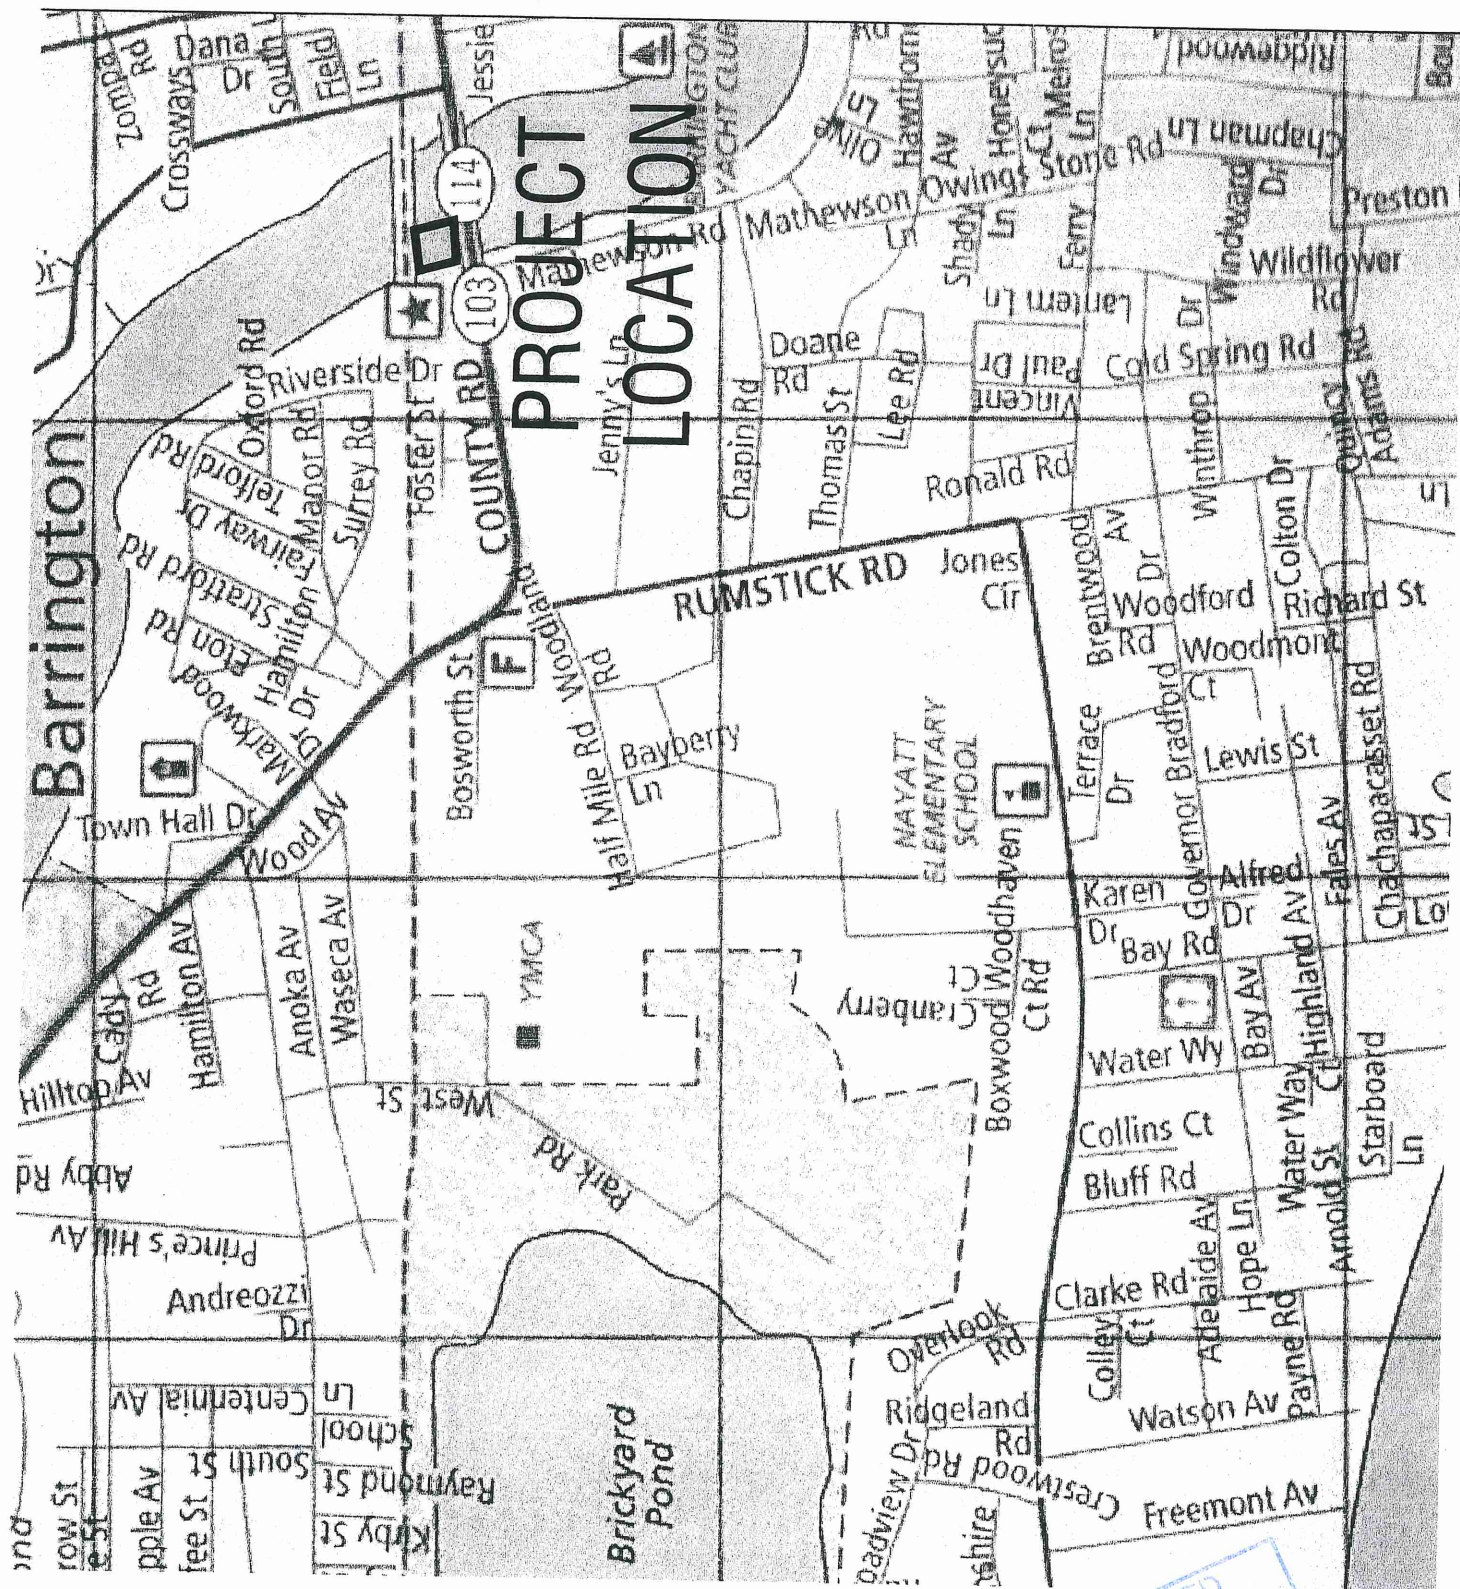

AERIAL PHOTO

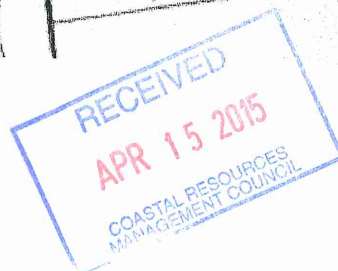

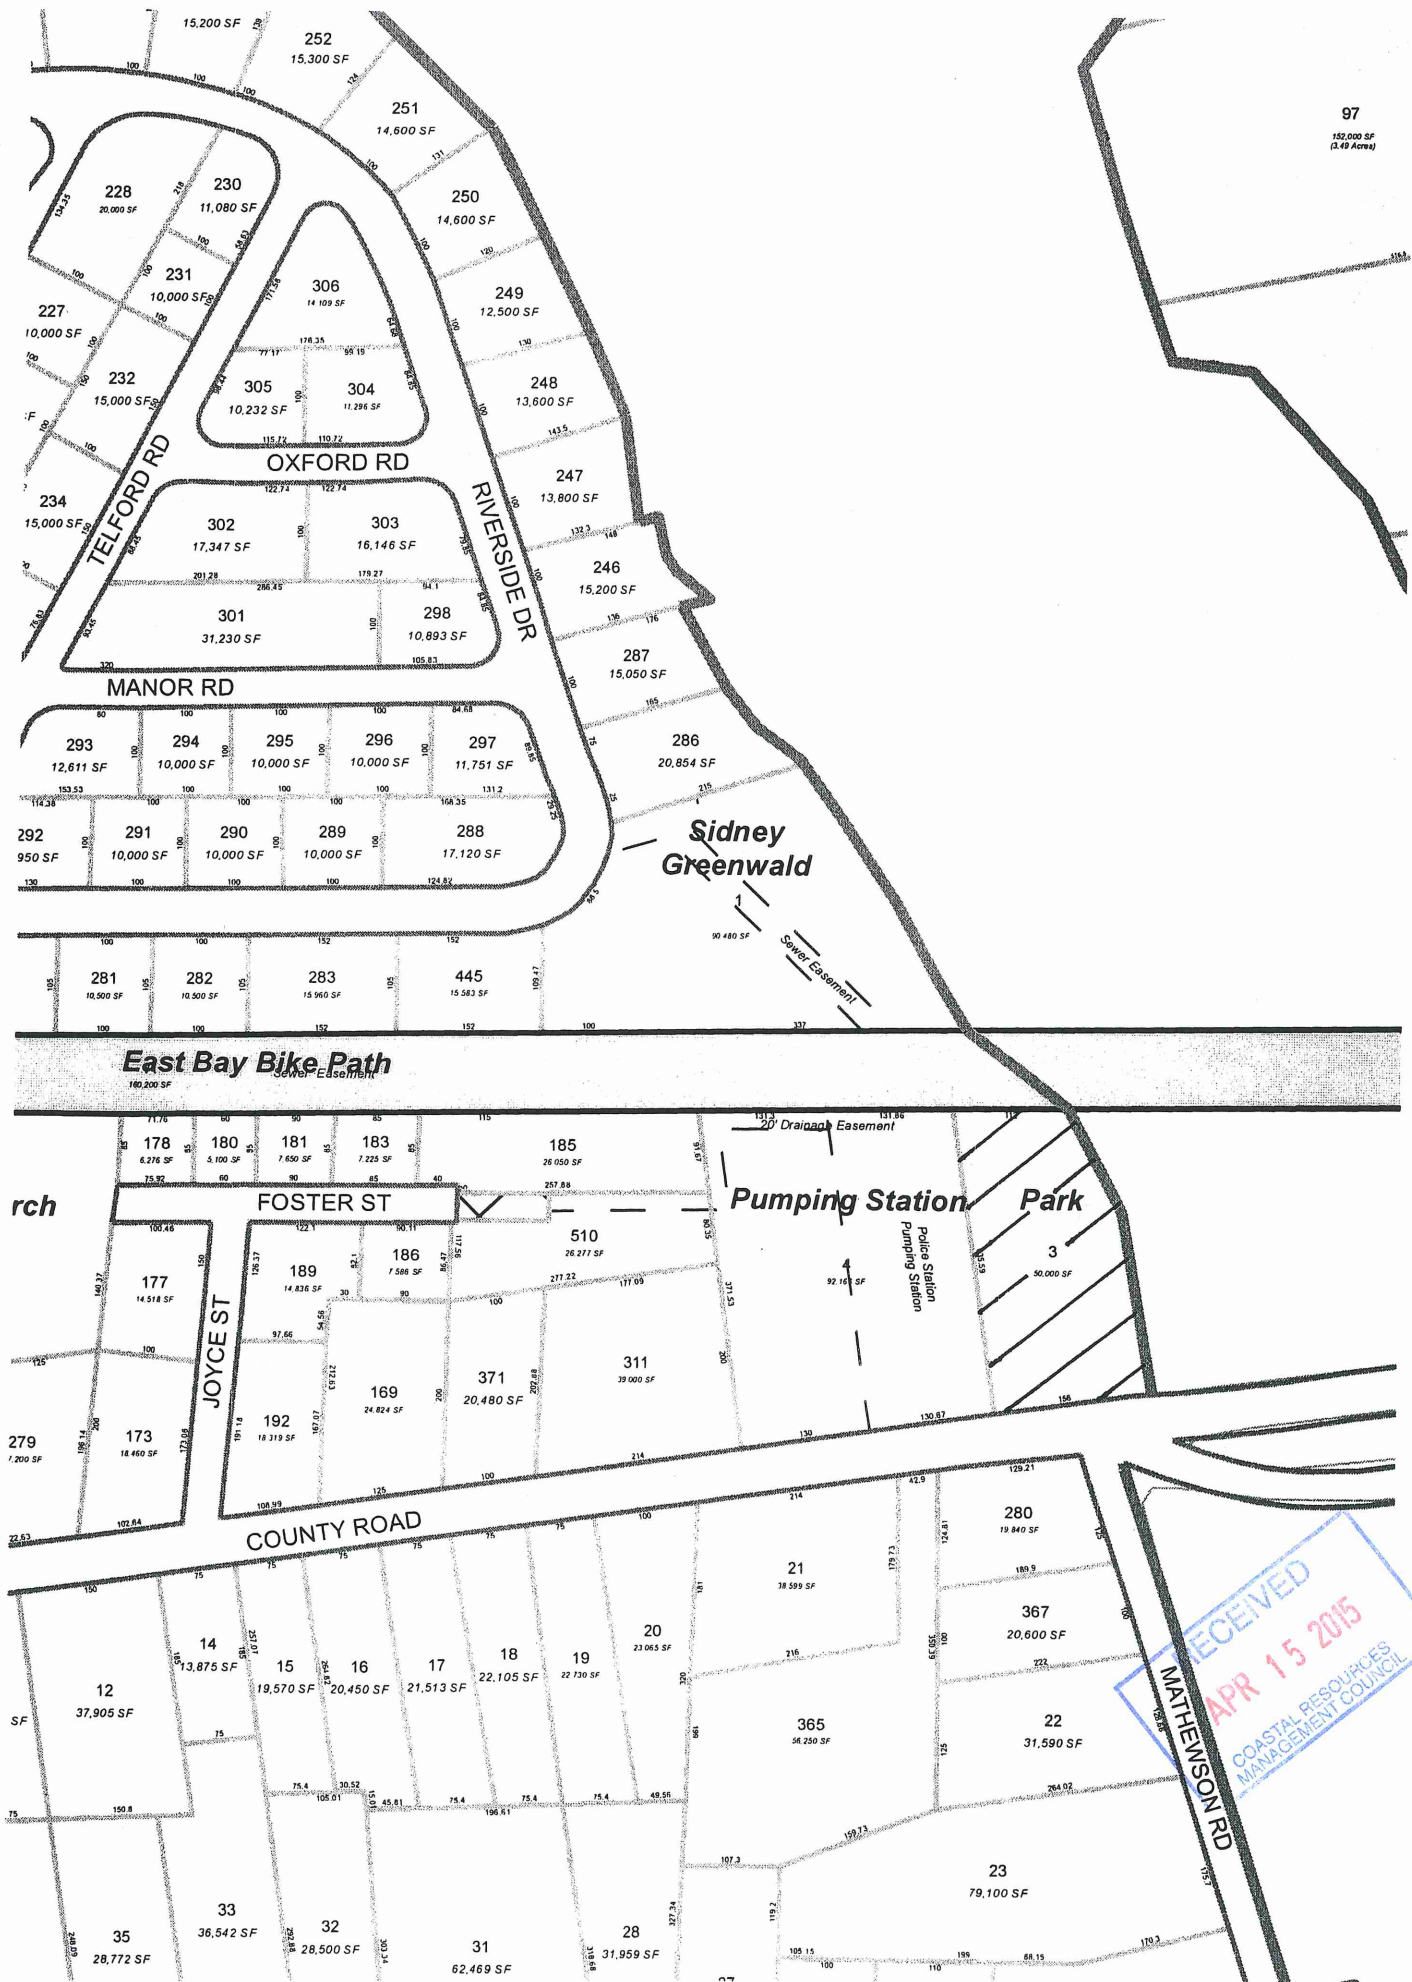

RECEIVED

APR 15 2015

COASTAL RESOURCES
MANAGEMENT COUNCIL

MATHENSON RD

GENERAL SPECIFICATIONS

THE CONTRACTOR SHALL BE RESPONSIBLE FOR OBTAINING ALL NECESSARY PERMITS AND APPROVALS FROM THE TOWN OF BARRINGTON. THE CONTRACTOR SHALL BE RESPONSIBLE FOR OBTAINING ALL NECESSARY PERMITS AND APPROVALS FROM THE TOWN OF BARRINGTON.

ALL METAL CONNECTION MATERIALS SHALL BE HOT DIP GALVANIZED STEEL SHALL BE A MINIMUM OF 300S STEEL. ALL METAL CONNECTION MATERIALS SHALL BE HOT DIP GALVANIZED STEEL SHALL BE A MINIMUM OF 300S STEEL.

PILE DRILLS SHALL BE CAPABLE OF DRILLING TO A MINIMUM OF 10' BELOW THE FLOOD LINE. PILE DRILLS SHALL BE CAPABLE OF DRILLING TO A MINIMUM OF 10' BELOW THE FLOOD LINE.

REVISIONS	DATE	BY	CHK.	DATE	BY
1	04/13/15	RB	JMC	04/13/15	RB
2					
3					
4					
5					
6					
7					
8					
9					
10					

DATE: 04/13/15
CHK: RB
DR: JMC
OSCN: RB
SEI
SITE ENGINEERING INC.
CITY: BARRINGTON
PROJECT: (001) 888-8881


SITE PLAN AND SPECIFICATIONS
HARBOR MASTERS BOATING FACILITY MODIFICATION
TOWN OF BARRINGTON
PLAT 25, LOT 3
BARRINGTON, RHODE ISLAND

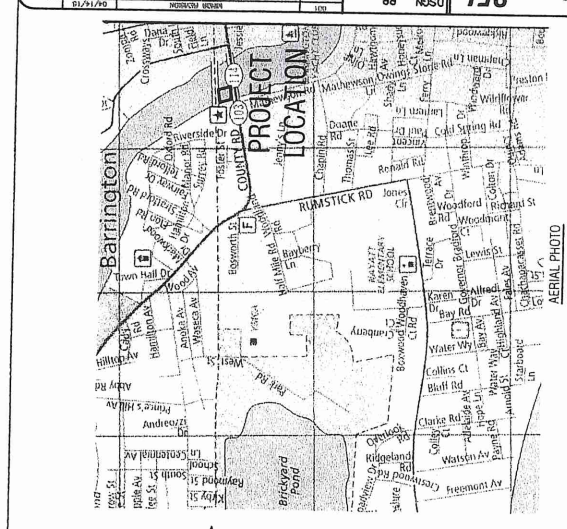


AERIAL PHOTO
PROJECT LOCATION

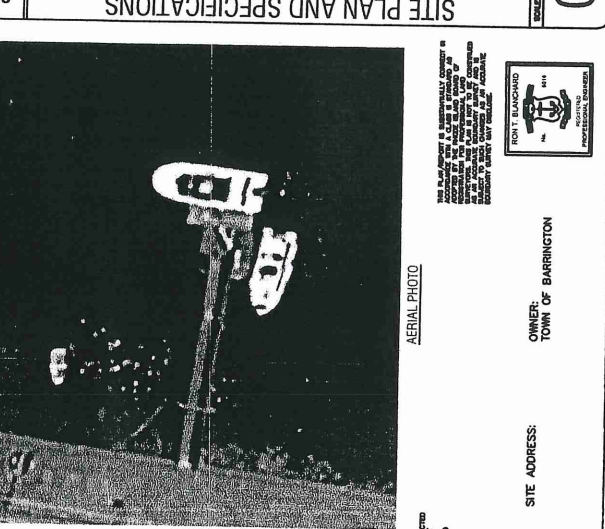


NOTE: THE PLAN IS A PRELIMINARY CONCEPT. THE TOWN OF BARRINGTON HAS REVIEWED THE PLAN AND HAS NO OBJECTION TO THE PLAN. THE TOWN OF BARRINGTON HAS REVIEWED THE PLAN AND HAS NO OBJECTION TO THE PLAN.

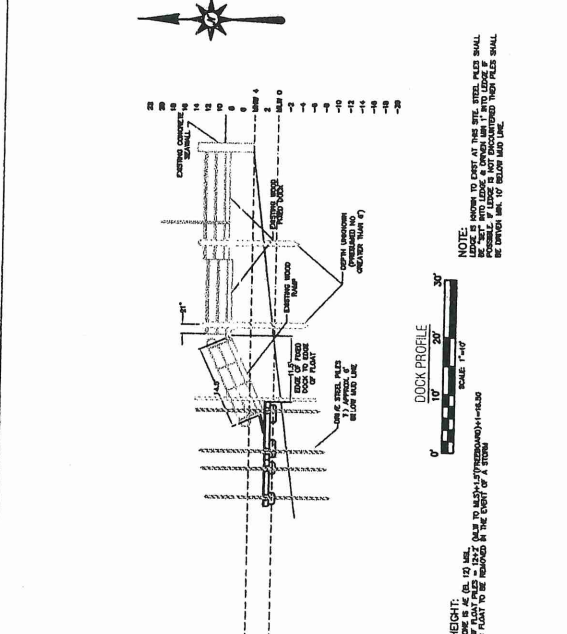


DOCK PROFILE
SCALE: 1"=4'-0"

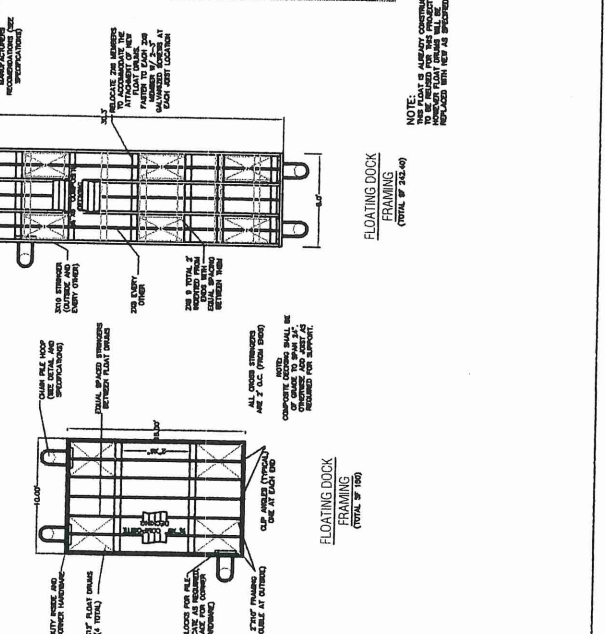

FRAMING
(TOTAL 8' 2 1/2' x 40')

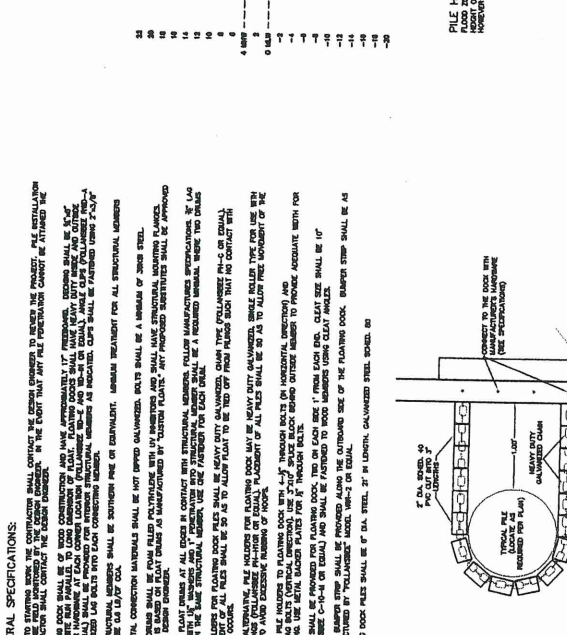


CHAIN HOOP DETAIL

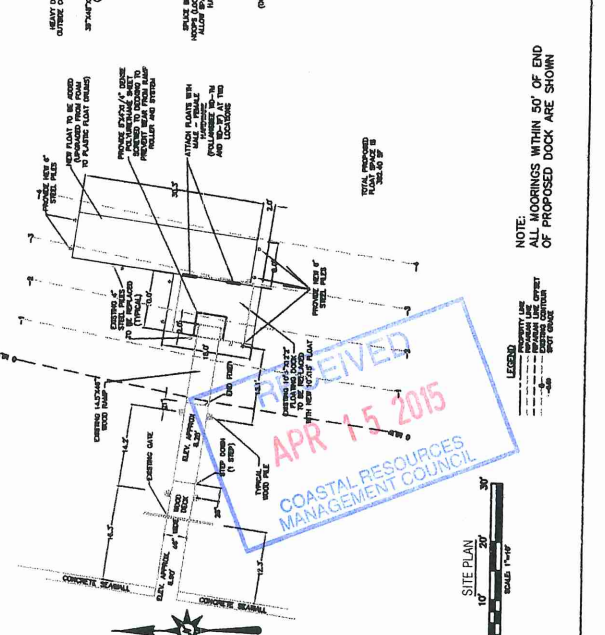

FRAMING
(TOTAL 8' 2 1/2' x 15')

NOTE: ALL MOORINGS WITHIN 50' OF END OF PROPOSED DOCK ARE SHOWN

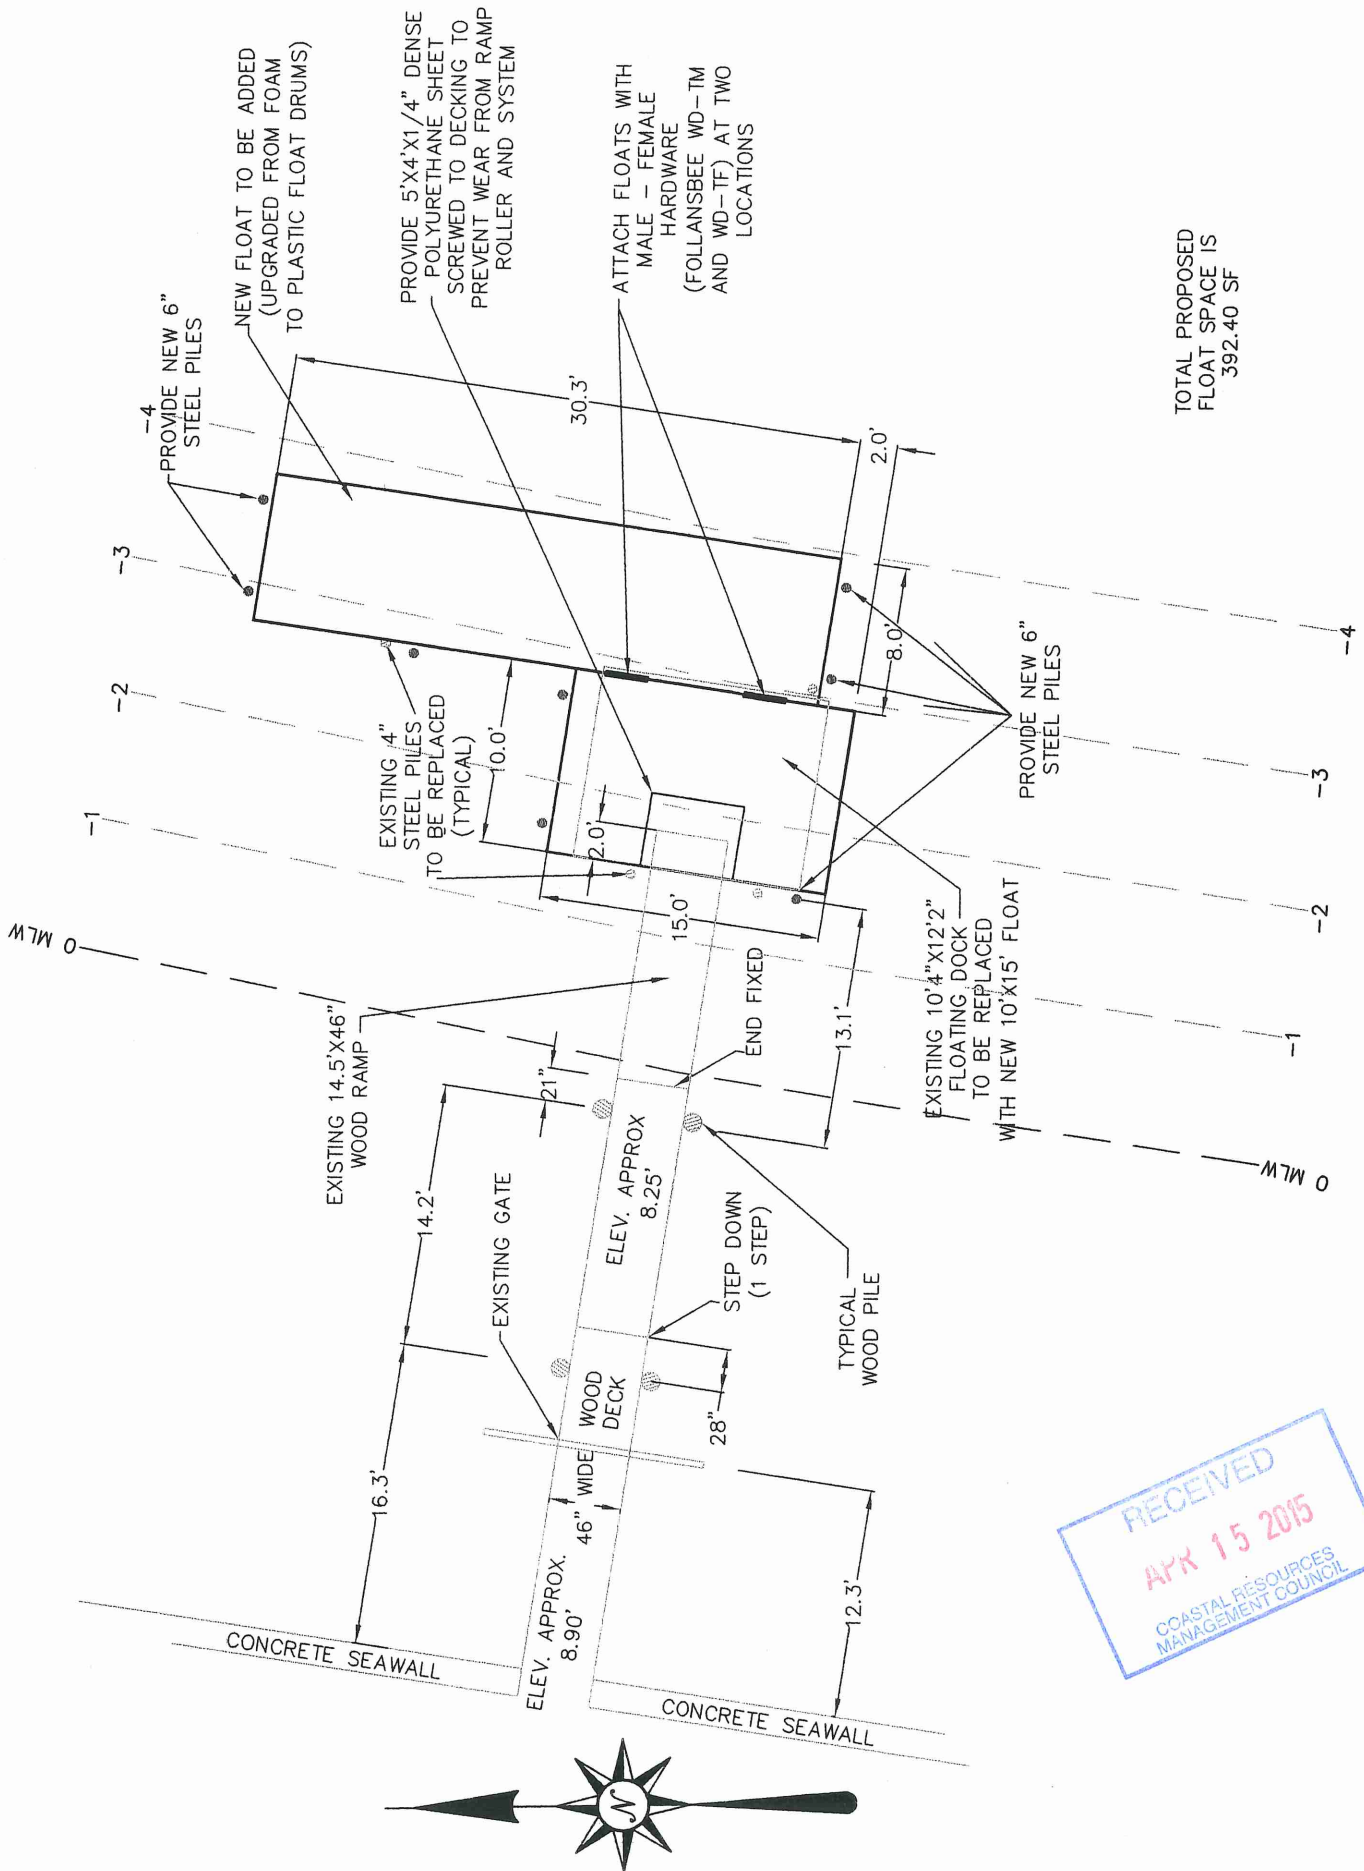

TOTAL PROPOSED
 FLOAT SPACE IS
 392.40 SF

RECEIVED
 APR 15 2015
 COASTAL RESOURCES
 MANAGEMENT COUNCIL

