



Oliver Stedman Government Center
4808 Tower Hill Road; Suite 116
Wakefield, RI 02879
401-783-3370

PUBLIC NOTICE

File Number: 2002-06-093 -- MODIFICATION Date: February 23, 2012

This office has under consideration the application of:

William & Lisa Medeiros
Dorothy Carreiro
John & Mary Mello
Diane Gallison
c/o John Mello
56 King Phillip Avenue
Bristol, RI 02809

for a State of Rhode Island Assent to modify the design of a previously-authorized residential boating facility. The applicants propose to extend the facility 15.5 ft. further seaward than initially approved; to shift the location of the floats and to alter the size of the floats. The extended facility will reach approximately 91 ft. past the cited MLW mark. This facility is a common facility shared by 3 waterfront owners.


Project Location:	56 King Phillip Avenue
City/Town:	Bristol
Plat/Lot:	151 / 4,5,7
Waterway:	Mt. Hope Bay

Plans of the proposed work may be seen at the CRMC office in Wakefield.

In accordance with the Administrative Procedures Act (Chapter 42-35 of the Rhode Island General Laws) you may request a hearing on this matter.


You are advised that if you have good reason to enter protests against the proposed work it is your privilege to do so. It is expected that objectors will review the application and plans thoroughly, visit site of proposed work if necessary, to familiarize themselves with the conditions and cite what law or laws, if any, would in their opinion be violated by the work proposed.

If you desire to protest, you must attend the scheduled hearing and give sworn testimony. A notice of the time and place of such hearing will be furnished you as soon as possible after receipt of your request for hearing. If you desire to request a hearing, to receive consideration, it should be in writing (**with your correct mailing address, e-mail address and valid contact number**) and be received at this office on or before March 24, 2012.

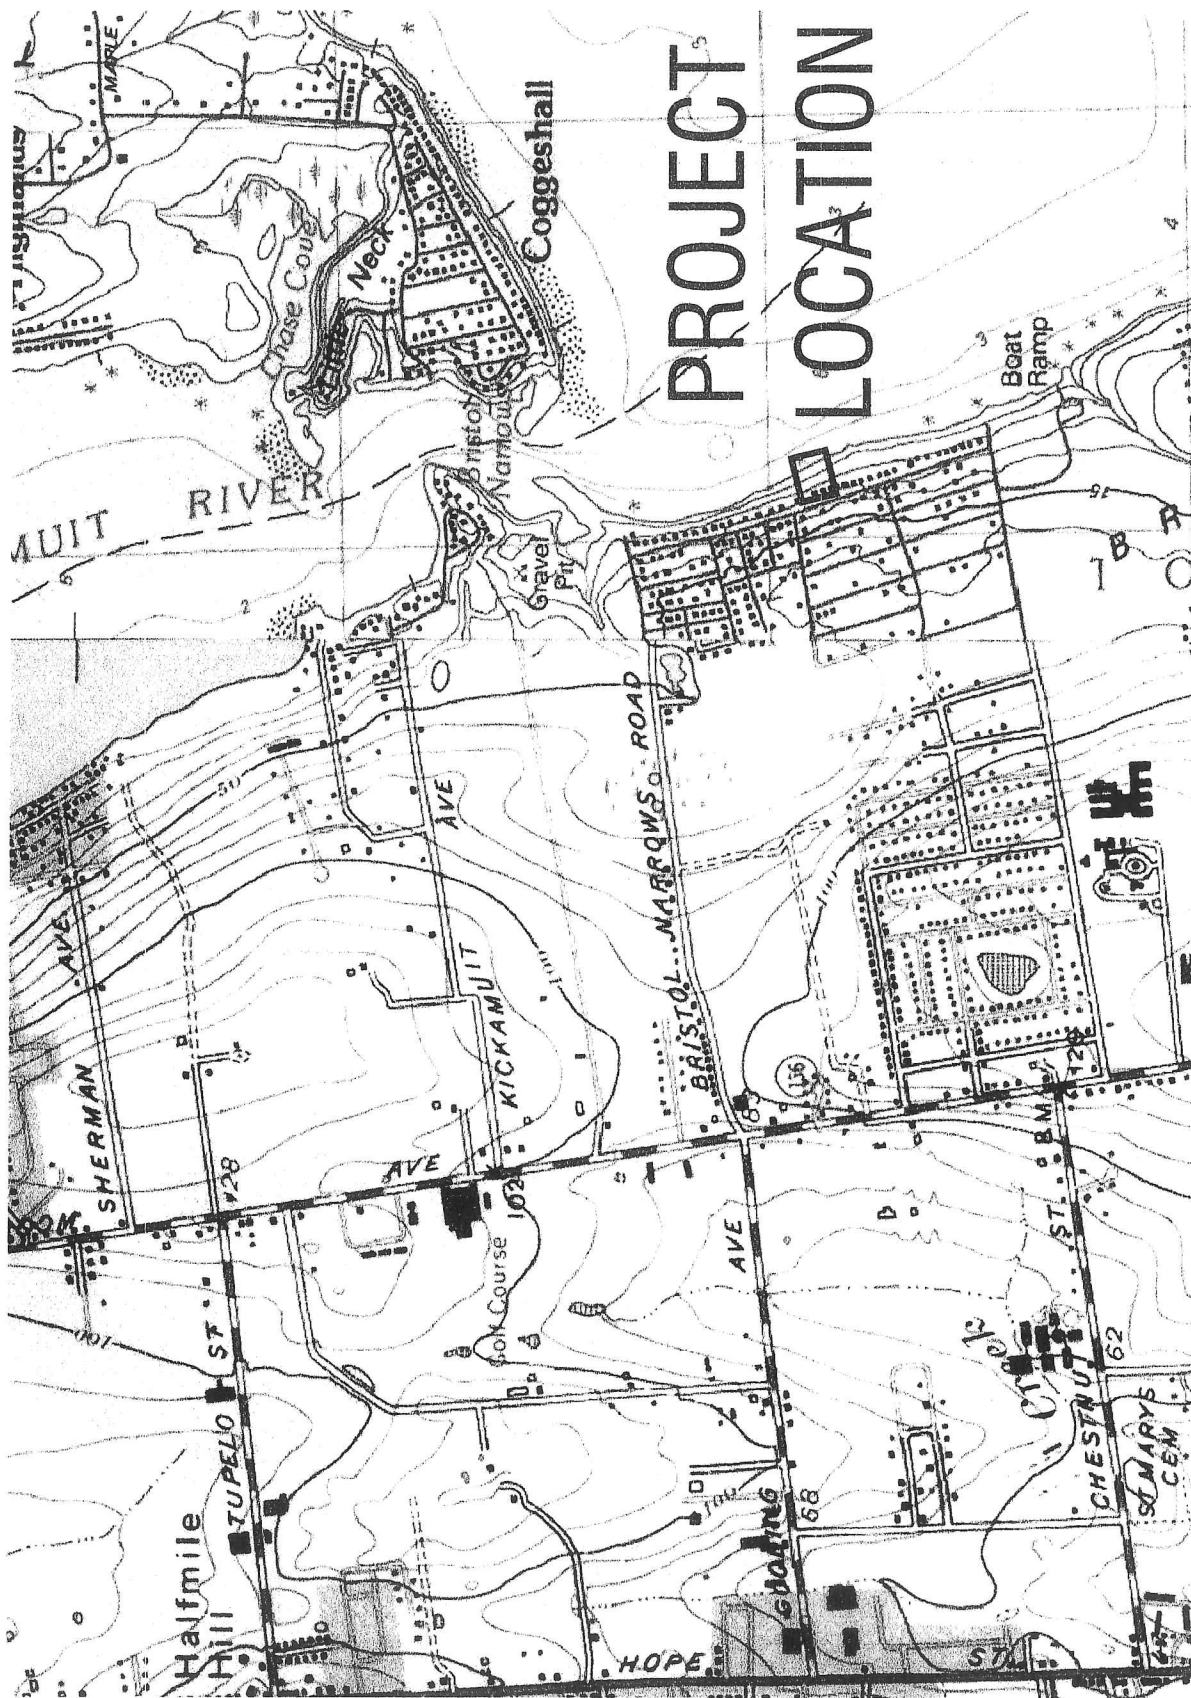

PROJECT LOCATION

LOCUS MAP

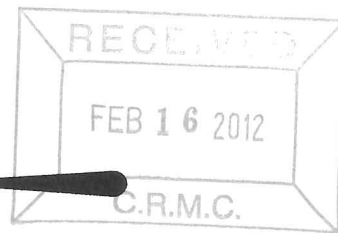


REVISIONS	DATE	BY	APP'D
1	03/26/02	DR	
2		DR	
3		DR	
DATE: 03/26/02
 CHK: RB
 DR: MCF
 DSN: RB

SEI
SITE ENGINEERING INC.
 100 METACOM AVENUE
 BRISTOL, RI 02809
 PHONE: (401) 462-0801
 FAX: (401) 462-0802

SITE PLAN AND SPECIFICATIONS
RESIDENTIAL BOATING FACILITY
 PLAT 151, LOTS 4 & 5
 RHODE ISLAND
 BRISTOL

G-1
 (SHEET 10-2)
 SCALE: AS SHOWN

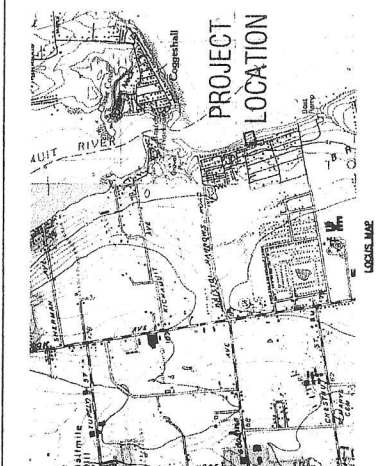


GENERAL SPECIFICATIONS

WORK TO BE DONE SHALL BE IN ACCORDANCE WITH THE DESIGNER'S REQUIREMENTS. THE CONTRACTOR SHALL BE RESPONSIBLE FOR OBTAINING ALL NECESSARY PERMITS AND APPROVALS FROM THE APPROPRIATE AGENCIES. THE CONTRACTOR SHALL BE RESPONSIBLE FOR THE PROTECTION OF ALL EXISTING UTILITIES AND STRUCTURES. THE CONTRACTOR SHALL BE RESPONSIBLE FOR THE PROTECTION OF ALL EXISTING PLANTING AND LANDSCAPING. THE CONTRACTOR SHALL BE RESPONSIBLE FOR THE PROTECTION OF ALL EXISTING ROADS AND DRIVEWAYS. THE CONTRACTOR SHALL BE RESPONSIBLE FOR THE PROTECTION OF ALL EXISTING FENCES AND BARRIERS. THE CONTRACTOR SHALL BE RESPONSIBLE FOR THE PROTECTION OF ALL EXISTING UTILITIES AND STRUCTURES. THE CONTRACTOR SHALL BE RESPONSIBLE FOR THE PROTECTION OF ALL EXISTING PLANTING AND LANDSCAPING. THE CONTRACTOR SHALL BE RESPONSIBLE FOR THE PROTECTION OF ALL EXISTING ROADS AND DRIVEWAYS. THE CONTRACTOR SHALL BE RESPONSIBLE FOR THE PROTECTION OF ALL EXISTING FENCES AND BARRIERS.

UTILITY SPECIFICATIONS

ALL UTILITIES SHALL BE PROTECTED AND MAINTAINED. THE CONTRACTOR SHALL BE RESPONSIBLE FOR THE PROTECTION OF ALL EXISTING UTILITIES AND STRUCTURES. THE CONTRACTOR SHALL BE RESPONSIBLE FOR THE PROTECTION OF ALL EXISTING PLANTING AND LANDSCAPING. THE CONTRACTOR SHALL BE RESPONSIBLE FOR THE PROTECTION OF ALL EXISTING ROADS AND DRIVEWAYS. THE CONTRACTOR SHALL BE RESPONSIBLE FOR THE PROTECTION OF ALL EXISTING FENCES AND BARRIERS. THE CONTRACTOR SHALL BE RESPONSIBLE FOR THE PROTECTION OF ALL EXISTING UTILITIES AND STRUCTURES. THE CONTRACTOR SHALL BE RESPONSIBLE FOR THE PROTECTION OF ALL EXISTING PLANTING AND LANDSCAPING. THE CONTRACTOR SHALL BE RESPONSIBLE FOR THE PROTECTION OF ALL EXISTING ROADS AND DRIVEWAYS. THE CONTRACTOR SHALL BE RESPONSIBLE FOR THE PROTECTION OF ALL EXISTING FENCES AND BARRIERS.

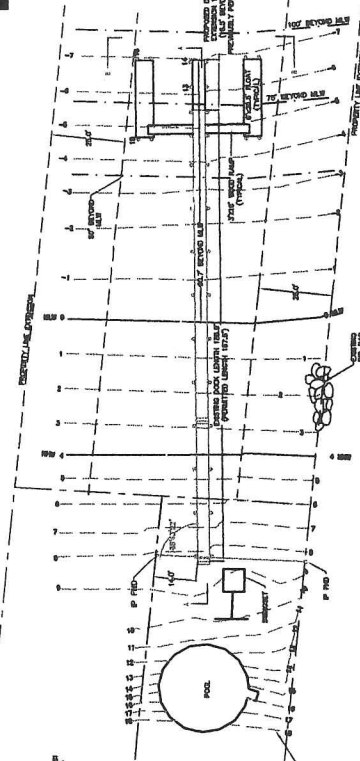

NOTE: EXISTING DOCK PERMITTED UNDER ASSENT #2002-05-083



LEGEND


PROPERTY LINE
 EXISTING STRUCTURE
 EXISTING DOCK
 EXISTING RAMP
 EXISTING POOL
 EXISTING FENCE
 EXISTING BARRIER

GENERAL SPECIFICATIONS

WORK TO BE DONE SHALL BE IN ACCORDANCE WITH THE DESIGNER'S REQUIREMENTS. THE CONTRACTOR SHALL BE RESPONSIBLE FOR OBTAINING ALL NECESSARY PERMITS AND APPROVALS FROM THE APPROPRIATE AGENCIES. THE CONTRACTOR SHALL BE RESPONSIBLE FOR THE PROTECTION OF ALL EXISTING UTILITIES AND STRUCTURES. THE CONTRACTOR SHALL BE RESPONSIBLE FOR THE PROTECTION OF ALL EXISTING PLANTING AND LANDSCAPING. THE CONTRACTOR SHALL BE RESPONSIBLE FOR THE PROTECTION OF ALL EXISTING ROADS AND DRIVEWAYS. THE CONTRACTOR SHALL BE RESPONSIBLE FOR THE PROTECTION OF ALL EXISTING FENCES AND BARRIERS. THE CONTRACTOR SHALL BE RESPONSIBLE FOR THE PROTECTION OF ALL EXISTING UTILITIES AND STRUCTURES. THE CONTRACTOR SHALL BE RESPONSIBLE FOR THE PROTECTION OF ALL EXISTING PLANTING AND LANDSCAPING. THE CONTRACTOR SHALL BE RESPONSIBLE FOR THE PROTECTION OF ALL EXISTING ROADS AND DRIVEWAYS. THE CONTRACTOR SHALL BE RESPONSIBLE FOR THE PROTECTION OF ALL EXISTING FENCES AND BARRIERS.

UTILITY SPECIFICATIONS

ALL UTILITIES SHALL BE PROTECTED AND MAINTAINED. THE CONTRACTOR SHALL BE RESPONSIBLE FOR THE PROTECTION OF ALL EXISTING UTILITIES AND STRUCTURES. THE CONTRACTOR SHALL BE RESPONSIBLE FOR THE PROTECTION OF ALL EXISTING PLANTING AND LANDSCAPING. THE CONTRACTOR SHALL BE RESPONSIBLE FOR THE PROTECTION OF ALL EXISTING ROADS AND DRIVEWAYS. THE CONTRACTOR SHALL BE RESPONSIBLE FOR THE PROTECTION OF ALL EXISTING FENCES AND BARRIERS. THE CONTRACTOR SHALL BE RESPONSIBLE FOR THE PROTECTION OF ALL EXISTING UTILITIES AND STRUCTURES. THE CONTRACTOR SHALL BE RESPONSIBLE FOR THE PROTECTION OF ALL EXISTING PLANTING AND LANDSCAPING. THE CONTRACTOR SHALL BE RESPONSIBLE FOR THE PROTECTION OF ALL EXISTING ROADS AND DRIVEWAYS. THE CONTRACTOR SHALL BE RESPONSIBLE FOR THE PROTECTION OF ALL EXISTING FENCES AND BARRIERS.

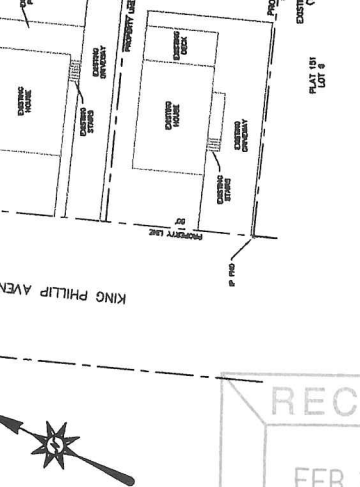

NOTE: EXISTING DOCK PERMITTED UNDER ASSENT #2002-05-083



LEGEND

PROPERTY LINE
 EXISTING STRUCTURE
 EXISTING DOCK
 EXISTING RAMP
 EXISTING POOL
 EXISTING FENCE
 EXISTING BARRIER

RECEIVED
 FEB 16 2012
 C.R.M.C.

OWNERS:
CROTHY CARREIRO
JOHN & MARY MELLO
8 KING PHILLIP AVENUE
RISTOL, RI 02809

WILLIAM MEDEIROS
6 KING PHILLIP AVENUE
RISTOL, RI 02809

ENGINEER:
RON T. BLANCHARD
SITE ENGINEERING, INC.
480 METACOM AVENUE, UNIT 7
BRISTOL, RI 02809

SITE ADDRESS:
56 & 58 KING PHILLIP AVENUE
BRISTOL, RI 02809


RHODE ISLAND

1000-678 (10) CHURCH





DATE: _____
CHK. _____
OR. _____
DSGN. _____

82	30/02	5/26/02
----	-------	---------

REVISIONS

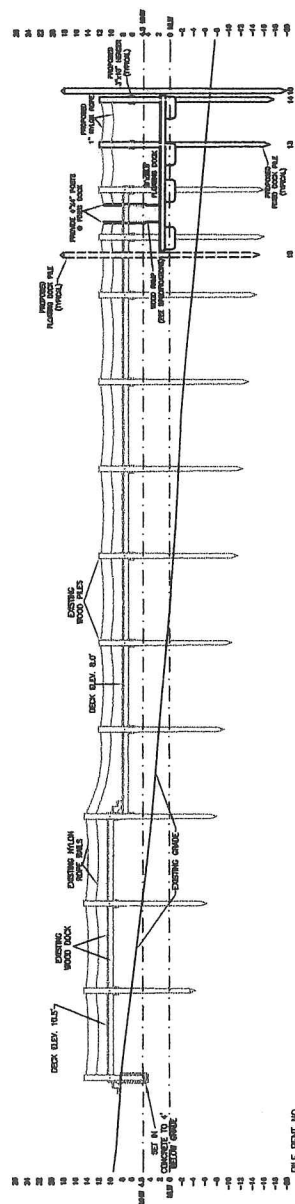[illegible]

ALL PIER PILES TO BE DRIVEN TO 10' BELOW MAIDLINE (PILE BENTS 2-9)
ALL FLOAT PILES TO BE DRIVEN TO 12' BELOW MAIDLINE (PILE BENTS 9-10)

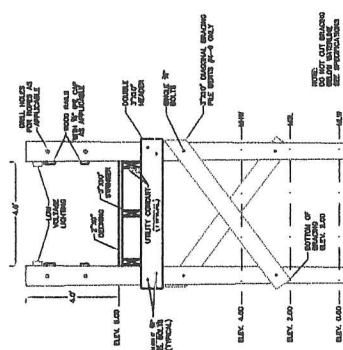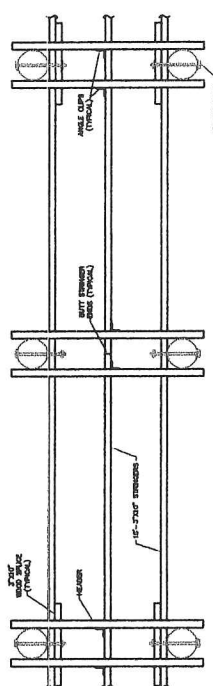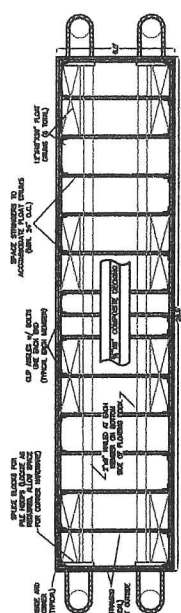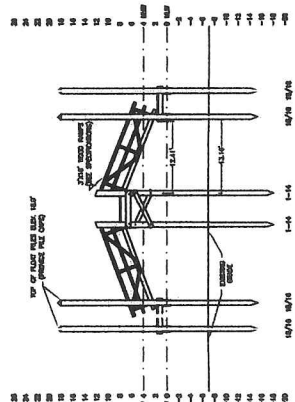


NOTES:


AT ENTRY BUILT LOCATIONS EXTENSION STRINGS SHALL BE PARTIALLY TO SPACE WITH TWO (2) CHANNEL BOLTS (NOT SHOW) EACH SIDE.

INTERIOR STRINGS SHALL BE PARTIALLY TO MEMBERS WITH SIDE ANGLE CLIPS (POLLANZES TWO-A OR EQUAL) AT ALL MEMBER LOCATIONS.


PROVIDE BRACE BOLDS FOR TENSIONING AT ALL OUTSIDE LOCATIONS.

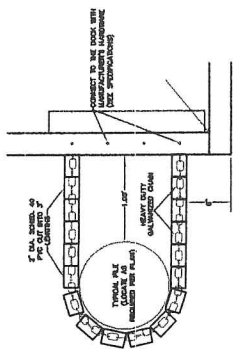

NOTE:
COMPOSITE RECORDS
SHALL BE OF GRADE 10
SPAN 24". OTHERWISE
AND JUST AS REQUIRED

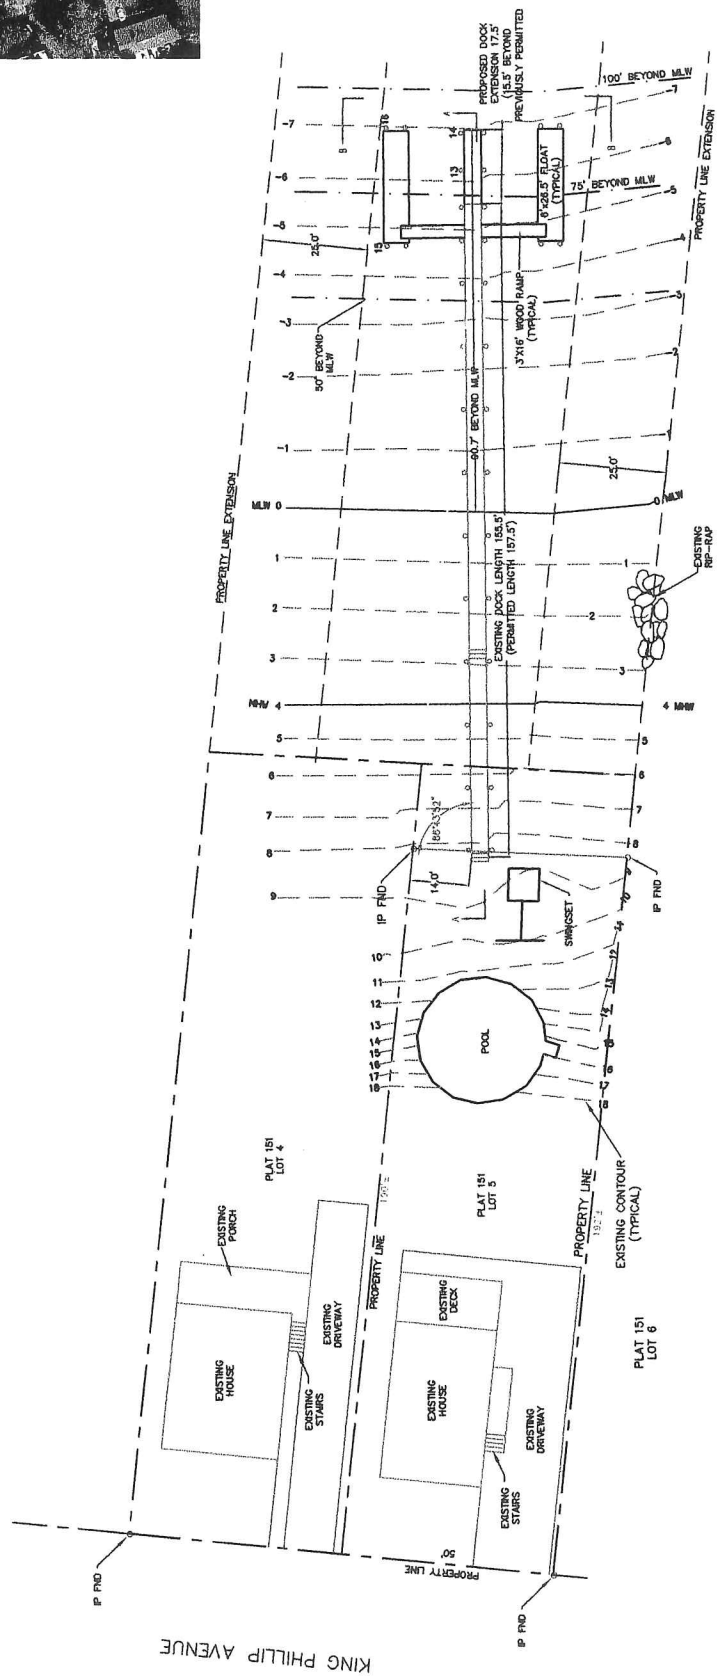

NOTE:
EXISTING DOCK PERMITTED UNDER
ASSENT #2002-06-093

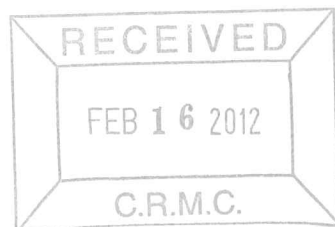


ALL PIER PILES TO BE DRIVEN TO 10' BELOW MUDLINE (PILE BENTS 2-8)
 ALL FLOAT PILES TO BE DRIVEN TO 12' BELOW MUDLINE (PILE BENTS 9-10)


DOCK PROFILE




SCALE: 1"=10'

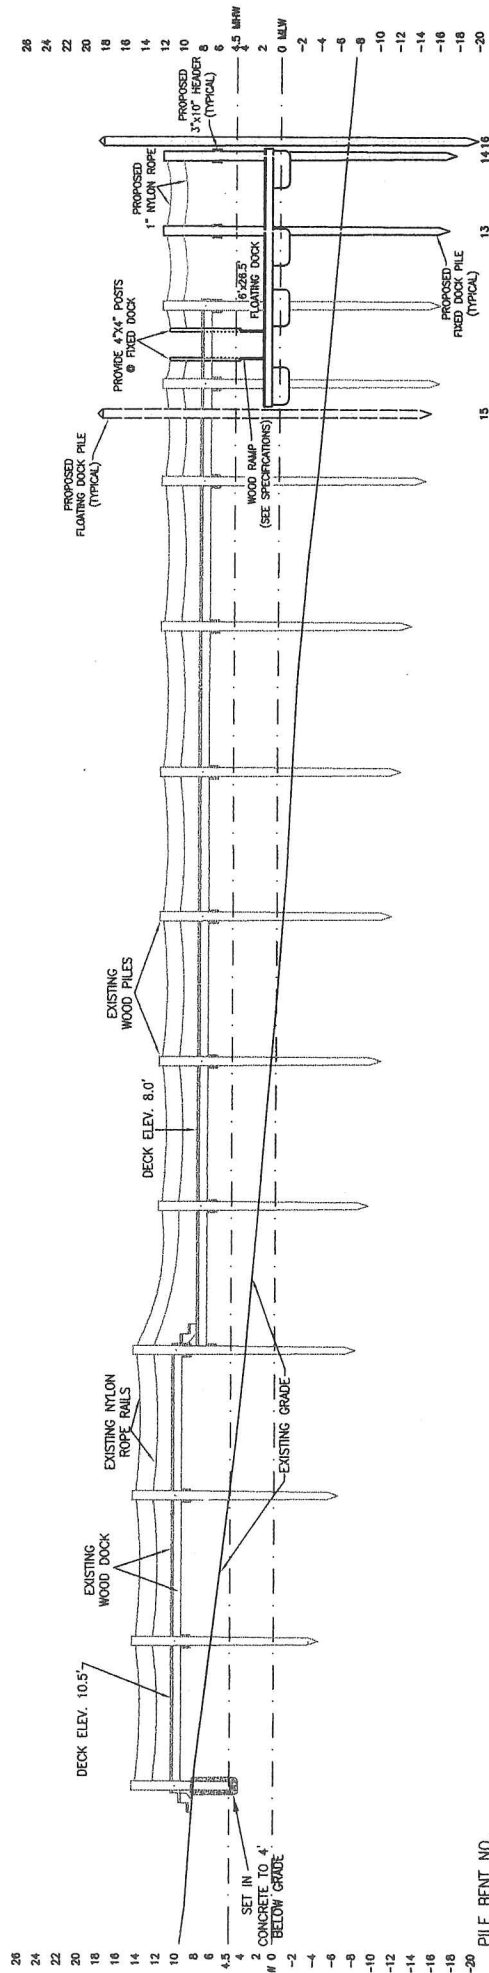

PILE BENT NO.

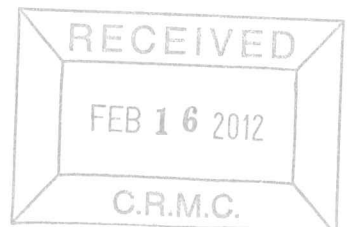

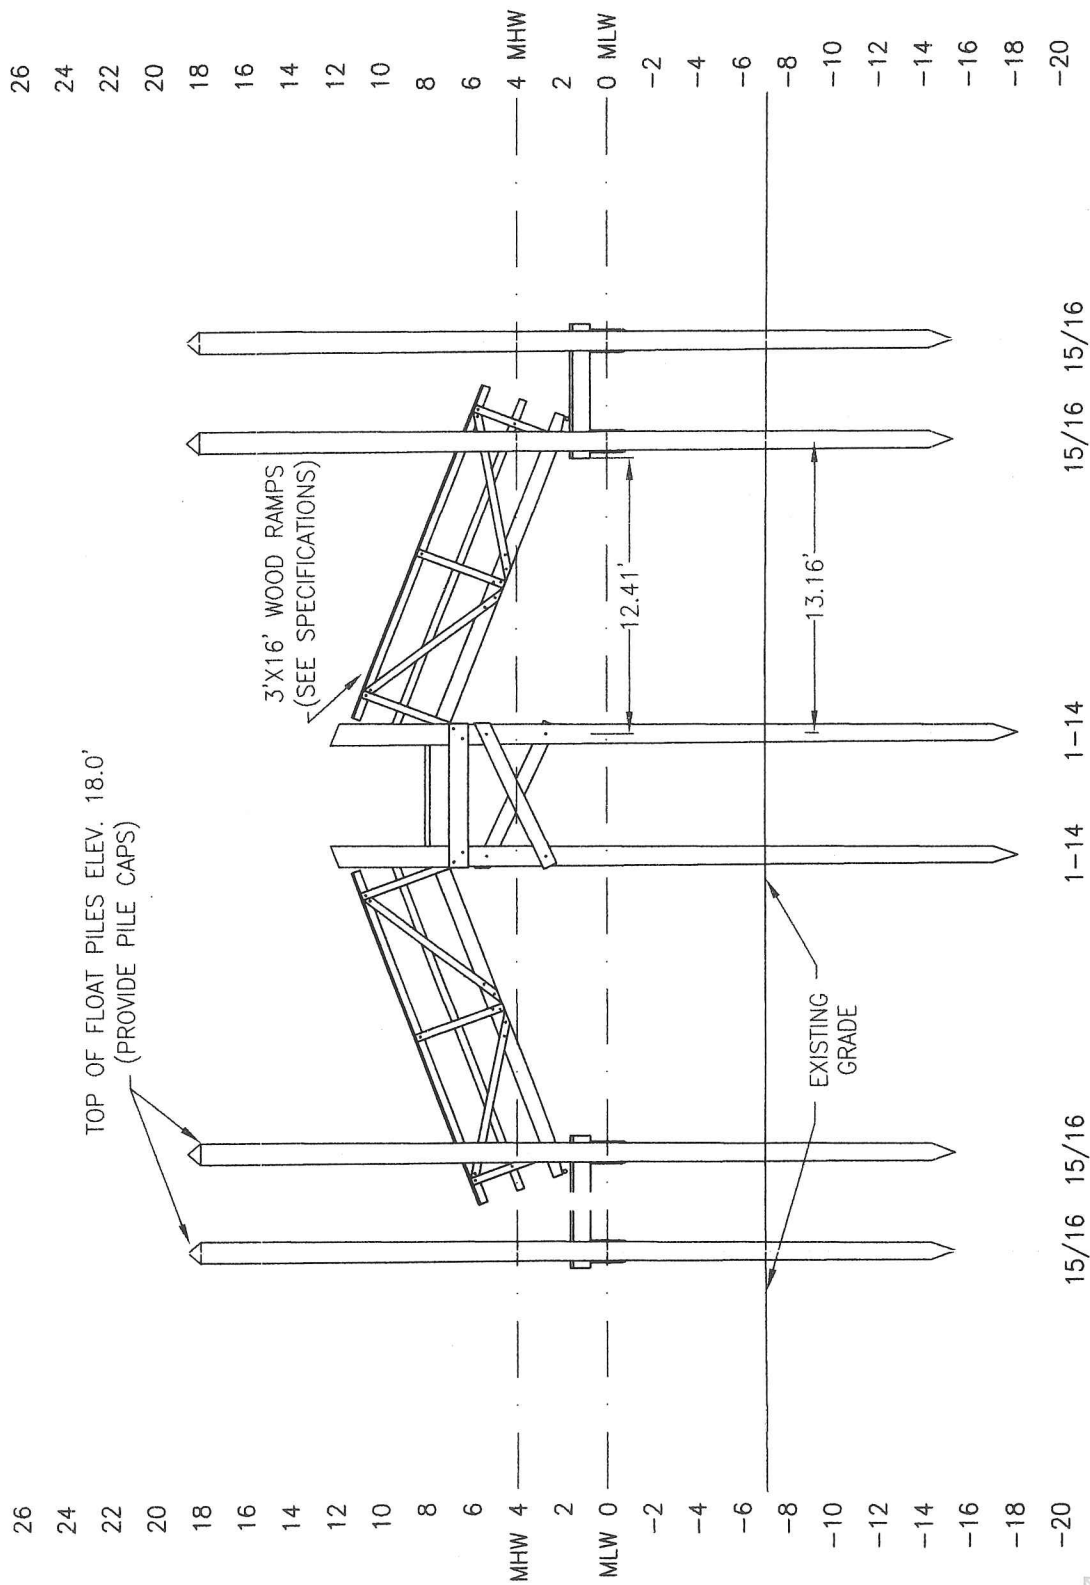

ALL PIER PILES TO BE DRIVEN TO 10' BELOW MUDLINE (PILE BENTS 2-8)
 ALL FLOAT PILES TO BE DRIVEN TO 12' BELOW MUDLINE (PILE BENTS 9-10)

DOCK PROFILE



SCALE: 1"=10'

