

STATE OF RHODE ISLAND AND PROVIDENCE PLANTATIONS
COASTAL RESOURCES MANAGEMENT COUNCIL

Oliver Stedman Government Center
4808 Tower Hill Road, Wakefield, RI 02879

PUBLIC NOTICE

File Number: 2008-08-105 Date: October 22, 2008

This office has under consideration the application of:

Clive L & Daniel H Duval
P.O. Box 1218
Mclean, VA 22101

for a State of Rhode Island Assent to construct and maintain:
A 100' x 20' cobble filled gabion revetment with 12" layer of crushed washed stone wrapped with mirafi geotextile fabric. The structure will be covered with sand to create a 2/1 slope from the existing grade to the finished grade of 14' NAVD 88. The structure will abut the existing soft structure made of sand filled coir fiber envelopes. The structure will extend across the two adjacent properties to the east. The project area is located on an undeveloped barrier on Type 1 waters and will extend unto the coastal beach.

Project Location:	392 F Cards Pond Road
City/Town:	South Kingstown
Plat/Lot:	92-4 / 8
Waterway:	Block Island Sound


Plans of the proposed work may be seen at the CRMC office in Wakefield.

In accordance with the Administrative Procedures Act (Chapter 42-35 of the Rhode Island General Laws) you may request a hearing on this matter.

You are advised that if you have good reason to enter protests against the proposed work it is your privilege to do so. It is expected that objectors will review the application and plans thoroughly, visit site of proposed work if necessary, to familiarize themselves with the conditions and cite what law or laws, if any, would in their opinion be violated by the work proposed.

If you desire to protest, you must attend the scheduled hearing and give sworn testimony. A notice of the time and place of such hearing will be furnished you as soon as possible after receipt of your request for hearing. If you desire to request a hearing, to receive consideration, it should be in writing and be received at this office on or before November 22, 2008.

JOHN G. ROBERGE

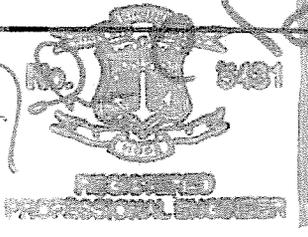

CARDS POND
(TIDAL)

EDGE OF
POND, TYP.

CARDS POND ROAD

SHRUB
LINE,
TYP.

DIRT DRIVEWAY,
TYP.

LOT 8
DUVALL

RES. F.F.
EL.=15.10

RES. F.F.
EL.=6.96

LOT 9
HARRIS

RES. F.F.
EL.=15.68

LOT 10
BONTECOU

RES. F.F.
EL.=15.93

DECK,
TYP.

BOARDWALK,
TYP.

START OF SLOPE
12'± FROM EDGE
OF BOARDWALK

VEGETATIVE
BUFFER, TYP.

PROPOSED REPAIRED
CREST EL. +14.0'

1 YEAR FREQUENCY
FLOOD, EL. +3.2'±

340'± PROPOSED
SLOPE STABILIZATION

0 (NAVD 88)

0 (NAVD 88)
MHW EL. +1.0'

APPROXIMATE
PROPERTY LINES,
TYP.

BLOCK ISLAND SOUND

PROPOSED SITE PLAN

Revision: 10/14/08

RACE

ROBERGE ASSOCIATES
Coastal Engineers, LLC

2499 Main Street, Unit F, Stratford, CT 06615
Tel 203-377-0883 Fax 203-375-6561 www.racellc.com

Drawn By: MRR

Checked By: JCR

Datum: NAVD 88

Date: 8/22/08

Scale: 1"=50'

Project #: 200823


CARDS POND ROAD
LOTS 8, 9, 10 OF A.P. 92-4
SLOPE STABILIZATION

SOUTH KINGSTOWN
RHODE ISLAND

RECEIVED

OCT 20 2008

SHEET 7 OF 8

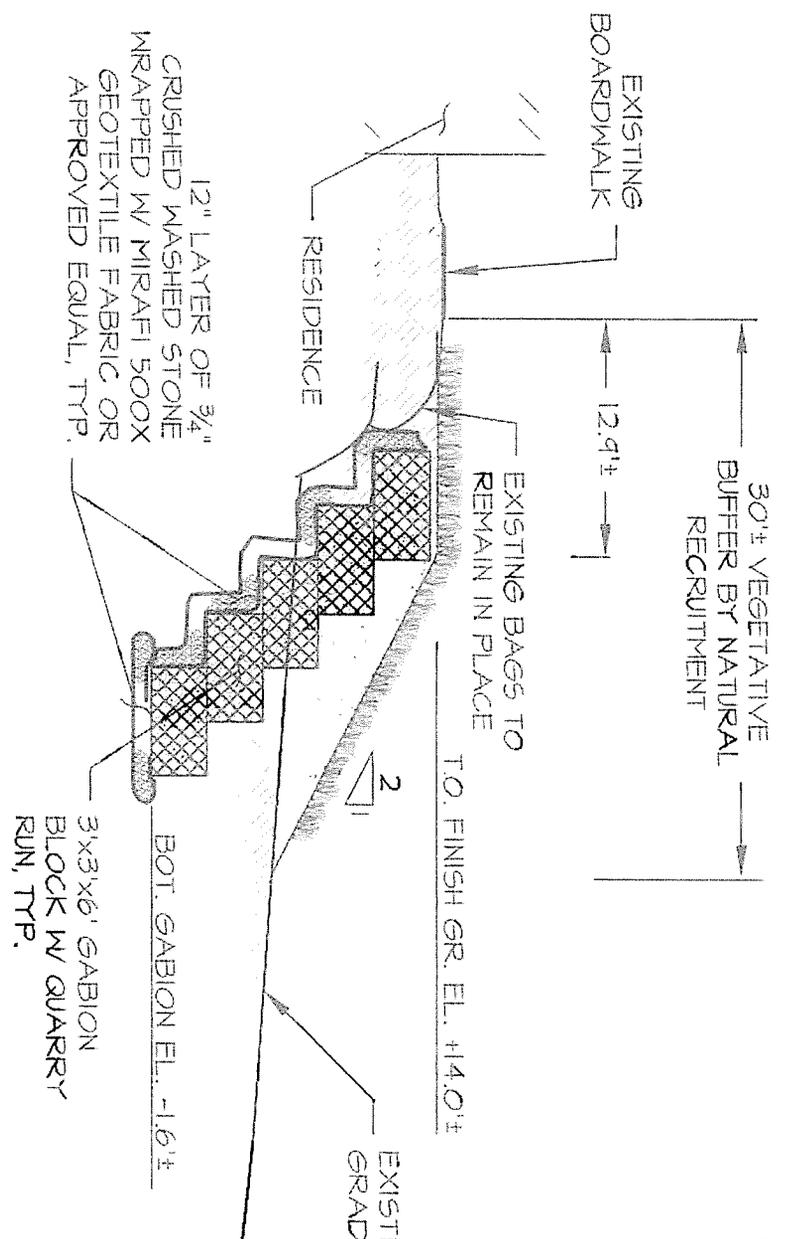

SECTION 5: TYPICAL SLOPE STABILIZATION

RVC
ROBERGE ASSOCIATES
 Coastal Engineers, LLC

2499 Main Street, Unit F, Stratford, CT 06615
 Tel: 203-377-0993 Fax: 203-375-4591 www.rvcassoc.com

Drawn By:	MRR
Checked By:	JCR
Datum:	NAVVD 88
Date:	8/22/08
Scale:	1"=10'
Project #:	200823

CARDS POND ROAD
 LOTS 8, 9, 10 OF A.P. 92-4
 SLOPE STABILIZATION

SOUTH KINSESTOWN
 RHODE ISLAND

SHEET 8 OF 8

Revision 4 : 09/25/08

John C. Roberge

JOHN C. ROBERGE
 REGISTERED PROFESSIONAL ENGINEER

RECEIVED
 OCT 20 2008
 COASTAL RESOURCES MANAGEMENT, INC.

CRMC Mailing List for Clive L & Daniel HDuval
CRMC File Number 2008-08-105
October 22, 2008

Clive L & Daniel H Duval
P.O. Box 1218
Mclean, VA 22101

Harriet Harris
100 Westminster Street
Providence, RI 02903

Chafee Land Co., Inc. of RI
C/o Quentin Chafee
131 Canochet Ave
Warwick, RI 02888

Roberge Associates
Coastal Engineers, LLC
2499 Main Street, Unit F
Stratford, CT 06615

CRMC (2008-08-105)
O. S. Government Center
4808 Tower Hill Road
Wakefield, RI 02879

General List – Town of South Kingstown