

STATE OF RHODE ISLAND AND PROVIDENCE PLANTATIONS  
COASTAL RESOURCES MANAGEMENT COUNCIL  
Oliver Stedman Government Center  
4808 Tower Hill Road, Wakefield, RI 02879

PUBLIC NOTICE

File Number: 2011-10-029 Date: November 10, 2011

This office has under consideration the application of:

Mary Carpenter & Richard DeSista  
Carpenter's Beach Meadow Inc  
854 Matunuck Beach Road  
South Kingstown, RI 02879

for a State of Rhode Island Assent to repair the on-site wastewater treatment system and water supply systems servicing a 289 unit residential community. The proposed sewage system work includes the installation of a new leach field, gravity sewers, septic tanks and pump stations as well as new unit connections. The proposed water system work includes the replacement of mains and connections. Three of the residential units are to be relocated to accommodate the infrastructure work.

|                   |                         |
|-------------------|-------------------------|
| Project Location: | 854 Matunuck Beach Road |
| City/Town:        | South Kingstown         |
| Plat/Lot:         | 92-2 / 55               |
| Waterway:         | Block Island Sound      |

Plans of the proposed work may be seen at the CRMC office in Wakefield.


In accordance with the Administrative Procedures Act (Chapter 42-35 of the Rhode Island General Laws) you may request a hearing on this matter.

You are advised that if you have good reason to enter protests against the proposed work it is your privilege to do so. It is expected that objectors will review the application and plans thoroughly, visit site of proposed work if necessary, to familiarize themselves with the conditions and cite what law or laws, if any, would in their opinion be violated by the work proposed.

If you desire to protest, you must attend the scheduled hearing and give sworn testimony. A notice of the time and place of such hearing will be furnished you as soon as possible after receipt of your request for hearing. If you desire to request a hearing, to receive consideration, it should be in writing (**with your correct mailing address, e-mail address and valid contact number**) and be received at this office on or before December 10, 2011.

NOV - 7 2011  
RECEIVED

SHEET C4.2 THROUGH SITE PLAN 2 FOR CONTINUATION

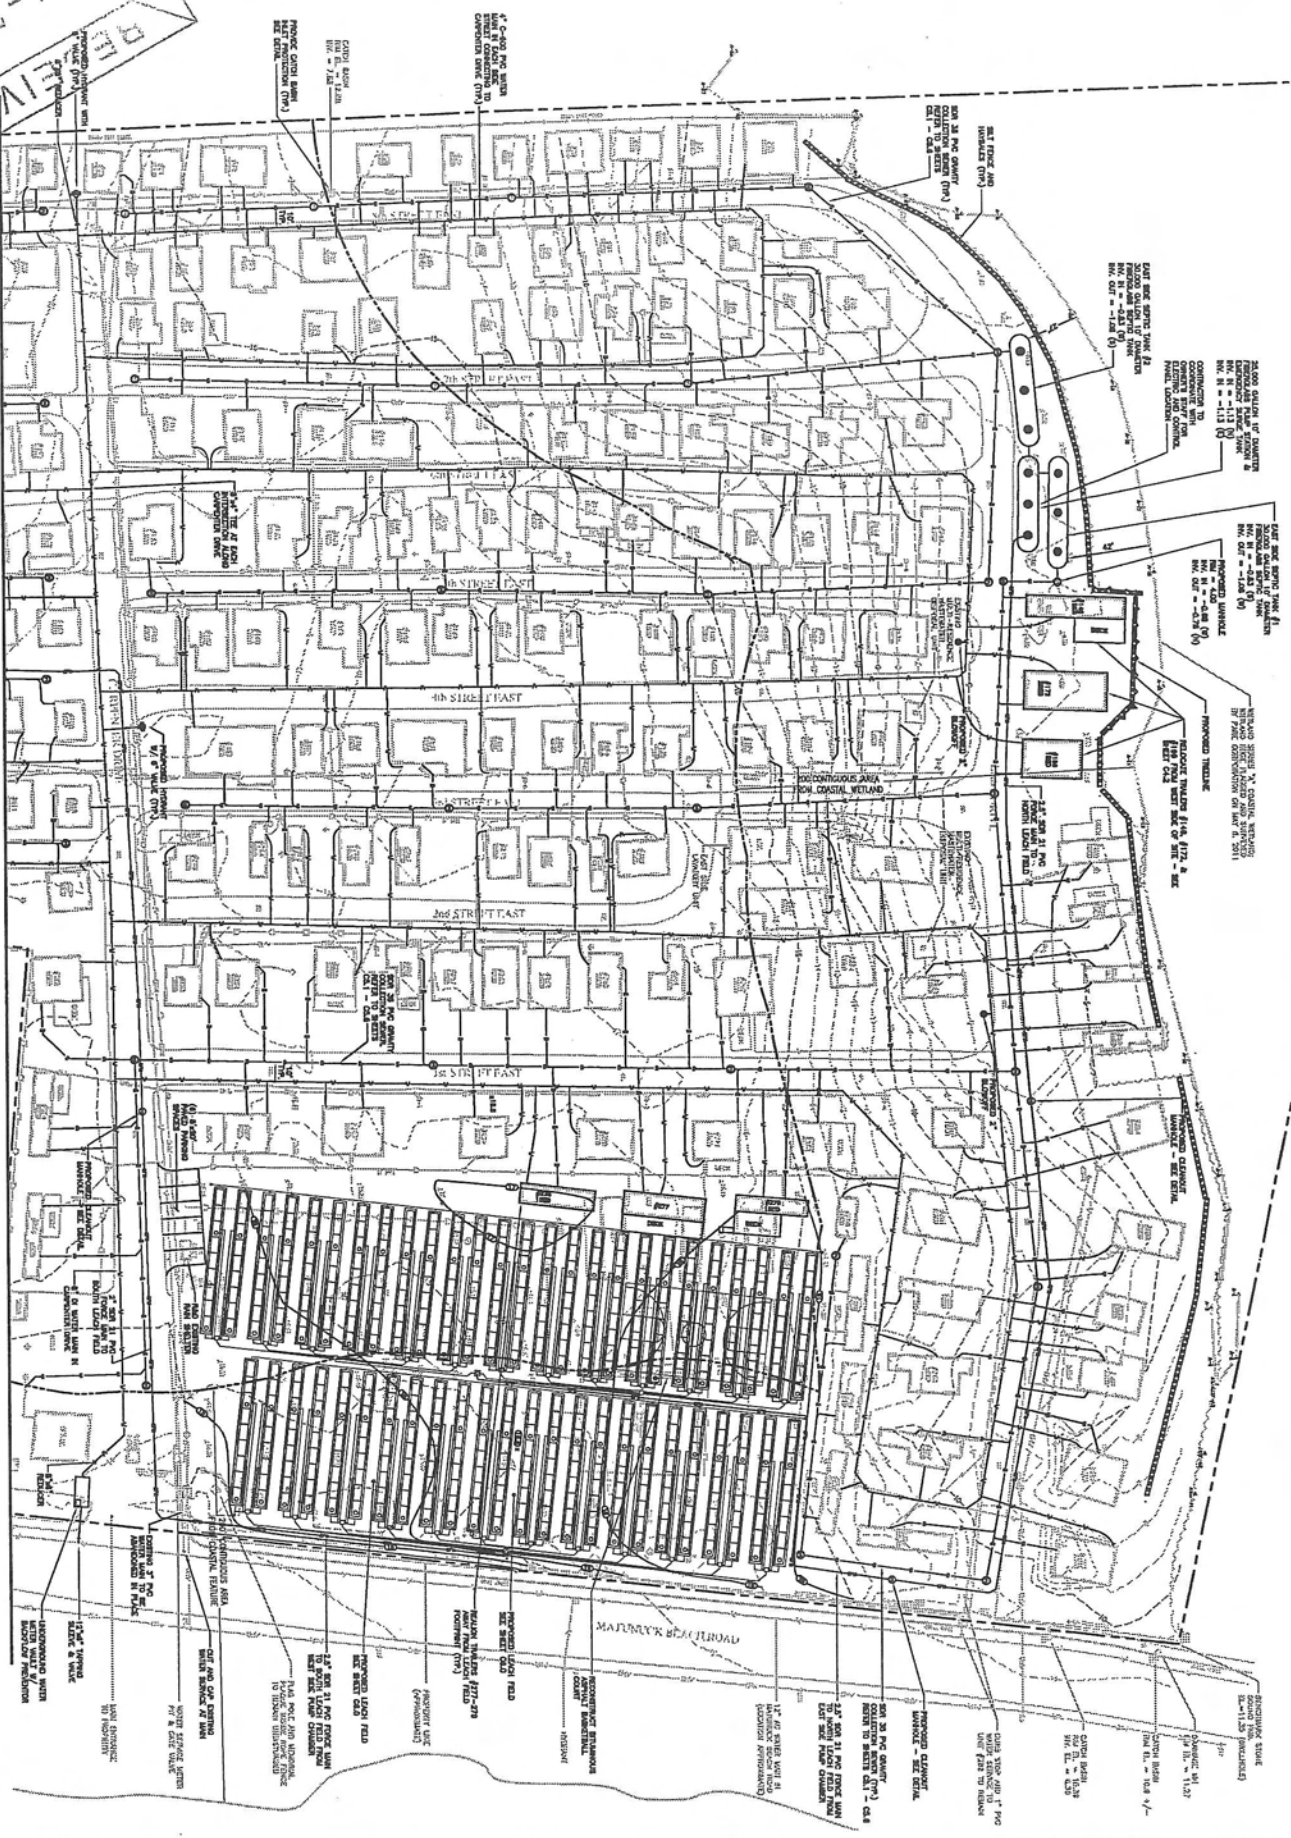



PROJECT NO. C4.1  
SHEET NO. 7 OF 19

| DATE     | REVISION            |
|----------|---------------------|
| 7/1/2011 | 1. INITIAL DESIGN   |
| 7/1/2011 | 2. REVISED DESIGN   |
| 7/1/2011 | 3. REVISED DESIGN   |
| 7/1/2011 | 4. REVISED DESIGN   |
| 7/1/2011 | 5. REVISED DESIGN   |
| 7/1/2011 | 6. REVISED DESIGN   |
| 7/1/2011 | 7. REVISED DESIGN   |
| 7/1/2011 | 8. REVISED DESIGN   |
| 7/1/2011 | 9. REVISED DESIGN   |
| 7/1/2011 | 10. REVISED DESIGN  |
| 7/1/2011 | 11. REVISED DESIGN  |
| 7/1/2011 | 100. REVISED DESIGN |

PROPOSED  
SITE PLAN 1

Carpenter's Beach Meadow  
Onsite Wastewater Treatment System Repair  
Water Supply System Upgrades  
South Kingtown, Rhode Island

PAPE  
PAPE CORPORATION  
1000 WEST 10TH AVENUE  
DENVER, COLORADO 80202  
TEL: 303.733.1111  
WWW.PAPECORP.COM

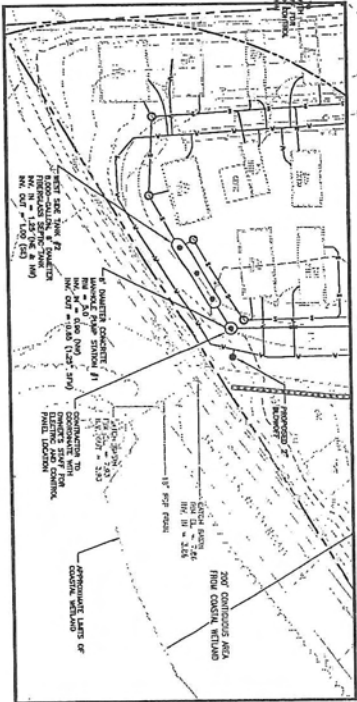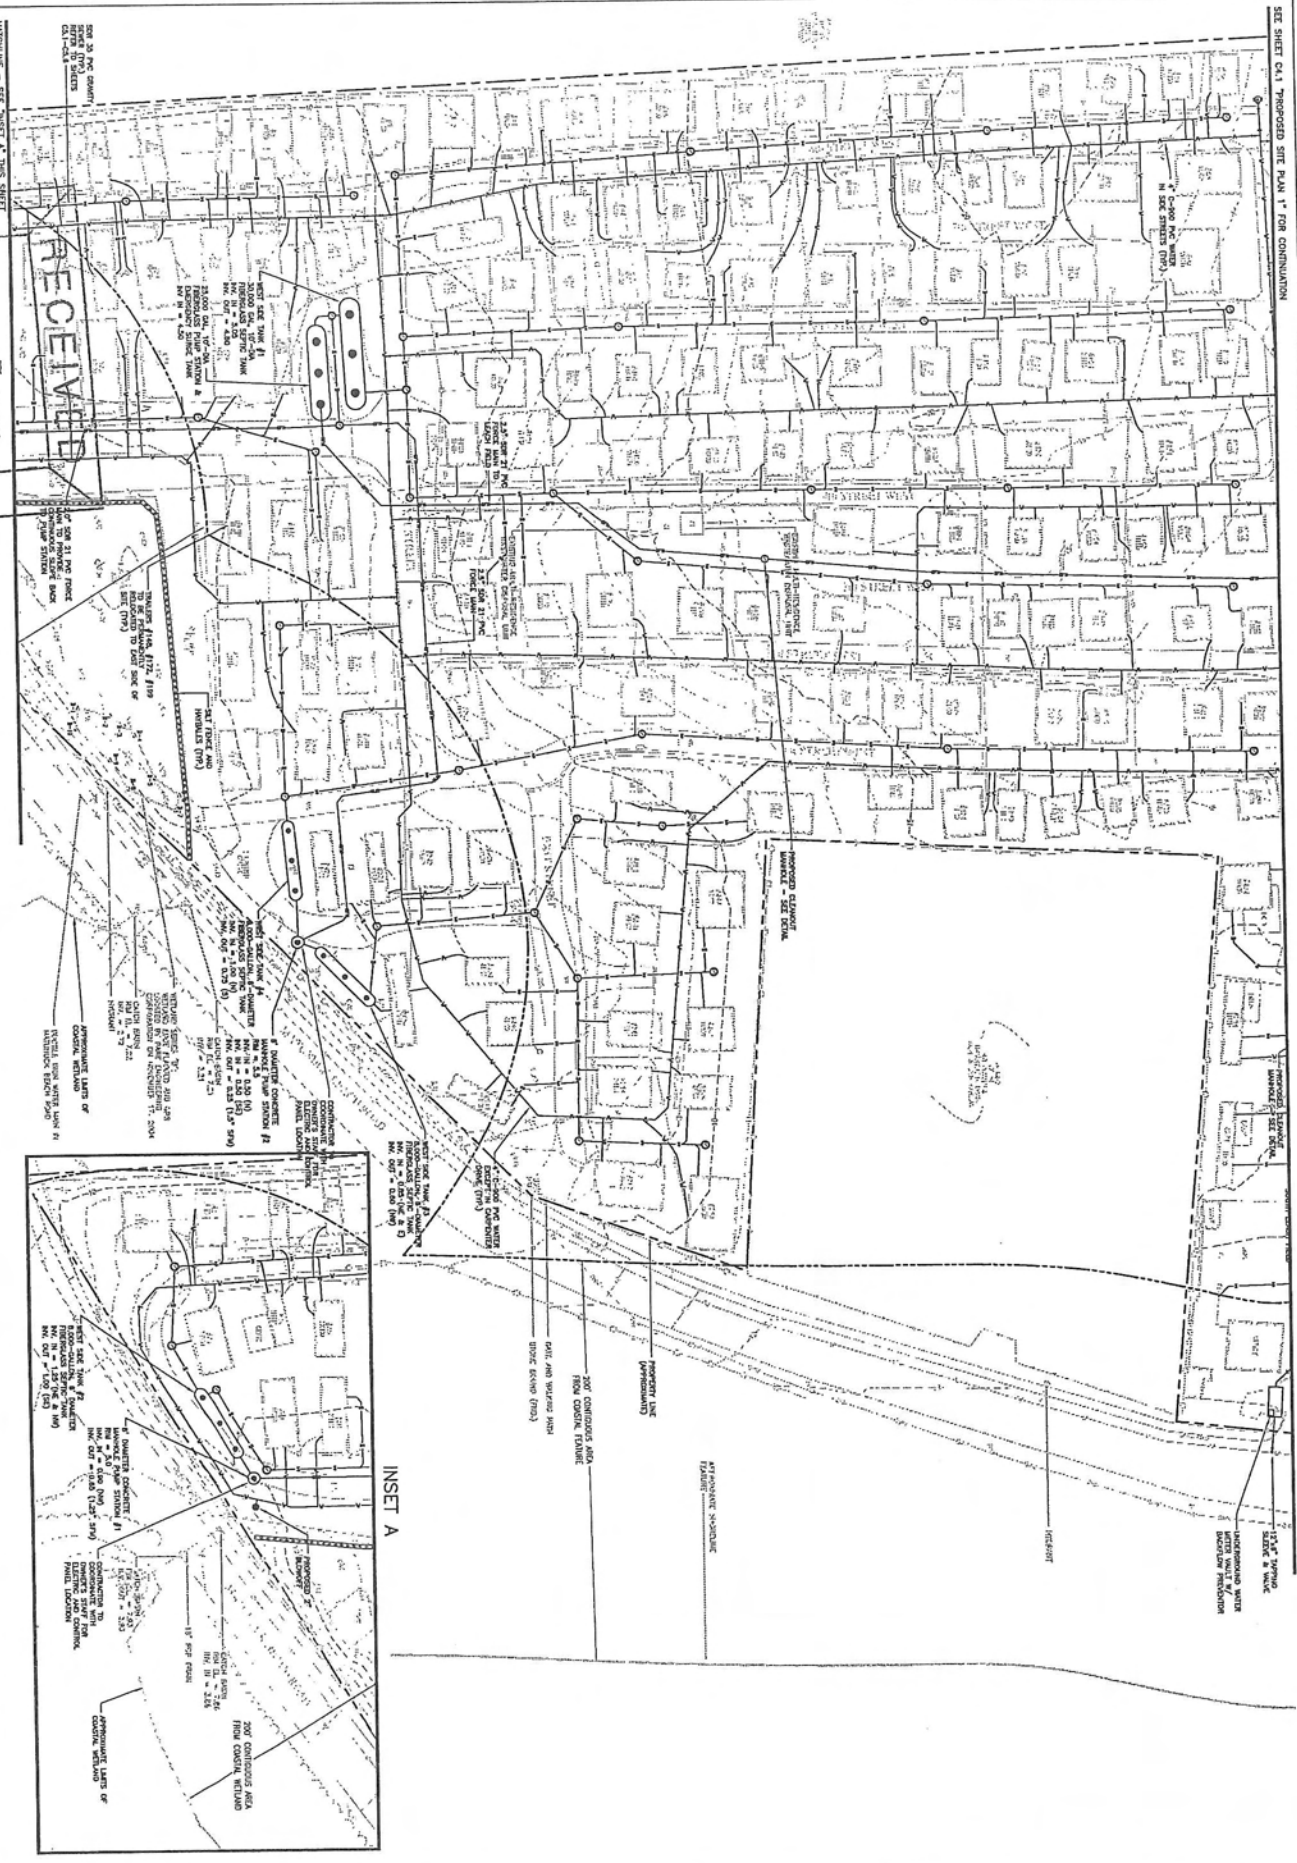

INSET A

# Carpenter's Beach Meadow Onsite Wastewater Treatment System Repair Water Supply System Upgrades

South Kingstown, Rhode Island



| REVISIONS | DATE       | BY              | APP'D |
|-----------|------------|-----------------|-------|
| 1         | 08/07/2011 | THE ENGINEERING |       |
| 2         |            |                 |       |
| 3         |            |                 |       |
DRAWING NO. C4.2  
SHEET NO. 8 OF 13