



Oliver Stedman Government Center
4808 Tower Hill Road; Suite 116
Wakefield, RI 02879
401-783-3370

PUBLIC NOTICE

File Number: 2013-03-063

Date: April 2, 2013

This office has under consideration the application of:

Blount Boats, Inc.
C/o Marcia Blount
461 Water Street
Warren, RI 02885

for a State of Rhode Island Assent to construct and maintain: Installation of a 150 foot long fabric covered steel framed structure in the Blount Boats yard. The purpose is to provide cover for vessels and workers from inclement weather and also contain by-products from vessel blasting and painting.

Project Location:	461 Water Street
City/Town:	Warren
Plat/Lot:	6 / 11
Waterway:	Warren River

Plans of the proposed work may be seen at the CRMC office in Wakefield.

In accordance with the Administrative Procedures Act (Chapter 42-35 of the Rhode Island General Laws) you may request a hearing on this matter.

You are advised that if you have good reason to enter protests against the proposed work it is your privilege to do so. It is expected that objectors will review the application and plans thoroughly, visit site of proposed work if necessary, to familiarize themselves with the conditions and cite what law or laws, if any, would in their opinion be violated by the work proposed.

If you desire to protest, you must attend the scheduled hearing and give sworn testimony. A notice of the time and place of such hearing will be furnished you as soon as possible after receipt of your request for hearing. If you desire to request a hearing, to receive consideration, it should be in writing (**with your correct mailing address, e-mail address and valid contact number**) and be received at this office on or before May 2, 2013.

MHW = +4.2', MLW = 0.0'.



CHILDS ENGINEERING CORPORATION

34 WILLIAM WAY, BELLINGHAM, MA 02019 U.S.A.

Phone: (508) 966-9092 Fax: (508) 966-9096

E-mail: mail@childseng.com

Designed by:

RGF

Dwn by:	Ckd by:	Design file no.
---------	---------	-----------------

Date: 02/21/13

Design file no.
239112 SK-02

Scale:


PROPOSED YARDWAYS UPGRADE
BLOUNT BOATS INC
WARREN, RI

EXISTING SITE PLAN

Sheet
reference
number:

SK-02


Sheet 2 of 5

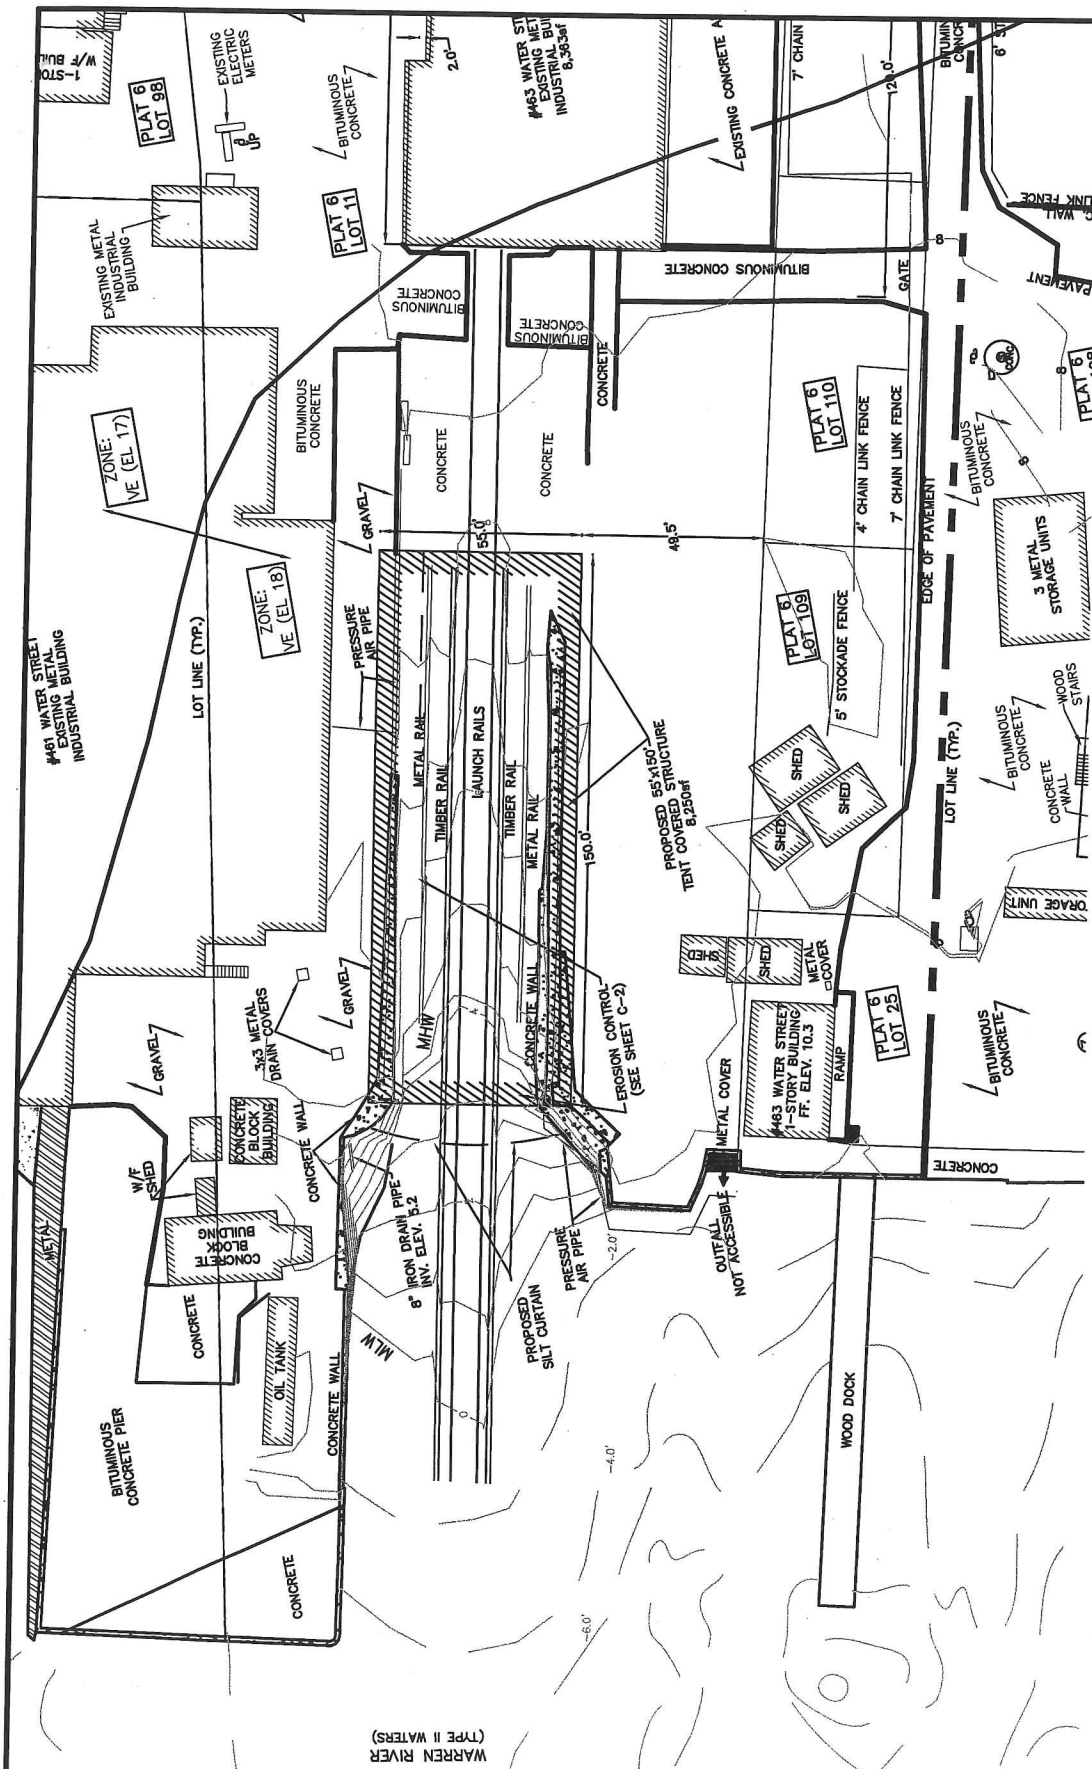

PLAN

SCALE: 1"=50'-0"



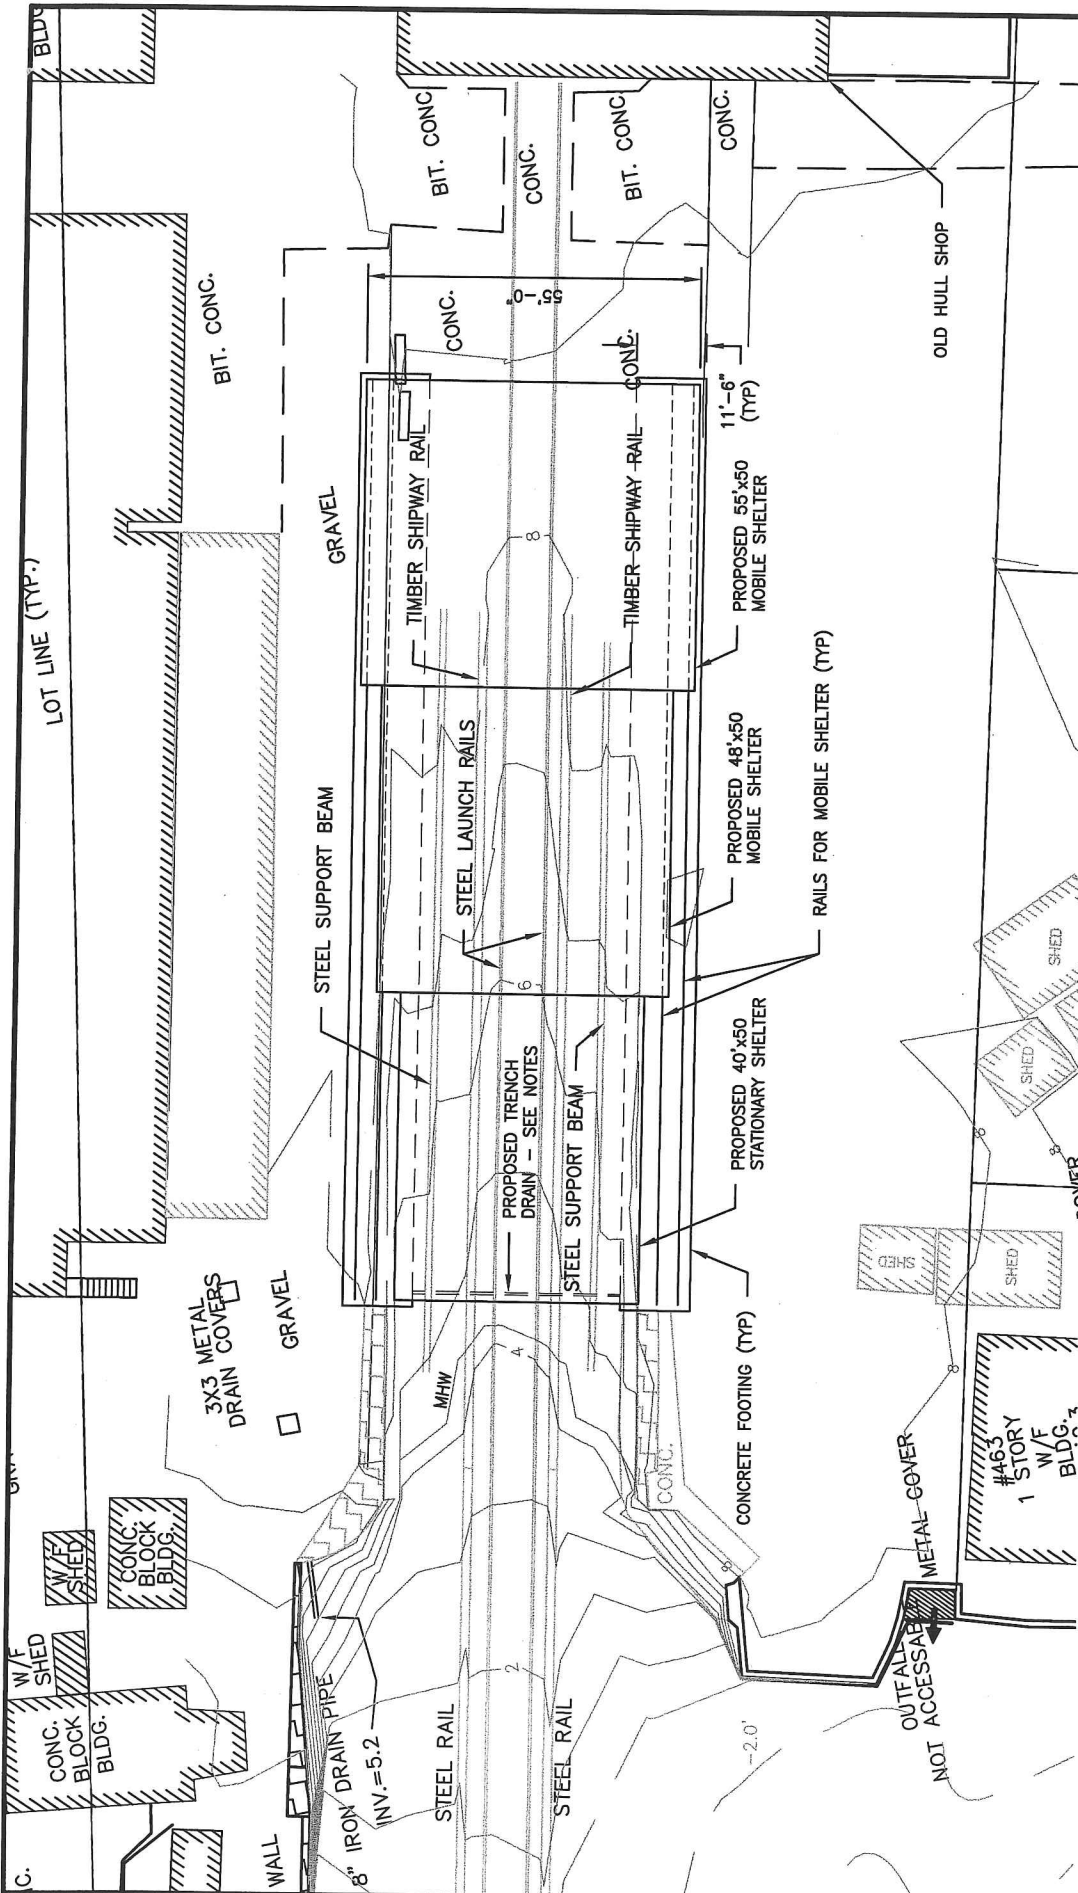

NOTES:

1. PROPOSED TRENCH DRAIN TO COLLECT WASH WATER AND SAND BLAST MATERIAL FOR PUMPING TO FILTRATION SYSTEM.
2. MHW = +4.2', MLW = 0.0'.

PLAN

SCALE: 1"=30'-0"



CHILDS ENGINEERING CORPORATION

34 WILLIAM WAY, BELLINGHAM, MA 02019 U.S.A.

Phone: (508) 966-9092 Fax: (508) 966-9096

E-mail: mail@childseng.com

Designed by:	RGF	Date:	02/21/13
Dwn by:	APL	Design file no.	239112 SK-03
Reviewed by:	RGF	Scale:	1"=30'-0"


PROPOSED YARDWAYS UPGRADE
BLOUNT BOATS INC
WARREN, RI

PROPOSED SITE PLAN

Sheet
reference
number:

SK-03

Sheet 3 of 5

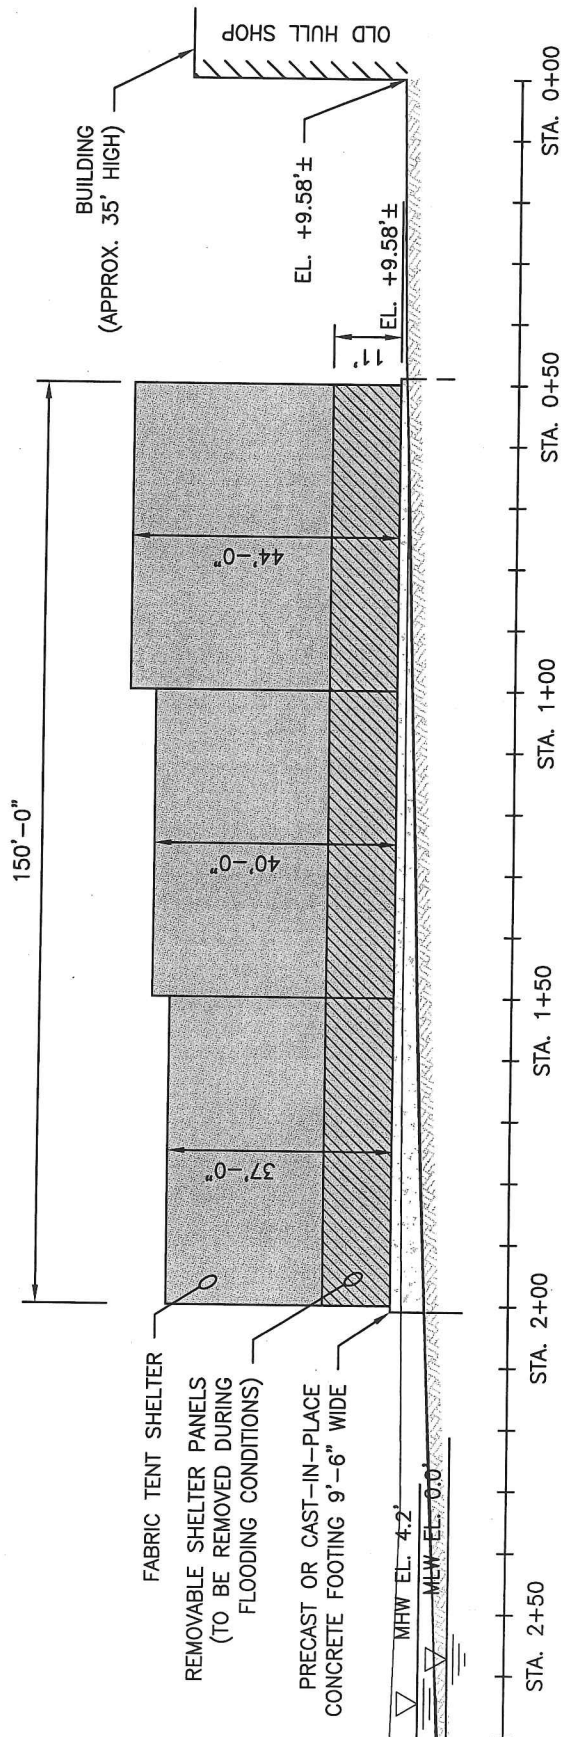

ELEVATION

SCALE: 1"=30'-0"



CHILDS ENGINEERING CORPORATION

34 WILLIAM WAY, BELLINGHAM, MA 02019 U.S.A.

Phone: (508) 966-9092 Fax: (508) 966-9096

E-mail: mail@childseng.com

Designed by:	RGF	Date:	02/21/13
Dwn by:	APL	Design file no.	239112 SK-04
Reviewed by:	RGF	Scale:	1"=30'-0"


PROPOSED YARDWAYS UPGRADE
BLOUNT BOATS INC
WARREN, RI

MAR 07 PROPOSED ELEVATION

Sheet
reference
number:

SK-04

Sheet 4 of 5

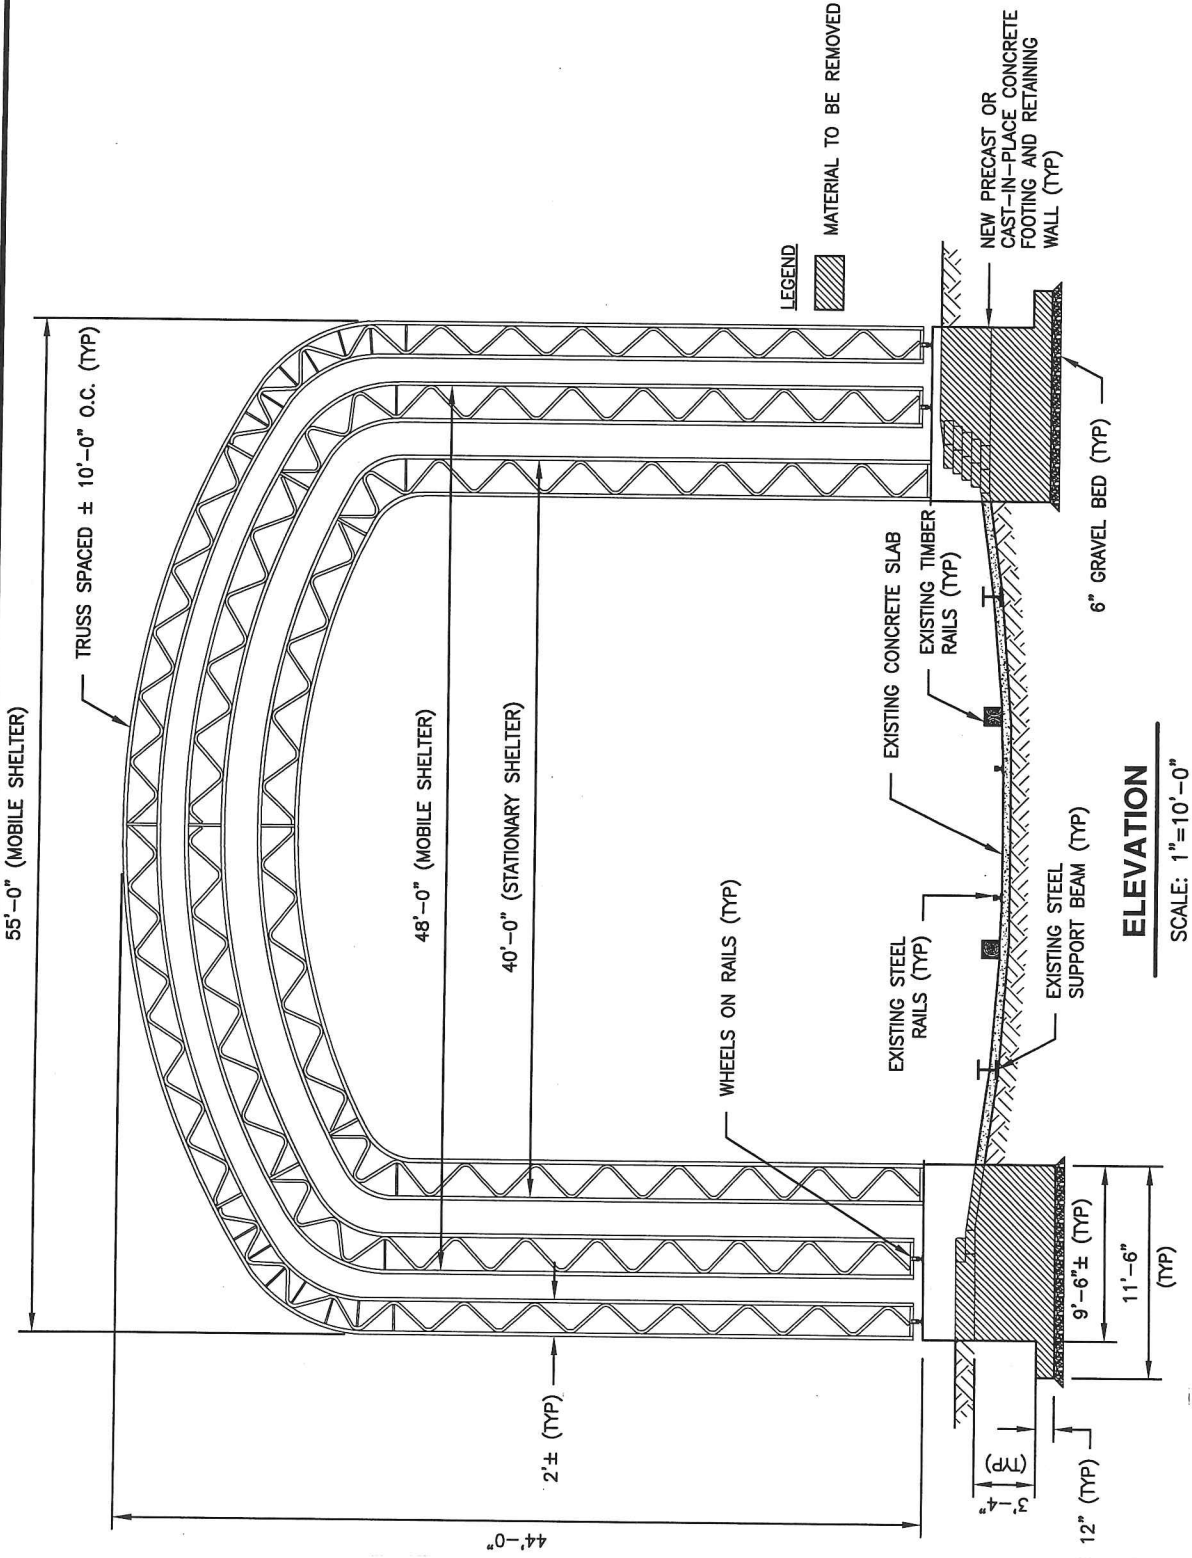

CHILDS ENGINEERING CORPORATION
34 WILLIAM WAY, BELLINGHAM, MA 02019 U.S.A.
Phone: (508) 966-9092 Fax: (508) 966-9096
E-mail: mail@childseng.com



Designed by:	RGF	Date:	02/21/13
Dwn by:	APL	Design file no.	239112 SK-05
Reviewed by:	RGF	Scale:	1"=10'-0"

PROPOSED YARDWAYS UPGRADE
BLOUNT BOATS INC.
WARREN, RI

RECEIVED
MAR 07 2013
C.R.M.C.

SECTION

Sheet reference number: **SK-05**
Sheet 5 of 5