



State of Rhode Island and Providence Plantations
Coastal Resources Management Council
 Oliver H. Stedman Government Center
 4808 Tower Hill Road, Suite 3
 Wakefield, RI 02879-1900

(401) 783-3370
 Fax (401) 783-2069

PUBLIC NOTICE

File Number: 2017-03-011 Date: March 13, 2017

This office has under consideration the application of:

Sprague Operating Resources, LLC.
 100 Dexter Road
 East Providence, RI 02914

for a State of Rhode Island Assent to construct and maintain:

A new breasting dolphin at the northwest corner of the existing pier to allow safe berthing of ships. The project will also remove debris from the bottom of the harbor in the vicinity of the proposed dolphin. The project has a variance request due to the inability to meet the setback distance from the federal channel.


Project Location:	0 Pier Road
City/Town:	East Providence
Plat/Lot:	007 / 001-10
Waterway:	Providence River/Providence Harbor

Plans of the proposed work may be seen at the CRMC office in Wakefield.

In accordance with the Administrative Procedures Act (Chapter 42-35 of the Rhode Island General Laws) you may request a hearing on this matter.

You are advised that if you have good reason to enter protests against the proposed work it is your privilege to do so. It is expected that objectors will review the application and plans thoroughly, visit site of proposed work if necessary, to familiarize themselves with the conditions and cite what law or laws, if any, would in their opinion be violated by the work proposed.

If you desire to protest, you must attend the scheduled hearing and give sworn testimony. A notice of the time and place of such hearing will be furnished you as soon as possible after receipt of your request for hearing. If you desire to request a hearing, to receive consideration, it should be in writing (**with your correct mailing address, e-mail address and valid contact number**) and be received at this office on or before April 13, 2017.

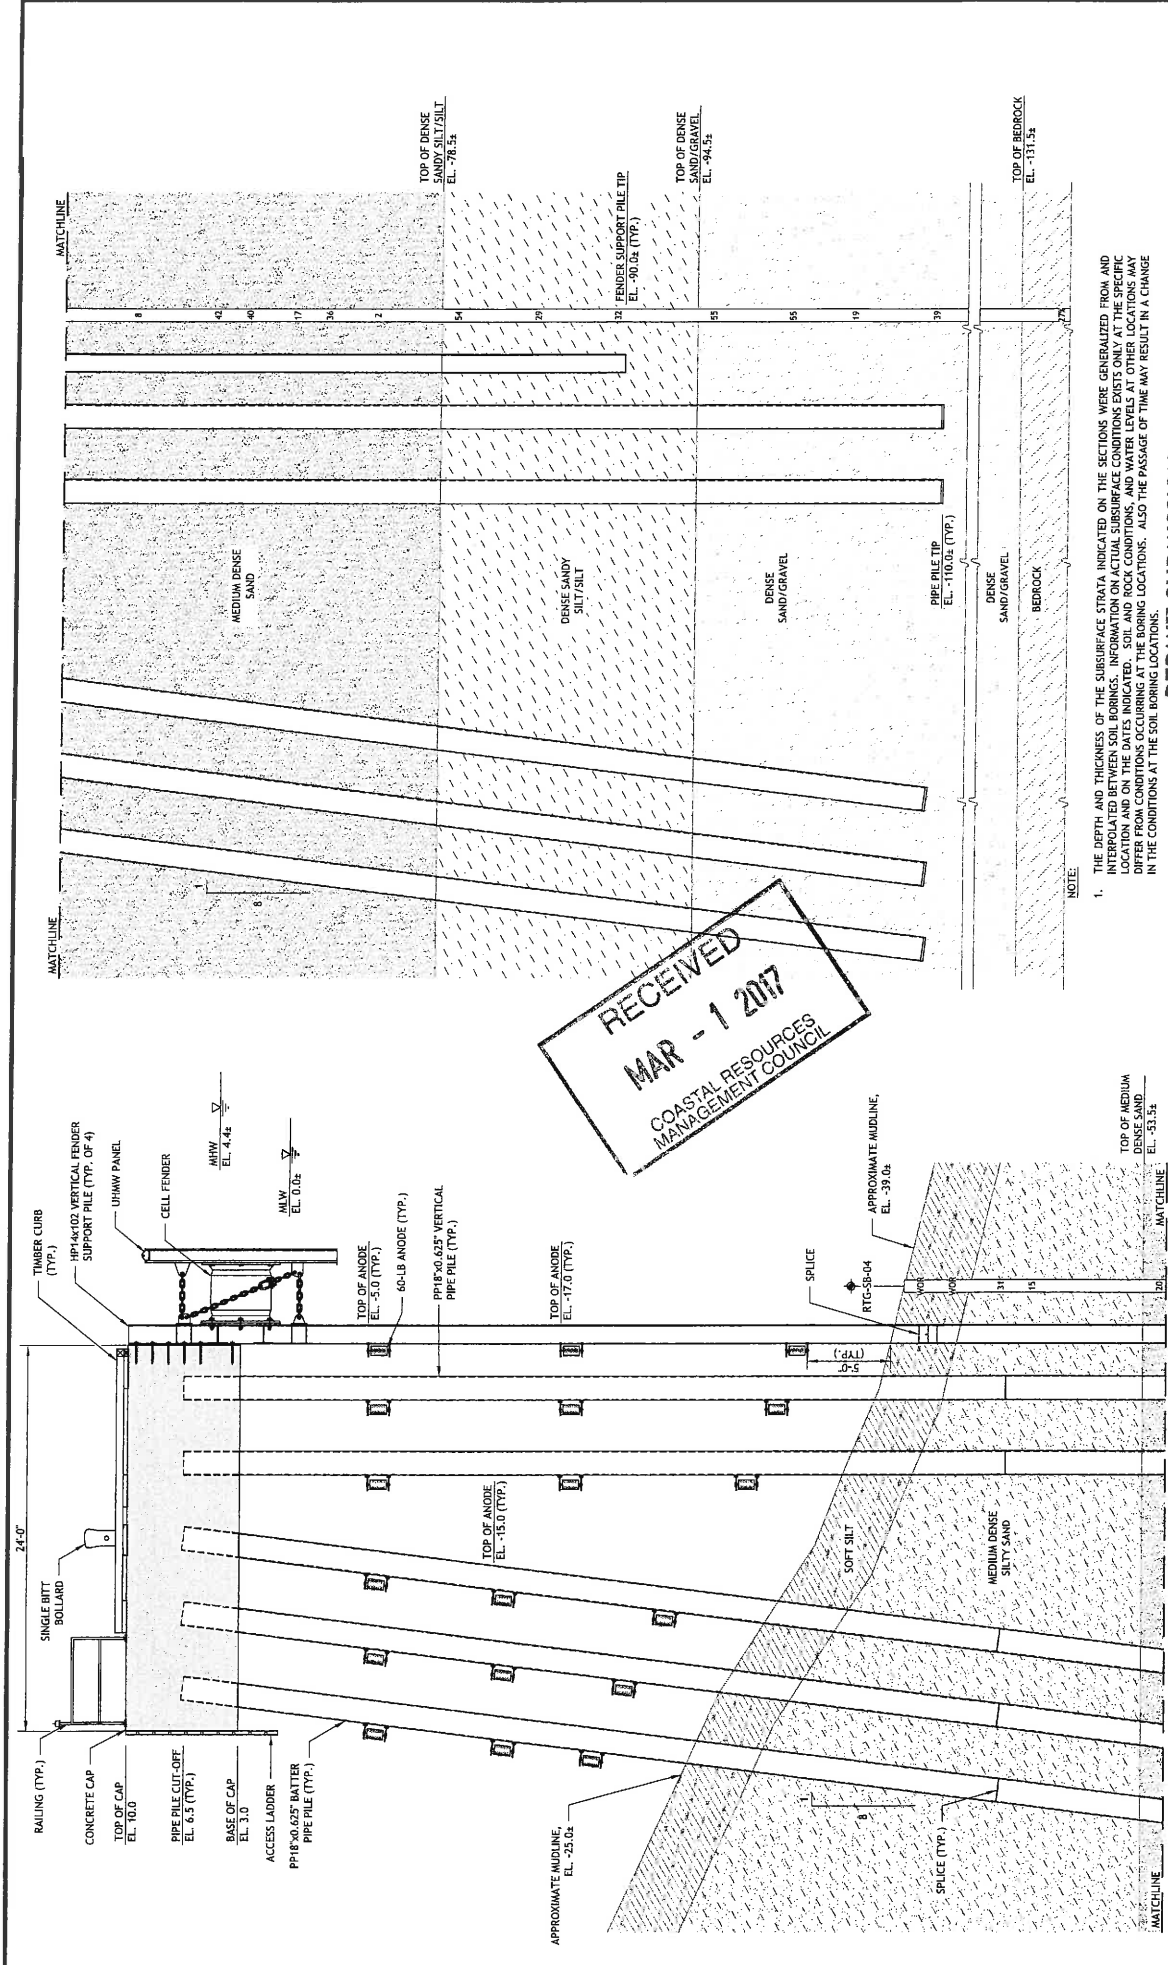

RECEIVED
 MAR - 1 2017
 COASTAL RESOURCES
 MANAGEMENT COUNCIL

WEST BREASTING DOLPHIN SECTION
 SCALE: 1/4"=1'-0"
 NOT FOR CONSTRUCTION
 PERMIT SUBMISSION
 THIS DRAWING IS NOT TO SCALE

NOTE:
 1. THE DEPTH AND THICKNESS OF THE SURFACE STRATA INDICATED ON THE SECTIONS WERE GENERALIZED FROM AND INTERPOLATED BETWEEN SOIL BORINGS. INFORMATION ON ACTUAL SUBSURFACE CONDITIONS EXISTS ONLY AT THE SPECIFIC BORING LOCATIONS. ROCK CONDITIONS, AND WATER LEVELS AT OTHER LOCATIONS MAY DIFFER FROM CONDITIONS OCCURRING AT THE BORING LOCATIONS. ALSO THE PASSAGE OF TIME MAY RESULT IN A CHANGE IN THE CONDITIONS AT THE SOIL BORING LOCATIONS.

SHEET	8 OF 12
DWG. No.	C-05
DATE	FEB 2017
PROJ. No.	16108.00

WEST BREASTING DOLPHIN SECTION
 WILKESBARRE PIER
 WEST BREASTING DOLPHIN PROJECT
 Sprague Operating Resources, LLC
 East Providence, RI



RT Group, Inc.
 70 Romano Vineyard Way, Suite 134
 North Kingstown, Rhode Island 02881
 WWW.RTGROUP.COM


DESIGN	DR	CHK	APVD
DR	DJA/GJC	DJA	APVD
CHK			
APVD			

NO.	DATE	REVISIONS

BY	APVD



RECEIVED
MAR - 1 2017
COASTAL RESOURCES
MANAGEMENT COUNCIL

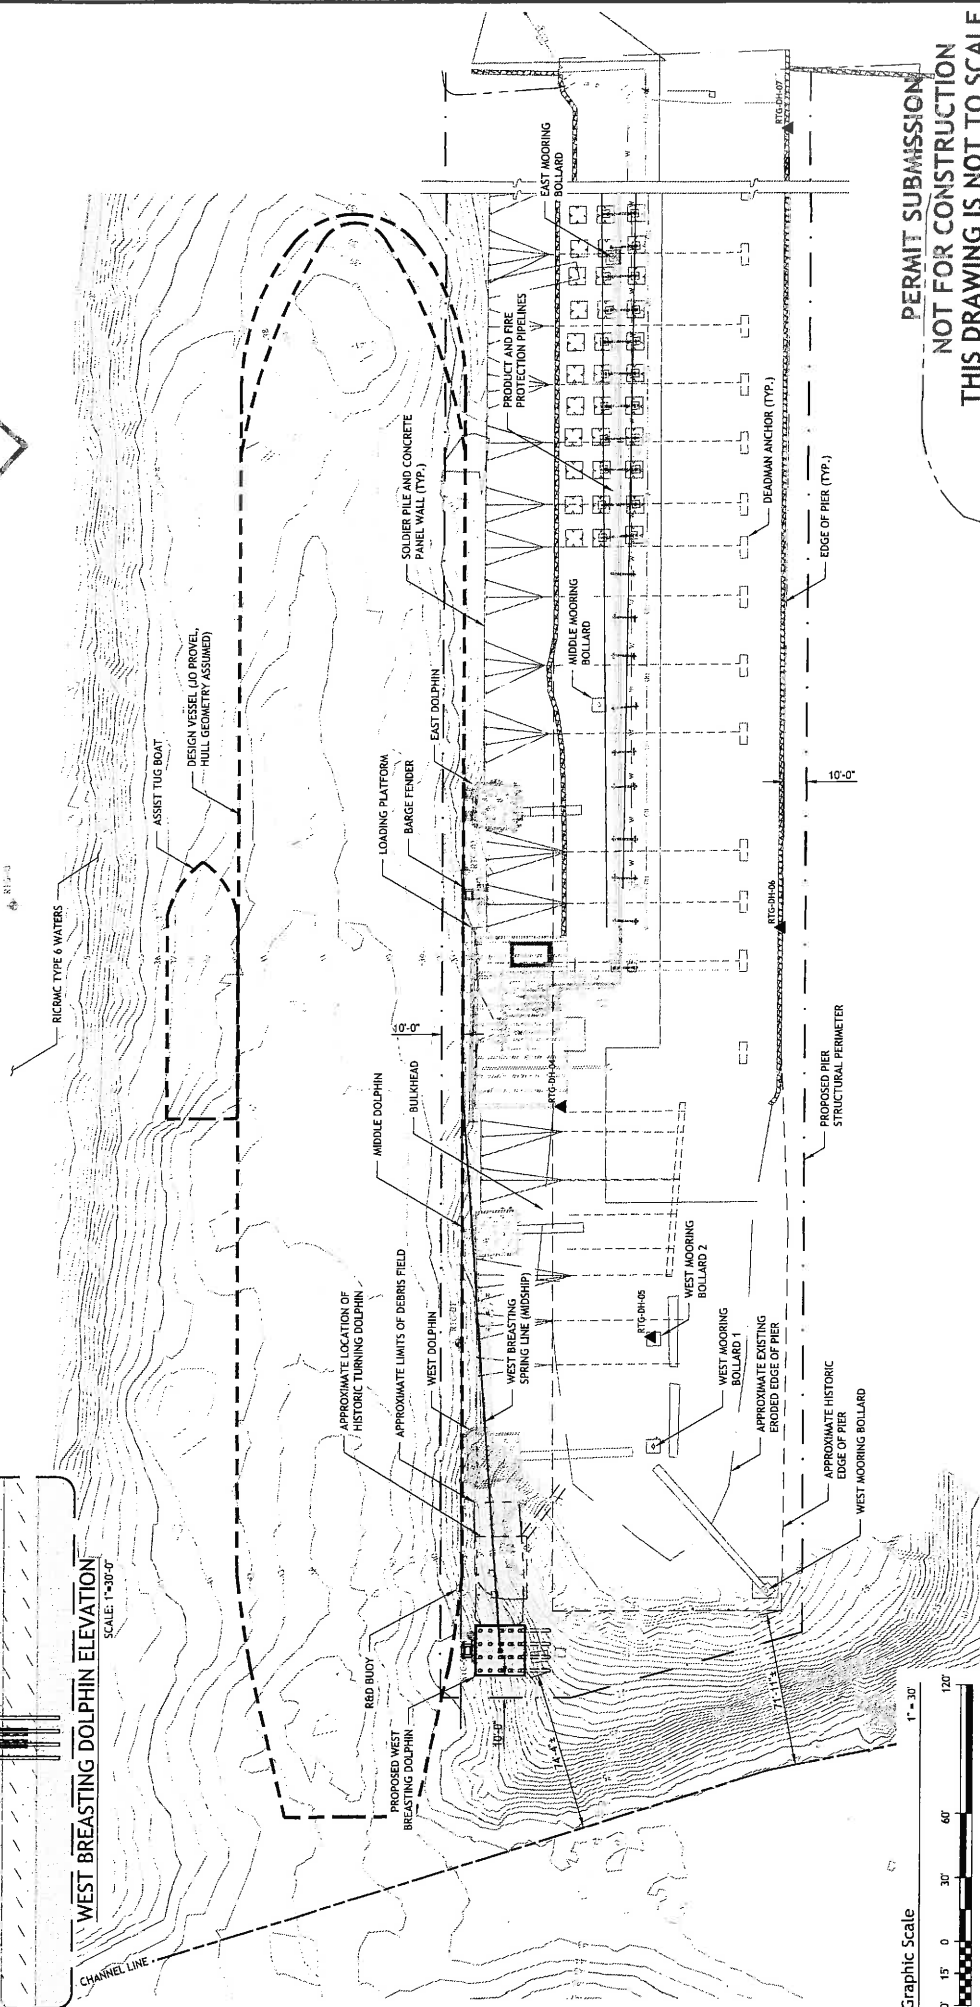

WEST BREASTING DOLPHIN ELEVATION
SCALE: 1" = 30'-0"

CHANNEL LINE

WEST BREASTING DOLPHIN

WEST DOLPHIN

W/D BUDY

PROPOSED WEST BREASTING DOLPHIN

APPROXIMATE LOCATION OF HISTORIC TURNING DOLPHIN

APPROXIMATE LIMITS OF DEBRIS FIELD

WEST DOLPHIN

APPROXIMATE HISTORIC EDGE OF PIER

WEST MOORING BOLLARD

WEST MOORING BOLLARD 1

WEST MOORING BOLLARD 2

RTG-01-04

WEST BREASTING SPRING LINE (MIDSHIP)

RTG-01-05

APPROXIMATE EXISTING ERODED EDGE OF PIER

RTG-01-06

RTG-01-07

APPROXIMATE HISTORIC EDGE OF PIER

WEST MOORING BOLLARD

PROPOSED PIER STRUCTURAL PERIMETER

1" = 30'

Graphic Scale

30' 15' 0' 30' 60' 120'

RTG-01-04

RTG-01-05

RTG-01-06

RTG-01-07

RT Group, Inc.
Engineered from the Ground Up®
70 Romano Vineyard Way, Suite 114
North Kingstown, Rhode Island 02881
www.rtg.com
Geotechnical Engineering, Contract Administration, Construction

DESIGN: JBR
DR: DJA/GLC
CHK: DJA
APVD: APVD

JBR No. DATE

BY: APVD

REVISIONS

NOT TO SCALE INCH ON DRAWING CORRESPONDING TO SHEET ADJUST SCALES ACCORDINGLY

WEST BREASTING DOLPHIN PROJECT
Sprague Operating Resources, LLC
East Providence, RI

PROPOSED SITE PLAN

SHEET 6 OF 12
DWG No. C-03
DATE FEB 2017
PROJ No. 16108.00

PERMIT SUBMISSION
NOT FOR CONSTRUCTION
THIS DRAWING IS NOT TO SCALE