



State of Rhode Island and Providence Plantations  
**Coastal Resources Management Council**  
 Oliver H. Stedman Government Center  
 4808 Tower Hill Road, Suite 3  
 Wakefield, RI 02879-1900

(401) 783-3370  
 Fax (401) 783-2069

**PUBLIC NOTICE**

File Number: 2019-11-079 Date: February 13, 2020

This office has under consideration the application of:

Town of Bristol  
 10 Court Street  
 Bristol, RI 02809

for a State of Rhode Island Assent to construct and maintain:

Construct a new fuel facility consisting of a 12,000 gallon double walled tank on a concrete pad, fencing, protective bollards, underground lines and new floating dock and gangway.

Project Location:	State Street Dock
City/Town:	Bristol
Plat/Lot:	10 / 13
Waterway:	Bristol Harbor


Plans of the proposed work may be seen at the CRMC office in Wakefield.

In accordance with the Administrative Procedures Act (Chapter 42-35 of the Rhode Island General Laws) you may request a hearing on this matter.

You are advised that if you have good reason to enter protests against the proposed work it is your privilege to do so. It is expected that objectors will review the application and plans thoroughly, visit site of proposed work if necessary, to familiarize themselves with the conditions and cite what law or laws, if any, would in their opinion be violated by the work proposed.

If you desire to protest, you must attend the scheduled hearing and give sworn testimony. A notice of the time and place of such hearing will be furnished you as soon as possible after receipt of your request for hearing. If you desire to request a hearing, to receive consideration, it should be in writing (**with your correct mailing address, e-mail address and valid contact number**) and be received at this office on or before March 13, 2020.

H A R B O R  
XIMATE HARBOR LINE  
(SHIP CHANNEL)

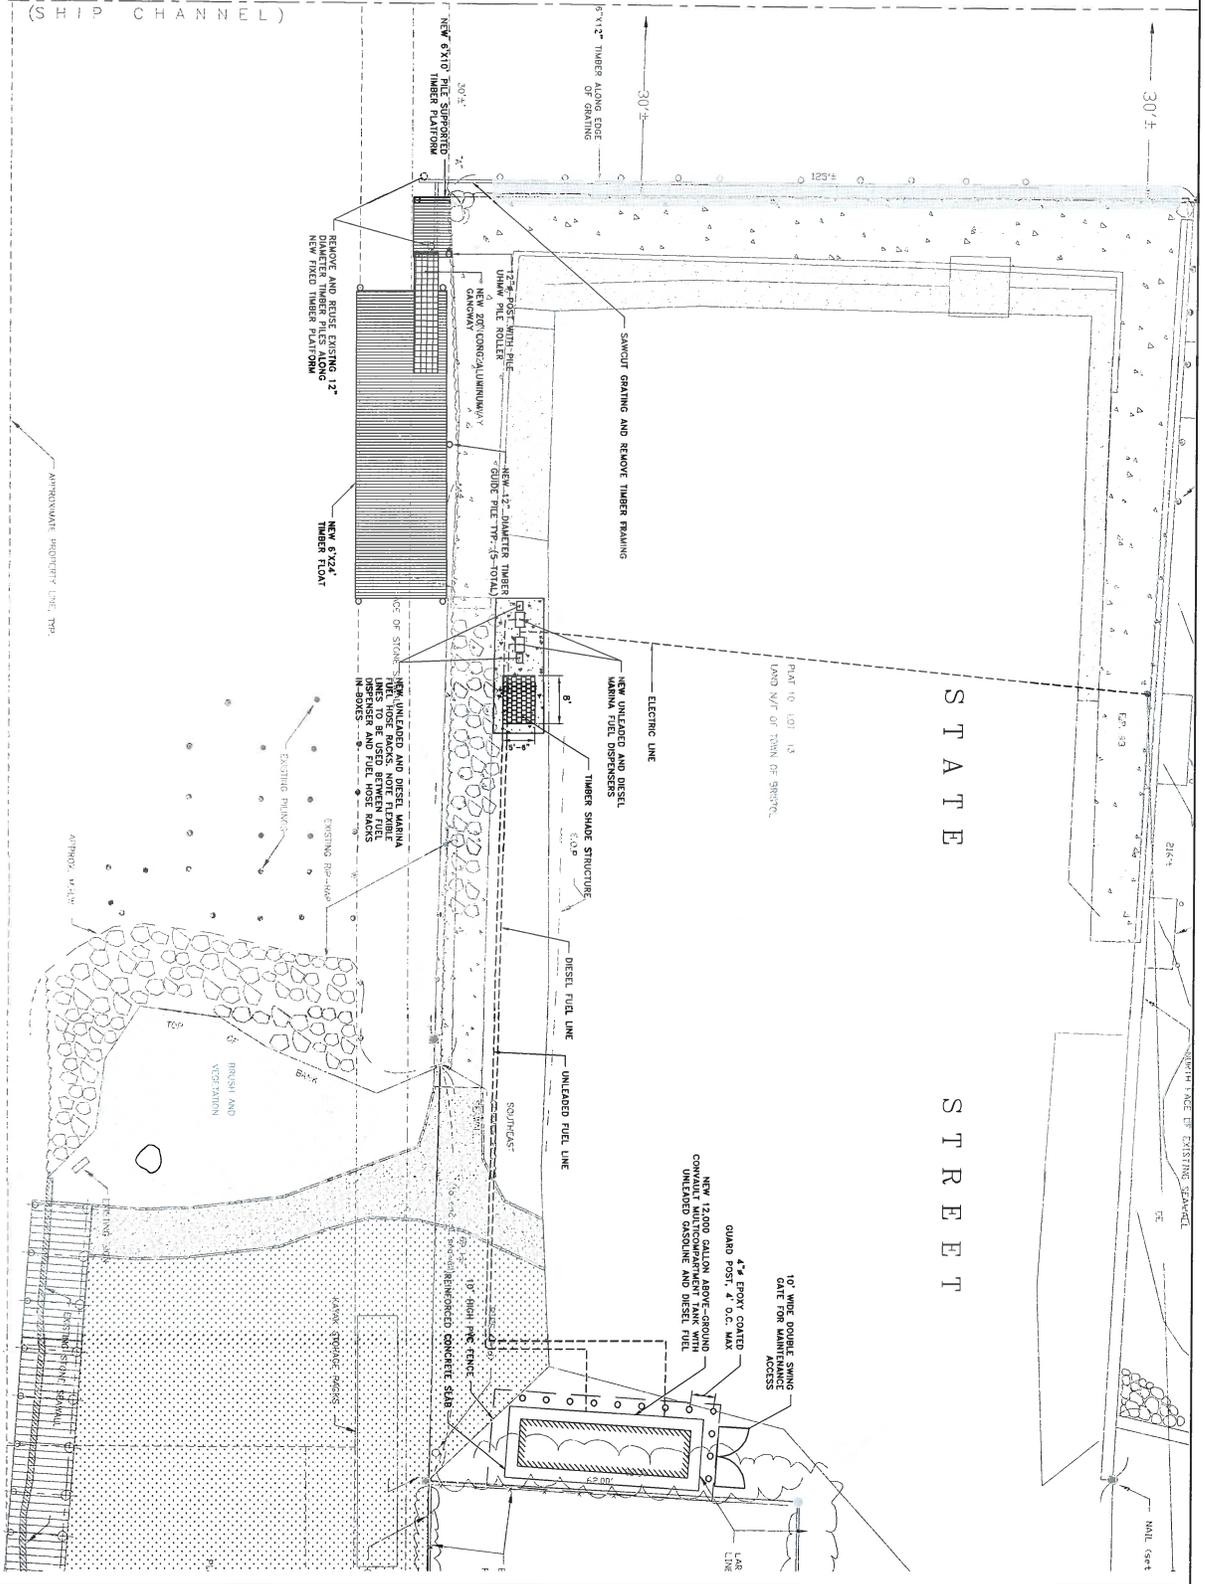

PROPOSED FUEL SITE PLAN  
SCALE 1"=10'

PERMIT SUBMISSION  
NOT FOR CONSTRUCTION

CHURCH STREET DOCK EXPANSION

BRISTOL, RHODE ISLAND  
TOWN OF BRISTOL



**PARE**  
INCORPORATION  
1000 STATE STREET  
BRISTOL, RI 02809

SCALE: AS SHOWN  
DATE: 10/20/18  
DRAWN BY: JMB  
CHECKED BY: JMB  
APPROVED BY: JMB

NO.	REVISIONS
1	10/17/2018 CONIC PERMIT
2	10/17/2018 FUEL SITE

PROJECT NO. 16156.00  
DATE: NOVEMBER 2018  
SCALE: AS NOTED  
DRAWN BY: JMB  
CHECKED BY: JMB  
APPROVED BY: JMB

PROPOSED FUEL  
SITE PLAN

SHEET NO. 3.1