### (401) 783-3370 Fax (401) 783-2069

### **PUBLIC NOTICE**

File Number: $\underline{2}$	022-01-064	Date:	July 11, 2023
This office has un	der consideration the application of:		
	Butler Hospital	City of Provid	ence
	345 Blackstone Boulevard	Department of	Public Works
	Providence, RI 02906	700 Allens Av	renue
		Providence R	I 02906

for a State of Rhode Island Assent to construct and maintain: The purpose of this project is to construct a replacement access road that will allow the City of Providence to inspect, maintain and repair the existing sewer line. The sewer line is located in the base of a valley with very steep side slopes that contains a stream and a coastal wetland. To construct and maintain the sewer line, an access road was built in the 1950's, but over the past 70 years this road has been damaged, overgrown and mostly impassable. A variance is required from RICRMP 1.3.1.B (Filling, Removing and Grading of Shoreline Features). A special exception is required from RICMRP 1.2.2.C.1.2.(a) (Coastal Wetlands) for "alterations to salt marshes and contiguous freshwater or brackish wetlands abutting Type 1 waters..."

Project Location:	305 Blackstone Boulevard
City/Town:	Providence
Plat/Lot:	Plat 38, lot 2
Waterway:	Seekonk River

Plans of the proposed work can be requested at <a href="mailto:Cstaffl@crmc.ri.gov">Cstaffl@crmc.ri.gov</a>.

In accordance with the Administrative Procedures Act (Chapter 42-35 of the Rhode Island General Laws) you may request a hearing on this matter.

You are advised that if you have good reason to enter protests against the proposed work it is your privilege to do so. It is expected that objectors will review the application and plans thoroughly, visit site of proposed work if necessary, to familiarize themselves with the conditions and cite what law or laws, if any, would in their opinion be violated by the work proposed.

If you desire to protest, you must attend the scheduled hearing and give sworn testimony. A notice of the time and place of such hearing will be furnished you as soon as possible after receipt of your request for hearing. If you desire to request a hearing, to receive consideration, it should be in writing (with your correct mailing address, e-mail address and valid contact number) and be received at this office on or before August 11, 2023.

Please email your comments/hearing requests to: <a href="mailto:cstaffl@crmc.ri.gov">cstaffl@crmc.ri.gov</a>; or mail via USPS to: Coastal Resources Management Council; O. S. Government Center, 4808 Tower Hill Road, Rm 116;

### SITE PLAN SET

**FOR** 

## SEWER SYSTEM MAINTENANCE ACCESS

# GROTTO ROAD TO THE NARRAGANSETT BAY COMMISSION SEEKONK RIVER INTERCEPTOR PROVIDENCE, RHODE ISLAND

PREPARED FOR:

CITY OF PROVIDENCE ENGINEERING DIVISION 700 ALLENS AVENUE PROVIDENCE, R.I. 02905

### **ENGINEER AND SURVEYOR:**




- Transportation
   Environmental
- Site PlanningSurveyingPormitting
- Landscape Architecture
- CROSSMAN ENGINEERING

Rhode Island
151 Centerville Road
Warwick, RI 02886
Phone: (401) 738-5660

Massachusetts
103 Commonwealth Avenue
North Attleboro, MA 02763
Phone: (508) 695-1700


### **WETLAND BIOLOGIST:**

APPLIED BIO-SYSTEMS, INC. 42 NORTH ROAD WAKEFIELD, RI 02879

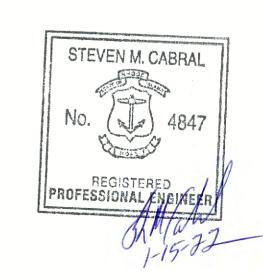



LOCATION MAP

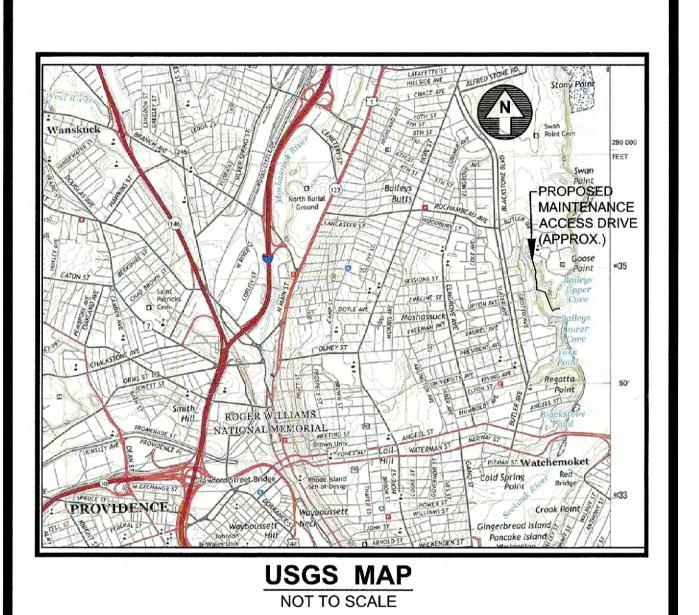


### **INDEX OF DRAWINGS**

DRAWING No.	PLAN	
	COVER SHEET	
C1	GENERAL NOTES AND LEGEND PLAN	
C2.1	EXISTING CONDITIONS PLAN No. 1	
C2.2	EXISTING CONDITIONS PLAN No. 2	
C2.3	<b>EXISTING CONDITIONS PLAN No. 3</b>	
С3	OVERALL SITE PLAN	
C4.1	PLAN & PROFILE No. 1	
C4.2	PLAN & PROFILE No. 2	
C4.3	PLAN & PROFILE No. 3	
C5.1	STABILIZATION AND SOIL EROSION SEDIMENT CONTROL PLAN No. 1	
C5.2	STABILIZATION AND SOIL EROSION SEDIMENT CONTROL PLAN No. 2	
C5.3	STABILIZATION AND SOIL EROSION SEDIMENT CONTROL PLAN No. 3	
C6	MISCELLANEOUS DETAIL PLAN No. 1	
<b>C7</b>	MISCELLANEOUS DETAIL PLAN No. 2	

## REVISIONS: Io.: DATE: DESCRIPTION:

DECEMBER 2021 SHEET 1 of 14



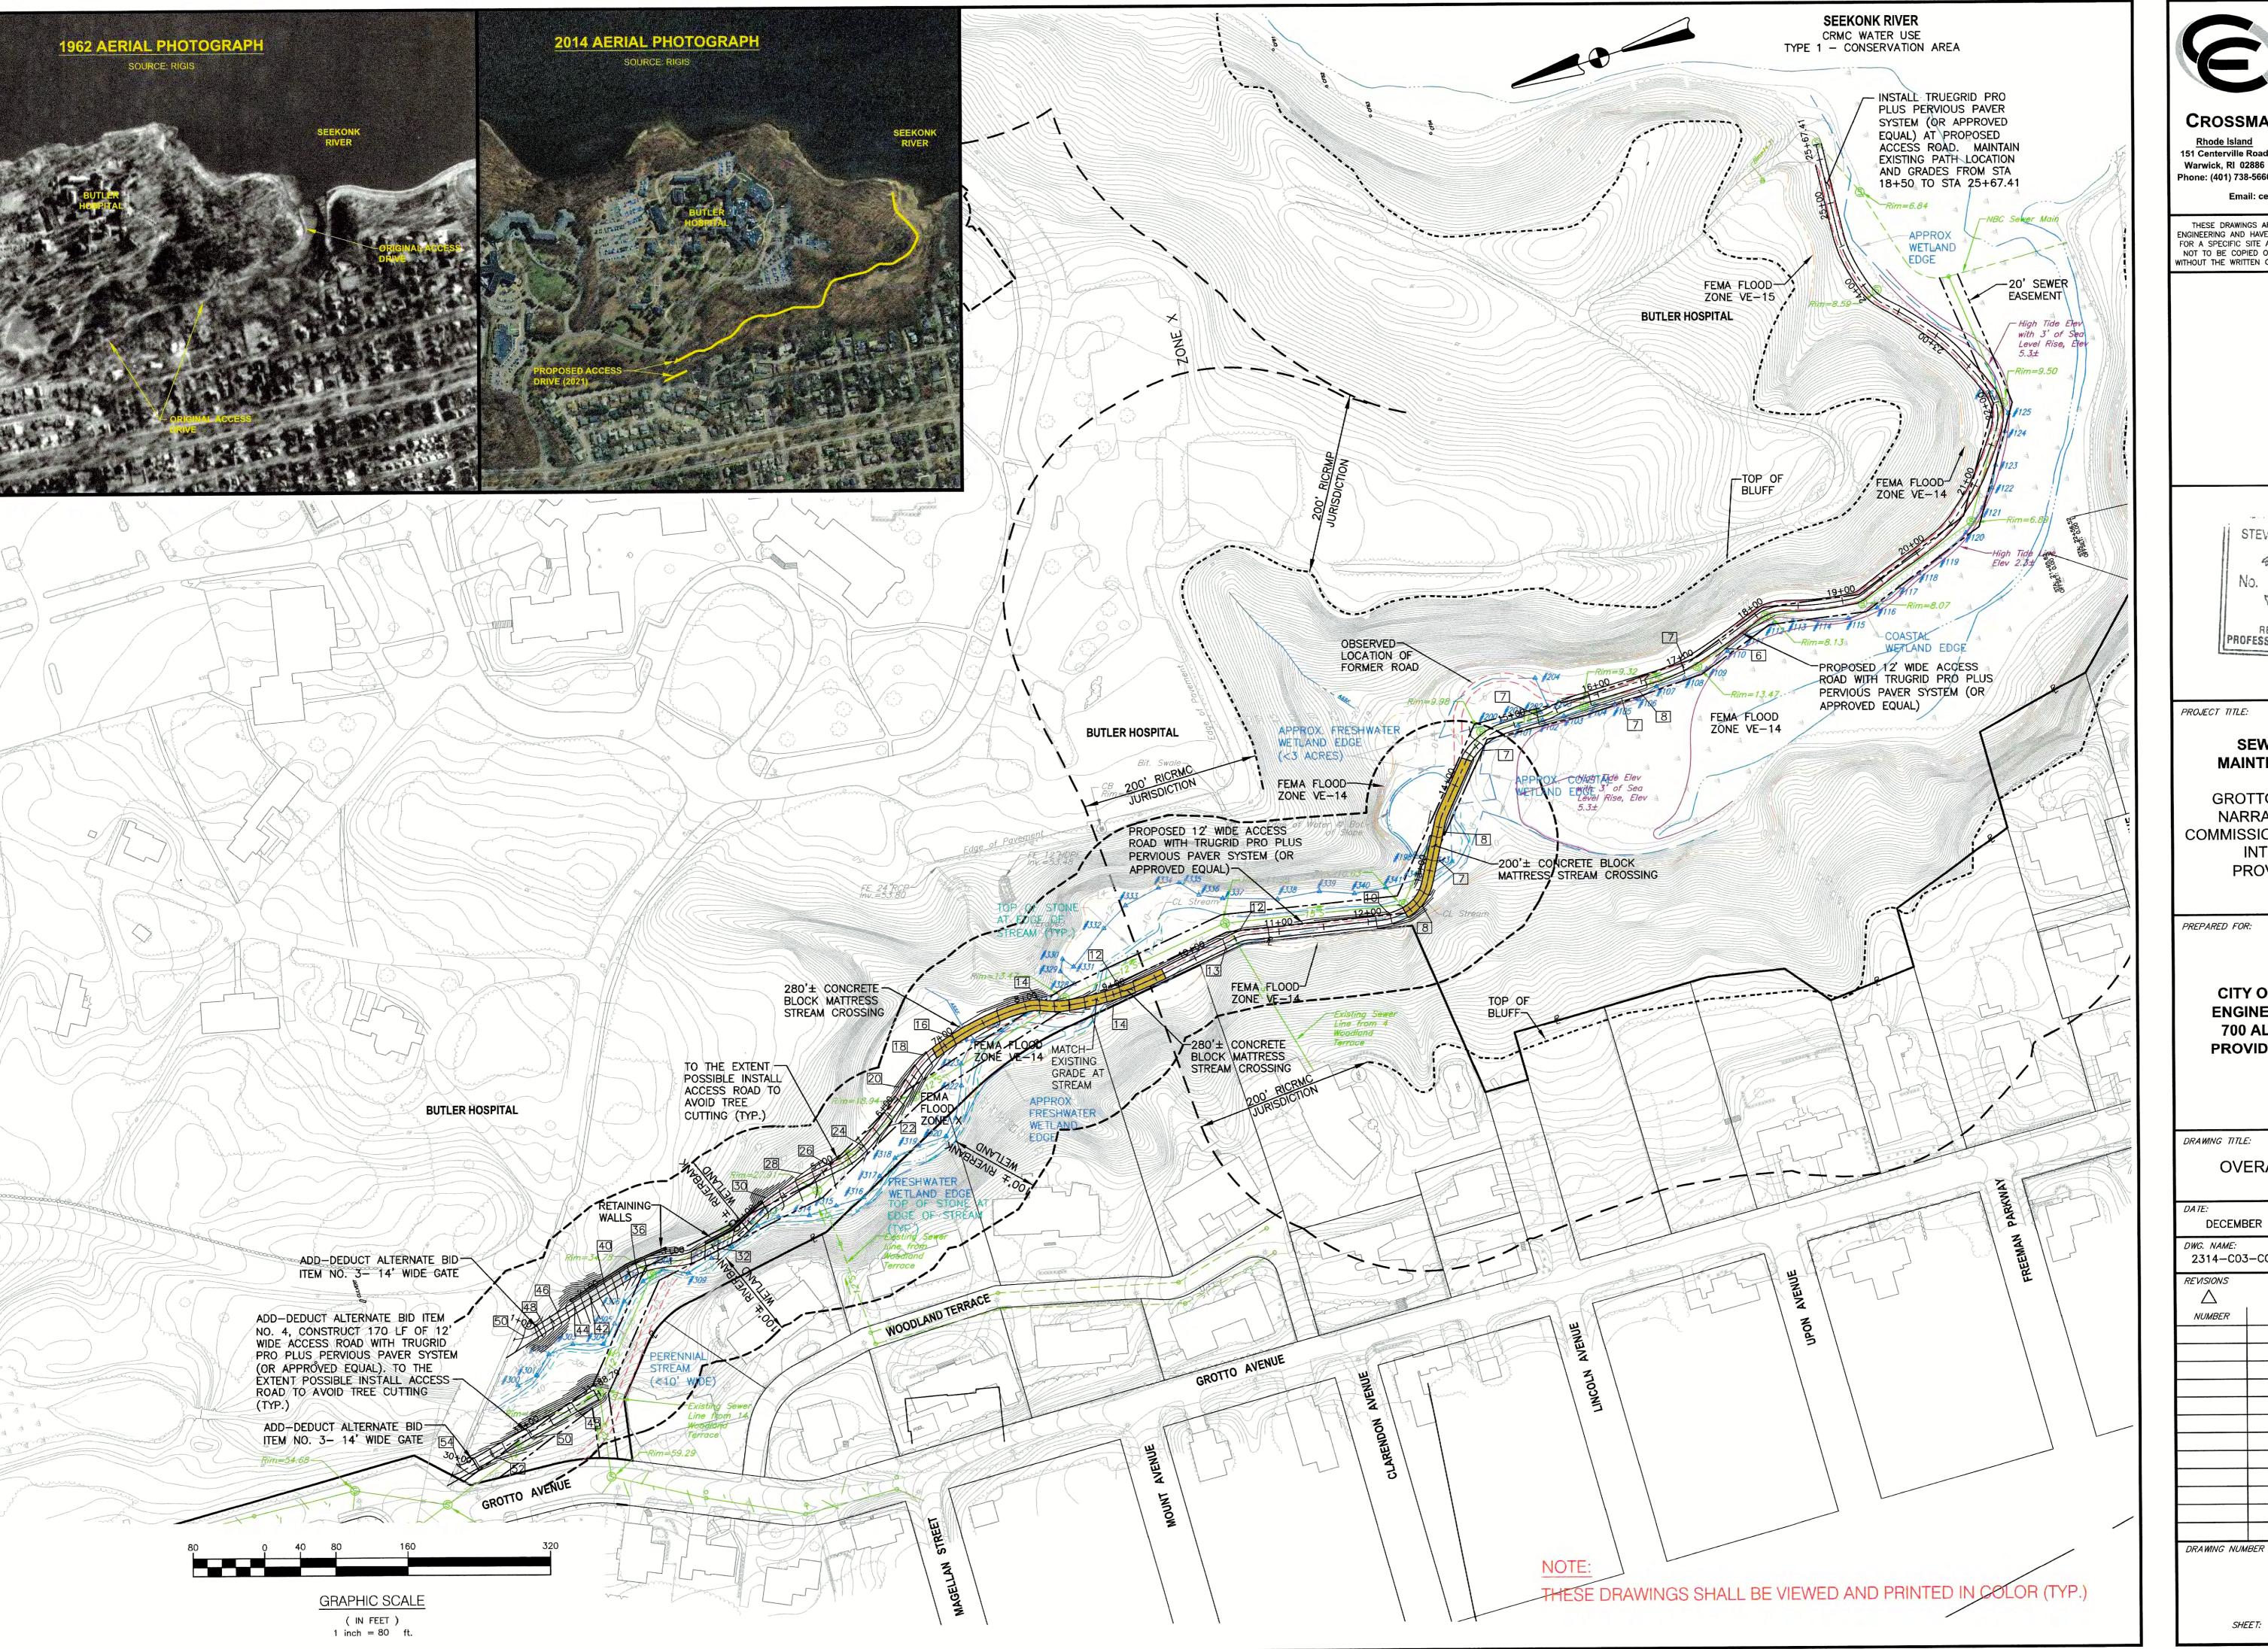



CROSSMAN ENGINEERING <u>Massachusetts</u>

Civil

Transportation

 Surveying Permitting

 Environmental Site Planning

Landscape Architecture

North Attleboro, MA 02763 Warwick, RI 02886 Phone: (401) 738-5660 Phone: (508) 695-1700

Email: cei@crossmaneng.com THESE DRAWINGS ARE THE PROPERTY OF CROSSMAN

ENGINEERING AND HAVE BEEN PREPARED FOR THEIR CLIENT FOR A SPECIFIC SITE AND PROJECT. THESE DRAWINGS ARE NOT TO BE COPIED OR USED FOR ANY OTHER PURPOSE WITHOUT THE WRITTEN CONSENT OF CROSSMAN ENGINEERING.



PROJECT TITLE:

### SEWER SYSTEM MAINTENANCE ROAD

GROTTO ROAD TO THE NARRAGANSETT BAY COMMISSION SEEKONK RIVER INTERCEPTOR PROVIDENCE, R.I.

PREPARED FOR:

CITY OF PROVIDENCE **ENGINEERING DIVISION** 700 ALLENS AVENUE PROVIDENCE, R.I. 02905

DRAWING TITLE:

DECEMBER 2021

OVERALL SITE PLAN

1" = 80'

<i>vame:</i> 4—C03—CONCEPT OVERALL SITE.dwg					
ONS					
Δ .					
BER	REMARKS	DATE			

