



State of Rhode Island  
**Coastal Resources Management Council**  
 Oliver H. Stedman Government Center  
 4808 Tower Hill Road, Suite 3  
 Wakefield, RI 02879-1900

(401) 783-3370  
 Fax (401) 783-2069

**PUBLIC NOTICE**

File Number: 2022-04-018 Date: April 19, 2022

This office has under consideration the application of:

**Trevellan Berberian**  
**44 Tum-A-Lum Circle**  
**Westerly, RI 02891**

for a State of Rhode Island Assent to construct and maintain: A residential boating facility consisting of a 4’x 4’ landing to a 36.5’ fixed pier, to a 3’x 20’ aluminum gangway, to an 8’ x 18.75’ float with two tie-off piles, extending 50 foot from MLW. The submitted plan is “Berberian Proposed Dock” by Cherenzia and Associates dated March 15, 2022, Pages 1-7.

Project Location:	8 Silver Ripple Way
City/Town:	Westerly
Plat/Lot:	96 / 82
Waterway:	Pawcatuck River, Type 2.

Plans of the proposed work can be requested at [Cstaff1@crmc.ri.gov](mailto:Cstaff1@crmc.ri.gov).


In accordance with the Administrative Procedures Act (Chapter 42-35 of the Rhode Island General Laws) you may request a hearing on this matter.

You are advised that if you have good reason to enter protests against the proposed work it is your privilege to do so. It is expected that objectors will review the application and plans thoroughly, visit site of proposed work if necessary, to familiarize themselves with the conditions and cite what law or laws, if any, would in their opinion be violated by the work proposed.

If you desire to protest, you must attend the scheduled hearing and give sworn testimony. A notice of the time and place of such hearing will be furnished you as soon as possible after receipt of your request for hearing. If you desire to request a hearing, to receive consideration, it should be in writing (**with your correct mailing address, e-mail address and valid contact number**) and be received at this office on or before May 19, 2022.

Please email your comments/hearing requests to: [cstaff1@crmc.ri.gov](mailto:cstaff1@crmc.ri.gov); or mail via USPS to: Coastal Resources Management Council; O. S. Government Center, 4808 Tower Hill Road, Rm 116; Wakefield, RI 02879.

/lat

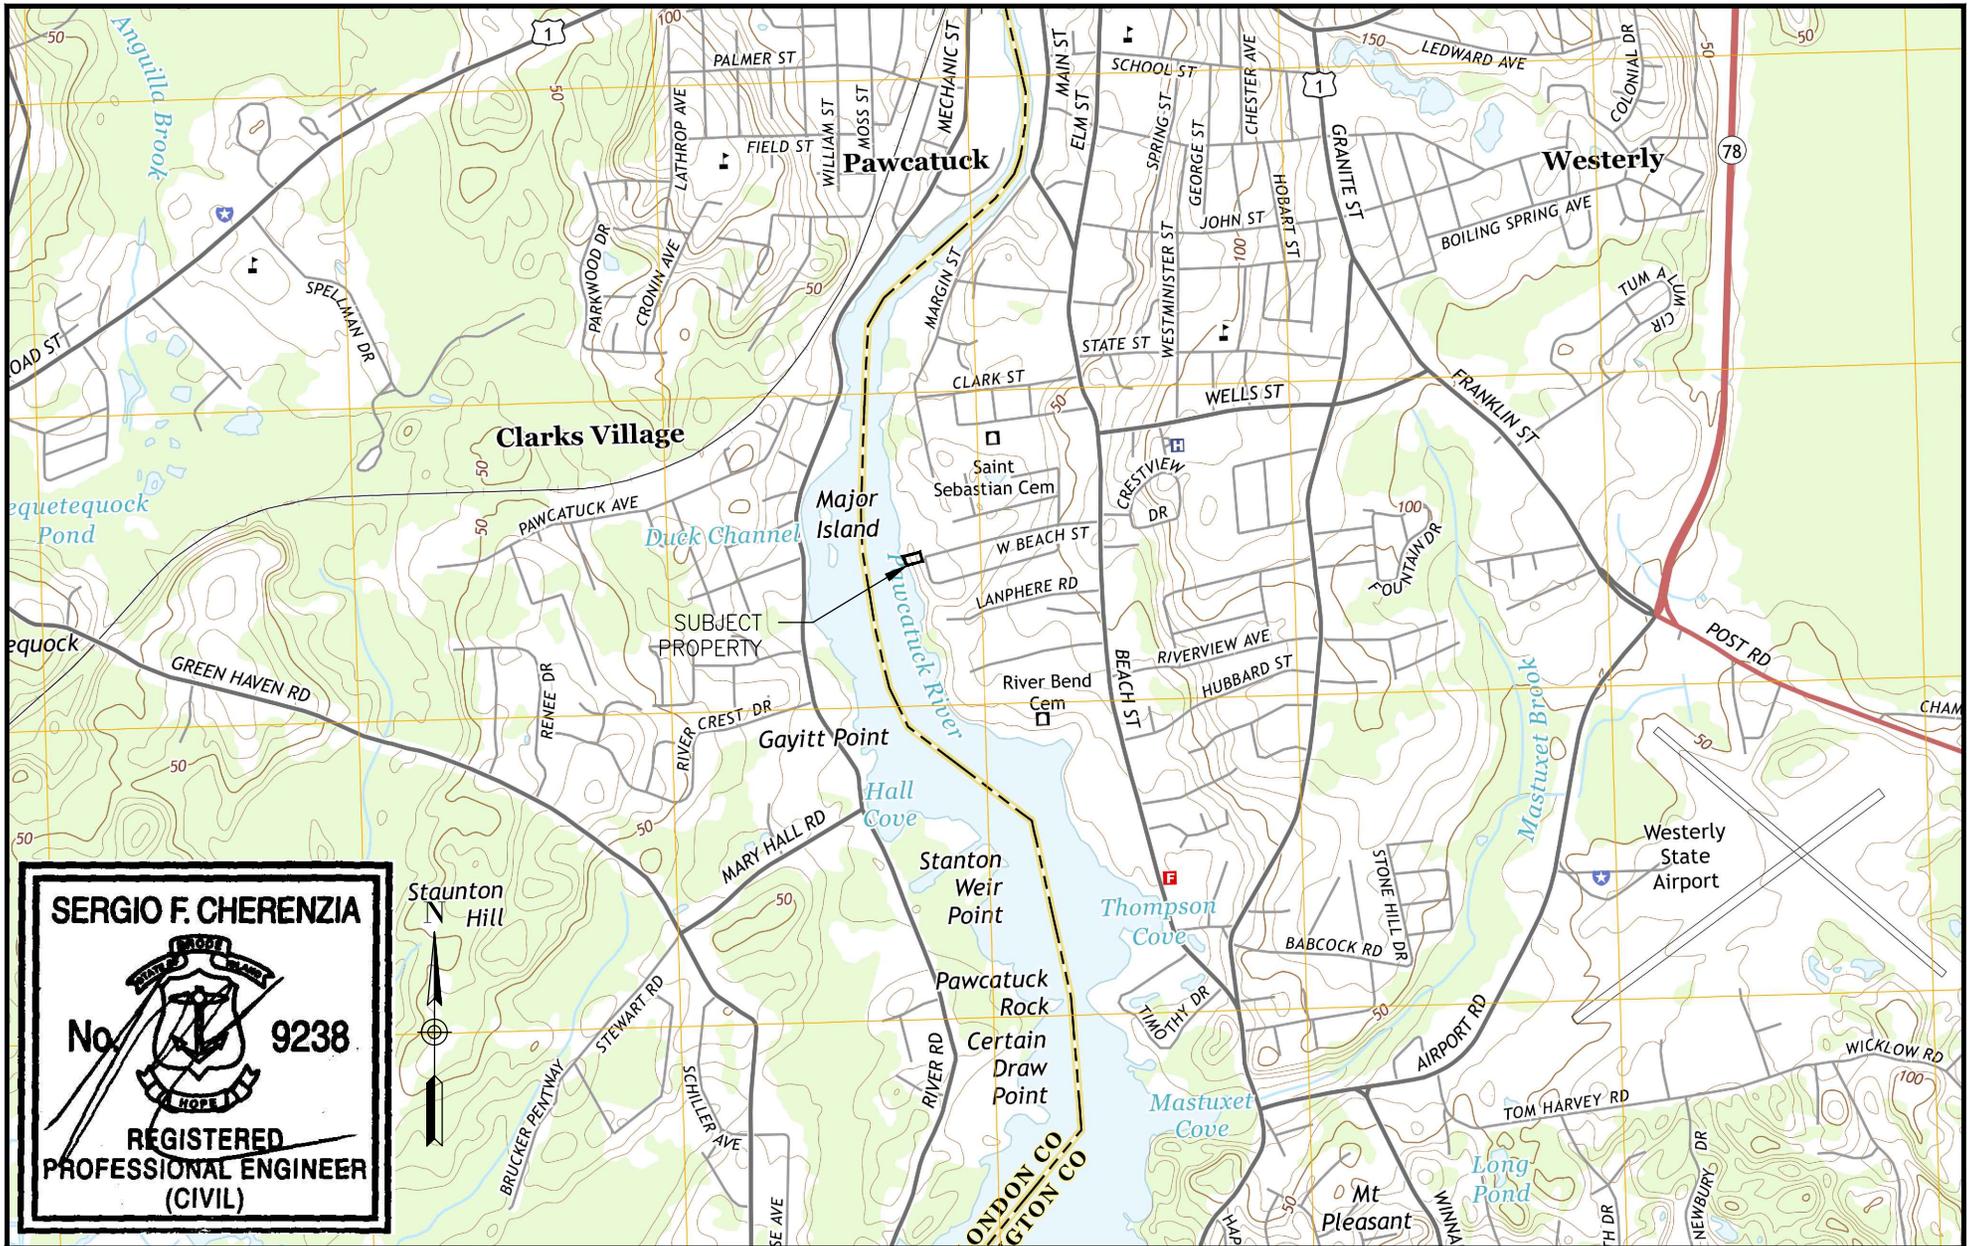

**SERGIO F. CHERENZIA**

No. 9238

**REGISTERED PROFESSIONAL ENGINEER (CIVIL)**



**CHERENZIA & ASSOCIATES, LTD.**

Civil Engineers  
Land Surveyors  
Land Use Planners  
Environmental Engineers

99 Mechanic St.  
Pawcatuck, CT 06379  
Tel: 860.629.6500  
Fax: 860.599.6090

P.O. Box 513  
Westerly, RI 02891  
Tel: 401.596.7747

www.cherenzia.com

CA JOB # 221019  
MARCH 15, 2022

DRAWN BY: TMT  
CHECK BY: SFC

BERBERIAN PROPOSED DOCK  
8 SILVER RIPPLE WAY  
PLAT 96 LOT 82  
WESTERLY, RHODE ISLAND


PREPARED FOR  
TREVELLAN BERBERIAN

**LOCATION MAP**

SHEET 1 OF 7

**PLAN REVISIONS**

REV. NO.	DATE	DESCRIPTION	DWN BY	CHK BY

 


SCALE: 1" = 2,000'

**RECEIVED**

**4/4/2022**

**COASTAL RESOURCES MANAGEMENT COUNCIL**

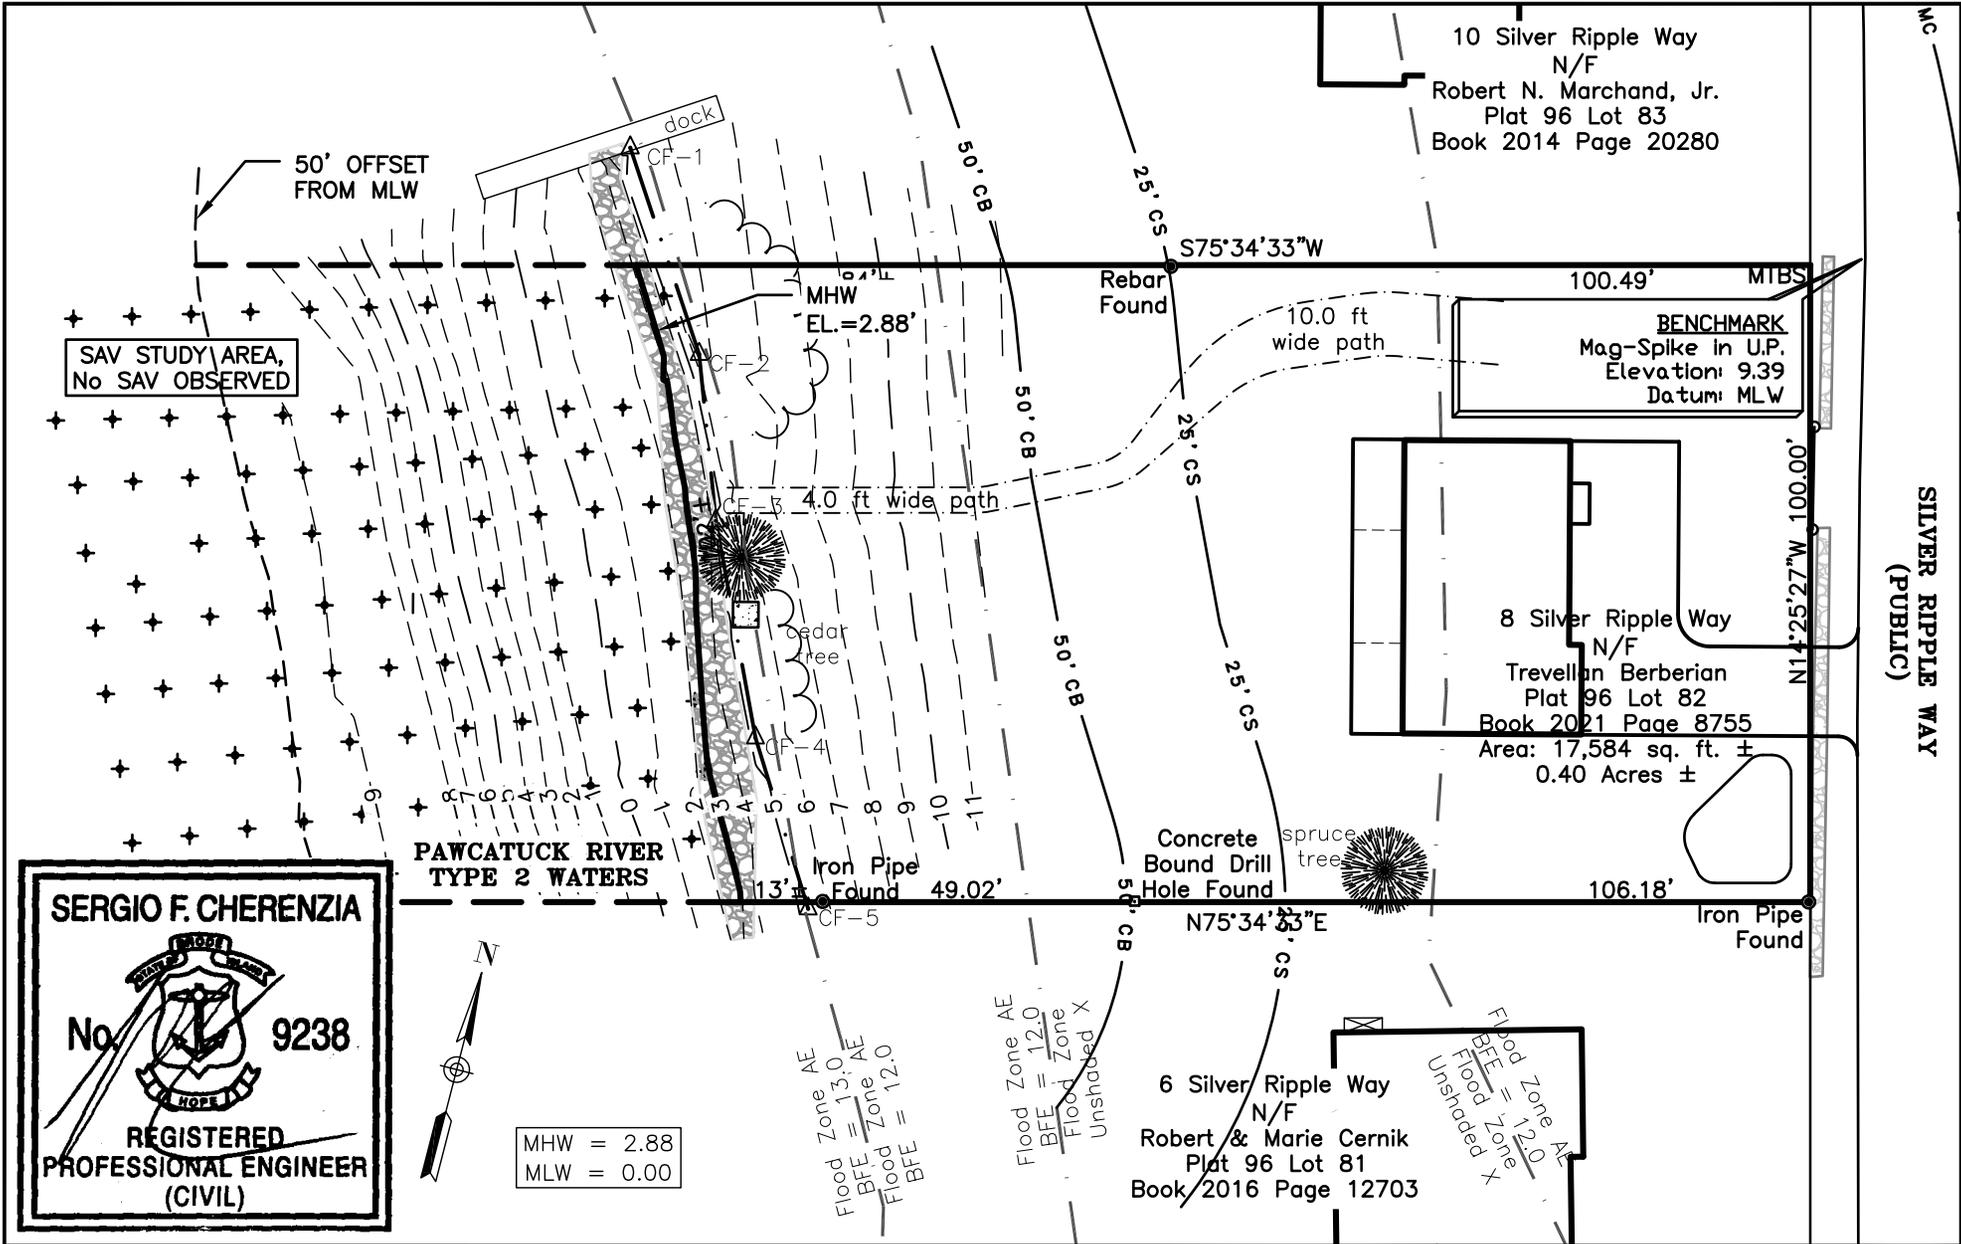

**SERGIO F. CHERENZIA**  
 No. **9238**  
  
**REGISTERED PROFESSIONAL ENGINEER (CIVIL)**



MHW = 2.88  
 MLW = 0.00

**CHERENZIA & ASSOCIATES, LTD.**  
 99 Mechanic St. P.O. Box 513  
 Pawcatuck, CT 06379 Westerly, RI 02891  
 Tel: 860.629.6500 Tel: 401.596.7747  
 Fax: 860.599.6090  
 Civil Engineers Land Surveyors Land Use Planners Environmental Engineers  
 www.cherenzia.com

CA JOB # 221019  
 MARCH 15, 2022  
 DRAWN BY: TMT  
 CHECK BY: SFC


**BERBERIAN PROPOSED DOCK**  
 8 SILVER RIPPLE WAY  
 PLAT 96 LOT 82  
 WESTERLY, RHODE ISLAND  
 PREPARED FOR  
**TREVELLAN BERBERIAN**

**EXISTING CONDITIONS**  
 SHEET 2 OF 7

PLAN REVISIONS					
REV. NO.	DATE	DESCRIPTION	DWN BY	CHK BY	

30' 15' 0' 30'  
 SCALE: 1" = 30'

**RECEIVED**  
**4/4/2022**  
**COASTAL RESOURCES MANAGEMENT COUNCIL**

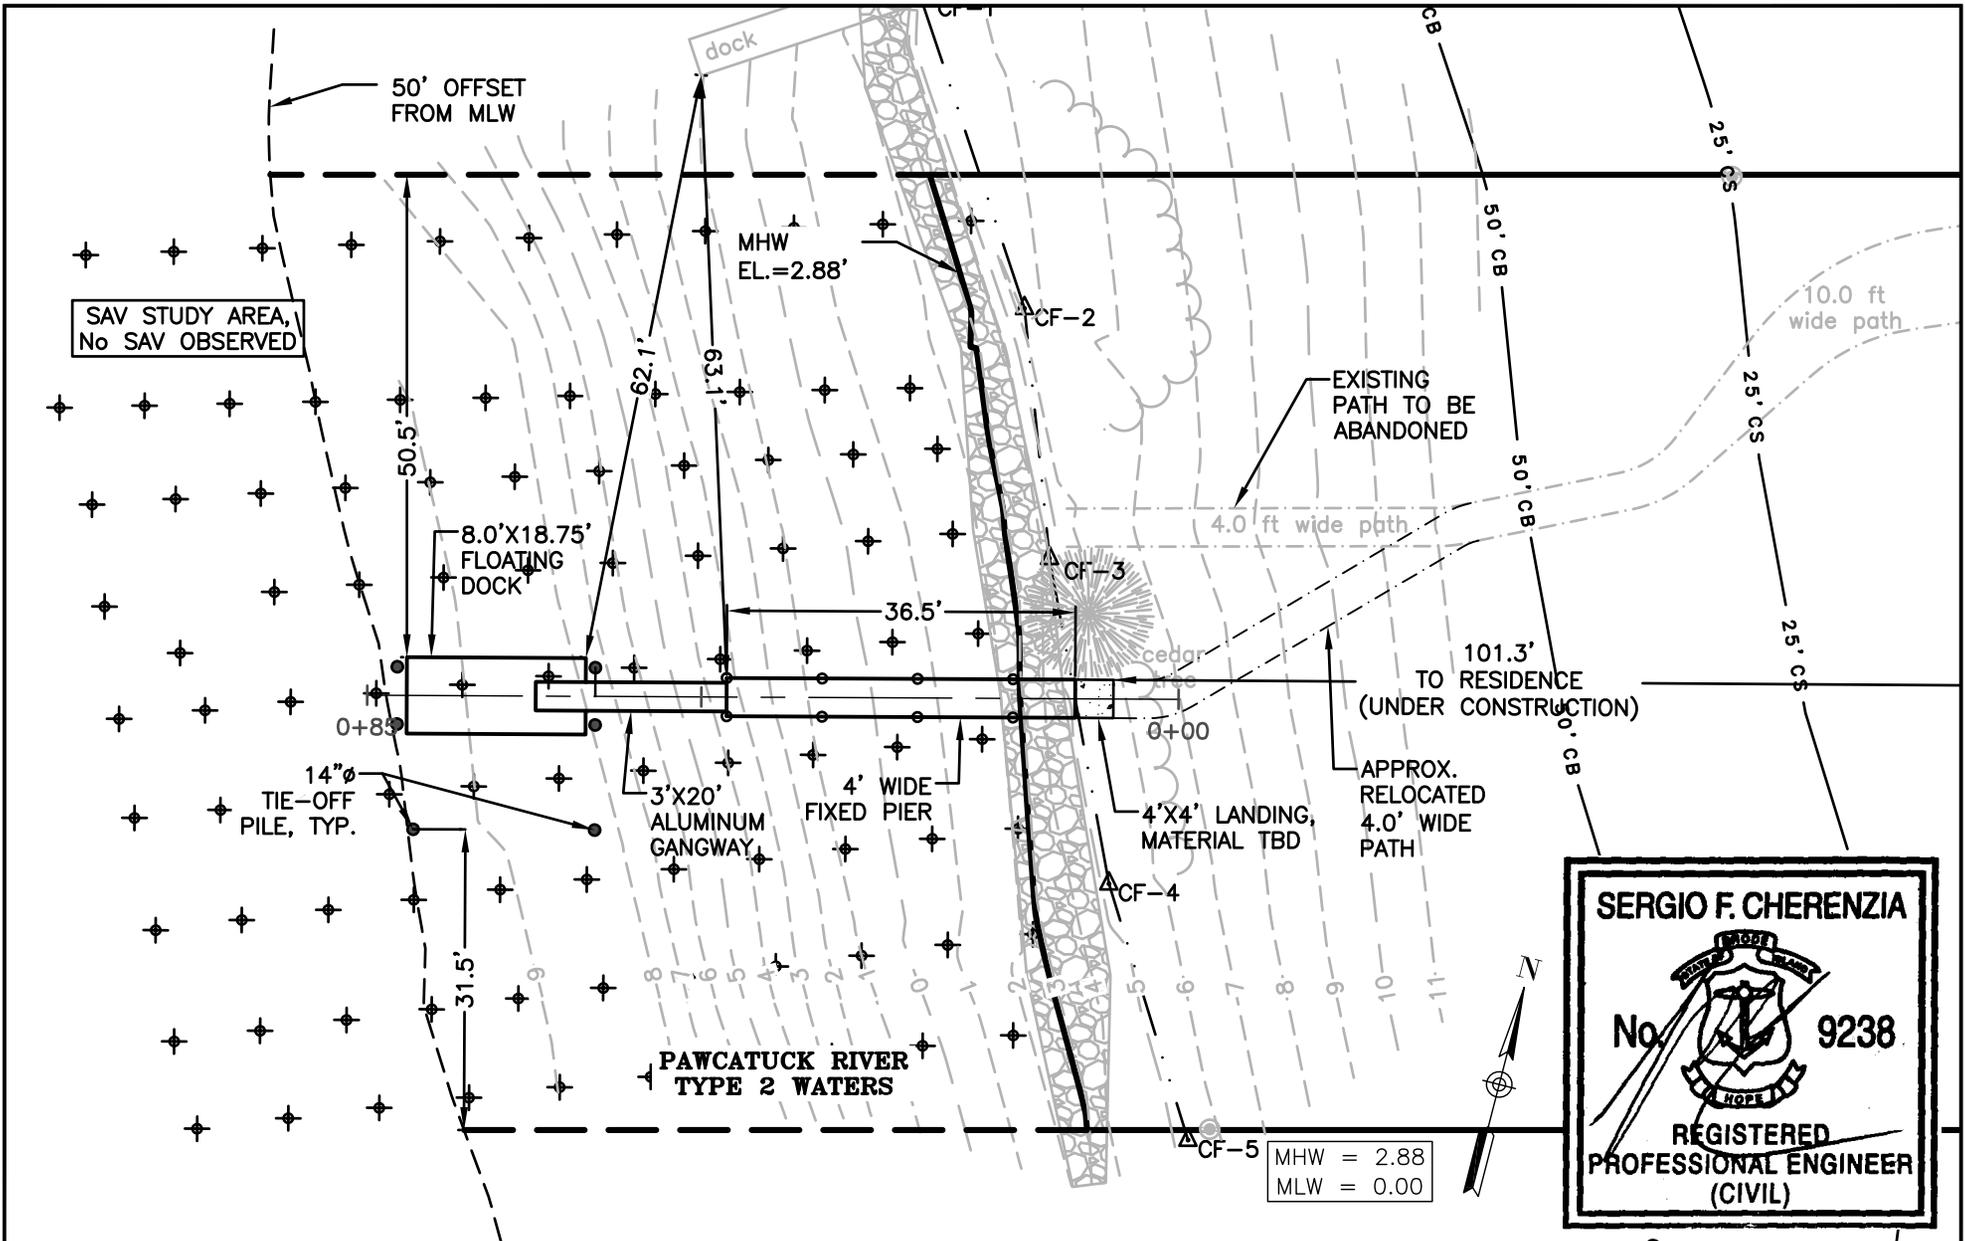

**SERGIO F. CHERENZIA**

No. 9238  
REGISTERED PROFESSIONAL ENGINEER (CIVIL)

**CHERENZIA & ASSOCIATES, LTD.**

99 Mechanic St.  
Pawcatuck, CT 06379  
Tel: 860.629.6500  
Fax: 860.599.6090

P.O. Box 513  
Westerly, RI 02891  
Tel: 401.596.7747

Civil Engineers  
Land Surveyors  
Land Use Planners  
Environmental Engineers

www.cherenzia.com

CA JOB # 221019  
MARCH 15, 2022

DRAWN BY: TMT  
CHECK BY: SFC

**BERBERIAN PROPOSED DOCK**  
8 SILVER RIPPLE WAY  
PLAT 96 LOT 82  
WESTERLY, RHODE ISLAND

PREPARED FOR  
TREVELLAN BERBERIAN

**SITE PLAN**  
SHEET 3 OF 7


PLAN REVISIONS

REV. NO.	DATE	DESCRIPTION	DWN BY	CHK BY

SCALE: 1" = 20'

**RECEIVED**  
4/4/2022  
COASTAL RESOURCES MANAGEMENT COUNCIL

MHW = 2.88  
MLW = 0.00

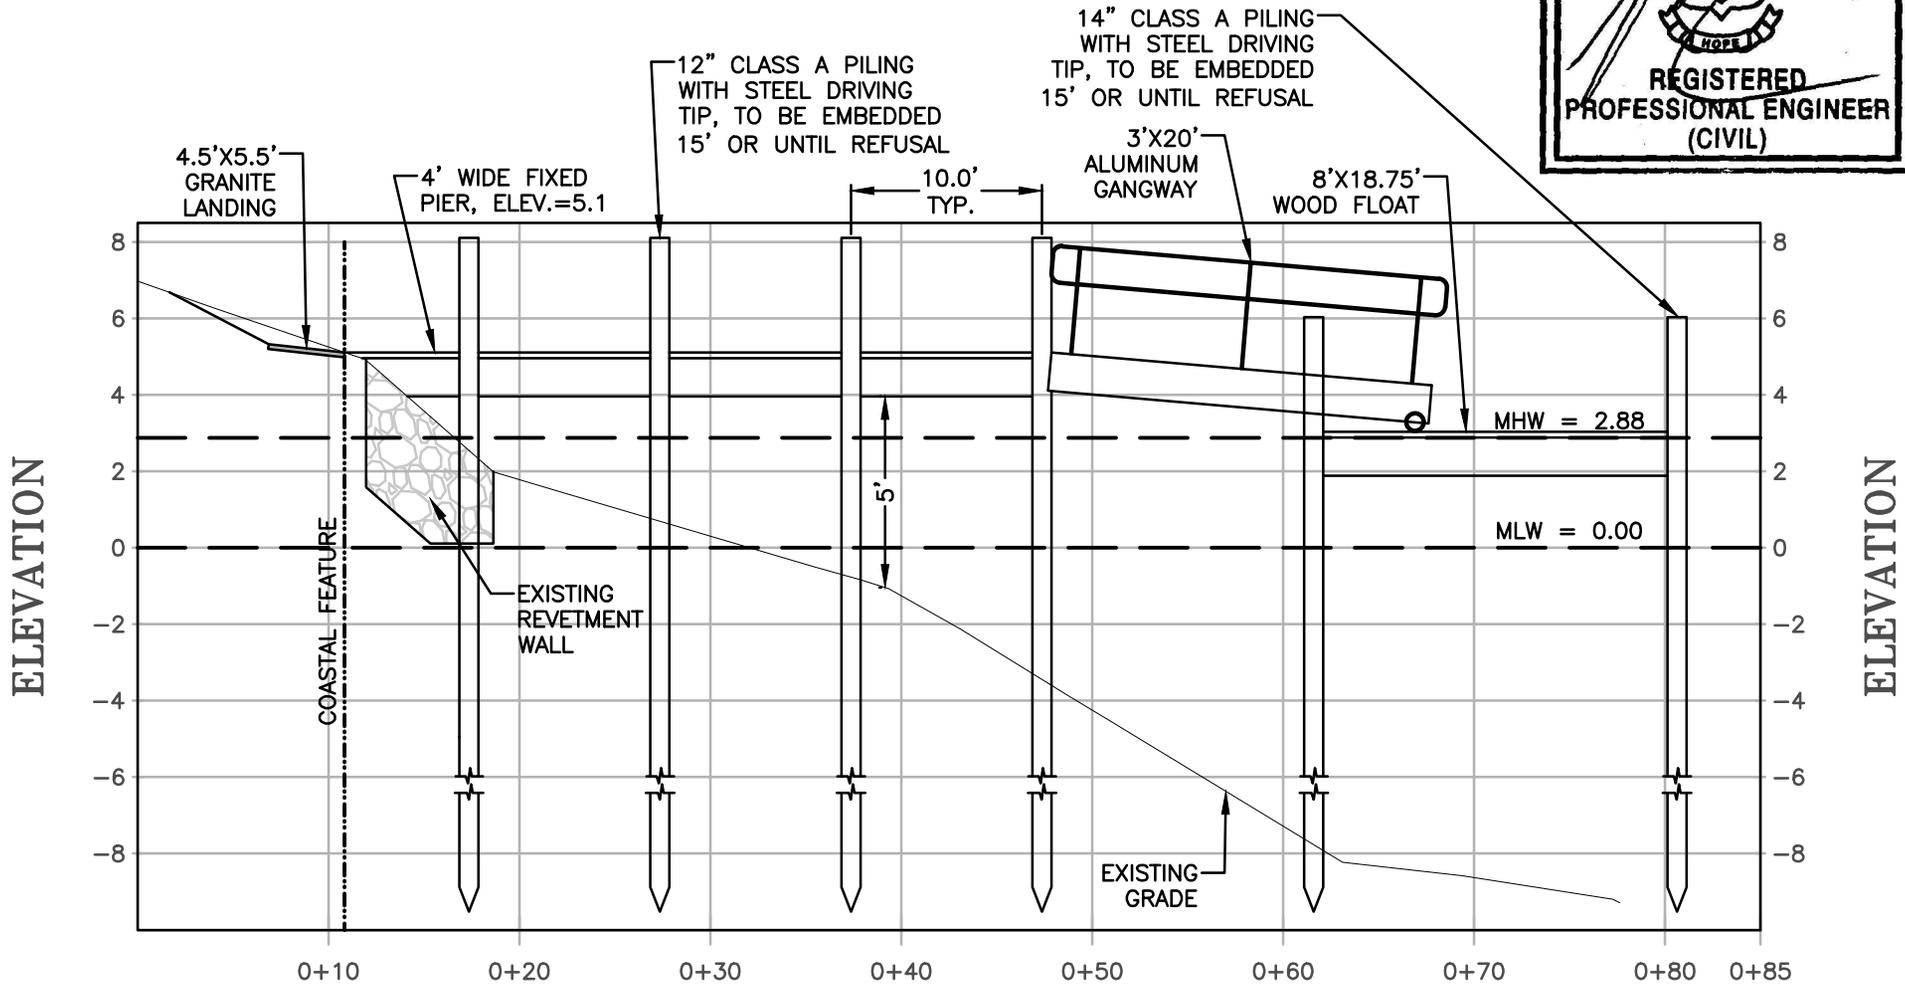

**CHERENZIA & ASSOCIATES, LTD.**  
 99 Mechanic St. P.O. Box 513  
 Pawcatuck, CT 06379 Westerly, RI 02891  
 Tel: 860.629.6500 Tel: 401.596.7747  
 Fax: 860.599.6090  
 Civil Engineers Land Surveyors Land Use Planners Environmental Engineers  
 www.cherenzia.com

CA JOB # 221019  
MARCH 15, 2022

DRAWN BY: TMT  
CHECK BY: SFC

BERBERIAN PROPOSED DOCK  
8 SILVER RIPPLE WAY  
PLAT 96 LOT 82  
WESTERLY, RHODE ISLAND

PREPARED FOR  
TREVELLAN BERBERIAN

**DOCK PROFILE**

SHEET 4 OF 7

PLAN REVISIONS



REV. NO.	DATE	DESCRIPTION	DWN BY	CHK BY

HORZ SCALE: 1" = 10'  
VERT SCALE: 1" = 5'



NOTES:

1. 2X6 SAFE TRACTION DECKING ON FIXED PIER TO BE SPACED 1", TYP.
2. ALL LUMBER TO BE PRESSURE TREATED.
3. ALL HARDWARE TO BE HOT DIPPED GALVANIZED.
4. ANY PILING OVER A LARGE BOULDER/REVTMENT WALL TO BE PINNED, AS NECESSARY.
5. ANY CHANGES TO THE DESIGN OF THE DOCK SHALL BE REVIEWED BY THE DESIGN ENGINEER.

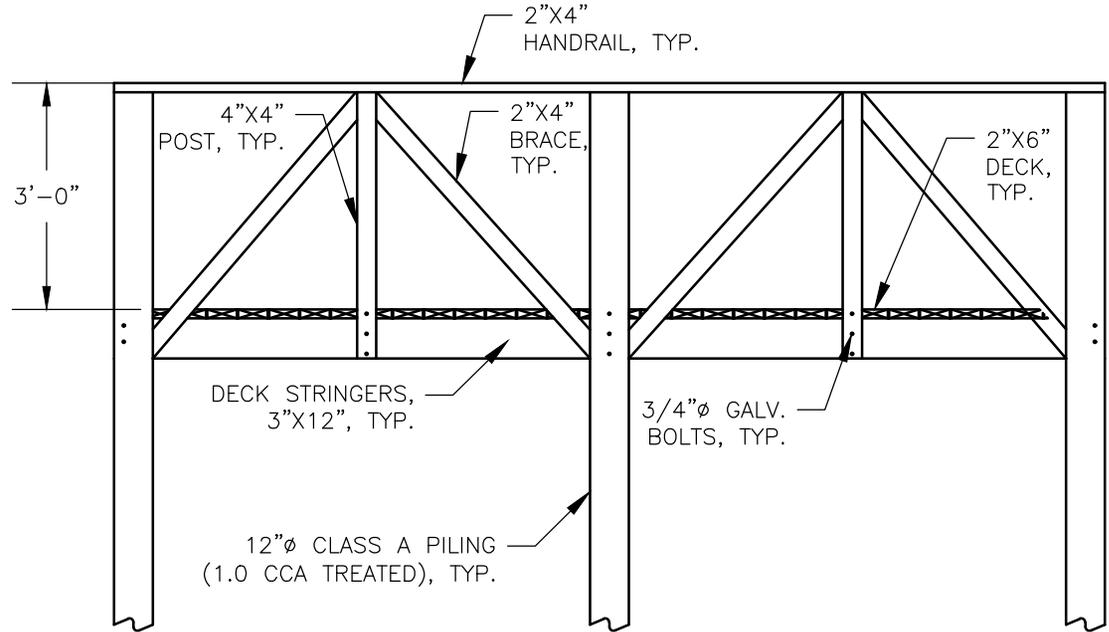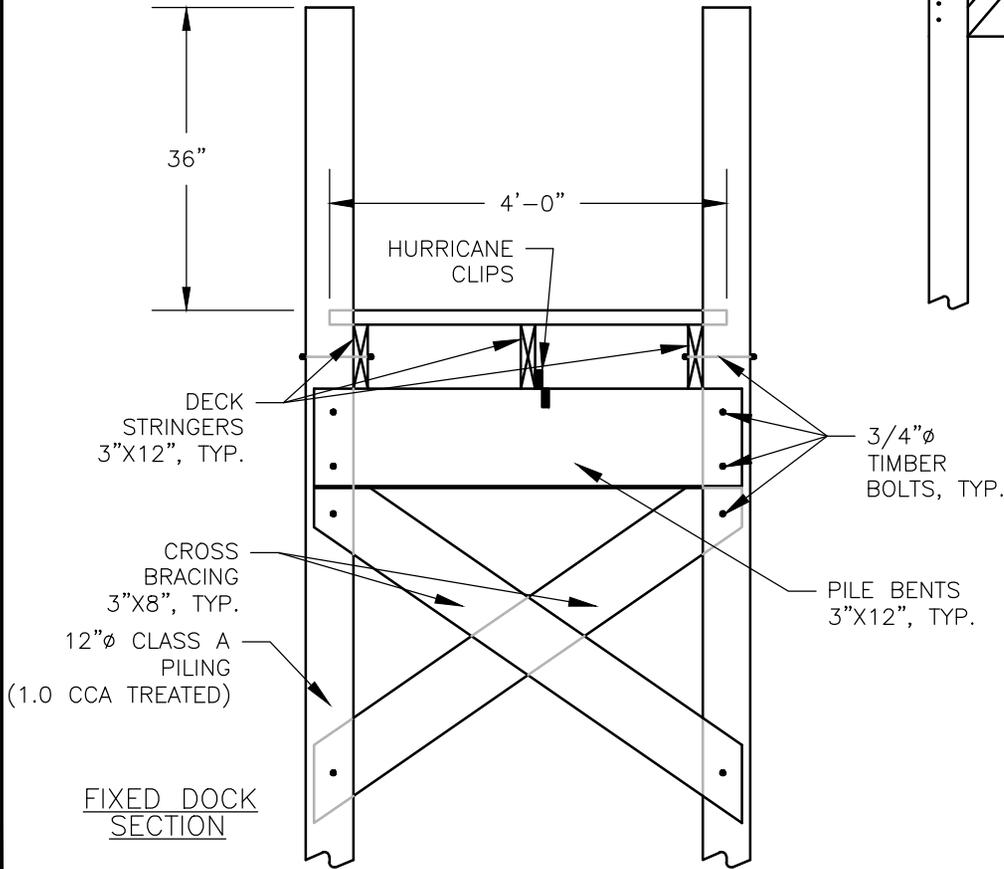

**CHERENZIA & ASSOCIATES, LTD.**  
 99 Mechanic St. P.O. Box 513  
 Pawcatuck, CT 06379 Westerly, RI 02891  
 Tel: 860.629.6500 Tel: 401.596.7747  
 Fax: 860.599.6090  
 Civil Engineers  
 Land Surveyors  
 Land Use Planners  
 Environmental Engineers  
 www.cherenzia.com

CA JOB # 221019  
 MARCH 15, 2022

DRAWN BY: TMT  
 CHECK BY: SFC

BERBERIAN PROPOSED DOCK  
 8 SILVER RIPPLE WAY  
 PLAT 96 LOT 82  
 WESTERLY, RHODE ISLAND

PREPARED FOR  
 TREVELLAN BERBERIAN


FIXED DOCK SECTION  
 SHEET 5 OF 7

PLAN REVISIONS

REV. NO.	DATE	DESCRIPTION	DWN BY	CHK BY

SCALE: NTS **RECEIVED**

**4/4/2022**  
 COASTAL RESOURCES  
 MANAGEMENT COUNCIL

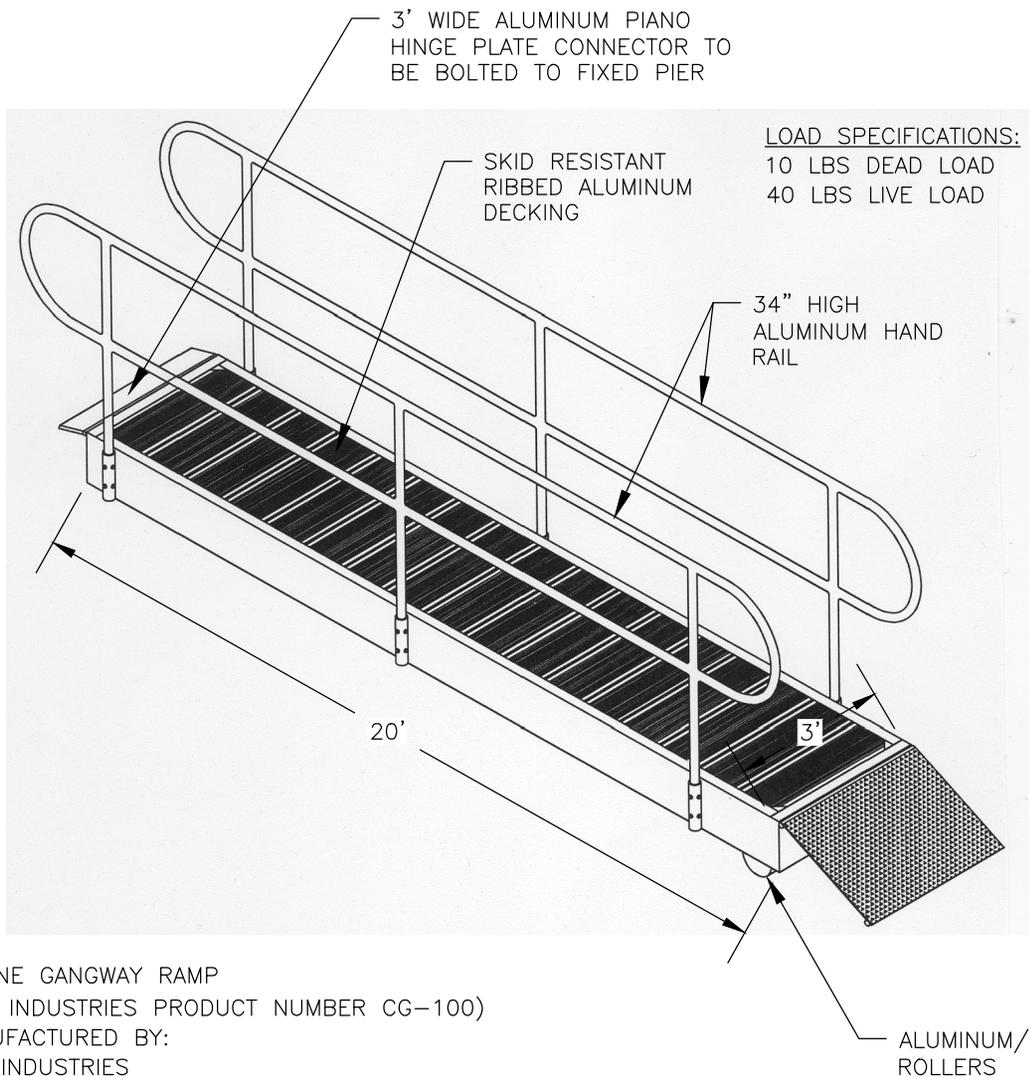

MARINE GANGWAY RAMP  
(ACL INDUSTRIES PRODUCT NUMBER CG-100)  
MANUFACTURED BY:  
ACL INDUSTRIES  
179 ELM STREET  
MANCHESTER, NH 03101  
PHONE: 1-603-668-1276



**CHERENZIA & ASSOCIATES, LTD.**  
 99 Mechanic St. P.O. Box 513  
 Pawcatuck, CT 06379 Westery, RI 02891  
 Tel: 860.629.6500 Tel: 401.596.7747  
 Fax: 860.599.6090  
 Civil Engineers  
 Land Surveyors  
 Land Use Planners  
 Environmental Engineers  
 www.cherenzia.com

CA JOB # 221019  
MARCH 15, 2022

DRAWN BY: TMT  
CHECK BY: SFC

BERBERIAN PROPOSED DOCK  
8 SILVER RIPPLE WAY  
PLAT 96 LOT 82  
WESTERLY, RHODE ISLAND

PREPARED FOR  
TREVELLAN BERBERIAN

MARINE MEDIUM DUTY  
ALUMINUM GANGWAY  
SHEET 6 OF 7

PLAN REVISIONS

REV. NO.	DATE	DESCRIPTION	DWN BY	CHK BY

SCALE: NTS **RECEIVED**

**4/4/2022**  
COASTAL RESOURCES  
MANAGEMENT COUNCIL

