



State of Rhode Island
Coastal Resources Management Council
Oliver H. Stedman Government Center
4808 Tower Hill Road, Suite 3
Wakefield, RI 02879-1900

(401) 783-3370
Fax (401) 783-2069

PUBLIC NOTICE

File Number: 2025-01-038 Date: October 15, 2025

This office has under consideration the application of:

Joseph Healey
129 Boston Neck Road
Narragansett, RI 02882

for a State of Rhode Island Assent for proposed maintenance consisting of installing a new Fiberglass Reinforced Sheetpile (FRP) within 12" of the existing footing. The FRP will be anchored back by drilling through the existing wall above the footing and installing anchors prior to installation of the FRP. The tie-rod and top of the FRP will be encased in reinforced concrete cap.

An alternative route for public access is proposed while the work is being performed. Work would be scheduled during the winter months.

Project Location:	129 Boston Neck Road
City/Town:	Narragansett
Plat/Lot:	A / 2
Waterway:	Rhode Island Sound

Plans of the proposed work can be requested at Cstaff1@crmc.ri.gov.

In accordance with the Administrative Procedures Act (Chapter 42-35 of the Rhode Island General Laws) you may request a hearing on this matter.

You are advised that if you have good reason to enter protests against the proposed work it is your privilege to do so. It is expected that objectors will review the application and plans thoroughly, visit site of proposed work if necessary, to familiarize themselves with the conditions and cite what law or laws, if any, would in their opinion be violated by the work proposed.

If you desire to protest, you must attend the scheduled hearing and give sworn testimony. A notice of the time and place of such hearing will be furnished you as soon as possible after receipt of your request for hearing. If you desire to request a hearing, to receive consideration, it should be in writing (**with your correct mailing address, e-mail address and valid contact number**) and be received at this office on or before November 14, 2025.

Please email your comments/hearing requests to: cstaff1@crmc.ri.gov; or mail via USPS to: Coastal Resources Management Council; O. S. Government Center, 4808 Tower Hill Road, Rm 116; Wakefield, RI 02879.

/bms


Prepared for The Owner of:

129 BOSTON NECK ROAD SEAWALL PROTECTION

NARRAGANSETT, RHODE ISLAND
AUGUST 2025

INDEX OF DRAWINGS

Sheet Number	Sheet Title	Rev. No.	Rev. Date
GH-001	COVER SHEET		
GH-002	GENERAL NOTES		
CH-101	EXISTING OVERALL SITE PLAN		
CH-102	EXISTING SITE PLAN		
CH-103	PROPOSED SITE PLAN		
SH-301	EXISTING & PROPOSED SECTIONS		

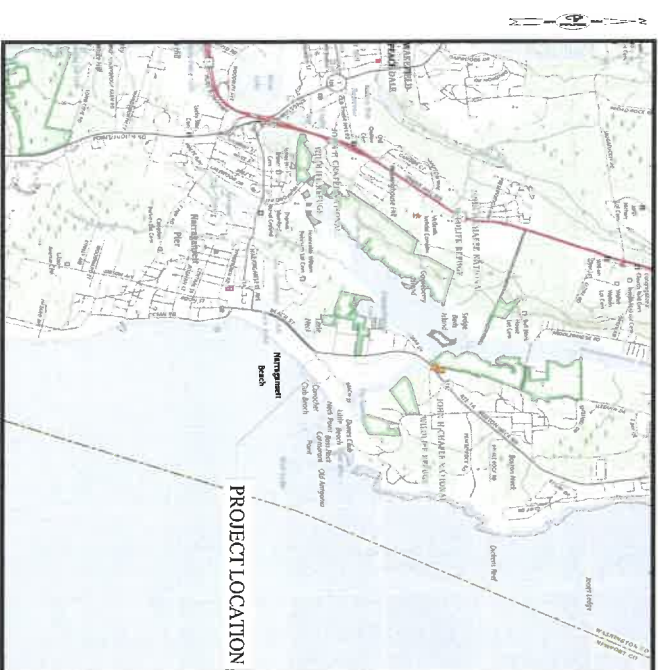

LOCUS PLAN
SCALE: 1" = 400'



Prepared by:

PARE CORPORATION

AERIAL PLAN
SCALE: 1" = 250'


RECEIVED

AUG 20 2025


COASTAL RESOURCES
MANAGEMENT COUNCIL




PARE CORPORATION
ENGINEERS - SCIENTISTS - PLANNERS
1000 W. Main Street, Suite 200
Providence, RI 02903
Phone: 401.843.1100
Fax: 401.843.1101
www.parecorp.com

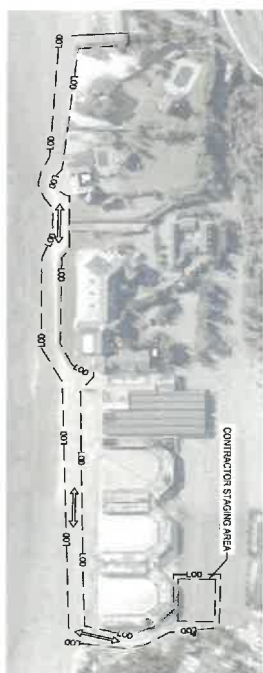

CONSTRUCTION ACCESS PLAN
SCALE: 1" = 150'

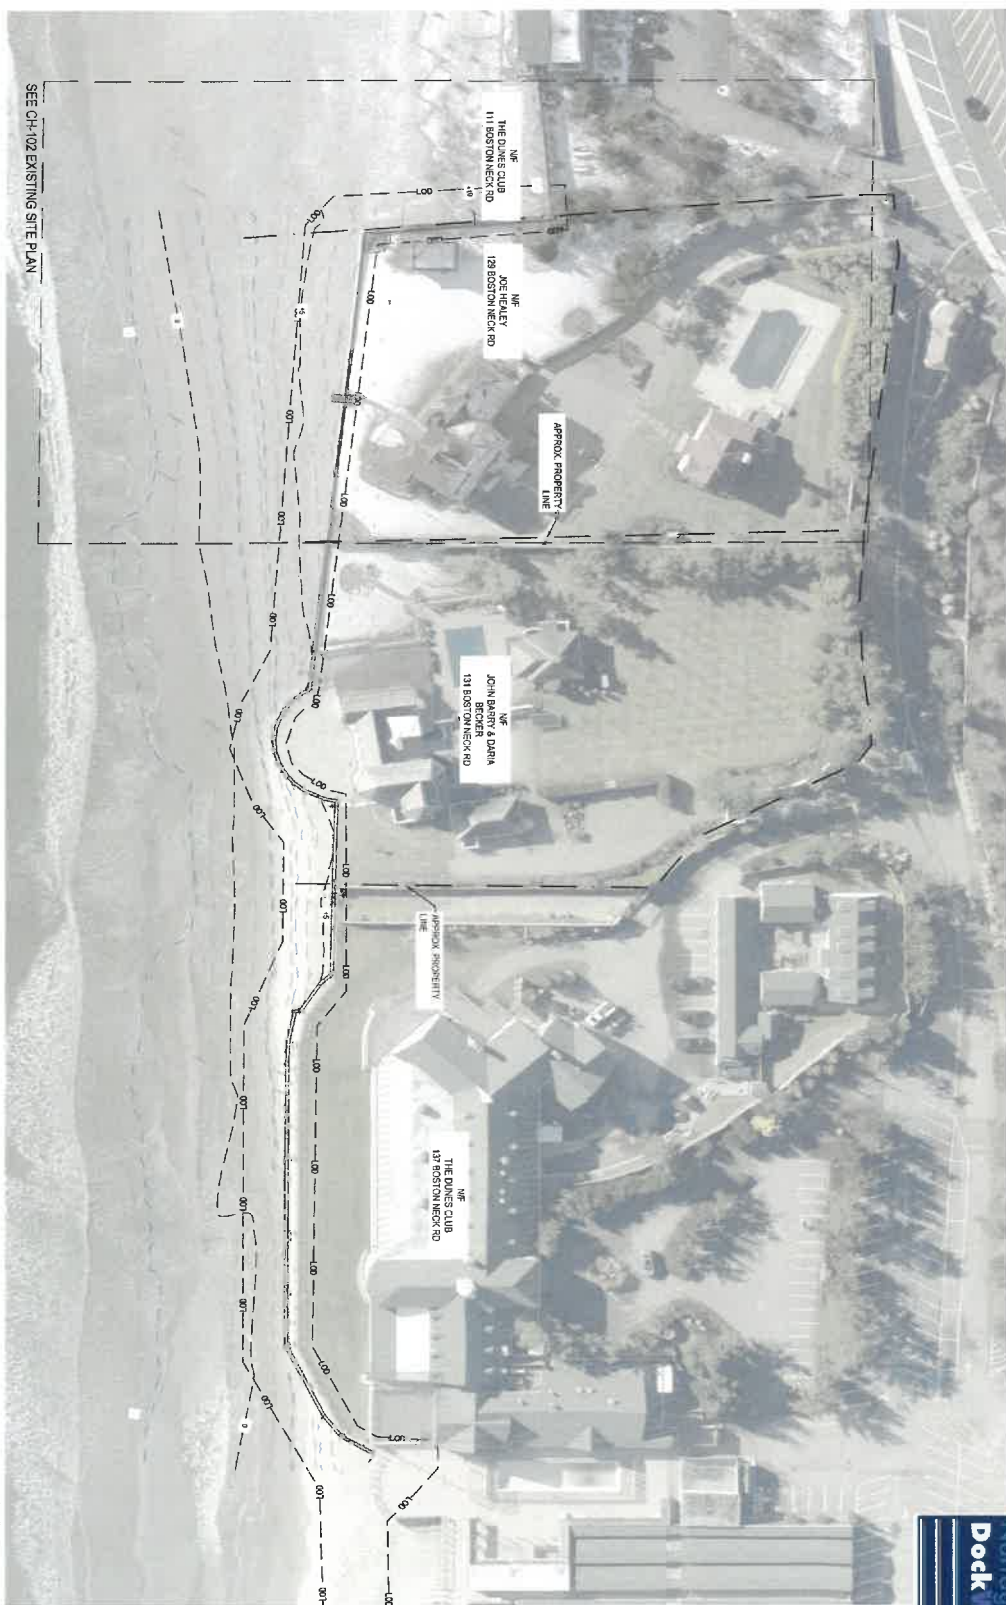


EXISTING OVERALL SITE PLAN
SCALE: 1" = 40'

 

RECEIVED
AUG 20 2005
COASTAL RESOURCES
MANAGEMENT COUNCIL



**HEALEY PROPERTY SEAWALL SCOUR
PROTECTION
129 BOSTON NECK RD.
NARRAGANSETT, RI**

 

PROJECT NO. 28115-00
DATE AUGUST 2005
SCALE AS NOTED
DESIGNED BY CMO
CHECKED BY TGD
DRAWN BY CMO
APPROVED BY: TOT
DRAWING TITLE:
EXISTING OVERALL SITE
PLAN
DRAWING NO.:
CH-101
SHEET NO. 3 OF 8



RECEIVED
AUG 20 2015
COASTAL RESOURCES
MANAGEMENT COUNCIL



**HEALEY PROPERTY SEAWALL SCOUR
PROTECTION
129 BOSTON NECK RD.
NARRAGANSETT, RI**

SCALE ADJUSTMENT GUIDE
0" 1"
BAR IS ONE INCH ON
ORIGINAL DRAWING

TODD D. THROCKTE
No. 7627
REGISTERED
PROFESSIONAL ENGINEER
(Civil)
06-AUG

PROJECT NO.: 25115-00
DATE: AUGUST 2025
SCALE: AS NOTED
DESIGNED BY: CMD
CHECKED BY: TSD
DRAWN BY: CMD
APPROVED BY: TDT
DRAWING TITLE

EXISTING SITE PLAN

DRAWING NO. :

CH-102



RECEIVED
AUG 20 2023
COASTAL RESOURCES
MANAGEMENT COUNCIL



HEALEY PROPERTY SEAWALL SCOUR
PROTECTION
129 BOSTON NECK RD.
NARRAGANSETT, RI



REVISIONS:


PROJECT NO. 2015100
DATE, AUGUST 2023
SCALE, AS NOTED
DESIGNED BY: CMO
CHECKED BY: TDO
DRAWN BY: CMO
APPROVED BY: TDT
DRAWING TITLE

PROPOSED SITE PLAN

DRAWING NO.

CH-103

SHEET NO. 5 OF 8

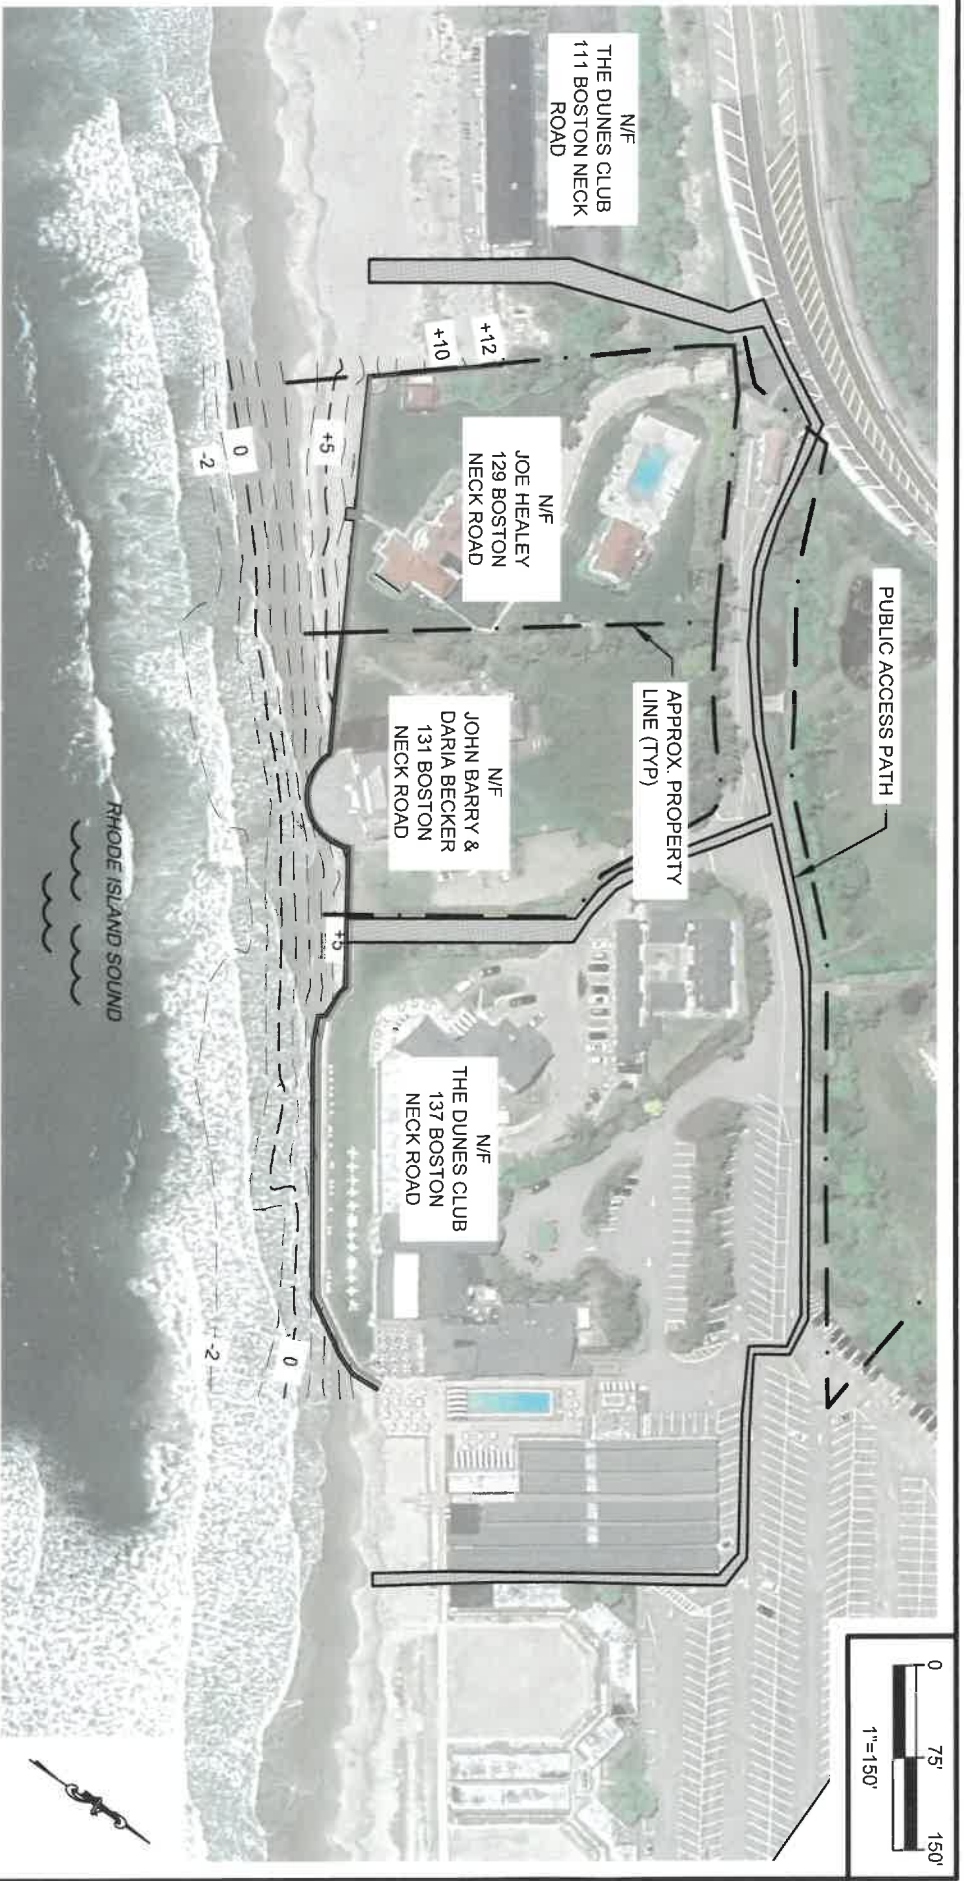

NOTE(S):

- 1. TEMPORARY PATH TO BE PROVIDED BY TEMPORARY FENCING OR CONCRETE BARRIER TO SEPARATE DRIVING AREAS FROM PUBLIC ACCESS PATH.

TEMPORARY ACCESS PLAN

RACE COASTAL ENGINEERING 611 Access Road Stratford, CT 06615 Tel: 203-377-0663 racecoastal.com		Project: 129, 131, & 137 BOSTON NECK ROAD NARRAGANSETT, RI 02882-3106		Prepared For: THE DUNES CLUB 137 BOSTON NECK ROAD NARRAGANSETT, RI 02882-3106	
ALL RIGHTS RESERVED. ©2024 RACE COASTAL ENGINEERING, INC.		SEA WALL REPAIRS		NOT FOR CONSTRUCTION FOR REGULATORY REVIEW ONLY	
RECEIVED AUG 20 2025 COASTAL RESOURCES MANAGEMENT COUNCIL		Date: 03-19-2025		Rev:	
Project No.: 2024081		Drawn By: ZMV/CLW		Checked By: ADS/MRR	
Drawing No.: 1 of 1		Datum: NAVD 88		Scale: 1"=150'	