



State of Rhode Island
Coastal Resources Management Council
Oliver H. Stedman Government Center
4808 Tower Hill Road, Suite 3
Wakefield, RI 02879-1900

(401) 783-3370
Fax (401) 783-2069

PUBLIC NOTICE

File Number: 2026-08-078 Date: September 21, 2026

This office has under consideration the application of:

Department of Environmental Management
c/o Daniel Costa
235 Promenade Street
Providence, RI 02908

for a State of Rhode Island Assent to:

The proposed work is intended to replace and improve the existing timber pier so that the RIDEM Commercial Fisheries Laboratory is better equipped to access and berth vessels at their facility. Replacement of the pier will incorporate a new layout. The work proposed as part of this application includes the replacement and improvement of existing in-water structures through the demolition and reconfiguration of the existing in-water structures.

Project Location:	1221 Succotash Road
City/Town:	Narragansett
Plat/Lot:	Plat I-J, lot 66
Waterway:	Point Judith Pond

Plans of the proposed work can be requested at Cstaffl@crmc.ri.gov.

In accordance with the Administrative Procedures Act (Chapter 42-35 of the Rhode Island General Laws) you may request a hearing on this matter.

You are advised that if you have good reason to enter protests against the proposed work it is your privilege to do so. It is expected that objectors will review the application and plans thoroughly, visit site of proposed work if necessary, to familiarize themselves with the conditions and cite what law or laws, if any, would in their opinion be violated by the work proposed.

If you desire to protest, you must attend the scheduled hearing and give sworn testimony. A notice of the time and place of such hearing will be furnished you as soon as possible after receipt of your request for hearing. If you desire to request a hearing, to receive consideration, it should be in writing (**with your correct mailing address, e-mail address and valid contact number**) and be received at this office on or before **October 21, 2026**.

Please email your comments/hearing requests to: cstaffl@crmc.ri.gov; or mail via USPS to: Coastal Resources Management Council; O. S. Government Center, 4808 Tower Hill Road, Rm 116; Wakefield, RI 02879.

RIDEM COMMERCIAL FISHERIES LABORATORY PIER REPLACEMENT

JERUSALEM
RHODE ISLAND
AUGUST 2026

Prepared for:
RHODE ISLAND DEPARTMENT OF
ENVIRONMENTAL MANAGEMENT



Prepared by:
Foth Infrastructure & Environment, LLC



DRAWING INDEX	
SHEET NUMBER	TITLE
1	COVER SHEET
2	EXISTING CONDITIONS & PROJECT NOTES
3	EXISTING CROSS SECTIONS
4	PROPOSED SITE PLAN
5	PROPOSED SECTIONS



VICINITY MAP



LOCATION MAP



PE STAMP

SCOTT R. SKUNCIK

No. 11031

REGISTERED PROFESSIONAL ENGINEER

Scott Skuncik 8/19/26

SHEET TITLE:

COVER SHEET


ISSUANCE:

REGULATORY PURPOSES

PROJECT NO: 0025R024.00

SHEET NUMBER

1

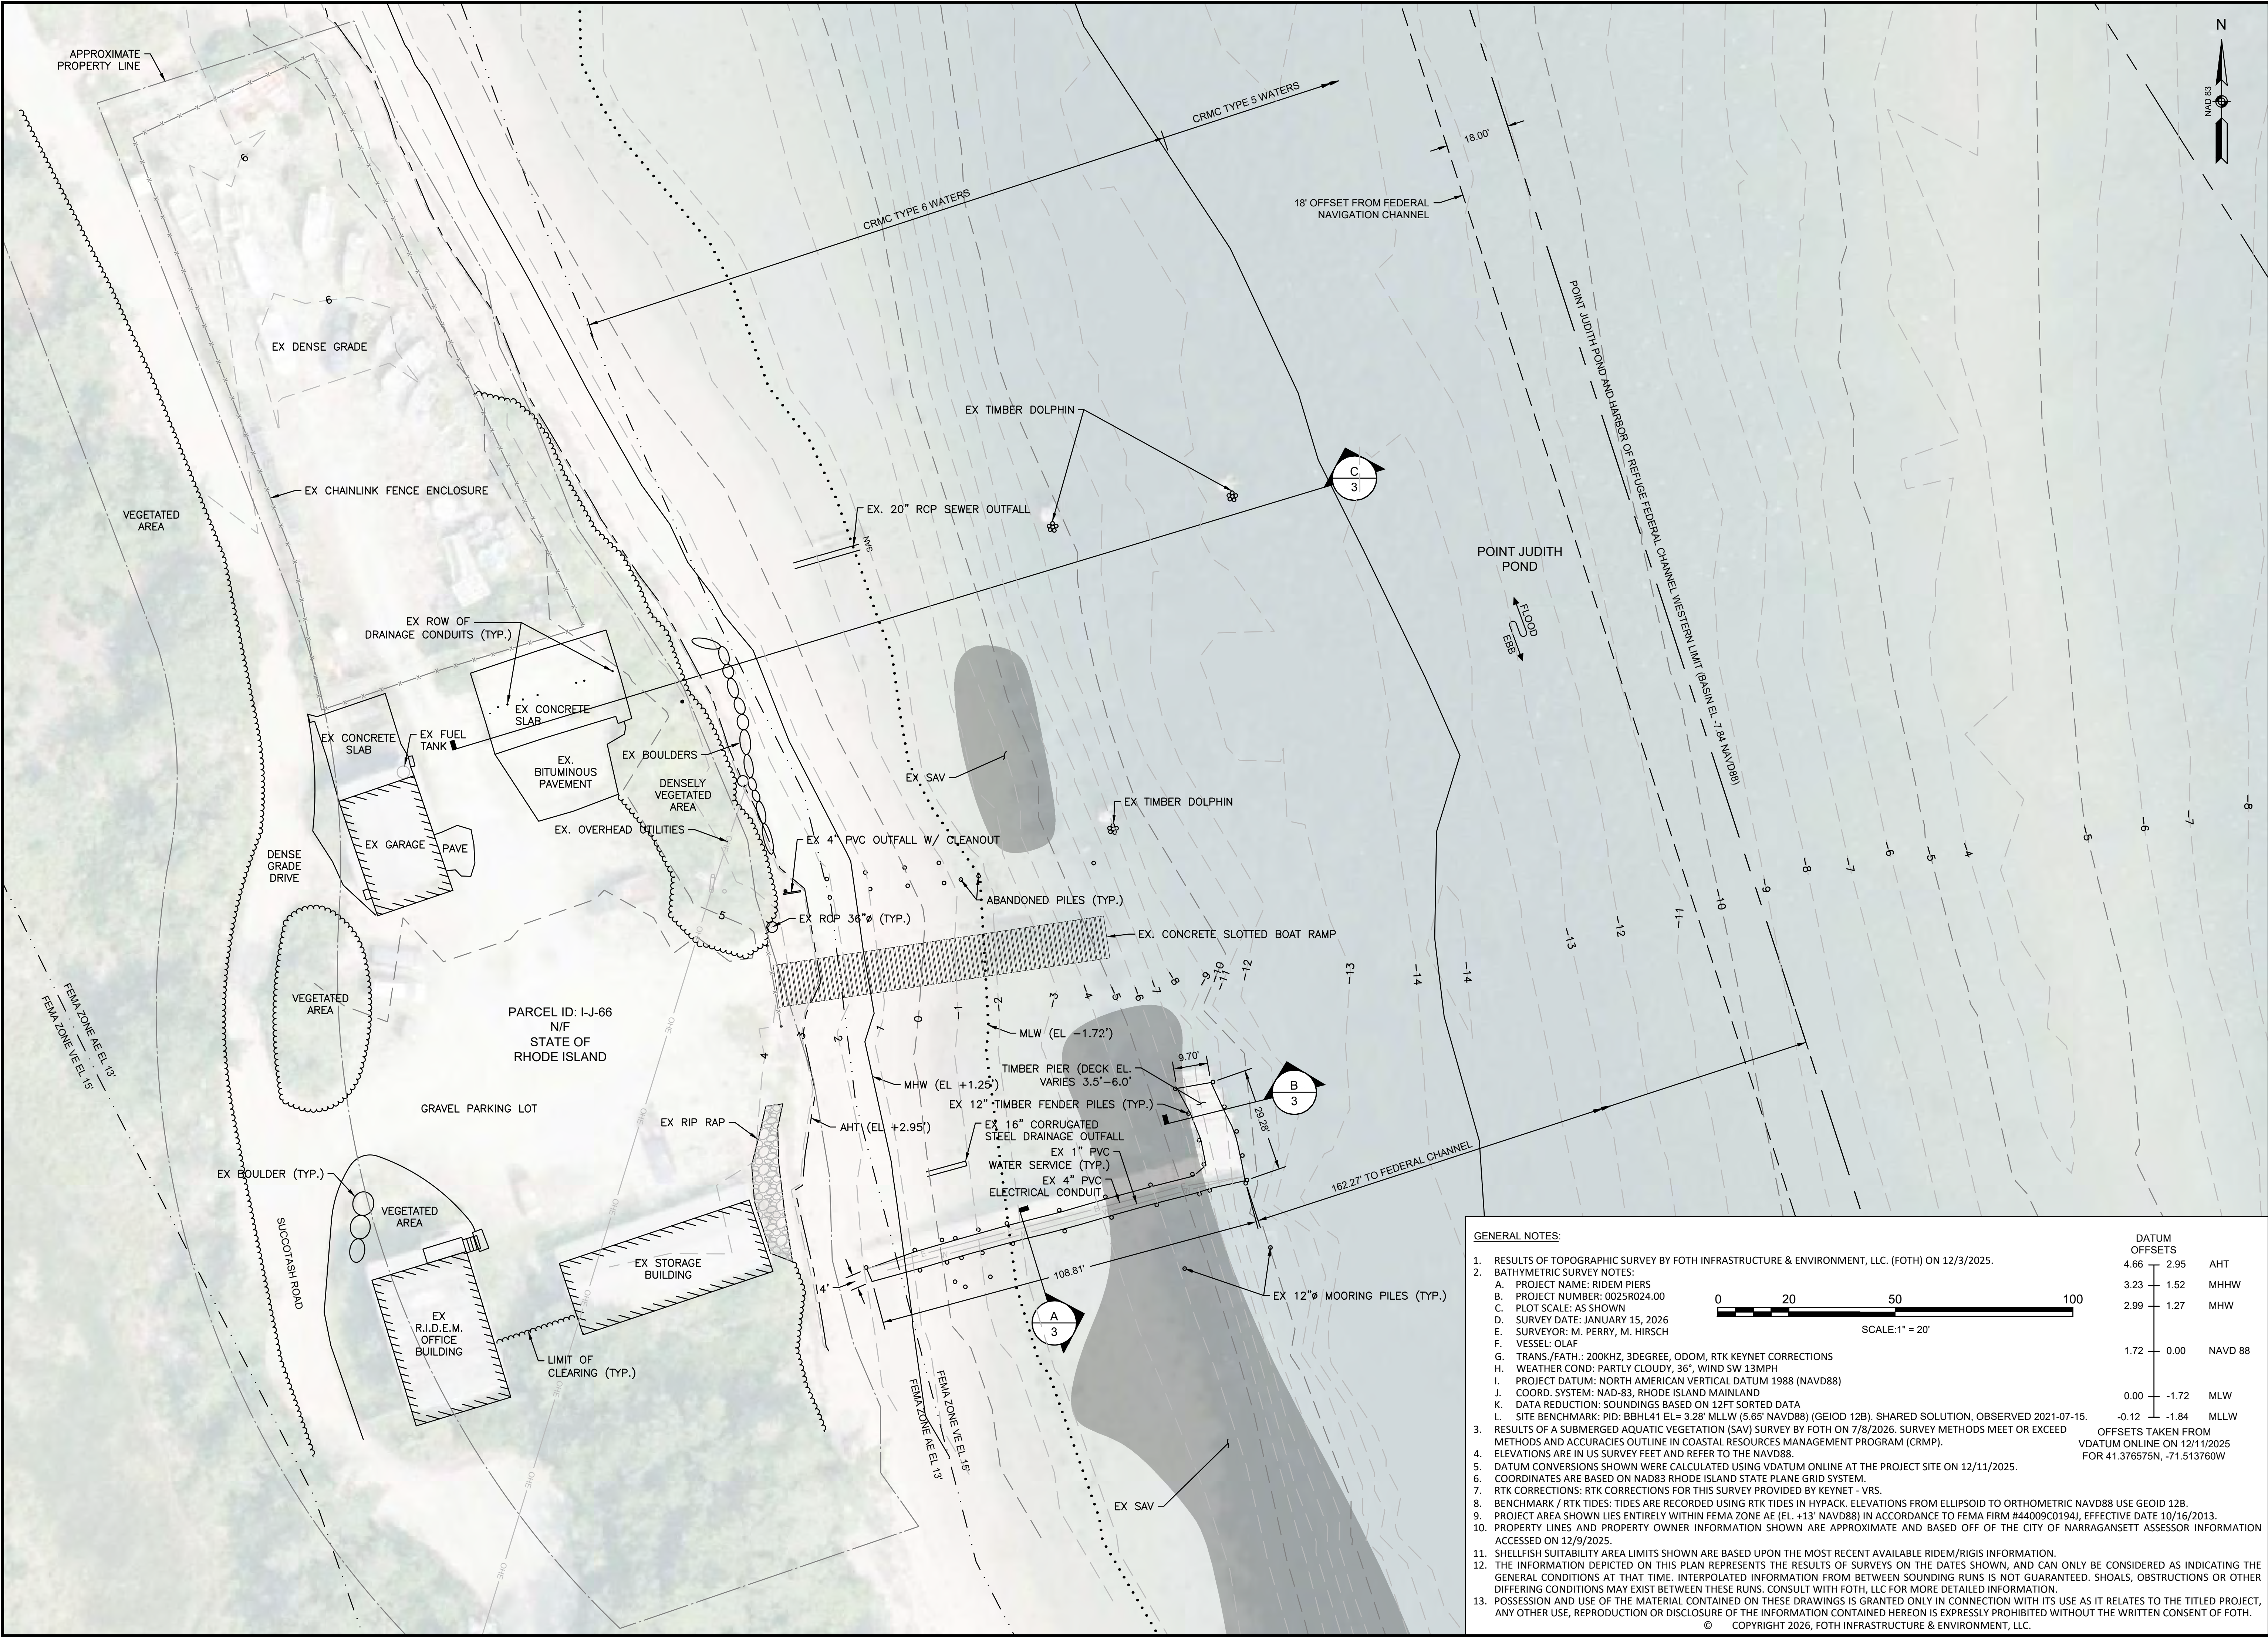

GENERAL NOTES:

- RESULTS OF TOPOGRAPHIC SURVEY BY FOTH INFRASTRUCTURE & ENVIRONMENT, LLC. (FOTH) ON 12/3/2025.
- BATHYMETRIC SURVEY NOTES:
 - PROJECT NAME: RIDEM PIERS
 - PROJECT NUMBER: 0025R024.00
 - PLOT SCALE: AS SHOWN
 - SURVEY DATE: JANUARY 15, 2026
 - SURVEYOR: M. PERRY, M. HIRSCH
 - VESSEL: OLAF
 - TRANS./FATH.: 200KHZ, 3DEGREE, ODOM, RTK KEYNET CORRECTIONS
 - WEATHER COND: PARTLY CLOUDY, 36°, WIND SW 13MPH
 - PROJECT DATUM: NORTH AMERICAN VERTICAL DATUM 1988 (NAVD88)
 - COORD. SYSTEM: NAD-83, RHODE ISLAND MAINLAND
 - DATA REDUCTION: SOUNDINGS BASED ON 12FT SORTED DATA
 - SITE BENCHMARK: PID: BBHL41 EL= 3.28' MLLW (5.65' NAVD88) (GEIOD 12B). SHARED SOLUTION, OBSERVED 2021-07-15.
- RESULTS OF A SUBMERGED AQUATIC VEGETATION (SAV) SURVEY BY FOTH ON 7/8/2026. SURVEY METHODS MEET OR EXCEED METHODS AND ACCURACIES OUTLINE IN COASTAL RESOURCES MANAGEMENT PROGRAM (CRMP).
- ELEVATIONS ARE IN US SURVEY FEET AND REFER TO THE NAVD88.
- DATUM CONVERSIONS SHOWN WERE CALCULATED USING VDUTUM ONLINE AT THE PROJECT SITE ON 12/11/2025.
- COORDINATES ARE BASED ON NAD83 RHODE ISLAND STATE PLANE GRID SYSTEM.
- RTK CORRECTIONS: RTK CORRECTIONS FOR THIS SURVEY PROVIDED BY KEYNET - VRS.
- BENCHMARK / RTK TIDES: TIDES ARE RECORDED USING RTK TIDES IN HYPACK. ELEVATIONS FROM ELLIPSOID TO ORTHOMETRIC NAVD88 USE GEOID 12B.
- PROJECT AREA SHOWN LIES ENTIRELY WITHIN FEMA ZONE AE (EL. +13' NAVD88) IN ACCORDANCE TO FEMA FIRM #44009C0194I, EFFECTIVE DATE 10/16/2013.
- PROPERTY LINES AND PROPERTY OWNER INFORMATION SHOWN ARE APPROXIMATE AND BASED OFF OF THE CITY OF NARRAGANSETT ASSESSOR INFORMATION ACCESSED ON 12/9/2025.
- SHELLFISH SUITABILITY AREA LIMITS SHOWN ARE BASED UPON THE MOST RECENT AVAILABLE RIDEM/RIGIS INFORMATION.
- THE INFORMATION DEPICTED ON THIS DRAWING REPRESENTS THE RESULTS OF SURVEYS ON THE DATES SHOWN, AND CAN ONLY BE CONSIDERED AS INDICATING THE GENERAL CONDITIONS AT THAT TIME. INTERPOLATED INFORMATION FROM BETWEEN SOUNDING RUNS IS NOT GUARANTEED. SHOALS, OBSTRUCTIONS OR OTHER DIFFERING CONDITIONS MAY EXIST BETWEEN THESE RUNS. CONSULT WITH FOTH, LLC FOR MORE DETAILED INFORMATION.
- POSSESSION AND USE OF THE MATERIAL CONTAINED ON THESE DRAWINGS IS GRANTED ONLY IN CONNECTION WITH ITS USE AS IT RELATES TO THE TITLED PROJECT, ANY OTHER USE, REPRODUCTION OR DISCLOSURE OF THE INFORMATION CONTAINED HEREON IS EXPRESSLY PROHIBITED WITHOUT THE WRITTEN CONSENT OF FOTH.

© COPYRIGHT 2026, FOTH INFRASTRUCTURE & ENVIRONMENT, LLC.

DATUM OFFSETS

4.66	2.95	AHT
3.23	1.52	MHHW
2.99	1.27	MHW
1.72	0.00	NAVD 88
0.00	-1.72	MLW
-0.12	-1.84	MLLW

OFFSETS TAKEN FROM VDUTUM ONLINE ON 12/11/2025 FOR 41.376575N, -71.513760W

0 20 50 100

SCALE: 1" = 20'

RHODE ISLAND DEPARTMENT OF ENVIRONMENTAL MANAGEMENT

PIER REPLACEMENT

COMMERCIAL FISHERIES LABORATORY

NARRAGANSETT, RI

NO.	BY	DATE	DESCRIPTION

DATE OF PREPARATION

	BY	DATE
	MH/UT	12/3/2026
	CP	8/19/2026
	JP	8/19/2026

PE STAMP

SCOTT R. SKUNCIK

No. 11031

REGISTERED PROFESSIONAL ENGINEER

8/19/26

SHEET TITLE:

EXISTING CONDITIONS




ISSUANCE:

REGULATORY PURPOSES ONLY (NOT FOR CONSTRUCTION)

PROJECT NO: 0025R024.00

SHEET NUMBER

2

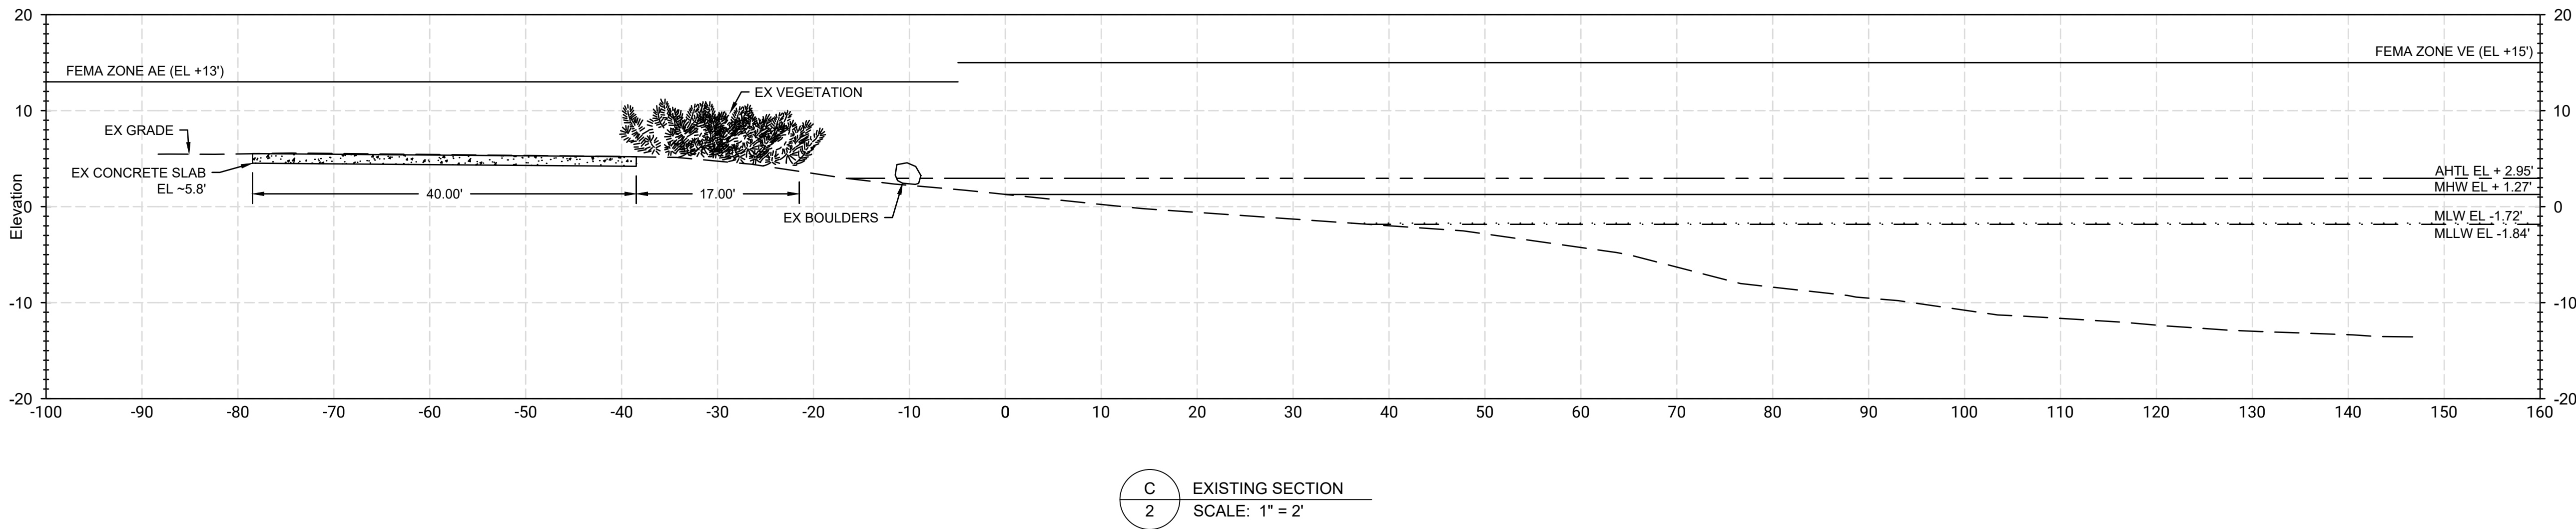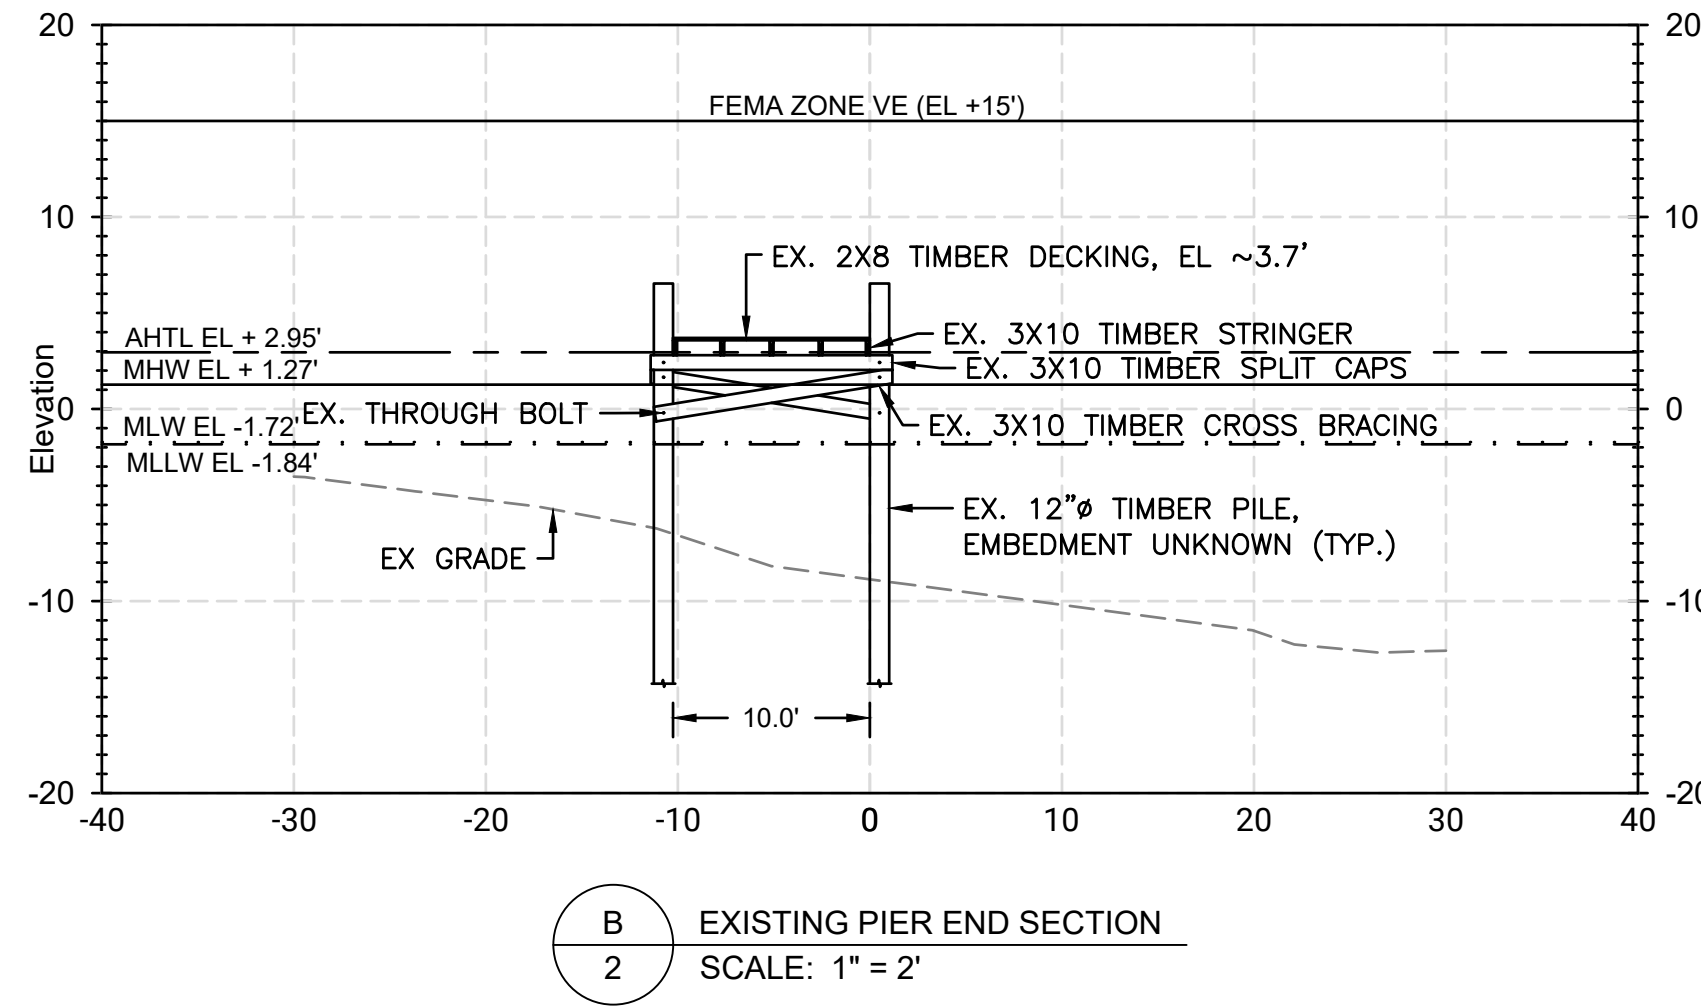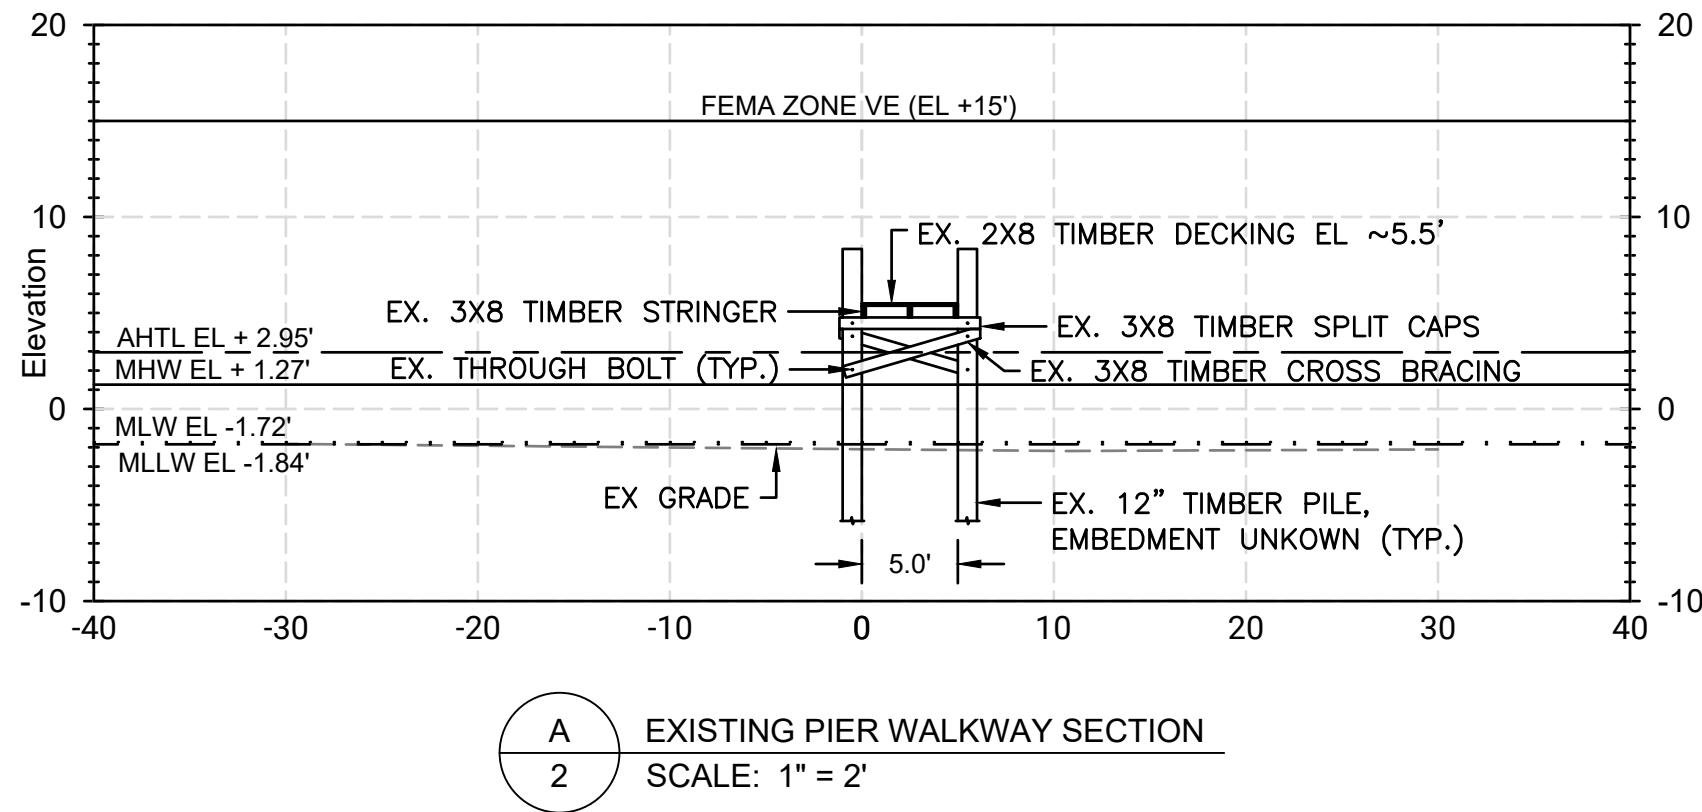

REVISIONS		DESCRIPTION		DATE		BY		NO	

RECEIVED
8/21/2026
COASTAL RESOURCES
MANAGEMENT COUNCIL

DATE OF PREPARATION		
SURVEYED	BY	DATE
MH/JT		12/3/2026
DRAWN	CP	8/19/2026
DESIGNED		
CHECKED	JP	8/19/2026

PE STAMP
SCOTT R. SKUNICK
No. 11031
REGISTERED
PROFESSIONAL ENGINEER
S. R. Skunick
8/19/26

SHEET TITLE:

EXISTING CROSS
SECTIONS


ISSUANCE:





REGULATORY
PURPOSES ONLY (NOT
FOR CONSTRUCTION)

PROJECT NO: 0025R024.00

SHEET NUMBER

3

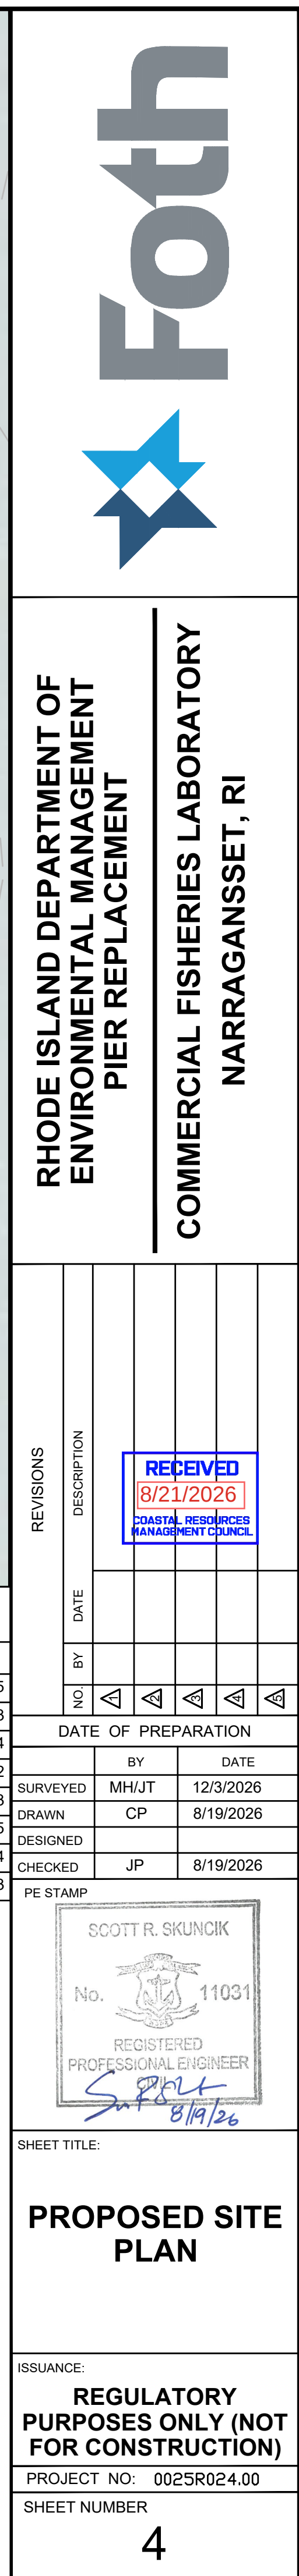

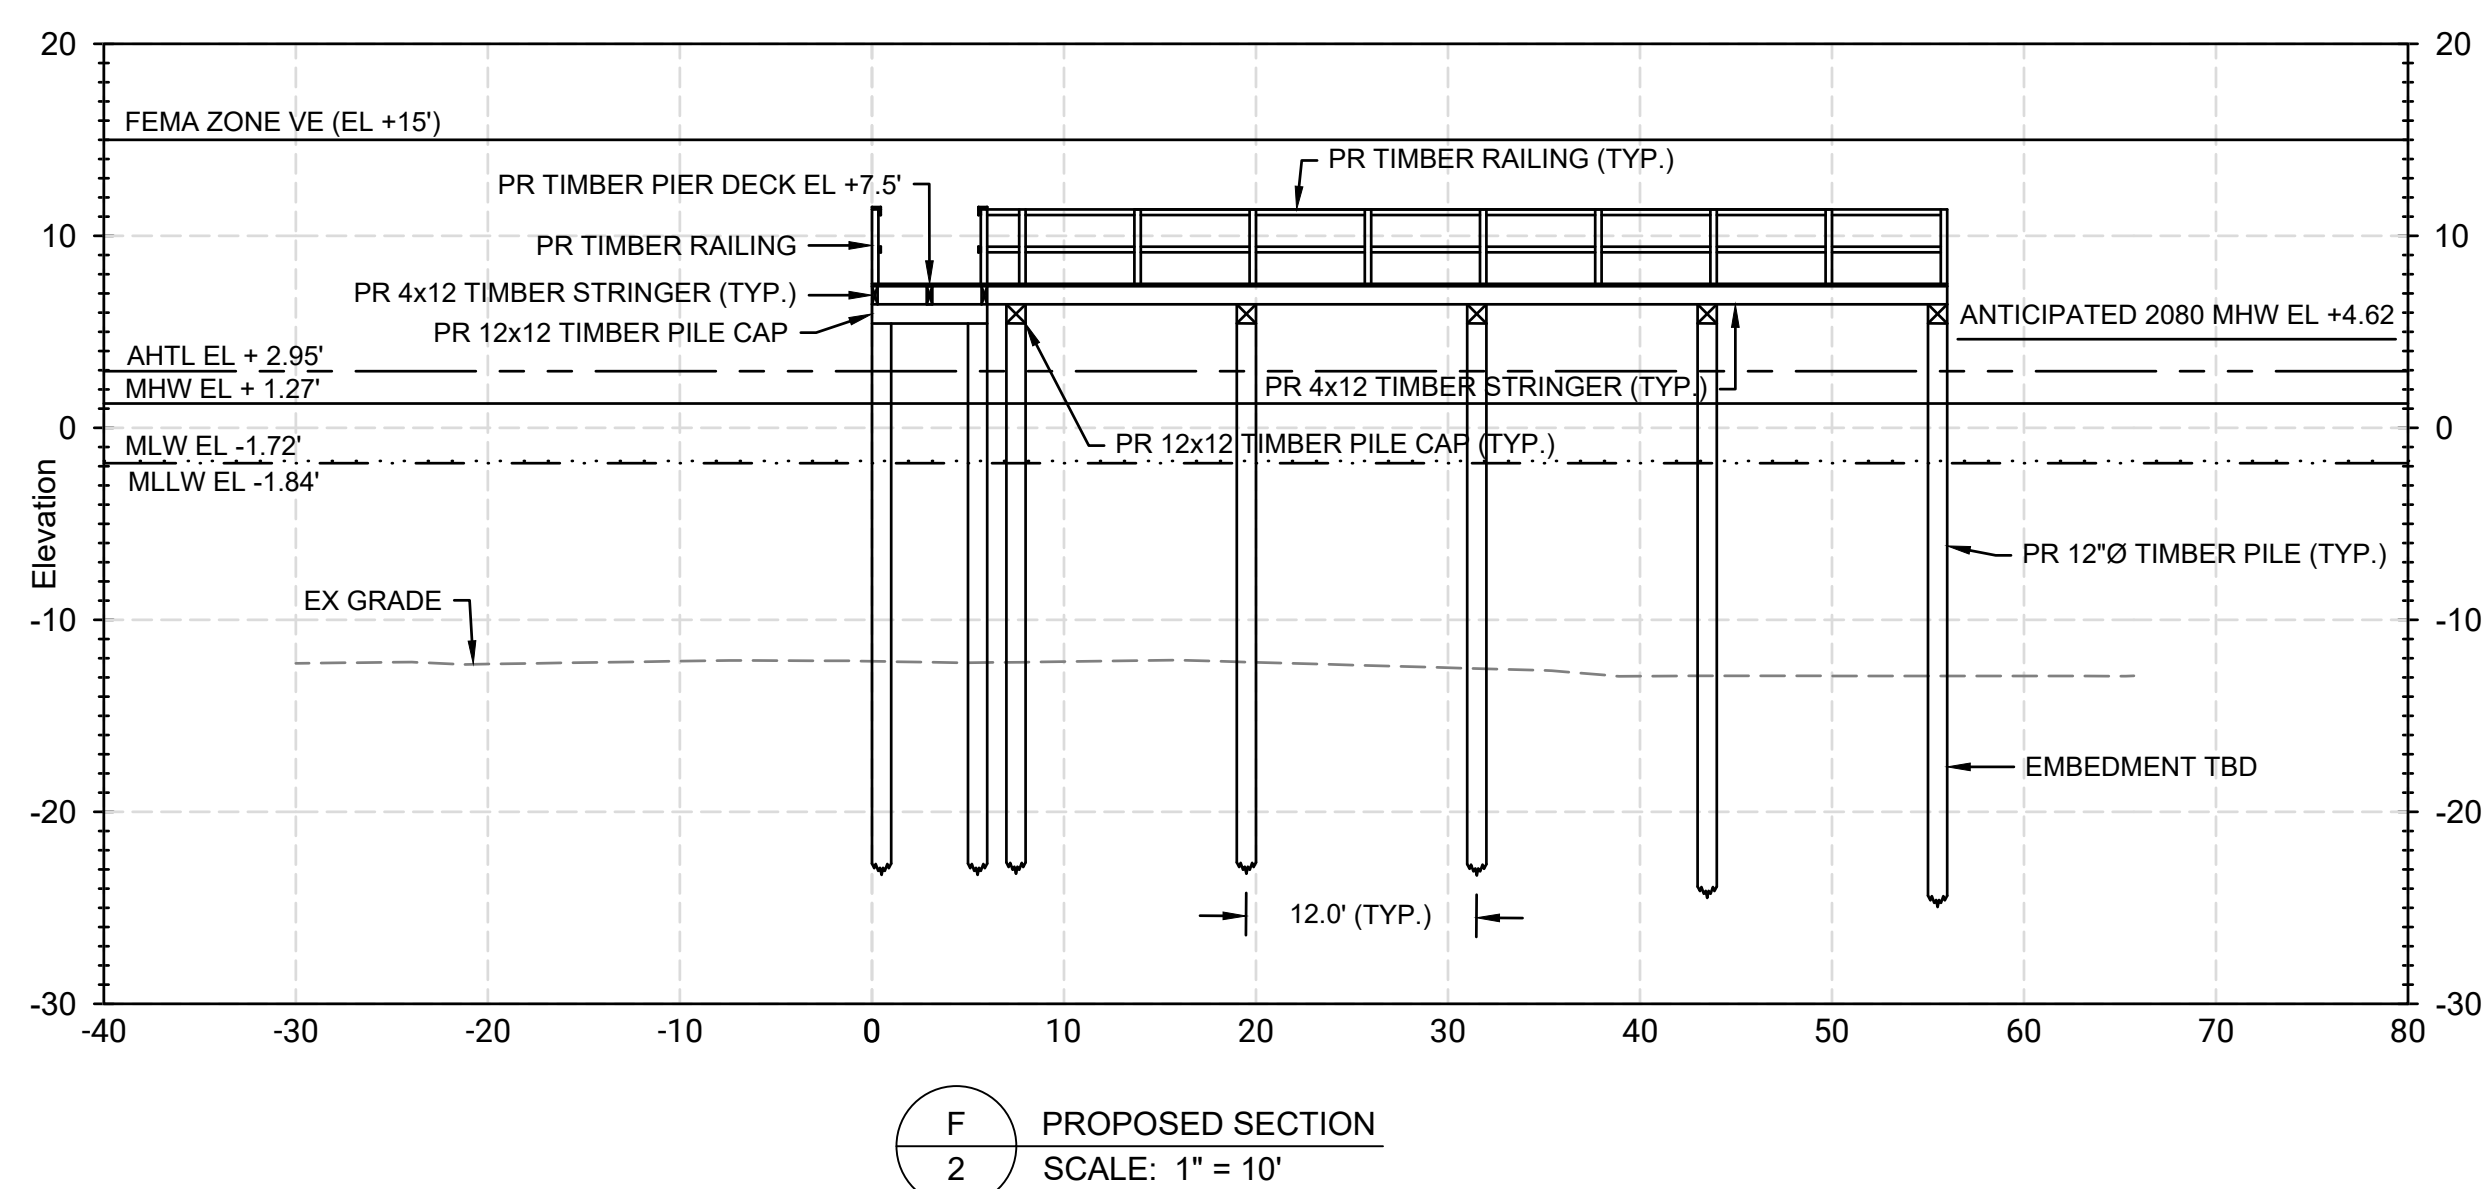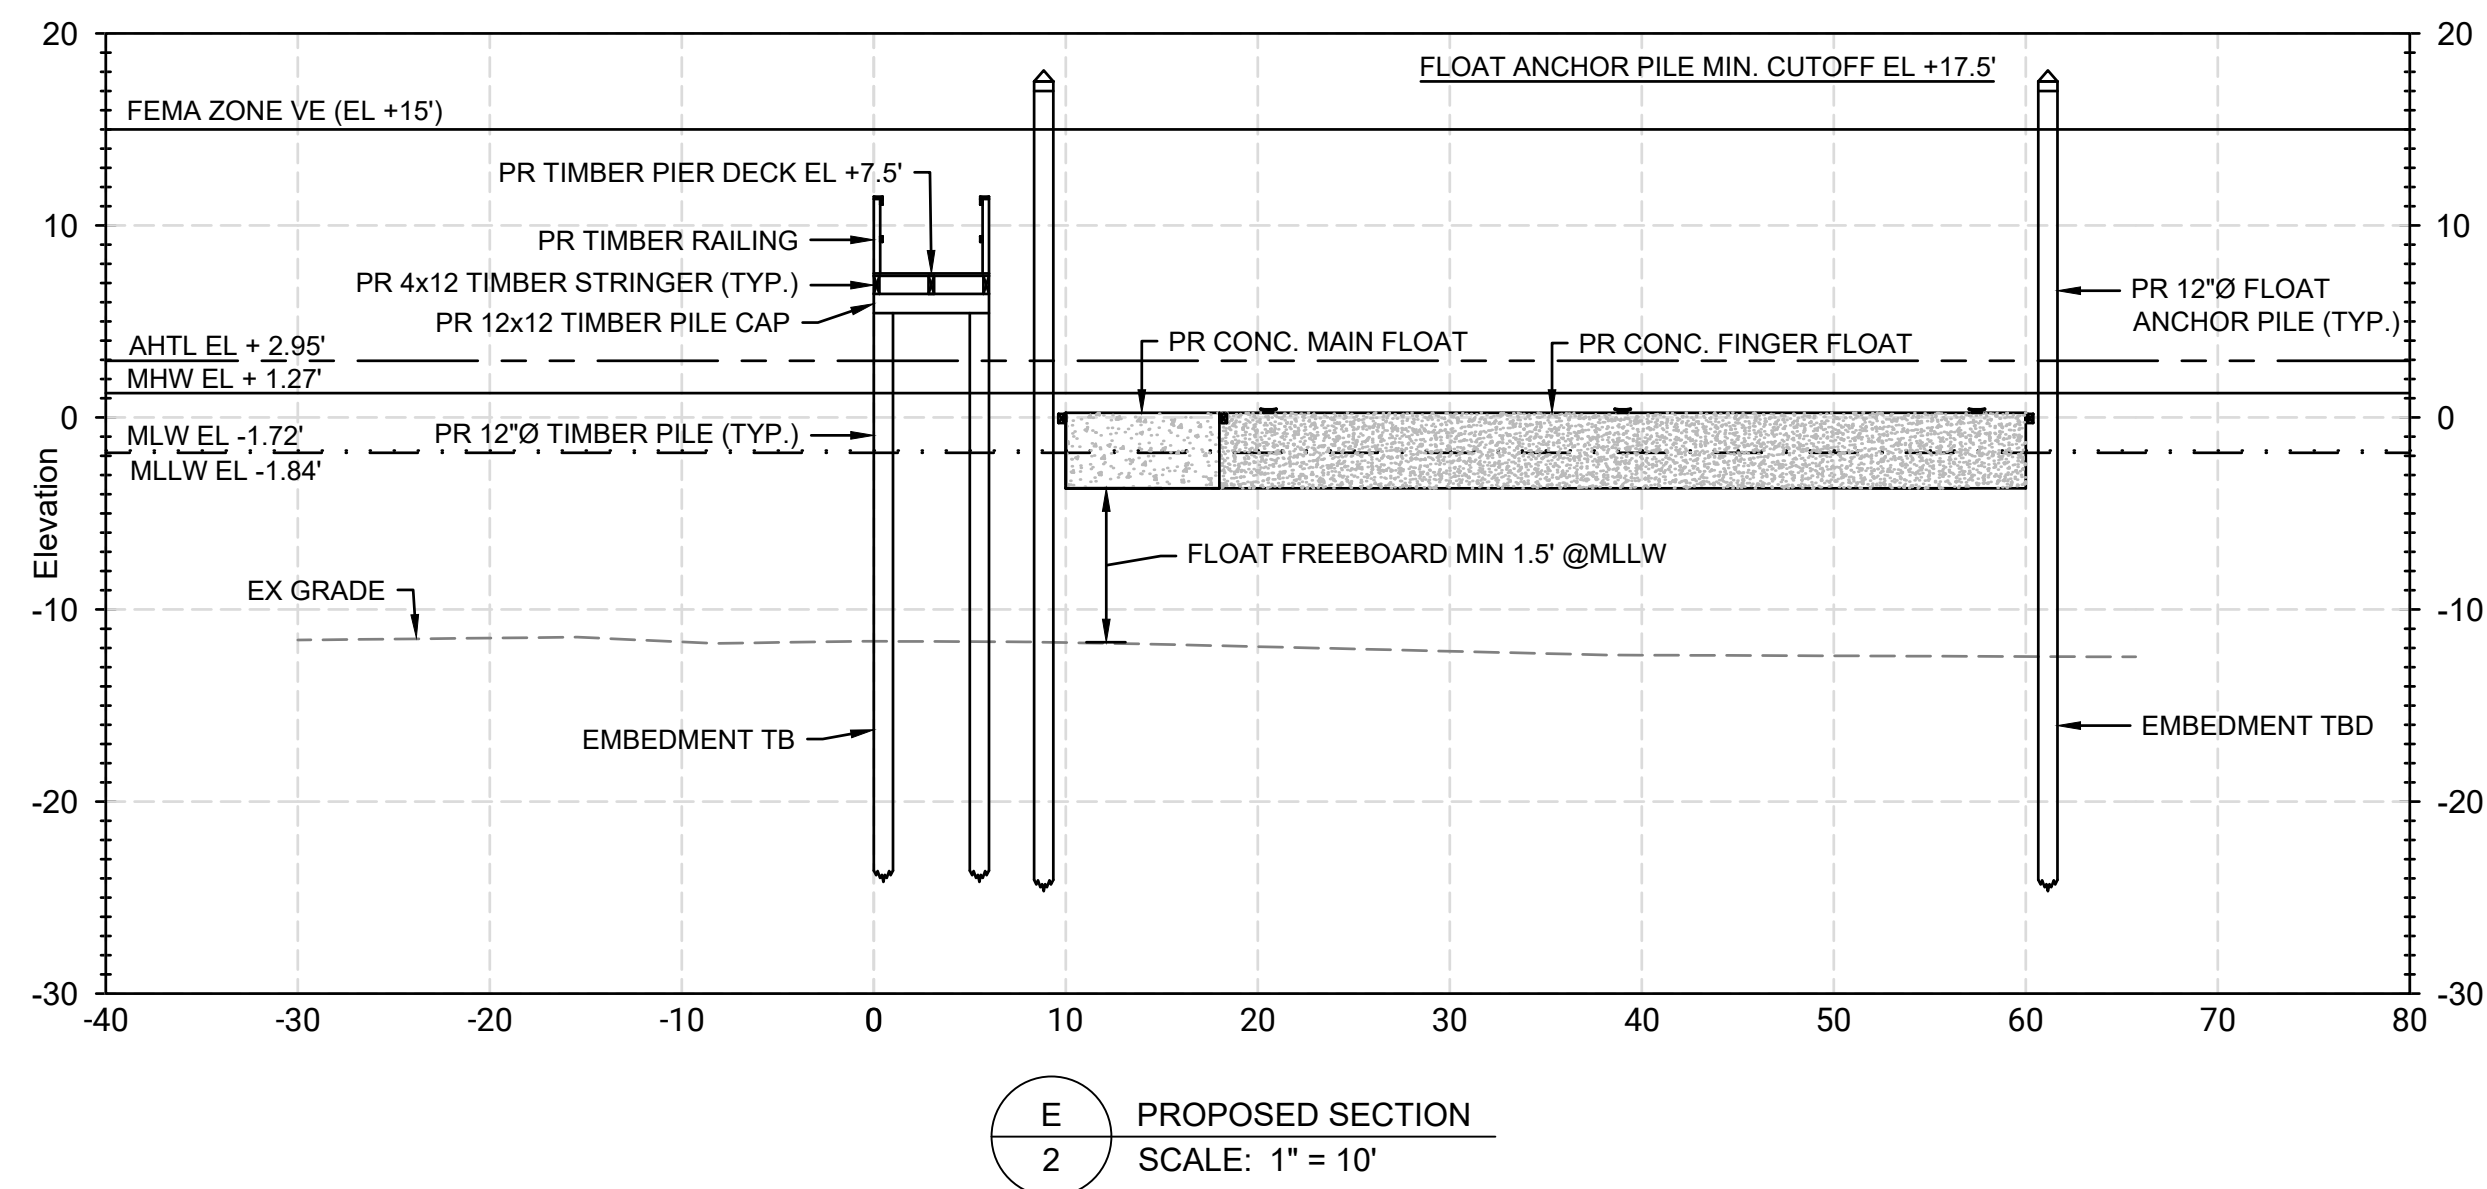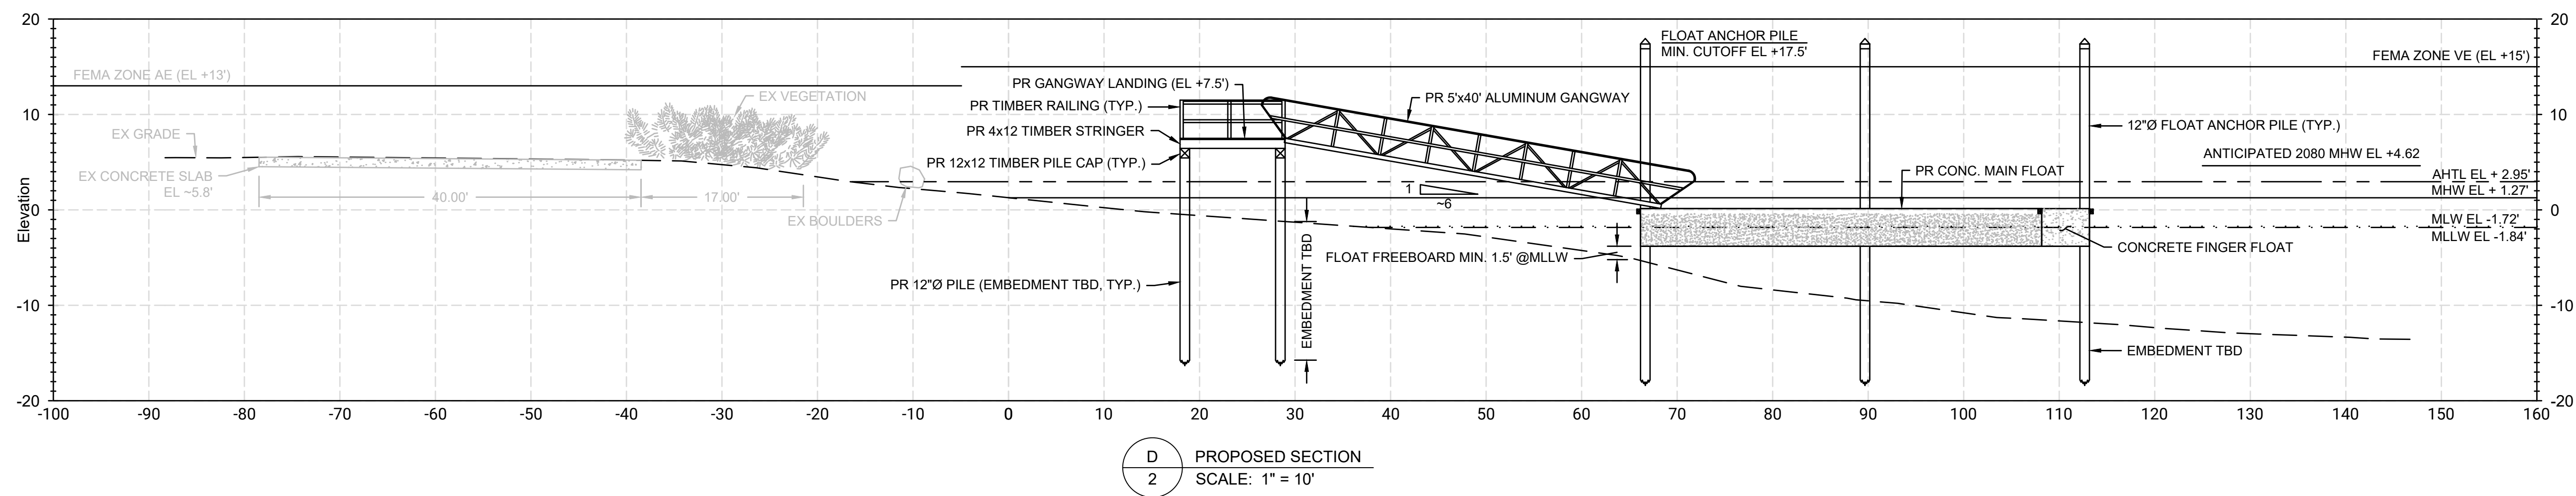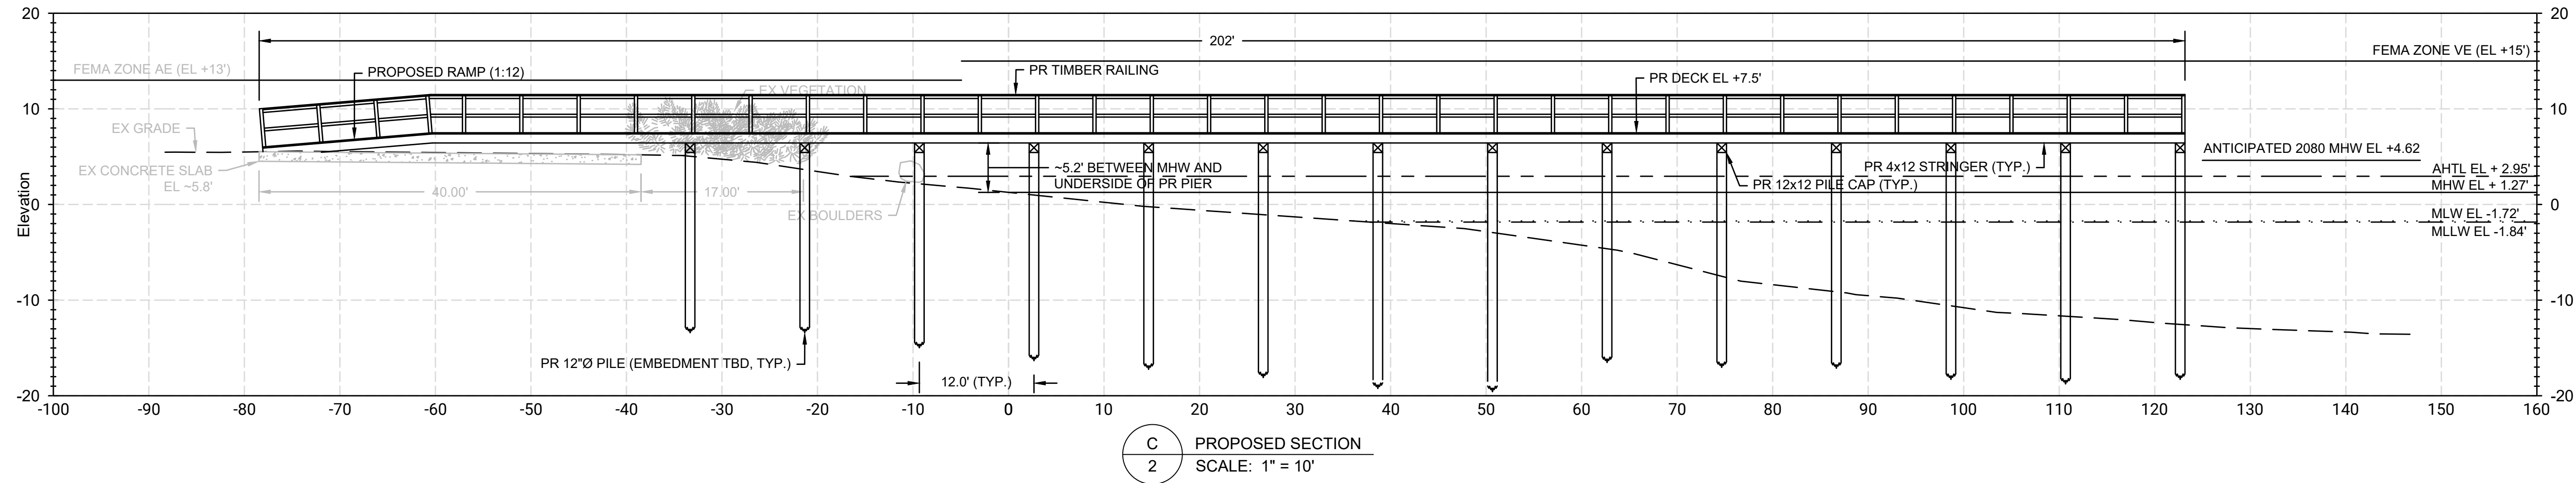


RHODE ISLAND DEPARTMENT OF
ENVIRONMENTAL MANAGEMENT
PIER REPLACEMENT

COMMERCIAL FISHERIES LABORATORY
NARRAGANSETT, RI

REVISIONS	RECEIVED 8/21/2026 COASTAL RESOURCES MANAGEMENT COUNCIL			
	NO.	DATE	BY	DESCRIPTION
	1			
	2			
	3			
	4			
	5			

DATE OF PREPARATION		
SURVEYED	BY	DATE
12/3/2026	MH/JT	
DRAWN	CP	8/19/2026
DESIGNED		
CHECKED	JP	8/19/2026

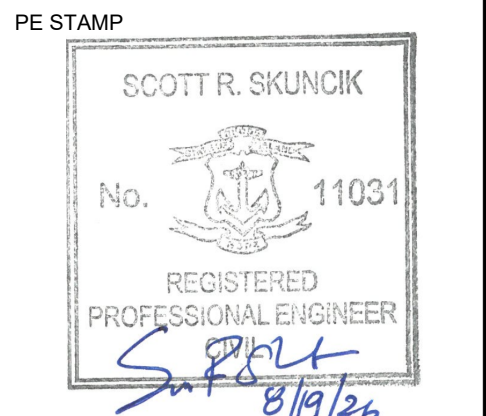

SHEET TITLE:

**PROPOSED
SECTIONS**

ISSUANCE:

**REGULATORY
PURPOSES ONLY (NOT
FOR CONSTRUCTION)**

PROJECT NO: 0025R024.00

SHEET NUMBER

5