




Prepared for :  
**THE DUNES CLUB**  
**SEAWALL PROTECTION**

NARRAGANSETT, RHODE ISLAND  
 AUGUST 2025

INDEX OF DRAWINGS


Sheet Number	Sheet Title	Rev. No.	Rev. Date
GD-001	COVER SHEET		
GD-002	GENERAL NOTES		
CD-101	EXISTING OVERALL SITE PLAN		
CD-102	EXISTING SITE PLAN		
CD-103	PROPOSED SITE PLAN		
SD-301	EXISTING & PROPOSED SECTIONS		

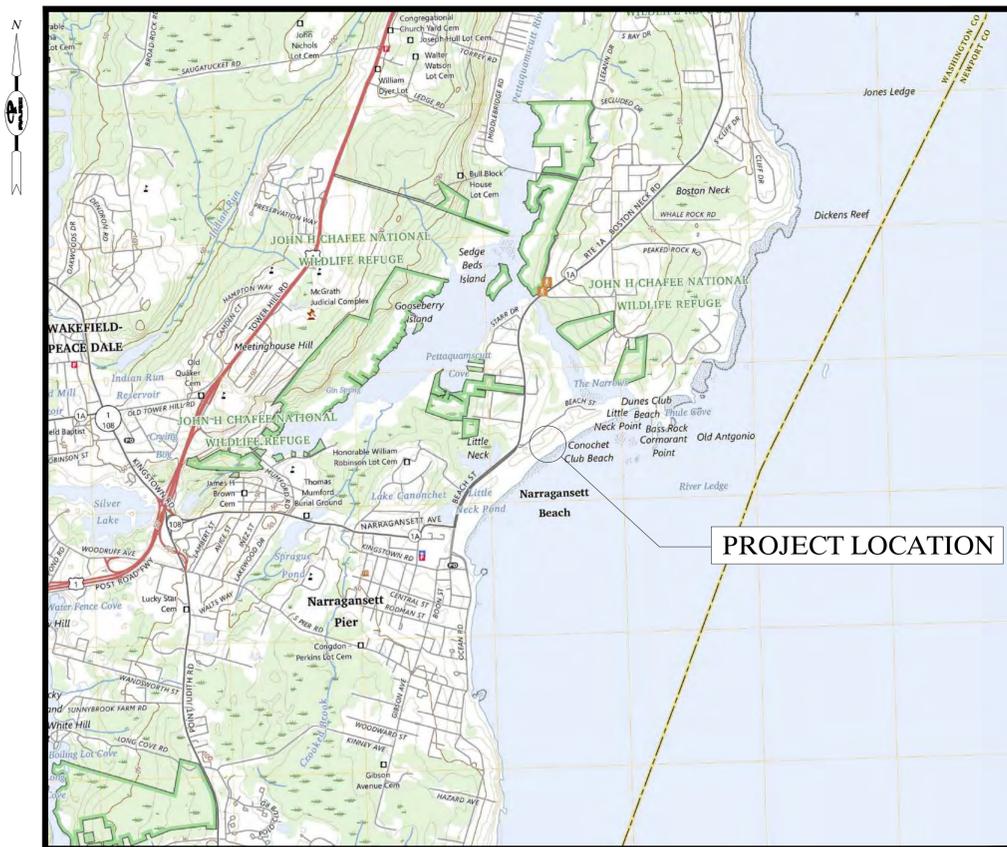

**LOCUS PLAN**  
 SCALE: 1" = 400'



**AERIAL PLAN**  
 SCALE: 1" = 250'

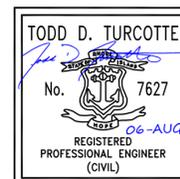


Prepared by:  
**PARE CORPORATION**



**PARE CORPORATION**  
 ENGINEERS - SCIENTISTS - PLANNERS  
 8 BLACKSTONE VALLEY PLACE LINCOLN ROAD, SUITE 210 14 BOBALA ROAD, SUITE 2B 1 LIBRARY LANE  
 LINCOLN, RI 02865 FOKKROD, MA 02035 HOLYOKE, MA 01040 KINGSTON, NH 00001  
 401-334-4100 508-543-1755 413.507.3448 000.000.0000

8/20/2025  
 CHANGING RESOURCES  
 MANAGEMENT CENTER




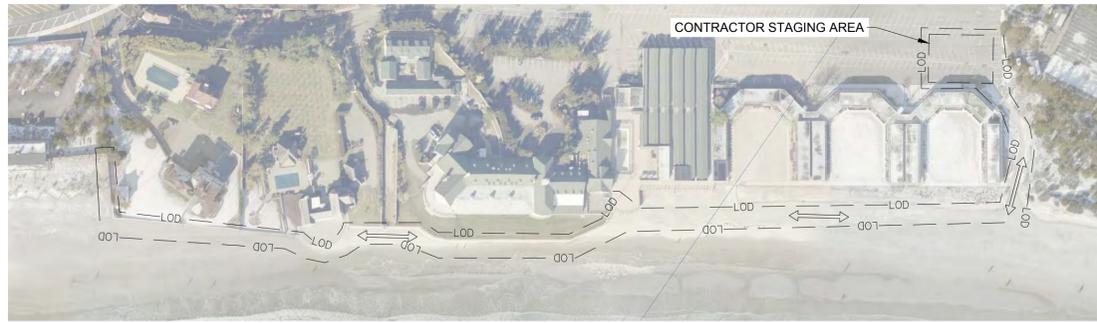

CONSTRUCTION ACCESS PLAN  
SCALE: 1" = 150'



EXISTING OVERALL SITE PLAN  
SCALE: 1" = 40'

 

ISSUED FOR PERMIT REVIEW  
NOT FOR CONSTRUCTION  
IF PRINTED 11X17 DRAWING IS HALF SIZE

DUNES CLUB SEAWALL SCOUR  
PROTECTION  
137 BOSTON NECK RD  
NARRAGANSETT, RI

TODD D. TURCOTTE  
No. 7627  
06-AUG-25  
REGISTERED  
PROFESSIONAL ENGINEER  
(CIVIL)

REVISIONS:


PROJECT NO.: 25115.00  
DATE: AUGUST 2025  
SCALE: AS NOTED  
DESIGNED BY: CMD  
CHECKED BY: TGD  
DRAWN BY: CMD  
APPROVED BY: TDT  
DRAWING TITLE:

EXISTING OVERALL SITE  
PLAN

DRAWING NO.:


CD-101

SHEET NO.




Y:\062525 Jobs\25115.00 Dunes Club Seawall CD-101\DWG\Reagan Marine - REVISIONS\137 BOSTON NECK RD DUNES CLUB CD-101 KEY PLAN.dwg



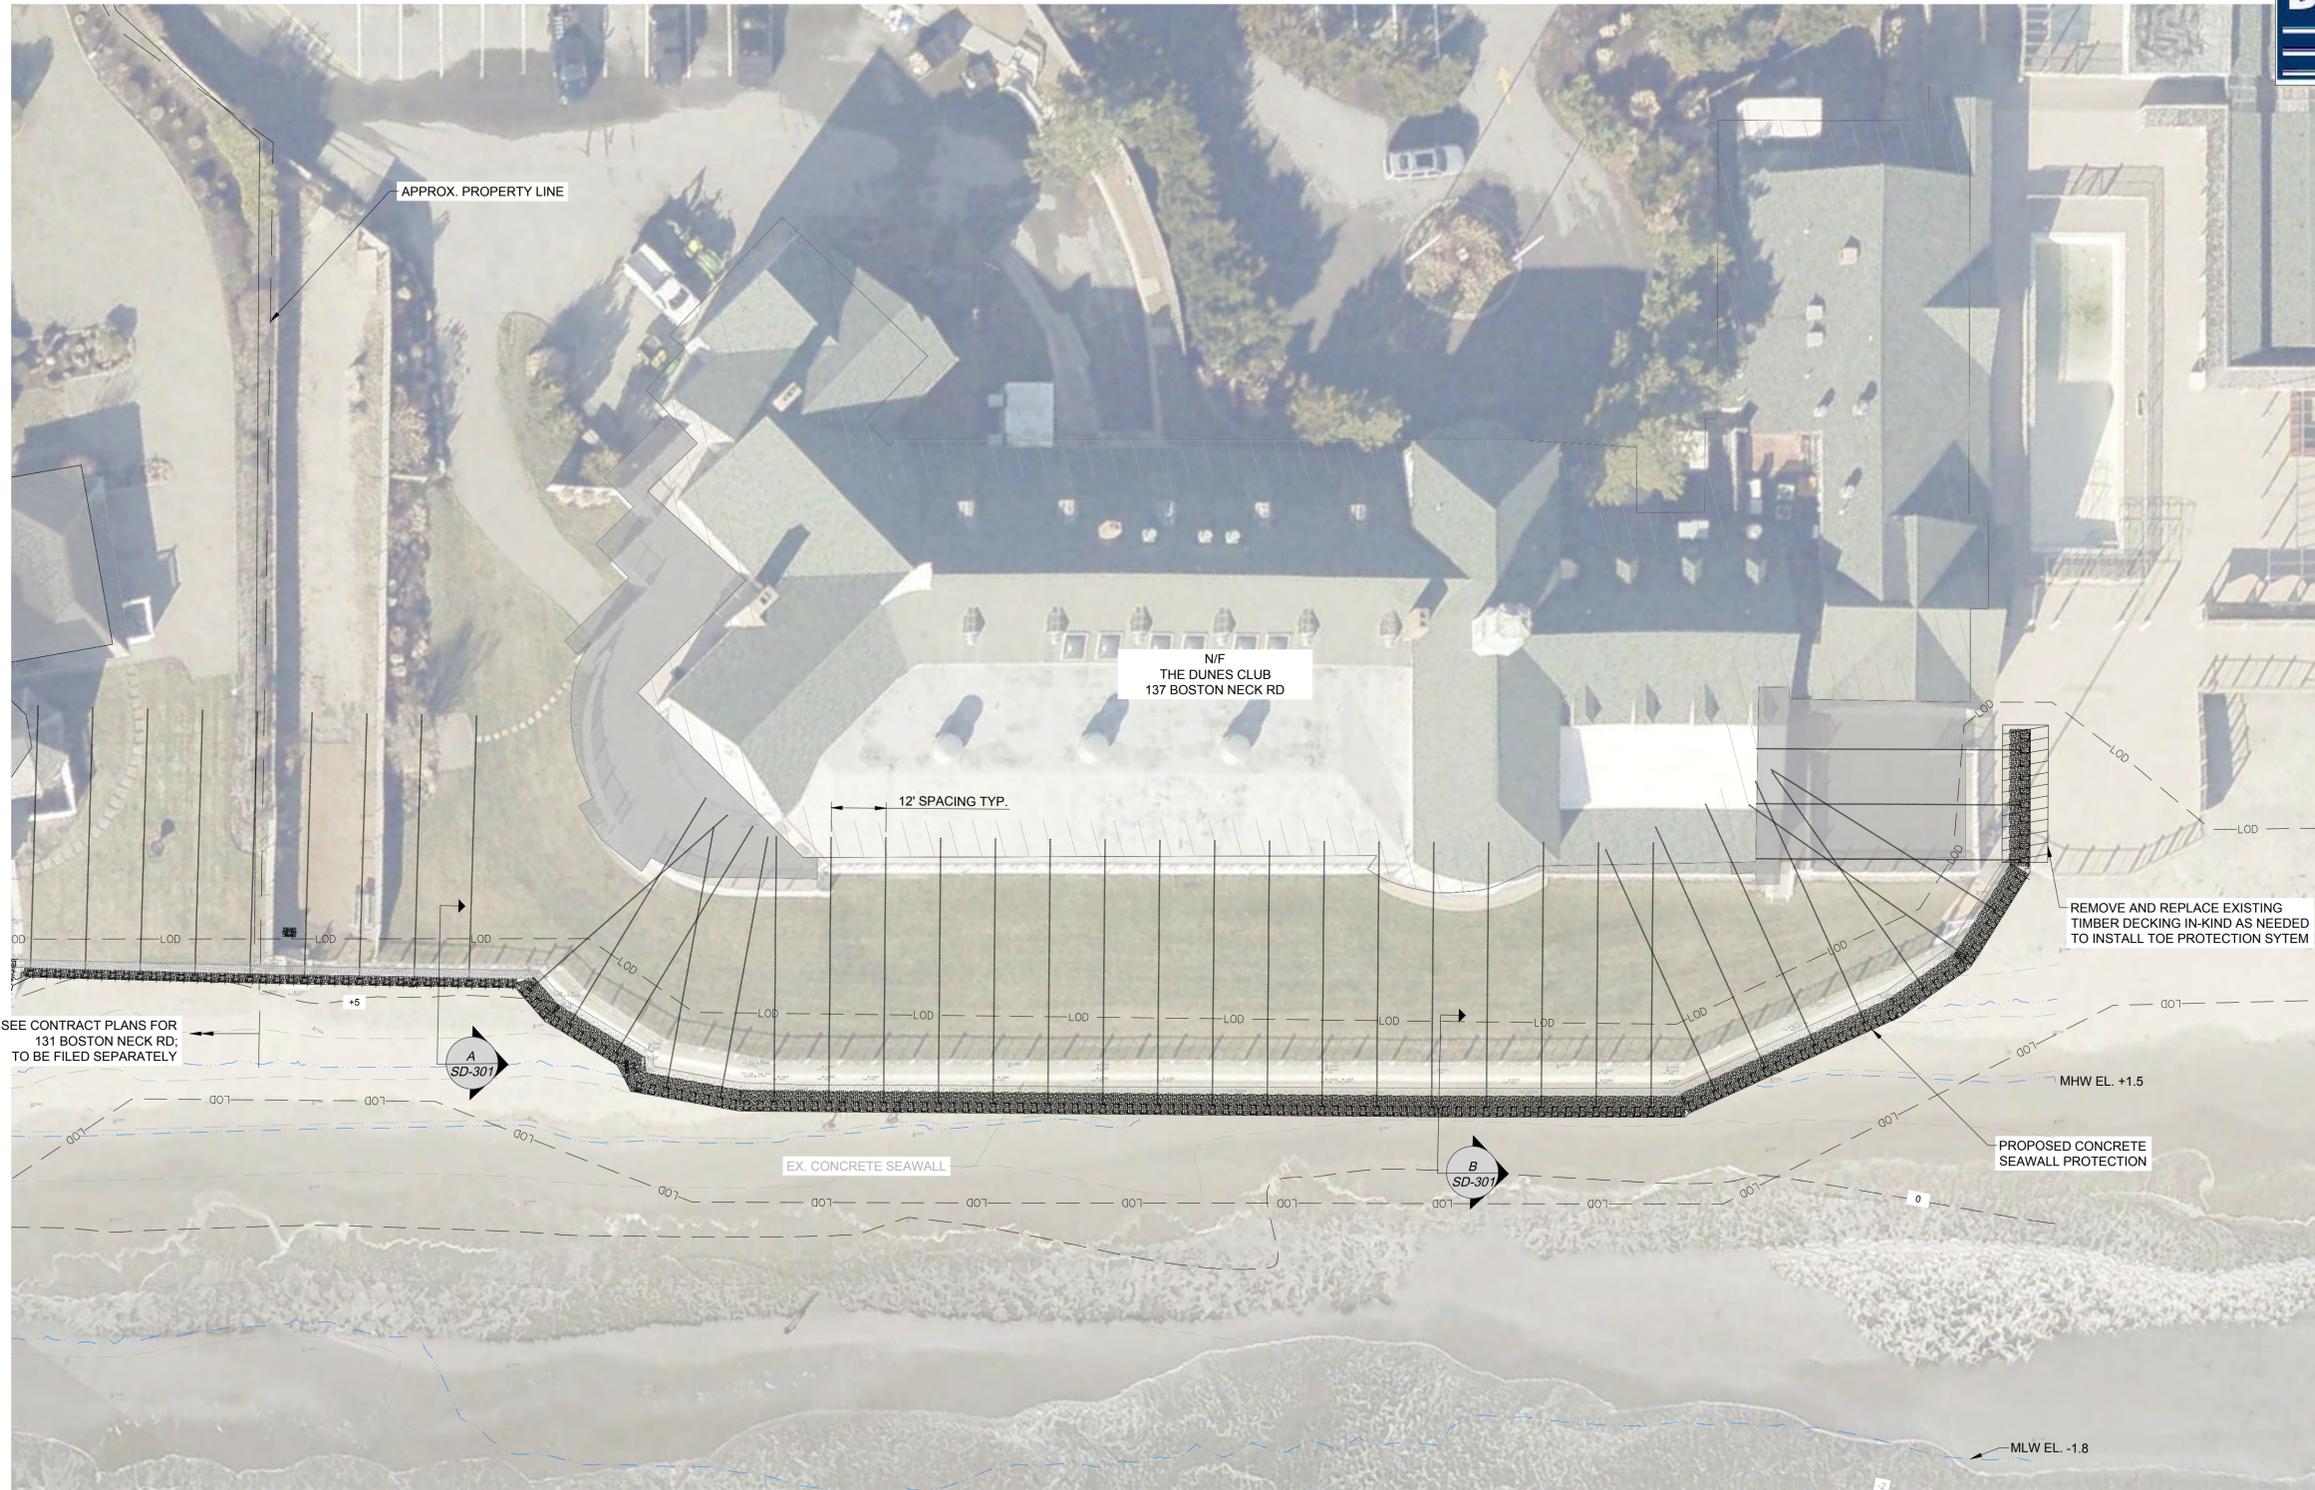

PROPOSED SITE PLAN  
SCALE: 1" = 20'

 

**DUNES CLUB SEAWALL SCOUR  
PROTECTION**  
**137 BOSTON NECK RD**  
NARRAGANSETT, RI

TODD D. TURCOTTE  
No. 7627  
06-AUG-25  
REGISTERED  
PROFESSIONAL ENGINEER  
(CIVIL)

REVISIONS:

NO.	DESCRIPTION

PROJECT NO.: 25115.00  
DATE: AUGUST 2025  
SCALE: AS NOTED  
DESIGNED BY: CMD  
CHECKED BY: TGD  
DRAWN BY: CMD  
APPROVED BY: TDT  
DRAWING TITLE:

PROPOSED SITE PLAN

DRAWING NO.:  
**CD-103**  
SHEET NO.

ISSUED FOR PERMIT REVIEW  
NOT FOR CONSTRUCTION  
IF PRINTED 11X17 DRAWING IS HALF SIZE



N:\CUBES\2025\08\2025115.00 Dunes Club Seawall CD-103 NFW\REA\Reagan Marine\_RE25\DWG\WP137 BOSTON NECK RD DUNES CLUB\CD-103 PROPOSED SITE PLAN.dwg

