


**SECTION A - EXISTING CONCRETE SEAWALL**  
SCALE: 1" = 1'-0"

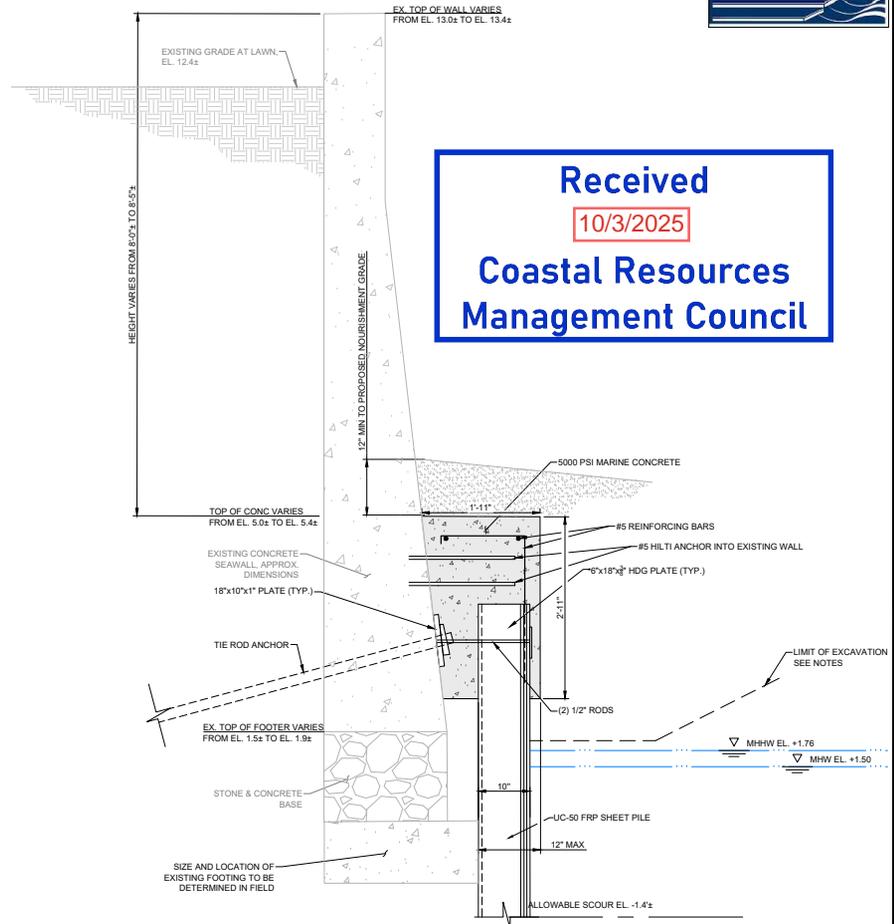

**SECTION A - PROPOSED SEAWALL PROTECTION**  
SCALE: 1" = 1'-0"

**NOTES:**

1. CONTRACTOR IS RESPONSIBLE FOR SAFE EXCAVATION SIDE SLOPES (±2H: 1V) AND SHALL BE VERIFIED AND MAINTAINED BY THE CONTRACTOR.
2. BEACH NOURISHMENT REQUIRED IF BEACH GRADE REACHES ALLOWABLE SCOUR LINE.
3. CONTRACTOR TO VERIFY ELEVATION OF STONE BASE IN FIELD. FINAL ELEVATION OF CONCRETE CAP WILL BE SET BASED ON ELEVATION OF TOP OF SCALE.

**Received**  
**10/3/2025**  
**Coastal Resources**  
**Management Council**









**HEALEY PROPERTY SEAWALL SCOUR PROTECTION**  
**129 BOSTON NECK RD.**  
 NARRAGANSETT, RI

TODD D. TURCOTTE  
 No. 7627  
 REGISTERED PROFESSIONAL ENGINEER (CIVIL)  
 06-AUG-25

REVISIONS:


NO.	DESCRIPTION

PROJECT NO.: 25115.00  
 DATE: AUGUST 2025  
 SCALE: AS NOTED  
 DESIGNED BY: CMD  
 CHECKED BY: TGD  
 DRAWN BY: CMD  
 APPROVED BY: TDT  
 DRAWING TITLE:

EXISTING SITE PLAN  
 DRAWING NO.:  
**CH-102**  
 SHEET NO.



**EXISTING SITE PLAN**  
 SCALE: 1" = 20'

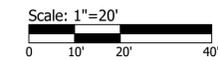

ISSUED FOR PERMIT REVIEW  
 NOT FOR CONSTRUCTION  
 IF PRINTED 11X17 DRAWING IS HALF SIZE

V:\088552\Jobs\25115.00\Dunes Club Seawall D-10 NEW DBA Reagan Marine\_RIZ\DWG\DWG\129 BOSTON NECK RD - HEALEY CH-102 EXISTING SITE PLAN.dwg



**HEALEY PROPERTY SEAWALL SCOUR PROTECTION**  
**129 BOSTON NECK RD.**  
NARRAGANSETT, RI

TODD D. TURCOTTE  
No. 7627  
06-AUG-25  
REGISTERED PROFESSIONAL ENGINEER (CIVIL)


REVISIONS:


PROJECT NO.: 25115.00  
DATE: AUGUST 2025  
SCALE: AS NOTED  
DESIGNED BY: CMD  
CHECKED BY: TGD  
DRAWN BY: CMD  
APPROVED BY: TDT  
DRAWING TITLE:

EXISTING AND PROPOSED SECTIONS


DRAWING NO.: **SH-301**

SHEET NO.

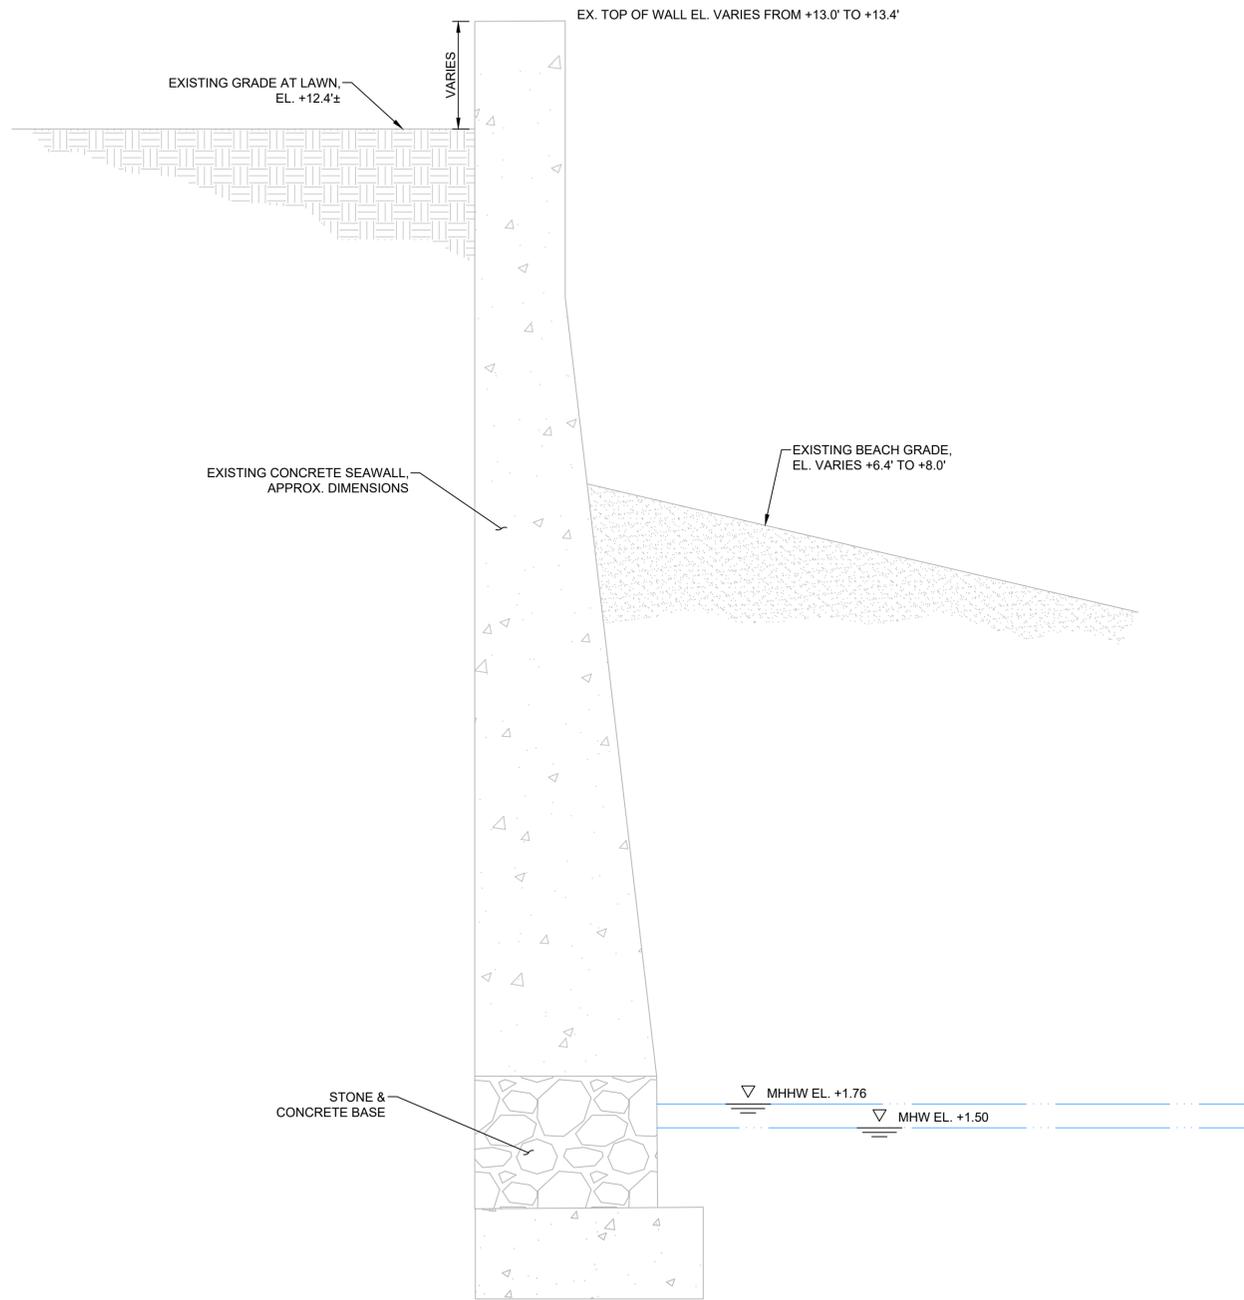

**SECTION A - EXISTING CONCRETE SEAWALL**  
SCALE: 1" = 1'-0"

- NOTES:**
- CONTRACTOR IS RESPONSIBLE FOR SAFE EXCAVATION SIDE SLOPES (±2H : 1V) AND SHALL BE VERIFIED AND MAINTAINED BY THE CONTRACTOR.
  - BEACH NOURISHMENT REQUIRED IF BEACH GRADE REACHES ALLOWABLE SCOUR LINE.
  - CONTRACTOR TO VERIFY ELEVATION OF STONE BASE IN FIELD. FINAL ELEVATION OF CONCRETE CAP WILL BE SET BASED ON ELEVATION OF TOP OF STONE.

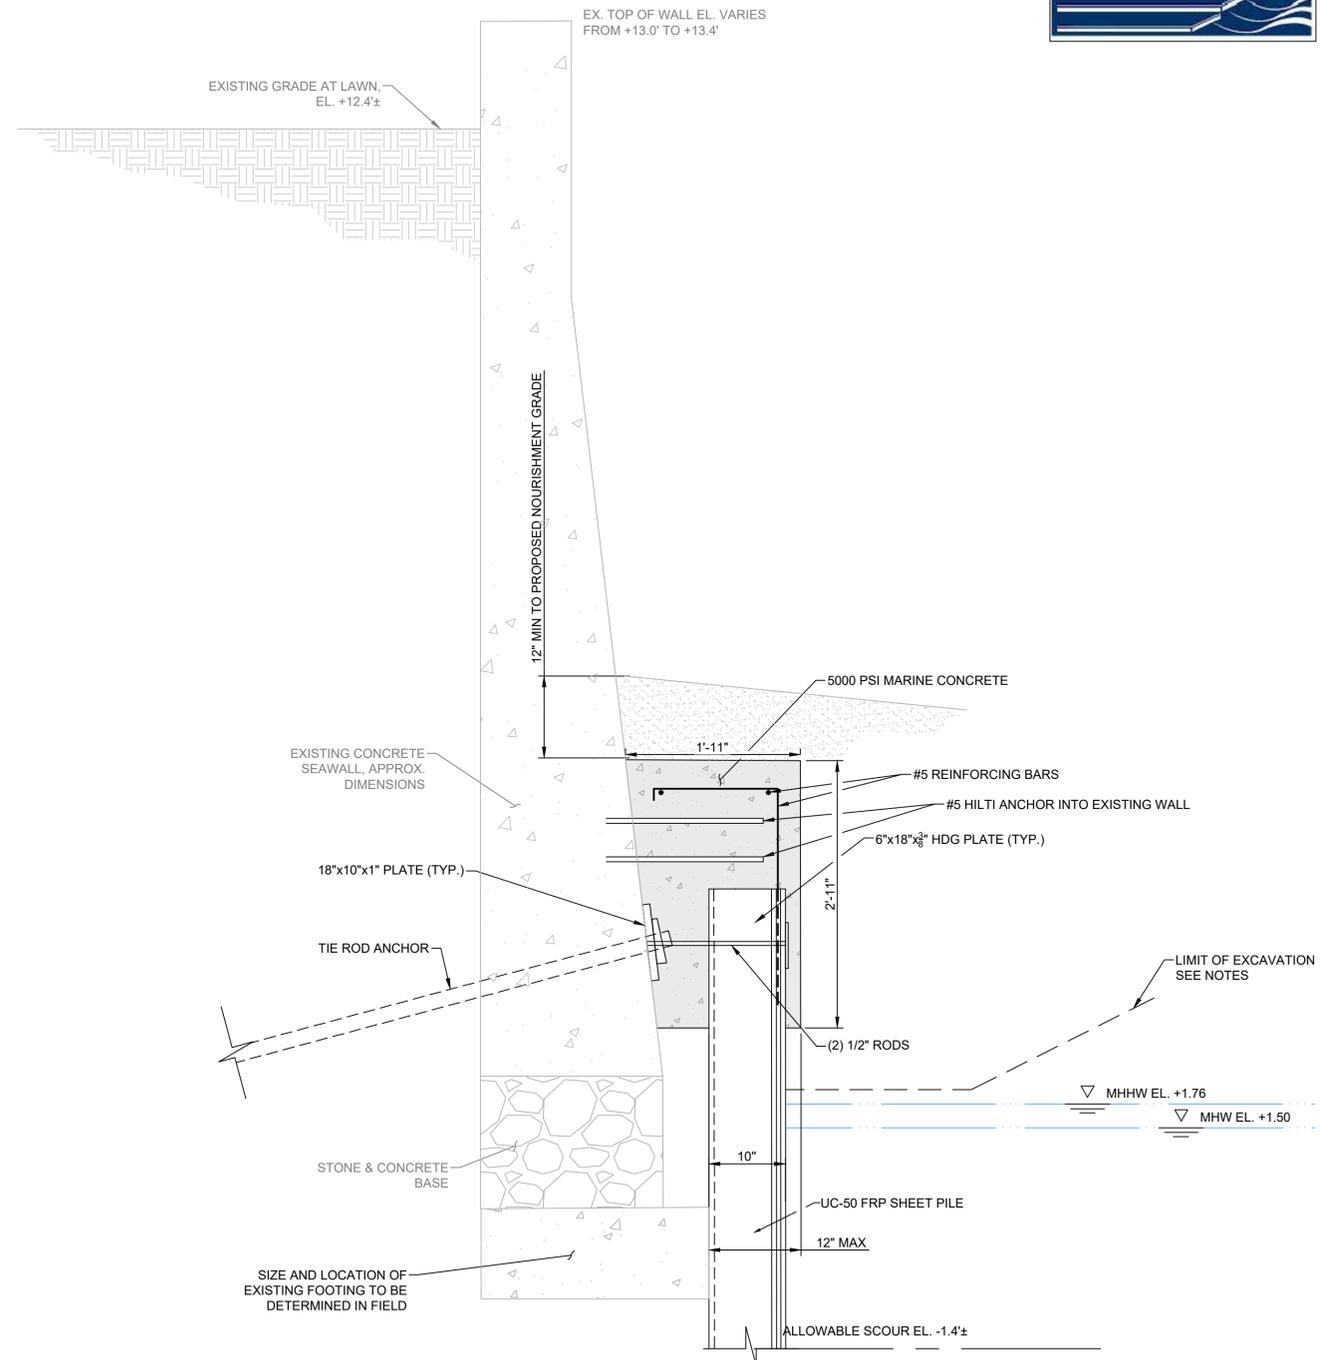

**SECTION A - PROPOSED SEAWALL PROTECTION**  
SCALE: 1" = 1'-0"

ISSUED FOR PERMIT REVIEW  
NOT FOR CONSTRUCTION  
IF PRINTED 11X17 DRAWING IS HALF SIZE

Y:\WORK\2025\JUL25\11.00\Draws\Chap 5\seawall\129 Boston Neck Rd - Healey\SH-301 SECTIONS.dwg