



State of Rhode Island
Coastal Resources Management Council
Oliver H. Stedman Government Center
4808 Tower Hill Road, Suite 3
Wakefield, RI 02879-1900

(401) 783-3370
Fax (401) 783-2069

PUBLIC NOTICE

File Number: 2026-07-017 Date: August 14, 2026

This office has under consideration the application of:

**Department of Environmental Management
c/o David DeCost
235 Promenade Street
Providence, RI 02908**

for a State of Rhode Island Assent to construct and maintain:

The proposed work is intended to replace and improve the existing timber pier so that the RIDEM Law Enforcement Base is better equipped to access and berth vessels at their facility.

Replacement of the pier will incorporate a new layout and modification of an existing Marina Perimeter Limit. The work proposed as part of this application includes the replacement and improvement of existing site structures through the demolition and reconfiguration of existing structures.

Project Location:	150 Fowler Street
City/Town:	North Kingstown
Plat/Lot:	Plat 117, Lot 117
Waterway:	Mill Cove

Plans of the proposed work can be requested at Cstaff1@crmc.ri.gov.

In accordance with the Administrative Procedures Act (Chapter 42-35 of the Rhode Island General Laws) you may request a hearing on this matter.

You are advised that if you have good reason to enter protests against the proposed work it is your privilege to do so. It is expected that objectors will review the application and plans thoroughly, visit site of proposed work if necessary, to familiarize themselves with the conditions and cite what law or laws, if any, would in their opinion be violated by the work proposed.

If you desire to protest, you must attend the scheduled hearing and give sworn testimony. A notice of the time and place of such hearing will be furnished you as soon as possible after receipt of your request for hearing. If you desire to request a hearing, to receive consideration, it should be in writing (**with your correct mailing address, e-mail address and valid contact number**) and be received at this office on or before **September 14, 2026**.

Please email your comments/hearing requests to: cstaff1@crmc.ri.gov; or mail via USPS to: Coastal Resources Management Council; O. S. Government Center, 4808 Tower Hill Road, Rm 116; Wakefield, RI 02879.

RIDEM WICKFORD LAW ENFORCEMENT BASE PIER REPLACEMENT

WICKFORD RHODE ISLAND JUNE 2026


Prepared for:
RHODE ISLAND DEPARTMENT OF
ENVIRONMENTAL MANAGEMENT




Prepared by:
Foth Infrastructure & Environment, LLC



DRAWING INDEX	
SHEET NUMBER	TITLE
1	COVER SHEET
2	EXISTING CONDITIONS & PROJECT NOTES
3	EXISTING CROSS SECTIONS
4	PROPOSED SITE PLAN
5	PROPOSED SECTIONS

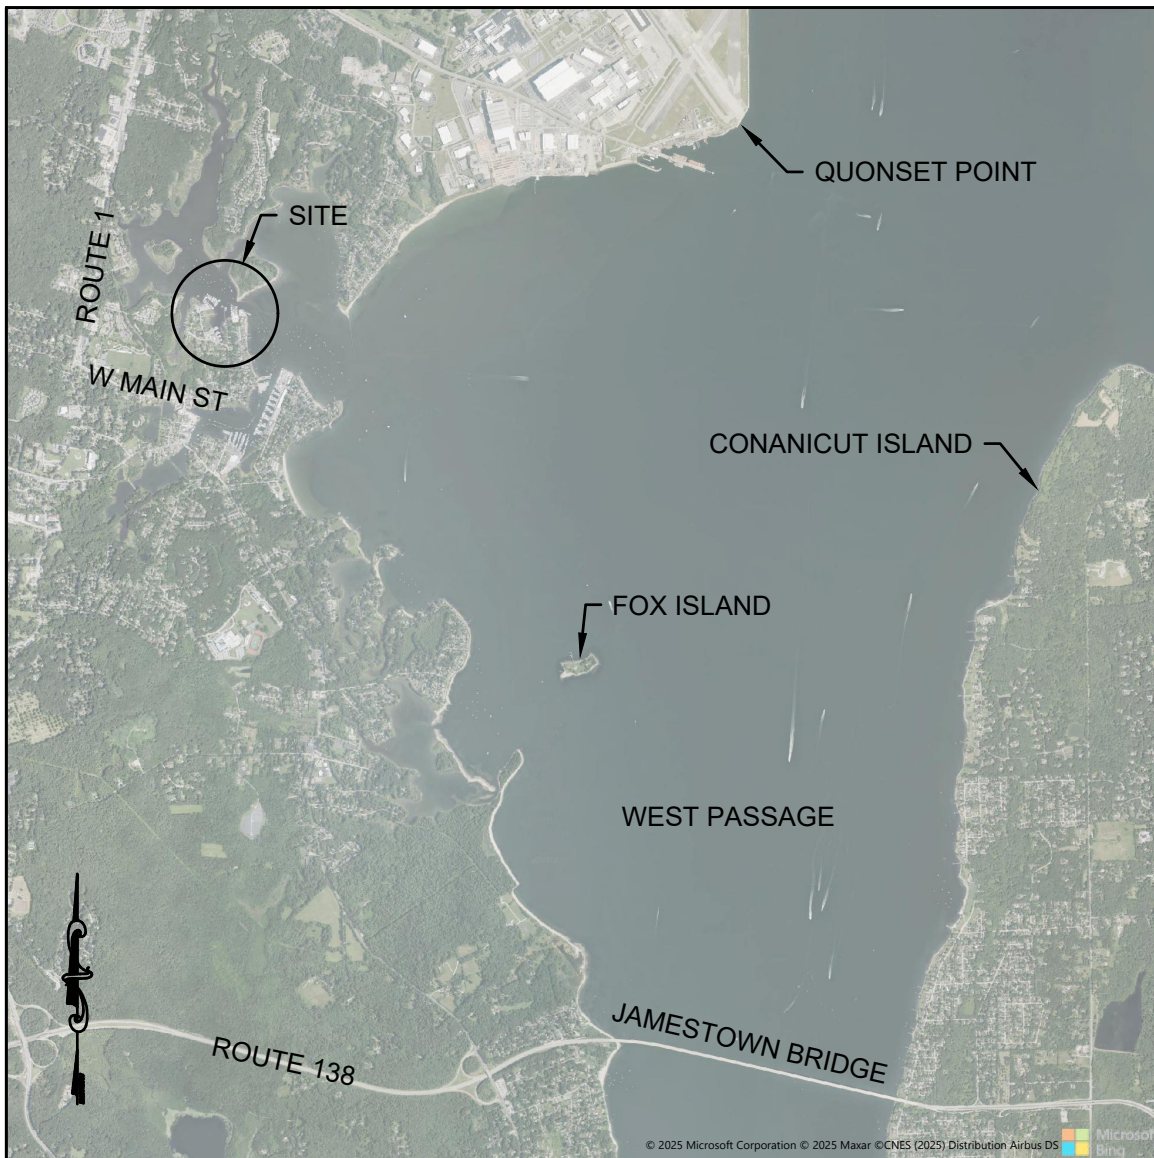




VICINITY MAP

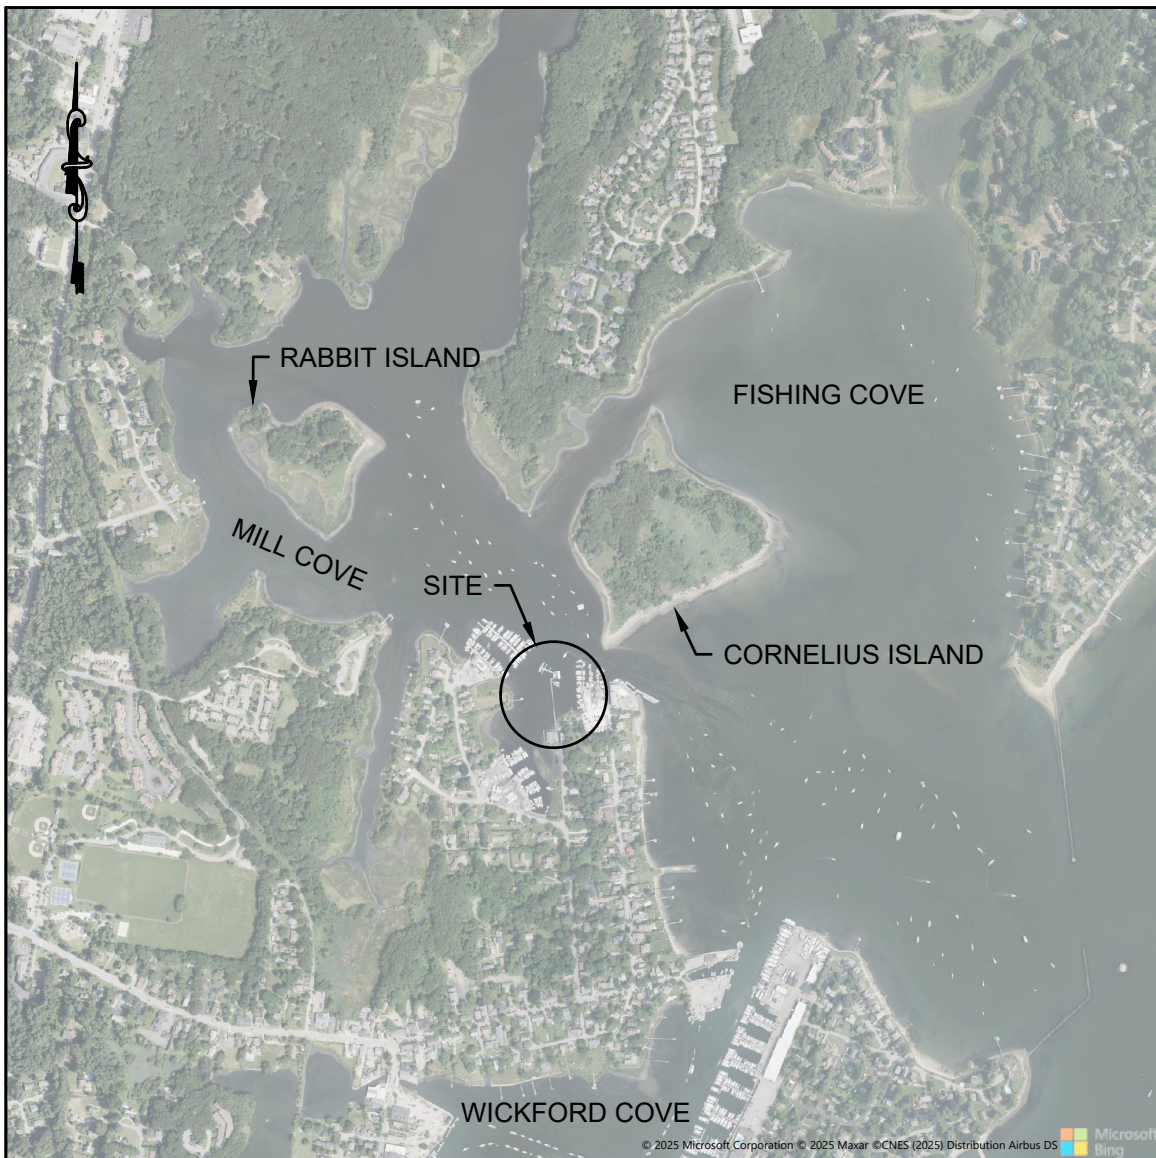

LOCATION MAP

PE STAMP
SCOTT R. SKUNCIK No. 11031 REGISTERED PROFESSIONAL ENGINEER CIVIL 6/29/26
SHEET TITLE:
COVER SHEET
ISSUANCE:
REGULATORY PURPOSES
PROJECT NO: 0025R024.00
SHEET NUMBER
1



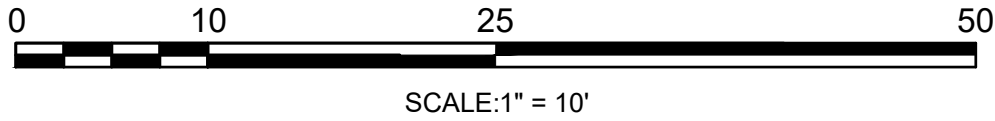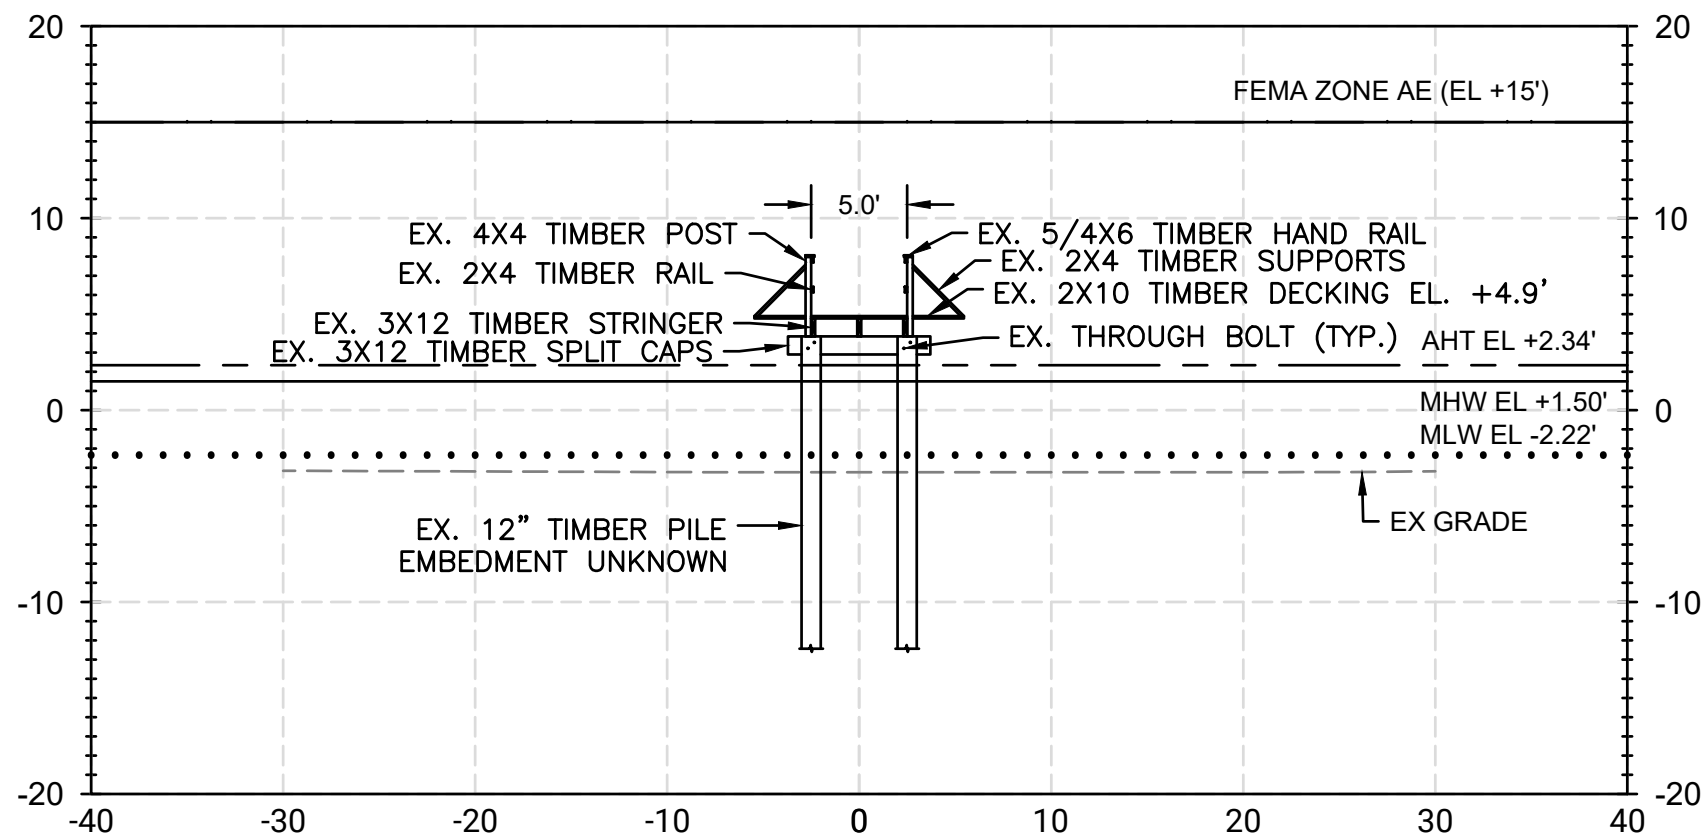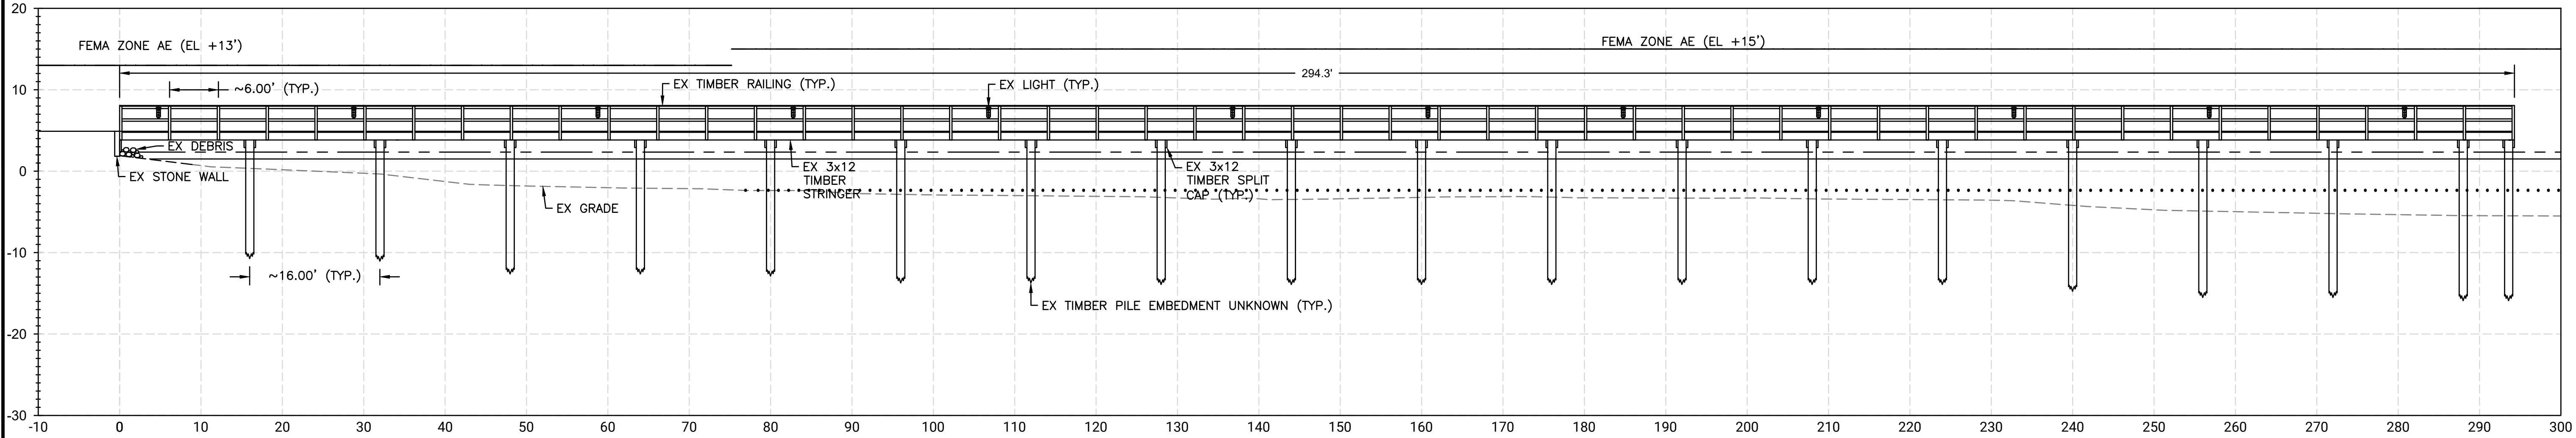


RHODE ISLAND DEPARTMENT OF
ENVIRONMENTAL PROTECTION
PIER RECONSTRUCTION

WICKFORD LAW ENFORCEMENT
BASE, NORTH KINGSTON, RI

NO	BY	DATE	REVISIONS	
			DESCRIPTION	

DATE OF PREPARATION		
SURVEYED	MH/JT	12/3/2025
DRAWN	CP	6/29/2026
DESIGNED		
CHECKED	JP	6/29/2026

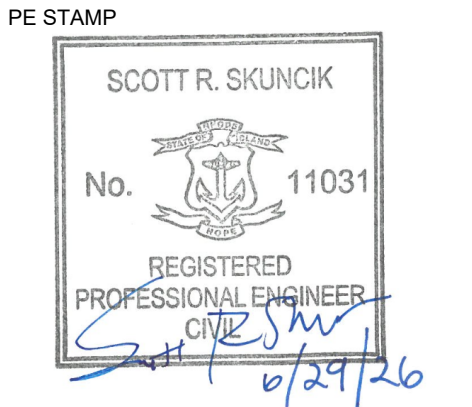

SHEET TITLE:


**EXISTING
SECTIONS**

ISSUANCE:

**REGULATORY
PURPOSES ONLY (NOT
FOR CONSTRUCTION)**

PROJECT NO: 0025R024.00

SHEET NUMBER

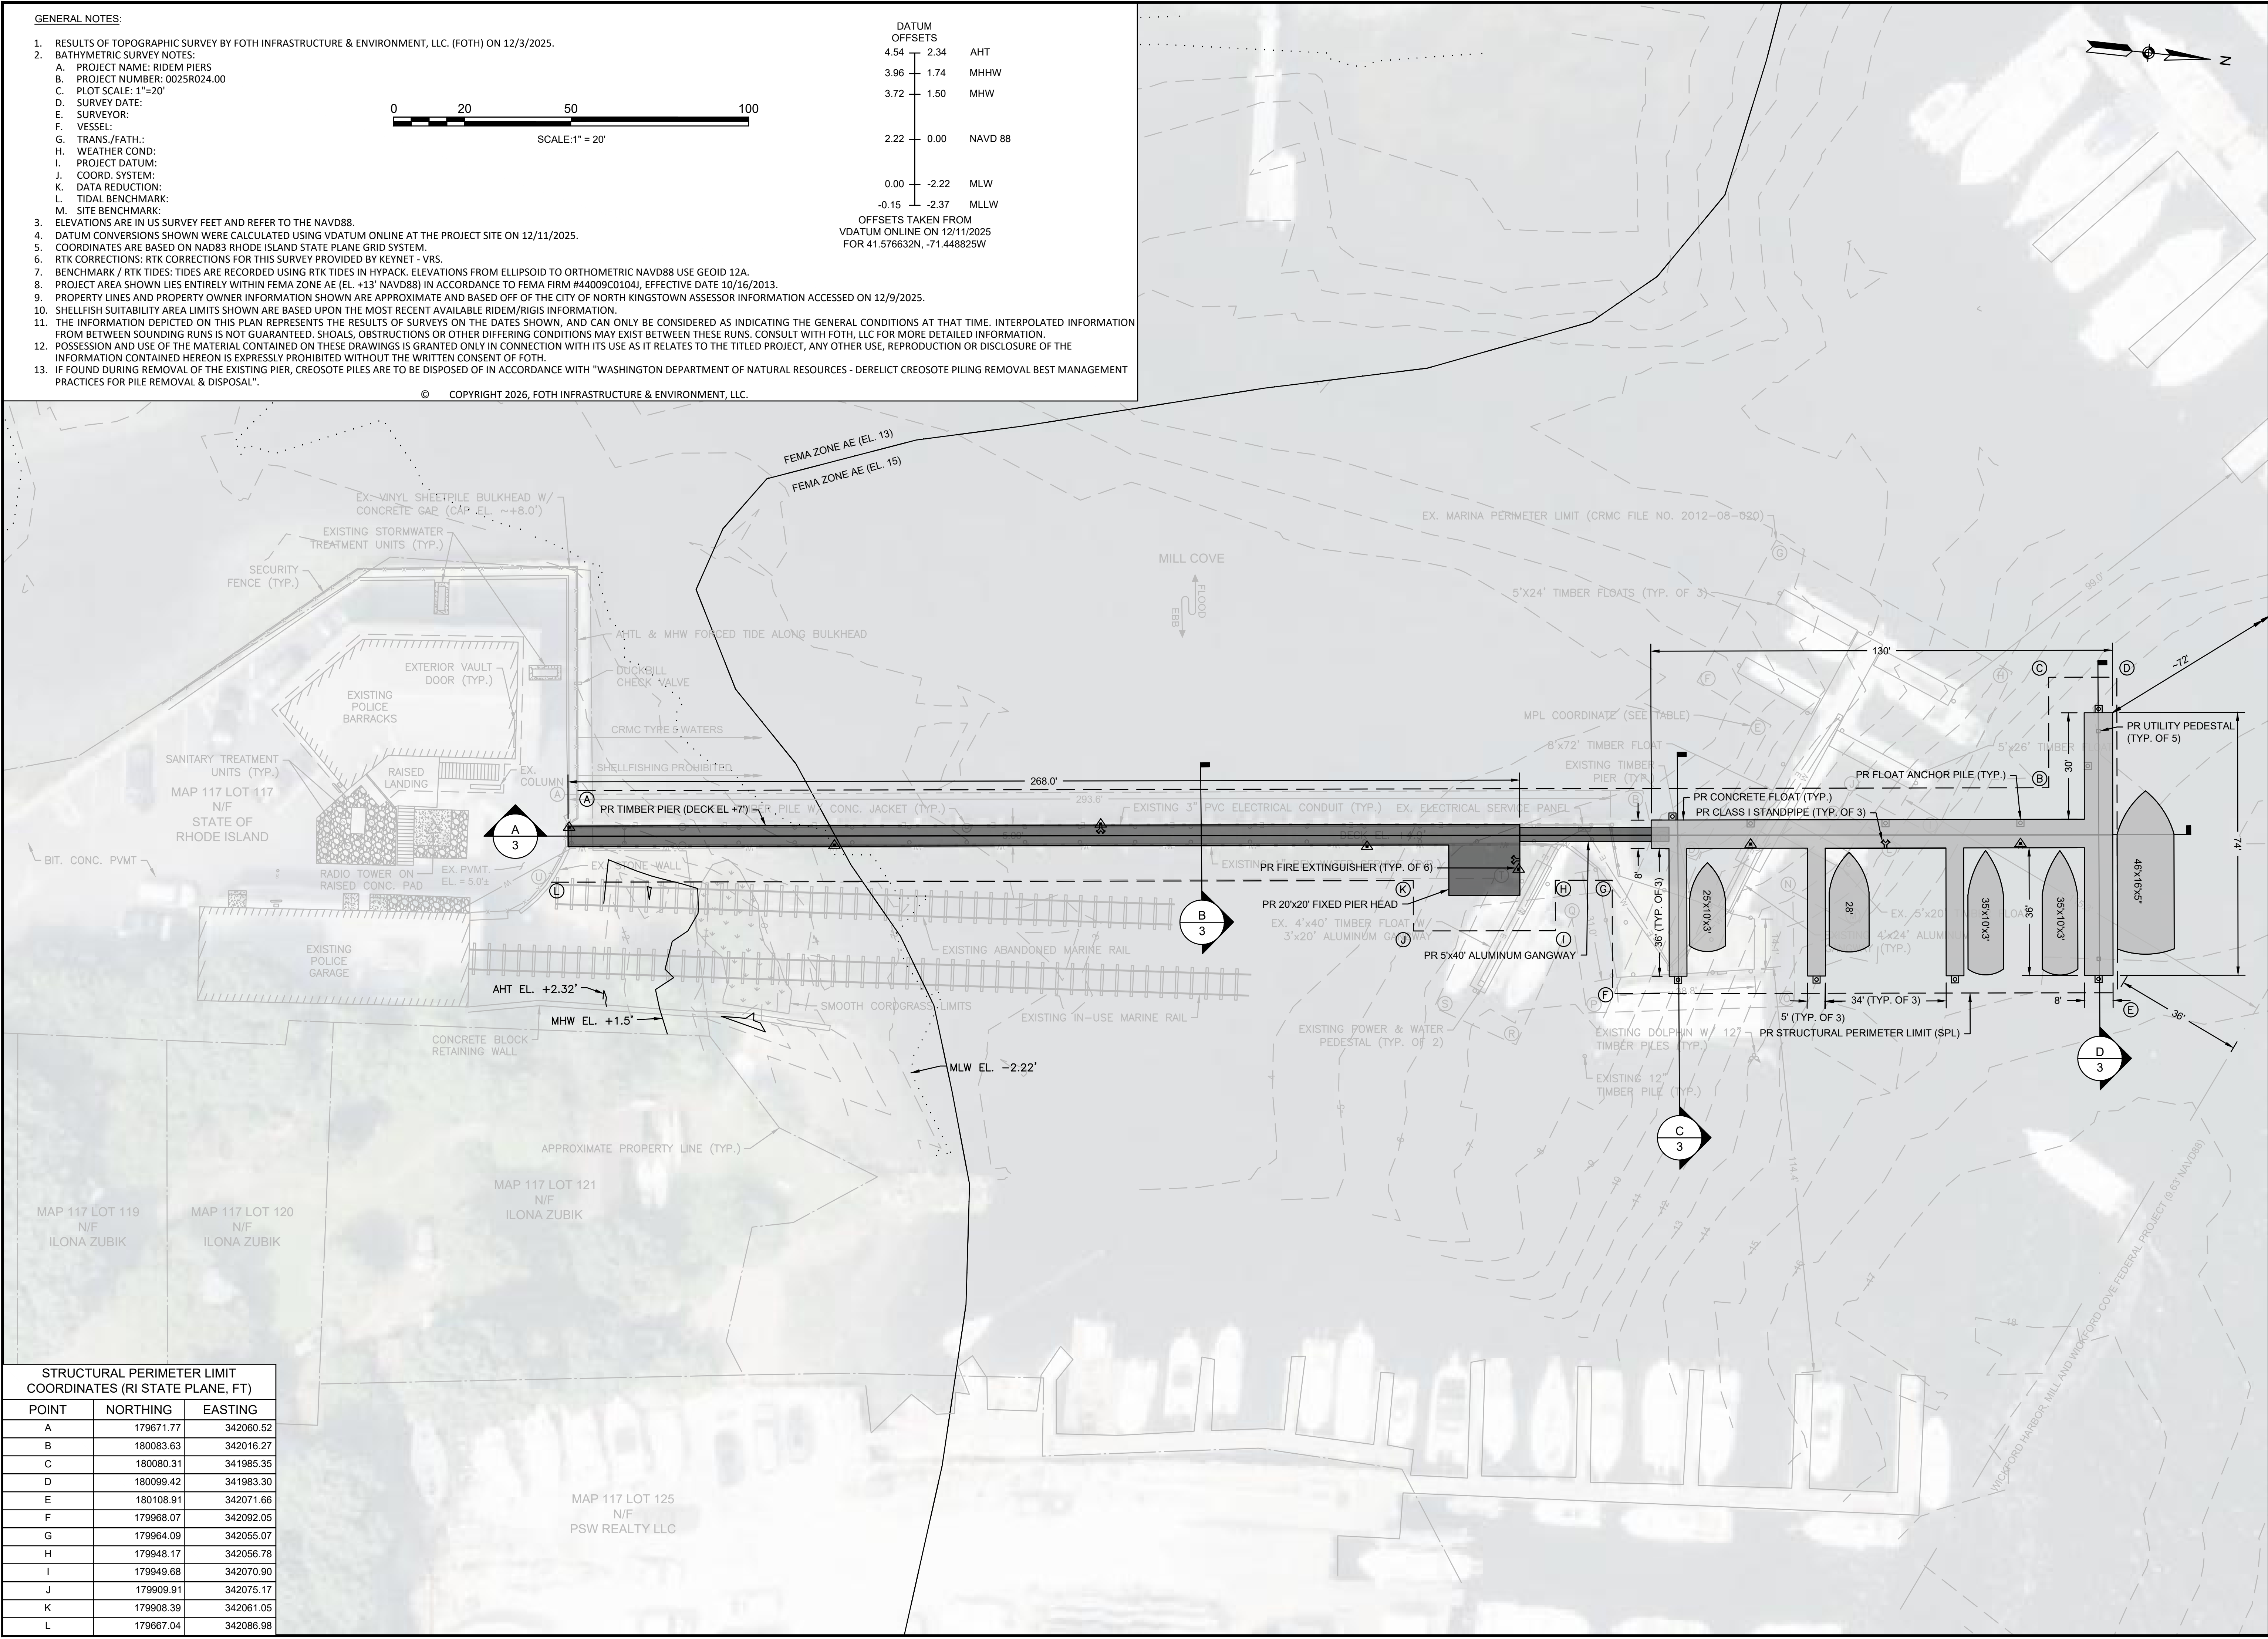

- GENERAL NOTES:
1. RESULTS OF TOPOGRAPHIC SURVEY BY FOTH INFRASTRUCTURE & ENVIRONMENT, LLC. (FOTH) ON 12/3/2025.
 2. BATHYMETRIC SURVEY NOTES:
 - A. PROJECT NAME: RIDEM PIERS
 - B. PROJECT NUMBER: 0025R024.00
 - C. PLOT SCALE: 1"=20'
 - D. SURVEY DATE:
 - E. SURVEYOR:
 - F. VESSEL:
 - G. TRANS./FATH:
 - H. WEATHER COND:
 - I. PROJECT DATUM:
 - J. COORD. SYSTEM:
 - K. DATA REDUCTION:
 - L. TIDAL BENCHMARK:
 - M. SITE BENCHMARK:
 3. ELEVATIONS ARE IN US SURVEY FEET AND REFER TO THE NAVD88.
 4. DATUM CONVERSIONS SHOWN WERE CALCULATED USING VDATUM ONLINE AT THE PROJECT SITE ON 12/11/2025.
 5. COORDINATES ARE BASED ON NAD83 RHODE ISLAND STATE PLANE GRID SYSTEM.
 6. RTK CORRECTIONS: RTK CORRECTIONS FOR THIS SURVEY PROVIDED BY KEYNET-VRS.
 7. BENCHMARK / RTK TIDES: TIDES ARE RECORDED USING RTK TIDES IN HYPACK. ELEVATIONS FROM ELLIPSOID TO ORTHOMETRIC NAVD88 USE GEOID 12A.
 8. PROJECT AREA SHOWN LIES ENTIRELY WITHIN FEMA ZONE AE (EL. +13' NAVD88) IN ACCORDANCE TO FEMA FIRM #44009C0104, EFFECTIVE DATE 10/16/2013.
 9. PROPERTY LINES AND PROPERTY OWNER INFORMATION SHOWN ARE APPROXIMATE AND BASED OFF OF THE CITY OF NORTH KINGSTOWN ASSESSOR INFORMATION ACCESSED ON 12/9/2025.
 10. SHELLFISH SUITABILITY AREA LIMITS SHOWN ARE BASED UPON THE MOST RECENT AVAILABLE RIDEM/RIGIS INFORMATION.
 11. THE INFORMATION DEPICTED ON THIS PLAN REPRESENTS THE RESULTS OF SURVEYS ON THE DATES SHOWN, AND CAN ONLY BE CONSIDERED AS INDICATING THE GENERAL CONDITIONS AT THAT TIME. INTERPOLATED INFORMATION FROM BETWEEN SOUNDING RUNS IS NOT GUARANTEED. SHOALS, OBSTRUCTIONS OR OTHER DIFFERING CONDITIONS MAY EXIST BETWEEN THESE RUNS. CONSULT WITH FOTH, LLC FOR MORE DETAILED INFORMATION.
 12. POSSESSION AND USE OF THE MATERIAL CONTAINED ON THESE DRAWINGS IS GRANTED ONLY IN CONNECTION WITH ITS USE AS IT RELATES TO THE TITLED PROJECT, ANY OTHER USE, REPRODUCTION OR DISCLOSURE OF THE INFORMATION CONTAINED HEREON IS EXPRESSLY PROHIBITED WITHOUT THE WRITTEN CONSENT OF FOTH.
 13. IF FOUND DURING REMOVAL OF THE EXISTING PIER, CREOSOTE PILES ARE TO BE DISPOSED OF IN ACCORDANCE WITH "WASHINGTON DEPARTMENT OF NATURAL RESOURCES - DERELICT CREOSOTE PILING REMOVAL BEST MANAGEMENT PRACTICES FOR PILE REMOVAL & DISPOSAL".
- © COPYRIGHT 2026, FOTH INFRASTRUCTURE & ENVIRONMENT, LLC.

DATUM OFFSETS		
4.54	2.34	AHT
3.96	1.74	MHHW
3.72	1.50	MHW
2.22	0.00	NAVD 88
0.00	-2.22	MLW
-0.15	-2.37	MLLW
OFFSETS TAKEN FROM		
VDATUM ONLINE ON 12/11/2025		
FOR 41.576632N, -71.448825W		

STRUCTURAL PERIMETER LIMIT COORDINATES (RI STATE PLANE, FT)		
POINT	NORTHING	EASTING
A	179671.77	342060.52
B	180083.63	342016.27
C	180080.31	341985.35
D	180099.42	341983.30
E	180108.91	342071.66
F	179968.07	342092.05
G	179964.09	342055.07
H	179948.17	342056.78
I	179949.68	342070.90
J	179909.91	342075.17
K	179908.39	342061.05
L	179667.04	342086.98



RHODE ISLAND DEPARTMENT OF ENVIRONMENTAL PROTECTION
PIER RECONSTRUCTION

WICKFORD LAW ENFORCEMENT BASE, NORTH KINGSTON, RI

REVISIONS		DATE OF PREPARATION	
NO	DESCRIPTION	BY	DATE
1			
2			
PE STAMP

SCOTT R. SKUNICK

No. 11031

REGISTERED PROFESSIONAL ENGINEER

6/29/26

SHEET TITLE:

PROPOSED SITE PLAN

ISSUANCE:

REGULATORY PURPOSES ONLY (NOT FOR CONSTRUCTION)



PROJECT NO: 0025R024.00

SHEET NUMBER


4

RECEIVED
6/30/2026
RIS
COASTAL RESOURCES
MANAGEMENT COAST


Monday, June 29, 2026 3:10:26 PM
DWG Filename: 25r024_wickford pier_plot.dwg Layout: 5
DWG Folder Location:

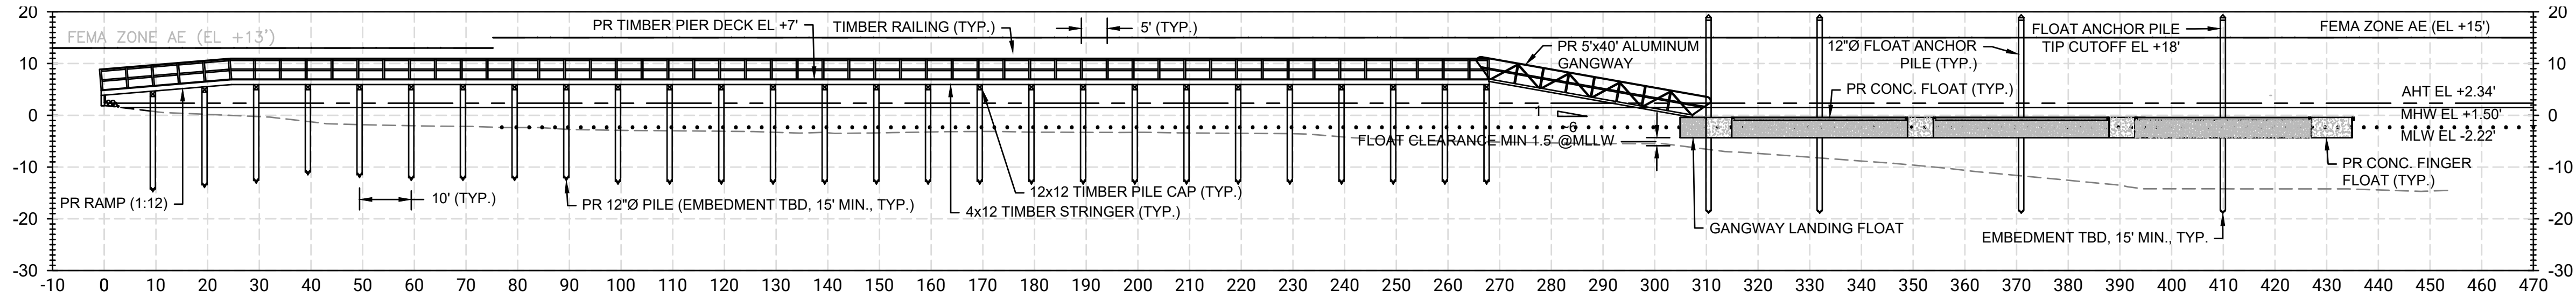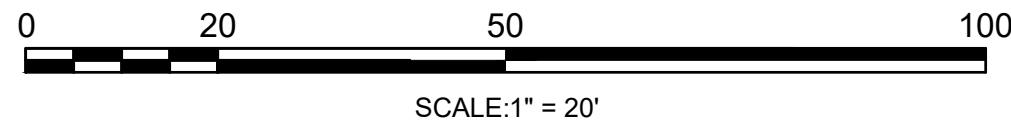


A
2 PROPOSED PIER PROFILE
SCALE: 1" = 20'

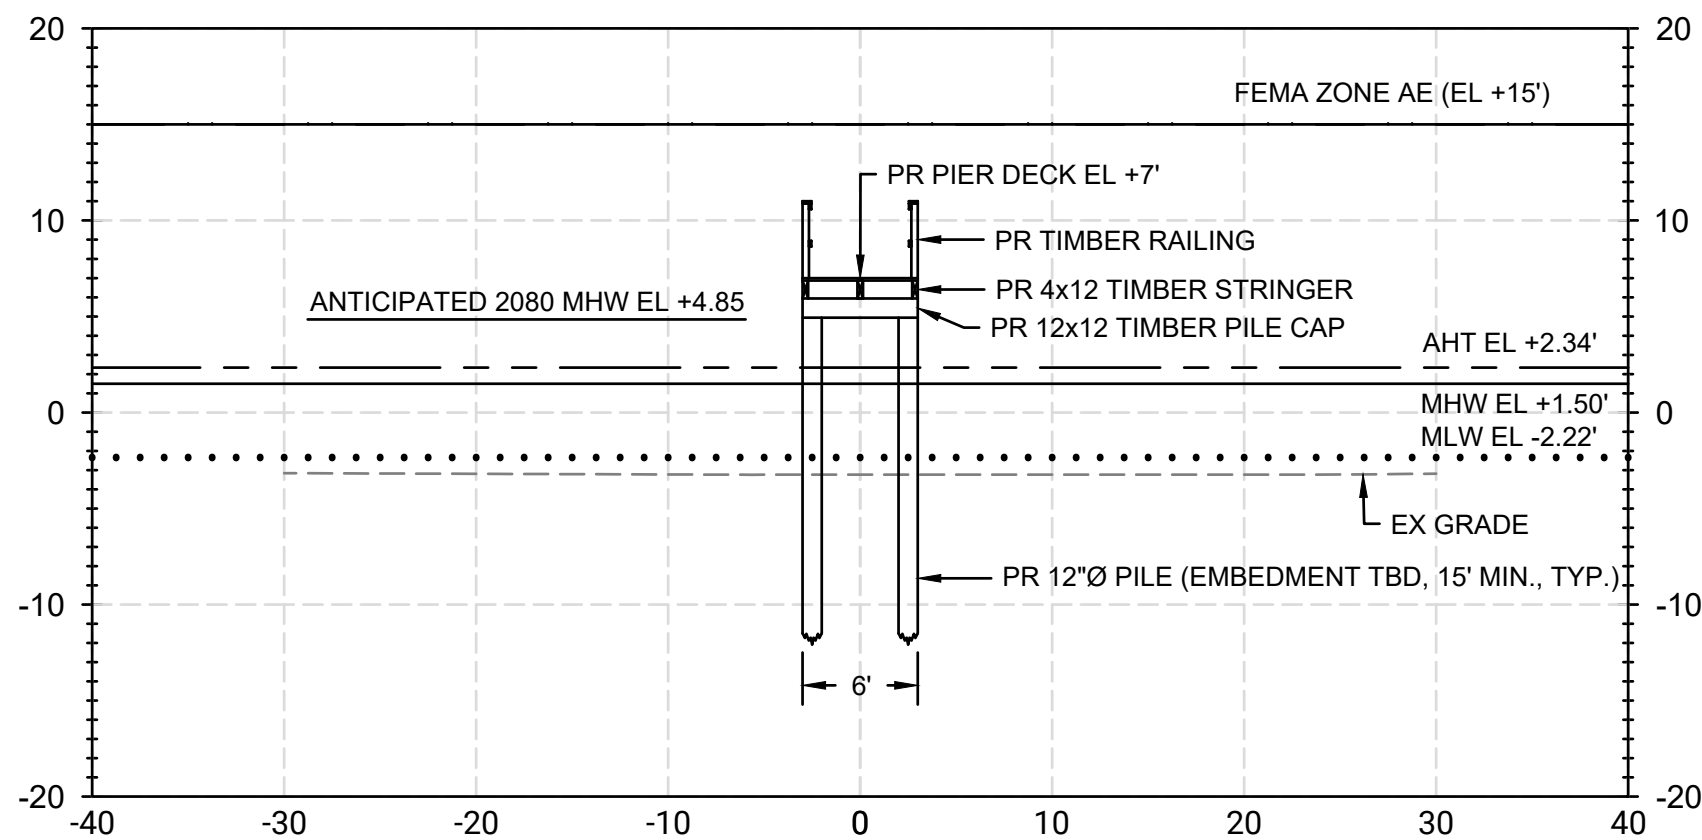

B
2 PROPOSED PIER CROSS SECTION
SCALE: 1" = 10'

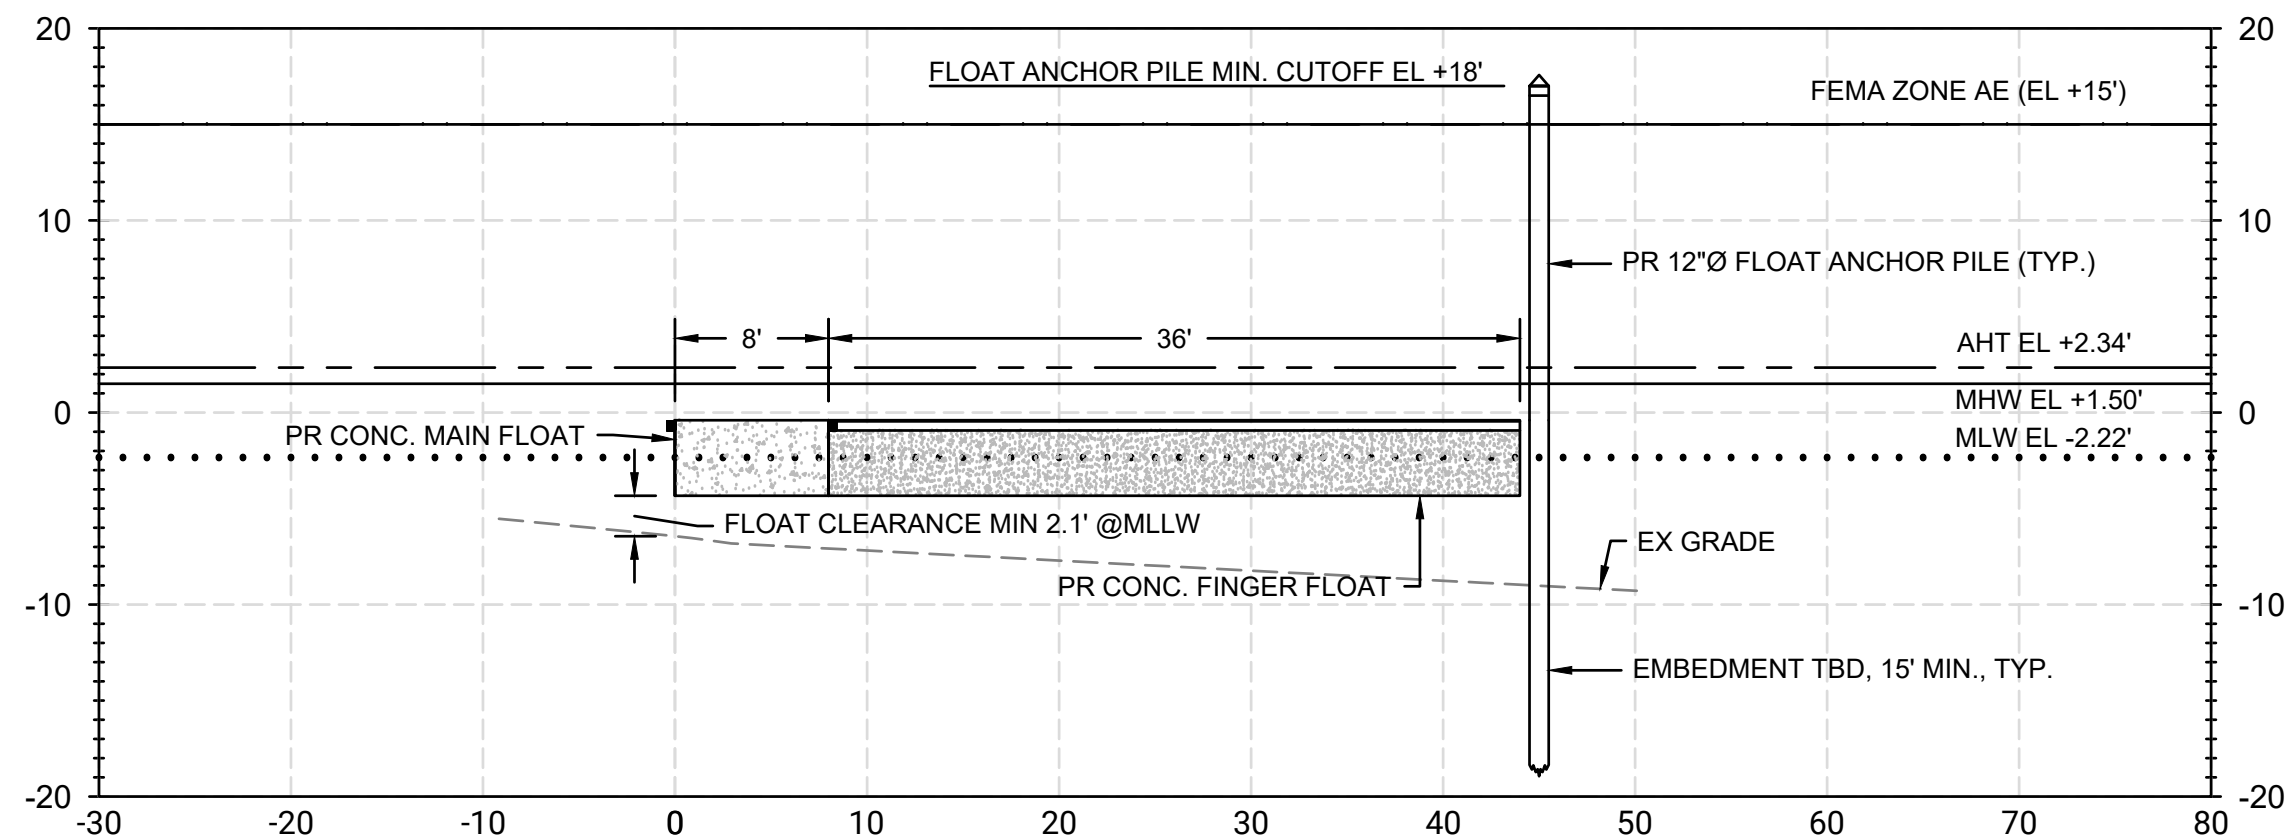

C
4 PROPOSED CROSS SECTION
SCALE: 1" = 10'

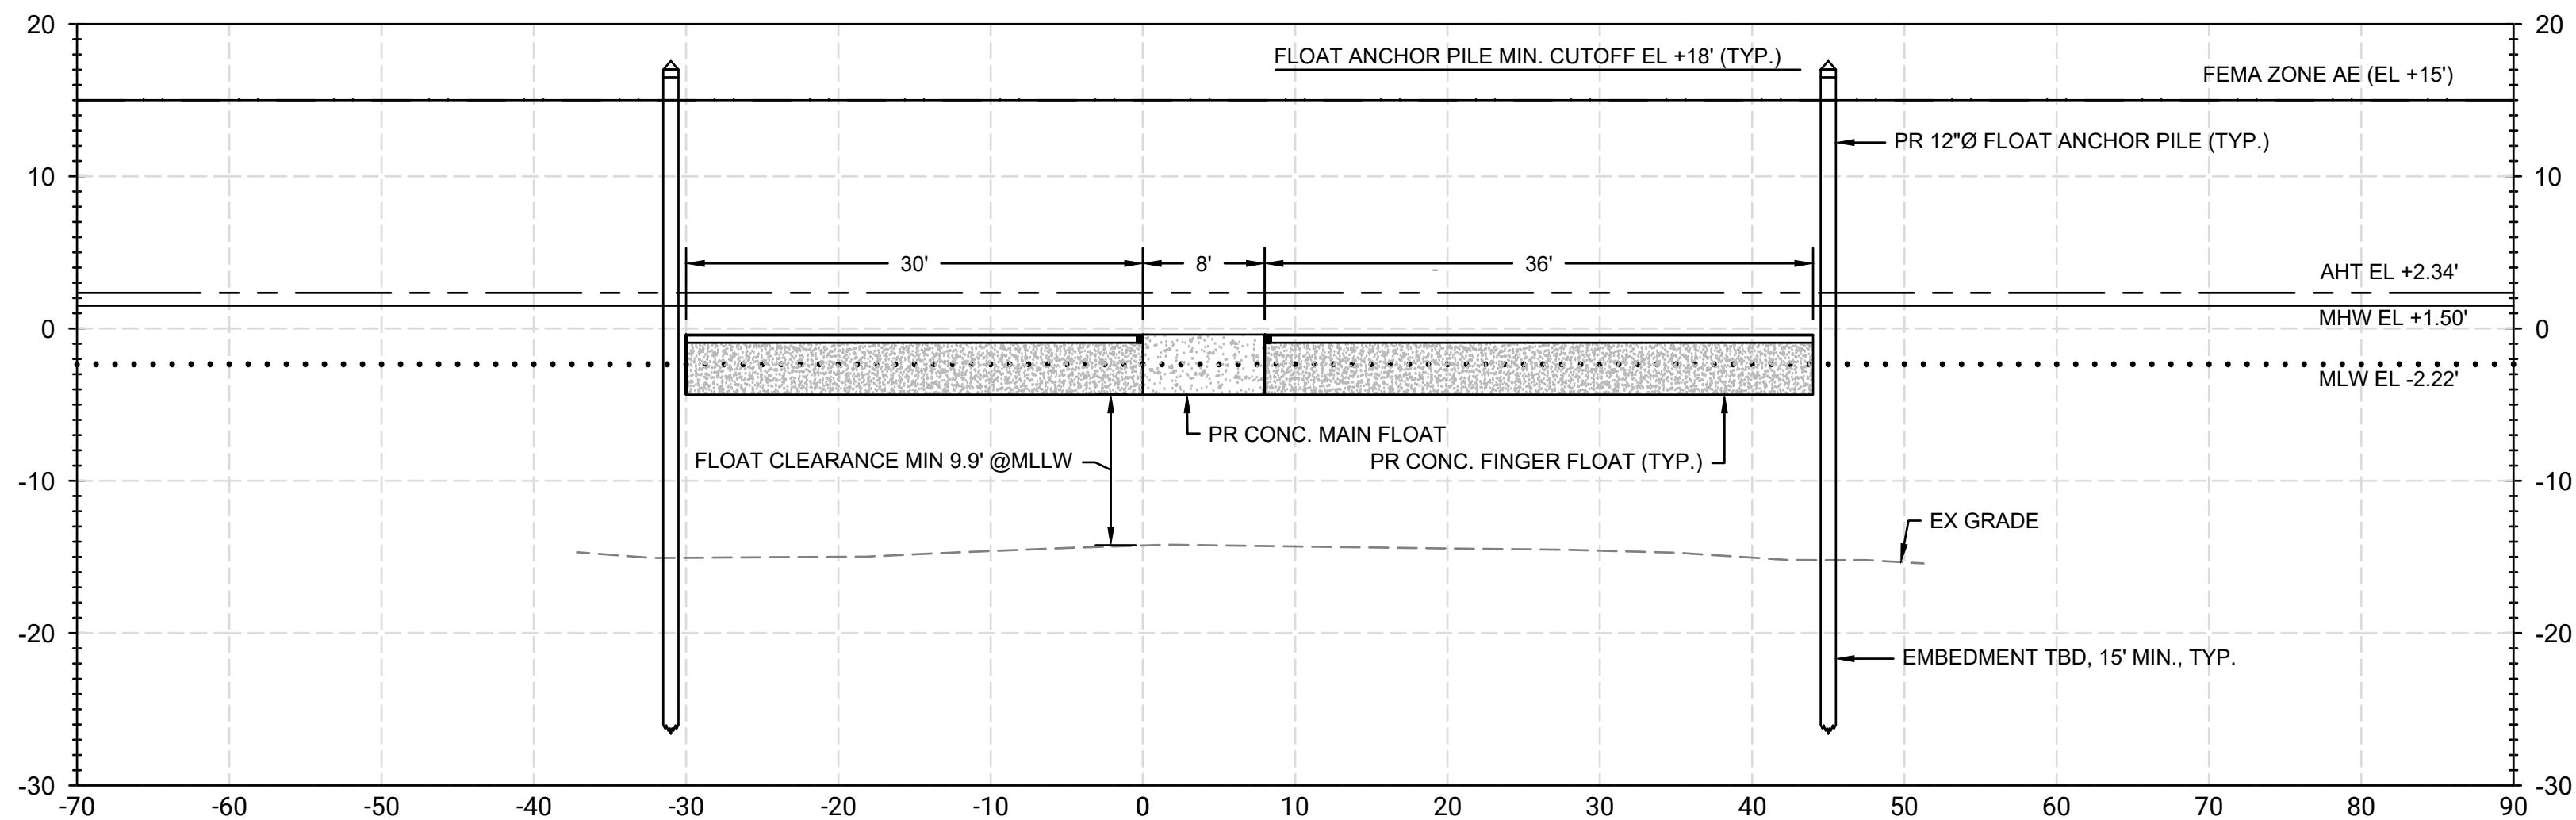

D
4 PROPOSED CROSS SECTION
SCALE: 1" = 10'




RHODE ISLAND DEPARTMENT OF
ENVIRONMENTAL PROTECTION
PIER RECONSTRUCTION

WICKFORD LAW ENFORCEMENT
BASE, NORTH KINGSTON, RI

NO	BY	DATE	REVISIONS	
			DESCRIPTION	
1				
2				
3				
4				

DATE OF PREPARATION		
SURVEYED	MH/JT	12/3/2023
DRAWN	CP	6/29/2024
DESIGNED		
CHECKED	JP	6/29/2026

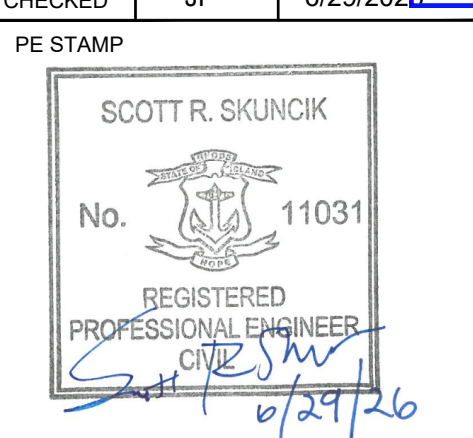

SHEET TITLE:

PROPOSED SECTIONS

ISSUANCE:

REGULATORY PURPOSES ONLY (NOT FOR CONSTRUCTION)

PROJECT NO: 0025R024.00

SHEET NUMBER

5