

STATE OF RHODE ISLAND AND PROVIDENCE PLANTATIONS
COASTAL RESOURCES MANAGEMENT COUNCIL
Oliver Stedman Government Center
4808 Tower Hill Road, Wakefield, RI 02879

PUBLIC NOTICE

File Number: 2009-05-012 Date: May 8, 2009

This office has under consideration the application of:

Kathryn Graham
201 Clarkson Lane
Vero Beach, FL 32963

for a State of Rhode Island Assent to construct and maintain: a residential boating facility.

Project Location:	52 Rossini Road
City/Town:	Westerly
Plat/Lot:	135 / 118,119
Waterway:	Quonochontaug Pond


Plans of the proposed work may be seen at the CRMC office in Wakefield.

In accordance with the Administrative Procedures Act (Chapter 42-35 of the Rhode Island General Laws) you may request a hearing on this matter.

You are advised that if you have good reason to enter protests against the proposed work it is your privilege to do so. It is expected that objectors will review the application and plans thoroughly, visit site of proposed work if necessary, to familiarize themselves with the conditions and cite what law or laws, if any, would in their opinion be violated by the work proposed.


If you desire to protest, you must attend the scheduled hearing and give sworn testimony. A notice of the time and place of such hearing will be furnished you as soon as possible after receipt of your request for hearing. If you desire to request a hearing, to receive consideration, it should be in writing and be received at this office on or before June 8, 2009.

RECEIVED
 MAY - 4 2009
 C.R.M.C.

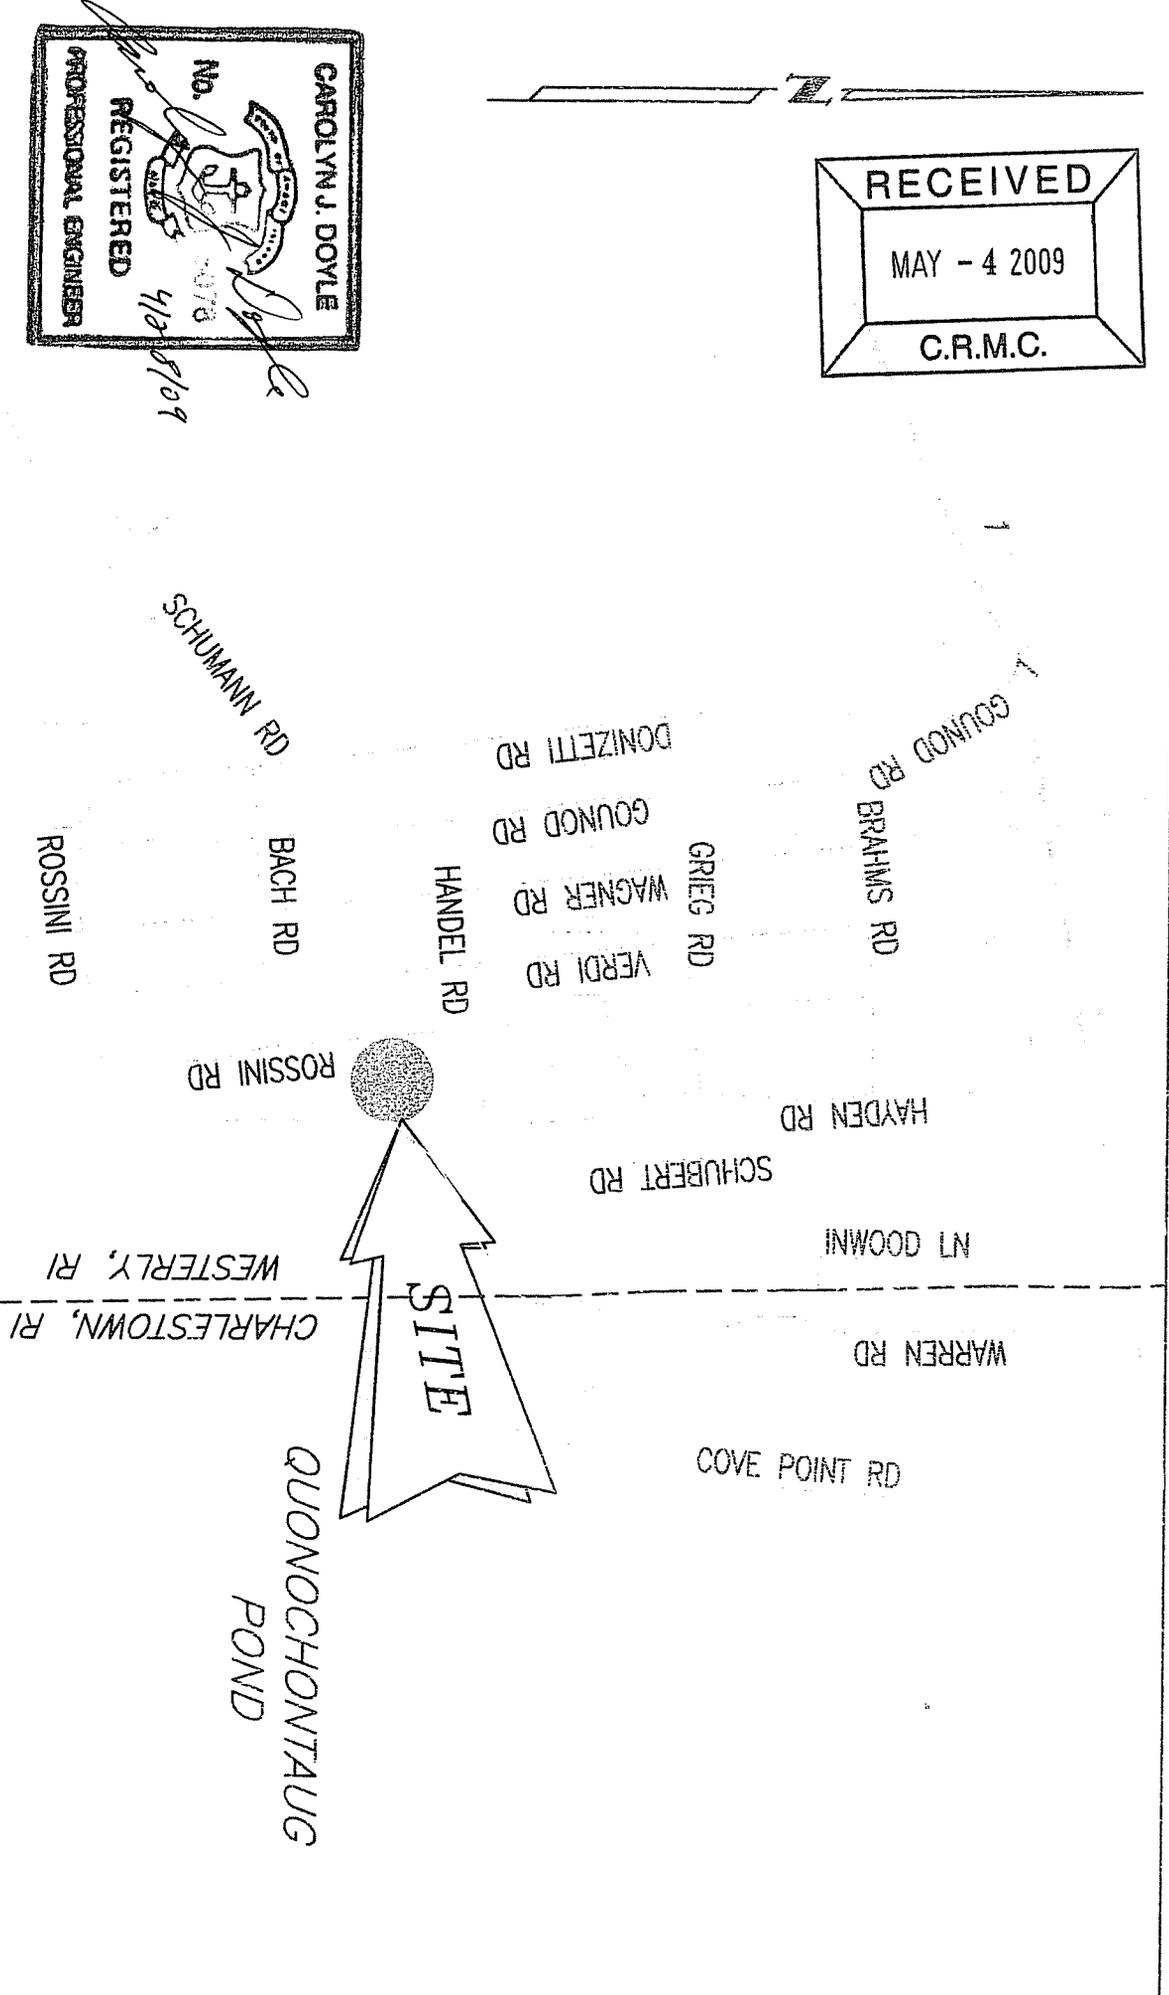

CHERENZIA & ASSOCIATES, LTD.

P.O. Box 513
 Westerly, R.I. 02891
 Phone: (860)629-6500
 Fax: (860)599-6090

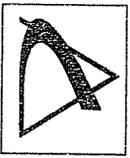


LOCUS MAP
 Scale: 1" = 600' ±

Residential Dock for:
KATE GRAHAM

Plat 135, Lot 118
 52 ROSSINI ROAD
 Town of Westerly
 County of Washington
 State of Rhode Island
 April 24, 2009

Job No. 207086
 Sheet 1 of 8

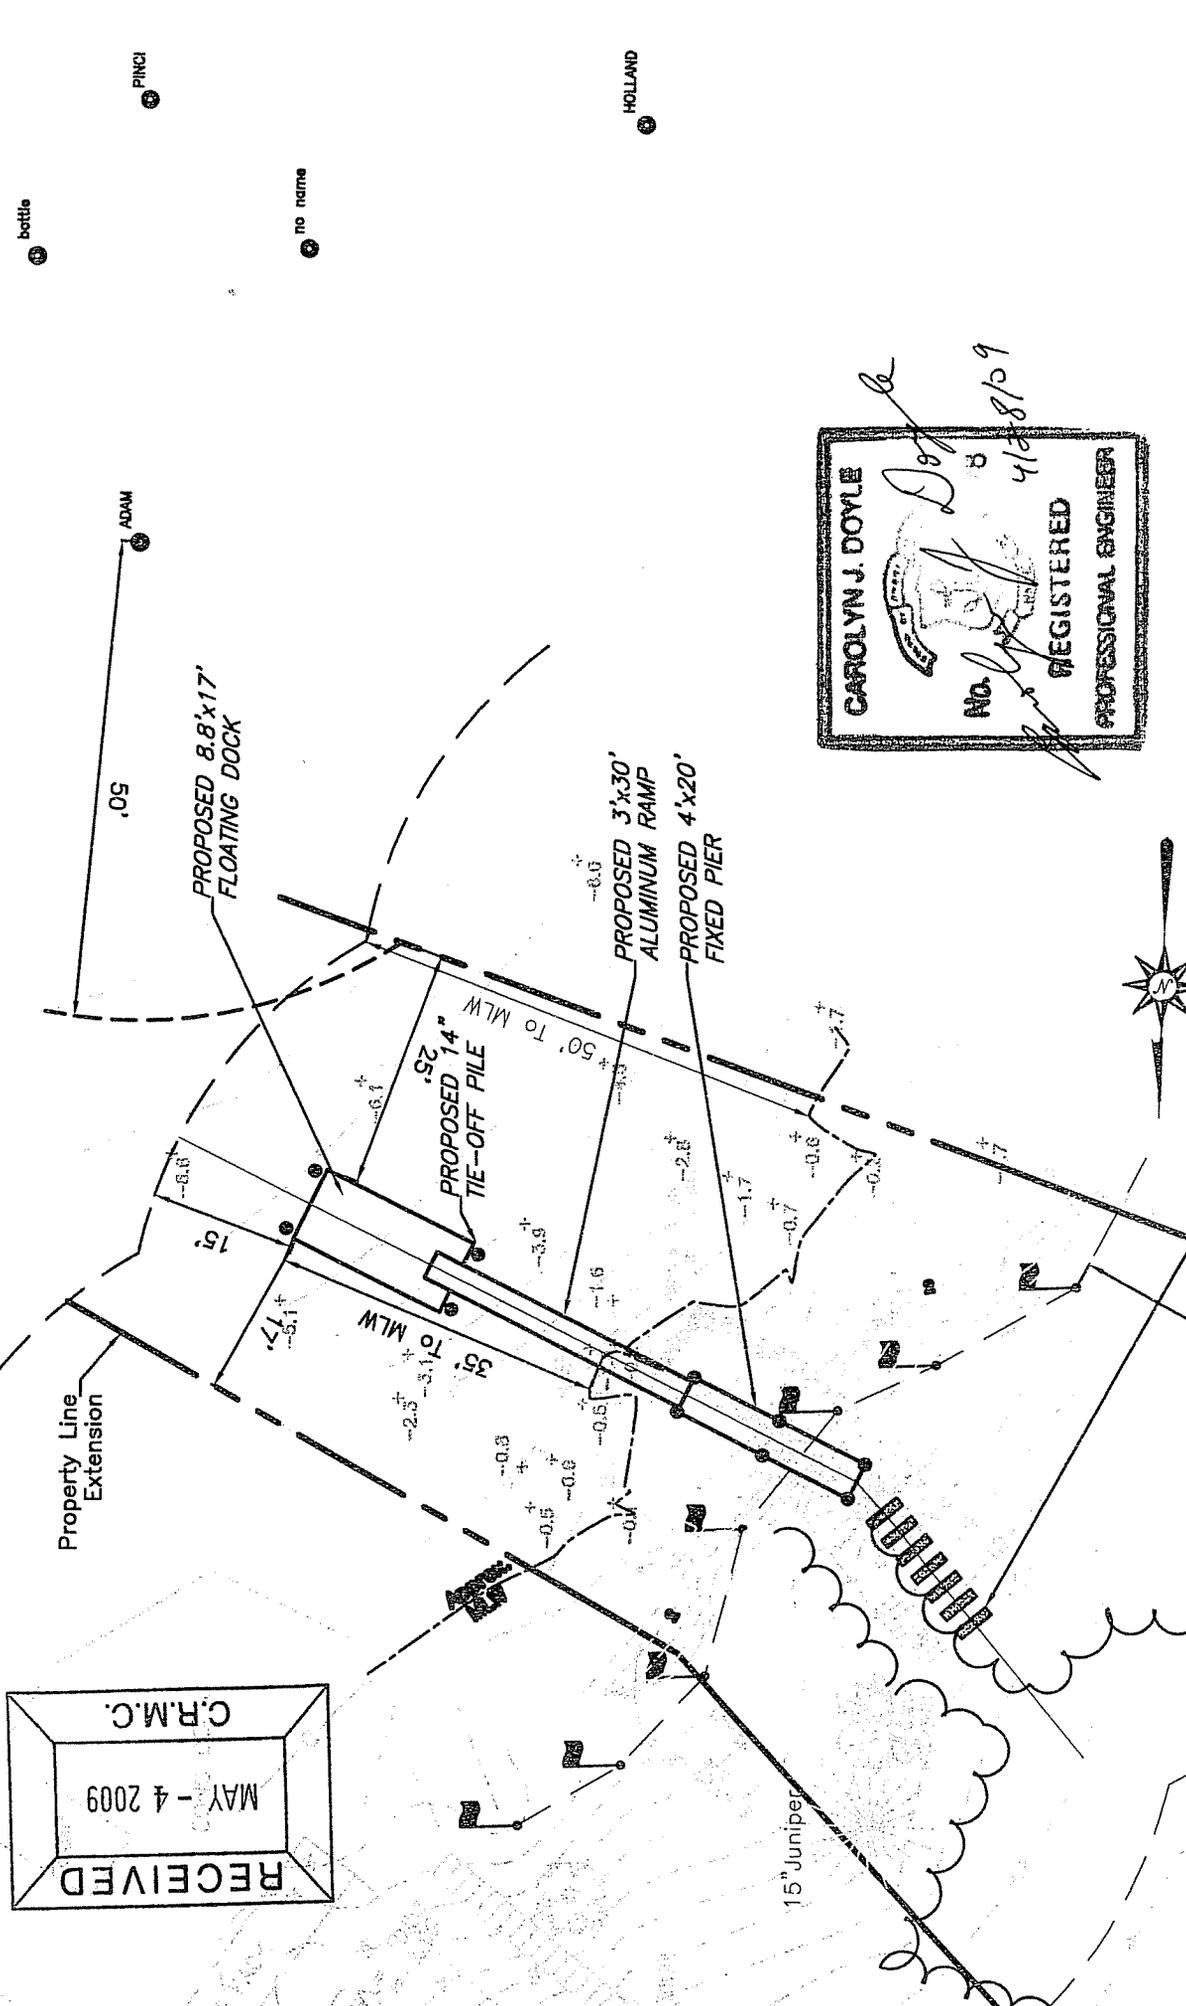

Residential Dock for:

KATE GRAHAM


Plat 135, Lot 118
 52 ROSSINI ROAD
 Town of westerly
 County of Washington
 State of Rhode Island
 April 24, 2009

Job No. 207086
 Sheet 4 of 8

SITE PLAN

1" = 20'

CHERENZIA & ASSOCIATES, LTD.

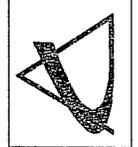

P.O. Box 513
 Westerly, R.I. 02891
 Phone: (860)629-6500
 Fax: (860)599-6090

RECEIVED
 MAY - 4 2009
 C.R.M.C.

CRMC Mailing List for KathrynGraham
CRMC File Number 2009-05-012
June 8, 2009

Kathryn Graham
201 Clarkson Lane
Vero Beach, FL 32963

Shelter Harbor Fire District
PO Box 1795
Westerly, RI 02891

Mark Adams
58 Rossini Road
Westerly, RI 02891

Stuart Graham
56 Rossini Road
Westerly, RI 02891

Carolyn J. Doyle
Cherenzia & Associates LTD
PO Box 513
Westerly, RI 02891

CRMC (2009-05-012)
O. S. Government Center
4808 Tower Hill Road
Wakefield, RI 02879

General List -- Town of Westerly