

**State of Rhode Island
Coastal Resources Management Council
Oliver H. Stedman Government Center
4808 Tower Hill Road, Suite 3
Wakefield, RI 02879
(401)783-3370**

**State of Rhode Island
Department of Environmental Management
Office of Technical and Customer Asst.
235 Promenade Street
Providence, RI 02908-5767
(401)222-6822**

JOINT PUBLIC NOTICE

CRMC File No.: 2018-06-084 Date: September 17, 2018

RIDEM Water Quality Certification Number: 18-132 & DP 18-169

These offices have under consideration the application of:

**Quonset Development Corp
95 Cripe Street
North Kingstown, RI 02852**

for State of Rhode Island Assent (in accordance with the Coastal Resources Management Program), and a State of Rhode Island Dredge Permit (in accordance with the Marina infrastructure Maintenance Act of 1996 and the Marine Waterways and Boating Facilities Act of 2001, Rhode Island General Laws Chapter 46-6.1) and State of Rhode Island Water Quality Certification (in accordance with Chapter 42-35 pursuant to Chapters 46-12 and 42-17.1 of the RIGL, as amended) to perform

The project will include: Maintenance Dredging of approximately 11,000 cy of material with disposal at the Rhode Island Sound Disposal site.

Project Location: RI Fast Ferry Basin

Street & Number: 1347 Roger Williams Way

City/Town: North Kingstown

Plat Number: 182 Lot Number: 012

Waterway: West Passage

Plans of the proposed work may be seen at the CRMC office in Wakefield.


In accordance with the Administrative Procedures Act (Chapter 42-35 of the Rhode Island General Laws) you may request a hearing on this matter. You are advised that if you have good reason to enter protests against the proposed work it is your privilege to do so. It is expected that objectors will review the application and plans thoroughly, visit site of proposed work if necessary, to familiarize themselves with the conditions and cite what law or laws, if any, would in their opinion be violated by the work proposed.

RICRMC/RIDEM Joint Public Notice
CRMC File No. 2018-06-084
September 17, 2018
Page Two

This also serves as notice that the Rhode Island Department of Environmental Management, Office of Water Resources, Water Quality Certification Program has under consideration and review the same proposed activity as described above for compliance with the State's Water Quality Regulations (AUTHORITY: in accordance with Clean Water Act, as amended (33 U.S.C. 1251 et.seq.; Chapter 42-35 pursuant to Chapters 46-12 and 42-17.1 of the Rhode Island General Laws of 1956, as amended).

If you desire to protest, you must attend the scheduled hearing and give sworn testimony. A notice of the time and place of such hearing will be furnished you as soon as possible after receipt of your request for hearing. If you desire to request a hearing, to receive consideration, it should be in writing and be received at this office on or before October 2, 2018.

It is expected that objectors will review the application and associates plans thoroughly. Comments that pertain to this Joint Notice must be submitted in writing and must be addressed to Rhode Island Coastal Resources Management Council and Rhode Island Dept of Environmental Management at the above referenced addresses.

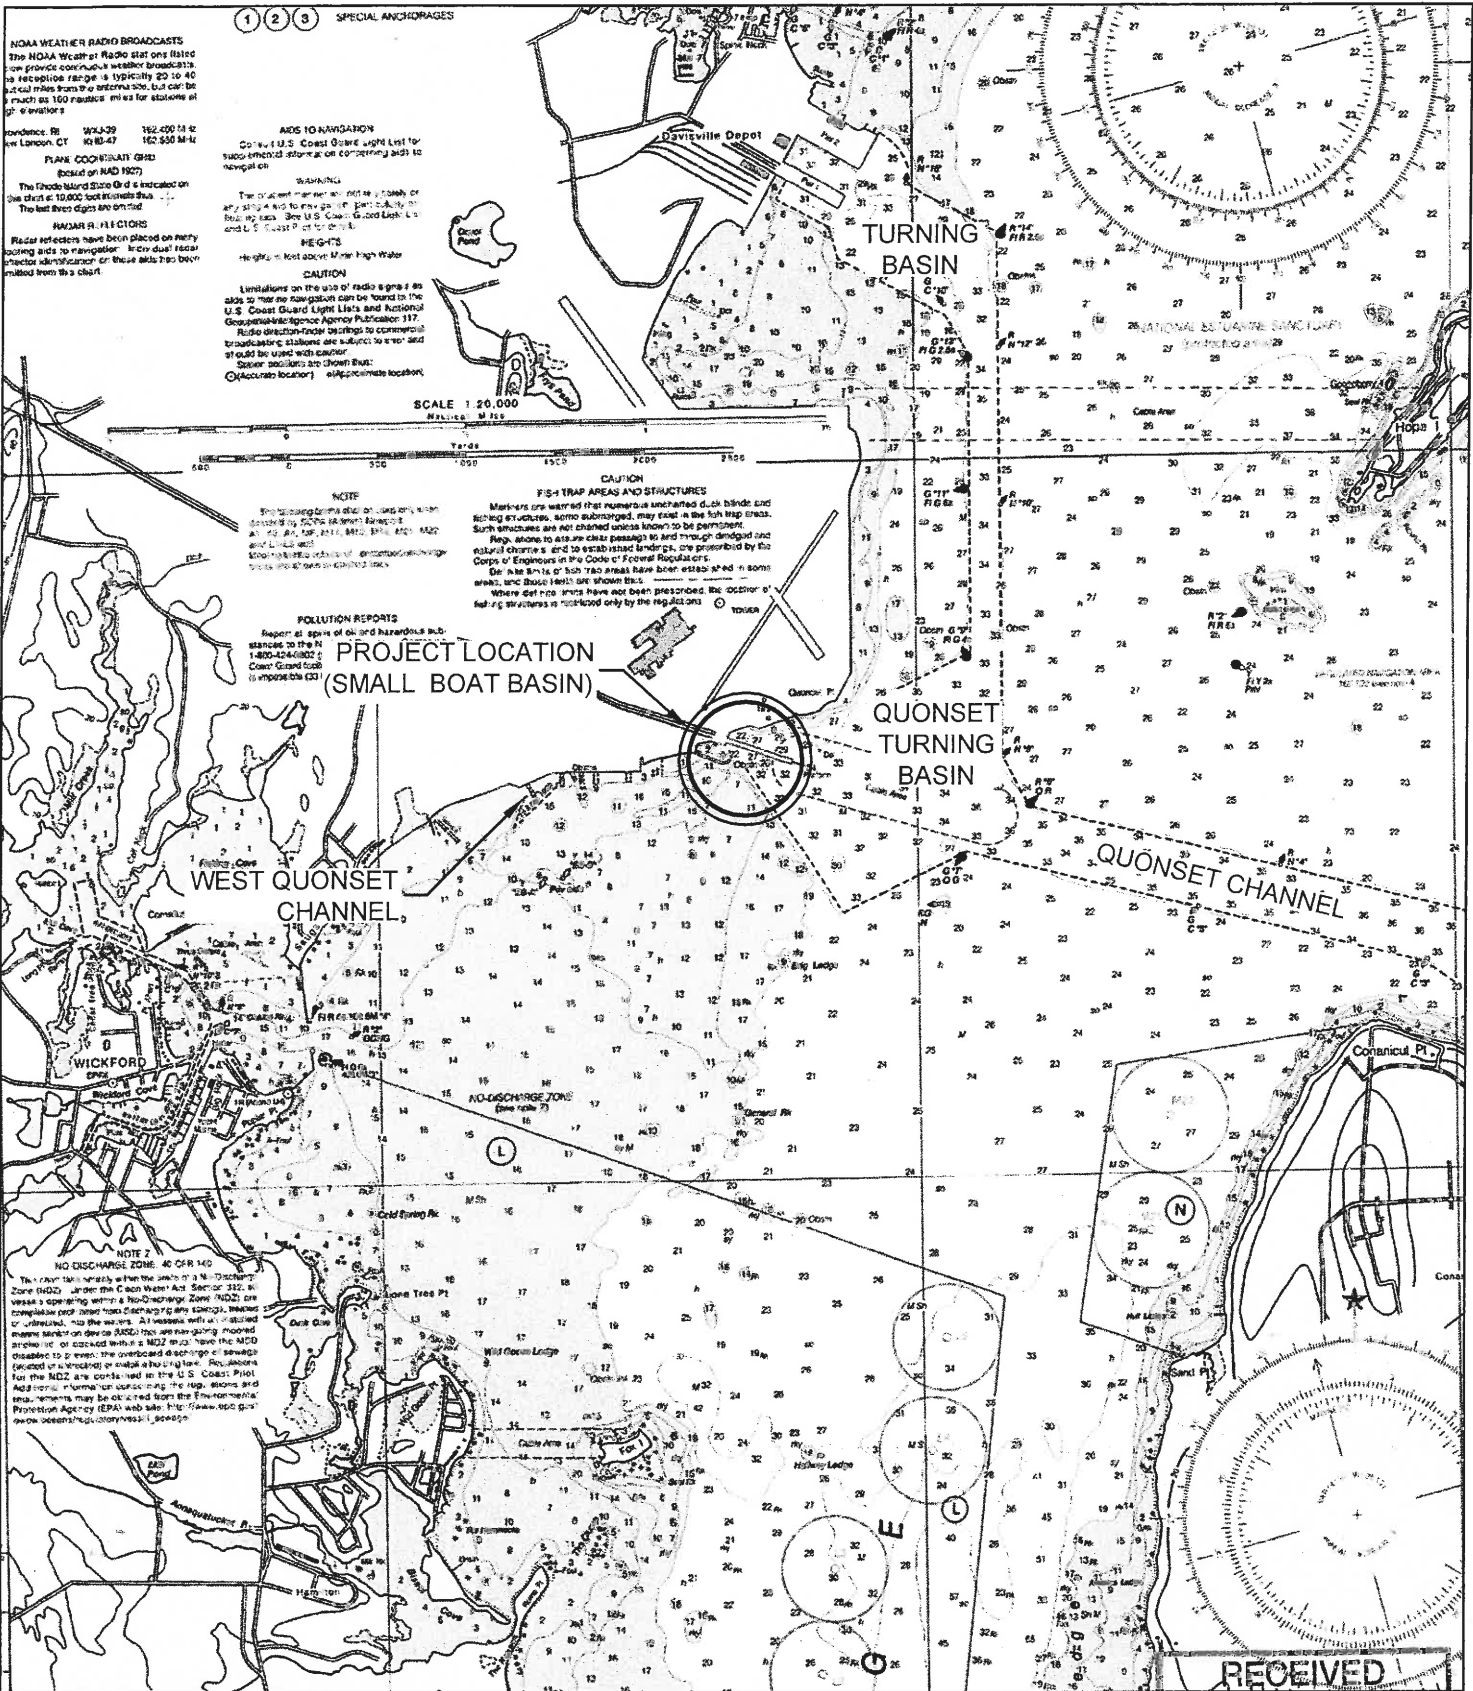


RECEIVED

JUN 25 2018

EXHIBIT A	
SITE LOCATION MAP	
LOCATION	NORTH KINGSTOWN, RI
CLIENT	QUONSET DEVELOPMENT CORPORATION


U.S.G.S. QUADRANGLE:
NORTH KINGSTOWN, RI
APPROX. SCALE: N.T.S

Foth
 cleengineering
 15 Creek Road
 MARION, MASSACHUSETTS 02738
 t: 508.748.0937
 www.cleengineering.com

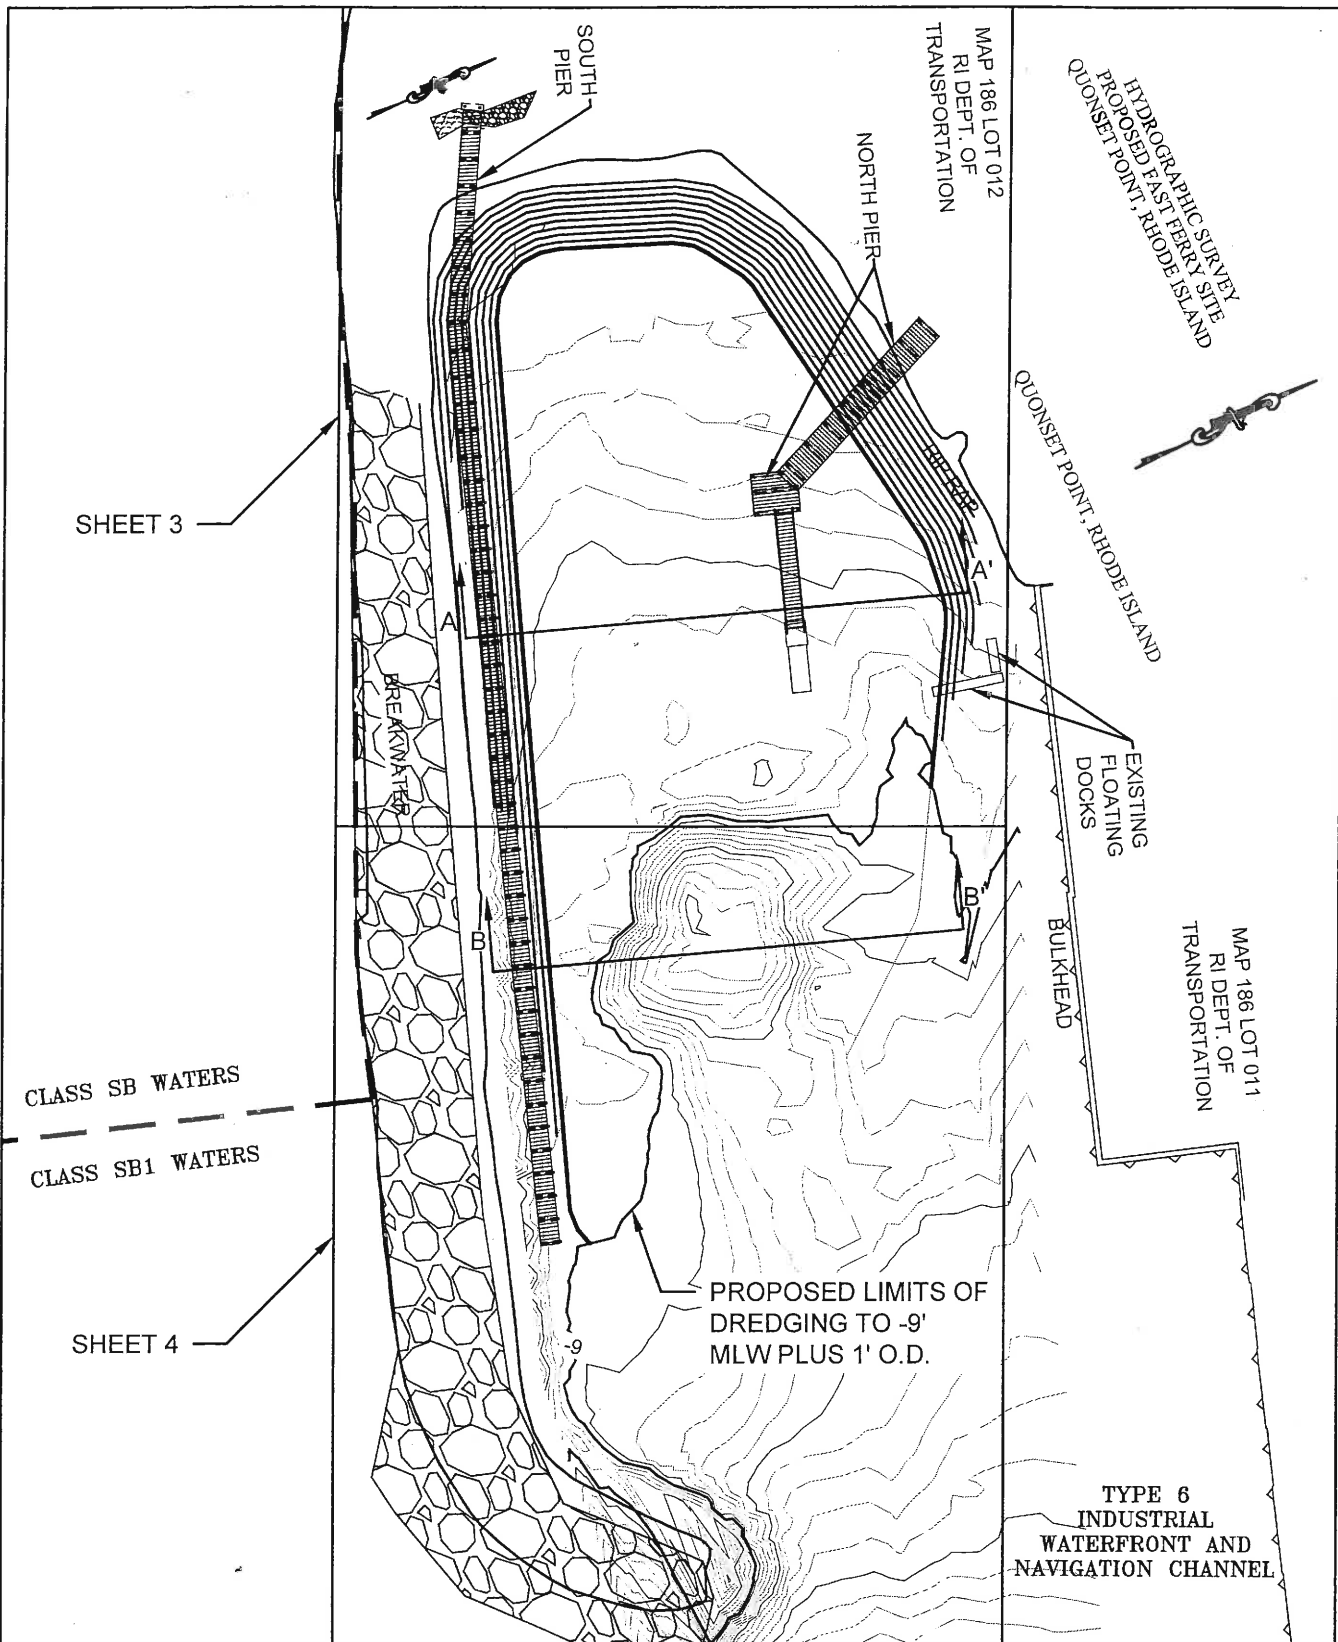

PURPOSE: PROPOSED MAINTENANCE DREDGING WILL IMPROVE ACCESS TO NAVIGABLE WATERS
 DATUM: MLLW=-0.2
 MLW=0.0
 MHW=3.8
 HTL=5.2
 FOTH-CLE ENGINEERING GROUP
 15 CREEK ROAD, MARION, MA 02738

PROJECT SITE PLAN

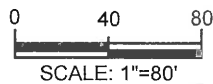

RECEIVED
JUN 25 2018

COASTAL RESOURCES MANAGEMENT COUNCIL

PROPOSED DREDGING PLAN IN NORTH KINGSTOWN, MA
 AT: RI FAST FERRY
 COUNTY OF: WASHINGTON
 APPLICATION BY: QUONSET DEVELOPMENT CORPORATION

DATE: APRIL 2018

SHEET 2 OF 6