



State of Rhode Island
Coastal Resources Management Council
Oliver H. Stedman Government Center
4808 Tower Hill Road, Suite 3
Wakefield, RI 02879-1900

(401) 783-3370
Fax (401) 783-2069

PUBLIC NOTICE

File Number: 2020-11-064 Date: June 4, 2021

This office has under consideration the application of:

John & Joyce Zoldak
7209 Burtonwood Dr
Alexandria VA 22307

for a State of Rhode Island Assent to construct and maintain:

A Residential Boating Facility consisting of: a 4' wide fixed pier to a ramp and 8'4"x 18" float, extending 38' beyond Mean Low Water (MLW)

Project Location:	87B South Arnolda Road
City/Town:	Charlestown
Plat/Lot:	7 / 19-1
Waterway:	Ninigret Pond

Plans of the proposed work may be seen at the CRMC office in Wakefield.


In accordance with the Administrative Procedures Act (Chapter 42-35 of the Rhode Island General Laws) you may request a hearing on this matter.


You are advised that if you have good reason to enter protests against the proposed work it is your privilege to do so. It is expected that objectors will review the application and plans thoroughly, visit site of proposed work if necessary, to familiarize themselves with the conditions and cite what law or laws, if any, would in their opinion be violated by the work proposed.

If you desire to protest, you must attend the scheduled hearing and give sworn testimony. A notice of the time and place of such hearing will be furnished you as soon as possible after receipt of your request for hearing. If you desire to request a hearing, to receive consideration, it should be in writing (**with your correct mailing address, e-mail address and valid contact number**) and be received at this office on or before July 4, 2021.

OVERALL SITE PLAN

Scale: 1" = 60'

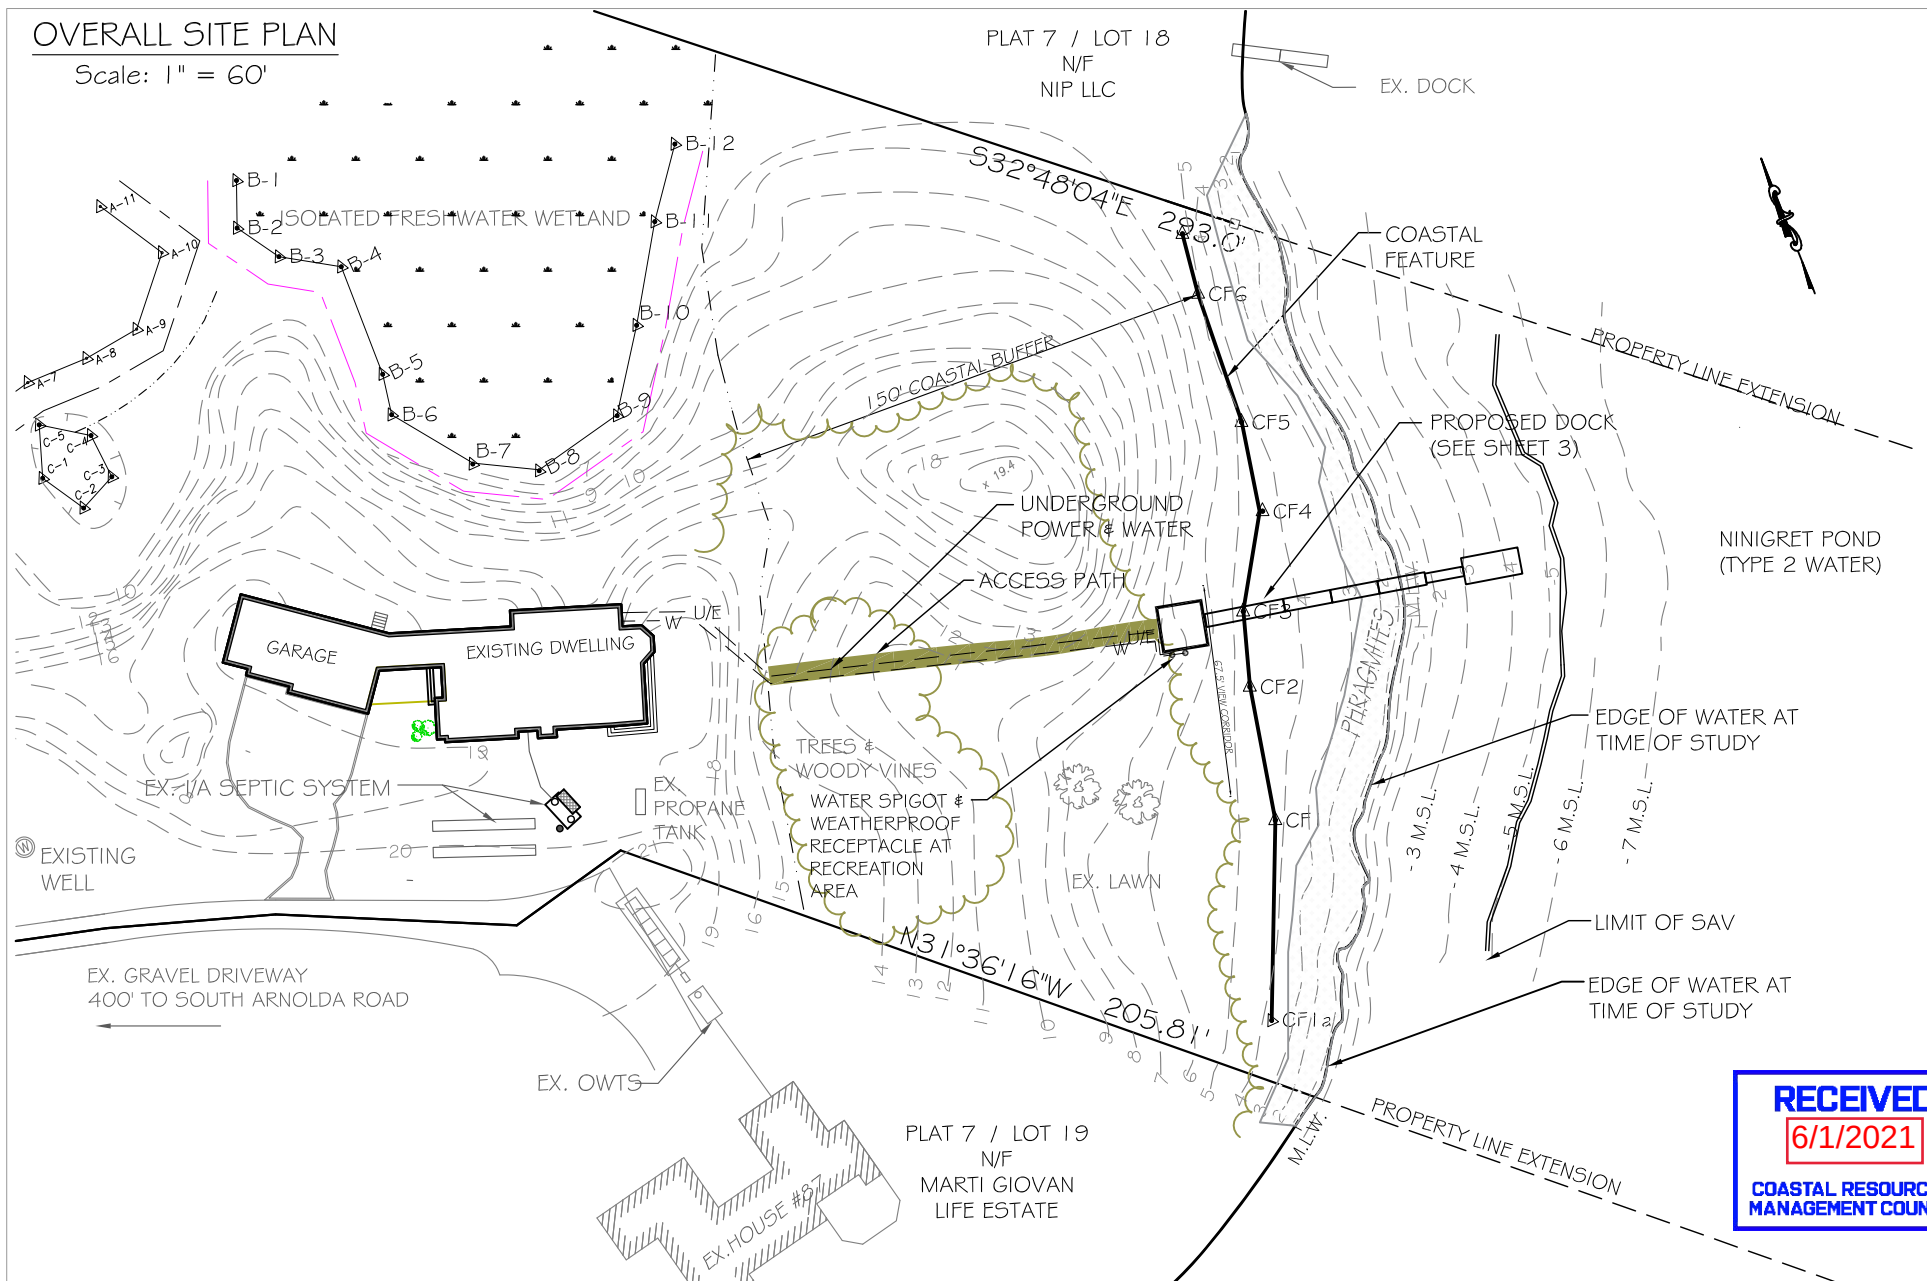

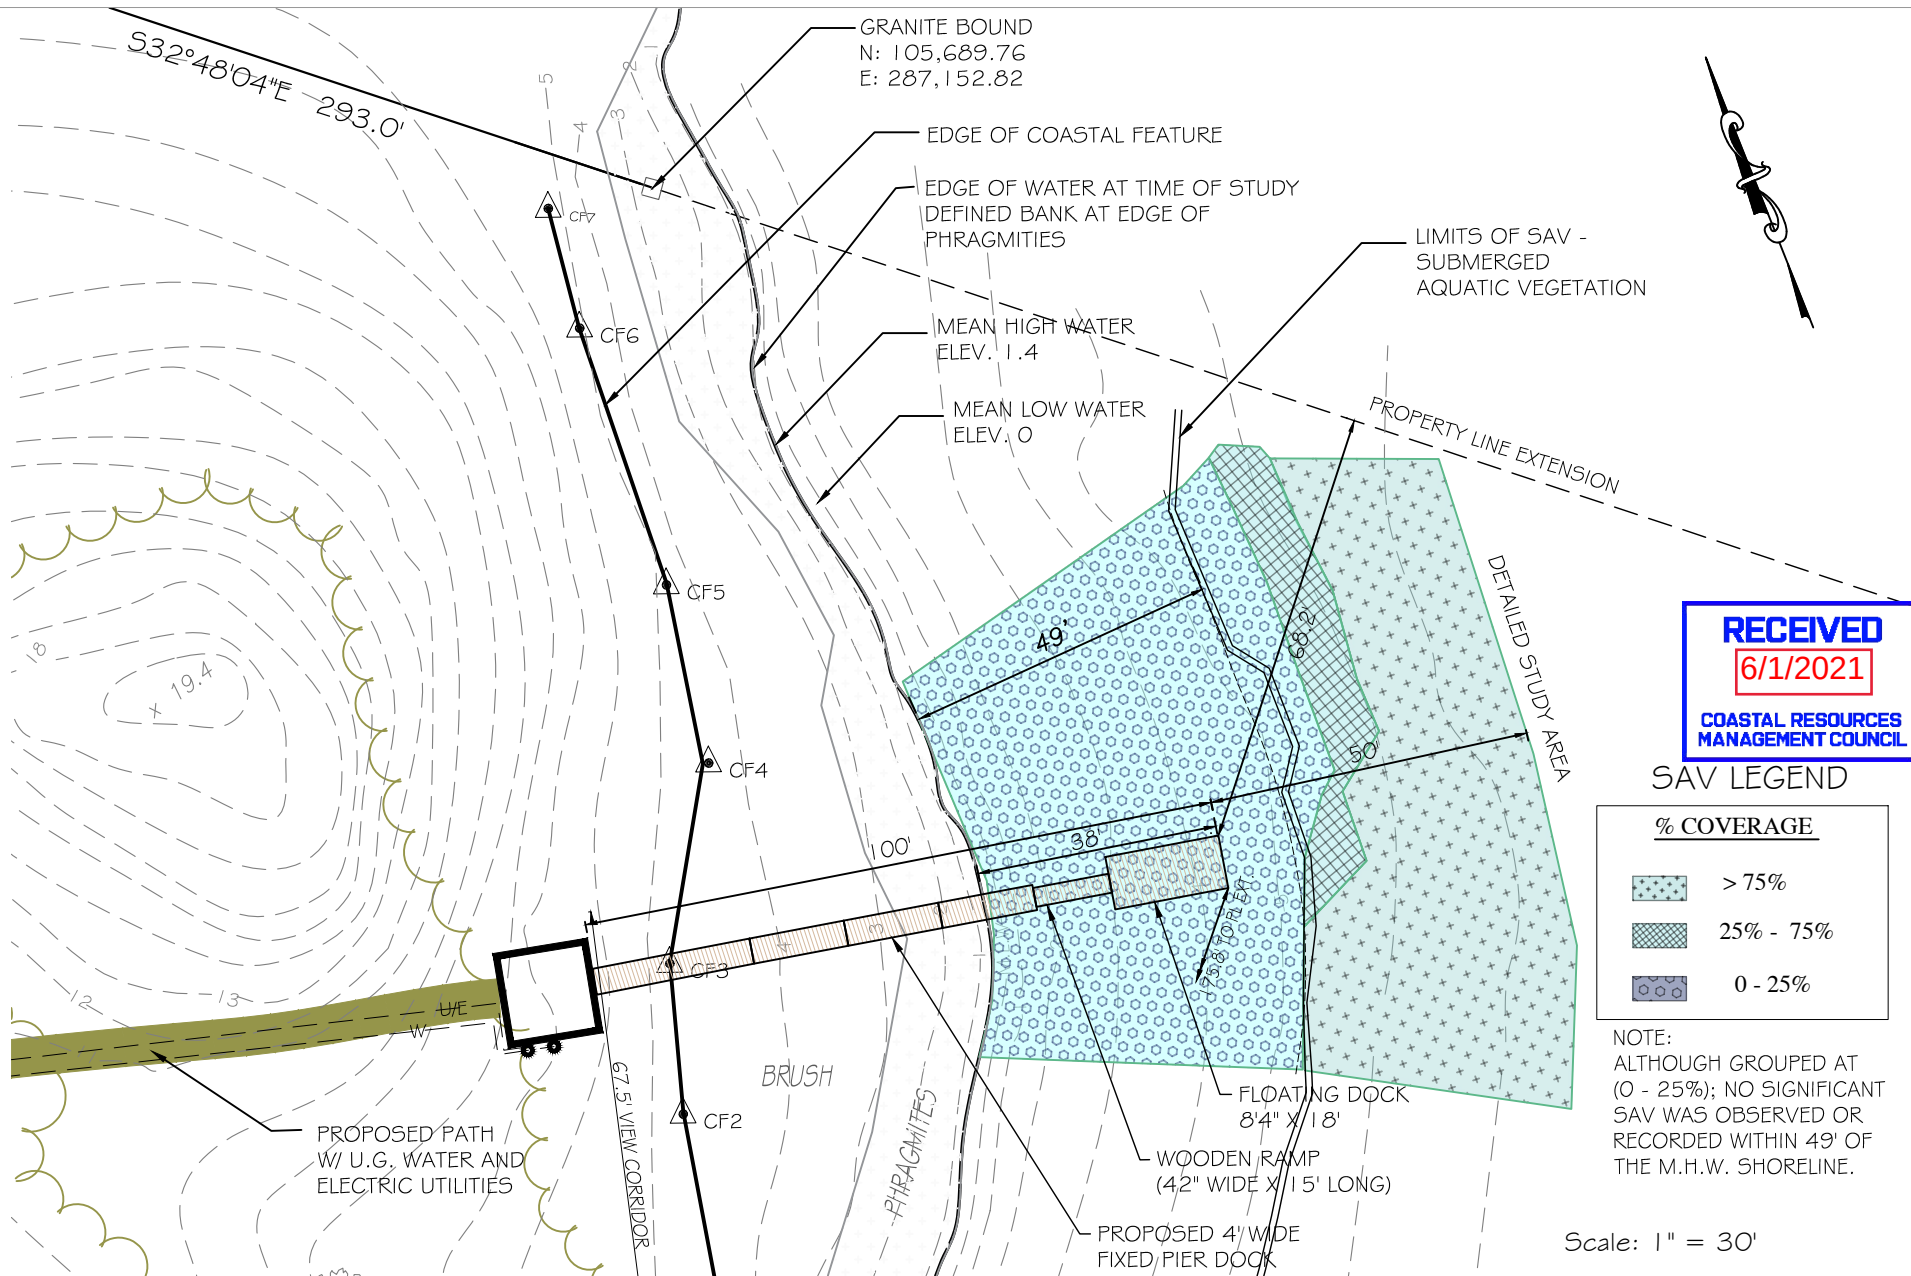

RECEIVED

6/1/2021

**COASTAL RESOURCES
MANAGEMENT COUNCIL**

SAV LEGEND

% COVERAGE

	> 75%
	25% - 75%
	0 - 25%

NOTE:
ALTHOUGH GROUPED AT
(0 - 25%); NO SIGNIFICANT
SAV WAS OBSERVED OR
RECORDED WITHIN 49' OF
THE M.H.W. SHORELINE.

POND SITE PLAN

DOCK APPLICATION

ASSESSOR'S PLAT 7 / LOT 19-1
87B SOUTH ARNOLDA ROAD
CHARLESTOWN, RHODE ISLAND

PREPARED BY:

JEFFREY J. CAMPOPIANO, P.E.
16 WEST MAIN STREET
WICKFORD, RHODE ISLAND 02852
401-295-3037
jeff@campopiano-eng.com

JEFFREY J. CAMPOPIANO



PREPARED FOR:

JOHN & JOYCE ZOLDAK
87B SOUTH ARNOLDA ROAD
CHARLESTOWN, RI 02813

SHEET NUMBER


3

SEPTEMBER 10, 2020

REV'D. MAY 2021

PROFILE VIEW

Scale: 1" = 10'

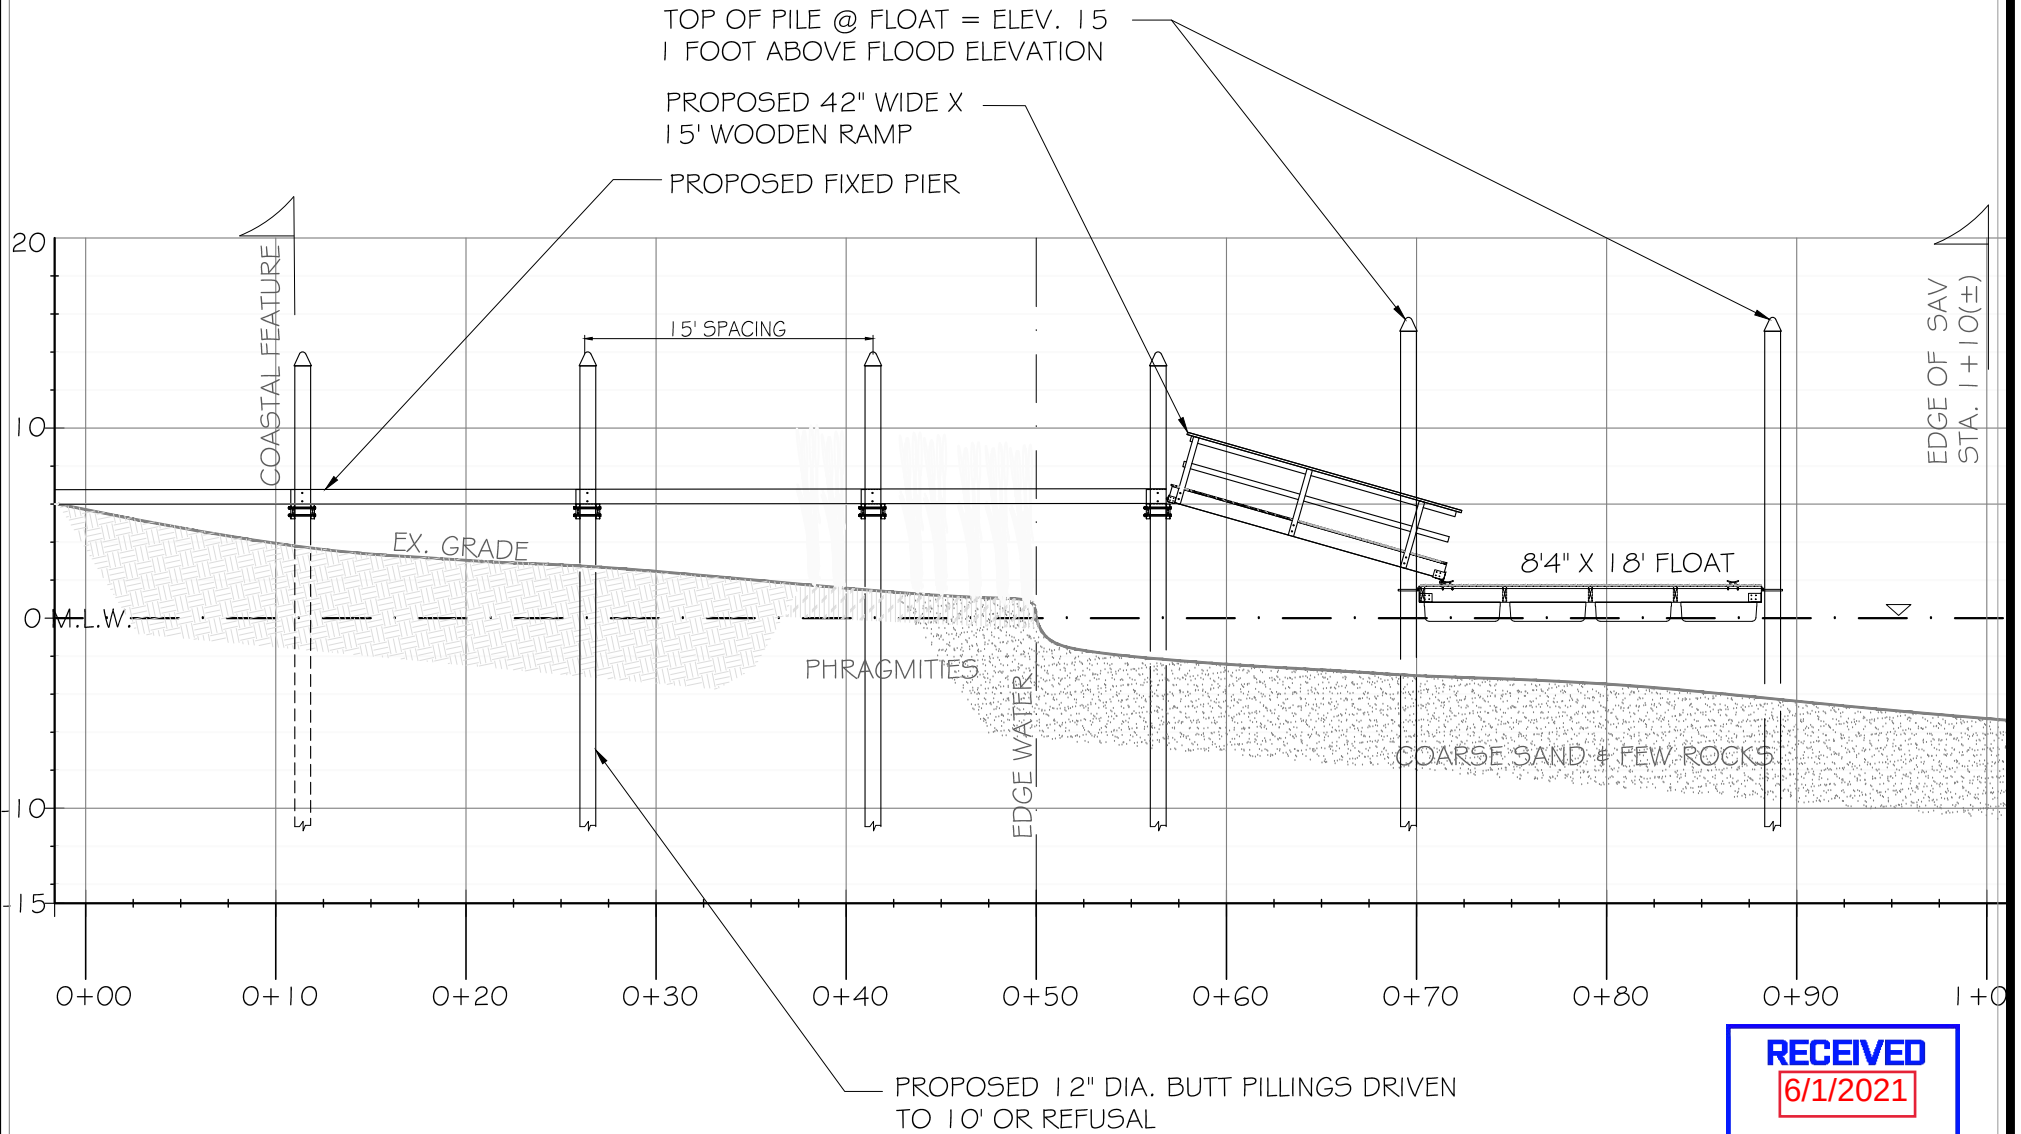

RECEIVED


6/1/2021

**COASTAL RESOURCES
MANAGEMENT COUNCIL**

PROFILE PLAN

DOCK APPLICATION
ASSESSOR'S PLAT 7 / LOT 19-1
87B SOUTH ARNOLDA ROAD
CHARLESTOWN, RHODE ISLAND

PREPARED BY:
JEFFREY J. CAMPOPIANO, P.E.
16 WEST MAIN STREET
WICKFORD, RHODE ISLAND 02852
401-295-3037
jeff@campopiano-eng.com

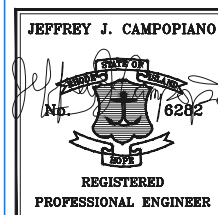

PREPARED FOR:
JOHN & JOYCE ZOLDAK
87B SOUTH ARNOLDA ROAD
CHARLESTOWN, RI 02813

SHEET NUMBER

4

SEPTEMBER 10, 2020

REV'D. MAY 26, 2020