

State of Rhode Island
Coastal Resources Management Council
Oliver H. Stedman Government Center
4808 Tower Hill Road, Suite 3
Wakefield, RI 02879
(401)783-3370

State of Rhode Island
Department of Environmental Management
Office of Technical and Customer Asst.
235 Promenade Street
Providence, RI 02908-5767
(401)222-6822

JOINT PUBLIC NOTICE

CRMC File No.: 2025-08-028

Date: August 26, 2025

RIDEM IA Number: IA-0000010396

These offices have under consideration the application of:

128 Long Wharf LLC
55 Ruggles Avenue
Newport, RI 02840

for State of Rhode Island Assent (in accordance with the Coastal Resources Management Program), and a State of Rhode Island Dredge Permit (in accordance with the Marina infrastructure Maintenance Act of 1996 and the Marine Waterways and Boating Facilities Act of 2001, Rhode Island General Laws Chapter 46-6.1) and State of Rhode Island Water Quality Certification (in accordance with Chapter 42-35 pursuant to Chapters 46-12 and 42-17.1 of the RIGL, as amended) to perform

The project will include:

Maintenance dredging of approximately 2,643 Cubic Yards of material to a depth ranging from -7' to -11' MLLW with 1' allowable overdepth from the marina facility at 128 Long Wharf with disposal in the Providence River CAD Cell.

Project Location: 128 Long Wharf Marina

Street & Number: 128 Long Wharf

City/Town: Newport

Plat Number: 16 Lot Number: 139

Waterway: Newport Harbor

Plans of the proposed work may be seen at the CRMC office in Wakefield.

In accordance with the Administrative Procedures Act (Chapter 42-35 of the Rhode Island General Laws) you may request a hearing on this matter. You are advised that if you have good reason to enter protests against the proposed work it is your privilege to do so. It is expected that objectors will review the application and plans thoroughly, visit site of proposed work if necessary, to familiarize themselves with the conditions and cite what law or laws, if any, would in their opinion be violated by the work proposed.

RICRMC/RIDEM Joint Public Notice
CRMC No. 2025-08-028
RIDEM No IA-10396
Page Two

This also serves as notice that the Rhode Island Department of Environmental Management, Office of Water Resources, Water Quality Certification Program has under consideration and review the same proposed activity as described above for compliance with the State's Water Quality Regulations (AUTHORITY: in accordance with Clean Water Act, as amended (33 U.S.C. 1251 et.seq.; Chapter 42-35 pursuant to Chapters 46-12 and 42-17.1 of the Rhode Island General Laws of 1956, as amended).

If you desire to protest, you must attend the scheduled hearing and give sworn testimony. A notice of the time and place of such hearing will be furnished you as soon as possible after receipt of your request for hearing. If you desire to request a hearing, to receive consideration, it should be in writing and be received at this office on or before September 26, 2025.

It is expected that objectors will review the application and associates plans thoroughly. Comments that pertain to this Joint Notice must be submitted in writing and must be addressed to Rhode Island Coastal Resources Management Council and Rhode Island Dept of Environmental Management at the above referenced addresses.

vhb.com



1 Cedar Street
Suite 400
Providence, RI 02903
401.272.8100

RECEIVED
8/7/2025
COASTAL RESOURCES
MANAGEMENT COUNCIL

No. Revision Date



Client/Owner:

128 LONG WHARF, LLC
55 RUGGLES AVENUE
NEWPORT, RI 02840

Issued for:

REGULATORY REVIEW
DREDGE APPLICATION

Drawing Title:

SITE PLAN

EXISTING CONDITIONS
VERTICAL DATUM: MLLW

Date: 7/30/2025
Scale: 1"=40FT

Designed By: JKP
Drawn By: JKP
Checked By: AJK
Project Number: 2023-12


Sheet 3 of 5
Drawing Number: D-3

AUGUST J. KRIVAKAMP III



REGISTERED
PROFESSIONAL ENGINEER
CIVIL

7/31/2025

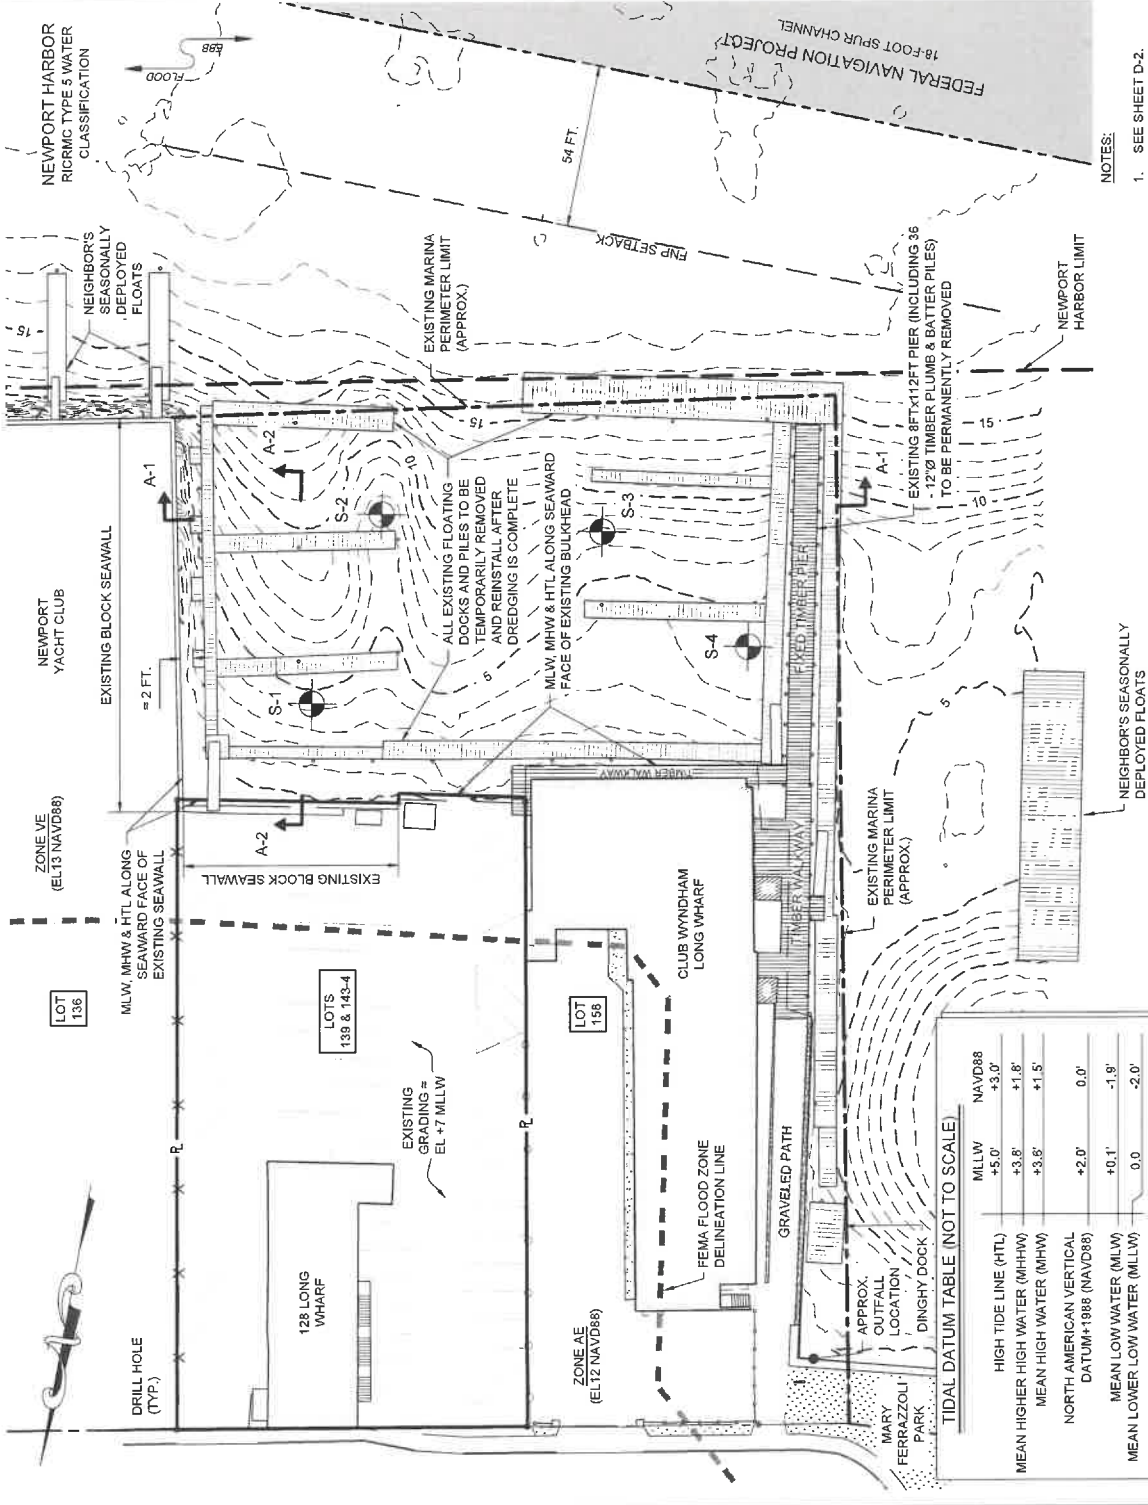

NOTES:
1. SEE SHEET D-2.

TIDAL DATUM TABLE (NOT TO SCALE)

	MLLW	NAVD88
HIGH TIDE LINE (HTL)	+5.0'	+3.0'
MEAN HIGHER HIGH WATER (MHHW)	+3.8'	+1.8'
MEAN HIGH WATER (MHW)	+3.5'	+1.5'
NORTH AMERICAN VERTICAL DATUM+1988 (NAVD88)	+2.0'	0.0'
MEAN LOW WATER (MLW)	+0.1'	-1.9'
MEAN LOWER LOW WATER (MLLW)	0.0	-2.0'

vhb.com



1 Cedar Street
Suite 400
Providence, RI 02903
401.272.1000

RECEIVED
8/7/2025
COASTAL RESOURCES
MANAGEMENT COUNCIL

No. Revision Date



Client/Owner:

128 LONG WHARF, LLC
55 RUGGLES AVENUE
NEWPORT, RI 02840

Issued for:

REGULATORY REVIEW
DREDGE APPLICATION

Drawing Title:


PROPOSED DREDGE PLAN

VERTICAL DATUM: MLLW


Date: 7/30/2025
Scale: 1"=40'-1"

Designed By: JKP
Drawn by: JKP
Checked by: AJK
Project Number: 2023-12

Sheet 4 of 5
Drawing Number: D-4

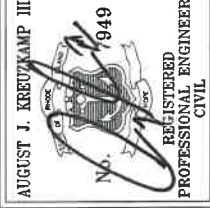

7/31/2025

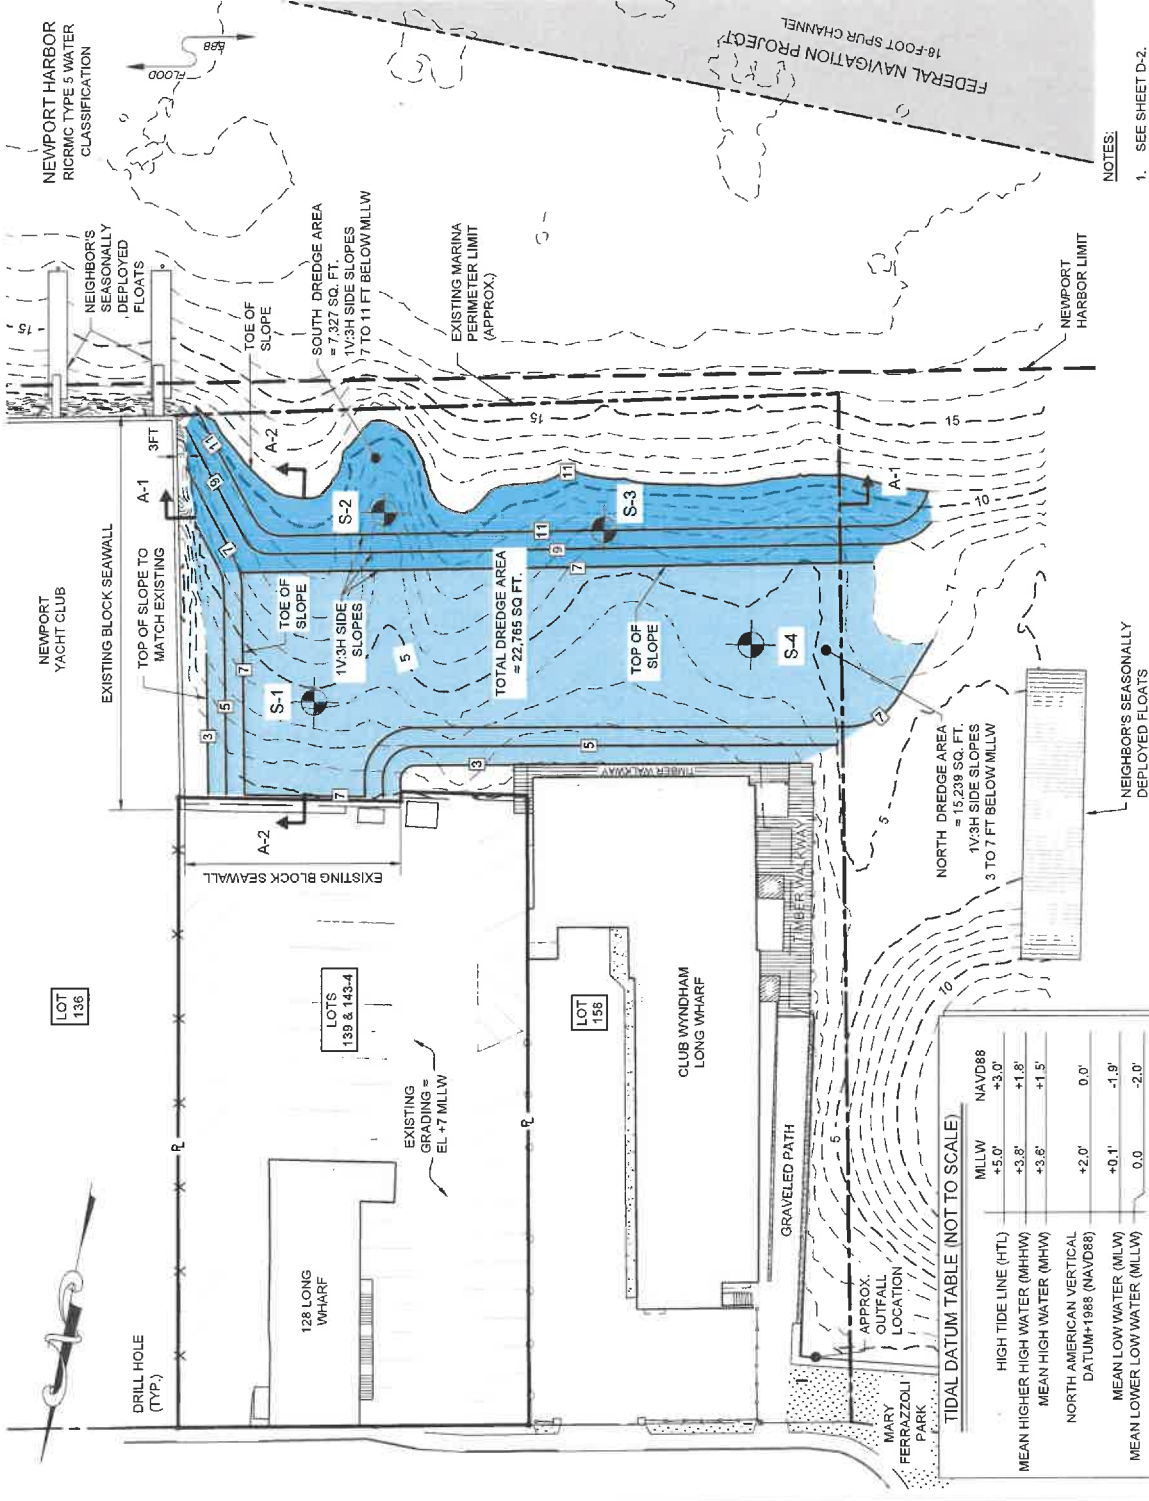

TIDAL DATUM TABLE (NOT TO SCALE)

	MLLW	NAVD88
HIGH TIDE LINE (HTL)	+5.0'	+3.0'
MEAN HIGHER HIGH WATER (MHHW)	+3.8'	+1.8'
MEAN HIGH WATER (MHW)	+3.6'	+1.5'
NORTH AMERICAN VERTICAL DATUM+1988 (NAVD88)	+2.0'	0.0'
MEAN LOW WATER (MLW)	+0.1'	-1.9'
MEAN LOWER LOW WATER (MLLW)	0.0	-2.0'