



State of Rhode Island
Coastal Resources Management Council
Oliver H. Stedman Government Center
4808 Tower Hill Road, Suite 3
Wakefield, RI 02879-1900

(401) 783-3370
Fax (401) 783-2069

PUBLIC NOTICE

File Number: 2026-04-043 Date: July 21, 2026

This office has under consideration the application of:

**City of Providence
Parks & Recreation Dept
25 Dorrance Street
Providence, RI 02907**

for a State of Rhode Island Assent to construct and maintain:

Improvements to India Point Park including regrading the soccer field to protect from periodic flooding, stormwater improvements, the maintenance of existing riprap revetments, creation of a pedestrian ramp to access beach area, installation of engineered tidal pool units, planting of new vegetation, and the construction of a new 105 ft riprap revetment. No variances are required.

Project Location:	India Street
City/Town:	Providence
Plat/Lot:	Plat 17, lots 541, 620, 621
Waterway:	Seekonk River

Plans of the proposed work can be requested at Cstaff1@crmc.ri.gov.

In accordance with the Administrative Procedures Act (Chapter 42-35 of the Rhode Island General Laws) you may request a hearing on this matter.

You are advised that if you have good reason to enter protests against the proposed work it is your privilege to do so. It is expected that objectors will review the application and plans thoroughly, visit site of proposed work if necessary, to familiarize themselves with the conditions and cite what law or laws, if any, would in their opinion be violated by the work proposed.

If you desire to protest, you must attend the scheduled hearing and give sworn testimony. A notice of the time and place of such hearing will be furnished you as soon as possible after receipt of your request for hearing. If you desire to request a hearing, to receive consideration, it should be in writing (**with your correct mailing address, e-mail address and valid contact number**) and be received at this office on or before **August 21, 2026**.

Please email your comments/hearing requests to: cstaff1@crmc.ri.gov; or mail via USPS to: Coastal Resources Management Council; O. S. Government Center, 4808 Tower Hill Road, Rm 116; Wakefield, RI 02879.


/lat

INDIA POINT PARK IMPROVEMENTS PHASE III - STAGE II

255 PORTUGAL WAY, PROVIDENCE, RI
ISSUED FOR PERMITTING: MARCH 30, 2026

DRAWING LIST

- | | |
|----|----------------------------------|
| 1 | COVER SHEET |
| 2 | GENERAL NOTES |
| 3 | EXISTING CONDITIONS |
| 4 | EXISTING CONDITIONS SECTIONS |
| 5 | EXISTING CONDITIONS SECTIONS |
| 6 | TEMPORARY CONTROLS PLAN |
| 7 | TEMPORARY CONTROL DETAILS |
| 8 | DEMOLITION PLAN |
| 9 | OVERALL SITE PLAN |
| 10 | GRADING PLAN |
| 11 | GATHERING AREA AND GET DOWN PLAN |
| 12 | PROPOSED SECTIONS |
| 13 | PROPOSED SECTIONS |
| 14 | OVERALL LANDSCAPE PLAN |
| 15 | DETAILS |
| 16 | DETAILS |
| 17 | DETAILS |

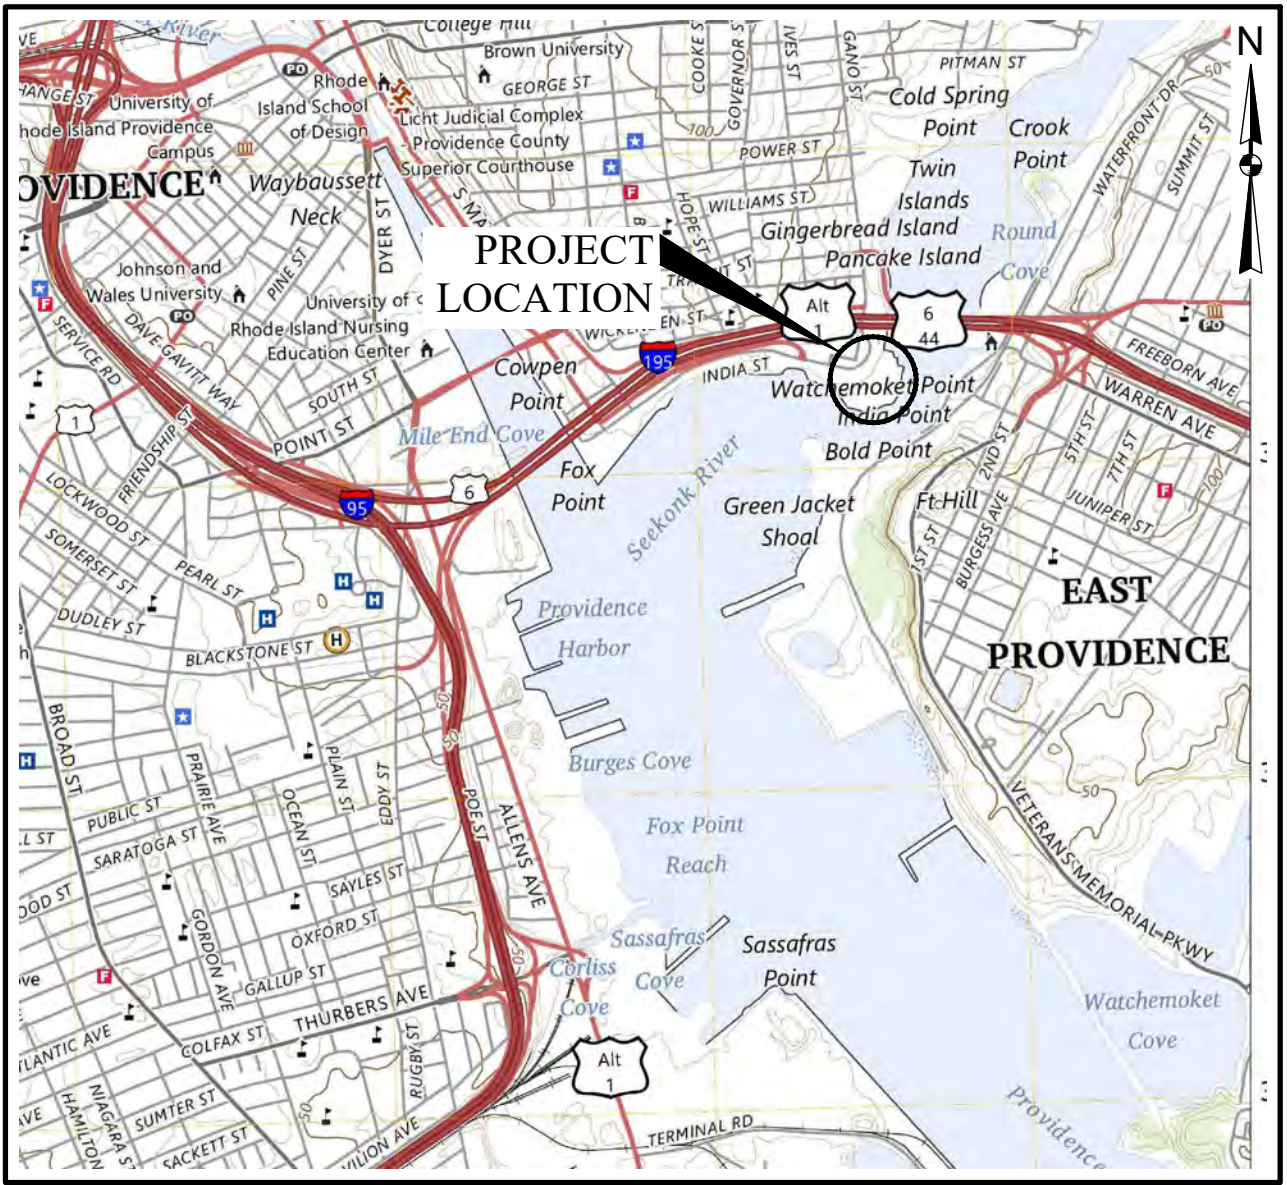

LOCUS PLAN
U.S.G.S. Providence Quadrangle
1" = 2000'

MAYOR: BRETT P. SMILEY
THE CITY OF PROVIDENCE
DEPARTMENT OF PARKS
WARD ONE COUNCILOR JOHN GONCALVES

PREPARED FOR:



**THE CITY OF PROVIDENCE
PARKS DEPARTMENT**
25 Dorrance Street
Providence, RI 02903



The Nature Conservancy
159 Waterman Street
Providence, RI 012906




SITE DESIGNER:
GZA GeoEnvironmental, Inc.
Engineers and Scientists
ONE FINANCIAL PLAZA
1350 Main Street, Suite 1400
Springfield, MA 01103
413-726-2100

PERMITTING PLANS NOT FOR CONSTRUCTION




CONTRACTOR MUST NOTIFY DIG-SAFE AT 811 OR 888-344-7233 AT LEAST
72 BUSINESS HOURS PRIOR TO ANY CONSTRUCTION




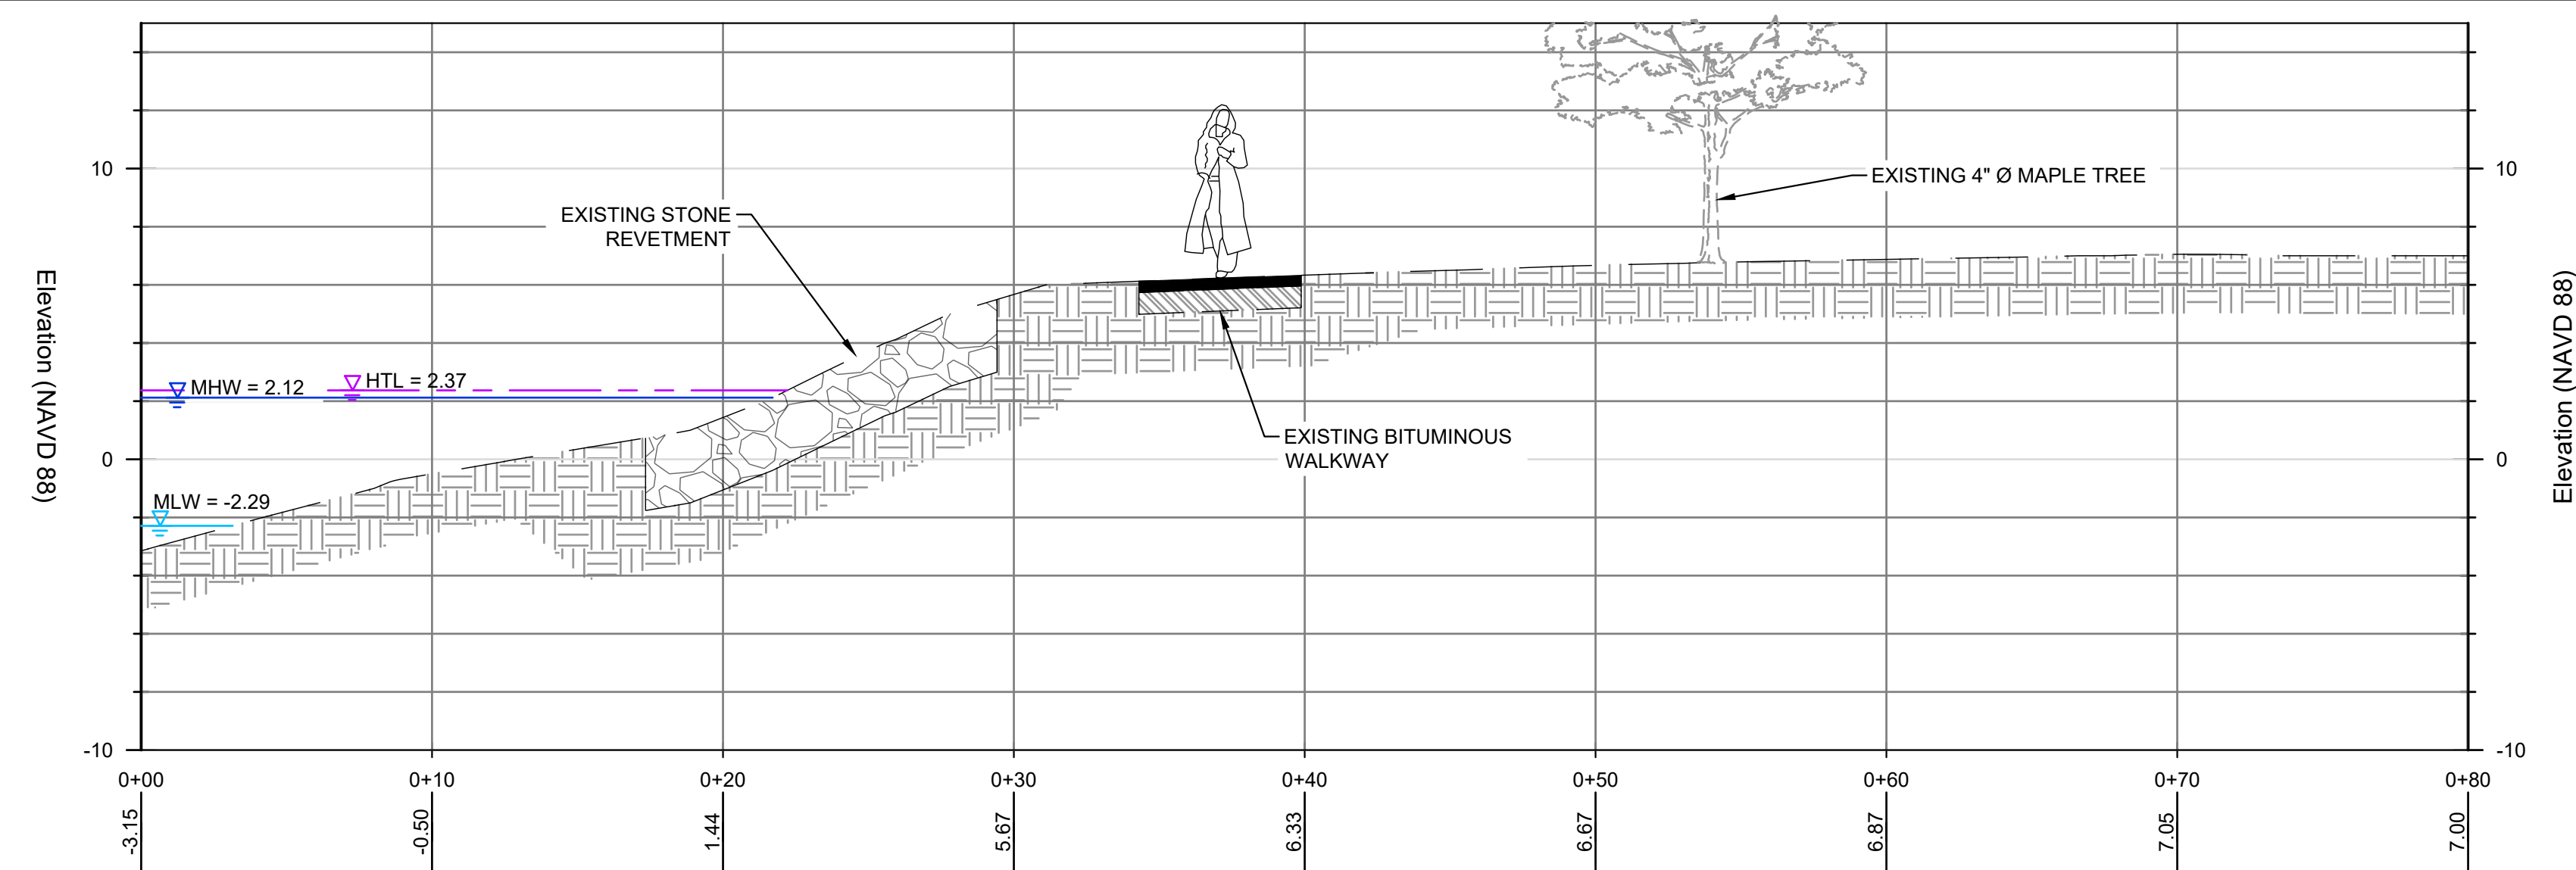

Station
SECTION
SCALE: 1" = 5'

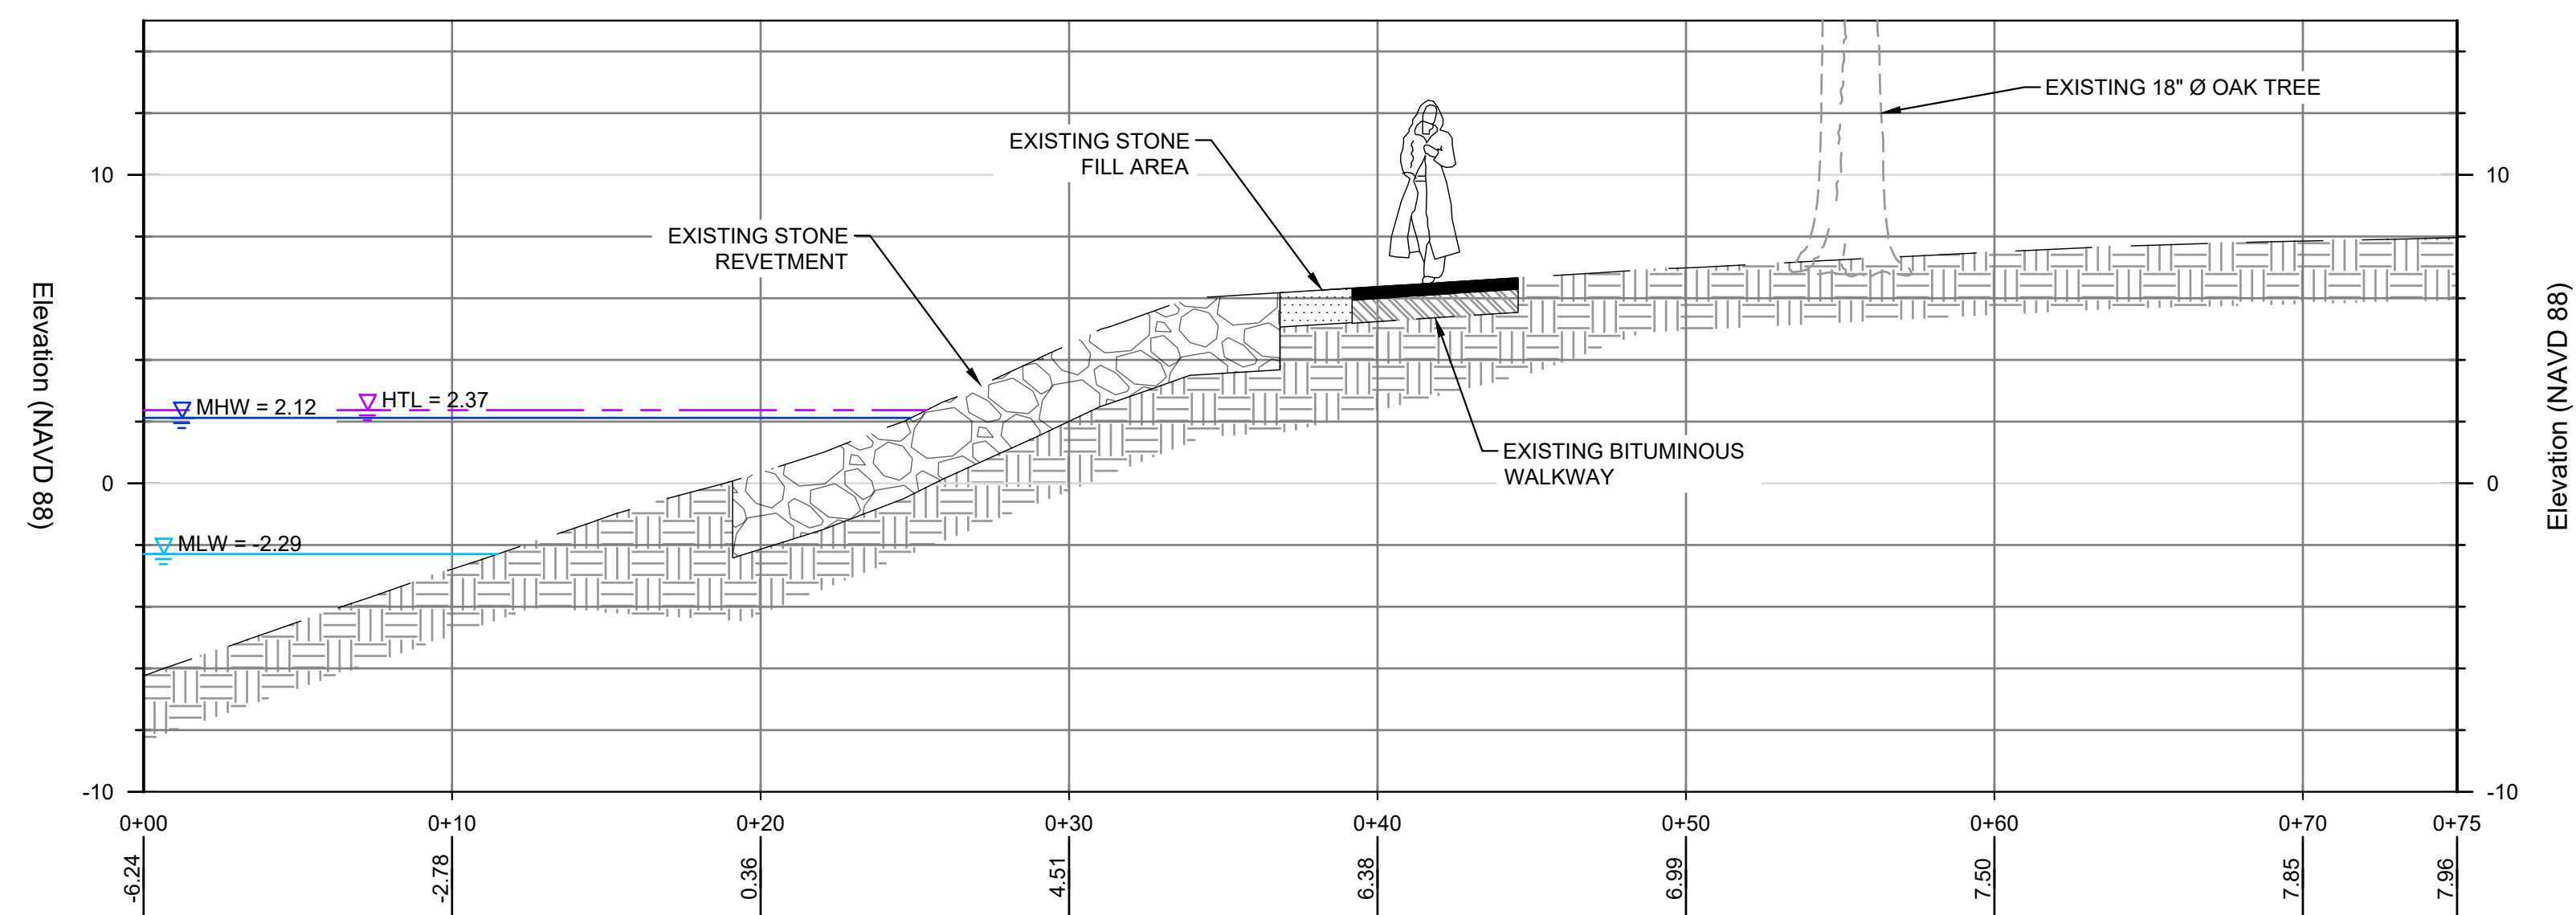

Station
SECTION
SCALE: 1" = 5'

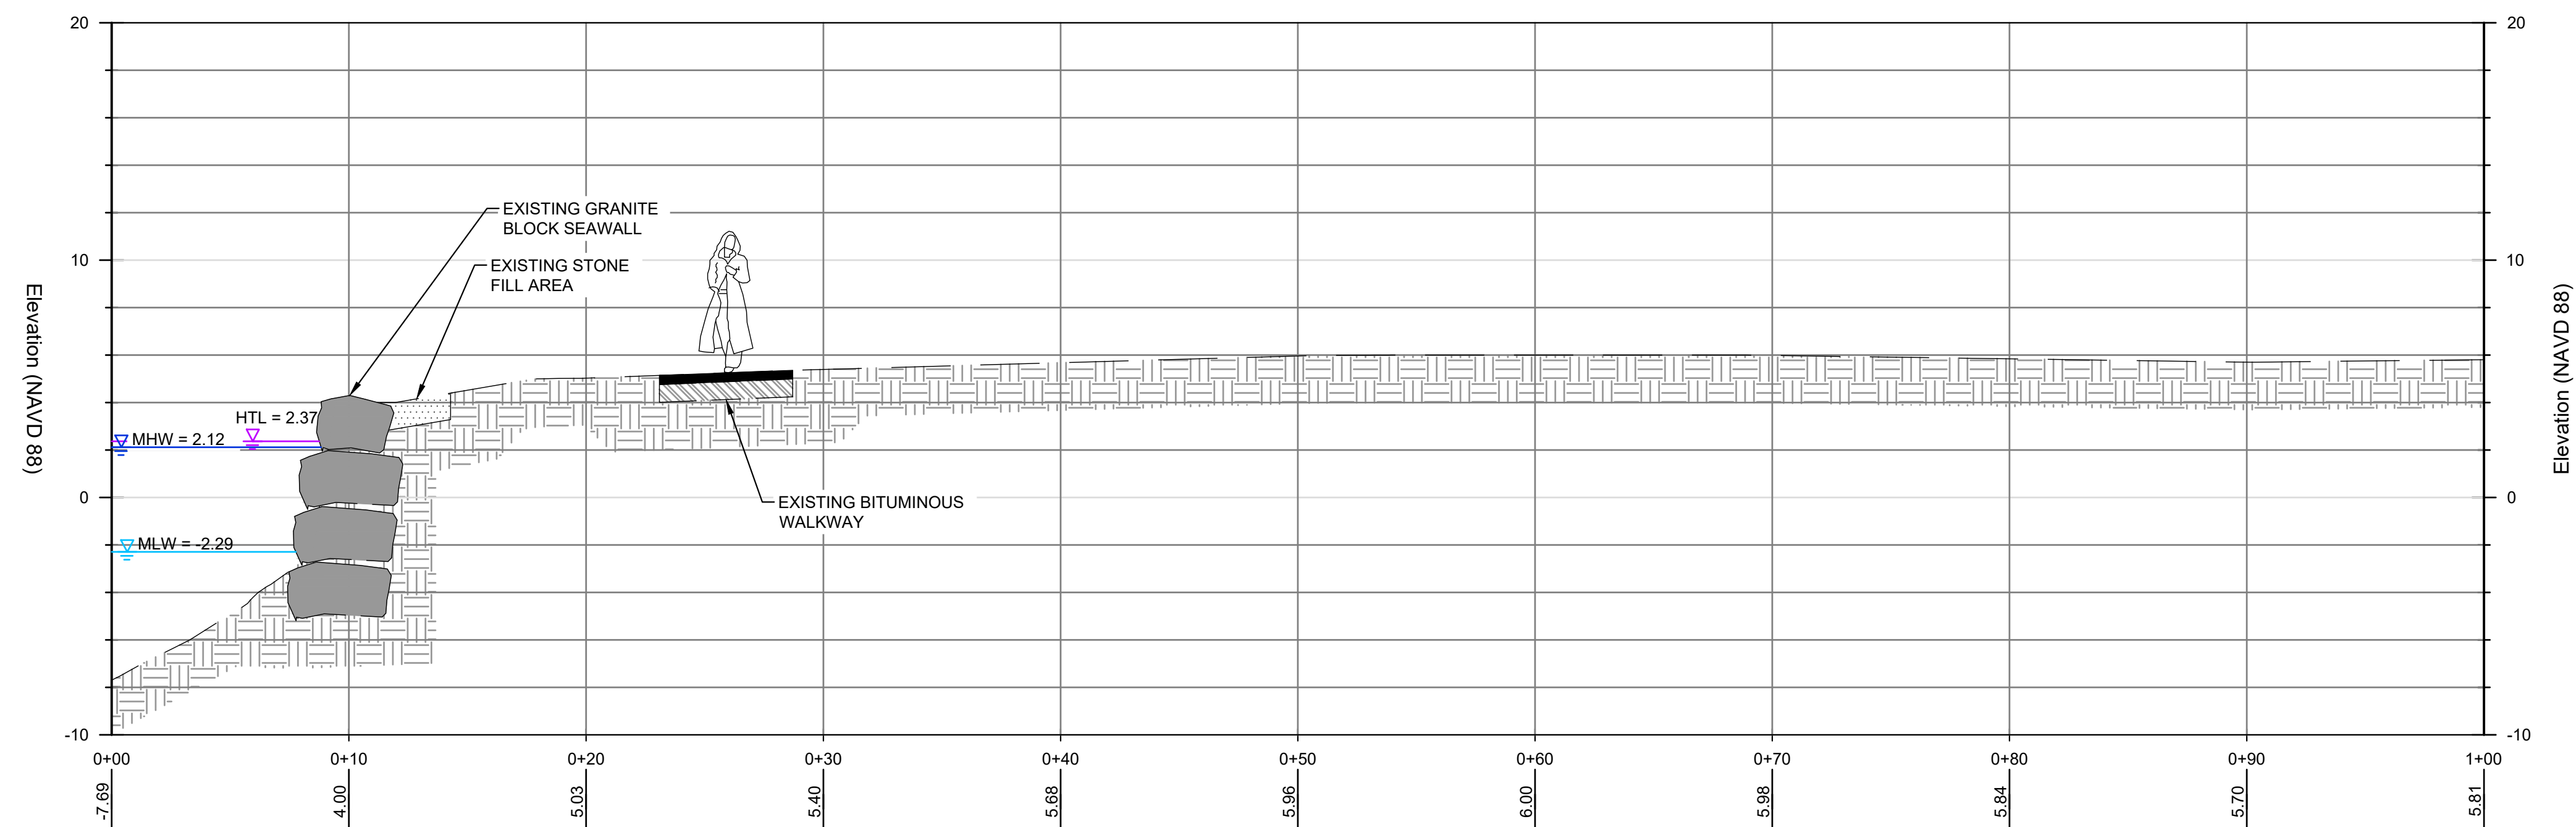


SECTION
SCALE: 1" = 5'

MATTHEW J. PAGE
No.  9448
REGISTERED
PROFESSIONAL ENGINEER
CIVIL


No.		ISSUE/DESCRIPTION		BY	DATE
UNLESS SPECIFICALLY STATED BY WRITTEN AGREEMENT, THIS DRAWING IS THE SOLE PROPERTY OF GZA GEOTECHNICAL, INC. (GZA). THE INFORMATION SHOWN ON THE DRAWING IS SOLELY FOR USE BY GZA'S CLIENT OR THE CLIENT'S DESIGNATED REPRESENTATIVE FOR THE SPECIFIC PROJECT AND LOCATION IDENTIFIED ON THE DRAWING. THE DRAWING SHALL NOT BE TRANSFERRED, REUSED, COPIED OR ALTERED IN ANY MANNER FOR USE AT ANY OTHER LOCATION OR FOR ANY OTHER PURPOSE WITHOUT THE PRIOR WRITTEN CONSENT OF GZA. ANY TRANSFER, REUSE, OR MODIFICATION TO THE DRAWING BY THE CLIENT OR OTHERS, WITHOUT THE PRIOR WRITTEN EXPRESS CONSENT OF GZA, WILL BE AT THE USER'S SOLE RISK AND WITHOUT ANY RISK OR LIABILITY TO GZA.					
INDIA POINT PARK IMPROVEMENTS PHASE III - STAGE II PROVIDENCE, RI					
EXISTING CONDITIONS SECTIONS					
PREPARED BY:  GZA GeoEnvironmental, Inc. www.gza.com			PREPARED FOR: NATURAL CONSERVANCY 159 WATERMANN STREET PROVIDENCE, RI 02906		
PROJ. MGR.: ARD		REVIEWED BY: JMT		DRAWING 4	
DESIGNED BY: ARD		DRAWN BY: JBT			
DATE:		PROJECT NO.			
MARCH, 2026		15.0167404.01			
		SCALE:		AS NOTED	
		REVISION NO.			

RECEIVED
4/7/2026
COASTAL RESOURCES
MANAGEMENT COUNCIL


© 2018 GZA GeoEnvironmental, Inc. GZA-A-1.0 167400 - D 192499, 1.0.0.0 167404.01 INDIA POINT PARK PHASE 2, 15.0167404.01 CAD/UNITS/WORKBOOK/EXISTING CONDITIONS SECTIONS (2) March 17, 2026 MARK STADNICH

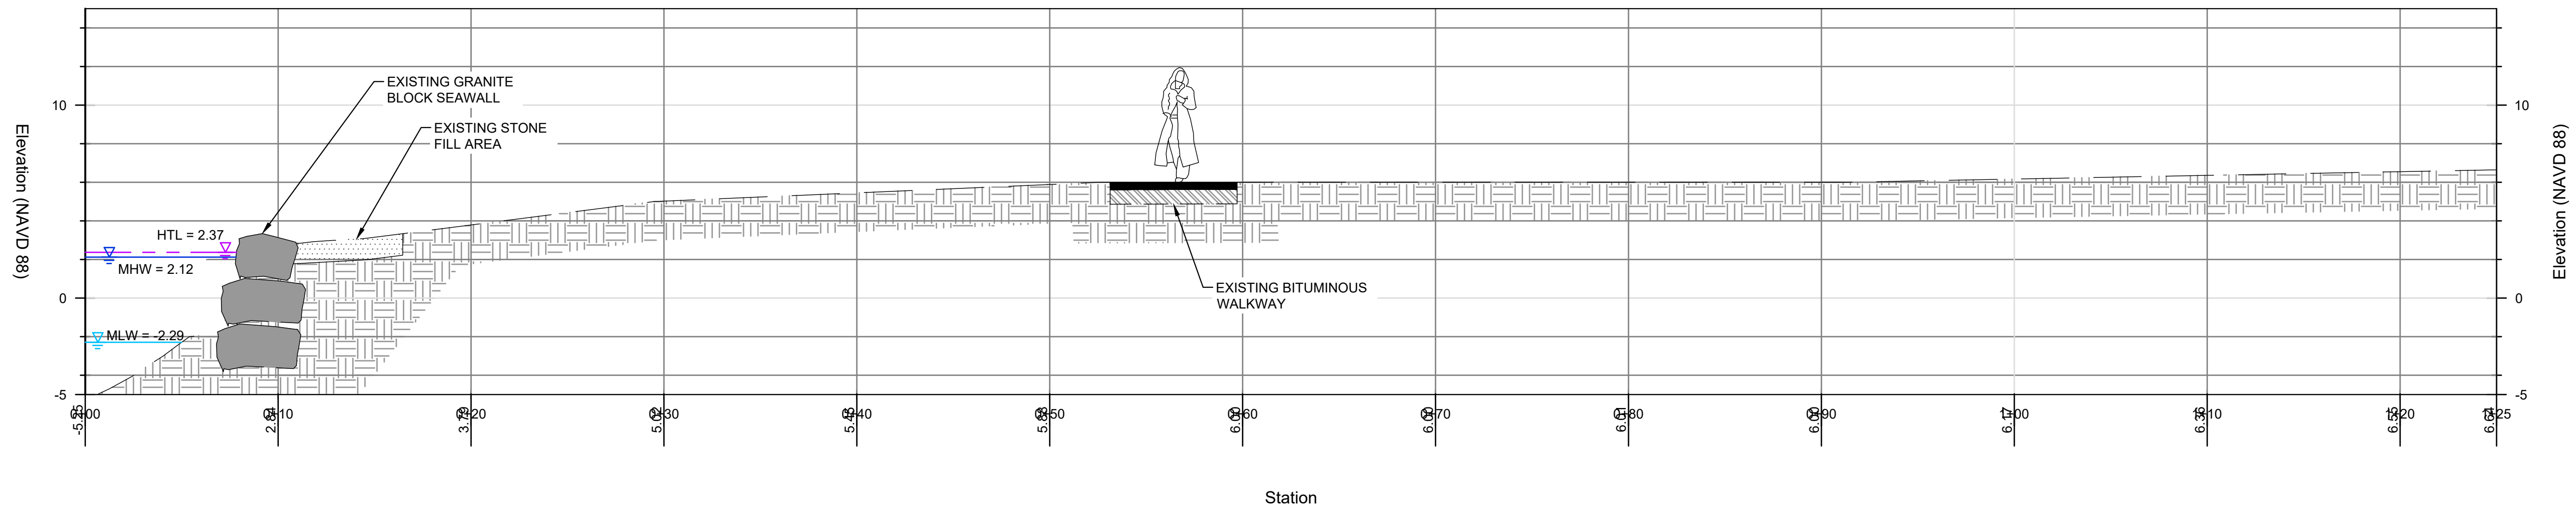

SECTION E
SCALE: 1" = 5'

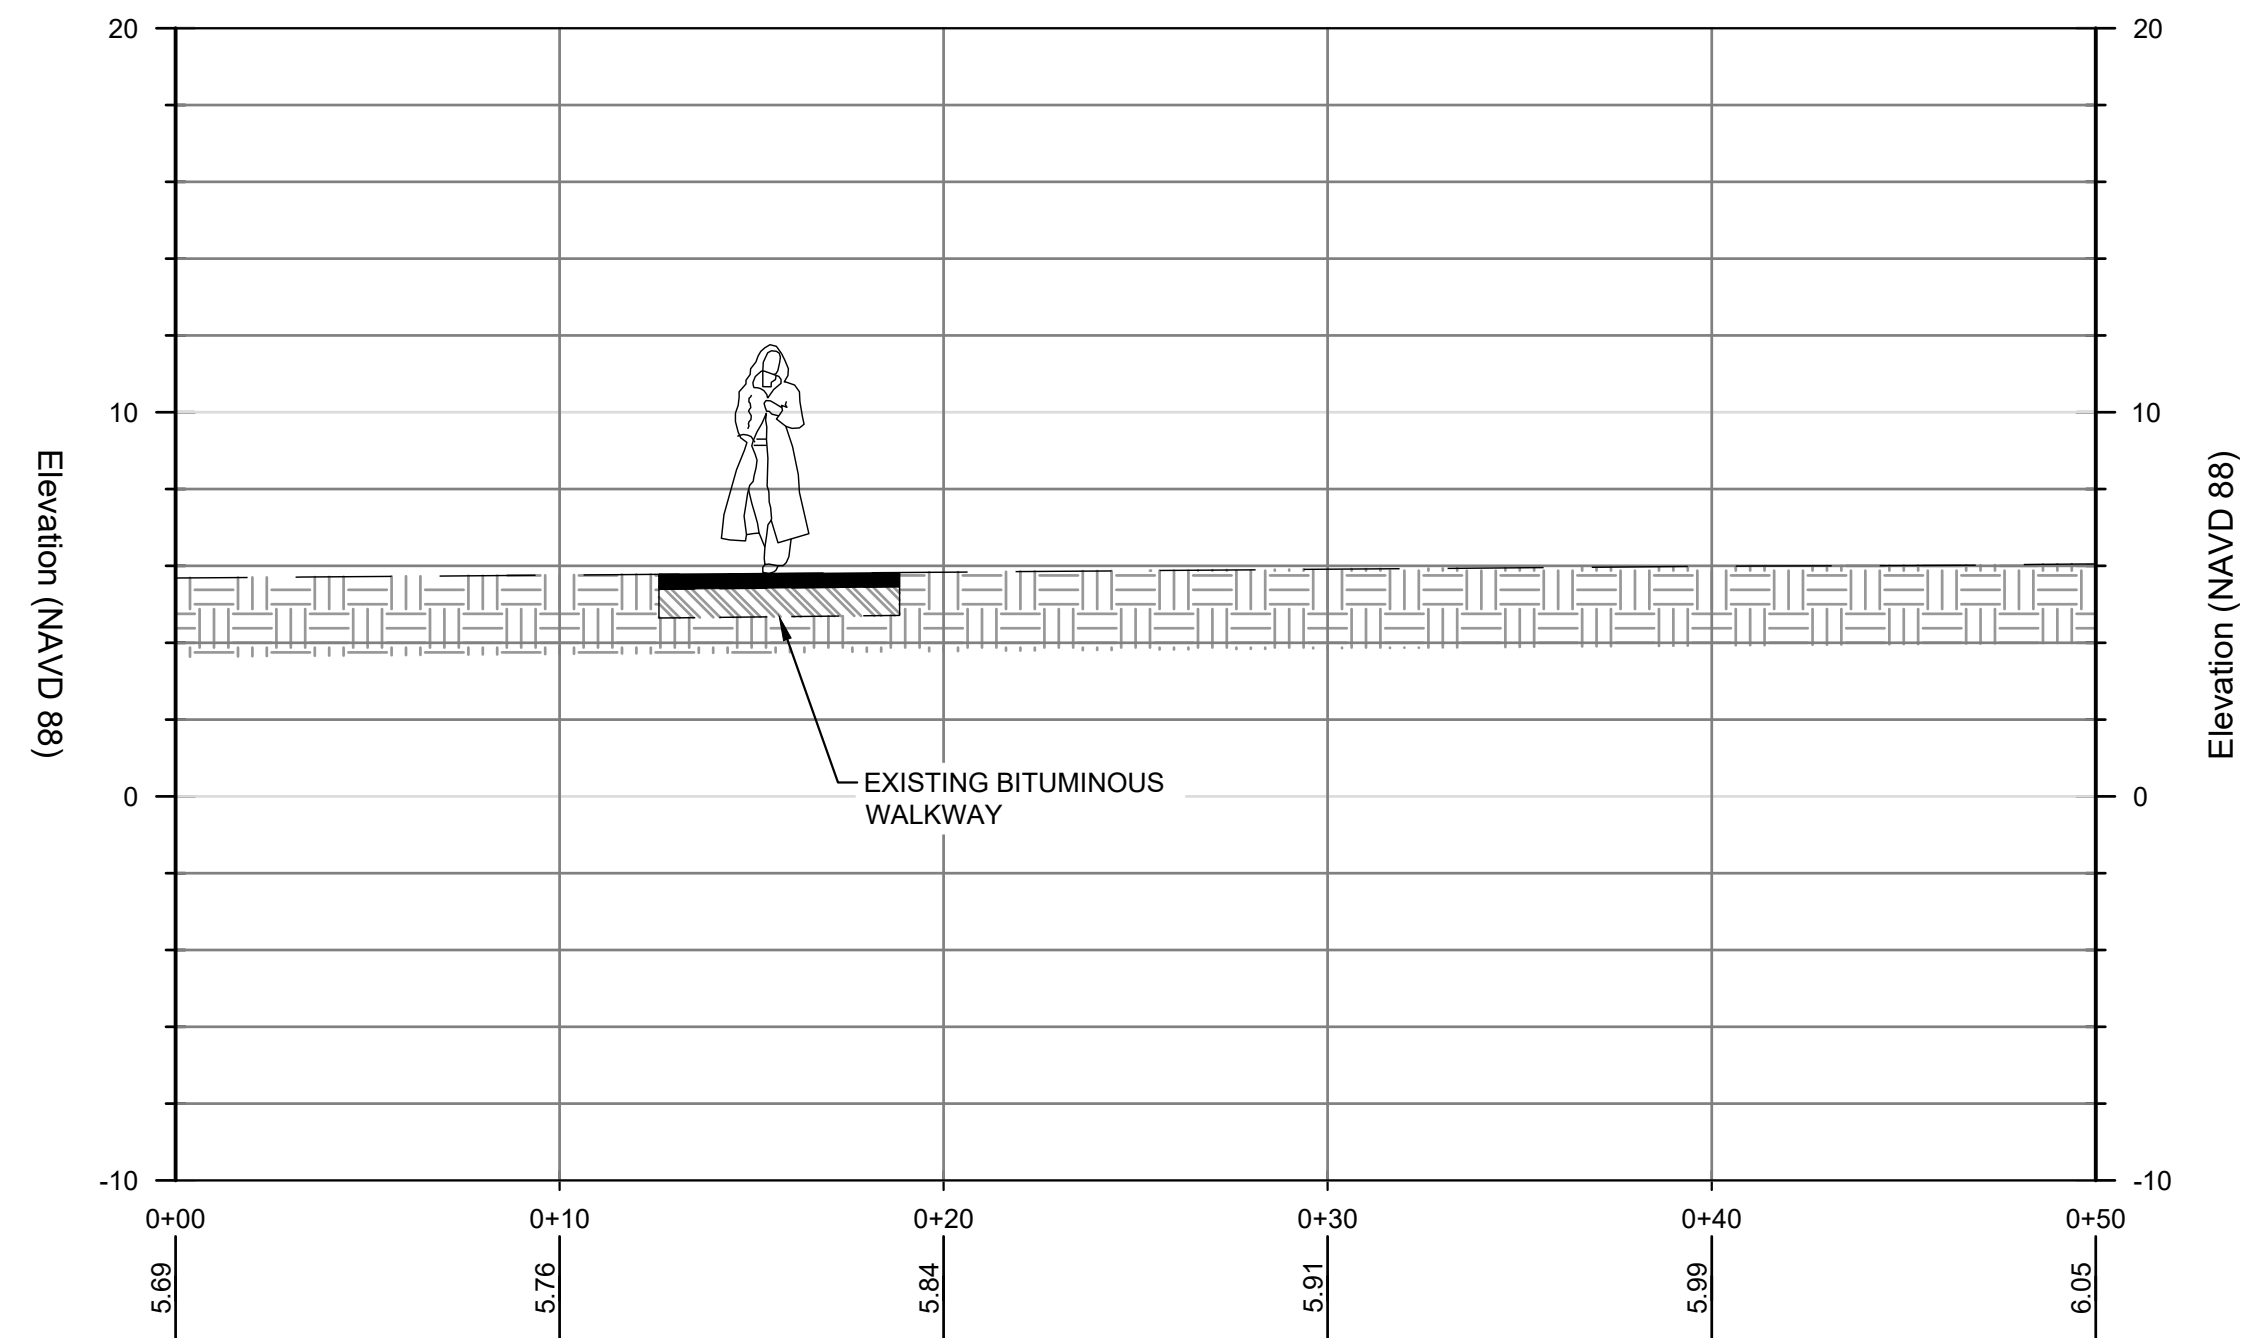

SECTION F
SCALE: 1" = 5'

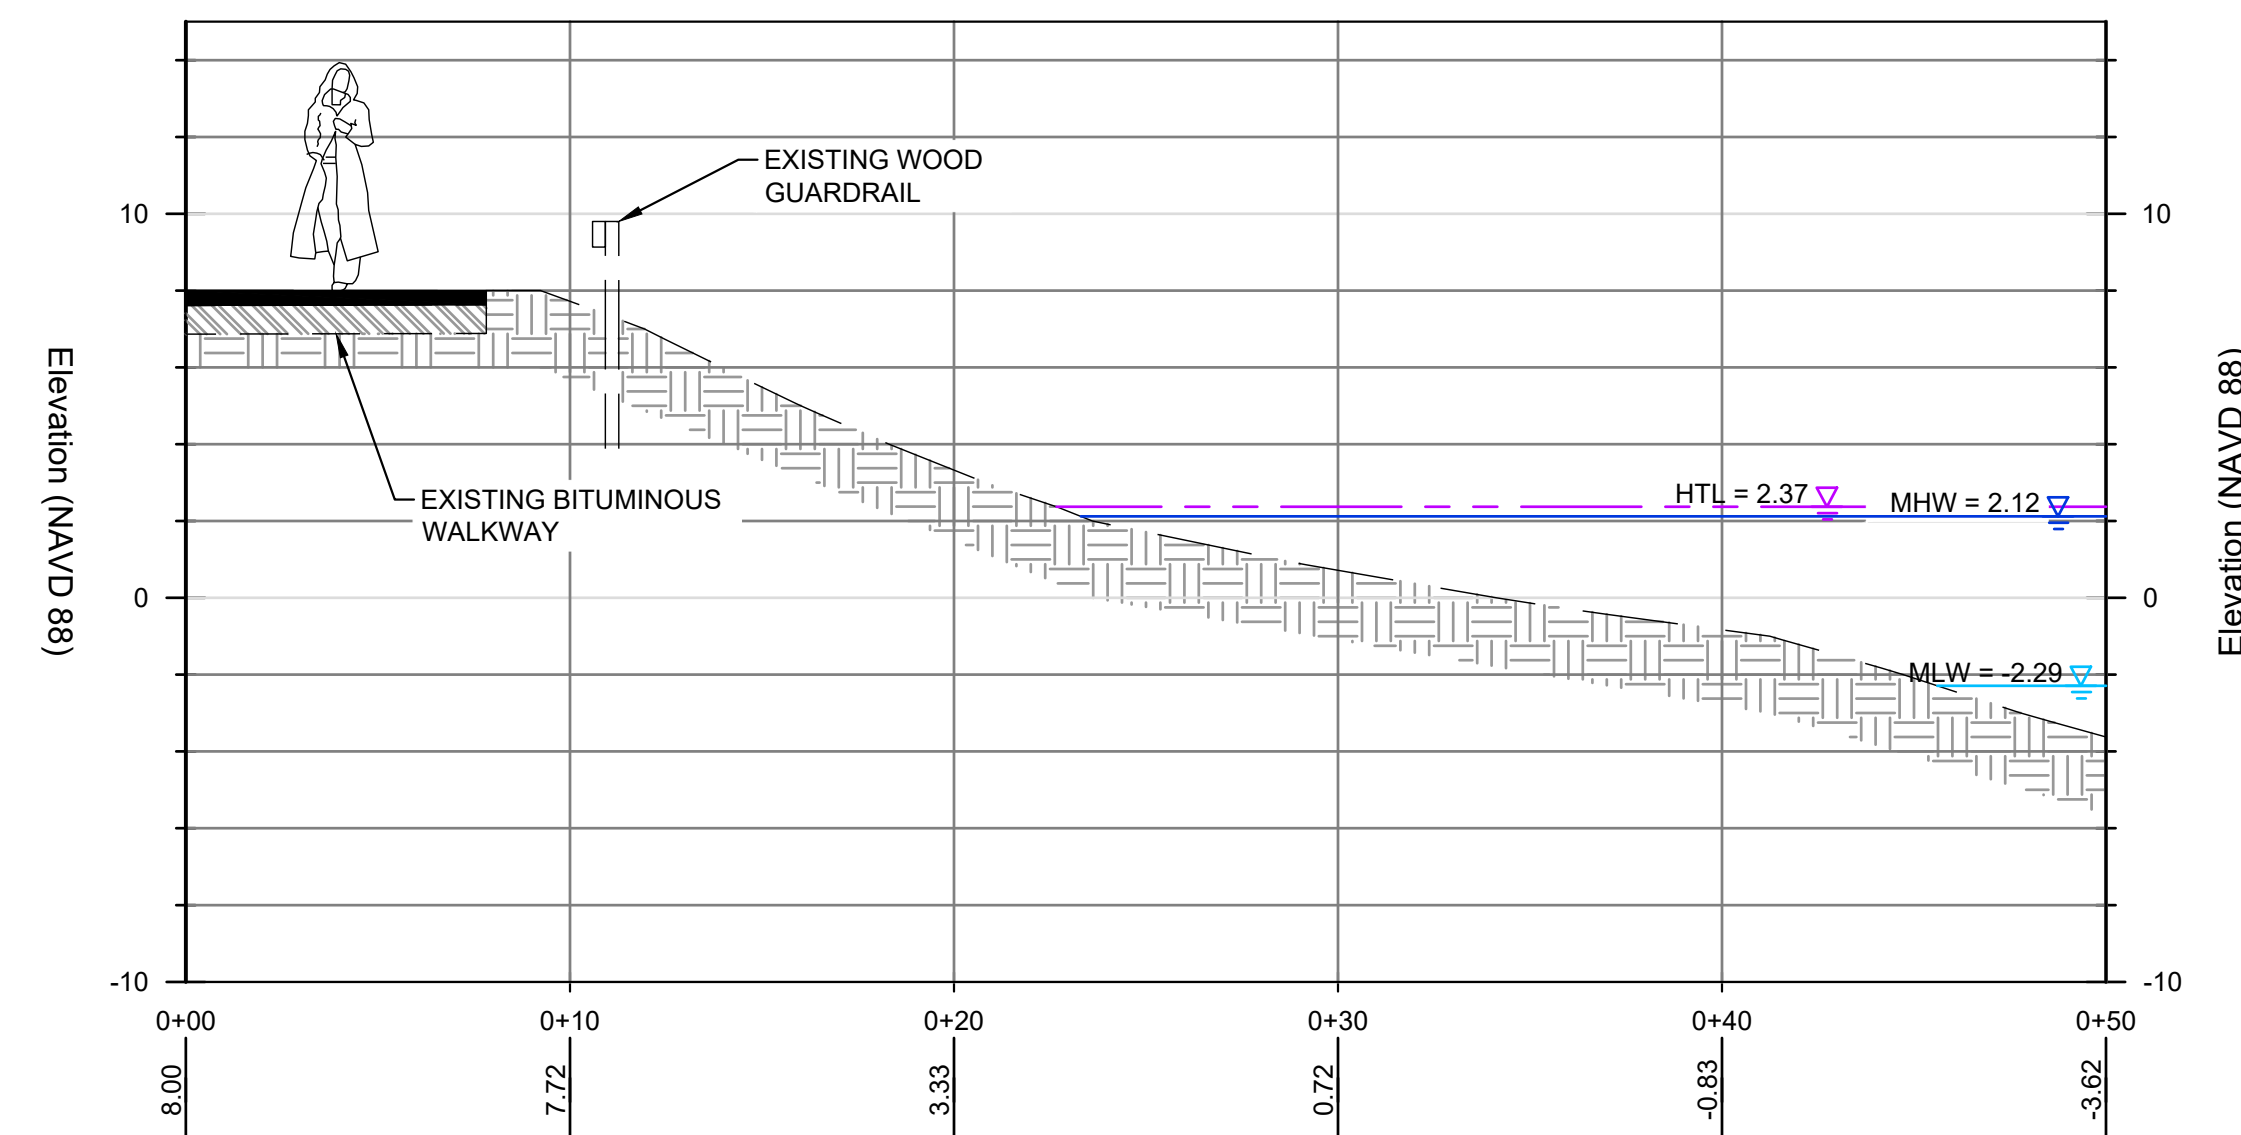


SECTION G
SCALE: 1" = 5'

PERMITTING PLANS

NOT FOR CONSTRUCTION

NO.		ISSUE/DESCRIPTION	BY	DATE
UNLESS SPECIFICALLY STATED, BY WRITTEN AGREEMENT, THIS DRAWING IS THE SOLE PROPERTY OF GZA GEOENVIRONMENTAL, INC. (GZA). THE INFORMATION SHOWN ON THE DRAWING IS SOLELY FOR USE BY GZA'S CLIENT OR THE CLIENT'S DESIGNATED REPRESENTATIVE FOR THE SPECIFIC PROJECT AND LOCATION IDENTIFIED ON THE DRAWING. THE DRAWING SHALL NOT BE TRANSFERRED, REUSED, COPIED, OR ALTERED IN ANY MANNER FOR USE AT ANY OTHER LOCATION OR FOR ANY OTHER PURPOSE WITHOUT THE PRIOR WRITTEN CONSENT OF GZA. ANY TRANSFER, REUSE, OR MODIFICATION TO THE DRAWING BY THE CLIENT OR OTHERS, WITHOUT THE PRIOR WRITTEN EXPRESS CONSENT OF GZA, WILL BE AT THE USER'S SOLE RISK AND WITHOUT ANY RISK OR LIABILITY TO GZA.				
INDIA POINT PARK IMPROVEMENTS PHASE III - STAGE II PROVIDENCE, RI				
EXISTING CONDITIONS SECTIONS				
PREPARED BY: GZA GeoEnvironmental, Inc. www.gza.com		PREPARED FOR: THE NATURE CONSERVANCY 159 WATERMAN STREET PROVIDENCE, RI 02906		
PROJ MGR: ARD	REVIEWED BY: MJP	DRAWING 5		
DESIGNED BY: ARD	DRAWN BY: JBT			
DATE: MARCH, 2026	PROJECT NO. 15.0167404.01	SCALE: AS NOTED	REVISION NO.	



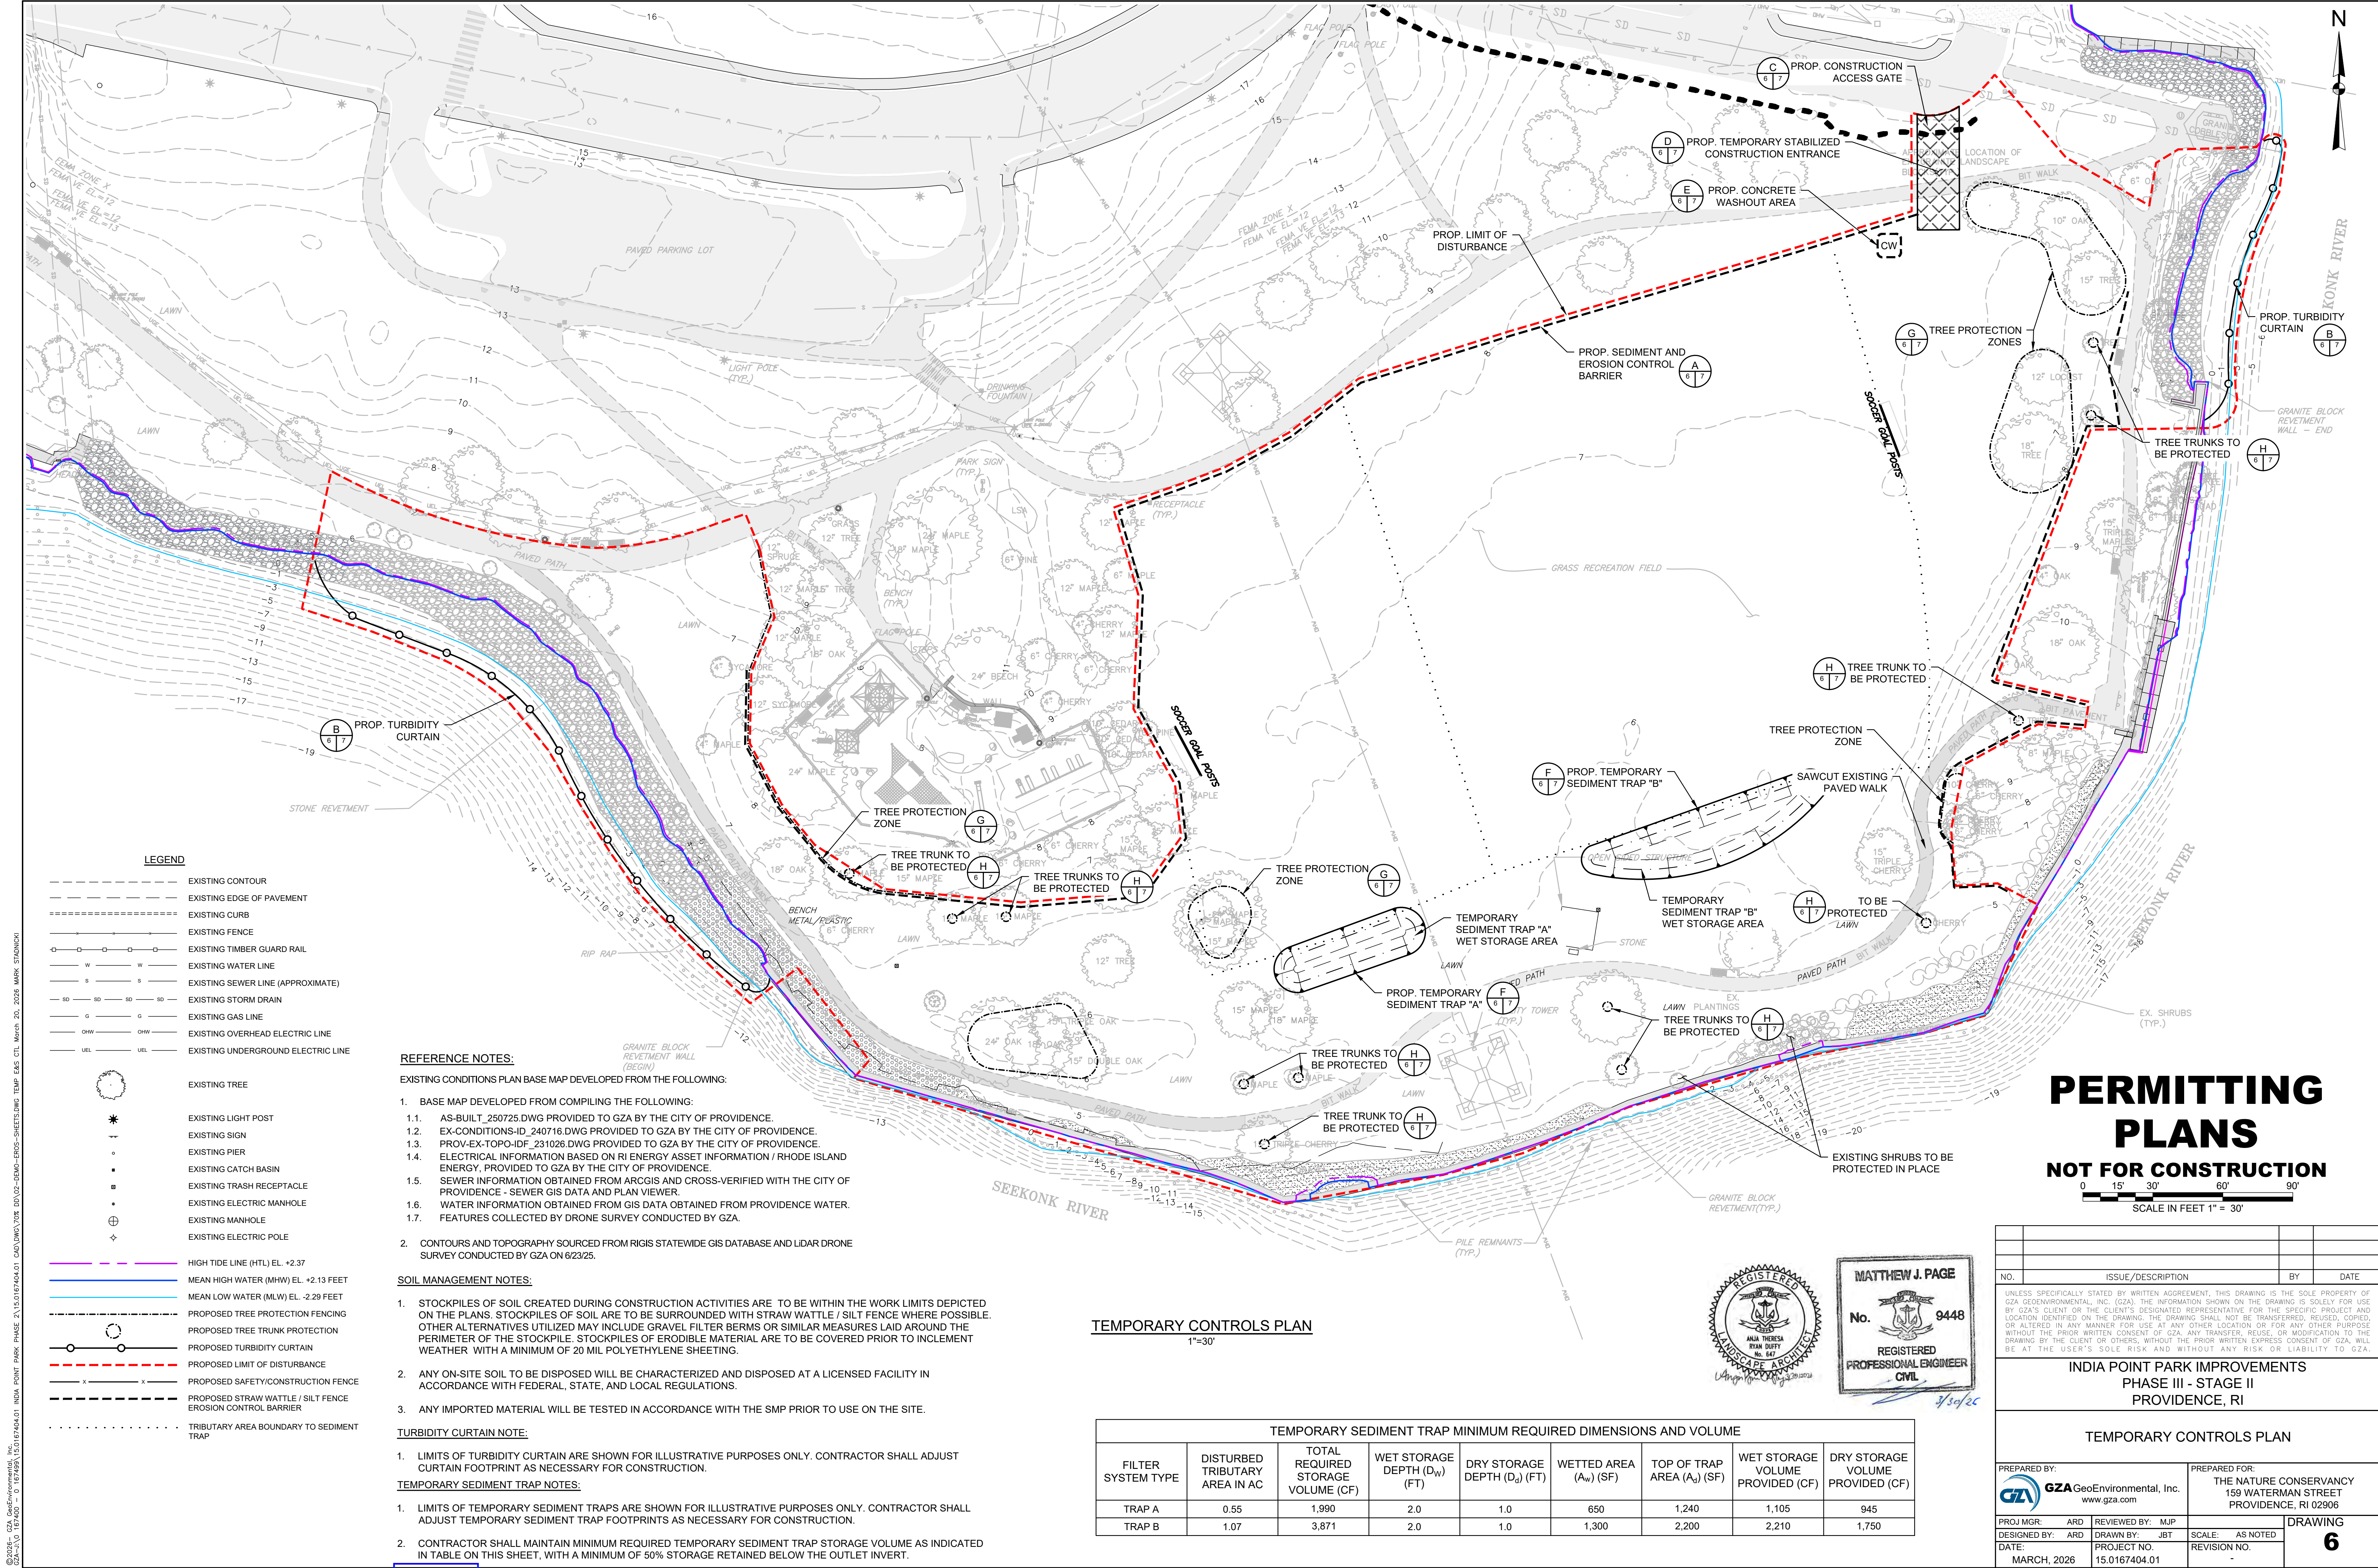


PERMITTING PLANS

NOT FOR CONSTRUCTION



TEMPORARY CONTROLS PLAN
1"=30'

TEMPORARY SEDIMENT TRAP MINIMUM REQUIRED DIMENSIONS AND VOLUME								
FILTER SYSTEM TYPE	DISTURBED TRIBUTARY AREA IN AC	TOTAL REQUIRED STORAGE VOLUME (CF)	WET STORAGE DEPTH (D _w) (FT)	DRY STORAGE DEPTH (D _d) (FT)	WETTED AREA (A _w) (SF)	TOP OF TRAP AREA (A _t) (SF)	WET STORAGE VOLUME PROVIDED (CF)	DRY STORAGE VOLUME PROVIDED (CF)
TRAP A	0.55	1,990	2.0	1.0	650	1,240	1,105	945
TRAP B	1.07	3,871	2.0	1.0	1,300	2,200	2,210	1,750

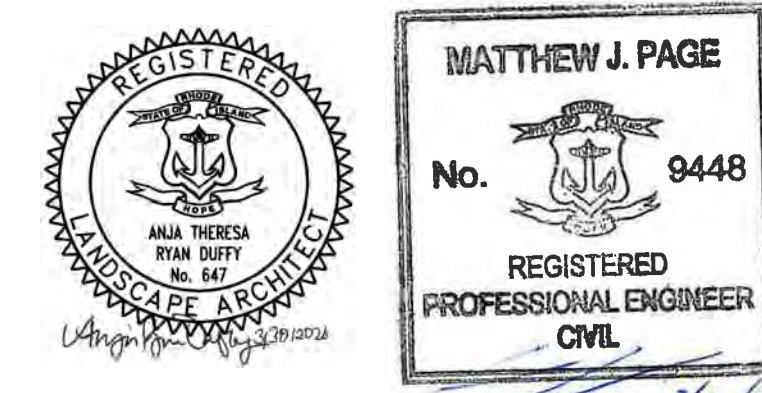

- REFERENCE NOTES:**
- EXISTING CONDITIONS PLAN BASE MAP DEVELOPED FROM THE FOLLOWING:
- BASE MAP DEVELOPED FROM COMPILING THE FOLLOWING:
 - AS-BUILT_250725.DWG PROVIDED TO GZA BY THE CITY OF PROVIDENCE.
 - EX-CONDITIONS-ID_240716.DWG PROVIDED TO GZA BY THE CITY OF PROVIDENCE.
 - PROV-EX-TOPO-IDF_231026.DWG PROVIDED TO GZA BY THE CITY OF PROVIDENCE.
 - ELECTRICAL INFORMATION BASED ON RI ENERGY ASSET INFORMATION / RHODE ISLAND ENERGY, PROVIDED TO GZA BY THE CITY OF PROVIDENCE.
 - SEWER INFORMATION OBTAINED FROM ARCGIS AND CROSS-VERIFIED WITH THE CITY OF PROVIDENCE - SEWER GIS DATA AND PLAN VIEWER.
 - WATER INFORMATION OBTAINED FROM GIS DATA OBTAINED FROM PROVIDENCE WATER.
 - FEATURES COLLECTED BY DRONE SURVEY CONDUCTED BY GZA.
 - CONTOURS AND TOPOGRAPHY SOURCED FROM RIGIS STATEWIDE GIS DATABASE AND LIDAR DRONE SURVEY CONDUCTED BY GZA ON 8/23/25.


- SOIL MANAGEMENT NOTES:**
- STOCKPILES OF SOIL CREATED DURING CONSTRUCTION ACTIVITIES ARE TO BE WITHIN THE WORK LIMITS DEPICTED ON THE PLANS. STOCKPILES OF SOIL ARE TO BE SURROUNDED WITH STRAW WATTLE / SILT FENCE WHERE POSSIBLE. OTHER ALTERNATIVES UTILIZED MAY INCLUDE GRAVEL FILTER BERMS OR SIMILAR MEASURES LAID AROUND THE PERIMETER OF THE STOCKPILE. STOCKPILES OF ERODIBLE MATERIAL ARE TO BE COVERED PRIOR TO INCLEMENT WEATHER WITH A MINIMUM OF 20 MIL POLYETHYLENE SHEETING.
 - ANY ON-SITE SOIL TO BE DISPOSED WILL BE CHARACTERIZED AND DISPOSED AT A LICENSED FACILITY IN ACCORDANCE WITH FEDERAL, STATE, AND LOCAL REGULATIONS.
 - ANY IMPORTED MATERIAL WILL BE TESTED IN ACCORDANCE WITH THE SMP PRIOR TO USE ON THE SITE.

- TURBIDITY CURTAIN NOTE:**
- LIMITS OF TURBIDITY CURTAIN ARE SHOWN FOR ILLUSTRATIVE PURPOSES ONLY. CONTRACTOR SHALL ADJUST CURTAIN FOOTPRINT AS NECESSARY FOR CONSTRUCTION.
- TEMPORARY SEDIMENT TRAP NOTES:**
- LIMITS OF TEMPORARY SEDIMENT TRAPS ARE SHOWN FOR ILLUSTRATIVE PURPOSES ONLY. CONTRACTOR SHALL ADJUST TEMPORARY SEDIMENT TRAP FOOTPRINTS AS NECESSARY FOR CONSTRUCTION.
 - CONTRACTOR SHALL MAINTAIN MINIMUM REQUIRED TEMPORARY SEDIMENT TRAP STORAGE VOLUME AS INDICATED IN TABLE ON THIS SHEET, WITH A MINIMUM OF 50% STORAGE RETAINED BELOW THE OUTLET INVERT.



- LEGEND**
- EXISTING CONTOUR
 - EXISTING EDGE OF PAVEMENT
 - EXISTING CURB
 - EXISTING FENCE
 - EXISTING TIMBER GUARD RAIL
 - EXISTING WATER LINE
 - EXISTING SEWER LINE (APPROXIMATE)
 - EXISTING STORM DRAIN
 - EXISTING GAS LINE
 - EXISTING OVERHEAD ELECTRIC LINE
 - EXISTING UNDERGROUND ELECTRIC LINE
 - EXISTING TREE
 - EXISTING LIGHT POST
 - EXISTING SIGN
 - EXISTING PIER
 - EXISTING CATCH BASIN
 - EXISTING TRASH RECEPTACLE
 - EXISTING ELECTRIC MANHOLE
 - EXISTING MANHOLE
 - EXISTING ELECTRIC POLE
 - HIGH TIDE LINE (HTL) EL. +2.37
 - MEAN HIGH WATER (MHW) EL. +2.13 FEET
 - MEAN LOW WATER (MLW) EL. -2.29 FEET
 - PROPOSED TREE PROTECTION FENCING
 - PROPOSED TREE TRUNK PROTECTION
 - PROPOSED TURBIDITY CURTAIN
 - PROPOSED LIMIT OF DISTURBANCE
 - PROPOSED SAFETY/CONSTRUCTION FENCE
 - PROPOSED STRAW WATTLE / SILT FENCE
 - PROPOSED EROSION CONTROL BARRIER
 - TRIBUTARY AREA BOUNDARY TO SEDIMENT TRAP

- LEGEND**
- EXISTING CONTOUR
 - EXISTING EDGE OF PAVEMENT
 - EXISTING CURB
 - EXISTING FENCE
 - EXISTING TIMBER GUARD RAIL
 - EXISTING WATER LINE
 - EXISTING SEWER LINE (APPROXIMATE)
 - EXISTING STORM DRAIN
 - EXISTING GAS LINE
 - EXISTING OVERHEAD ELECTRIC LINE
 - EXISTING UNDERGROUND ELECTRIC LINE
 - EXISTING TREE
 - EXISTING LIGHT POST
 - EXISTING SIGN
 - EXISTING PIER
 - EXISTING CATCH BASIN
 - EXISTING TRASH RECEPTACLE
 - EXISTING ELECTRIC MANHOLE
 - EXISTING MANHOLE
 - EXISTING ELECTRIC POLE
 - HIGH TIDE LINE (HTL) EL. +2.37
 - MEAN HIGH WATER (MHW) EL. +2.13 FEET
 - MEAN LOW WATER (MLW) EL. -2.29 FEET
 - PROPOSED TREE PROTECTION FENCING
 - PROPOSED TREE TRUNK PROTECTION
 - PROPOSED TURBIDITY CURTAIN
 - PROPOSED LIMIT OF DISTURBANCE
 - PROPOSED SAFETY/CONSTRUCTION FENCE
 - PROPOSED STRAW WATTLE / SILT FENCE
 - PROPOSED EROSION CONTROL BARRIER
 - TRIBUTARY AREA BOUNDARY TO SEDIMENT TRAP

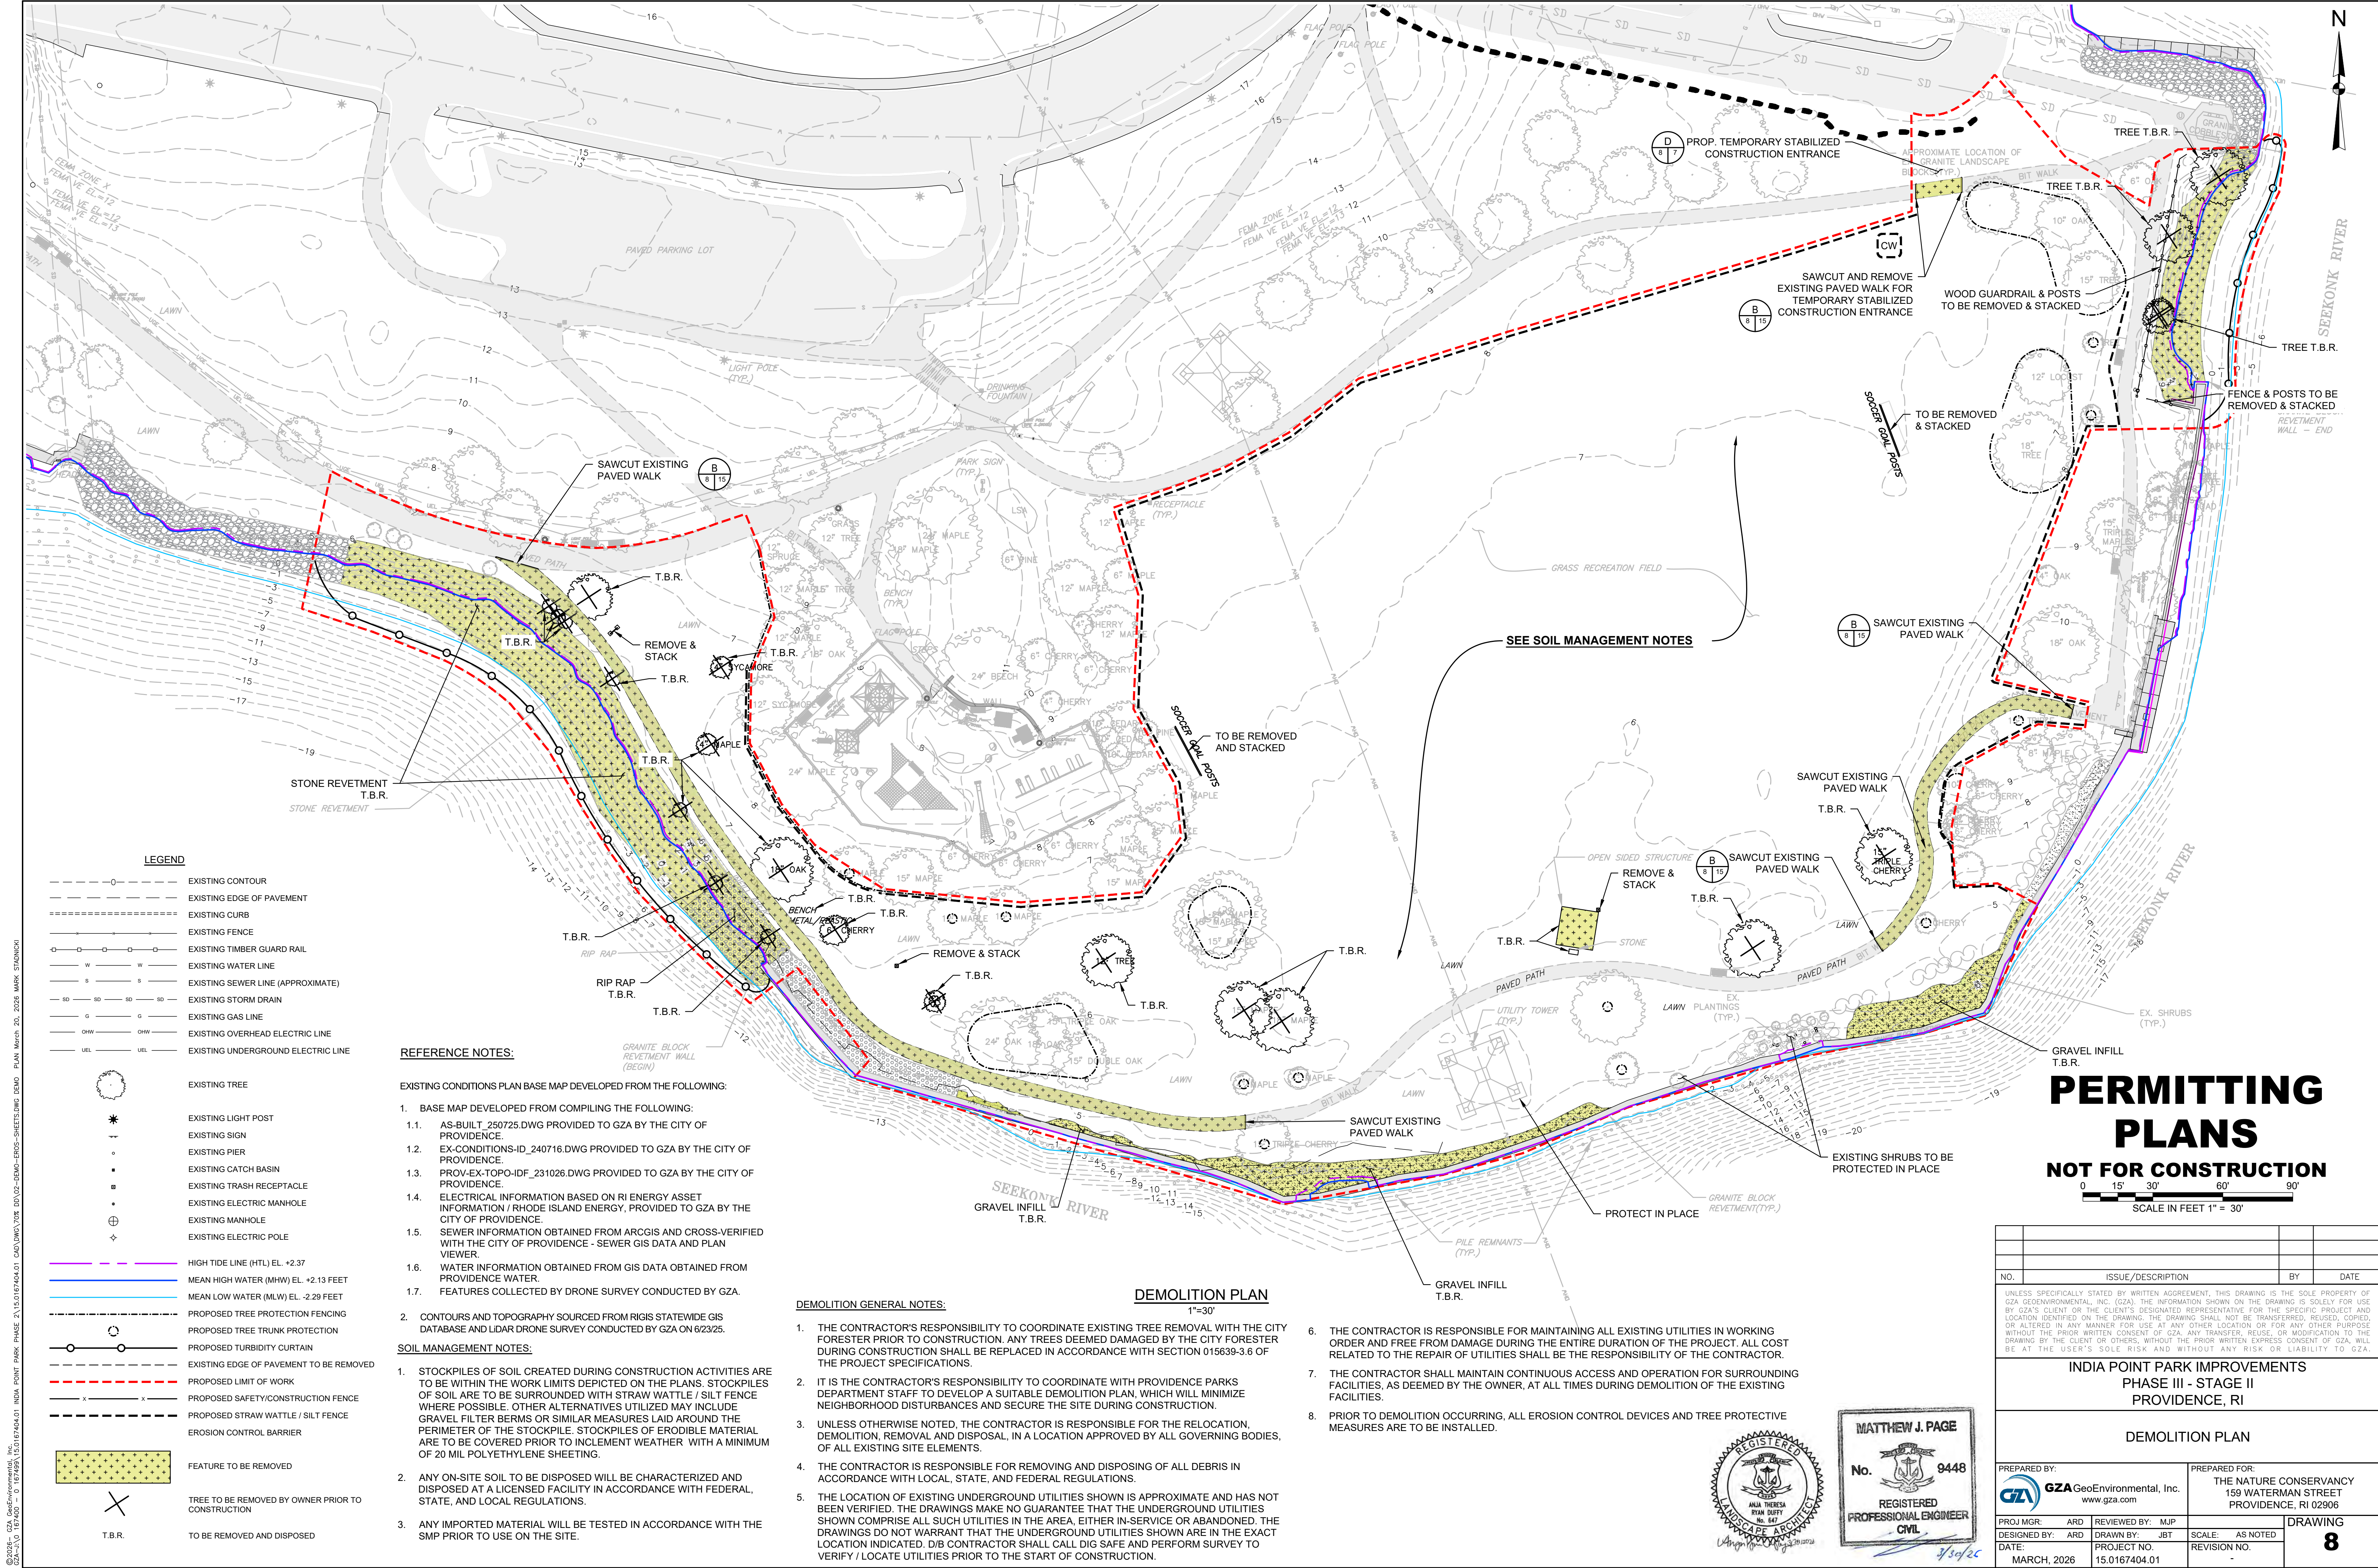


PERMITTING PLANS

NOT FOR CONSTRUCTION

0 15' 30' 60' 90'
SCALE IN FEET 1" = 30'

NO.		ISSUE/DESCRIPTION	BY	DATE
UNLESS SPECIFICALLY STATED BY WRITTEN AGREEMENT, THIS DRAWING IS THE SOLE PROPERTY OF GZA GEOENVIRONMENTAL, INC. (GZA). THE INFORMATION SHOWN ON THE DRAWING IS SOLELY FOR USE BY GZA'S CLIENT OR THE CLIENT'S DESIGNATED REPRESENTATIVE FOR THE SPECIFIC PROJECT AND LOCATION IDENTIFIED ON THE DRAWING. THE DRAWING SHALL NOT BE TRANSFERRED, REUSED, COPIED, OR ALTERED IN ANY MANNER FOR USE AT ANY OTHER LOCATION OR FOR ANY OTHER PURPOSE WITHOUT THE PRIOR WRITTEN CONSENT OF GZA. ANY TRANSFER, REUSE, OR MODIFICATION TO THE DRAWING BY THE CLIENT OR OTHERS, WITHOUT THE PRIOR WRITTEN EXPRESS CONSENT OF GZA, WILL BE AT THE USER'S SOLE RISK AND WITHOUT ANY RISK OR LIABILITY TO GZA.				
INDIA POINT PARK IMPROVEMENTS PHASE III - STAGE II PROVIDENCE, RI				
DEMOLITION PLAN				
PREPARED BY: GZA GeoEnvironmental, Inc. www.gza.com		PREPARED FOR: THE NATURE CONSERVANCY 159 WATERMAN STREET PROVIDENCE, RI 02906		
PROJ MGR: ARD	REVIEWED BY: MJP	DRAWING 8		
DESIGNED BY: ARD	DRAWN BY: JBT			
DATE: MARCH, 2026	PROJECT NO. 15.0167404.01	SCALE: AS NOTED	REVISION NO.	

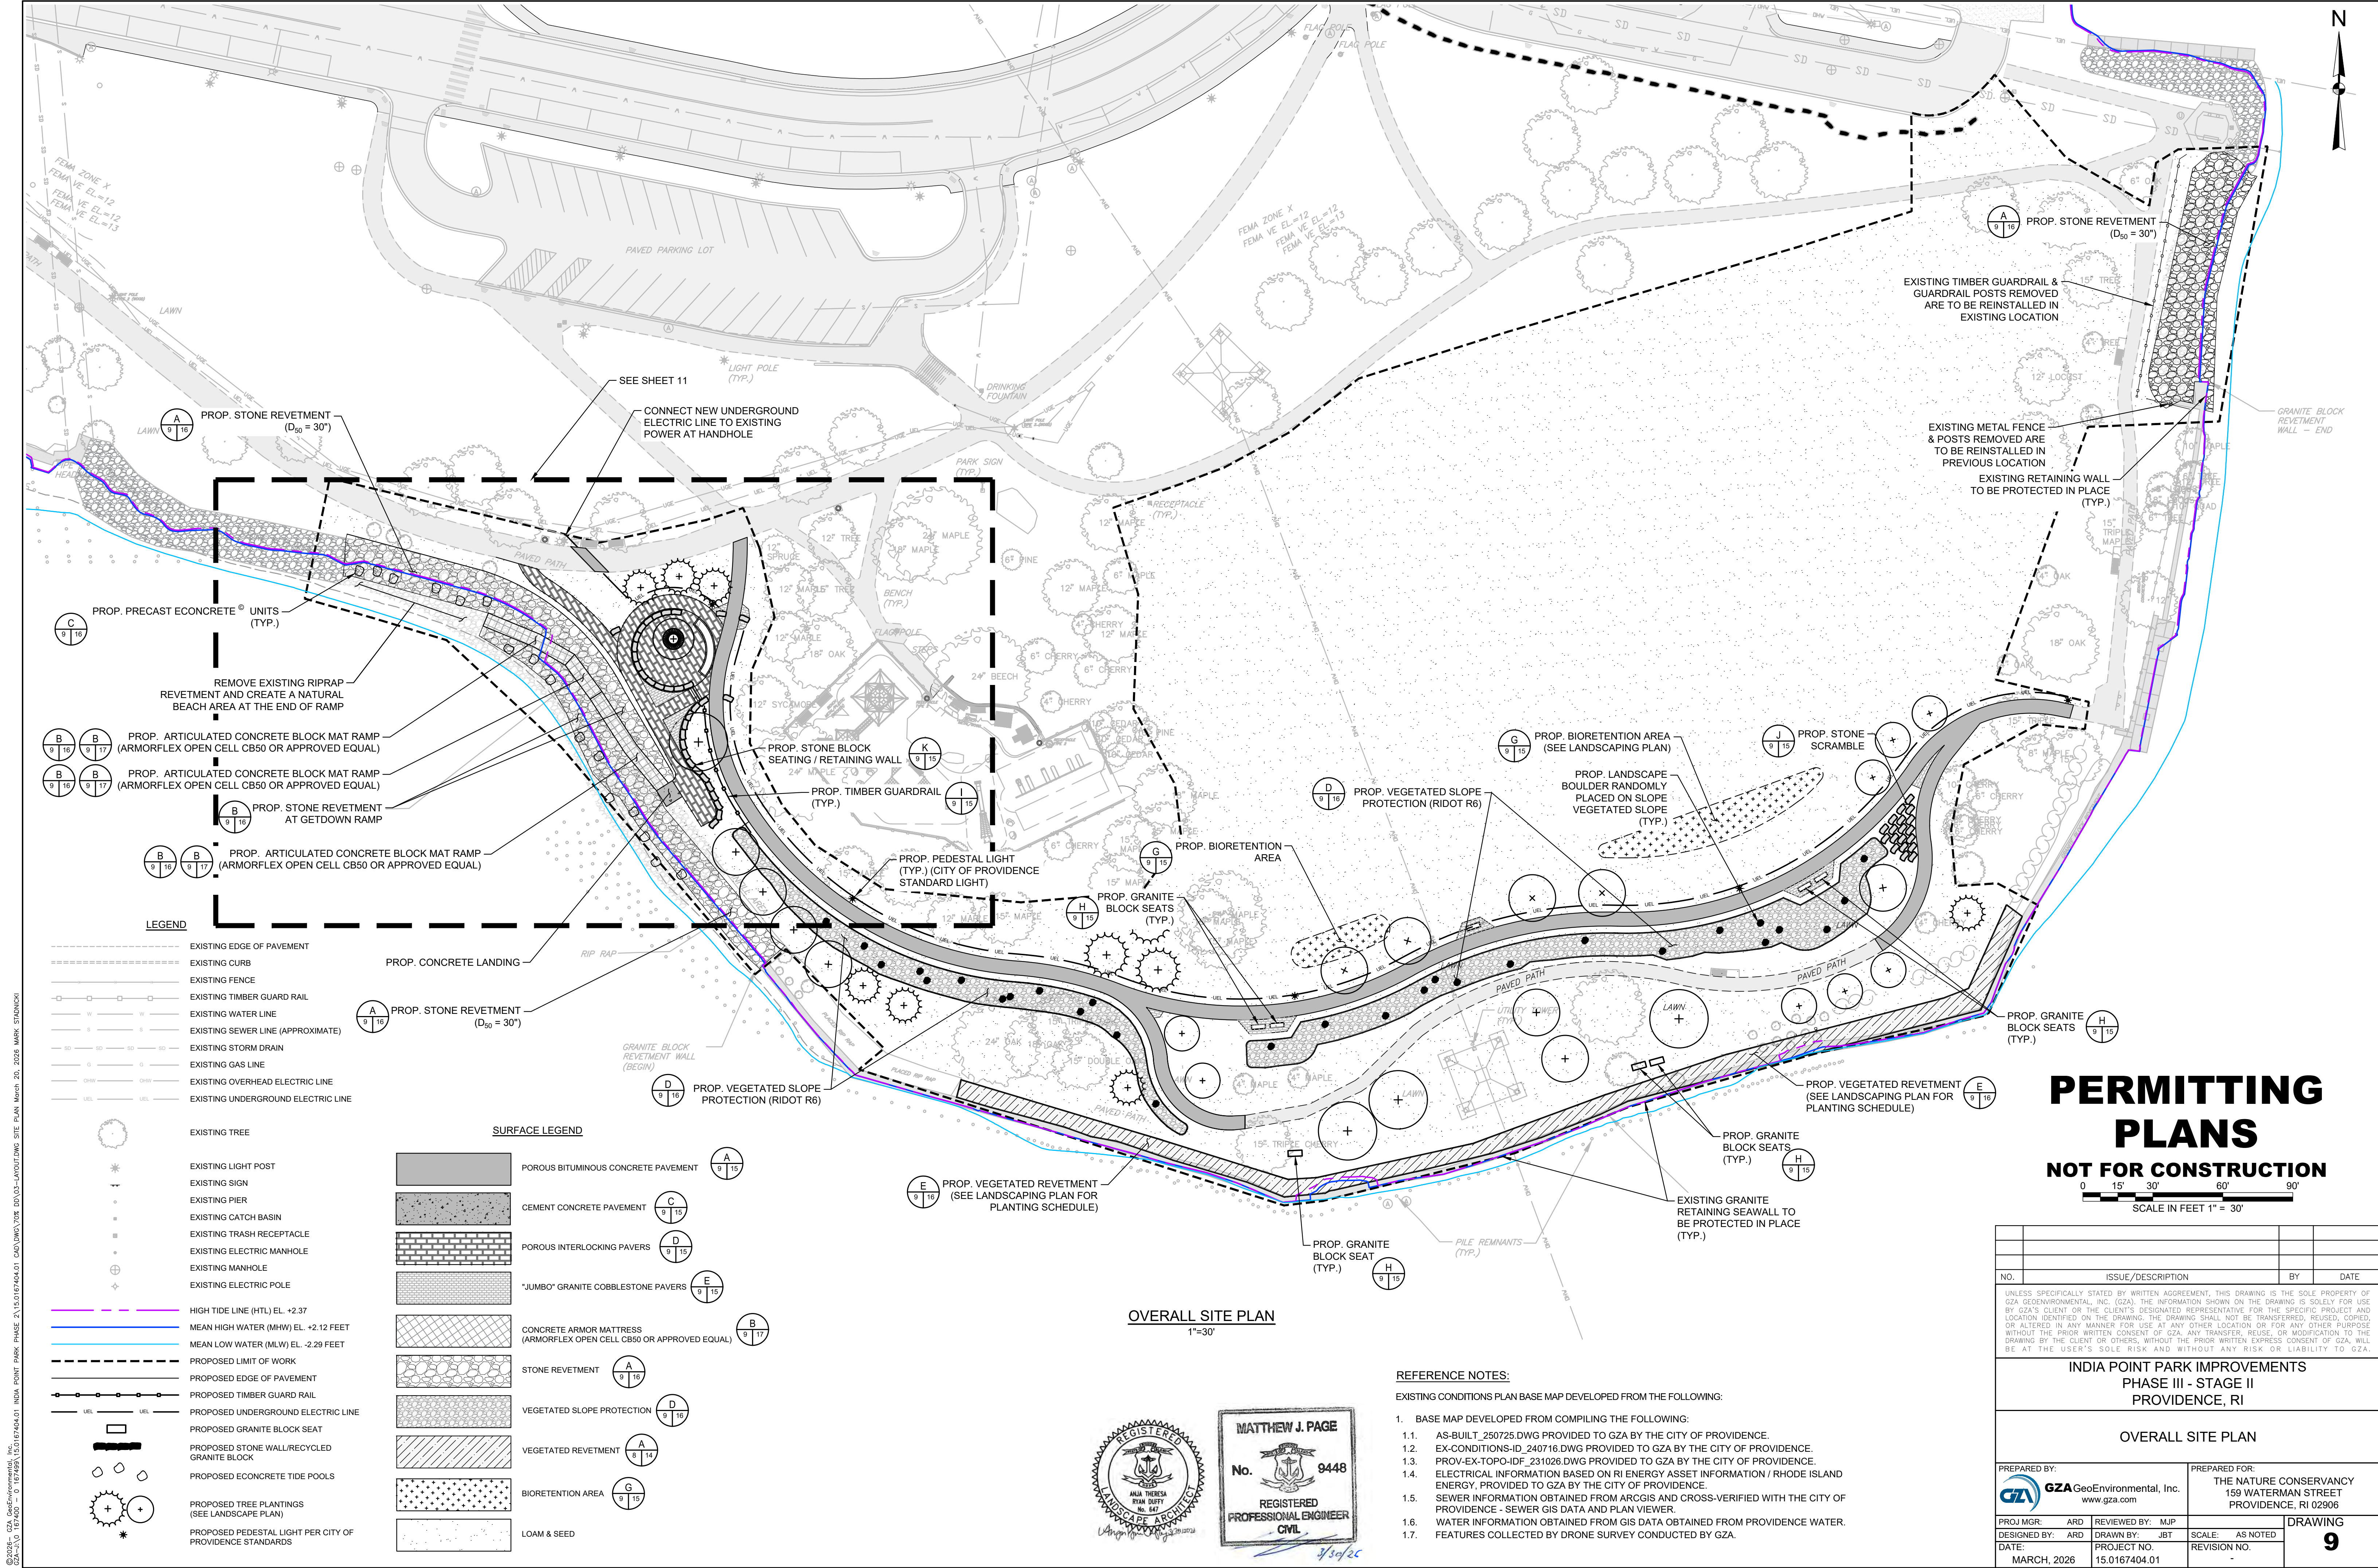



PERMITTING PLANS



NOT FOR CONSTRUCTION

0 15' 30' 60' 90'
SCALE IN FEET 1" = 30'

NO.		ISSUE/DESCRIPTION		BY	DATE
UNLESS SPECIFICALLY STATED BY WRITTEN AGREEMENT, THIS DRAWING IS THE SOLE PROPERTY OF GZA GEOTECHNICAL, INC. (GZA). THE INFORMATION SHOWN ON THE DRAWING IS SOLELY FOR USE BY GZA'S CLIENT OR THE CLIENT'S DESIGNATED REPRESENTATIVE FOR THE SPECIFIC PROJECT AND LOCATION IDENTIFIED ON THE DRAWING. THE DRAWING SHALL NOT BE TRANSFERRED, REUSED, COPIED, OR ALTERED IN ANY MANNER FOR USE AT ANY OTHER LOCATION OR FOR ANY OTHER PURPOSE WITHOUT THE PRIOR WRITTEN CONSENT OF GZA. ANY TRANSFER, REUSE, OR MODIFICATION TO THE DRAWING BY THE CLIENT OR OTHERS, WITHOUT THE PRIOR WRITTEN EXPRESS CONSENT OF GZA, WILL BE AT THE USER'S SOLE RISK AND WITHOUT ANY RISK OR LIABILITY TO GZA.					
INDIA POINT PARK IMPROVEMENTS PHASE III - STAGE II PROVIDENCE, RI					
OVERALL SITE PLAN					
PREPARED BY:  GZA GeoEnvironmental, Inc. www.gza.com			PREPARED FOR: THE NATURE CONSERVANCY 159 WATERMAN STREET PROVIDENCE, RI 02906		
PROJ MGR: ARD	REVIEWED BY: MJP	DRAWING		9	
DESIGNED BY: ARD	DRAWN BY: JBT				
DATE: MARCH, 2026	PROJECT NO. 15.0167404.01	REVISION NO.			

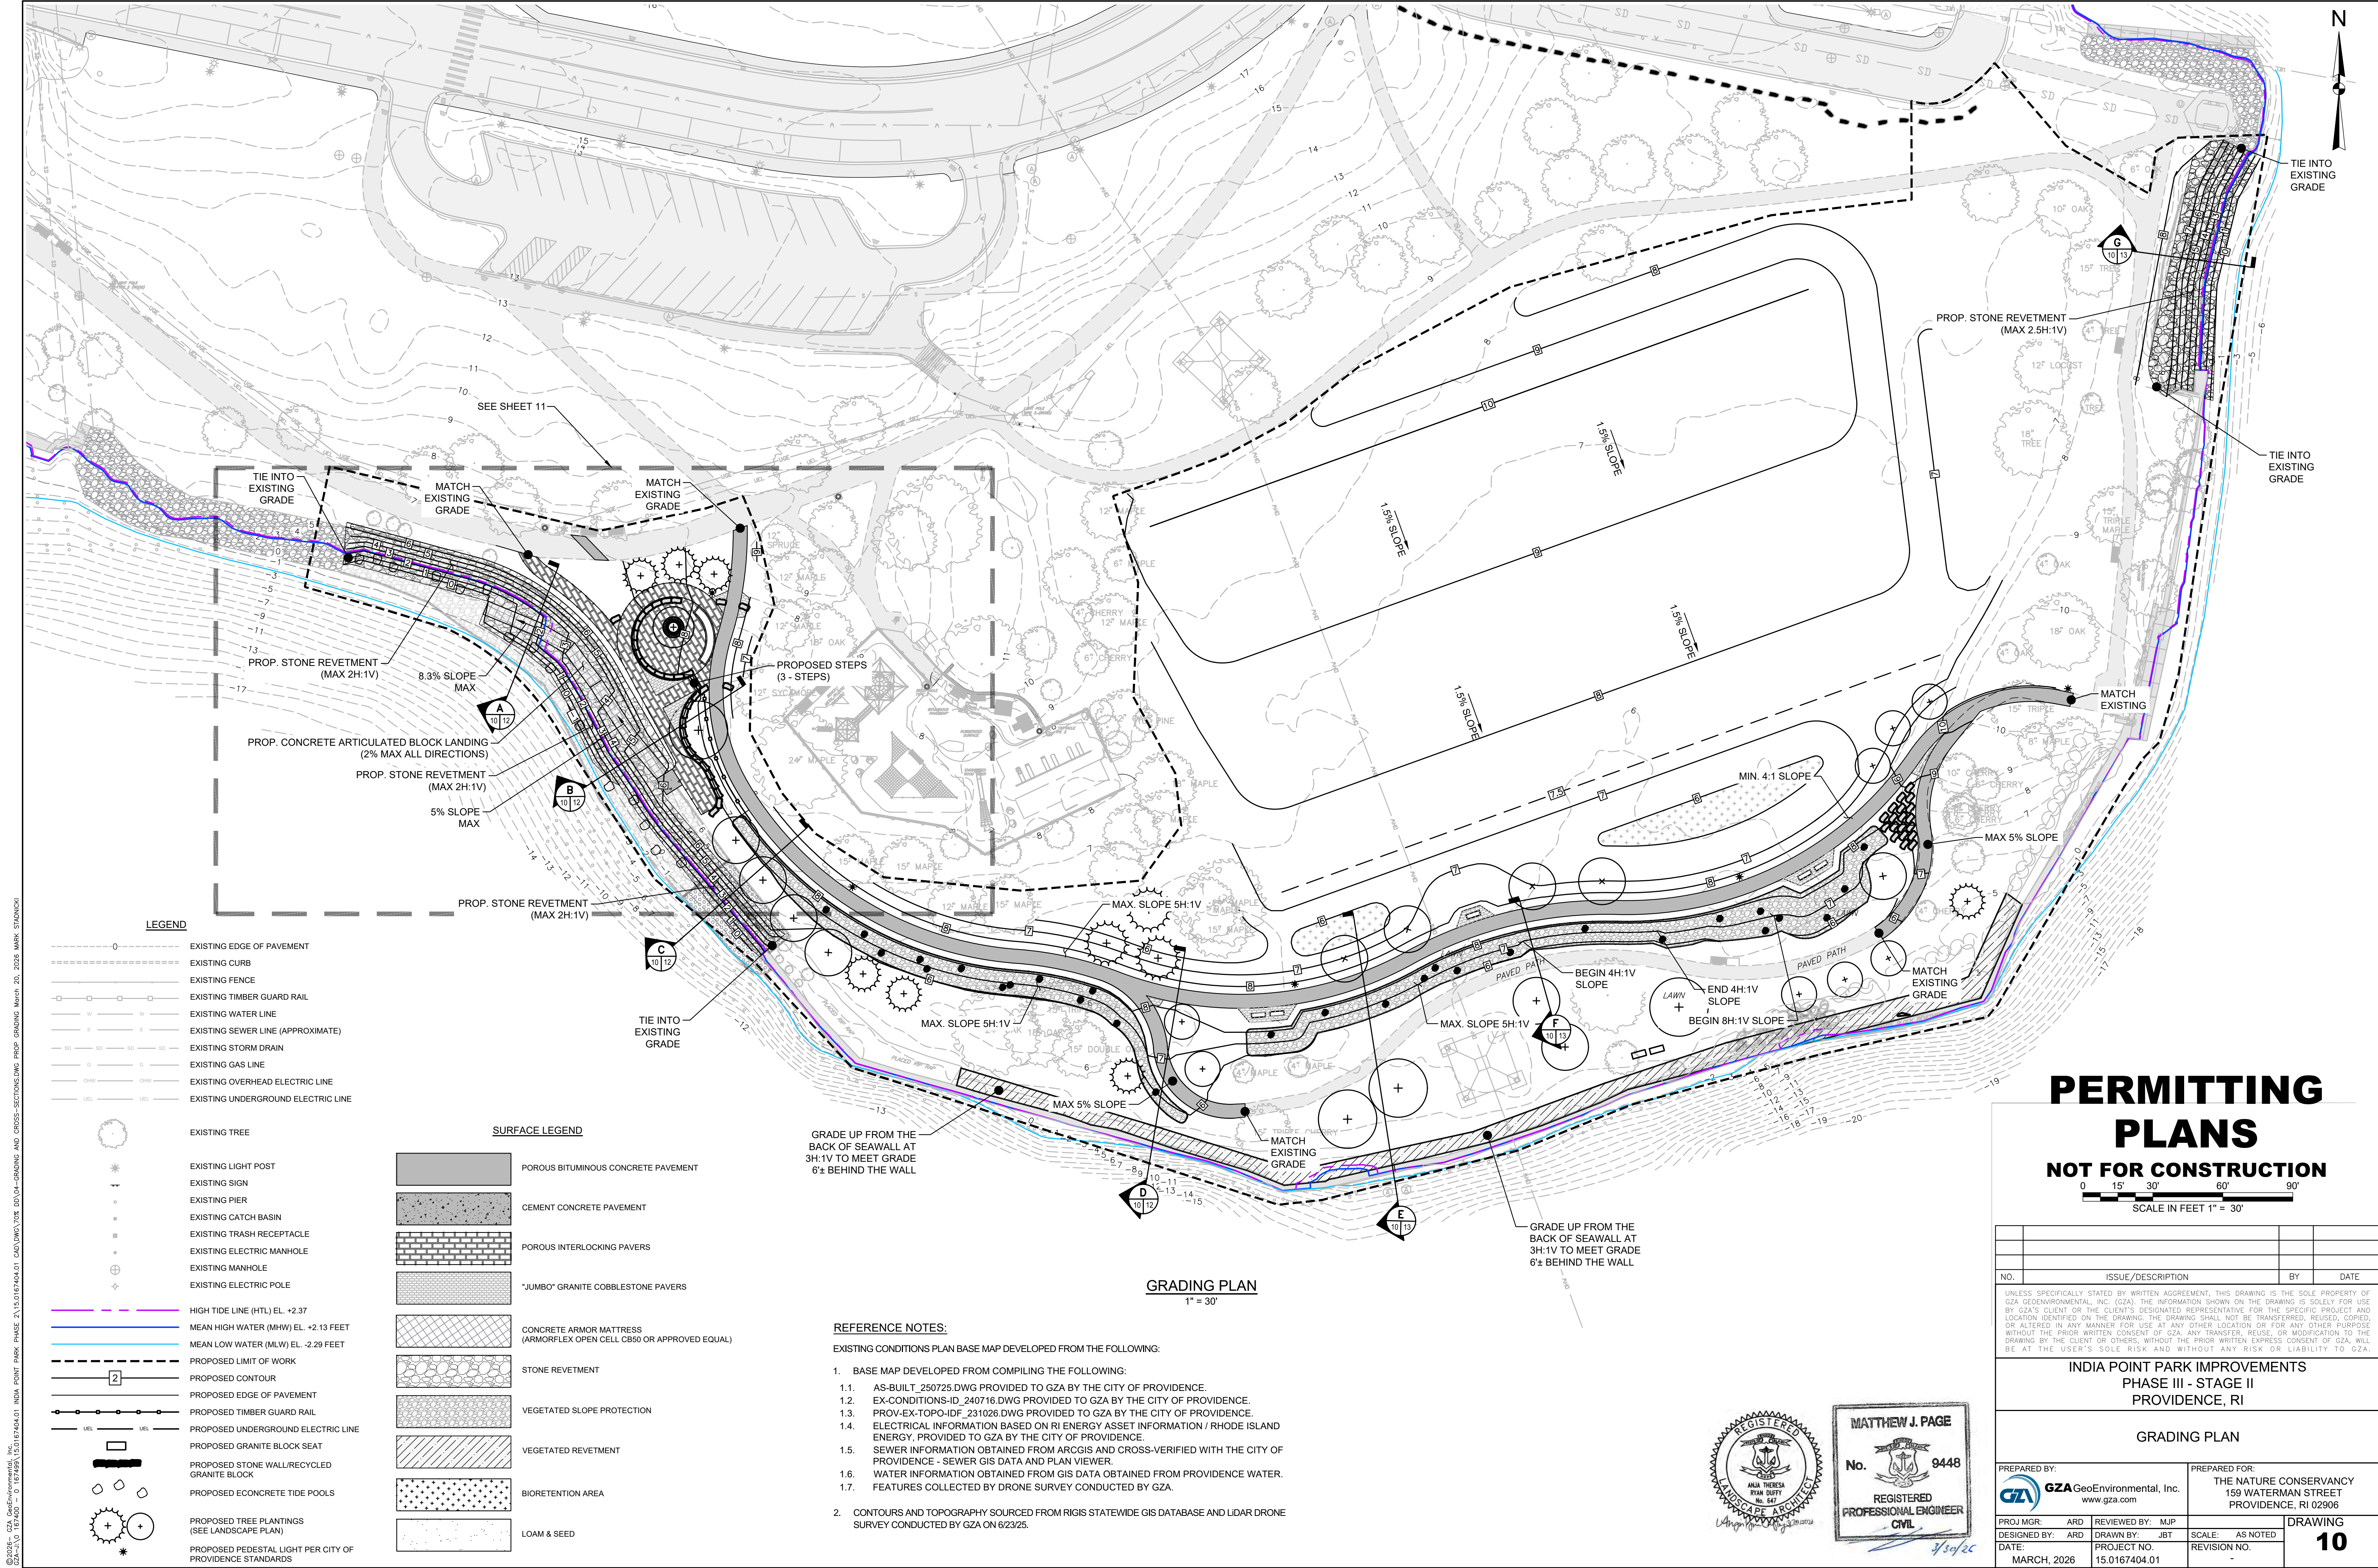


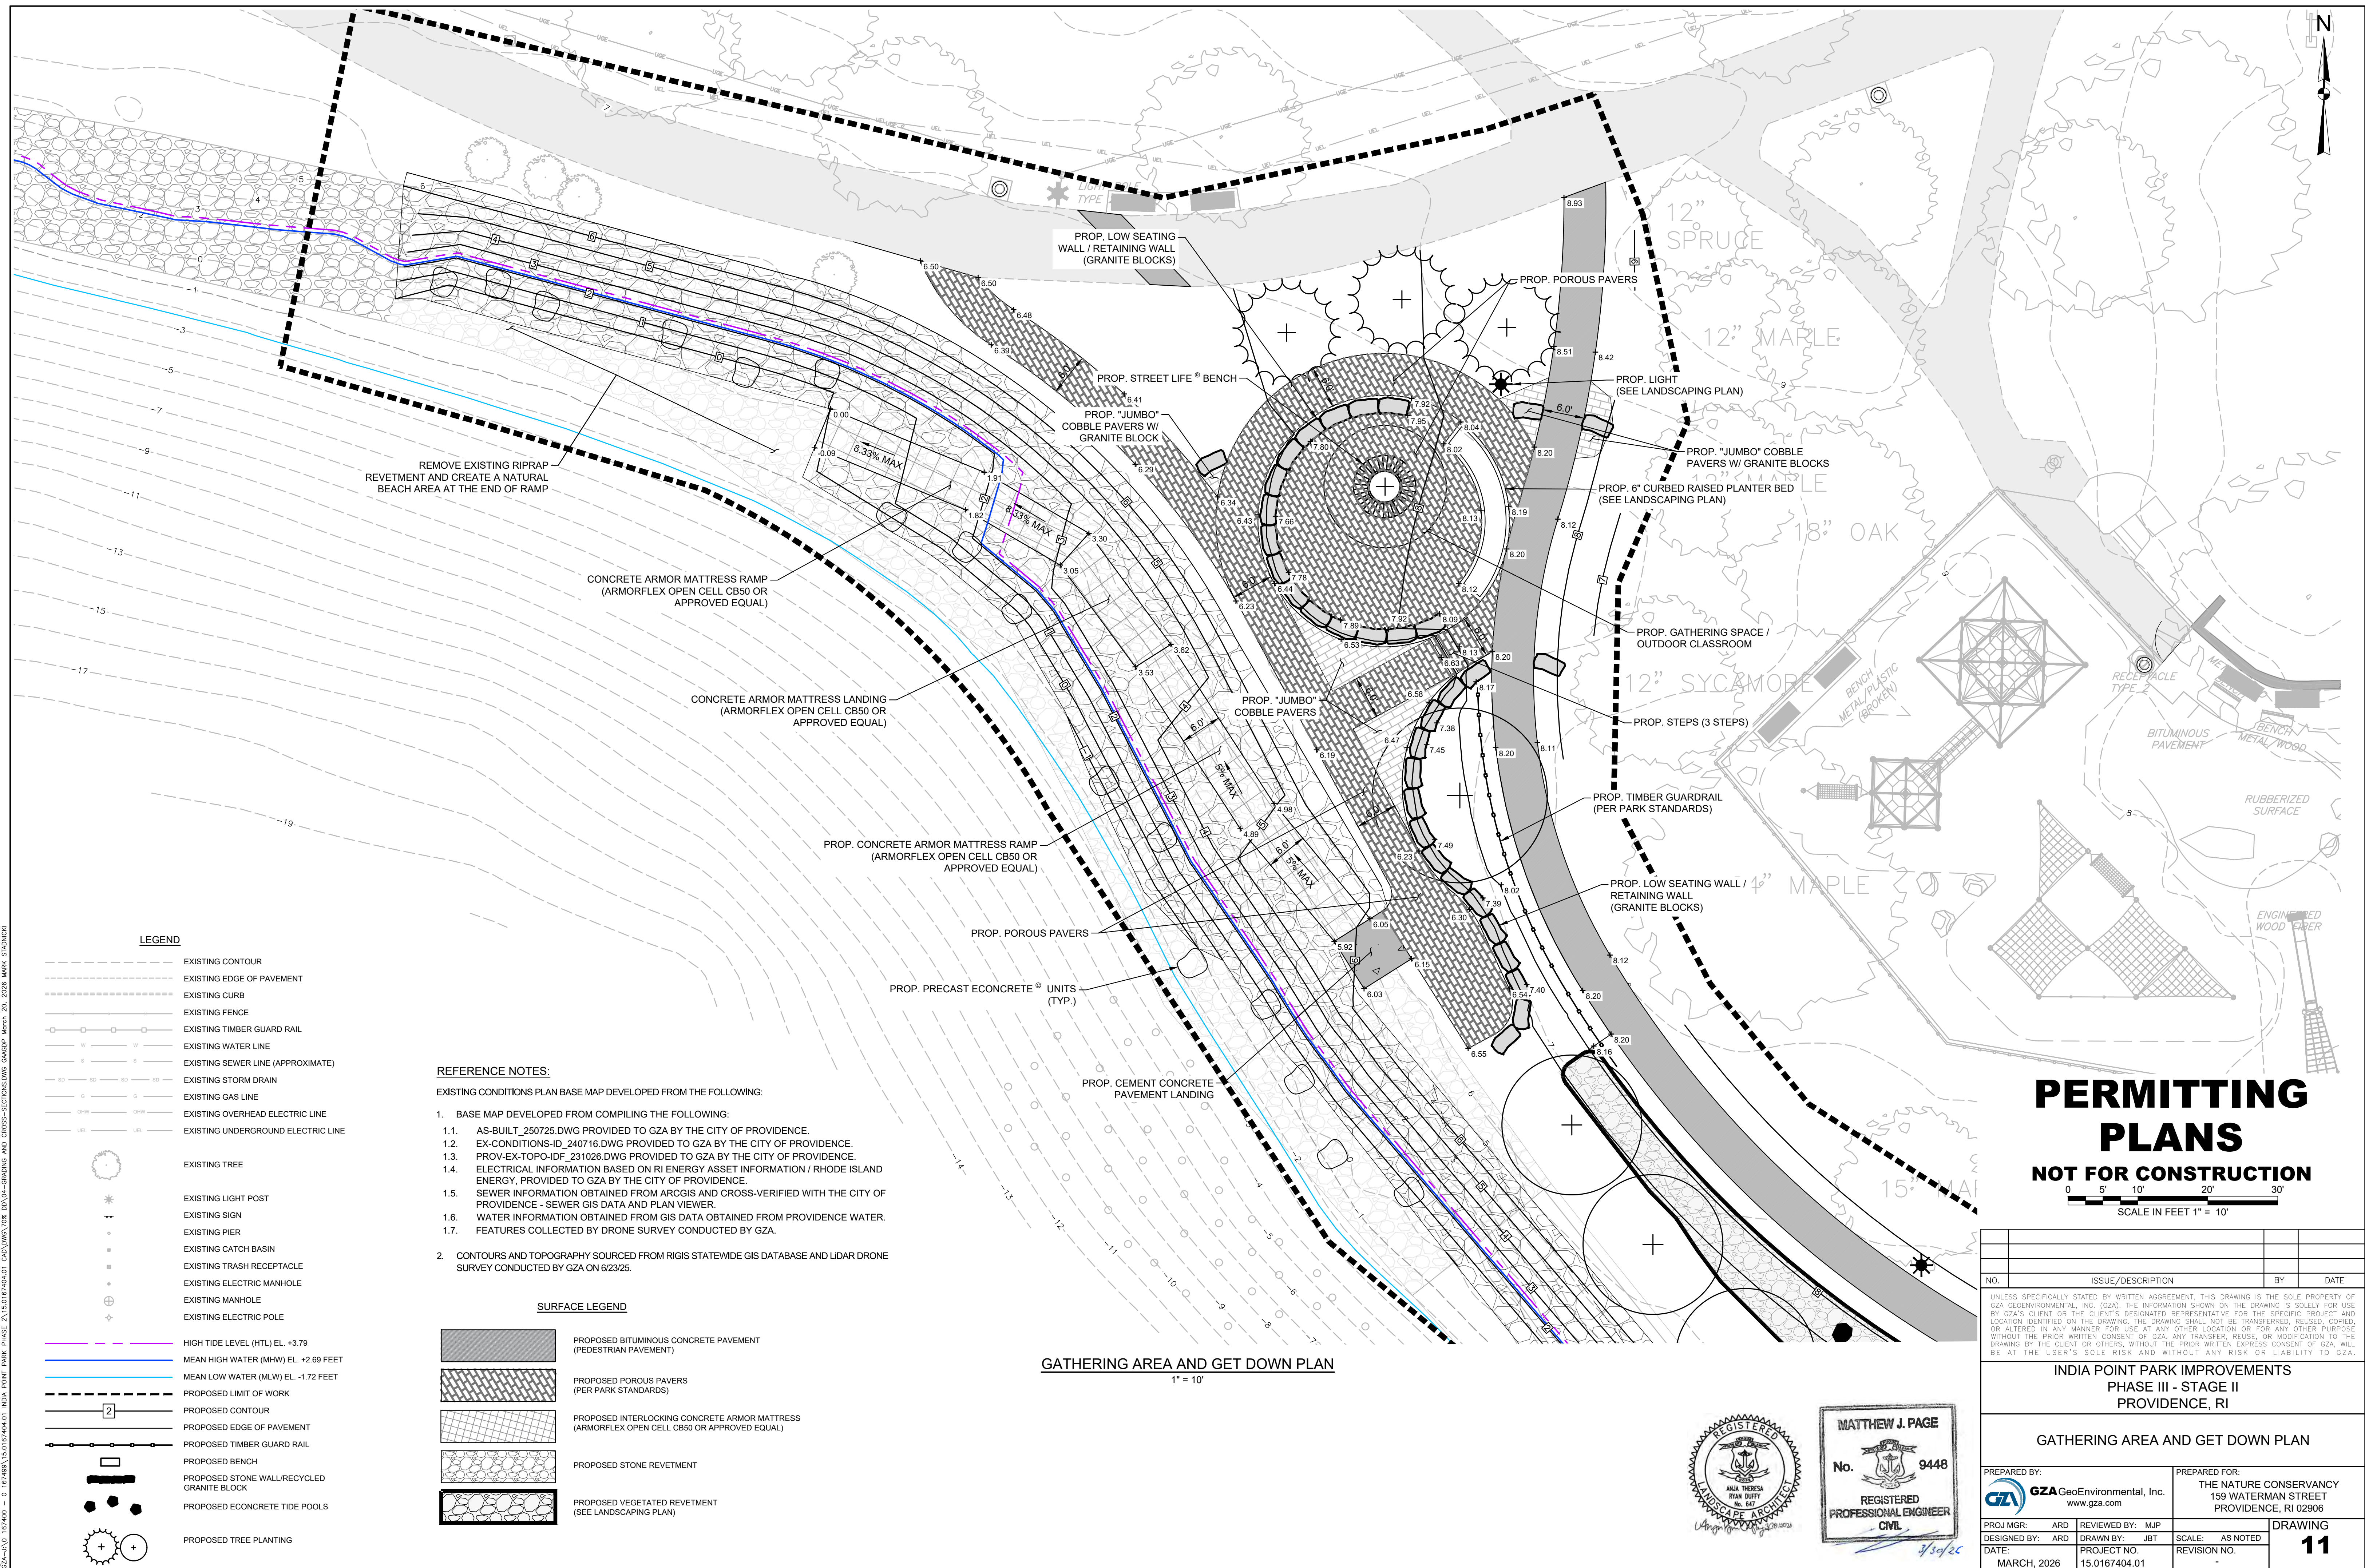

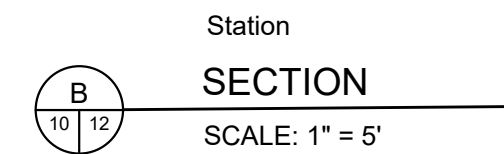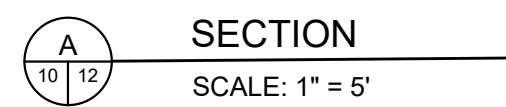


MATTHEW J. PAGE
No.  9448
**REGISTERED
PROFESSIONAL ENGINEER
CIVIL**


No.	ISSUE/DESCRIPTION			BY	DATE
UNLESS SPECIFICALLY STATED BY WRITTEN AGREEMENT, THIS DRAWING IS THE SOLE PROPERTY OF GZA GEODENVIRONMENTAL, INC. (GZA). THE INFORMATION SHOWN ON THE DRAWING IS SOLELY FOR USE BY GZA'S CLIENT OR THE CLIENT'S DESIGNATED REPRESENTATIVE FOR THE SPECIFIC PROJECT AND LOCATION IDENTIFIED ON THE DRAWING. THE DRAWING SHALL NOT BE TRANSFERRED, REUSED, COPIED OR ALTERED IN ANY MANNER FOR USE AT ANY OTHER LOCATION OR FOR ANY OTHER PURPOSE WITHOUT THE PRIOR WRITTEN CONSENT OF GZA. ANY TRANSFER, REUSE, OR MODIFICATION TO THE DRAWING BY THE CLIENT OR OTHERS, WITHOUT THE PRIOR WRITTEN EXPRESS CONSENT OF GZA, WILL BE AT THE USER'S SOLE RISK AND WITHOUT ANY RISK OR LIABILITY TO GZA.					
INDIA POINT PARK IMPROVEMENTS PHASE III - STAGE II PROVIDENCE, RI					
PROPOSED SECTIONS					
PREPARED BY:		PREPARED FOR:			
 GZA GeoEnvironmental, Inc. www.gza.com		NATURAL CONSERVANCY 159 WATERMAN STREET PROVIDENCE, RI 02906			
PROJ MGR: ARD		REVIEWED BY: MJM		DRAWING	
DESIGNED BY: ARD		DRAWN BY: JBT		SCALE: AS NOTED	
DATE:		PROJECT NO.		REVISION NO.	
MARCH 2026		15.0167404.01		-	
12					

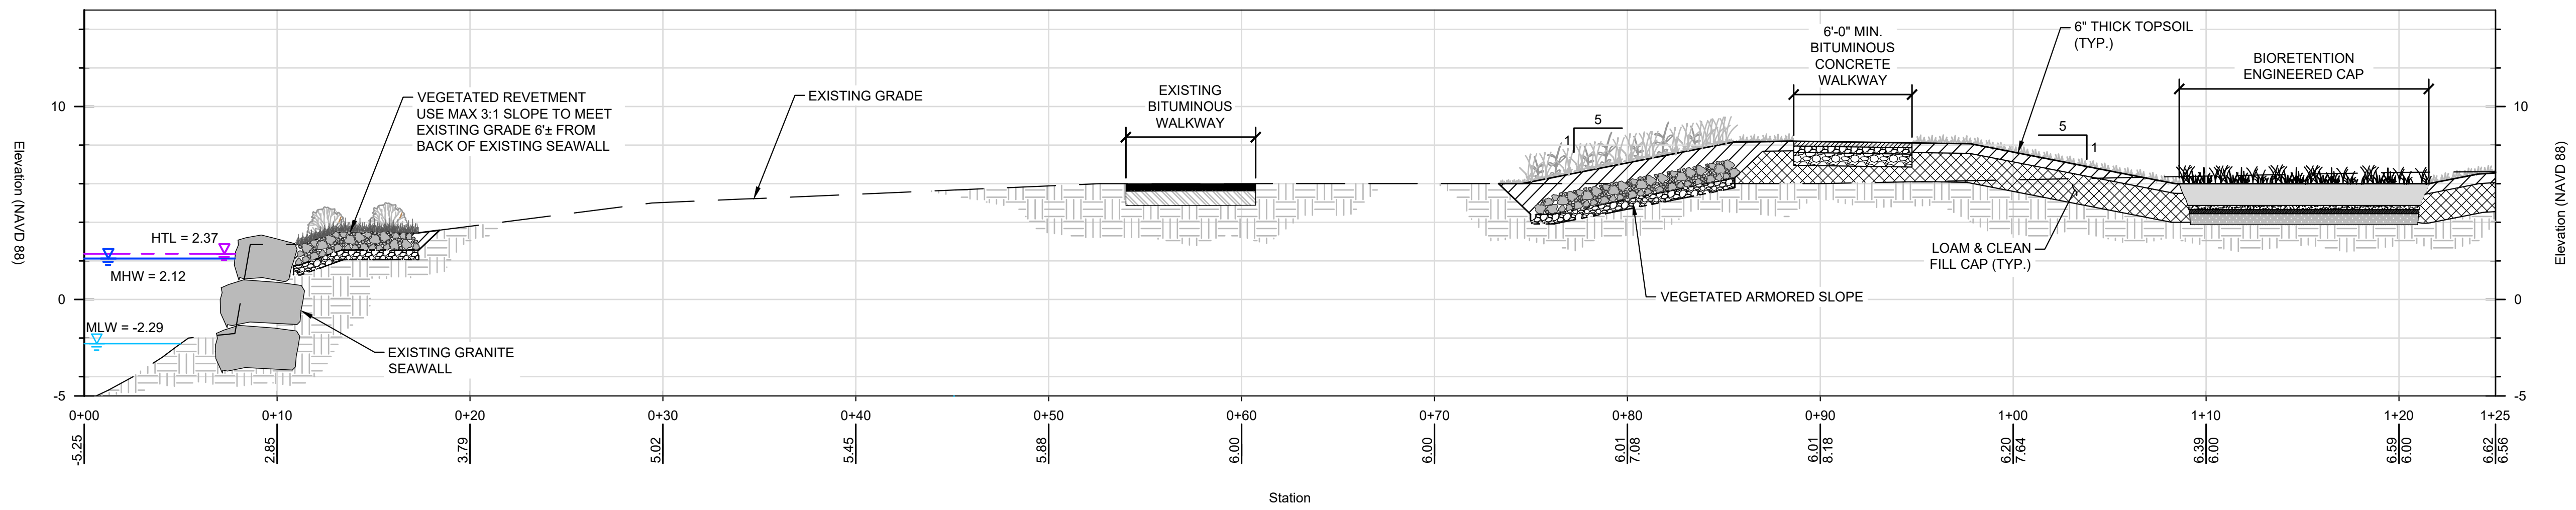

SECTION
SCALE: 1" = 5'

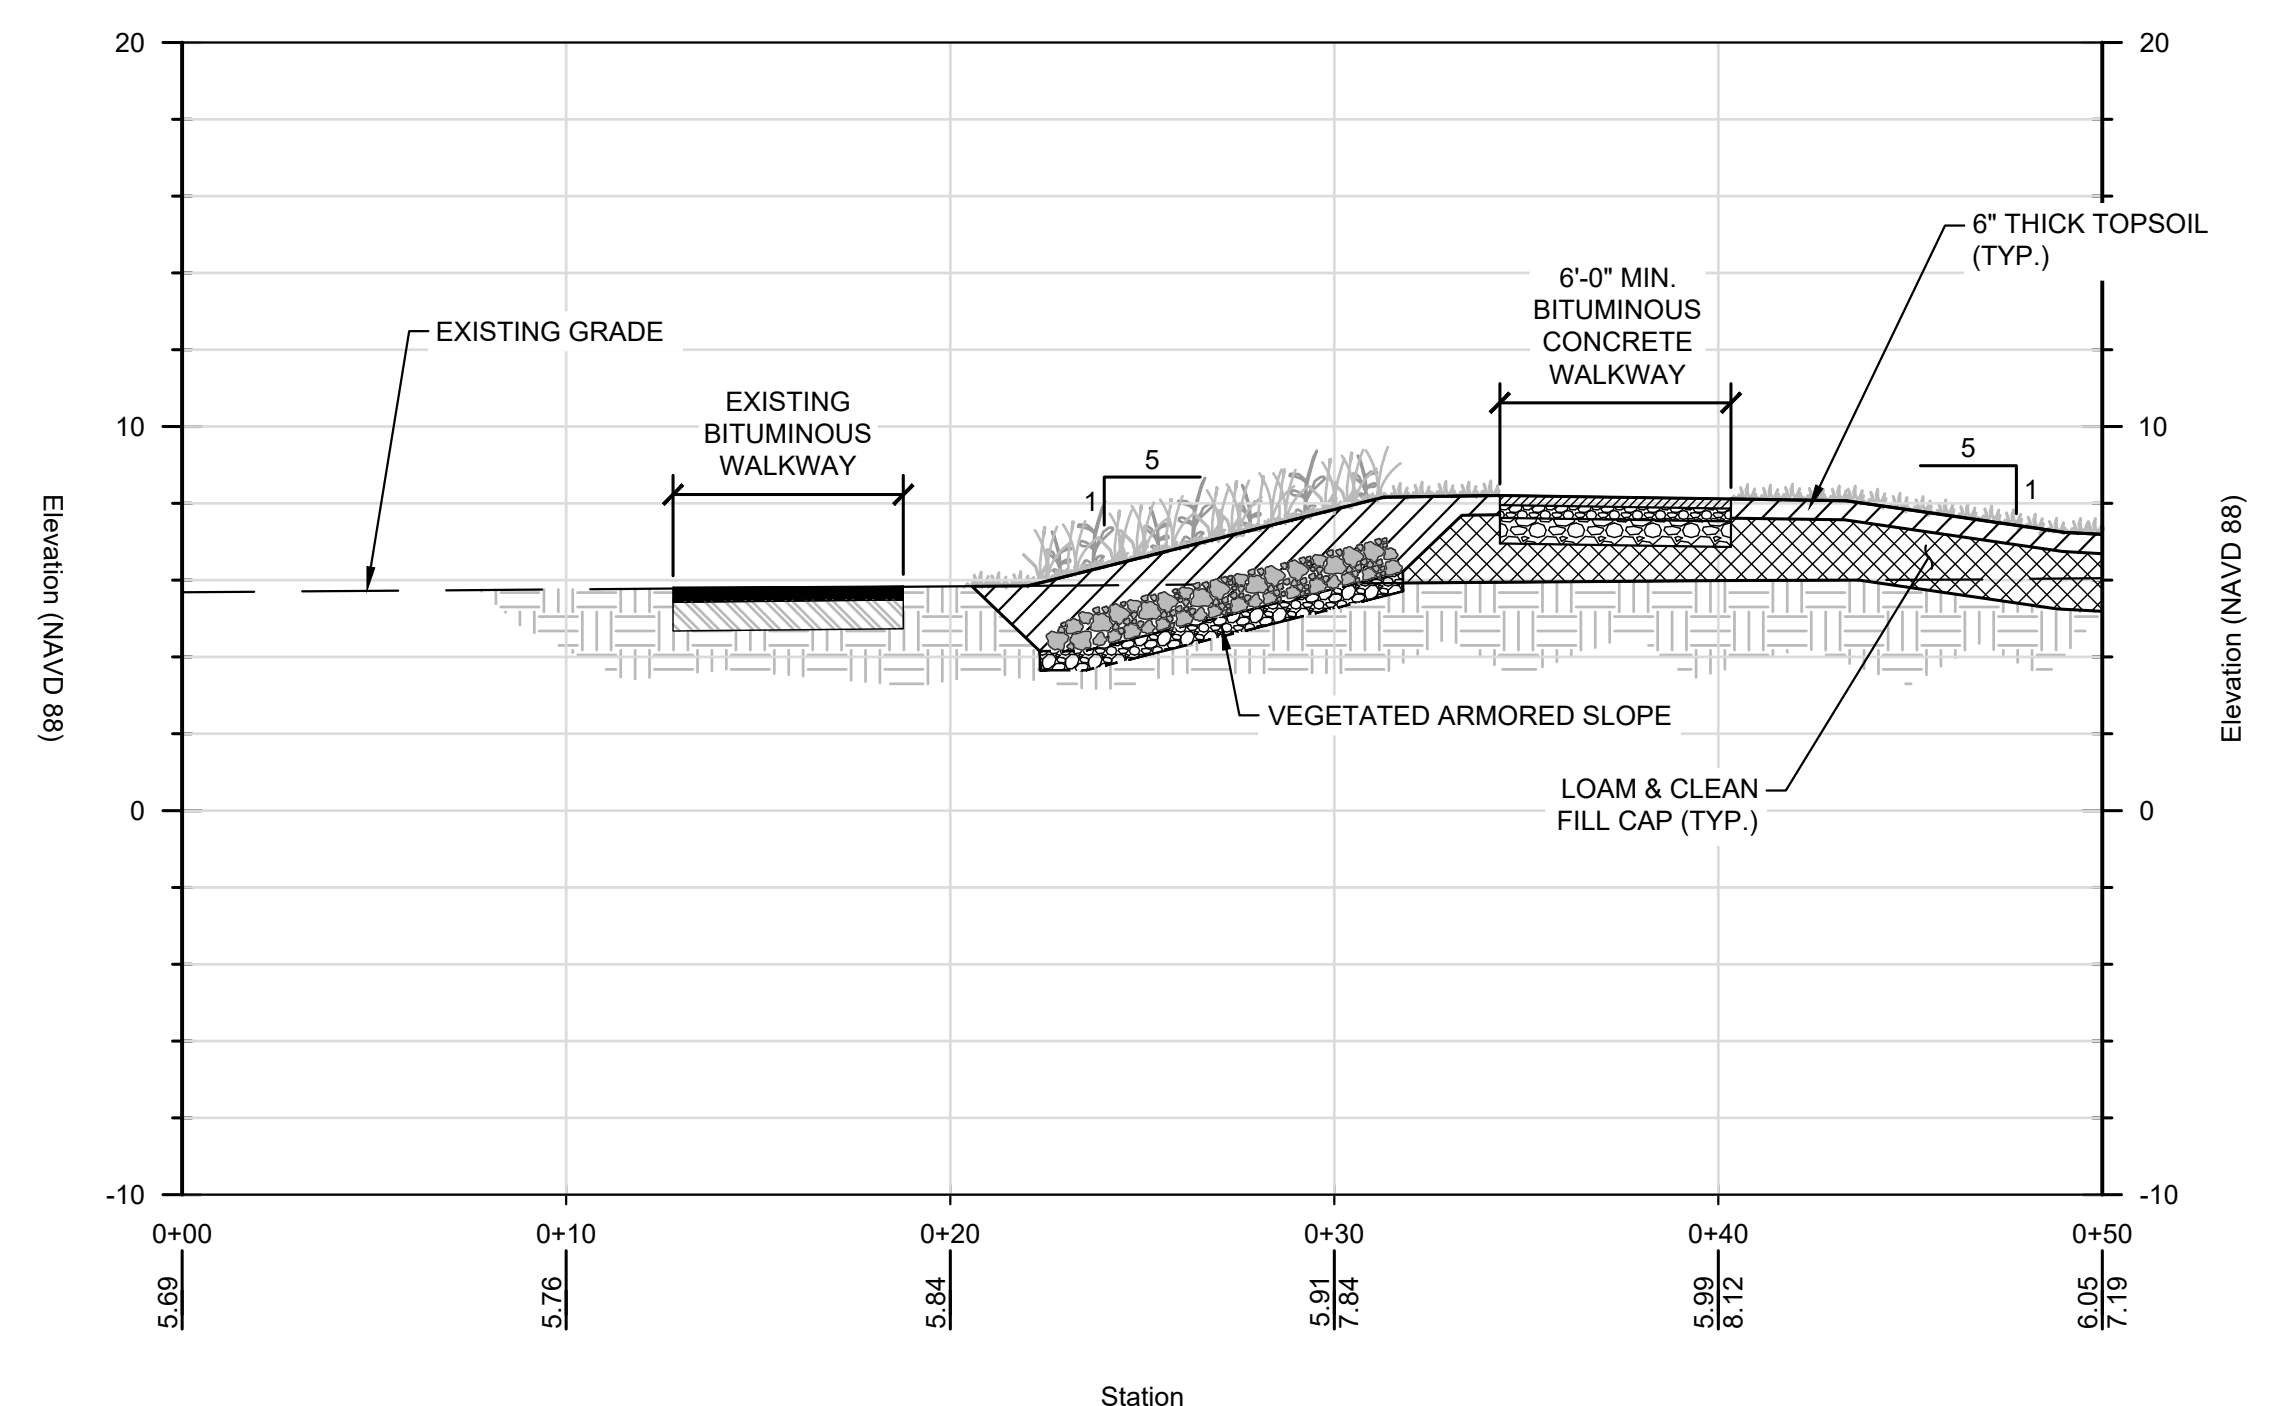

SECTION
SCALE: 1" = 5'

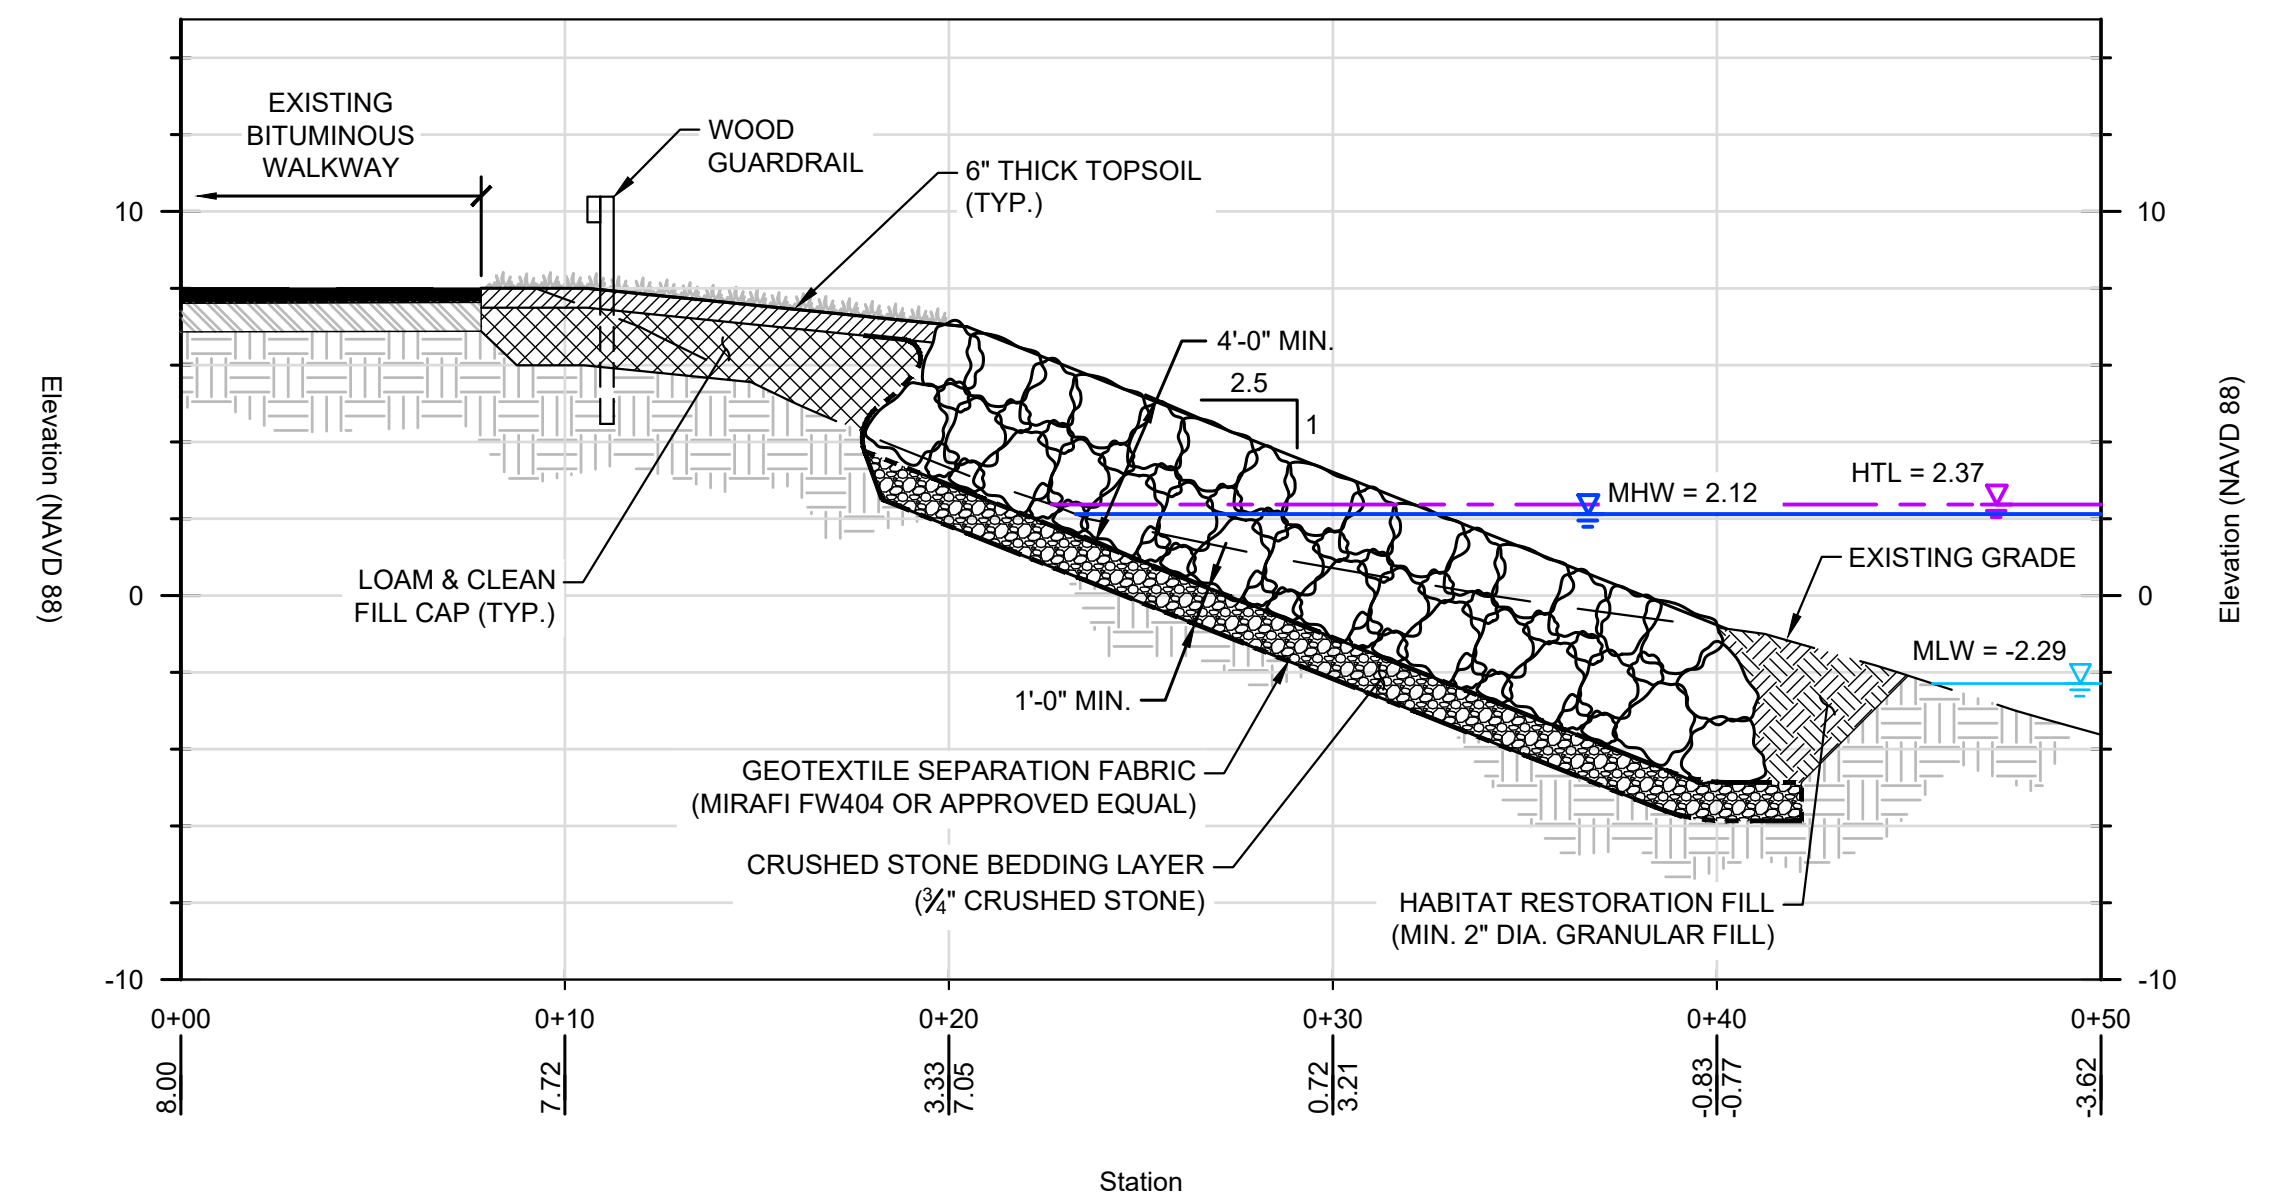



SECTION
SCALE: 1" = 5'


PERMITTING PLANS

NOT FOR CONSTRUCTION

NO.	ISSUE/DESCRIPTION	BY	DATE
UNLESS SPECIFICALLY STATED BY WRITTEN AGREEMENT, THIS DRAWING IS THE SOLE PROPERTY OF GZA GEOENVIRONMENTAL, INC. (GZA). THE INFORMATION SHOWN ON THE DRAWING IS SOLELY FOR USE BY GZA'S CLIENT OR THE CLIENT'S DESIGNATED REPRESENTATIVE FOR THE SPECIFIC PROJECT AND LOCATION IDENTIFIED ON THE DRAWING. THE DRAWING SHALL NOT BE TRANSFERRED, REUSED, COPIED, OR ALTERED IN ANY MANNER FOR USE AT ANY OTHER LOCATION OR FOR ANY OTHER PURPOSE WITHOUT THE PRIOR WRITTEN CONSENT OF GZA. ANY TRANSFER, REUSE, OR MODIFICATION TO THE DRAWING BY THE CLIENT OR OTHERS, WITHOUT THE PRIOR WRITTEN EXPRESS CONSENT OF GZA, WILL BE AT THE USER'S SOLE RISK AND WITHOUT ANY RISK OR LIABILITY TO GZA.			
INDIA POINT PARK IMPROVEMENTS PHASE III - STAGE II PROVIDENCE, RI			
PROPOSED SECTIONS			
PREPARED BY: GZA GeoEnvironmental, Inc. www.gza.com		PREPARED FOR: THE NATURE CONSERVANCY 159 WATERMAN STREET PROVIDENCE, RI 02906	
PROJ MGR: ARD	REVIEWED BY: MJP	DRAWING	
DESIGNED BY: ARD	DRAWN BY: JBT	SCALE: AS NOTED	13
DATE: MARCH, 2026	PROJECT NO. 15.0167404.01	REVISION NO.	

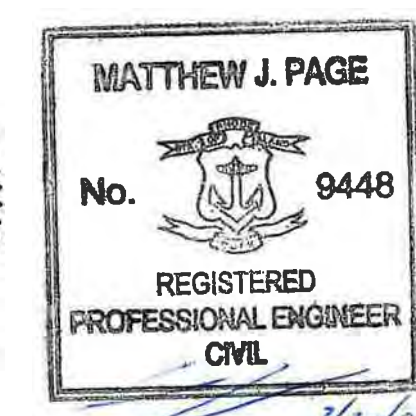


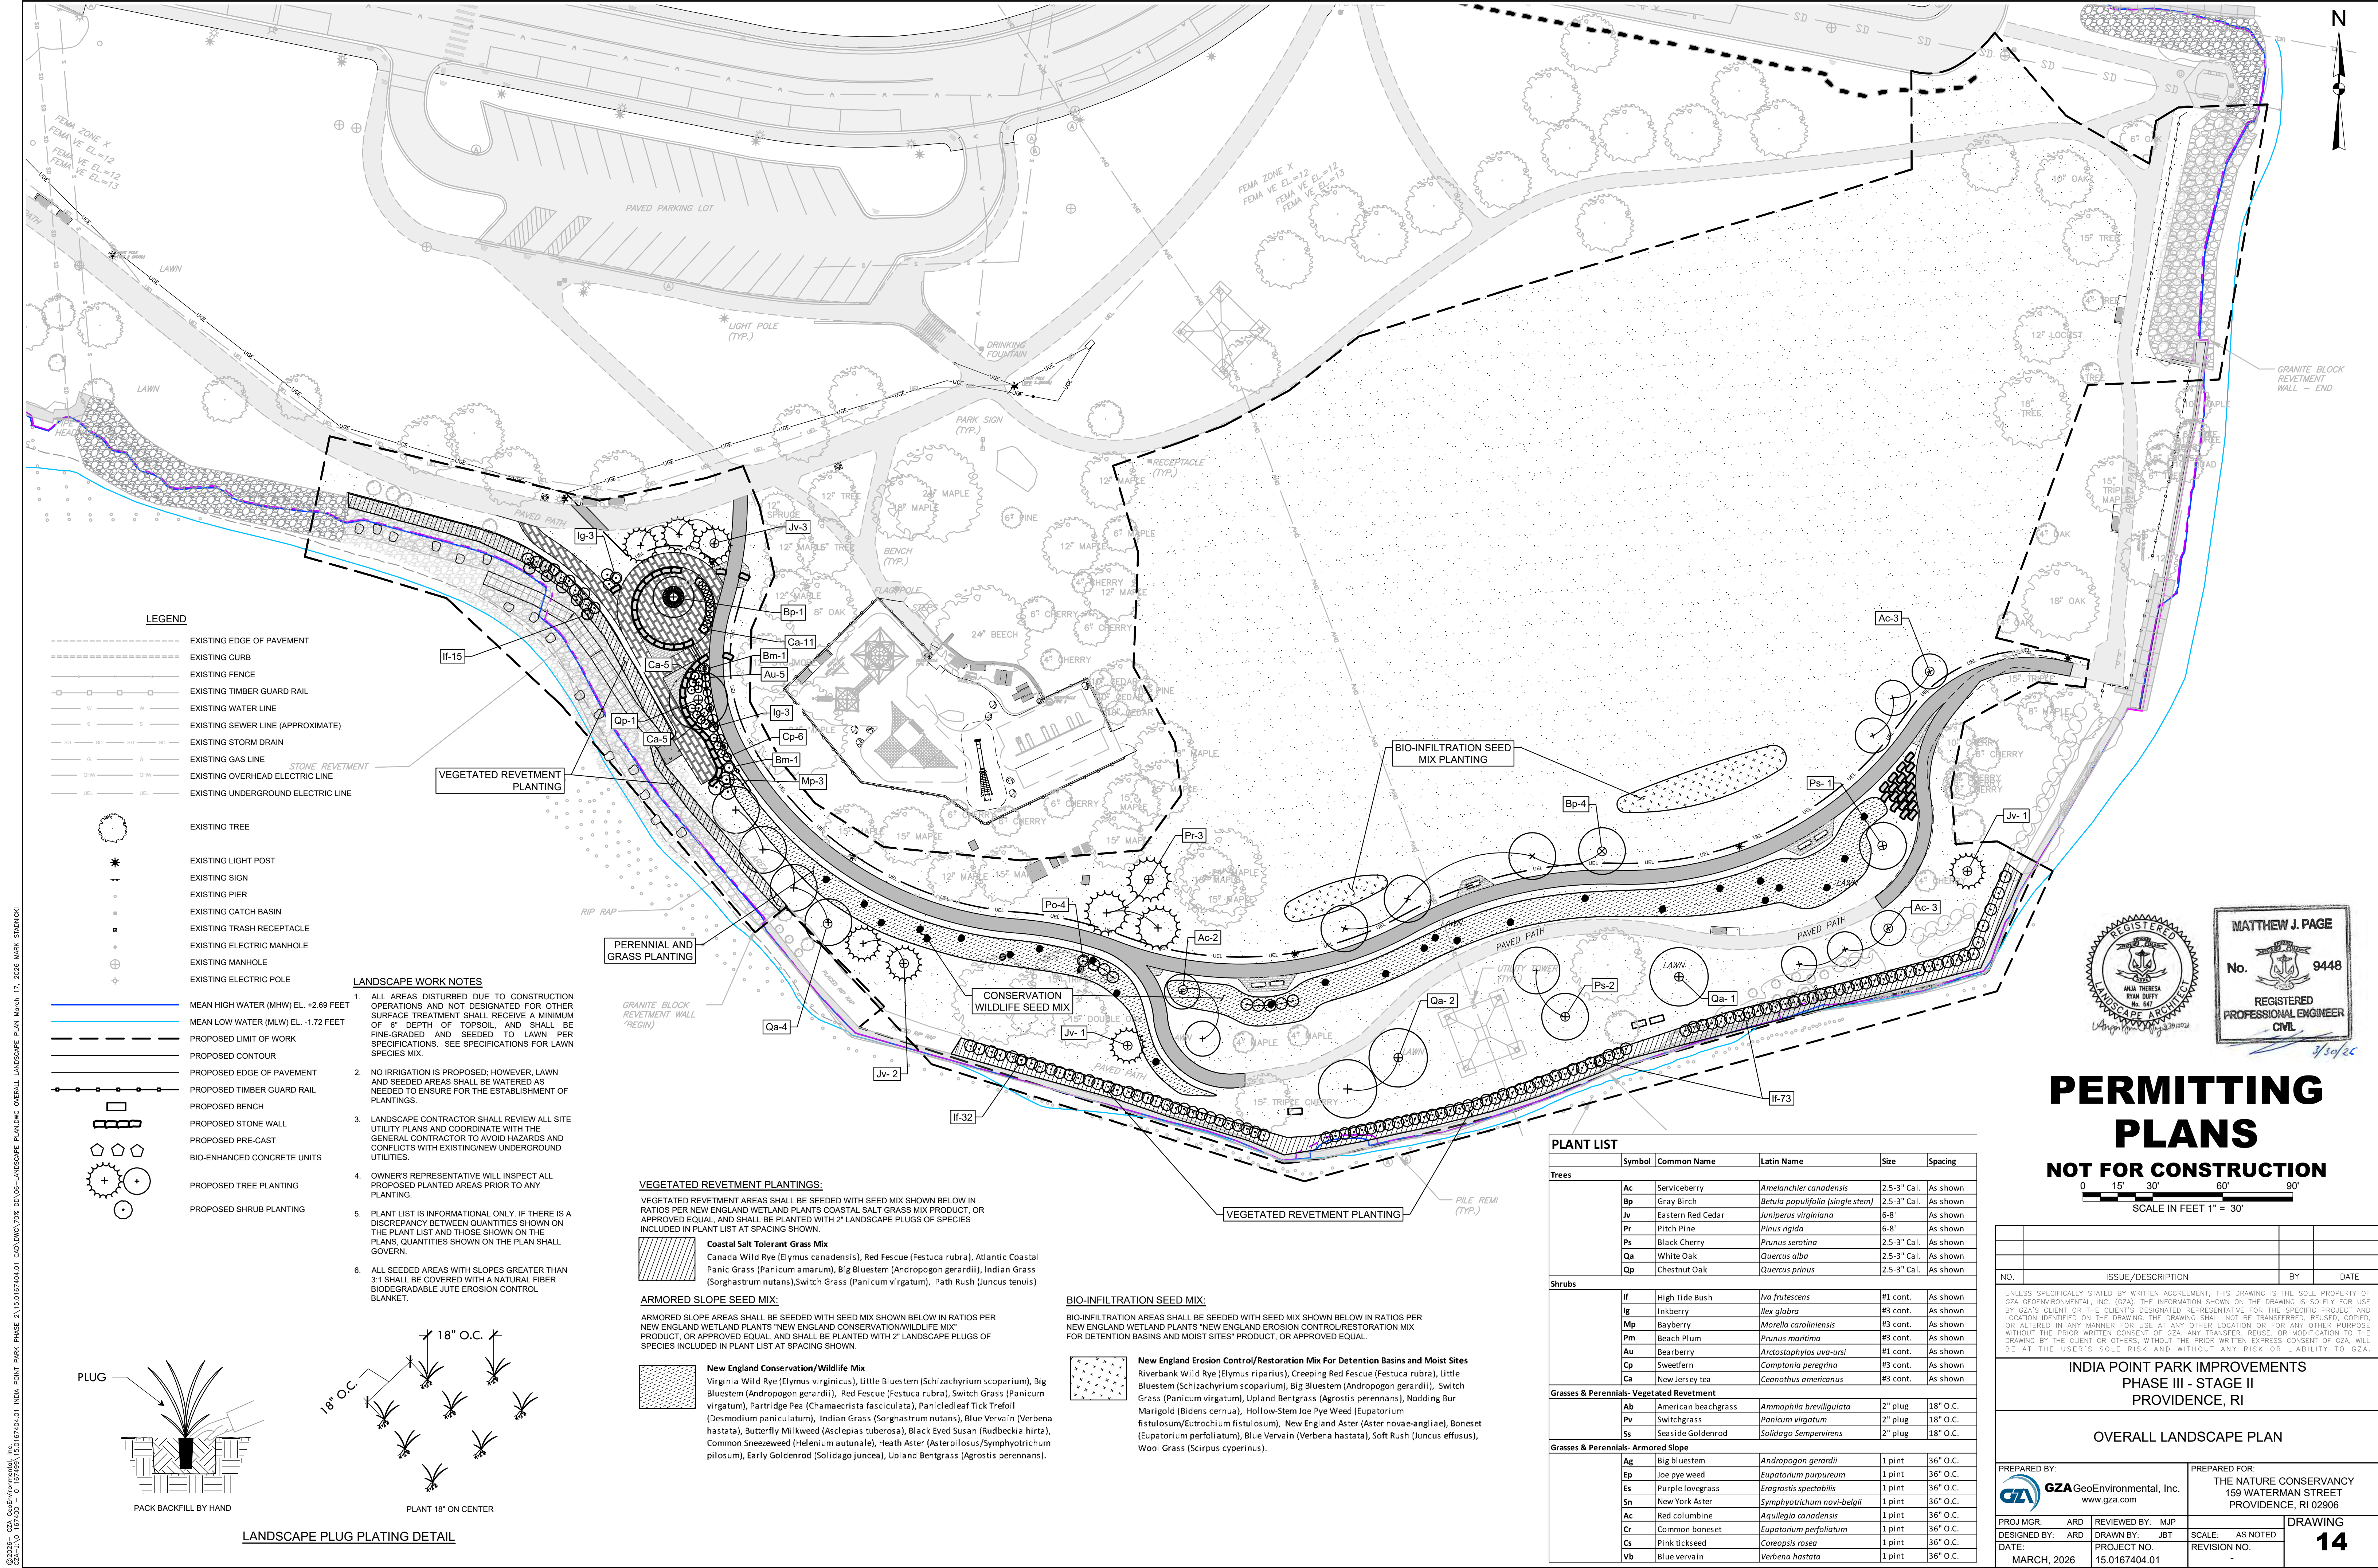

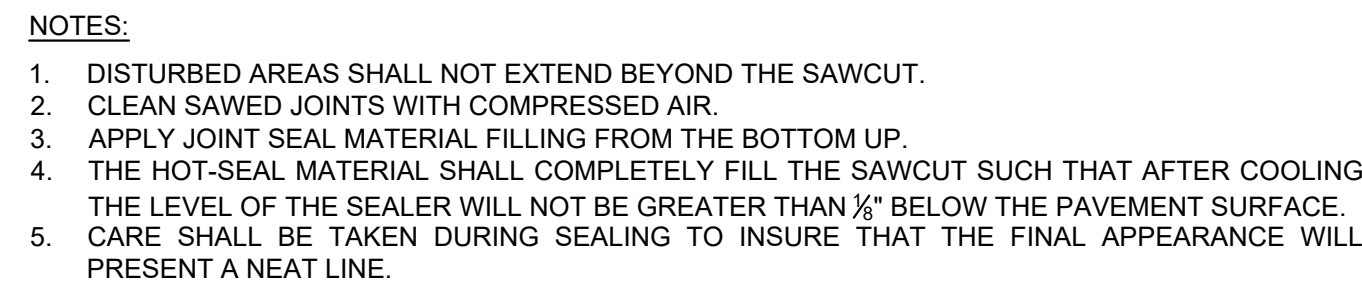

TYPICAL BITUMINOUS CONCRETE PAVEMENT SAWCUT DETAIL



NOT TO SCALE

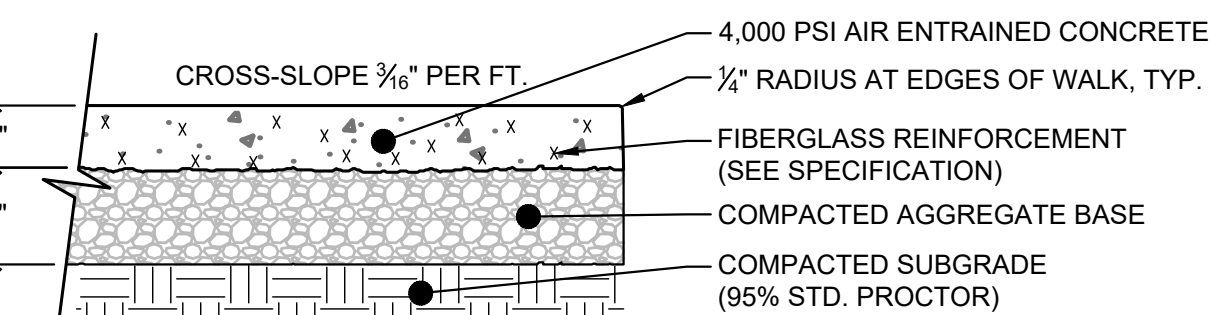

TYPICAL SECTION ELEVATION

- NOTES:
1. CONCRETE TO BE MEDIUM BROOM FINISHED UNLESS OTHERWISE NOTED.
 2. SEE SPECS FOR CONCRETE MIX REQUIREMENTS


CEMENT CONCRETE PAVEMENT
 NOT TO SCALE

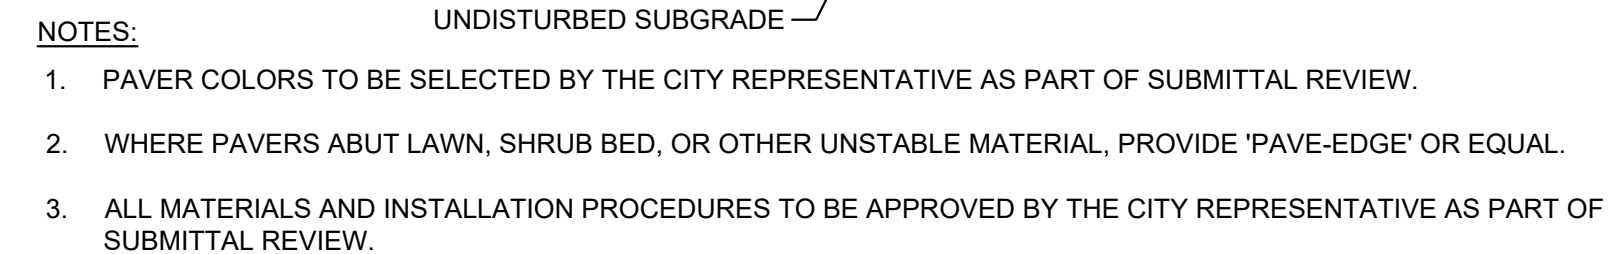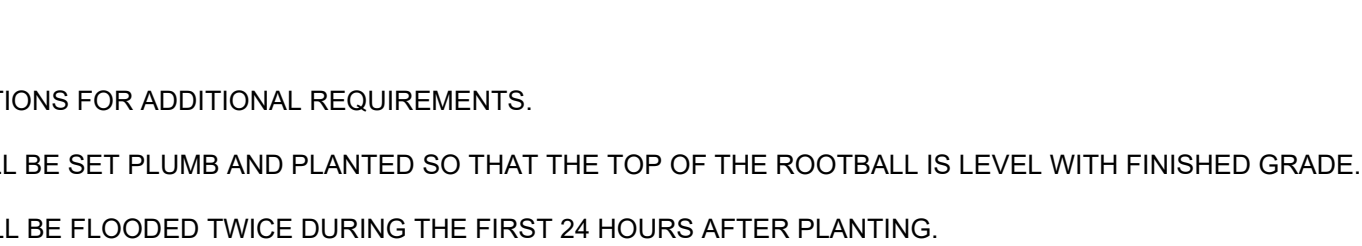


 TYP. POROUS PAVERS CROSS-SECTION
NOT TO SCALE




No.	ISSUE/DESCRIPTION						BY	DATE	
UNLESS SPECIFICALLY STATED BY WRITTEN AGREEMENT, THIS DRAWING IS THE SOLE PROPERTY OF GZA GEOTECHNICAL INC. (GZA). THE INFORMATION SHOWN ON THE DRAWING IS SOLELY FOR USE BY GZA'S CLIENT OR THE CLIENT'S DESIGNATED REPRESENTATIVE FOR THE SPECIFIC PROJECT AND LOCATION IDENTIFIED ON THE DRAWING. THE DRAWING SHALL NOT BE TRANSFERRED, REUSED, COPIED, OR ALTERED IN ANY MANNER FOR USE AT ANY OTHER LOCATION OR FOR ANY OTHER PURPOSE WITHOUT THE PRIOR WRITTEN CONSENT OF GZA. ANY TRANSFER, REUSE, OR MODIFICATION TO THE DRAWING BY THE CLIENT OR OTHERS, WITHOUT THE PRIOR WRITTEN EXPRESS CONSENT OF GZA, WILL BE AT THE USER'S SOLE RISK, AND WITHOUT ANY RISK OR LIABILITY TO GZA.									
INDIA POINT PARK IMPROVEMENTS PHASE III - STAGE II PROVIDENCE, RI									
DETAILS									
PREPARED BY:  GZA GeoEnvironmental, Inc. www.gza.com					PREPARED FOR: NATURE NATURAL CONSERVANCY 159 WATERMAN STREET PROVIDENCE, RI 02906				
PROJ MGR: ARD		REVIEWED BY: MJM		SCALE: AS NOTED		DRAWING 15			
DESIGNED BY: ARD		DRAWN BY: JBT							
DATE: MARCH, 2026		PROJECT NO. 15.1617404.01		REVISION NO. -					



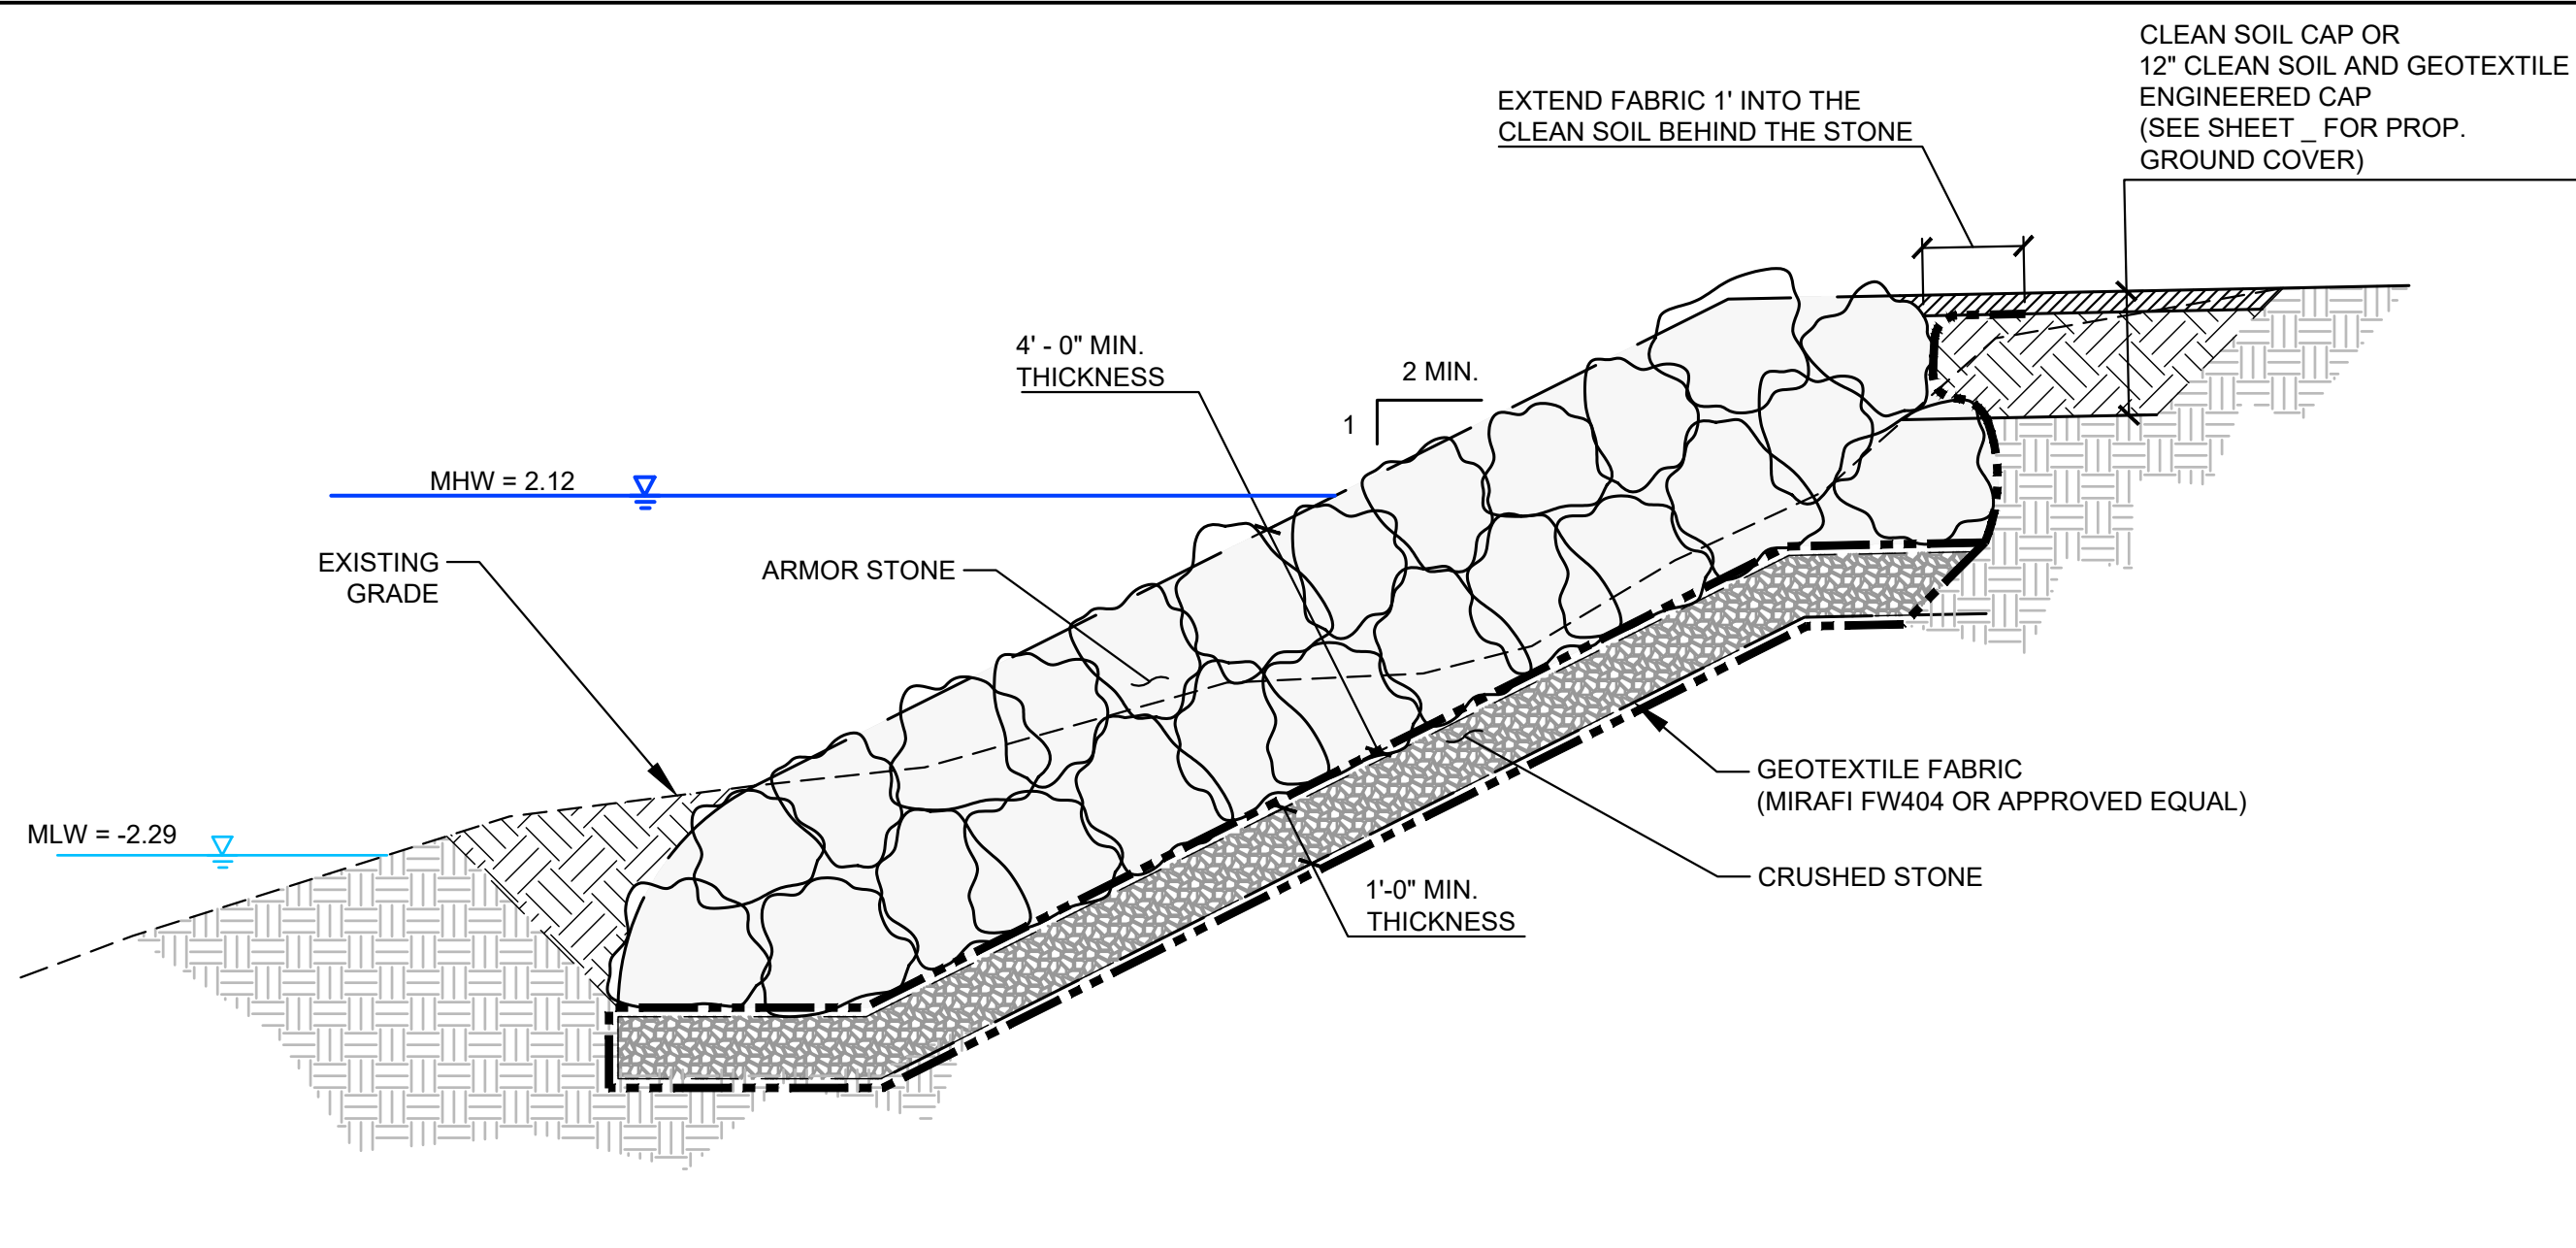

A TYPICAL STONE REVETMENT DETAIL
9 16 NOT TO SCALE

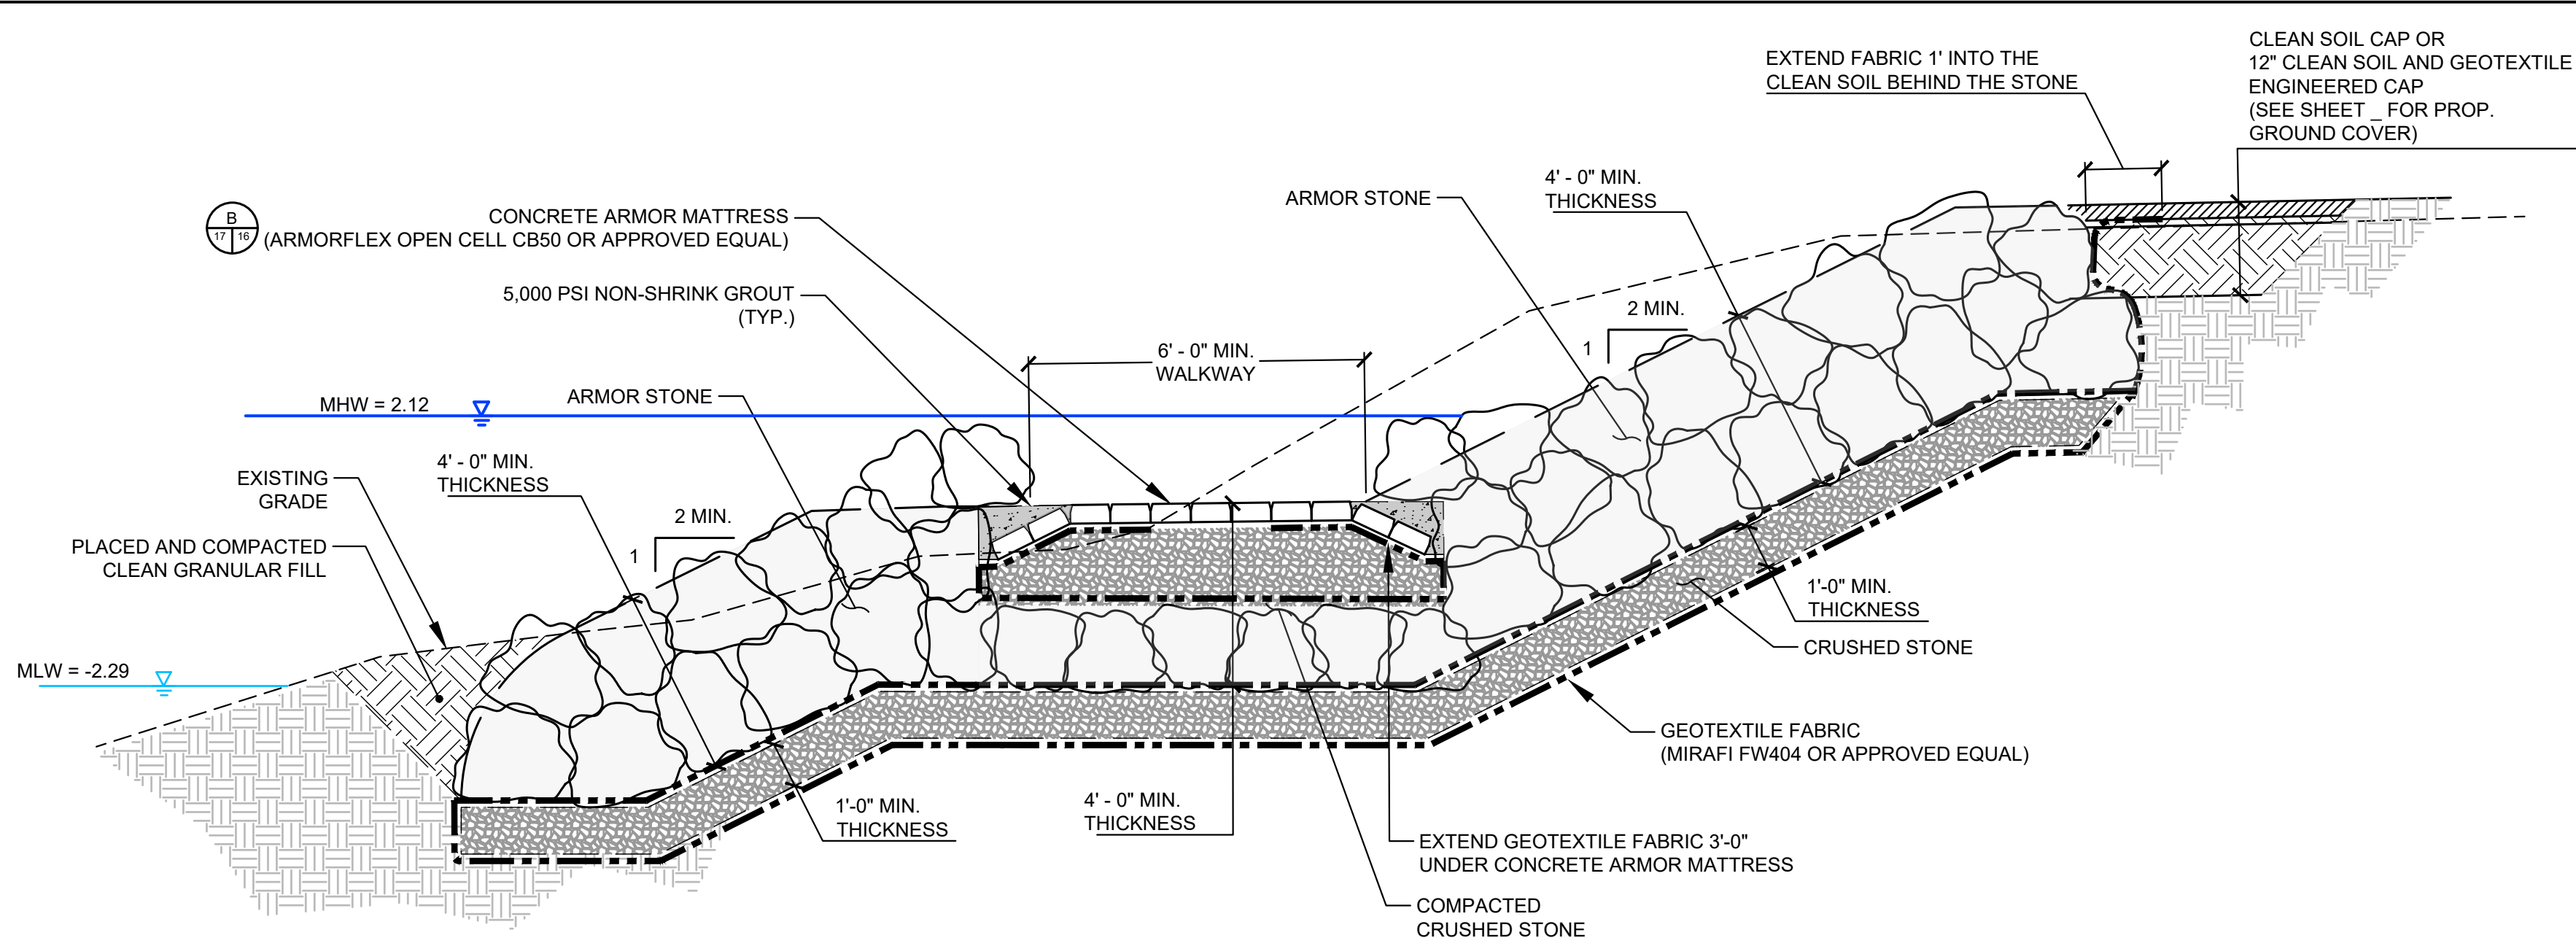


B TYPICAL STONE REVETMENT AT GET DOWN RAMP DETAIL
9 16 NOT TO SCALE

ARMOR STONE (2H:1V)		
	STONE WEIGHT (LB) (EACH)	NOMINAL DIAMETER (FT)
MAX	2063	2.31
50% (D ₅₀)	1650	2.15
MIN.	1238	1.96


RIDOT R-6	
% LESS THAN	STONE SIZE (IN.)
100	26
0-50	13
0-15	8

¾" CRUSHED STONE	
% LESS THAN	SIEVE SIZE
90-100	¾ INCH
10-50	½ INCH
0-5	No. 4

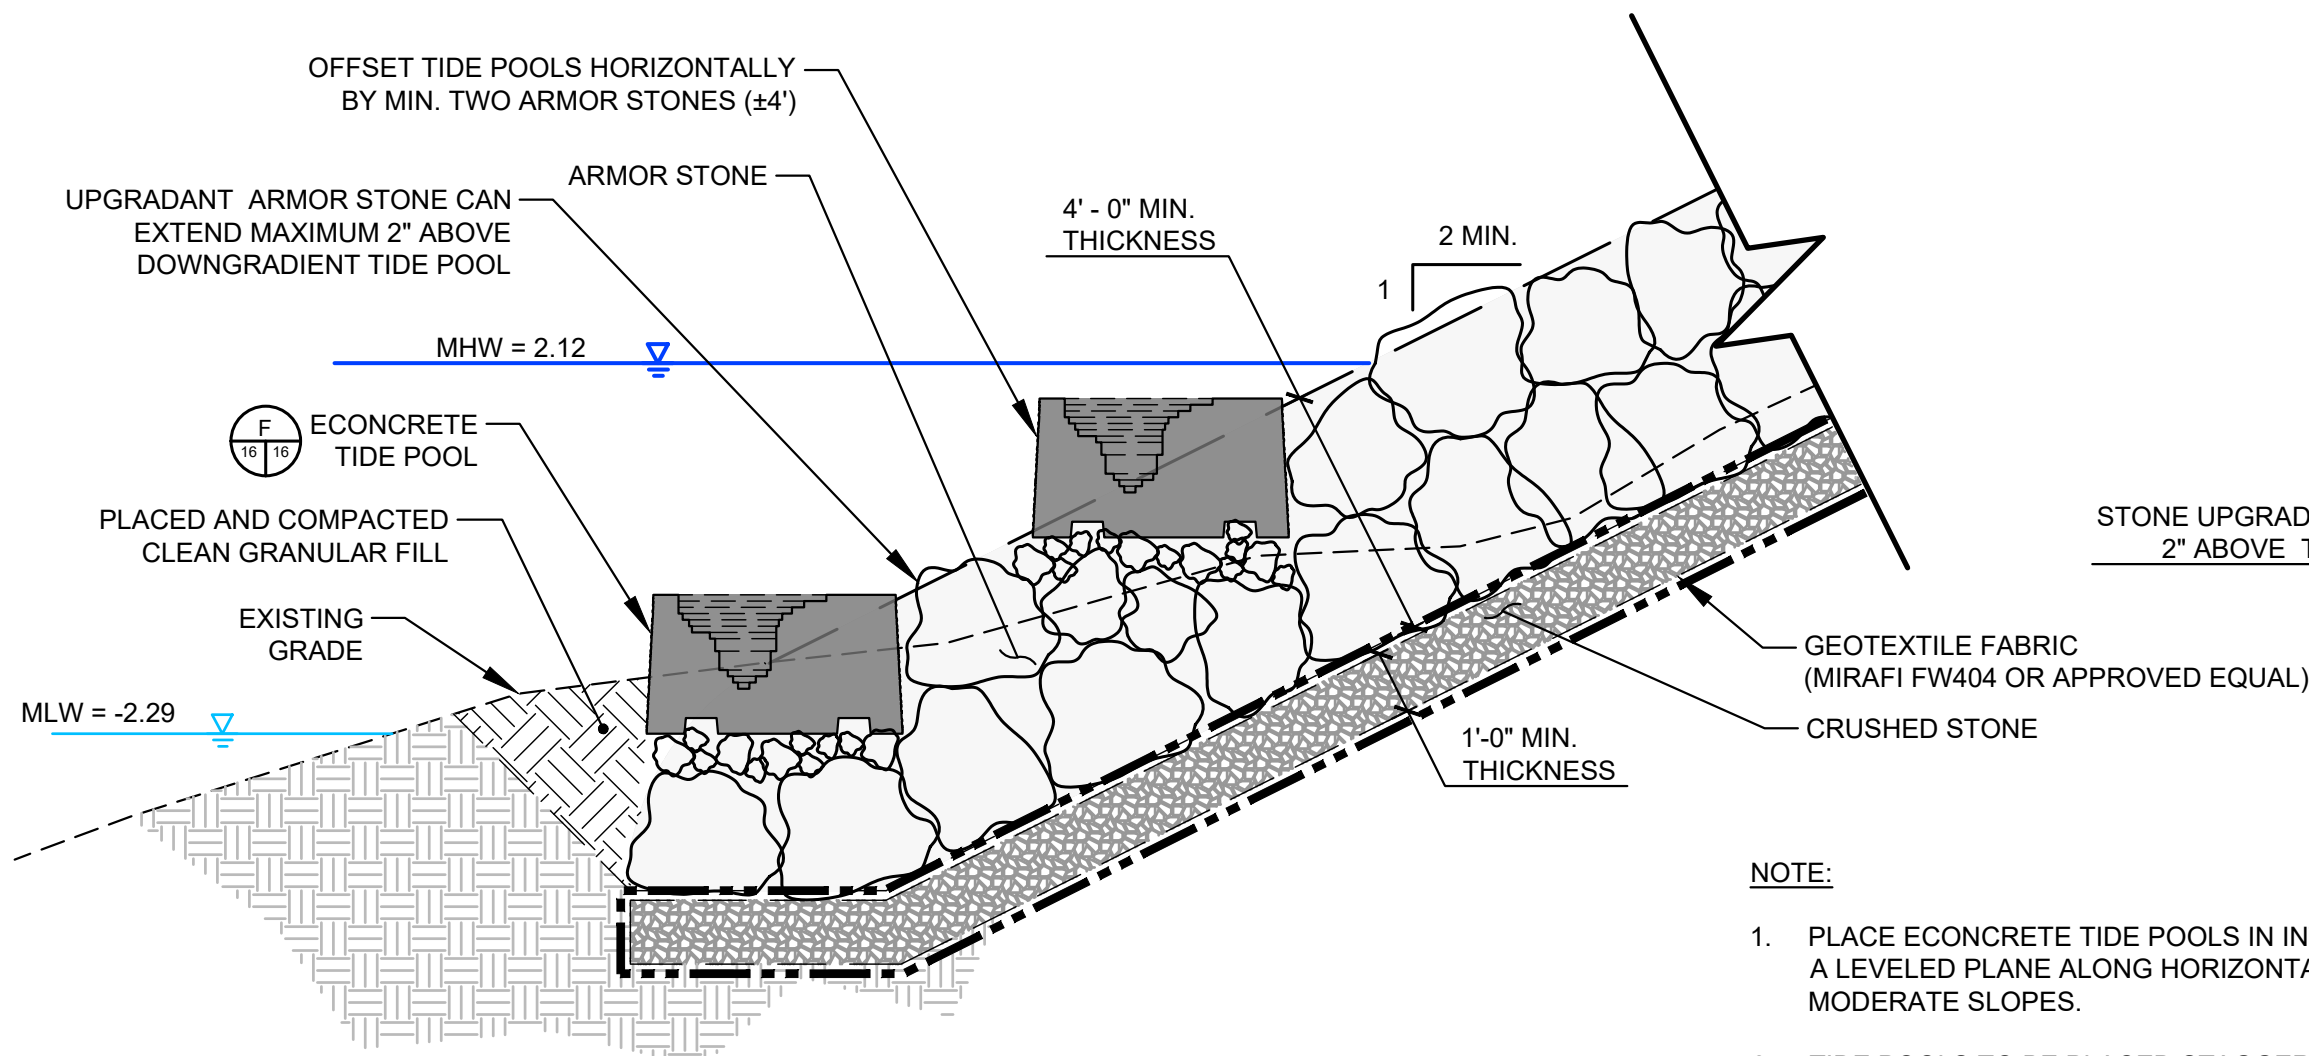


F SIDE PROFILE VIEW
9 16 NOT TO SCALE


- NOTE:
1. PLACE EONCRETE TIDE POOLS IN INTERTIDAL AREAS, ON A LEVELED PLANE ALONG HORIZONTAL SURFACES AND MODERATE SLOPES.
 2. TIDE POOLS TO BE PLACED STAGGERED ON SLOPE WITH A MINIMUM OF TWO ARMOR STONES BETWEEN THE TIDE POOLS.
 3. EONCRETE TIDE POOLS PERFORM BEST WHEN PLACED IN A CONTINUOUS ARRANGEMENT ALONG A REVETMENT, SUPPORTING LARGER MORE BIODIVERSE SPECIES COMMUNITIES.

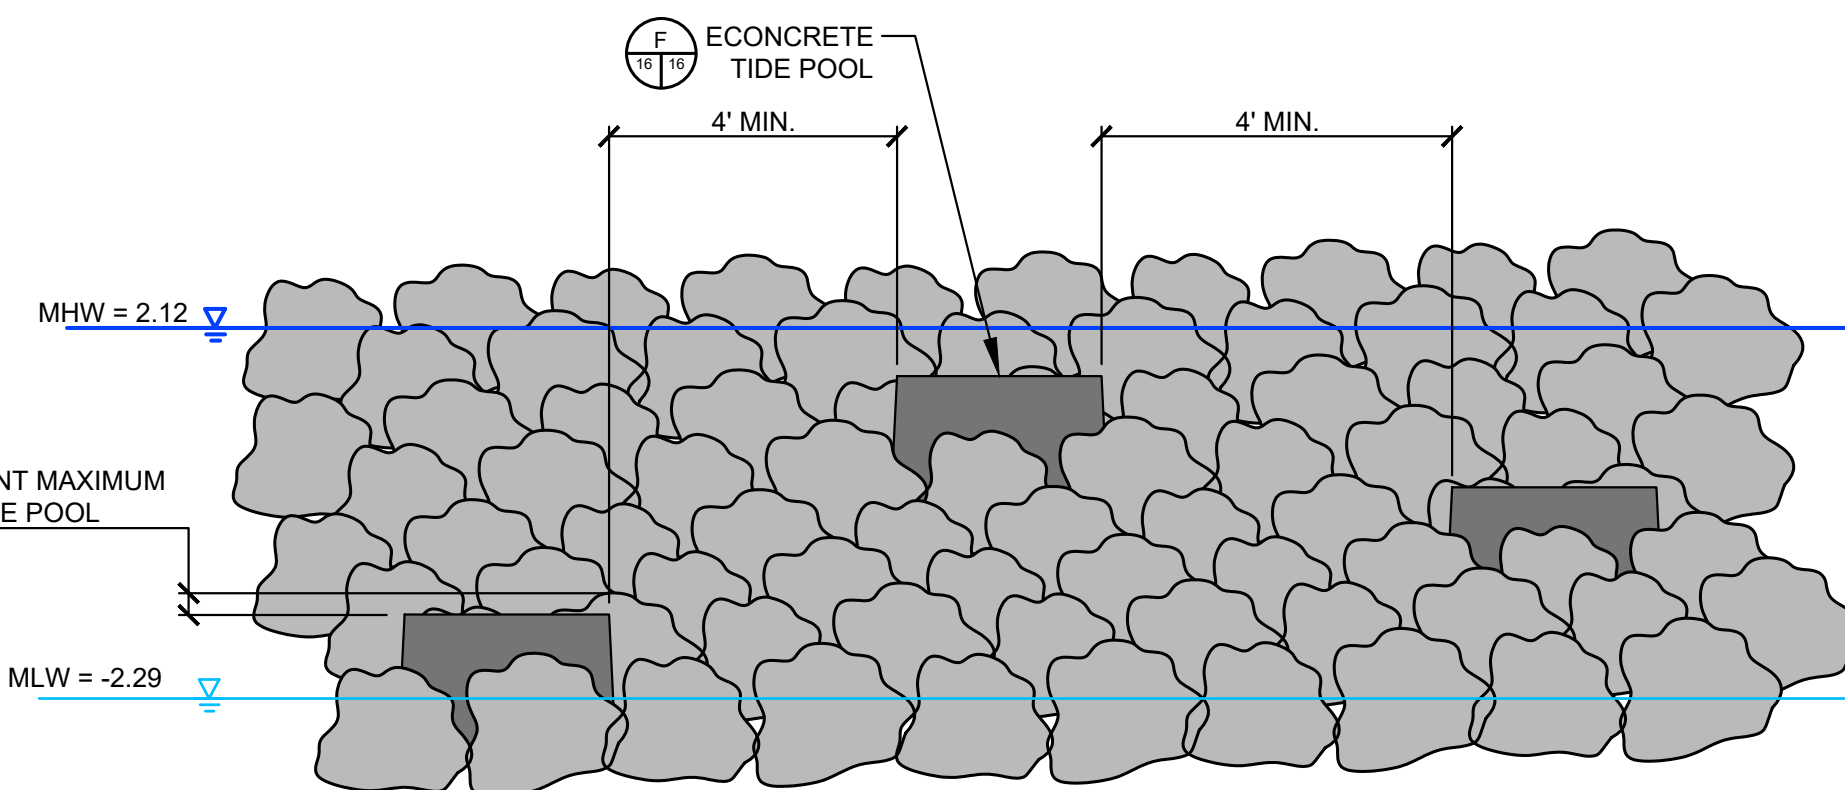

G FRONT PROFILE VIEW
9 16 NOT TO SCALE

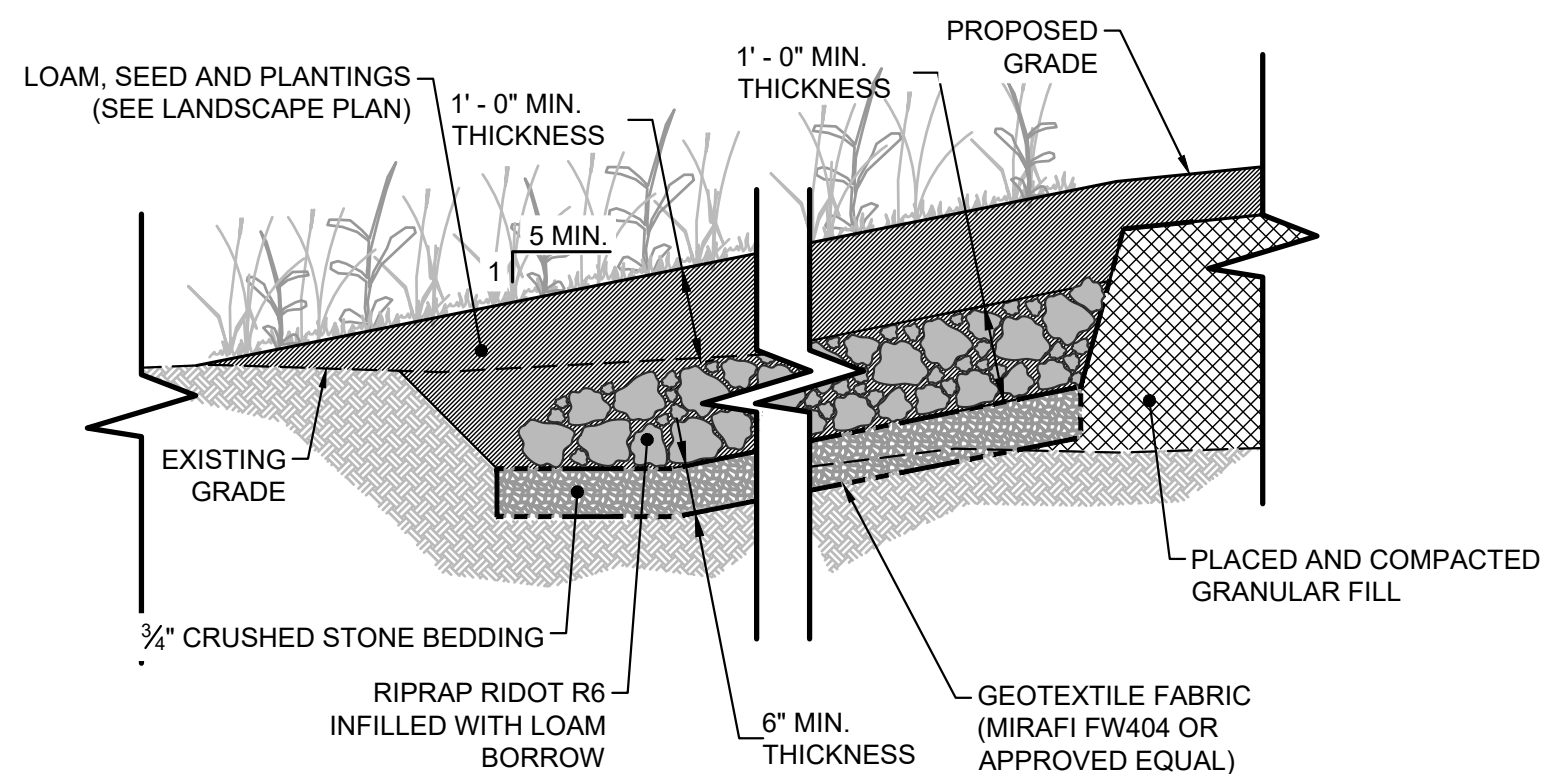


D TYPICAL VEGETATED SLOPE PROTECTION DETAIL
9 16 NOT TO SCALE

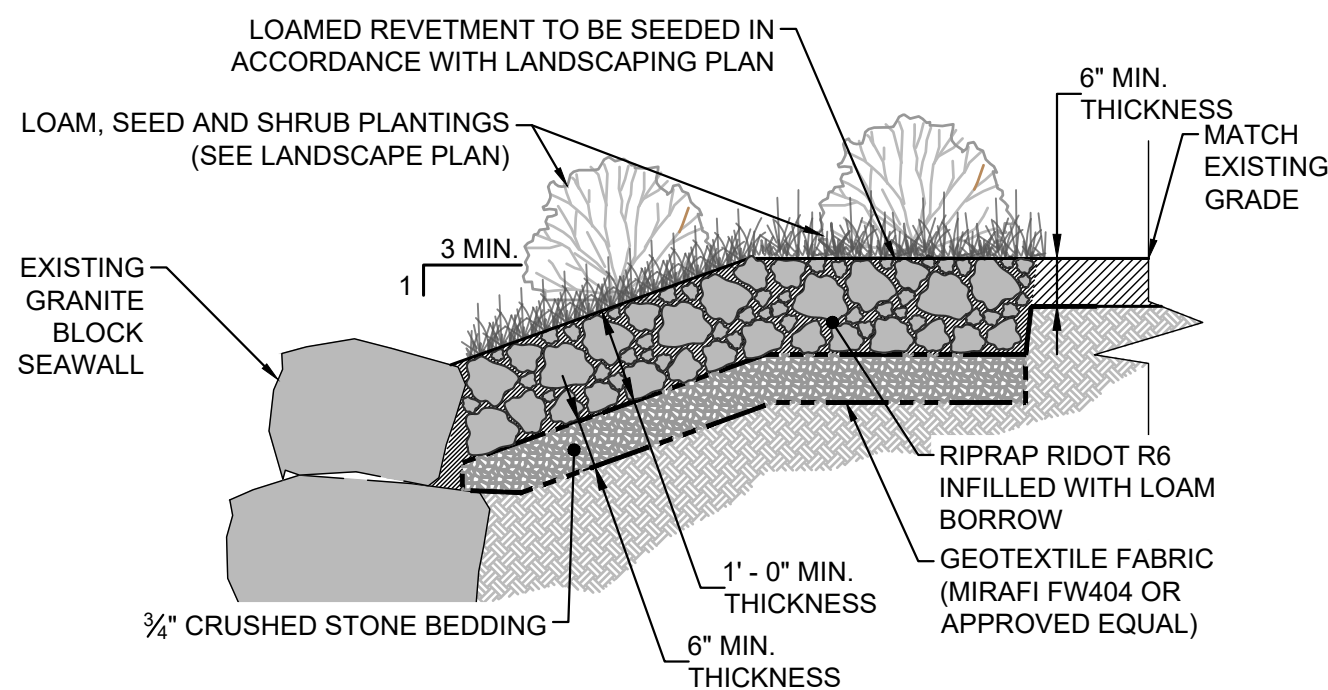


E TYPICAL VEGETATED REVETMENT DETAIL
9 16 NOT TO SCALE

C EONCRETE TIDE POOL TYPICAL DETAIL
9 16 NOT TO SCALE

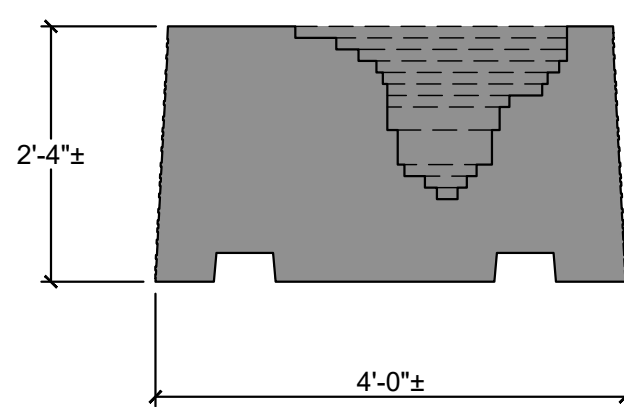

F PROFILE VIEW

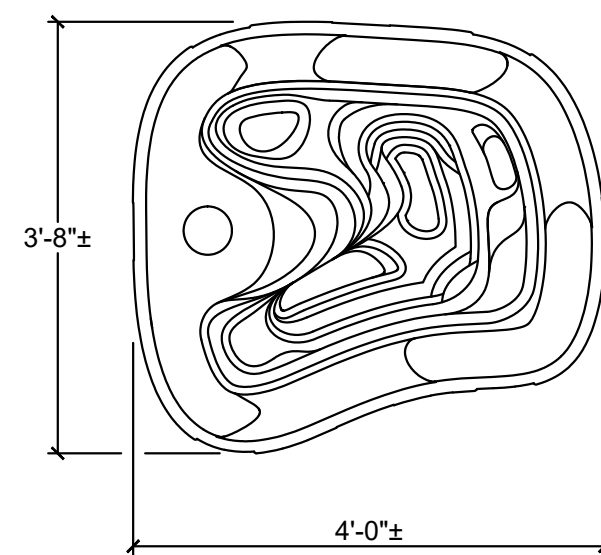

G PLAN VIEW

F EONCRETE TIDE POOL DETAIL
16 16 NOT TO SCALE

PERMITTING PLANS

NOT FOR CONSTRUCTION

NO.	ISSUE/DESCRIPTION	BY	DATE
UNLESS SPECIFICALLY STATED BY WRITTEN AGREEMENT, THIS DRAWING IS THE SOLE PROPERTY OF GZA GEOENVIRONMENTAL, INC. (GZA). THE INFORMATION SHOWN ON THE DRAWING IS SOLELY FOR USE BY GZA'S CLIENT OR THE CLIENT'S DESIGNATED REPRESENTATIVE FOR THE SPECIFIC PROJECT AND LOCATION IDENTIFIED ON THE DRAWING. THE DRAWING SHALL NOT BE TRANSFERRED, REUSED, COPIED, OR ALTERED IN ANY MANNER FOR USE AT ANY OTHER LOCATION OR FOR ANY OTHER PURPOSE WITHOUT THE PRIOR WRITTEN CONSENT OF GZA. ANY TRANSFER, REUSE, OR MODIFICATION TO THE DRAWING BY THE CLIENT OR OTHERS, WITHOUT THE PRIOR WRITTEN EXPRESS CONSENT OF GZA, WILL BE AT THE USER'S SOLE RISK AND WITHOUT ANY RISK OR LIABILITY TO GZA.			
INDIA POINT PARK IMPROVEMENTS PHASE III - STAGE II PROVIDENCE, RI			
DETAILS			
PREPARED BY: GZA GeoEnvironmental, Inc. www.gza.com		PREPARED FOR: THE NATURE CONSERVANCY 159 WATERMAN STREET PROVIDENCE, RI 02906	
PROJ MGR: ARD	REVIEWED BY: MJP	DRAWING 16	
DESIGNED BY: ARD	DRAWN BY: JBT		
DATE: MARCH, 2026	PROJECT NO. 15.0167404.01	SCALE: AS NOTED	REVISION NO.

