



State of Rhode Island and Providence Plantations
Coastal Resources Management Council
 Oliver H. Stedman Government Center
 4808 Tower Hill Road, Suite 3
 Wakefield, RI 02879-1900

(401) 783-3370
 Fax (401) 783-2069

PUBLIC NOTICE

File Number: 2008-01-088 (Modification) Date: March 20, 2017

This office has under consideration the application of:

Michael Leibowitz
 60 Everett Street
 Bristol, RI 02809

for a State of Rhode Island Assent to construct and maintain: To modify an existing permitted residential boating facility with the addition of a 4' x 30' access float. The modification is proposed to extend ~100' seaward of the cited MLW mark, requiring a 50' length variance to RICRMP Section 300.4.


Project Location:	60 Everett Avenue
City/Town:	Bristol
Plat/Lot:	123B / 7
Waterway:	Kickemuit River

Plans of the proposed work may be seen at the CRMC office in Wakefield.

In accordance with the Administrative Procedures Act (Chapter 42-35 of the Rhode Island General Laws) you may request a hearing on this matter.

You are advised that if you have good reason to enter protests against the proposed work it is your privilege to do so. It is expected that objectors will review the application and plans thoroughly, visit site of proposed work if necessary, to familiarize themselves with the conditions and cite what law or laws, if any, would in their opinion be violated by the work proposed.

If you desire to protest, you must attend the scheduled hearing and give sworn testimony. A notice of the time and place of such hearing will be furnished you as soon as possible after receipt of your request for hearing. If you desire to request a hearing, to receive consideration, it should be in writing (**with your correct mailing address, e-mail address and valid contact number**) and be received at this office on or before April 20, 2017.

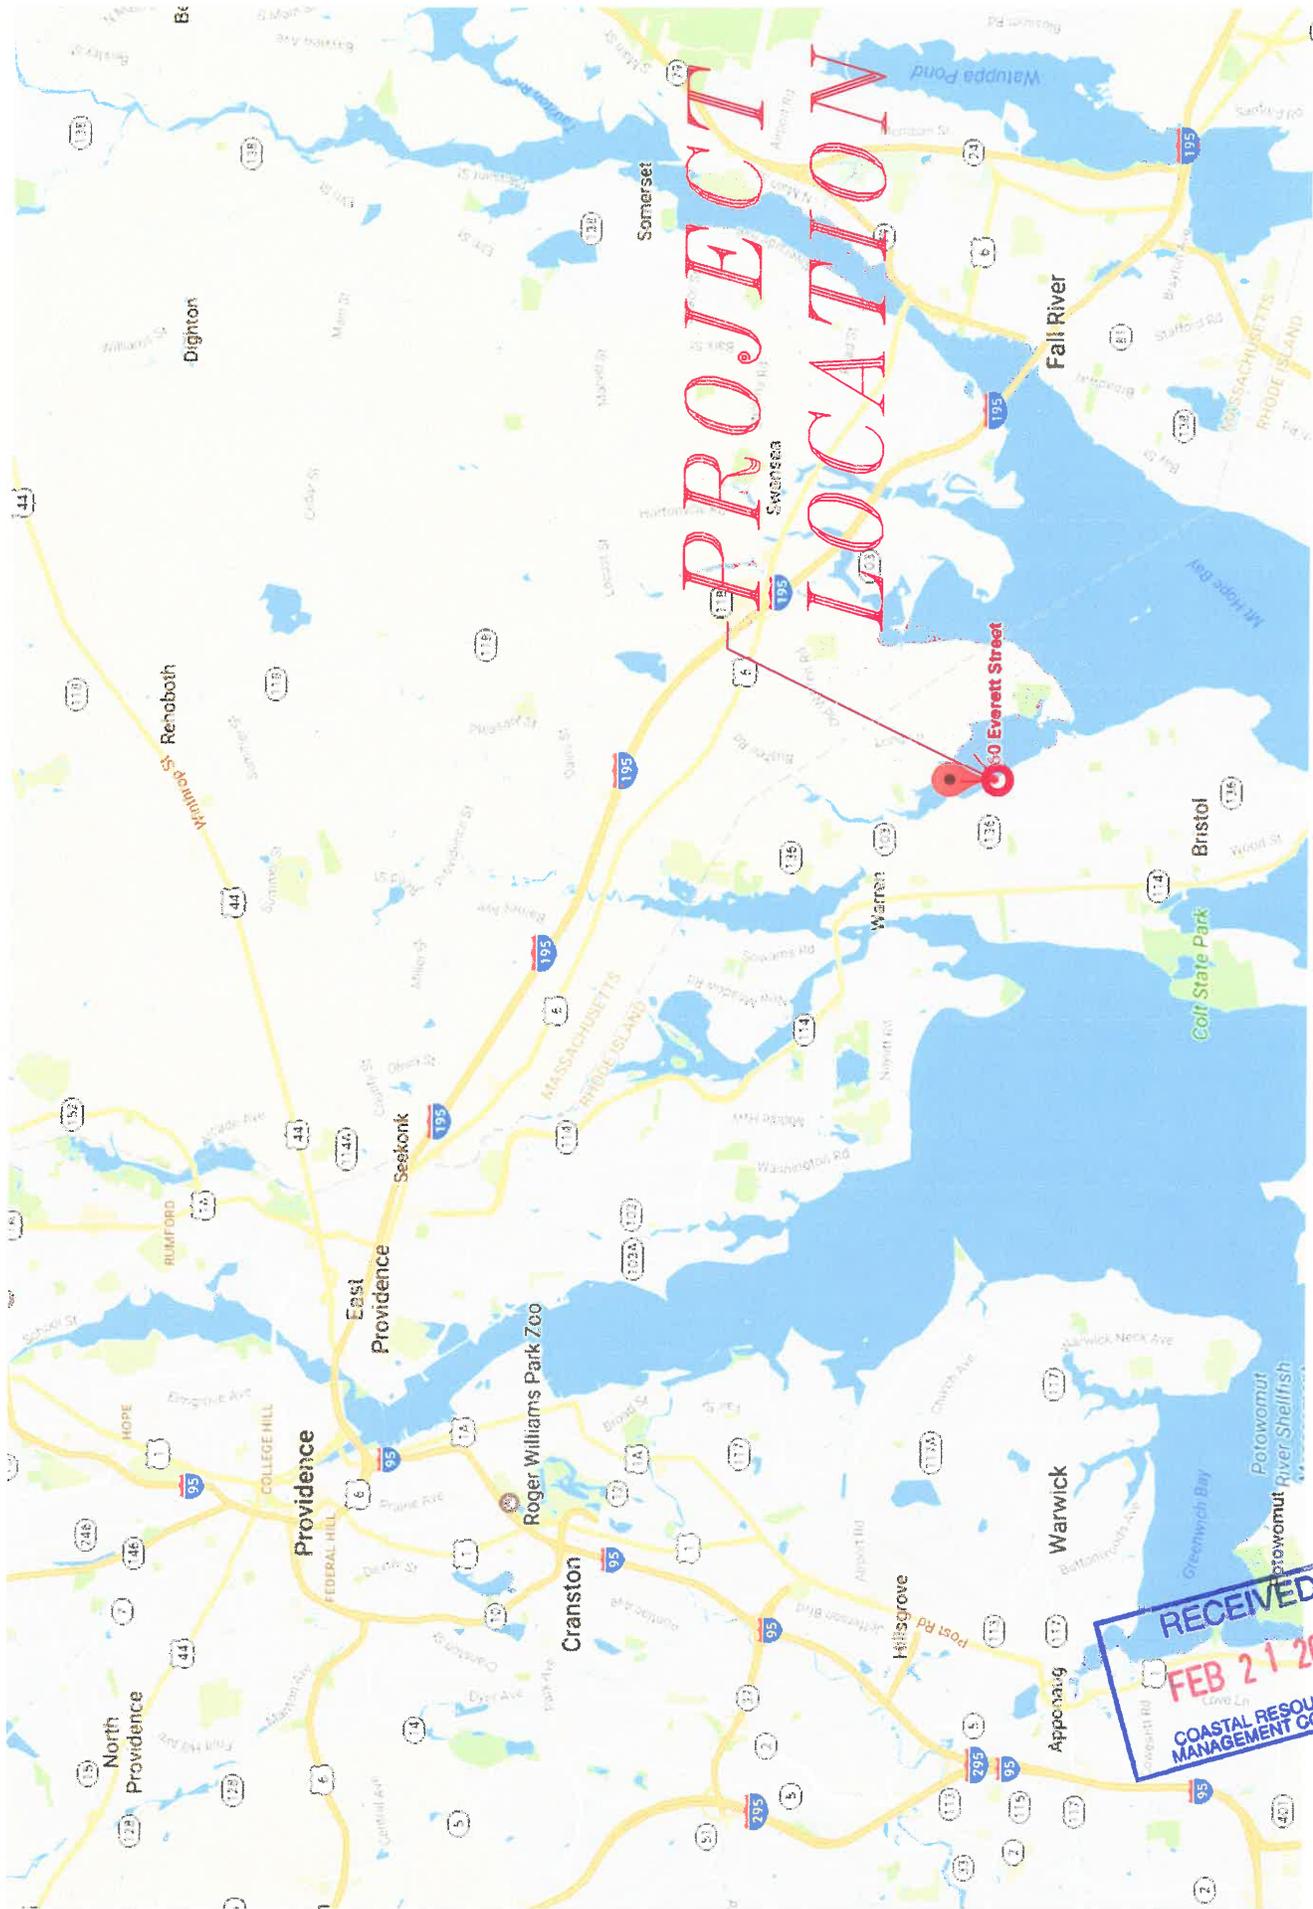


PROJECT LOCATION

50 Everett Street

LOCUS MAP
NITC

RECEIVED
FEB 21 2017
COASTAL RESOURCES
MANAGEMENT COUNCIL

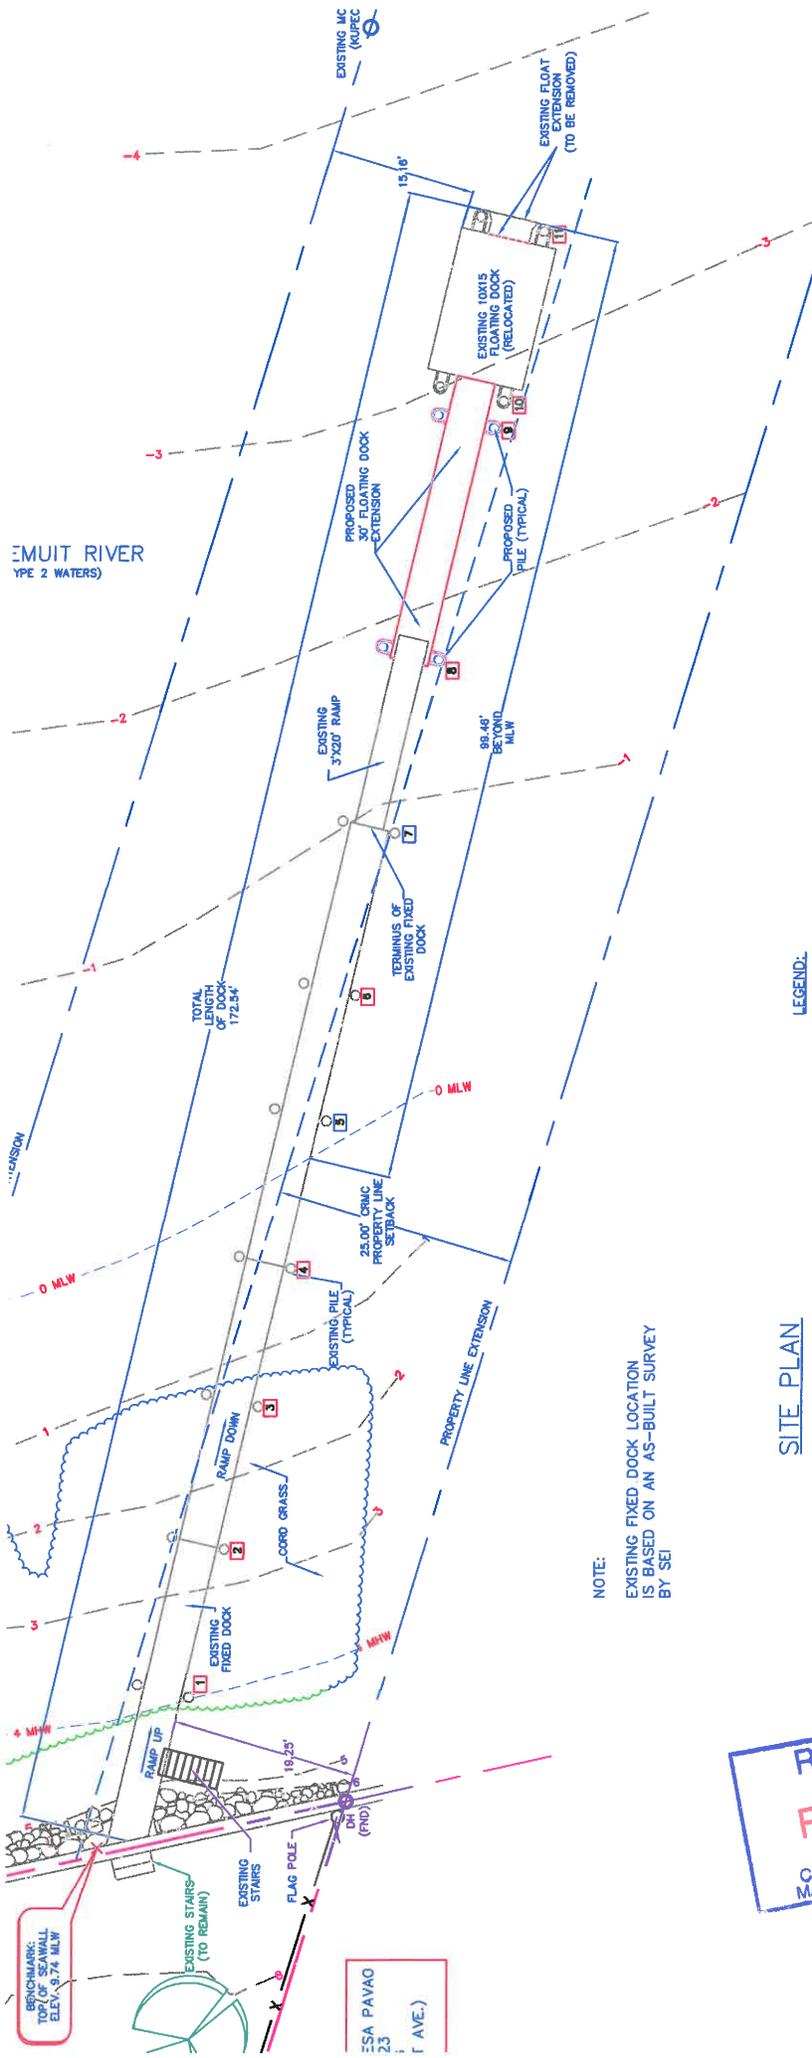

EMU RIVER
TYPE 2 WATERS)

LEGEND:


SITE PLAN

NOTE:
EXISTING FIXED DOCK LOCATION
IS BASED ON AN AS-BUILT SURVEY
BY SEI

RECEIVED
FEB 21 2017
COASTAL RESOURCES
MANAGEMENT COUNCIL

BENCHMARK:
TOP OF SEAWALL
ELEV. 8.74 MLW

ESA PAVAO
23
T AVE.)

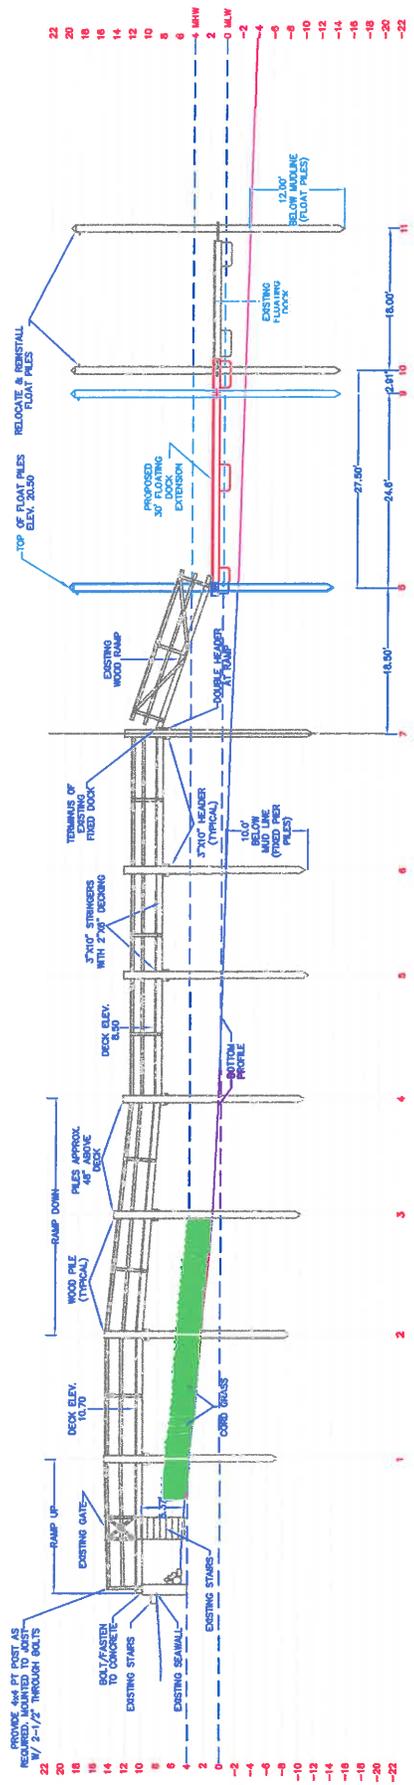

NOTE: WOOD RAMP & FLOAT TO BE RELOCATED

NOTE: WOOD PILES SHALL BE DRIVEN 10' BELOW MIDDLELINE

NOTE: ALL FLOAT PILES SHALL BE DRIVEN 12' BELOW MIDDLELINE

NOTE: WOOD PILES SHALL BE DRIVEN 10' BELOW MIDDLELINE

NOTE: ALL FLOAT PILES SHALL BE DRIVEN 12' BELOW MIDDLELINE

DOCK PROFILE



SCALE: 1"=10'

RECEIVED
 FEB 21 2017
 COASTAL RESOURCES
 MANAGEMENT COUNCIL