

State of Rhode Island
Coastal Resources Management Council
Oliver H. Stedman Government Center
4808 Tower Hill Road, Suite 3
Wakefield, RI 02879
(401)783-3370

State of Rhode Island
Department of Environmental Management
Office of Technical and Customer Asst.
235 Promenade Street
Providence, RI 02908-5767
(401)222-6822

JOINT PUBLIC NOTICE

CRMC File No.: 2011-10-103 Date: November 7, 2011

RIDEM Water Quality Certification Number: DP 11-111

These offices have under consideration the application of:

Ballards Wharf Realty, LLC
1092 Great Road
Lincoln, RI 02865

for State of Rhode Island Assent (in accordance with the Coastal Resources Management Program), and a State of Rhode Island Dredge Permit (in accordance with the Marina Infrastructure Maintenance Act of 1996 and the Marine Waterways and Boating Facilities Act of 2001, Rhode Island General Laws Chapter 46-6.1) and State of Rhode Island Water Quality Certification (in accordance with Chapter 42-35 pursuant to Chapters 46-12 and 42-17.1 of the RIGL, as amended)

The project will include: Maintenance Dredging of approximately 460 CY with disposal of the material at Plat AP19, Lot 3 (West Side Road).

Project Location: Ballard's Marina

Street & Number: 432 Water Street & 74 West Side Meadow

City/Town: New Shoreham

Plat Number: 19|6 Lot Number: 3|159

Waterway: Old Harbor, Block Island

Plans of the proposed work may be seen at the CRMC office in Wakefield.

In accordance with the Administrative Procedures Act (Chapter 42-35 of the Rhode Island General Laws) you may request a hearing on this matter. You are advised that if you have good reason to enter protests against the proposed work it is your privilege to do so. It is expected that objectors will review the application and plans thoroughly, visit site of proposed work if necessary, to familiarize themselves with the conditions and cite what law or laws, if any, would in their opinion be violated by the work proposed.

RICRMC/RIDEM Joint Public Notice
CRMC File No. 2011-10-103
November 7, 2011
Page Two

This also serves as notice that the Rhode Island Department of Environmental Management, Office of Water Resources, Water Quality Certification Program has under consideration and review the same proposed activity as described above for compliance with the State's Water Quality Regulations (AUTHORITY: in accordance with Clean Water Act, as amended (33 U.S.C. 1251 et.seq.; Chapter 42-35 pursuant to Chapters 46-12 and 42-17.1 of the Rhode Island General Laws of 1956, as amended).


If you desire to protest, you must attend the scheduled hearing and give sworn testimony. A notice of the time and place of such hearing will be furnished you as soon as possible after receipt of your request for hearing. If you desire to request a hearing, to receive consideration, it should be in writing and be received at this office on or before December 7, 2011.

It is expected that objectors will review the application and associates plans thoroughly. Comments that pertain to this Joint Notice must be submitted in writing and must be addressed to Rhode Island Coastal Resources Management Council and Rhode Island Dept of Environmental Management at the above referenced addresses.



Scale 1" = 100'

MAG
JAN 2004

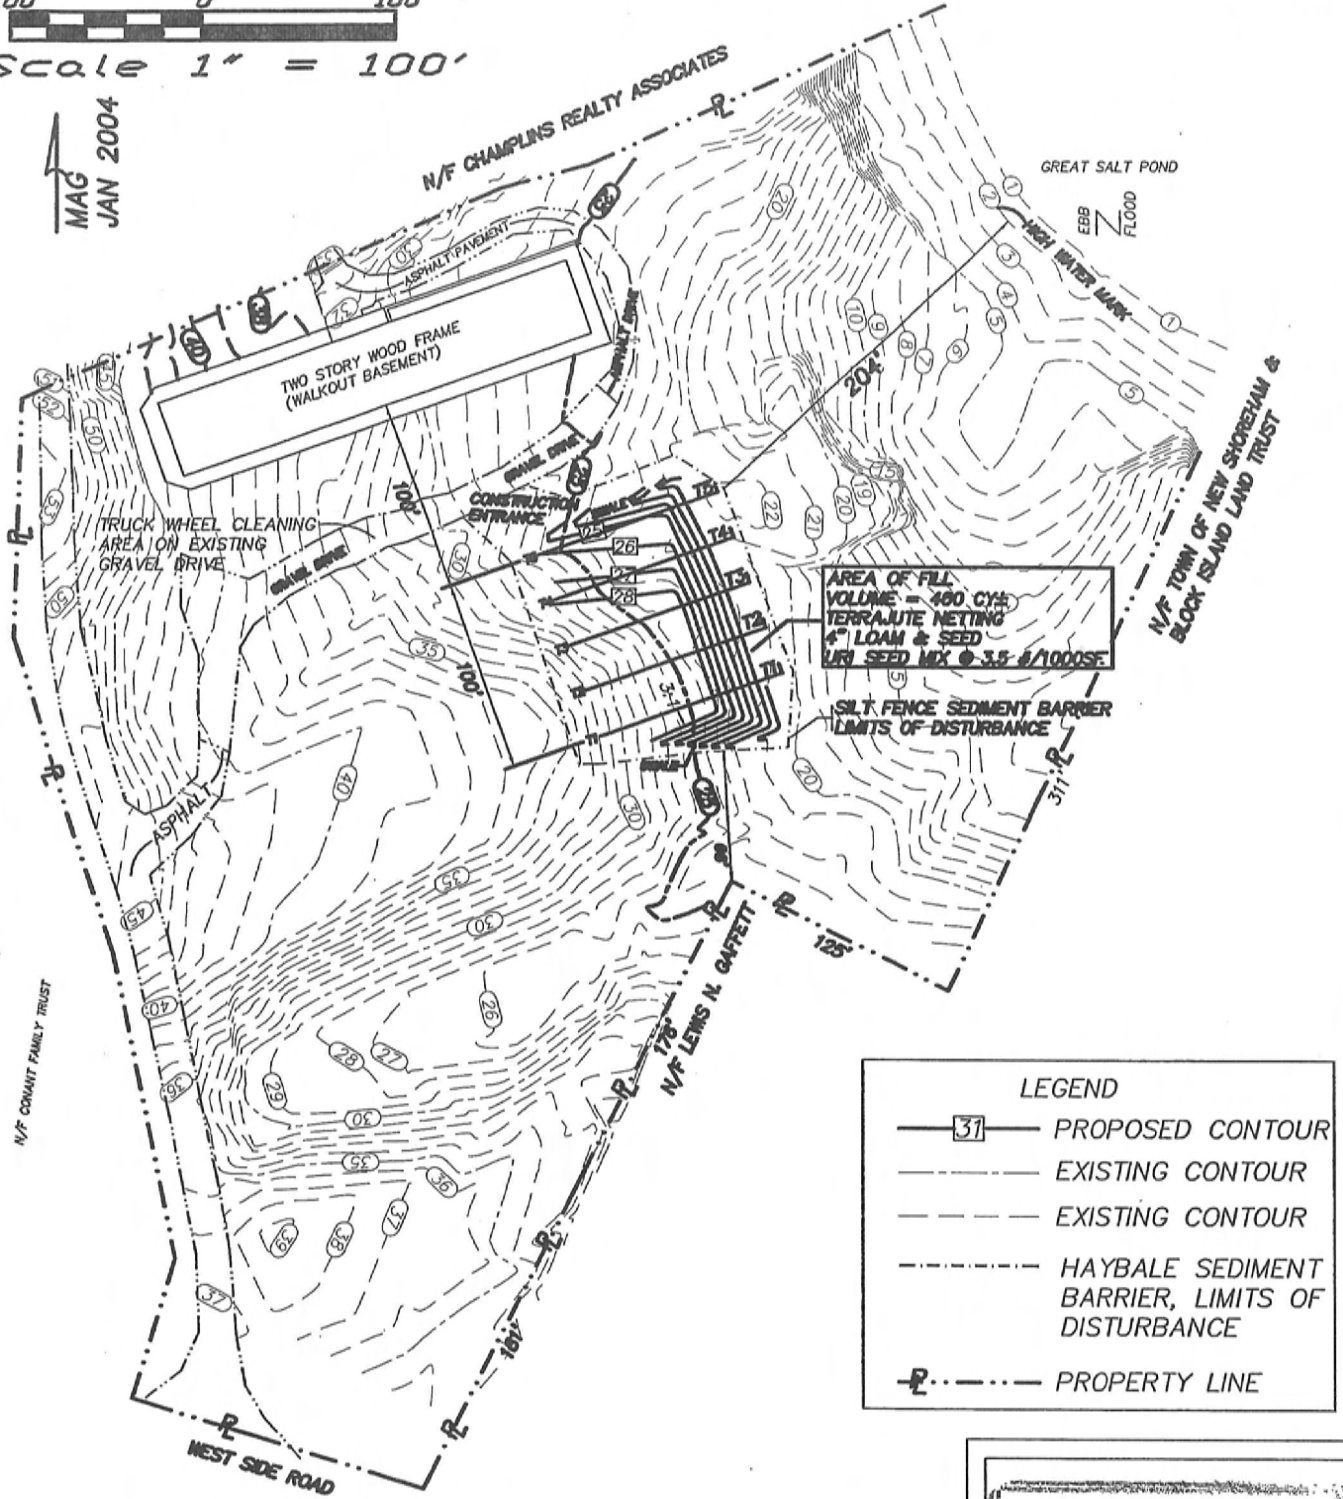


| LEGEND | |
|--------|---|
| | PROPOSED CONTOUR |
| | EXISTING CONTOUR |
| | EXISTING CONTOUR |
| | HAYBALE SEDIMENT BARRIER, LIMITS OF DISTURBANCE |
| | PROPERTY LINE |

EROSION CONTROL PLAN FOR DREDGE DISPOSAL
 AP 19, LOT 3
 PREPARED FOR PAUL FILIPPI
 OWNER: OVERLOOK REALTY, LLC
 BY: WARREN HALL, CIVIL ENGINEER
 OCTOBER 14, 2011 SHEET 9 OF 12


WARREN R. HALL

REGISTERED PROFESSIONAL ENGINEER

RECEIVED
 OCT 24 2011
 C.R.M.C.

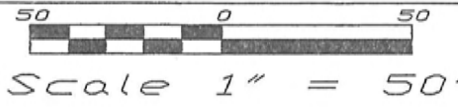

OLD HARBOR
CRMC TYPE 5 WATER

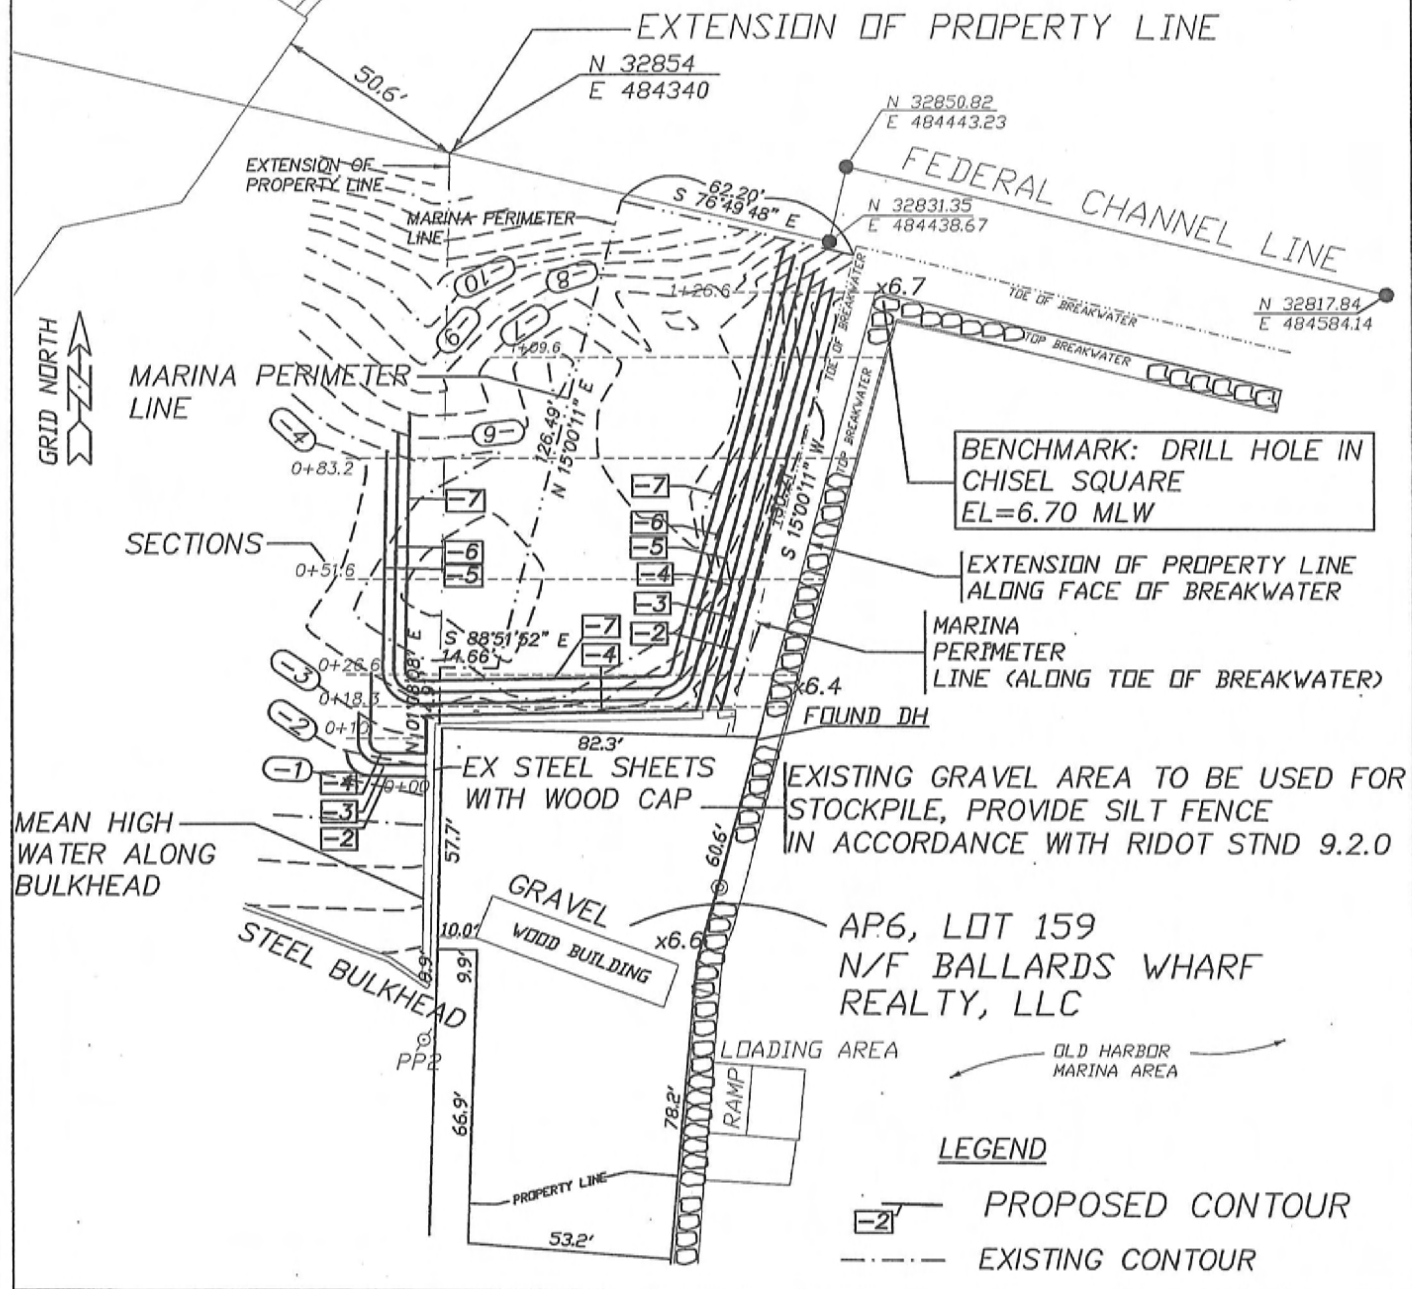

PROPOSED CONDITIONS PLAN

PROPOSED MAINTENANCE DREDGE FOR:
BALLARDS WHARF REALTY, LLC
AP 6, LOT 159, NEW SHOREHAM, RI
BY: WARREN HALL, CIVIL ENGINEER
SHEET 3 OF 12

OCTOBER 14, 2011

WARREN F HALL

No. *1511*

REGISTERED
PROFESSIONAL ENGINEER

RECEIVED

OCT 24 2011

CRMC