



Oliver Stedman Government Center
4808 Tower Hill Road; Suite 116
Wakefield, RI 02879
401-783-3370

PUBLIC NOTICE

File Number: 2012-05-033

Date: May 17, 2012

This office has under consideration the application of:

Erik Thorp
95 Colonial Avenue
Warwick, RI 02886

for a State of Rhode Island Assent to construct and maintain: "erosion controls" on shoreline using 4" - 6" riprap stone, approximately 45 linear feet, total (total height 18" - 24" maximum).


Project Location:	95 Colonial Avenue
City/Town:	Warwick
Plat/Lot:	245 / 8
Waterway:	Apponaug Cove

Plans of the proposed work may be seen at the CRMC office in Wakefield.

In accordance with the Administrative Procedures Act (Chapter 42-35 of the Rhode Island General Laws) you may request a hearing on this matter.

You are advised that if you have good reason to enter protests against the proposed work it is your privilege to do so. It is expected that objectors will review the application and plans thoroughly, visit site of proposed work if necessary, to familiarize themselves with the conditions and cite what law or laws, if any, would in their opinion be violated by the work proposed.

If you desire to protest, you must attend the scheduled hearing and give sworn testimony. A notice of the time and place of such hearing will be furnished you as soon as possible after receipt of your request for hearing. If you desire to request a hearing, to receive consideration, it should be in writing (**with your correct mailing address, e-mail address and valid contact number**) and be received at this office on or before June 17, 2012

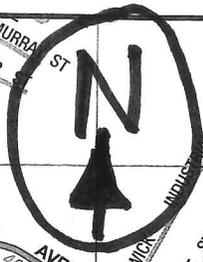

SITE


GREENWICH BAY



0 .25 MILE
0 .25 KILOMETER

© Copyright ARROW MAP, INC

LOCUS

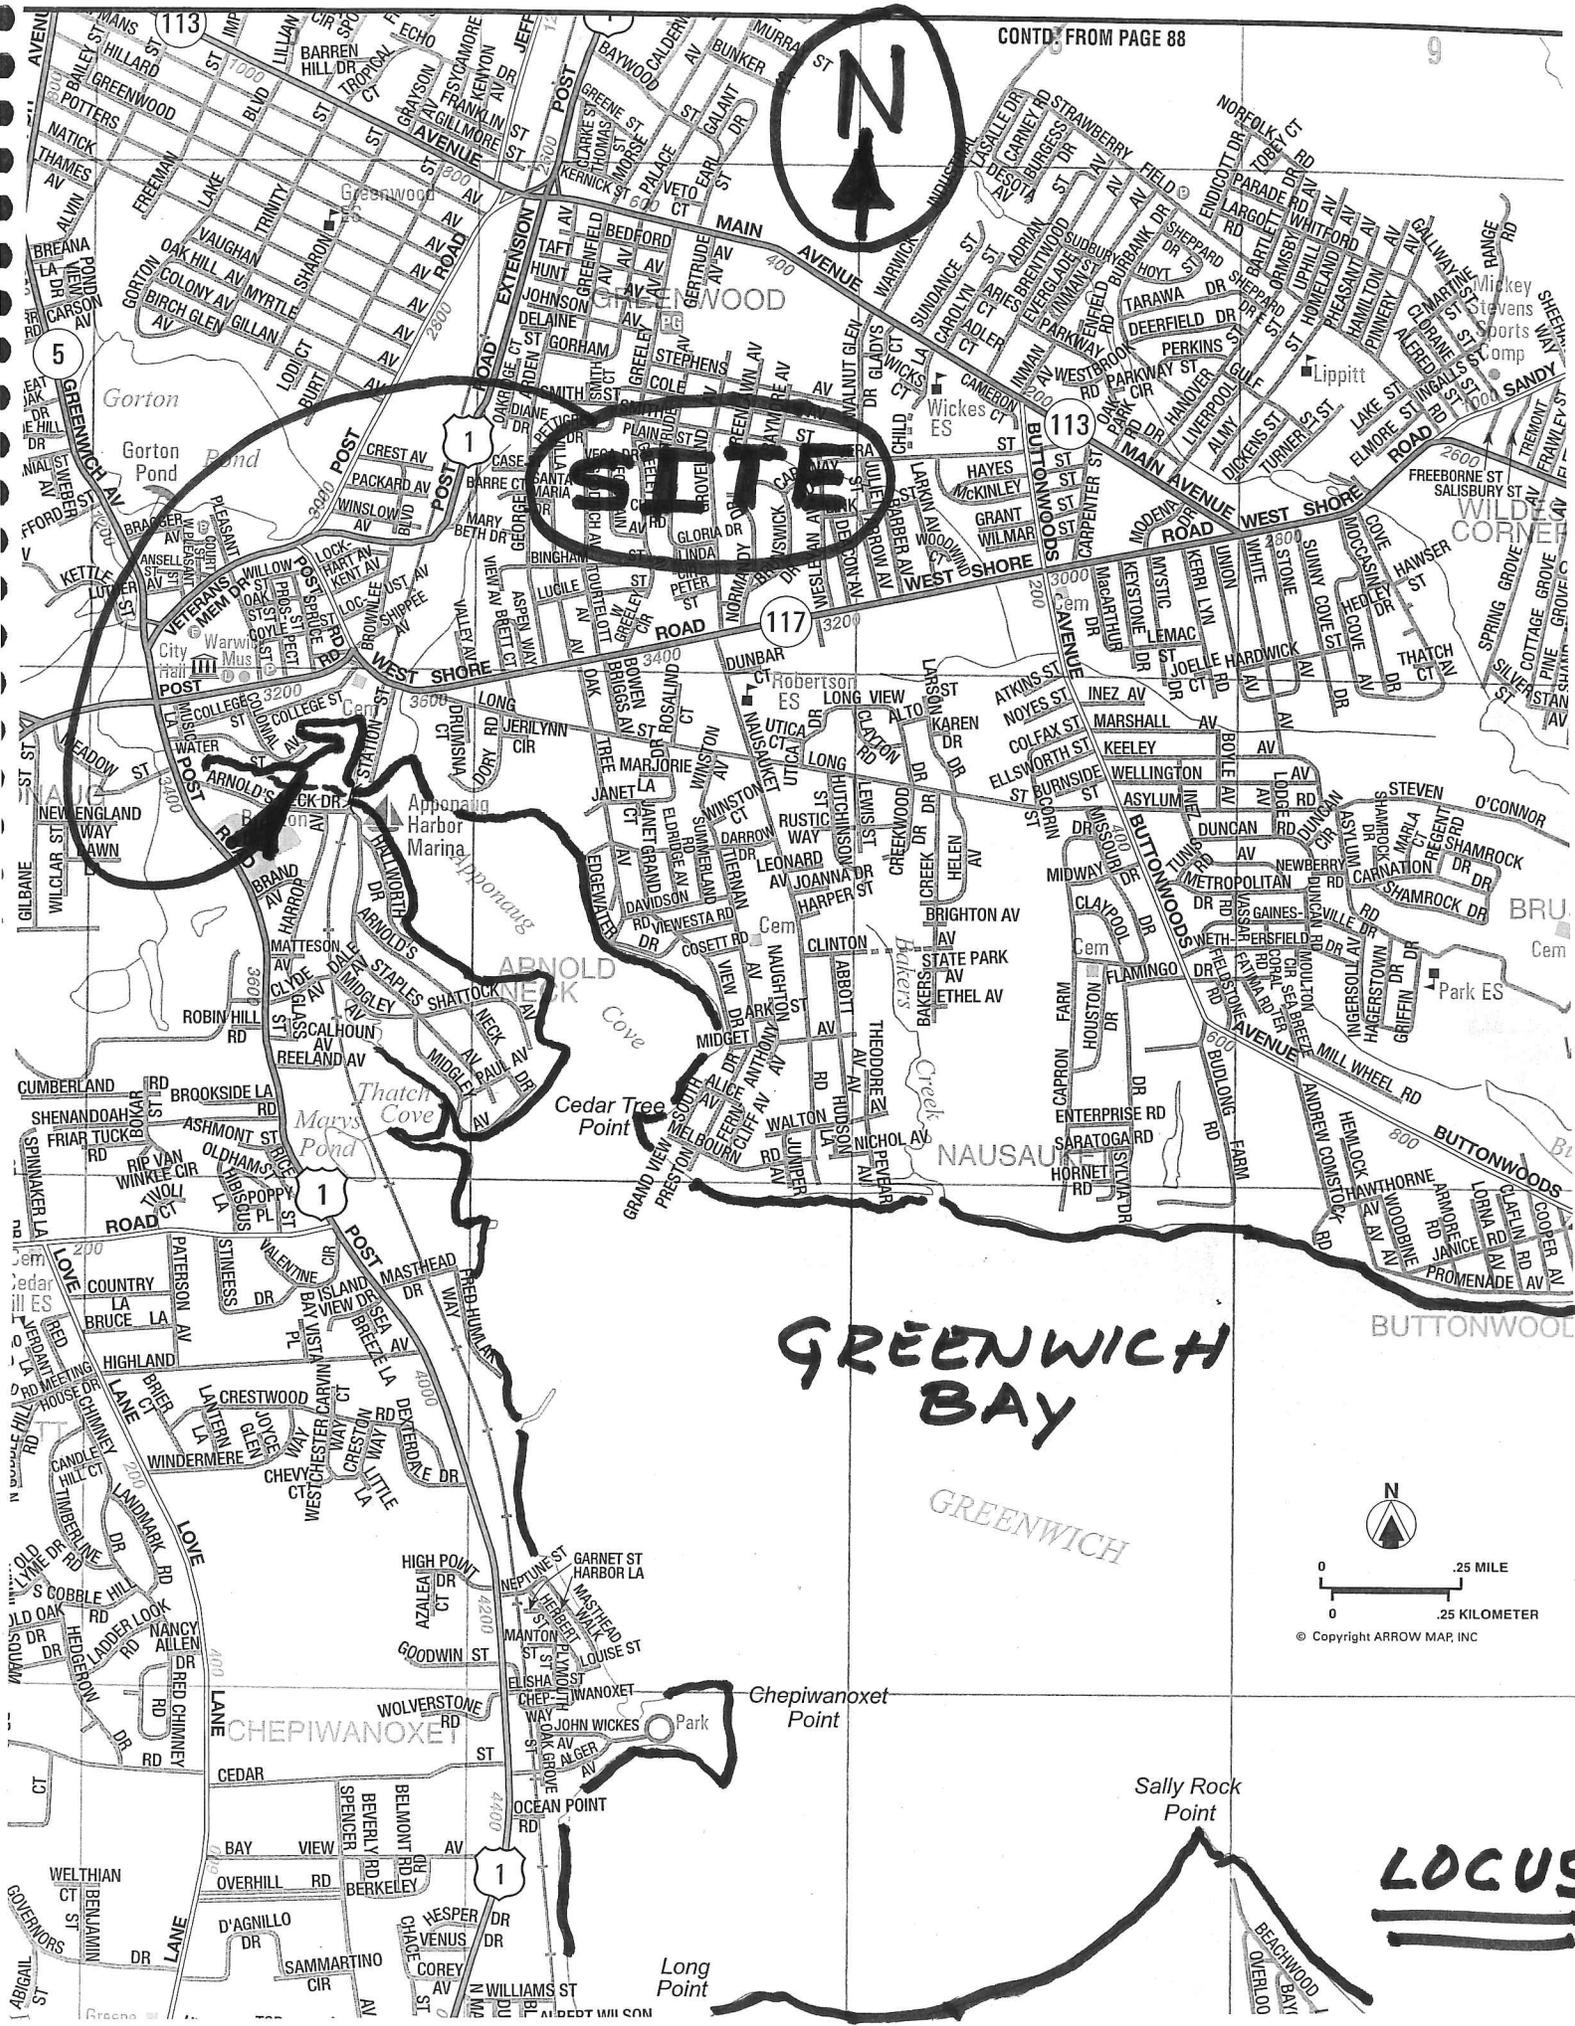

95 COLONIAL AVE

WARWICK, RHODE ISLAND



PREPARED FOR:

ERIK R. THORP

MARCH 4, 2001 (MODIFIED 3/14/05)

BEING A PARCEL OF LAND REFERRED TO BY THE CITY OF WARWICK AS PLAT 245, LOT 8. PROPERTY LINES DERIVED FROM BOOK 1036, PAGE 275. GRANTOR: ROBERT CRUSO AND CLAIRE SELPH. GRANTEE: COLONIAL AVENUE ASSOCIATES, INC. DATE: SEPTEMBER 30, 1987.

BY: ALEX THORP, LSIT (MA)

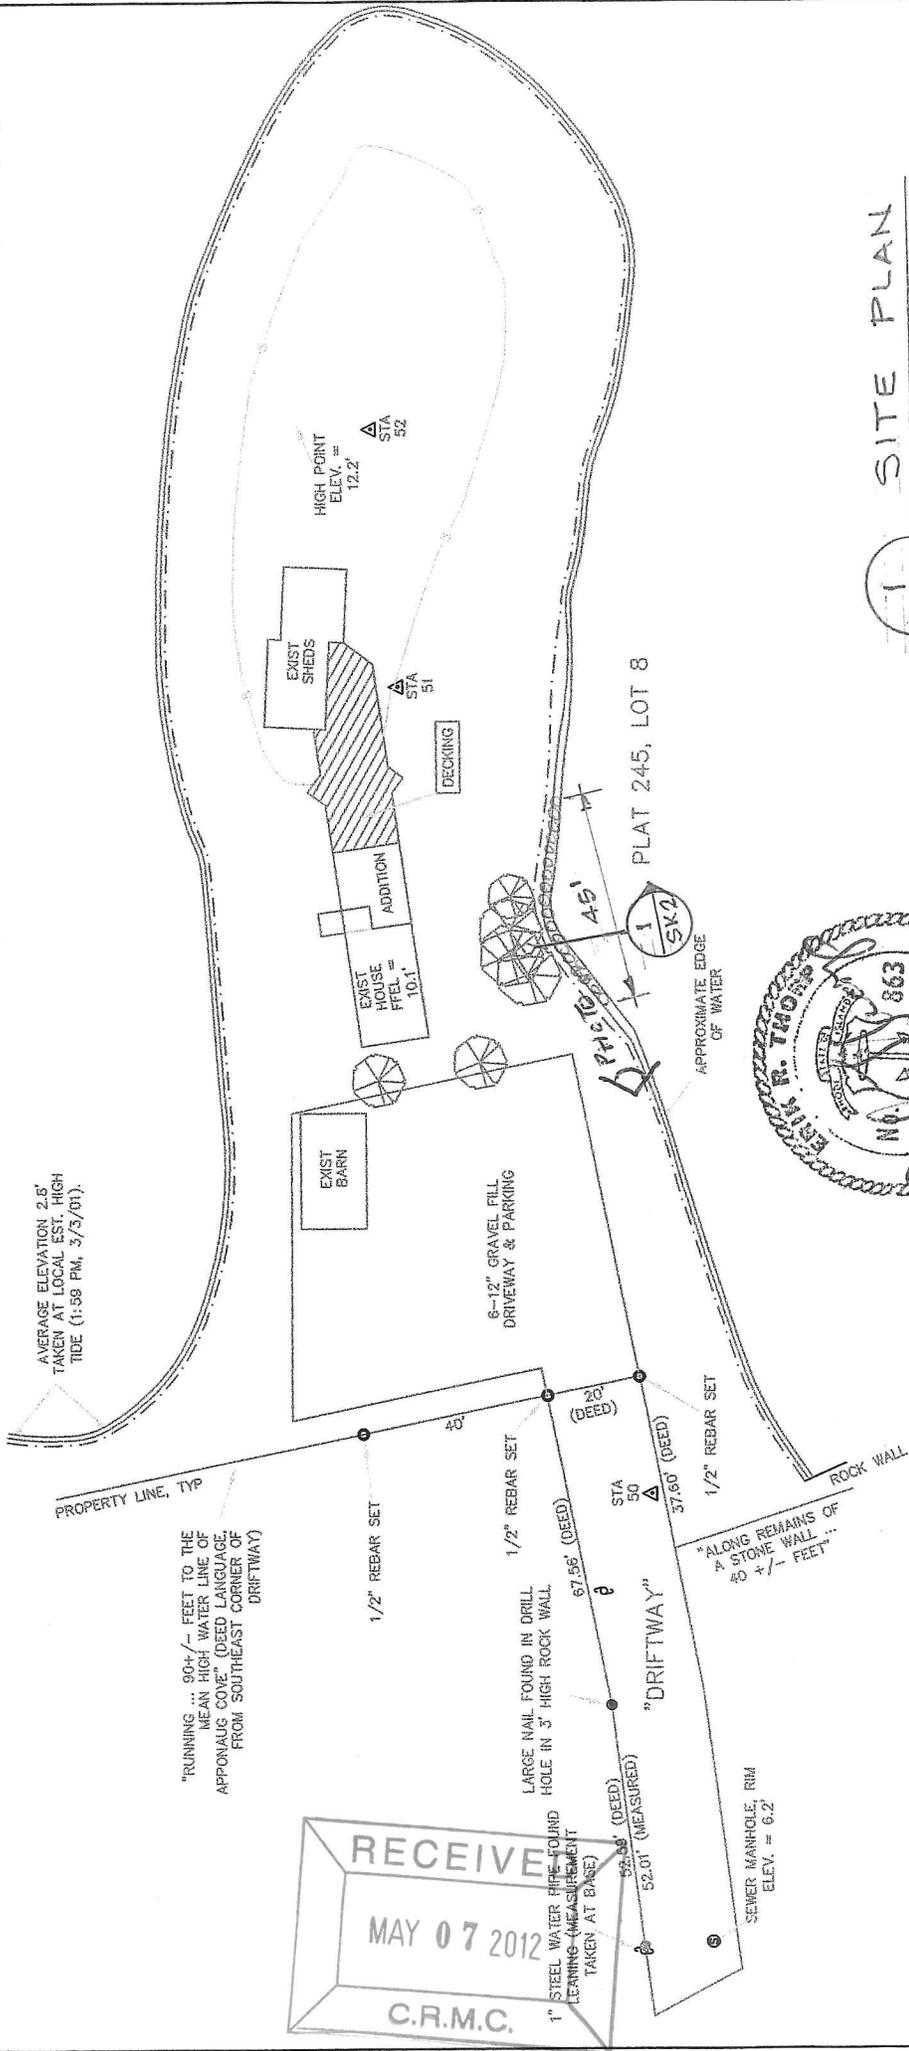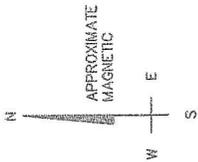

AVERAGE ELEVATION 2.8' TAKEN AT LOCAL EST. HIGH TIDE (1:58 PM, 3/3/01).

"RUNNING ... 90+/- FEET TO THE MEAN HIGH WATER LINE OF APPONALUG COVE." (DEED LANGUAGE FROM SOUTHEAST CORNER OF DRIFTWAY)

RECEIVED
MAY 07 2012
C.R.M.C.



1" STEEL WATER PIPE FOUND (LENNING MEASUREMENT TAKEN AT BASE) 52.01' (MEASURED) 52.36' (DEED)

LARGE NAIL FOUND IN DRILL HOLE IN 3' HIGH ROCK WALL 67.56' (DEED)


"ALONG REMAINS OF A STONE WALL ... 40 +/- FEET"

SEWER MANHOLE, RIM ELEV. = 6.2

1 SITE PLAN
SCALE: 1" = 40'

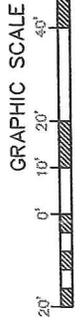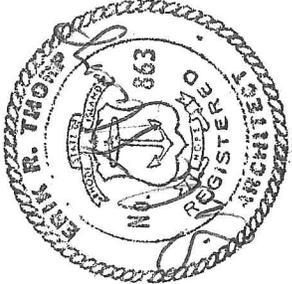

5/4/12

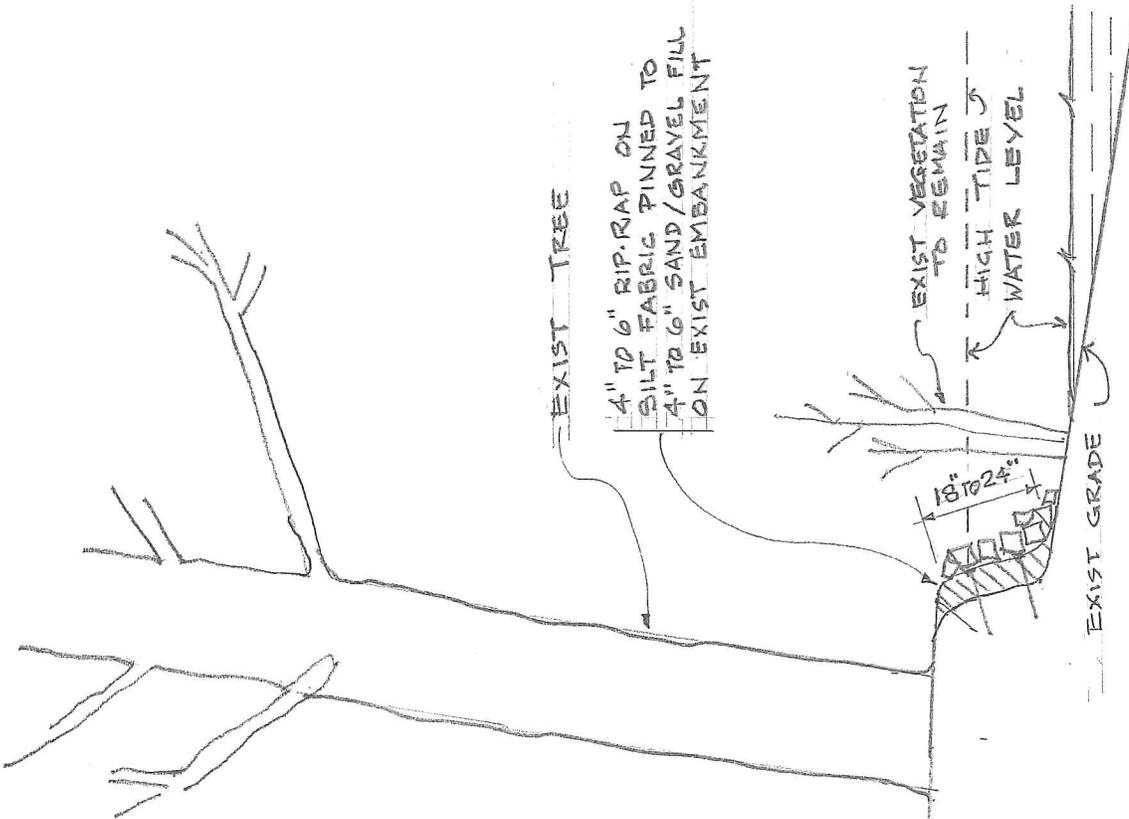

EXIST TREE

4" TO 6" RIP RAP ON
SILT FABRIC PINNED TO
4" TO 6" SAND/GRAVEL FILL
ON EXIST EMBANKMENT

EXIST VEGETATION
TO REMAIN
HIGH TIDE
WATER LEVEL

18" TO 24"


EXIST GRADE

EXIST HOUSE

EXIST GRADE
1/2" / FT PITCH

1 SECTION THRU EMBANKMENT
SK2 3/8" = 1'-0"

95 COLONIAL AVE
WARWICK, RI 02886
PLAT 245, LOT 8

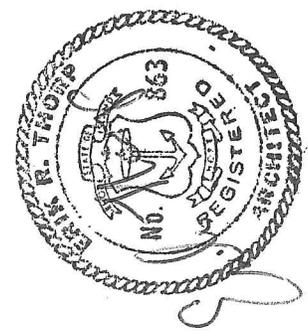

5/4/12

RECEIVED
MAY 07 2012
C.R.M.C.