



State of Rhode Island  
Coastal Resources Management Council  
Oliver H. Stedman Government Center  
4808 Tower Hill Road, Suite 3  
Wakefield, RI 02879-1900

(401) 783-3370  
Fax (401) 783-2069

**PUBLIC NOTICE**

(\*Amended 08-18-2021)

File Number: 2014-12-015 \*Modification Date: August 18, 2021

This office has under consideration the application of:

**Peter Gummo**  
**P.O. Box 825**  
**Saunderstown, RI 02874**

for a State of Rhode Island Assent to \***modify** an existing recreational facility by raising the existing middle portion of the dock by 19 inches and adding 3 new piles, 2 upright and 1 batter pile. The combined upright and batter piles will serve as a mooring pile associated with the dock.

Project Location:	70 Waterway
City/Town:	North Kingstown
Plat/Lot:	1 / 138
Waterway:	Narragansett Bay-West Passage

Plans of the proposed work may be seen at the CRMC office in Wakefield.

In accordance with the Administrative Procedures Act (Chapter 42-35 of the Rhode Island General Laws) you may request a hearing on this matter.

You are advised that if you have good reason to enter protests against the proposed work it is your privilege to do so. It is expected that objectors will review the application and plans thoroughly, visit site of proposed work if necessary, to familiarize themselves with the conditions and cite what law or laws, if any, would in their opinion be violated by the work proposed.

If you desire to protest, you must attend the scheduled hearing and give sworn testimony. A notice of the time and place of such hearing will be furnished you as soon as possible after receipt of your request for hearing. If you desire to request a hearing, to receive consideration, it should be in writing (**with your correct mailing address, e-mail address and valid contact number**) and be received at this office on or before September 18, 2021.


**SITE PLAN NOTES:**

1. PLAN INFORMATION PRESENTED HEREIN (INCLUDING UPLAND SITE AND PROPERTY LINE INFORMATION) IS BASED ON THE SITE PLAN ISSUED BY SITUATE SURVEYS, INC. DATED AUGUST 21, 2007 TITLED, "C.R.M.C. SITE PLAN SHOWING PROPOSED IMPROVEMENTS TO ASSESSOR'S PLAT 1 LOT 138 70 WATERWAY NORTH KINGSTOWN, RHODE ISLAND".
2. SHORELINE FEATURES AND TOPOGRAPHIC/BATHYMETRIC CONTOURS ARE BASED ON THE FIELDWORK CONDUCTED BY HARBOR ENGINEERING, LLC. ON JULY 26, 2014 AND CAN ONLY REFLECT THE CONDITIONS OF THE SITE AT THAT TIME.
3. ELEVATIONS (SPOT & CONTOURS) SHOWN REFER TO MEAN LOW WATER (MLW) DATUM.
4. ELEVATIONS FOR TIDAL BENCHMARKS (MLW & MHW) RELATIVE TO NAVD88 WERE OBTAINED FROM THE NOAA TIDAL STATION #8452660 LOCATED IN NEWPORT, RI BASED ON THE 1983-2001 TIDAL EPOCH.




**HARBOR ENGINEERING, LLC**

26 BOSWORTH STREET  
BARRINGTON, RI 02806  
(401) 829-4870  
harboreng.com

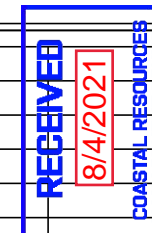


No.	Revision	Date	App.

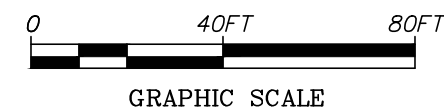


Client/Owner:  
**PETER GUMMO**  
70 WATERWAY  
NORTH KINGSTOWN, RI

Issued for:  
**PIER MODIFICATION,  
REGULATORY REVIEW,  
& CONSTRUCTION**

Drawing Title:  
**SITE PLAN**  
EXISTING RESIDENTIAL DOCK  
(VERTICAL DATUM: MLWD)

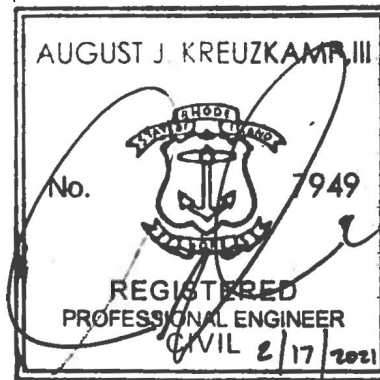

Date:	02/17/2021
Scale:	1"=40FT
Designed By:	
Drawn by:	CP
Checked by:	AJK
Project Number:	2014-07
Sheet	2 of 6
Drawing Number:	EX-1

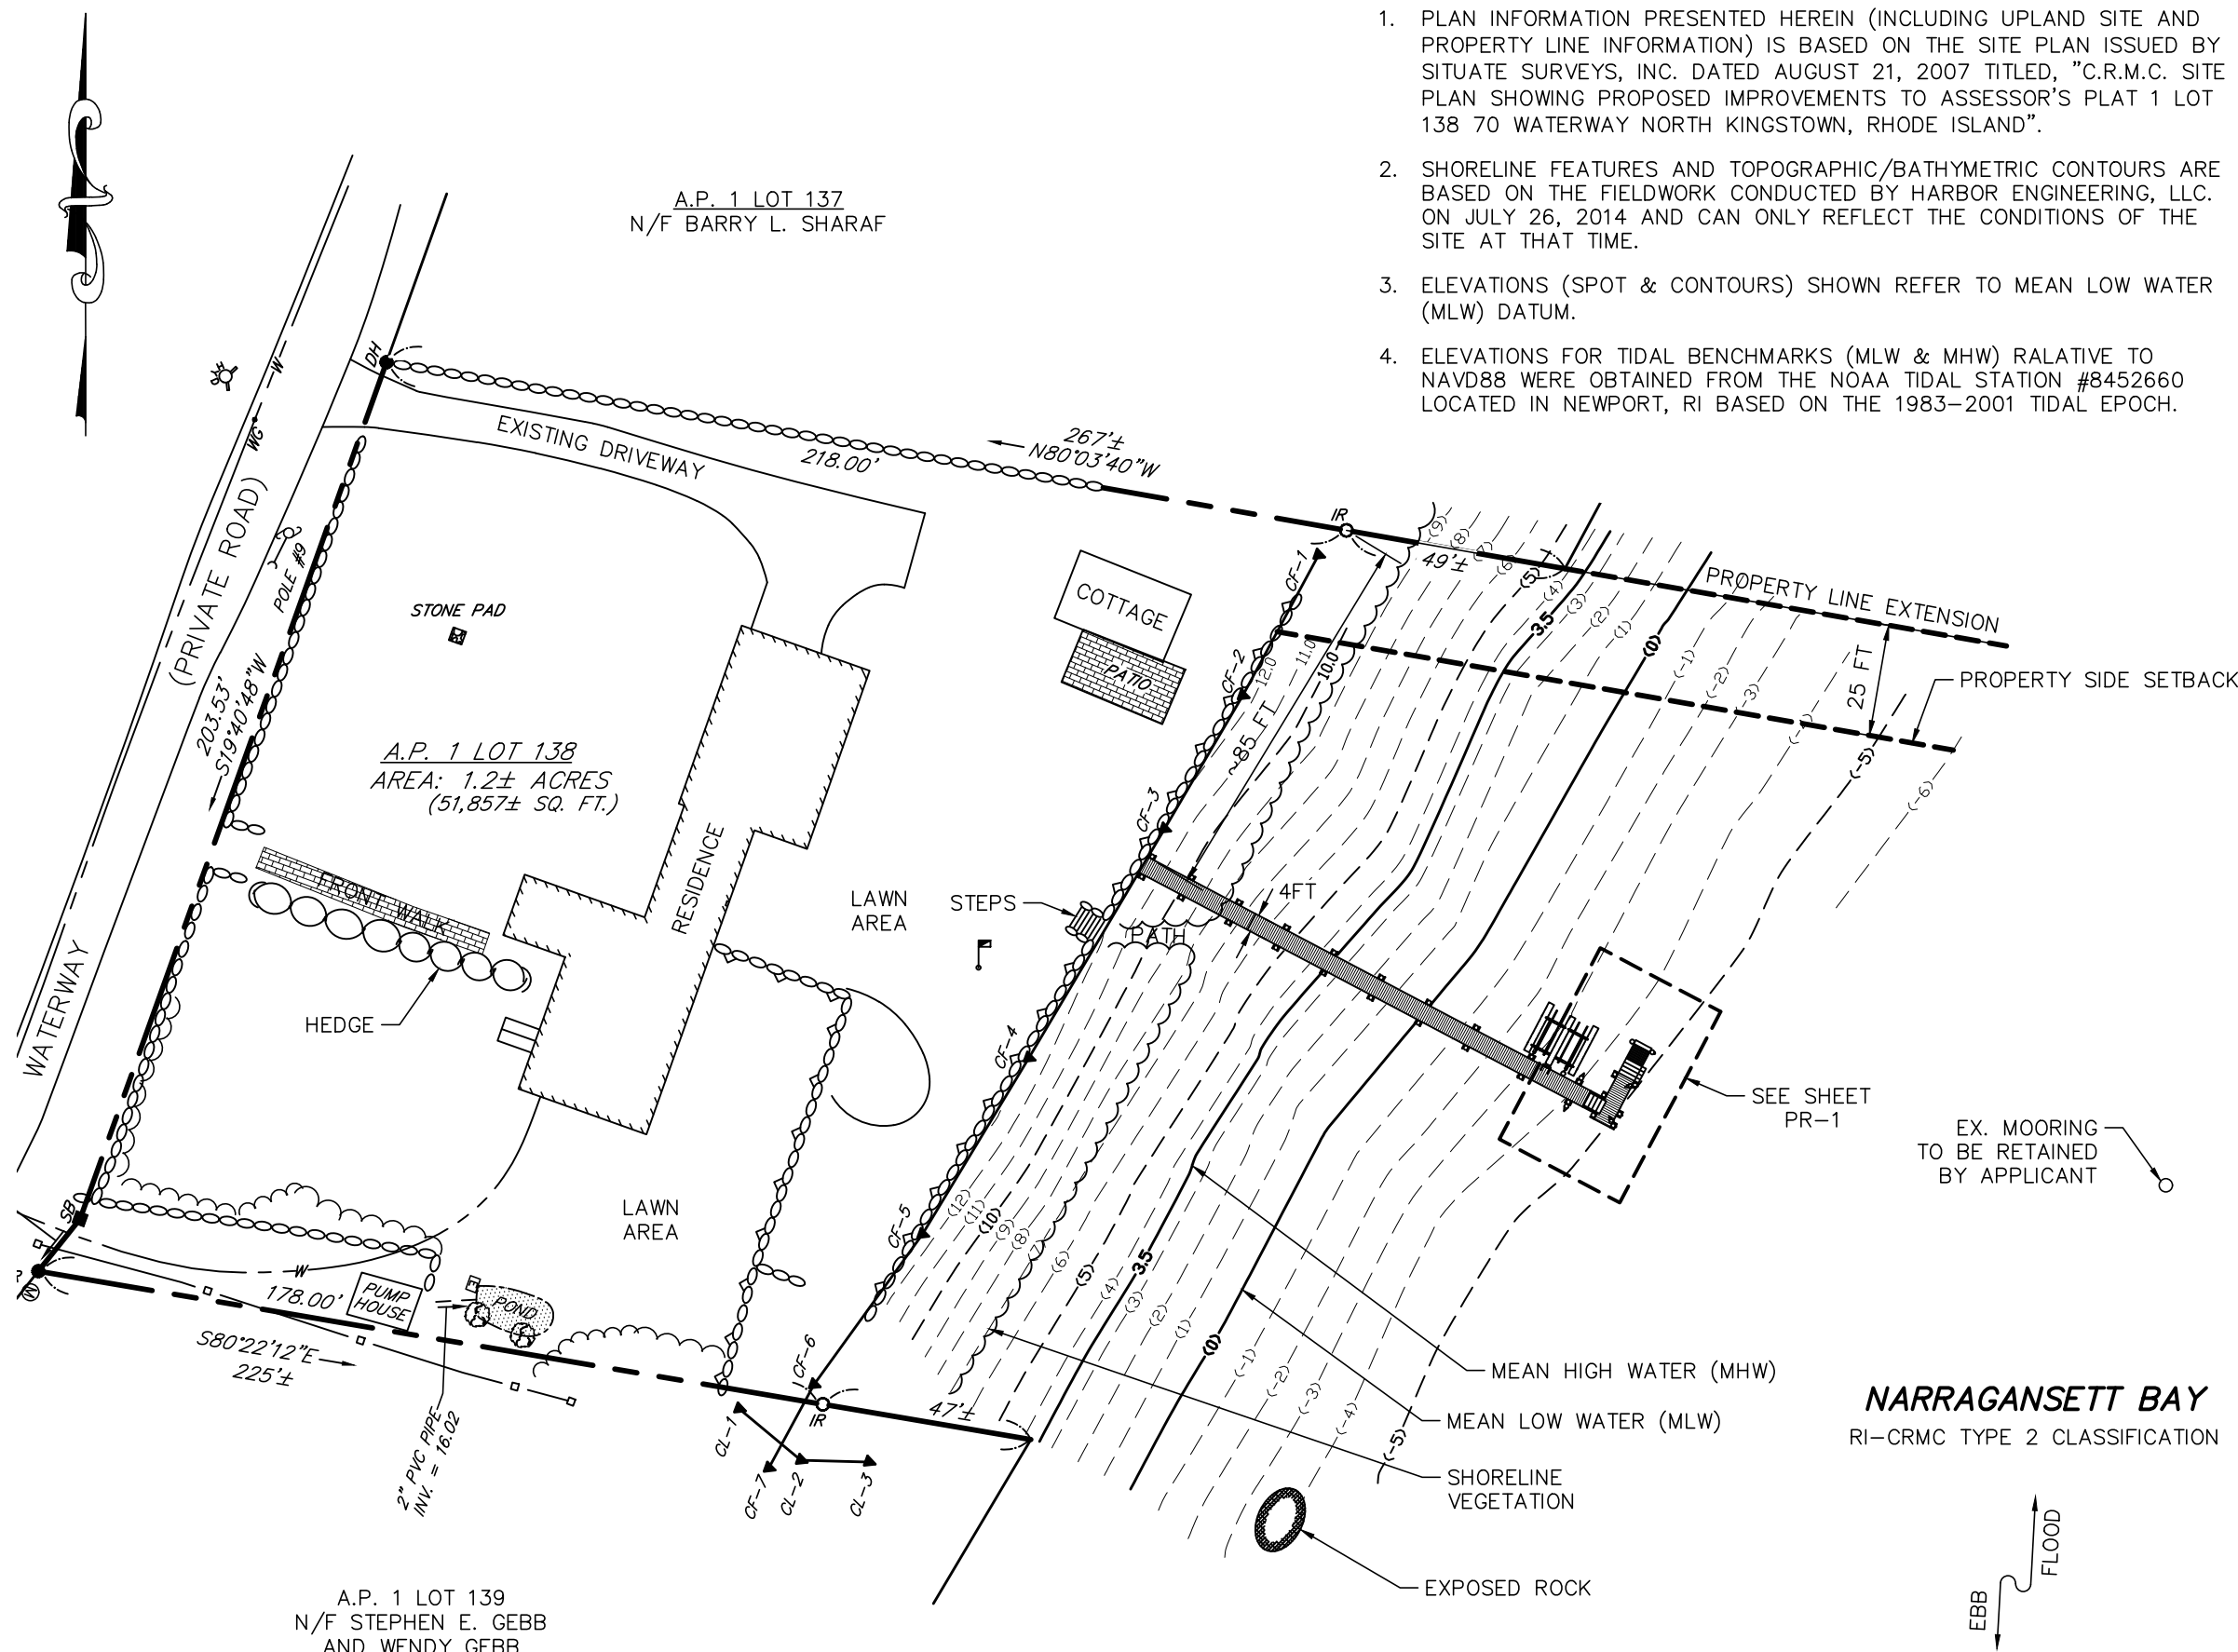



HARBOR ENGINEERING, LLC

26 BOSWORTH STREET  
BARRINGTON, RI 02806  
(401) 829-4870  
harboreng.com



No.	Revision	Date	App.



GRAPHIC SCALE

Client/Owner:


**PETER GUMMO**  
70 WATERWAY  
NORTH KINGSTOWN, RI

Issued for:



PIER MODIFICATION,  
REGULATORY REVIEW,  
& CONSTRUCTION


Drawing Title:

**INSET**  
PROPOSED MODIFICATIONS  
(VERTICAL DATUM: MLWD)

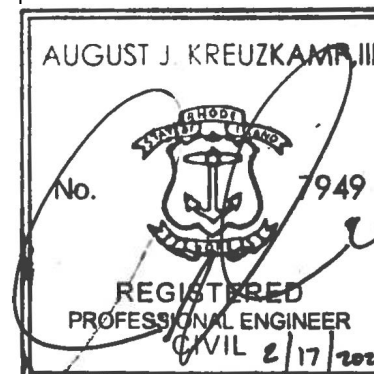


Date:	02/17/2021
Scale:	1"=5FT
Designed By:	
Drawn by:	AJK/CP
Checked by:	AJK
Project Number:	2014-07
Sheet	3 of 6
Drawing Number:	PR-1

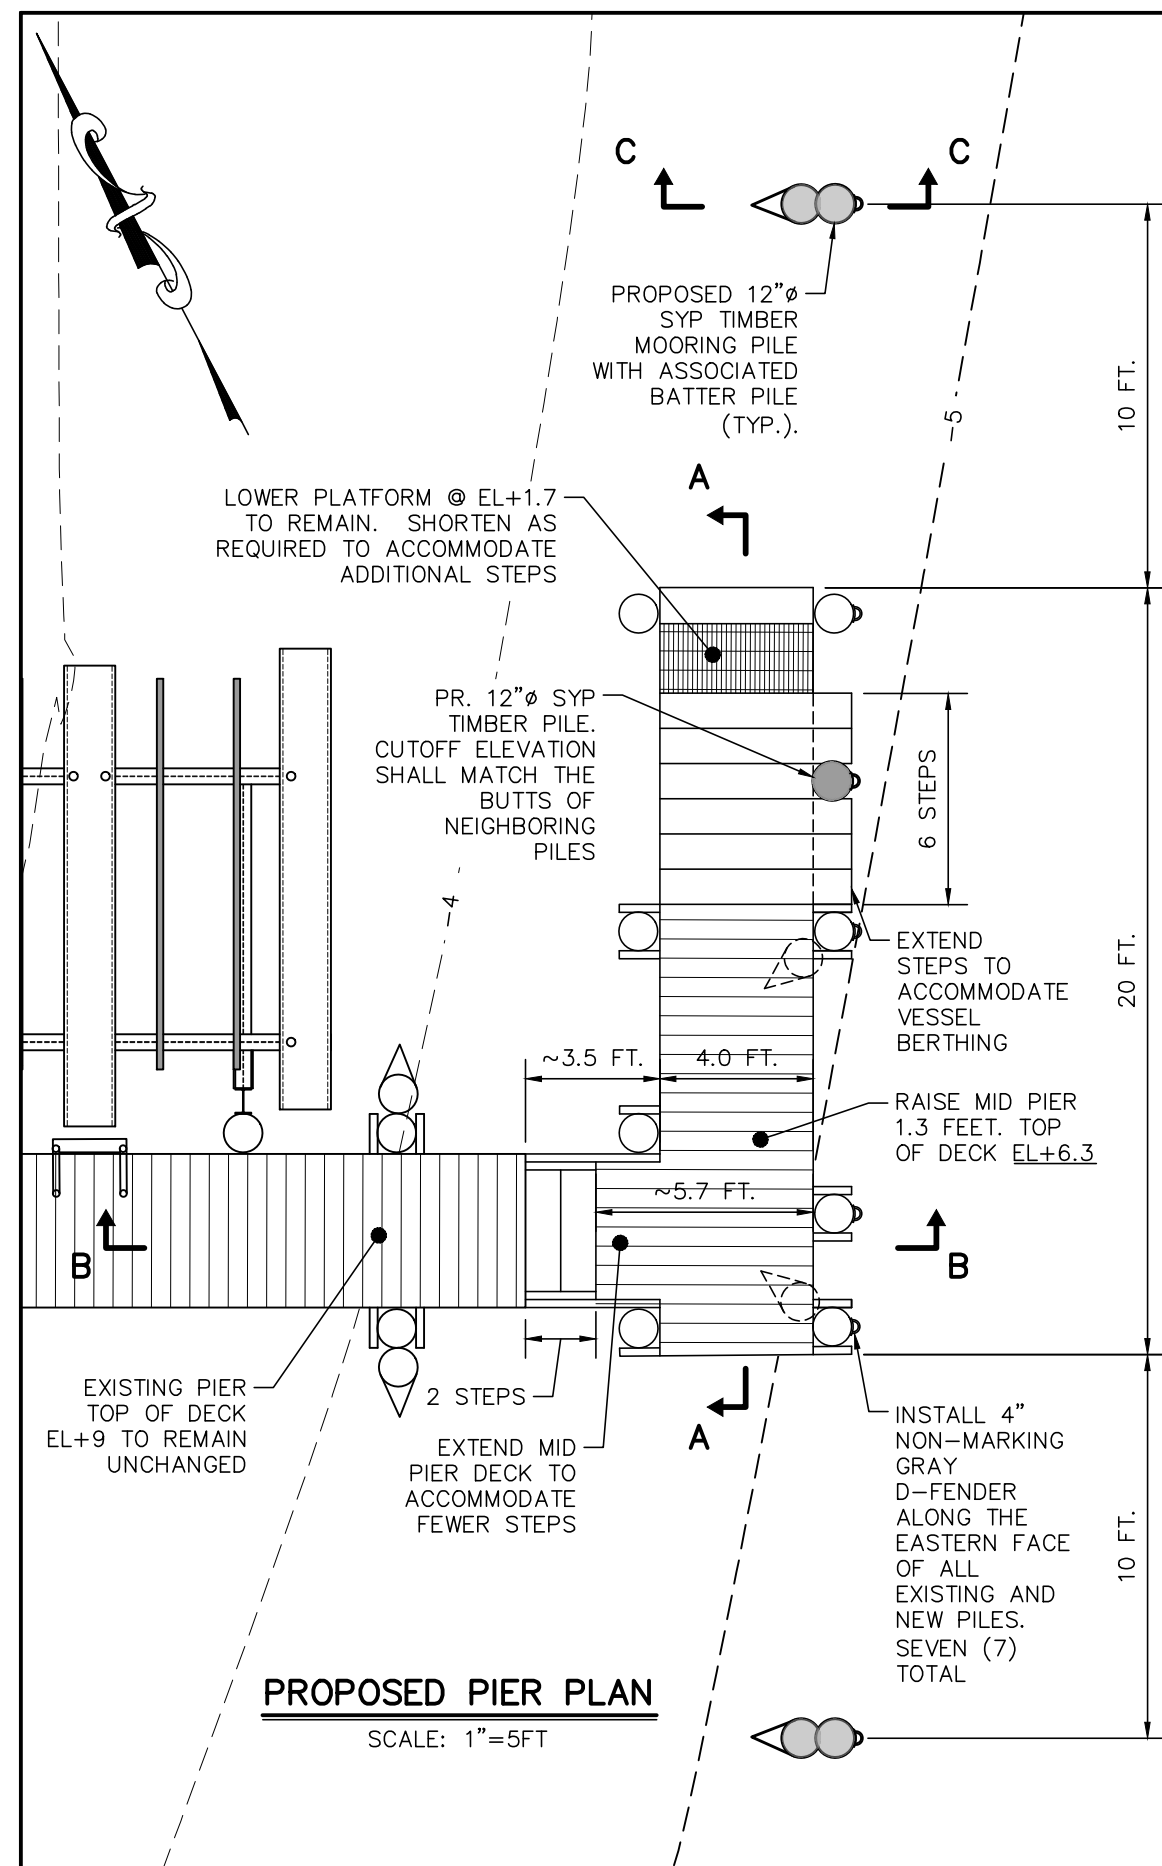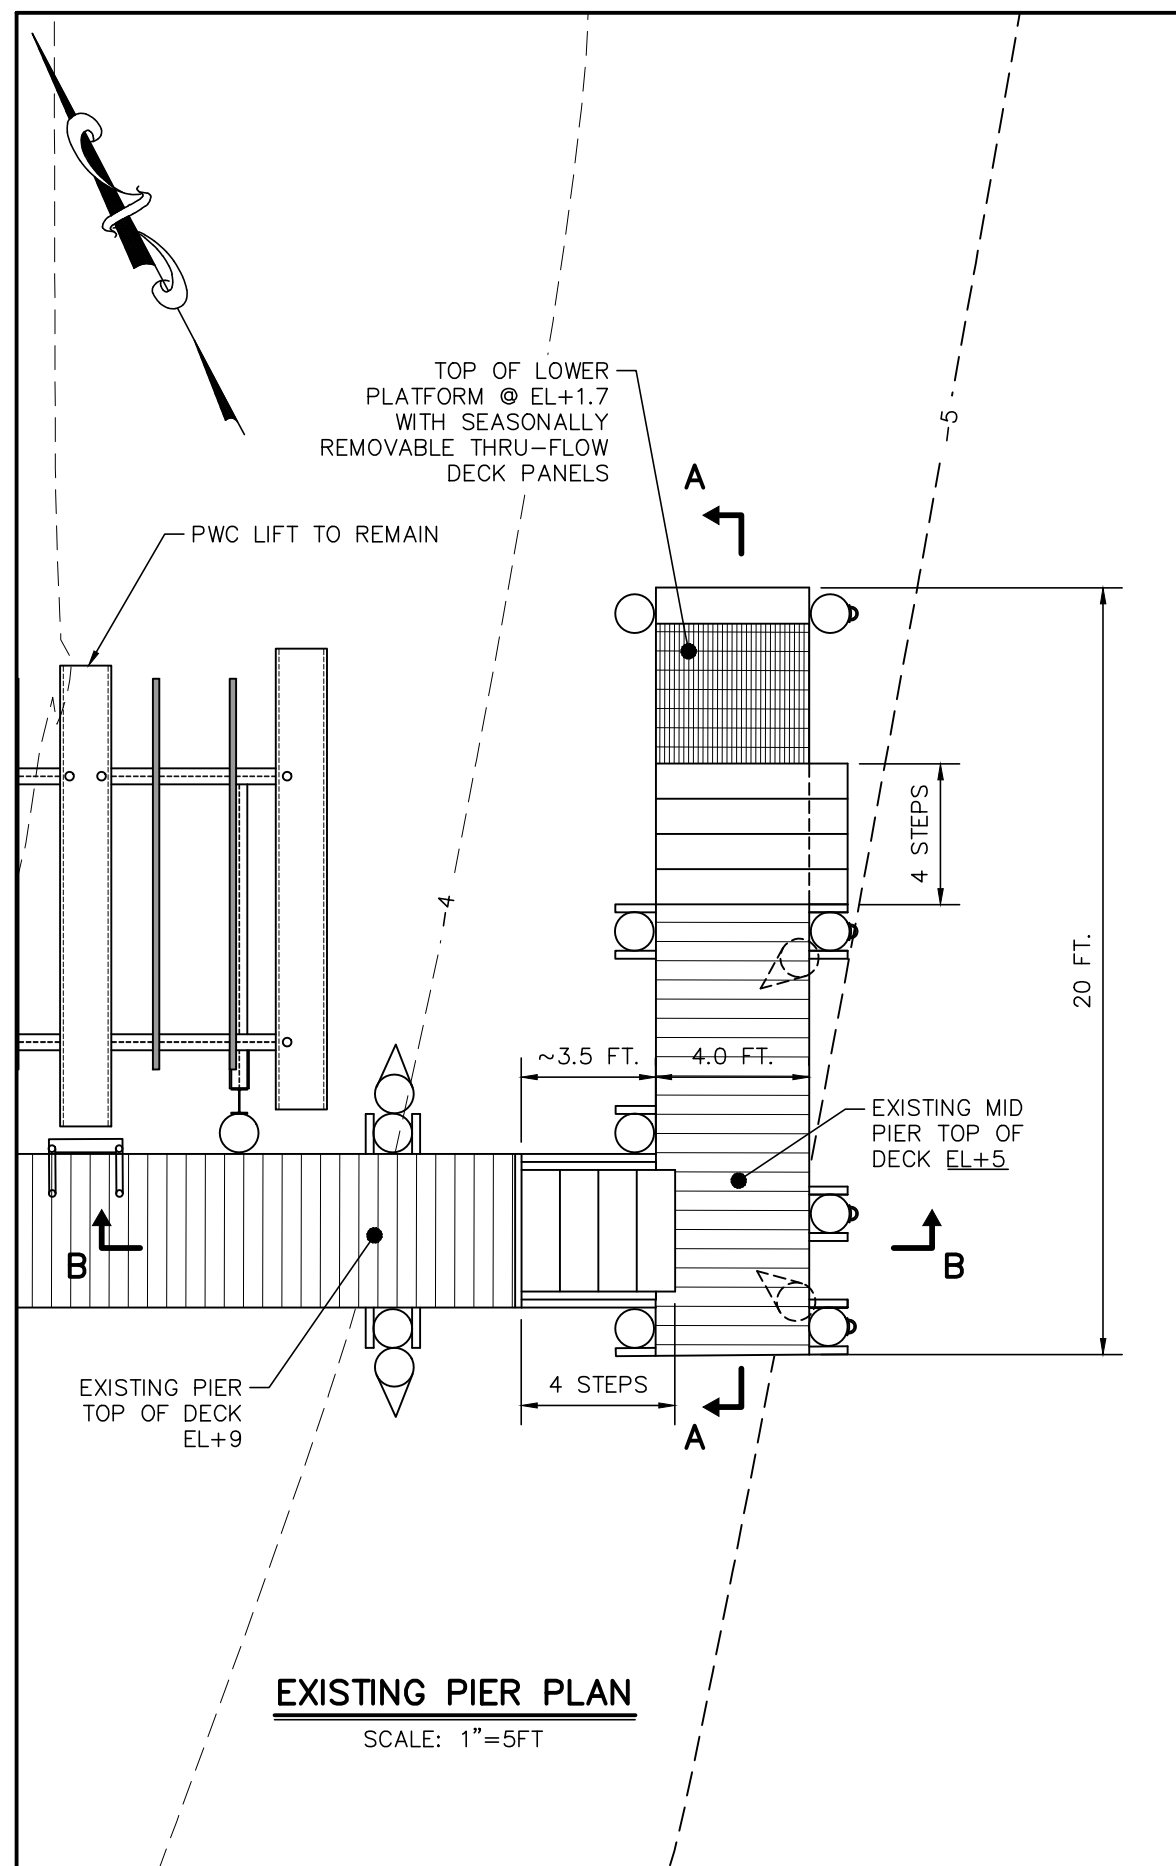

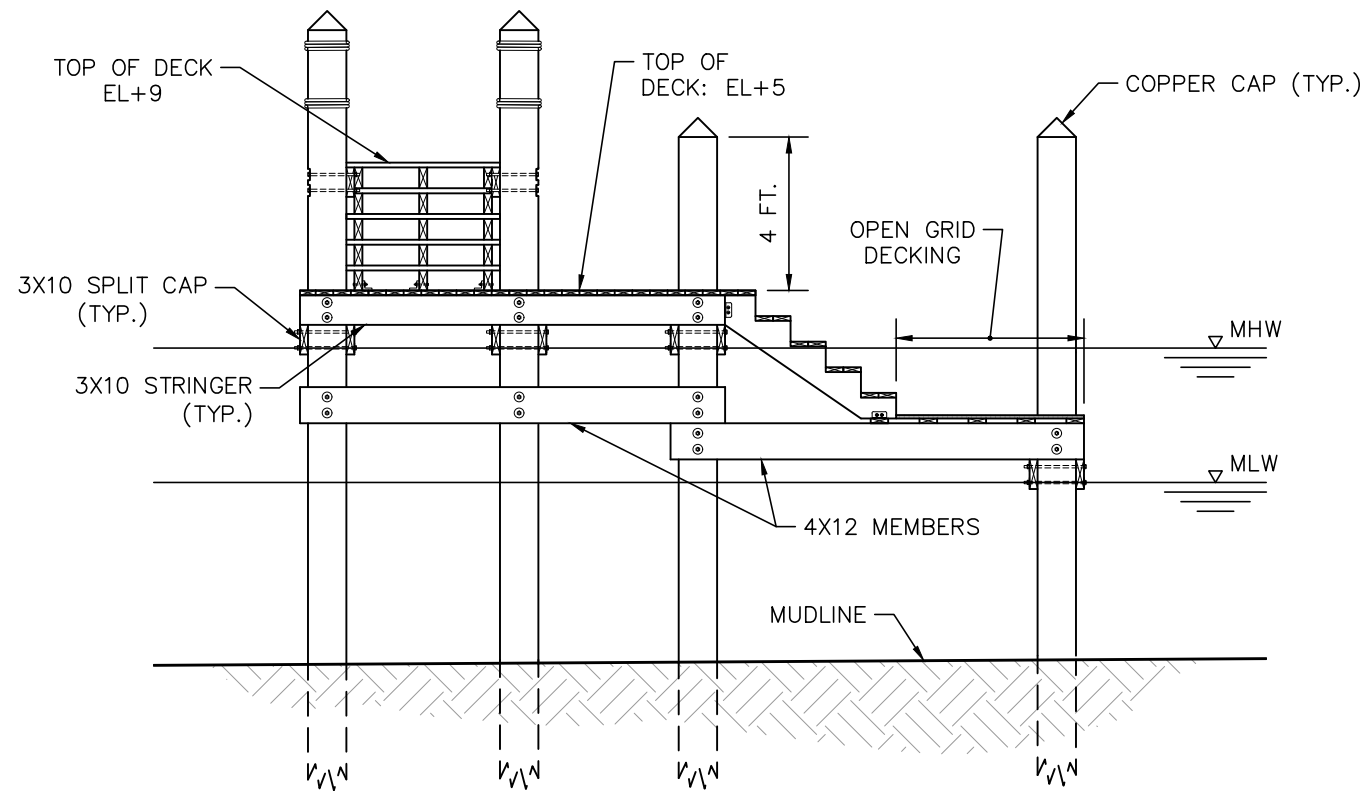

**EXISTING SECTION A-A**

SCALE: 1"=5FT

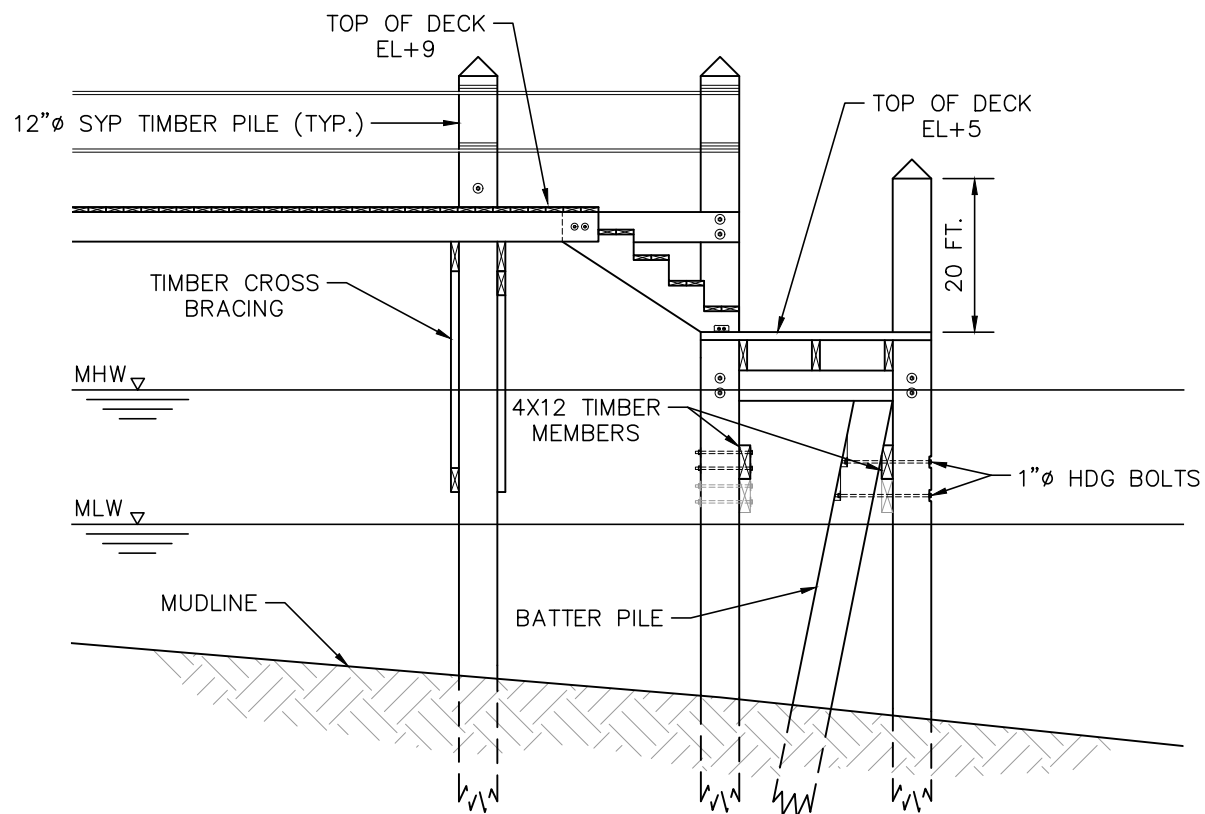

**EXISTING SECTION B-B**

SCALE: 1"=5FT



**HARBOR ENGINEERING, LLC**

26 BOSWORTH STREET  
BARRINGTON, RI 02806  
(401) 829-4870  
harboreng.com



No.	Revision	Date	App.



GRAPHIC SCALE

Client/Owner:


**PETER GUMMO**  
70 WATERWAY  
NORTH KINGSTOWN, RI

Issued for:

**PIER MODIFICATION,  
REGULATORY REVIEW,  
& CONSTRUCTION**

Drawing Title:

**SECTIONS**  
EXISTING RESIDENTIAL DOCK  
(VERTICAL DATUM: MLWD)

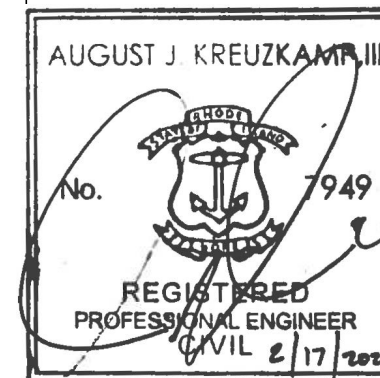


Date: 02/17/2021  
Scale: 1"=5FT

Designed By:  
Drawn by: CP  
Checked by: AJK

Project Number:  
**2014-07**


Sheet 4 of 6

Drawing Number:  
**X-1**

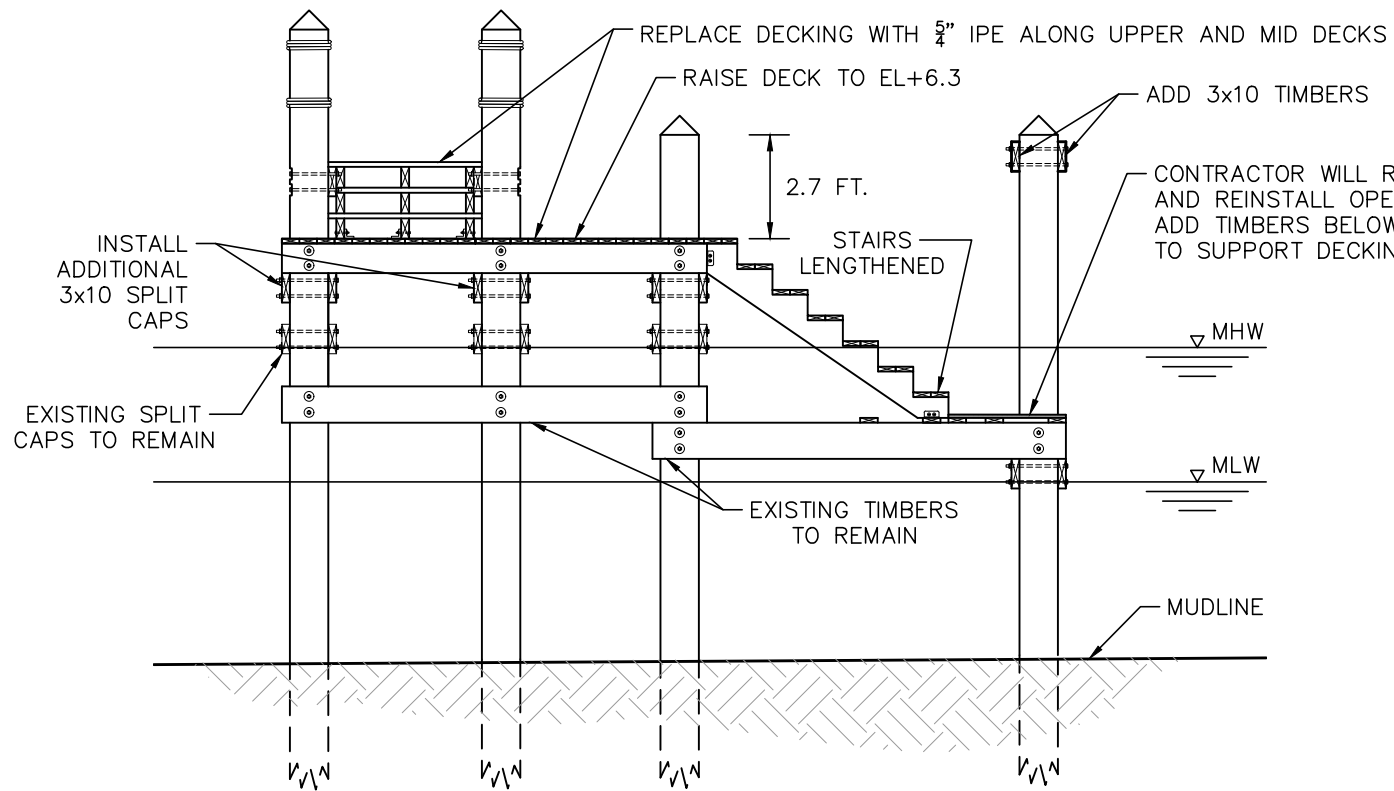


**PROPOSED SECTION A-A**

SCALE: 1"=5FT

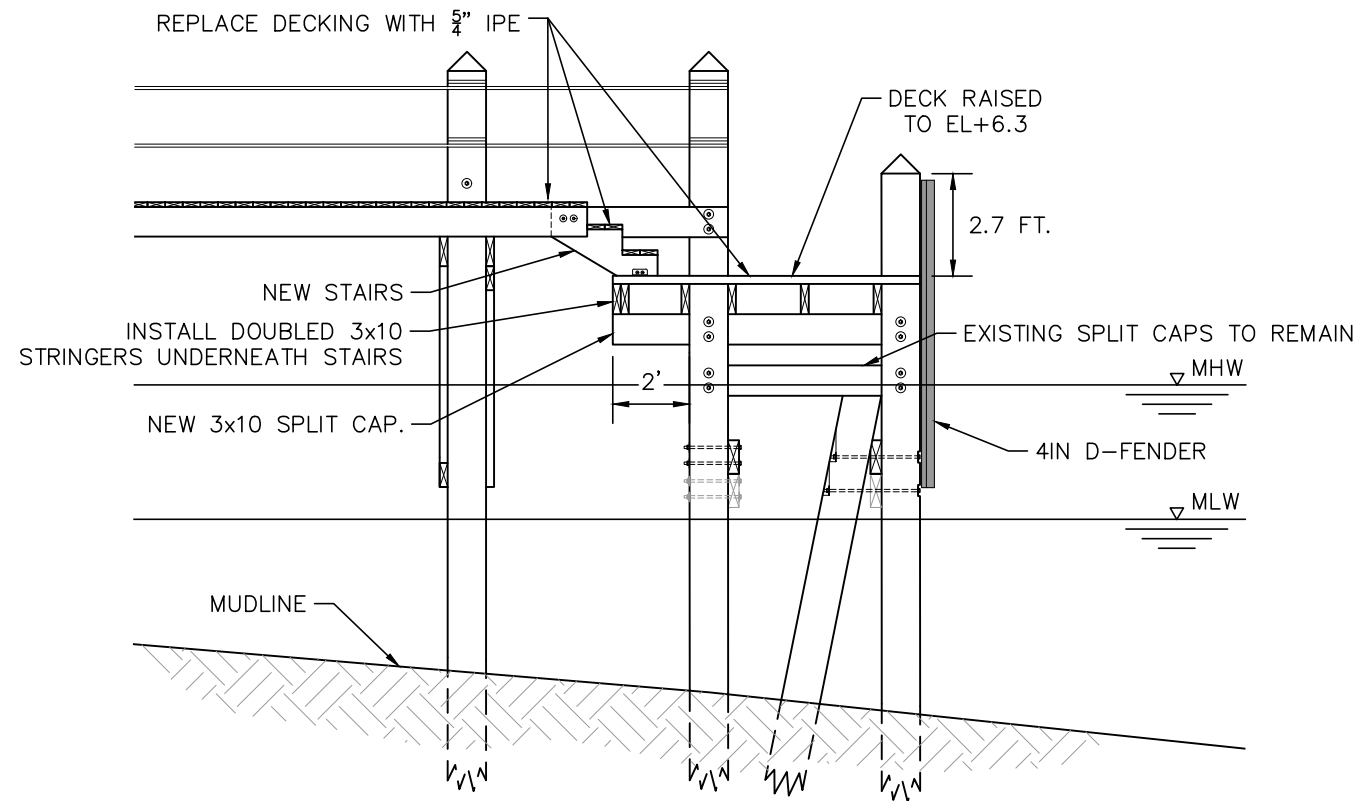

**PROPOSED SECTION B-B**

SCALE: 1"=5FT

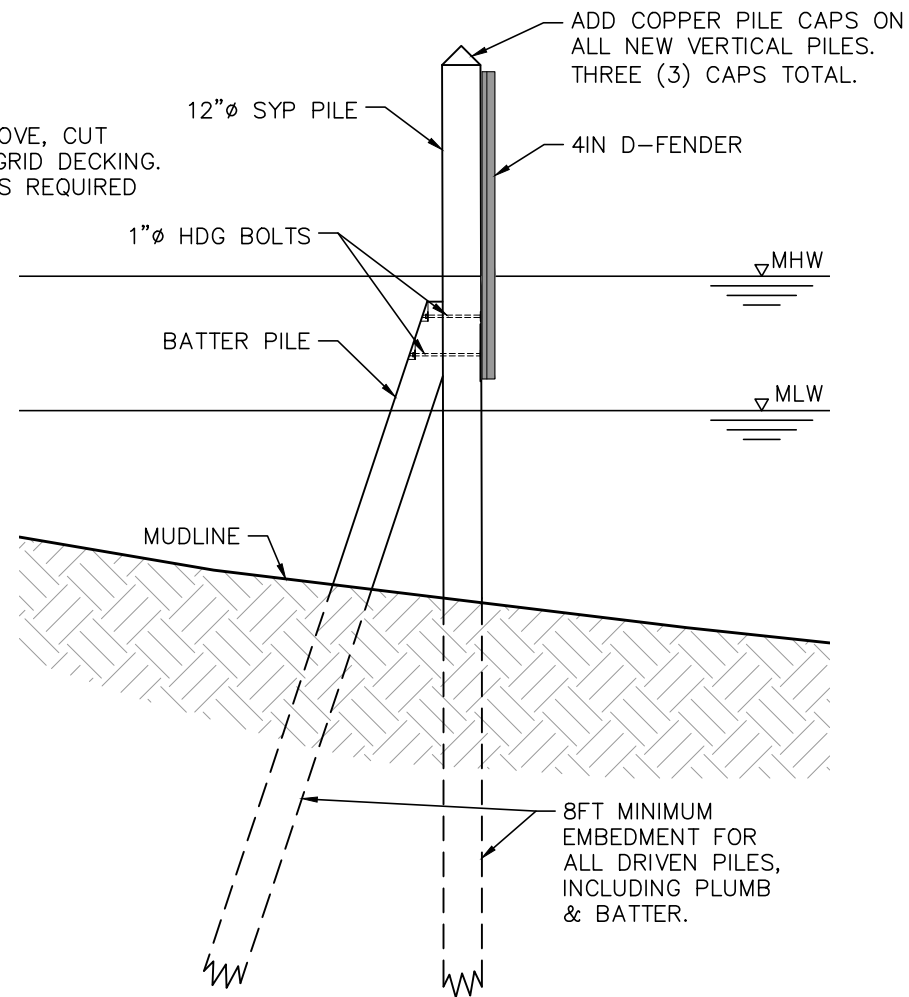

**PROPOSED SECTION C-C**

SCALE: 1"=5FT

**FENDERING NOTES:**

- FENDERING SHALL BE GRAY NON-MARKING 4IN D-FENDER (DB-100) MANUFACTURED BY DURAMAX MARINE OR AN APPROVED EQUIVALENT.
- FENDERING SHALL BE INSTALLED ALONG THE EASTERN FACE OF ALL SEVEN (7) PILES. FENDERING SHALL BE A MINIMUM OF 8FT LONG ON EACH PILE, INSTALLED ABOVE MEAN LOW WATER.
- D-FENDER INSTALLATION SHALL INCLUDE USING A SERIES OF  $\frac{3}{4}$ "Ø HDG STEEL BOLTS SPACED AT 12" ON CENTER. BOLTS SHALL EXTEND THROUGH POLYCARBONATE WASHER STRIP (MANUFACTURED BY DURAMAX MARINE) AND EACH TIMBER PILE. COUNTERSINK HARDWARE ON BACKSIDE OF PILES.



**HARBOR ENGINEERING, LLC**

26 BOSWORTH STREET  
BARRINGTON, RI 02806  
(401) 829-4870  
harboreng.com



No.	Revision	Date	App.



GRAPHIC SCALE

Client/Owner:


**PETER GUMMO**  
70 WATERWAY  
NORTH KINGSTOWN, RI

Issued for:

PIER MODIFICATIONS,  
REGULATORY REVIEW,  
& CONSTRUCTION

Drawing Title:

**SECTIONS**  
PROPOSED MODIFICATIONS  
(VERTICAL DATUM: MLWD)

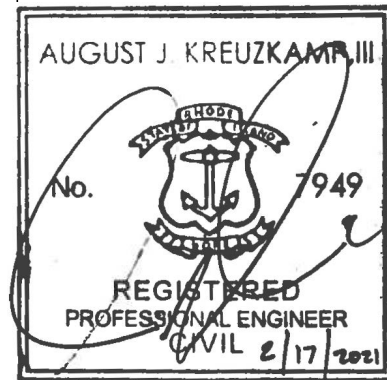

Date:	02/17/2021
Scale:	1"=5FT
Designed By:	
Drawn by:	CP
Checked by:	AJK
Project Number:	2014-07
Sheet	5 of 6
Drawing Number:	X-2