



State of Rhode Island and Providence Plantations  
**Coastal Resources Management Council**  
 Oliver H. Stedman Government Center  
 4808 Tower Hill Road, Suite 3  
 Wakefield, RI 02879-1900

(401) 783-3370  
 Fax (401) 783-2069

**PUBLIC NOTICE**

File Number: 2018-09-108 Date: September 23, 2020

This office has under consideration the application of:

**SHM Cove Haven Marina, LLC**  
**101 Narragansett Avenue**  
**Barrington, RI 02806**

for a State of Rhode Island Assent to support upland improvements. The applicant is proposing to rebuild an existing seawall, fill an unused boat ramp area, remove and restack existing rip rap (the removal exceeds the volume of material being placed in the boat ramp area), install a storm water management system, install a new gangway and platform from the raised elevation behind the wall, and relocate the existing pool to this area. The project has already received its Water Quality Certificate from RIDEM and its Army Corps of Engineers Permit.


Project Location:	95 Narragansett Avenue
City/Town:	Barrington
Plat/Lot:	13 / 002
Waterway:	Bullock Cove

Plans of the proposed work may be seen at the CRMC office in Wakefield.

In accordance with the Administrative Procedures Act (Chapter 42-35 of the Rhode Island General Laws) you may request a hearing on this matter.

You are advised that if you have good reason to enter protests against the proposed work it is your privilege to do so. It is expected that objectors will review the application and plans thoroughly, visit site of proposed work if necessary, to familiarize themselves with the conditions and cite what law or laws, if any, would in their opinion be violated by the work proposed.

If you desire to protest, you must attend the scheduled hearing and give sworn testimony. A notice of the time and place of such hearing will be furnished you as soon as possible after receipt of your request for hearing. If you desire to request a hearing, to receive consideration, it should be in writing (**with your correct mailing address, e-mail address and valid contact number**) and be received at this office on or before October 23, 2020.

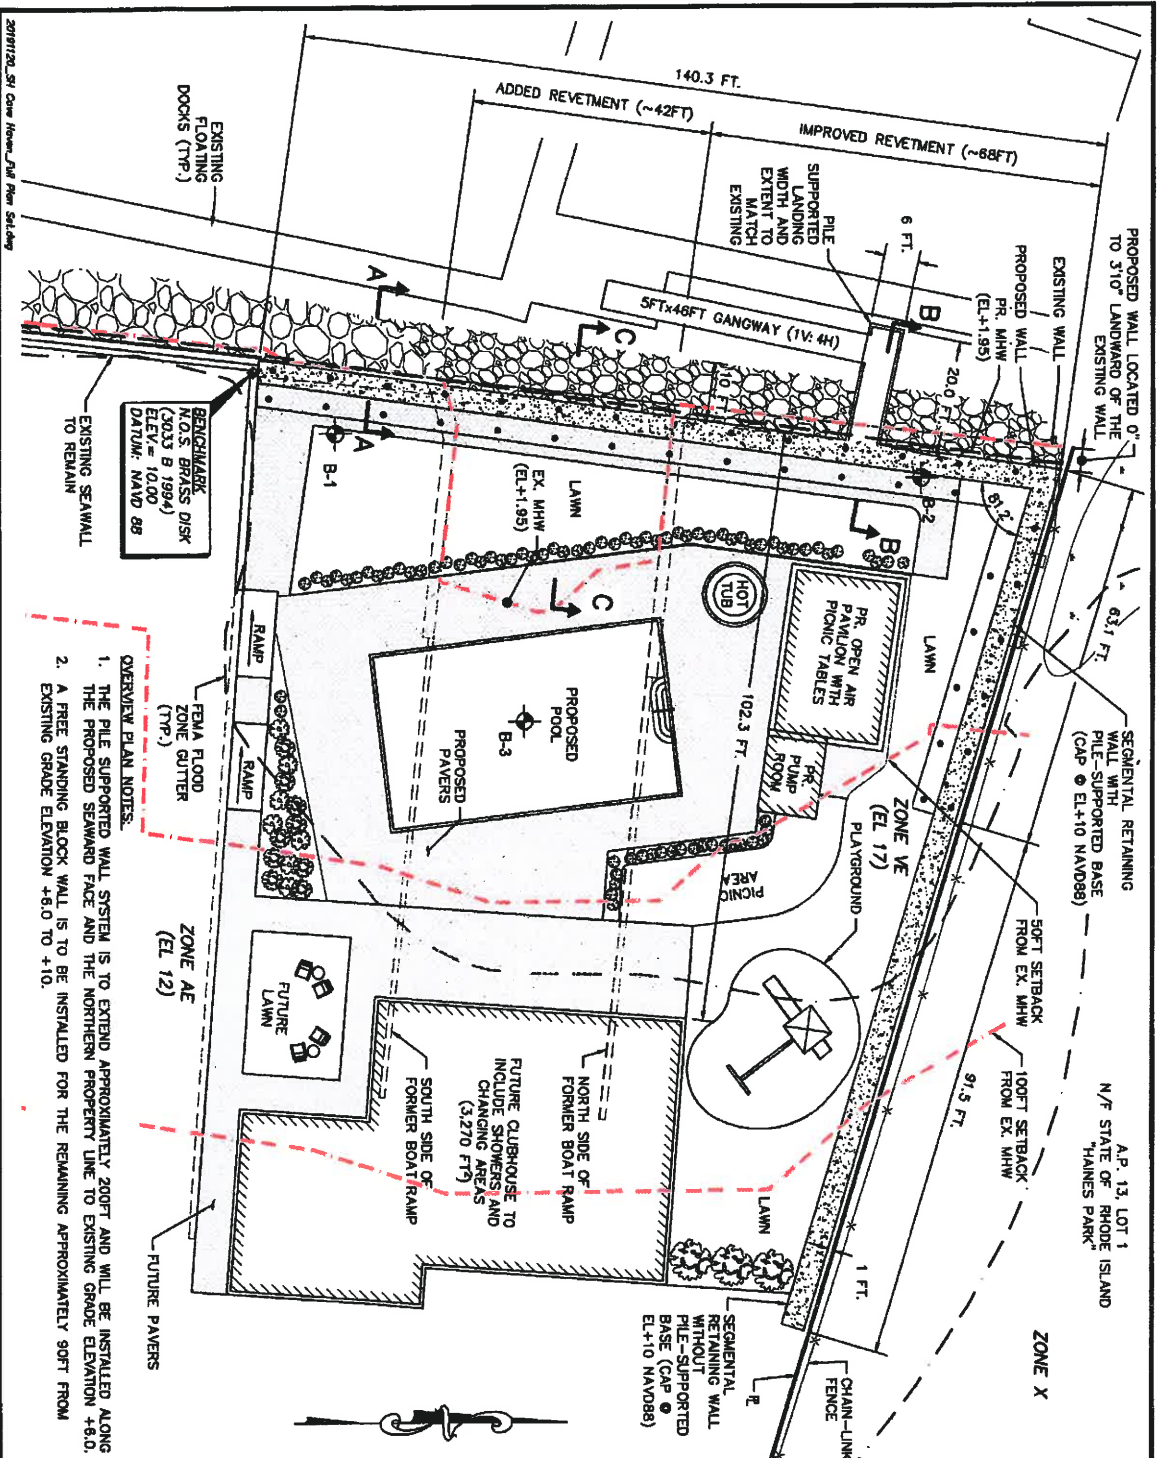

**HE**

**HARBOR ENGINEERING, LLC**  
26 BOSWORTH STREET  
BARRINGTON, RI 02806  
(401) 828-4870  
harboring.com

No.	Revision	Date	App.
1.	REMOVE FIRE PIT	9/10/19	MNG



Client/Owner:  
**SAFE HARBOR MARINAS**  
COVE HAVEN MARINA  
SITE LOCATION:  
101 MARRAGANSETT AVE, BARRINGTON, RI

Issued for:  
REGULATORY REVIEW  
NOT FOR CONSTRUCTION

Drawing Title:  
**PROPOSED WATERFRONT**  
SITE PLAN  
MARINA SHORELINE IMPROVEMENTS

Date:	11/20/2019
Scale:	1"=20FT
Designed By:	MNG
Drawn By:	AJM/MNG
Checked By:	
Project Number:	2018-06
Sheet:	9 of 27
Drawing Number:	PR-2