



State of Rhode Island
Coastal Resources Management Council
Oliver H. Stedman Government Center
4808 Tower Hill Road, Suite 3
Wakefield, RI 02879-1900

(401) 783-3370
Fax (401) 783-2069

PUBLIC NOTICE

File Number: 2021-12-018 Date: February 3, 2022

This office has under consideration the application of:

**George & Gabriela Piquette
50 Wallis Avenue
Barrington, RI 02806**

for a State of Rhode Island Assent to construct and maintain: a 138ft x 18in high stone revetment/ retaining wall, and raise grades behind the wall to protect property from flooding.







Project Location:	50 Wallis Avenue
City/Town:	Barrington
Plat/Lot:	29 / 117
Waterway:	Palmer River

Plans of the proposed work may be seen at the CRMC office in Wakefield.

In accordance with the Administrative Procedures Act (Chapter 42-35 of the Rhode Island General Laws) you may request a hearing on this matter.


You are advised that if you have good reason to enter protests against the proposed work it is your privilege to do so. It is expected that objectors will review the application and plans thoroughly, visit site of proposed work if necessary, to familiarize themselves with the conditions and cite what law or laws, if any, would in their opinion be violated by the work proposed.

If you desire to protest, you must attend the scheduled hearing and give sworn testimony. A notice of the time and place of such hearing will be furnished you as soon as possible after receipt of your request for hearing. If you desire to request a hearing, to receive consideration, it should be in writing (**with your correct mailing address, e-mail address and valid contact number**) and be received at this office on or before March 3, 2022.

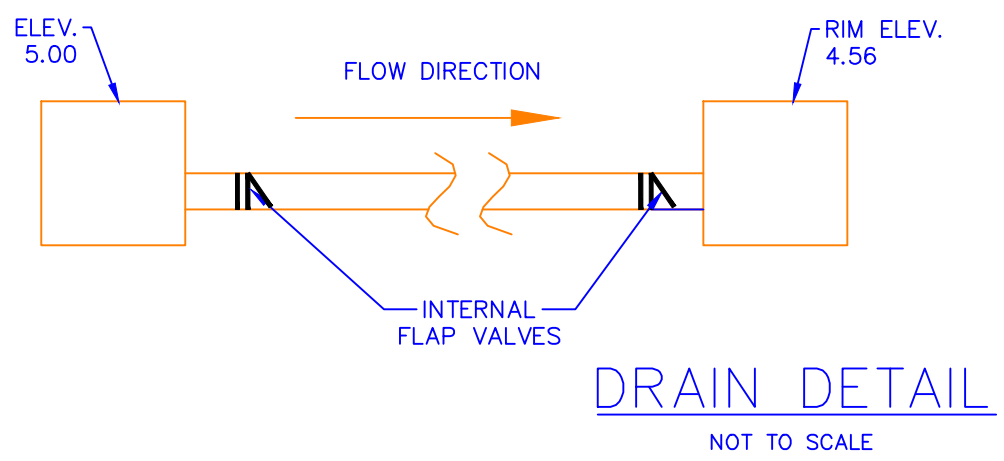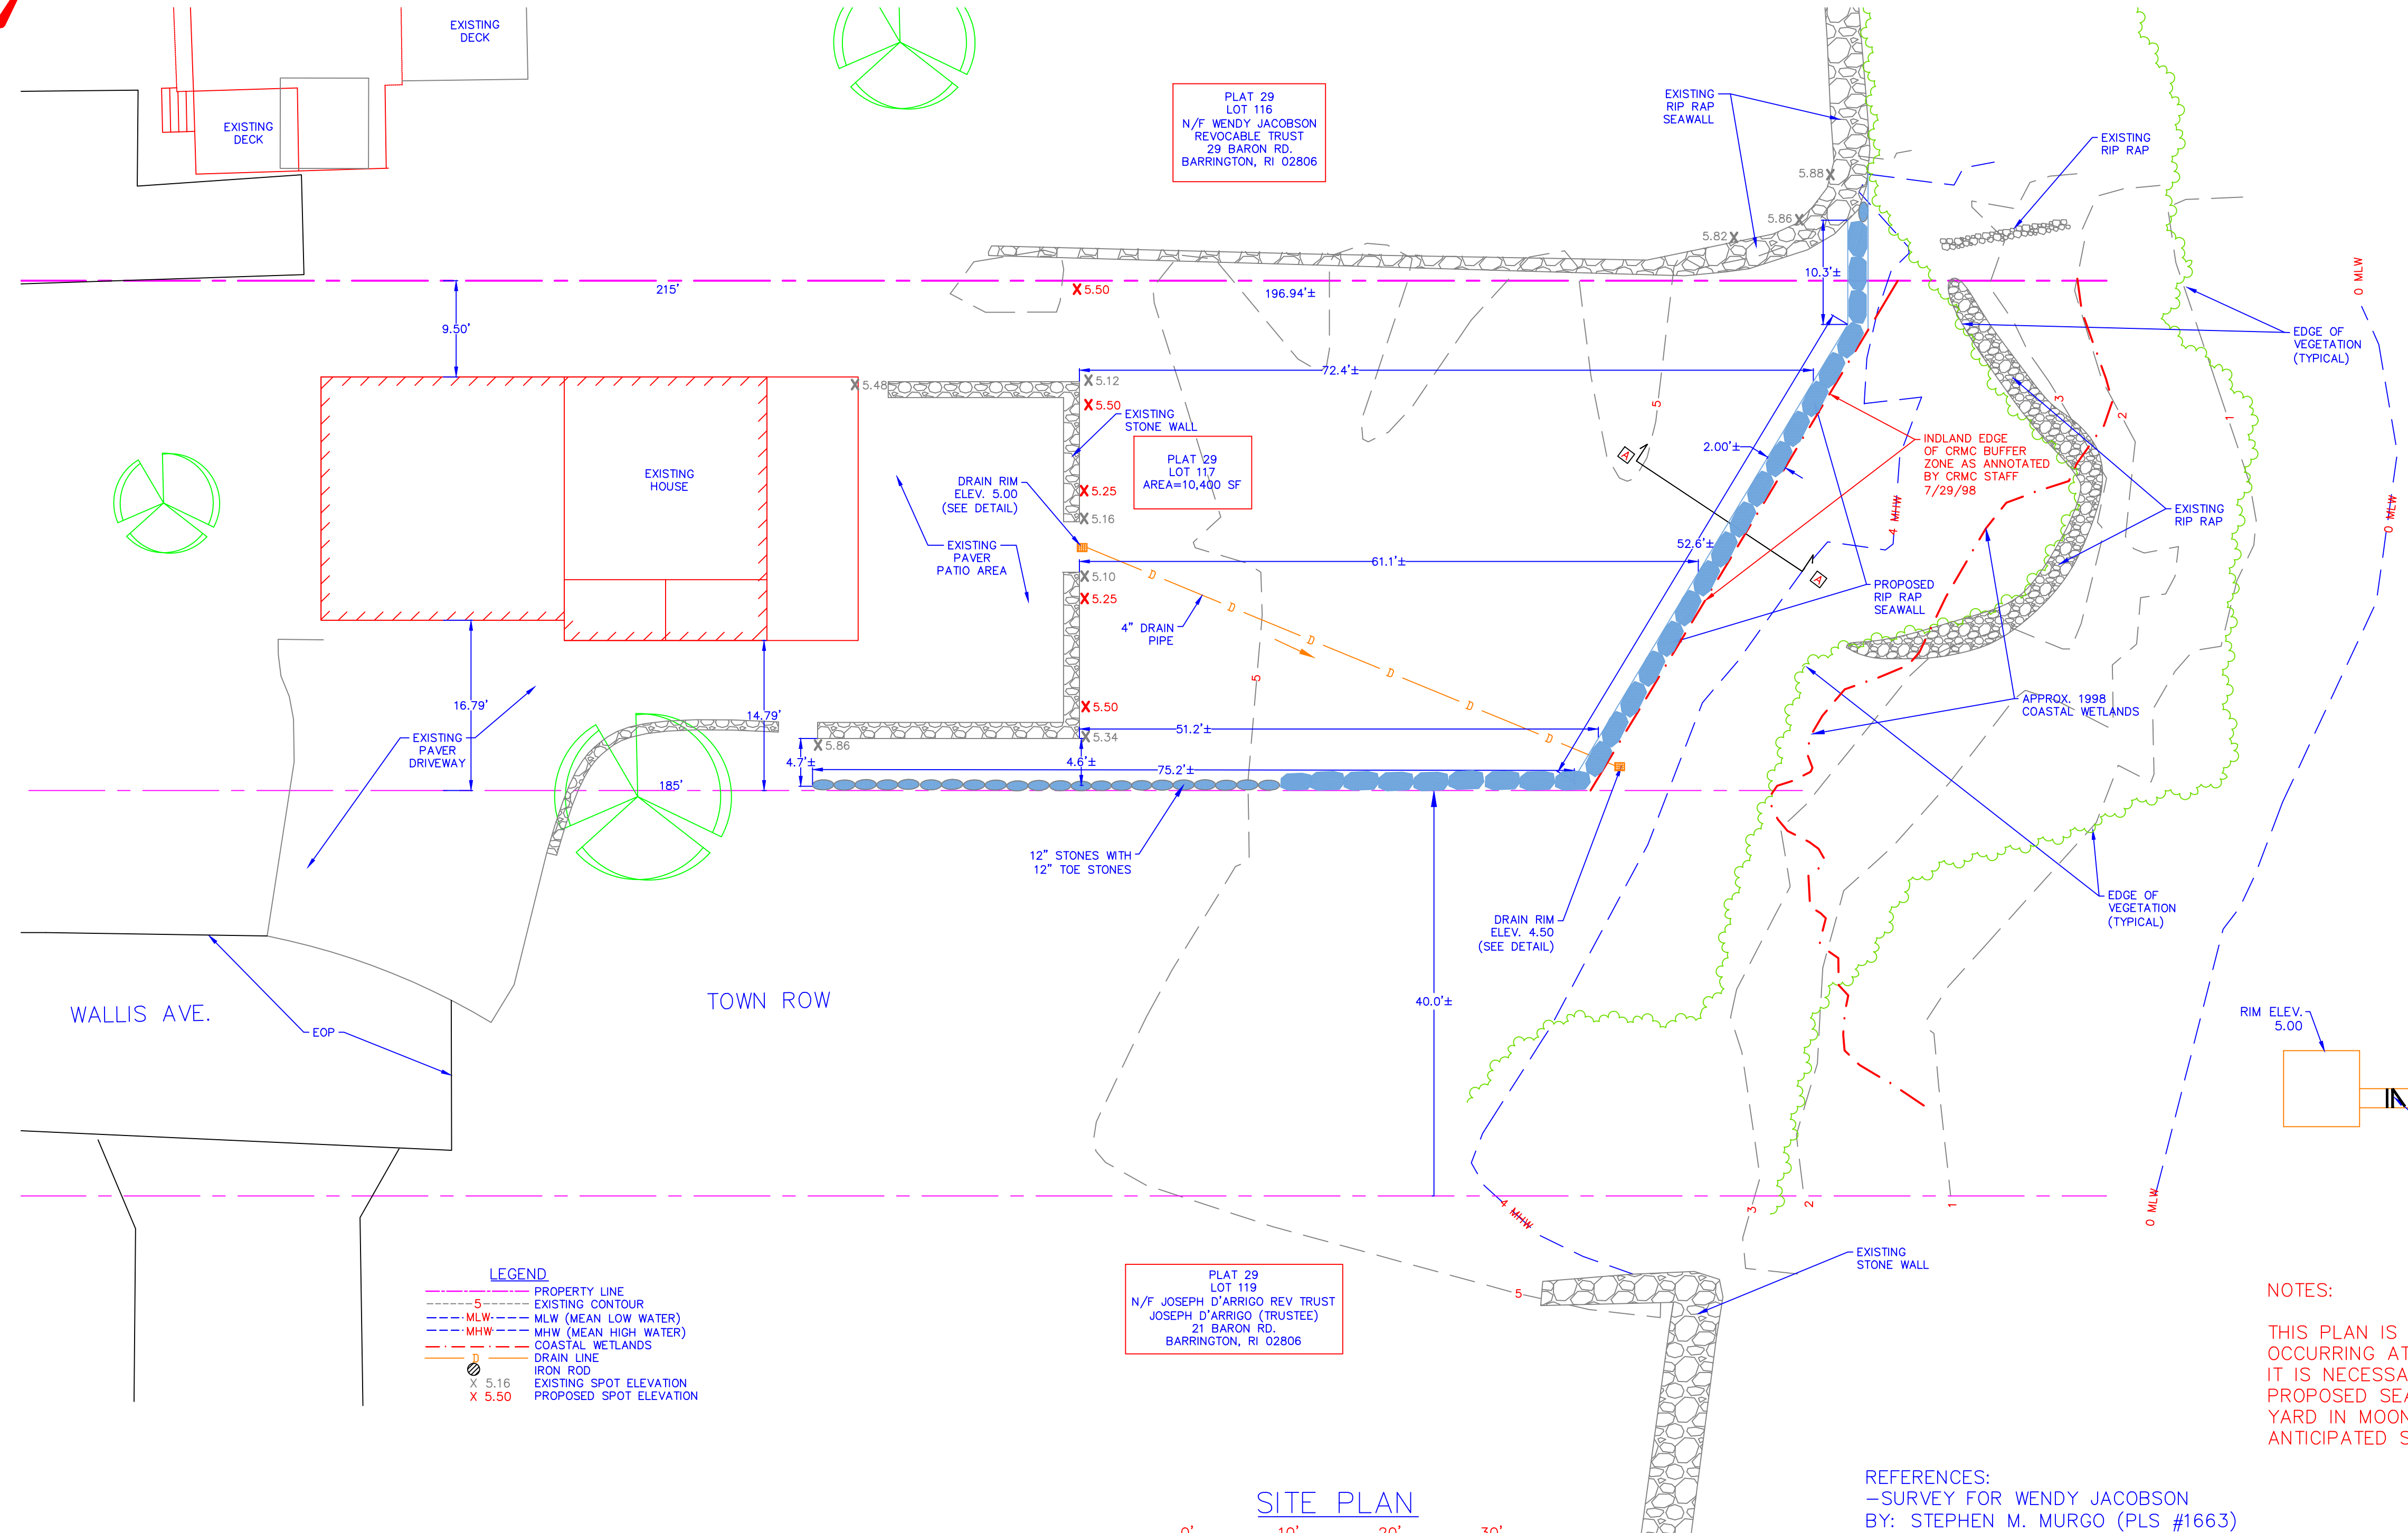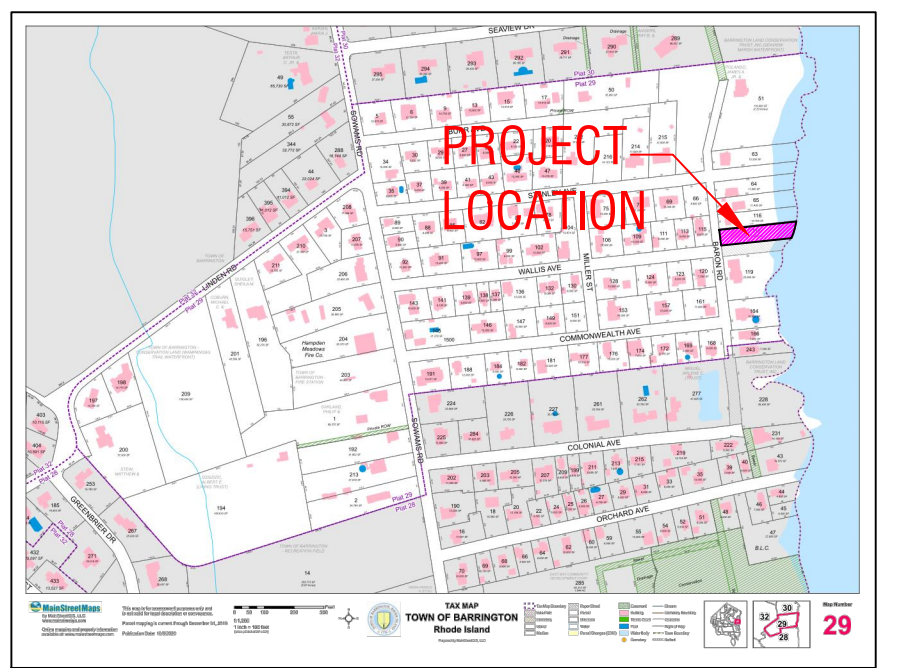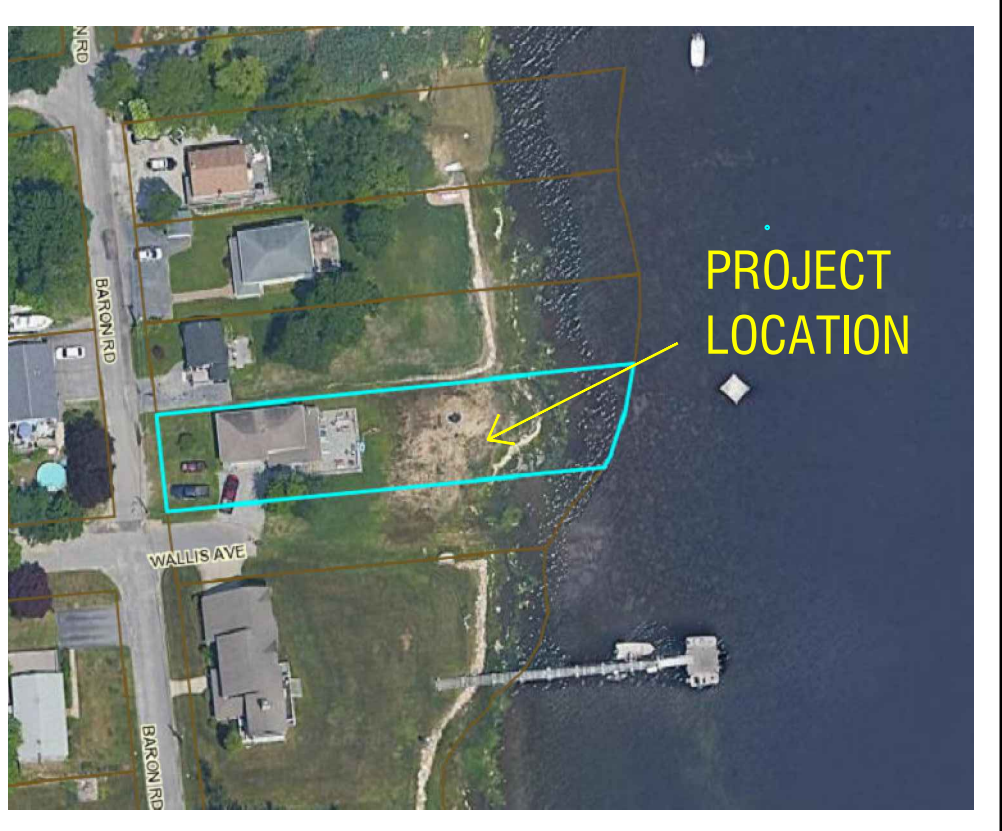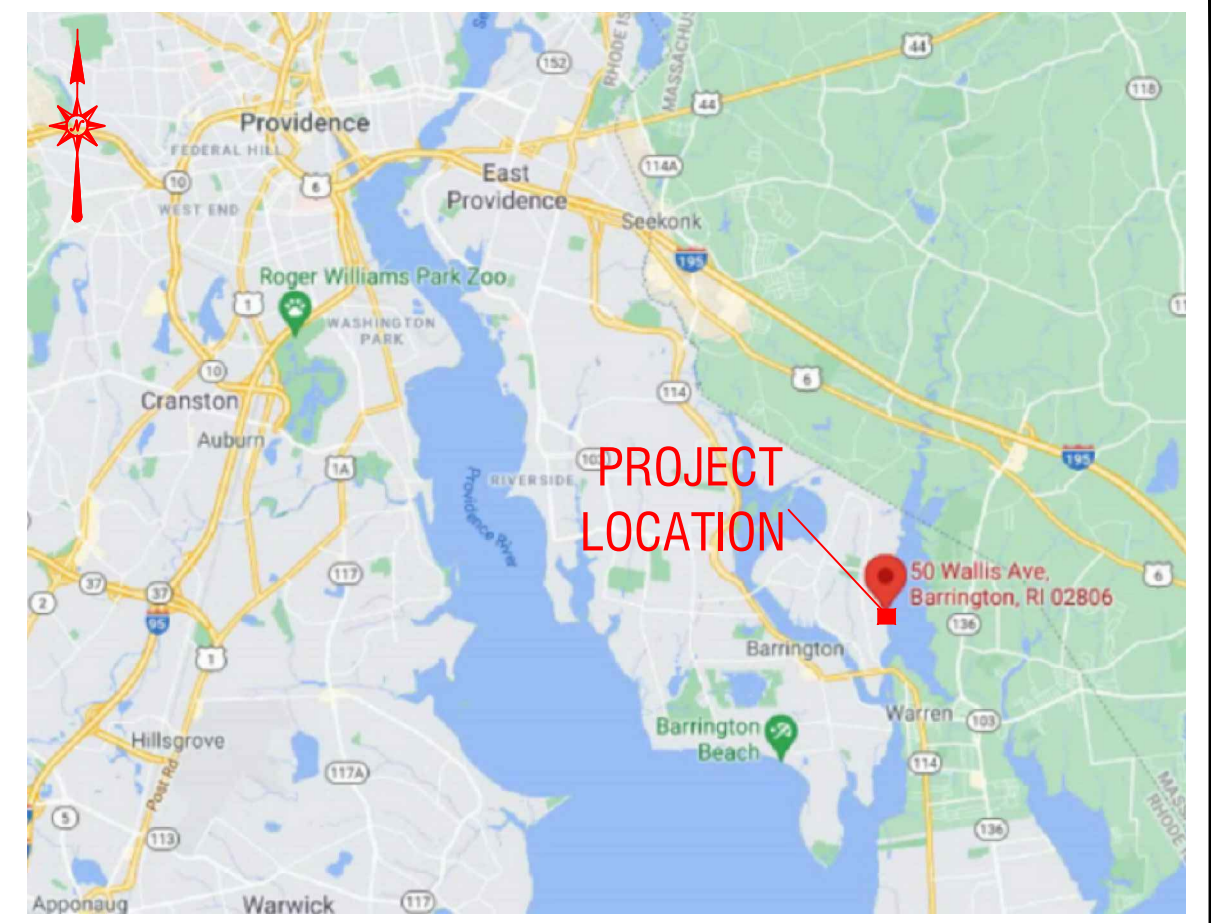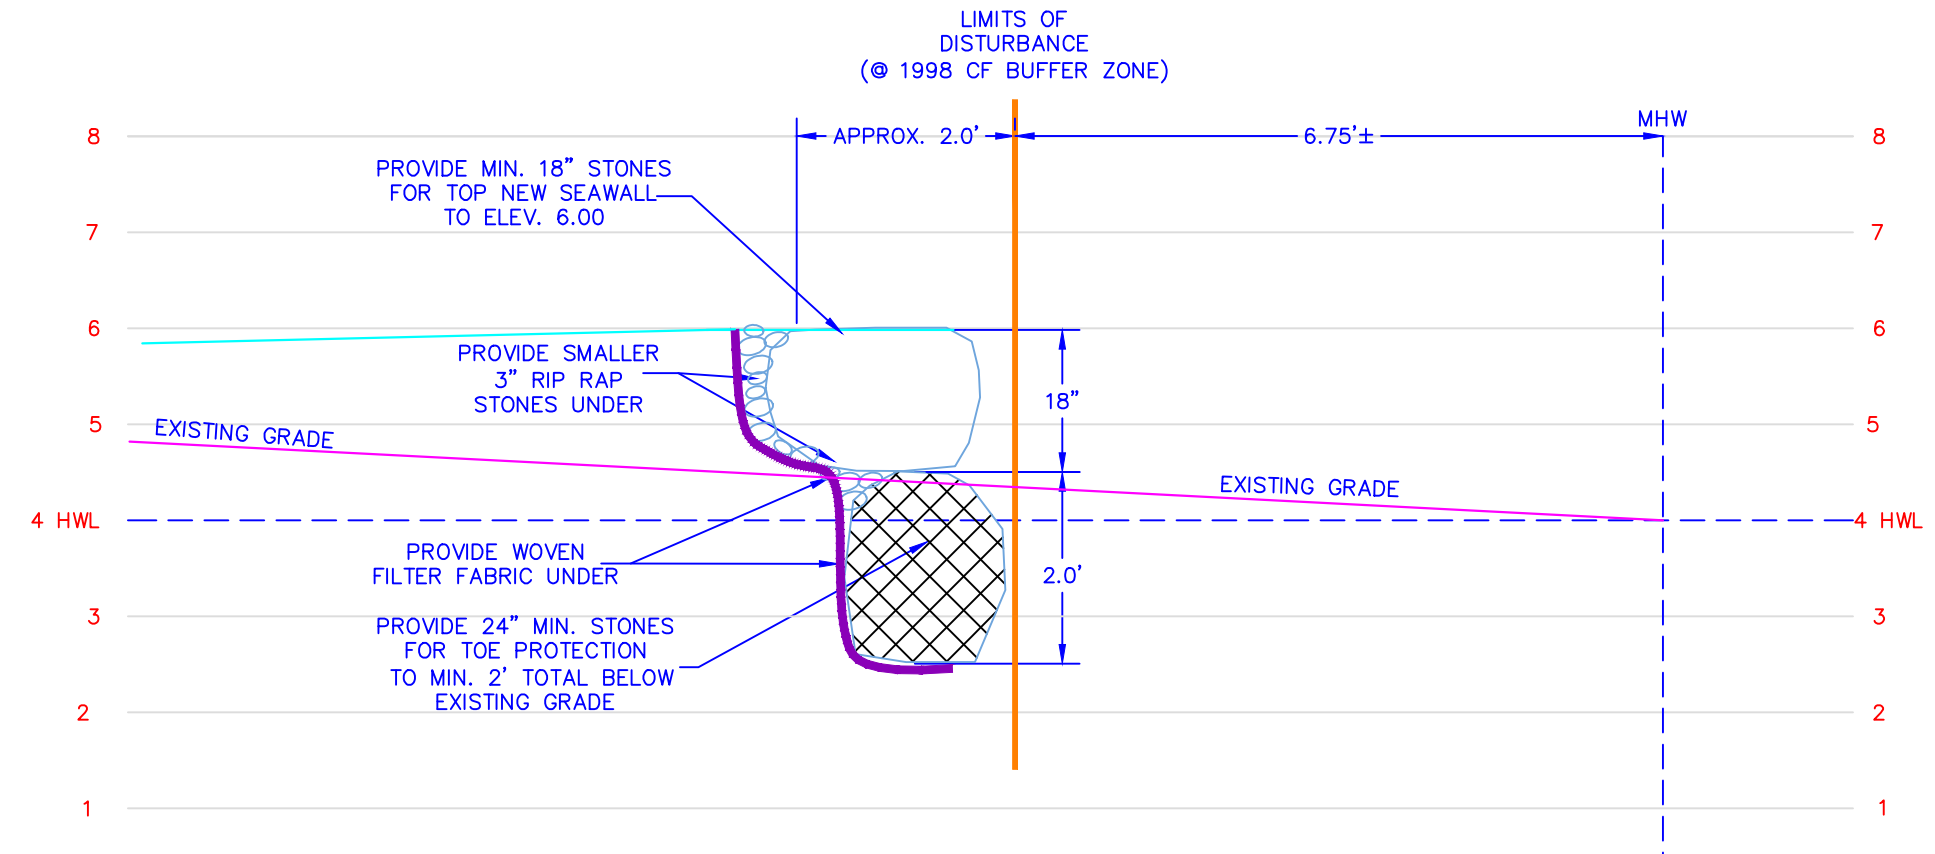


NOTES:
THIS PLAN IS SUBMITTED TO PREVENT FLOODING THAT IS OCCURRING AT THE SITE.
IT IS NECESSARY TO BUILD UP GRADES BEHIND THE PROPOSED SEAWALL TO PREVENT FLOODING OF THE YARD IN MOON HIGH TIDE CONDITIONS, AND FOR ANTICIPATED SEA LEVEL RISE.

DISCLAIMER:
THIS SITE PLAN IS THE RESULT OF A LIMITED TOPOGRAPHIC SURVEY. LOT LINES ARE PER THE TAX ASSESSORS PLAT MAP AND/OR APPLICABLE REFERENCE PLAN(S) OR DEED(S) AS MAY BE CALLED OUT. THE LOCATION OF WHICH IS ONLY APPROXIMATE. THE LOT LINES DEPICTED HEREON DO NOT REPRESENT A BOUNDARY (CLASS I) SURVEY, WHICH CAN ONLY BE DONE BY A LICENSED LAND SURVEYOR.

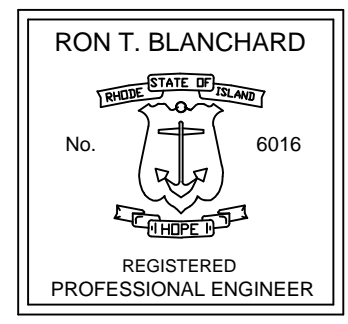

F.I.R.M. FM44001C007H
EFFECTIVE DATE:
JULY 7, 2014
ZONES: AE (EL 13)
MAP REFERENCE DATUM IS NAVD 1988
ELEV. 13 (NAVD 1988) = APPROX. ELEV. 15 MLW

DATUM:
REFERENCE DATUM IS MEAN
LOW WATER

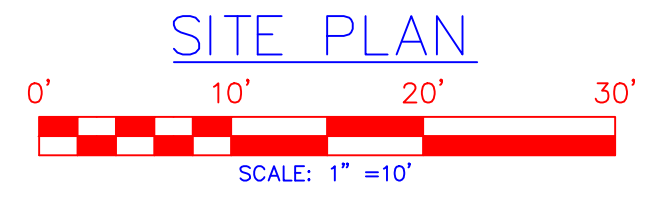

NO.	REVISIONS	DATE	DESCRIPTION
001	MINOR REVISIONS PER CLIENT COMMENTS	9/9/21	
002	REVISED PER CLIENT COMMENTS	10/14/21	
003	REVISED FOR REFERENCE PLAN	11/8/21	
			REVISIONS

DSGN. RB
DR. VS
CHK. RB
DATE: 9/2/21

SEI
SITE ENGINEERING INC.
CIVIL • COASTAL • STRUCTURAL

75 WOOD STREET
BARRINGTON, RI 02806
PHONE: (401) 263-8231

CRMC SITE PLAN
PROPOSED SEAWALL PLAN
PLAT 29, LOT 117



SCALE: AS NOTED
(SHEET 1 OF 1)
SP-1