



State of Rhode Island  
**Coastal Resources Management Council**  
Oliver H. Stedman Government Center  
4808 Tower Hill Road, Suite 3  
Wakefield, RI 02879-1900

(401) 783-3370  
Fax (401) 783-2069

## **PUBLIC NOTICE**

File Number: 2022-03-073 Date: April 25, 2022

This office has under consideration the application of:

**Edmund Myers**  
**25 Brentwood Road**  
**Exeter, NH 03833**

for a State of Rhode Island Assent to construct and maintain: A residential boating facility consisting of a 4' x 44' fixed timber pier, 3' x 15' access ramp and 8' x 18.75' (150sf) terminal float. The facility is to extend 41' seaward of the cited MLW mark.

Project Location:	21 Riverside Drive
City/Town:	South Kingstown
Plat/Lot:	35-1 / 14
Waterway:	Narrow River

Plans of the proposed work can be requested at [Cstaff1@crmc.ri.gov](mailto:Cstaff1@crmc.ri.gov).


In accordance with the Administrative Procedures Act (Chapter 42-35 of the Rhode Island General Laws) you may request a hearing on this matter.

You are advised that if you have good reason to enter protests against the proposed work it is your privilege to do so. It is expected that objectors will review the application and plans thoroughly, visit site of proposed work if necessary, to familiarize themselves with the conditions and cite what law or laws, if any, would in their opinion be violated by the work proposed.

If you desire to protest, you must attend the scheduled hearing and give sworn testimony. A notice of the time and place of such hearing will be furnished you as soon as possible after receipt of your request for hearing. If you desire to request a hearing, to receive consideration, it should be in writing (**with your correct mailing address, e-mail address and valid contact number**) and be received at this office on or before May 25, 2022.

Please email your comments/hearing requests to: [cstaff1@crmc.ri.gov](mailto:cstaff1@crmc.ri.gov); or mail via USPS to: Coastal Resources Management Council; O. S. Government Center, 4808 Tower Hill Road, Rm 116; Wakefield, RI 02879.


/lat

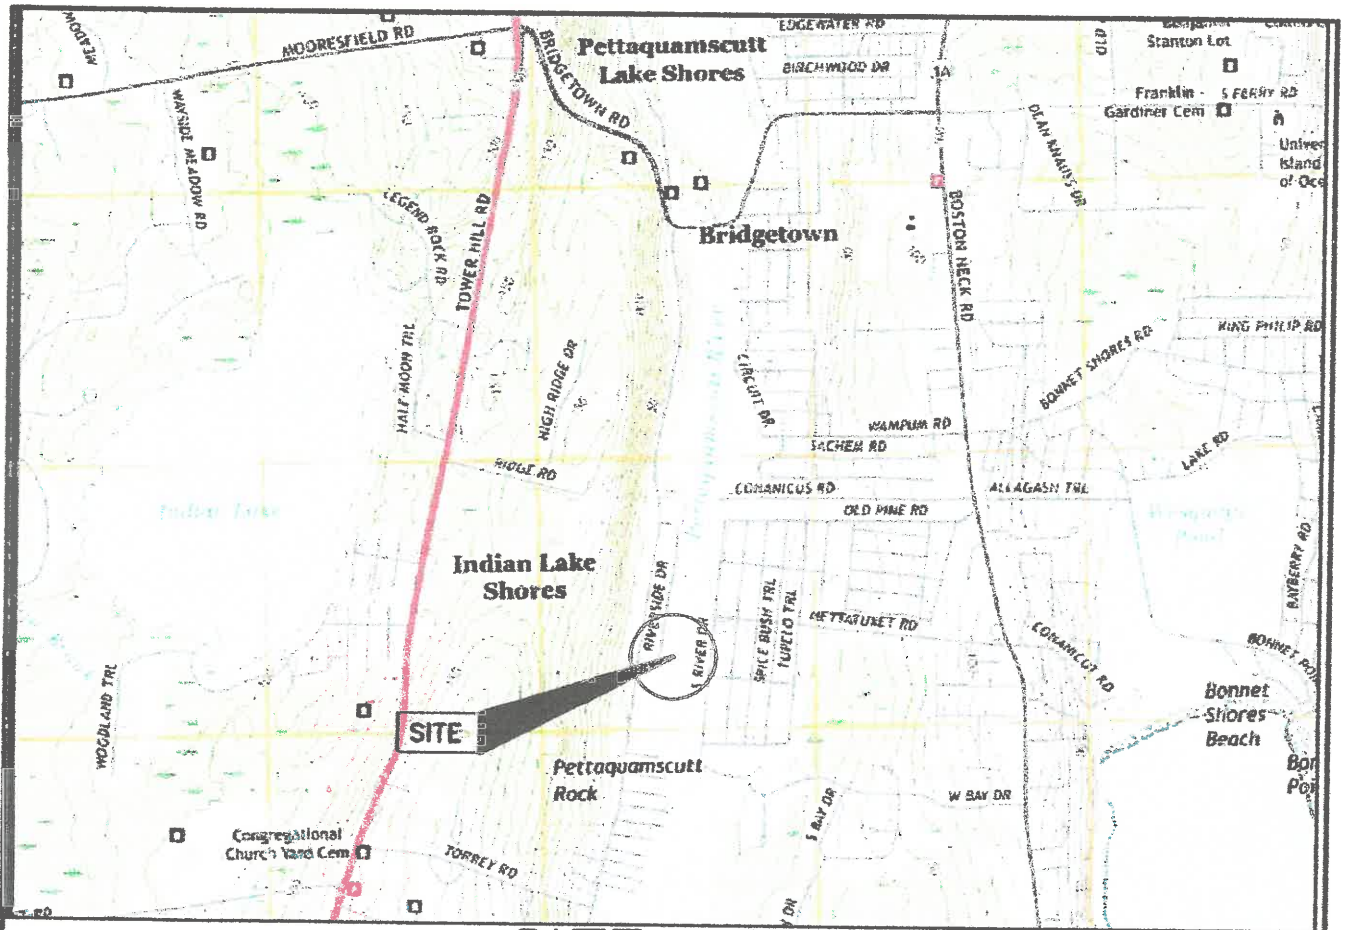

# SITE LOCUS

## PROJECT DRAWING LIST

DRAWING	TITLE
FIG. 1	SITE LOCUS AND DRAWING SCHEDULE
FIG. 2	AREAL PHOTO - EXISTING CONDITIONS
FIG. 3	AREAL PHOTO - PROPOSED CONDITIONS
FIG. 4	PROPOSED DOCK PLAN
FIG. 5	PROPOSED DOCK SECTION
FIG. 6	PILE BENT SECTION
FIG. 7	FIXED PIER LONG. SECTOIN
FIG. 8	FIXED DOCK FRAMING PLAN
FIG. 9	FLOATING DOCK FRAMING
FIG. 10	FLOATING DOCK SECTIONS
FIG. 11	TIMBER RAMP FRAMING
FIG. 12	ALUMINUM RAMP DETAILS
FIG. 13	DOCK FRAMING AND RAIL DETAILS
FIG. 14-19	NOTES

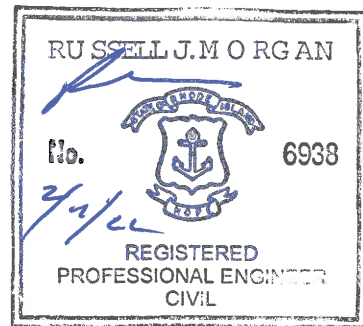



NO.	ISSUE/DESCRIPTION	PREPARED BY:	PREPARED FOR:	BY	DATE
	PROPOSED RESIDENTIAL DOCK REPLACEMENT 21 RIVERSIDE DR S. KINGSTOWN, RI	Russell Morgan, P.E. 49 Pond Street Wakfield, RI 02879	John Myers Raynham, MA		
	LOCUS PLAN	PROJ MGR: RJM DESIGNED BY: DATE: January 2021	REVIEWED BY: DRAWN BY: RJM PROJECT NO.: 021-01	CHECKED BY: SCALE: REVISION NO.	1 SHEET NO. 000 OF 00

**RECEIVED**  
**MAR 11 2022**  
COASTAL RESOURCES  
MANAGEMENT COUNCIL

ELIZABETH SWANSON TRUSTEE  
 35 RIVERSIDE DR.  
 PLAT 35-1, LOT 15


21 RIVERSIDE DR  
 PLAT 35-1, LOT 14

DIANE AND ROGER BEGIN  
 15 RIVERSIDE DR.  
 PLAT 35-1, LOT 13

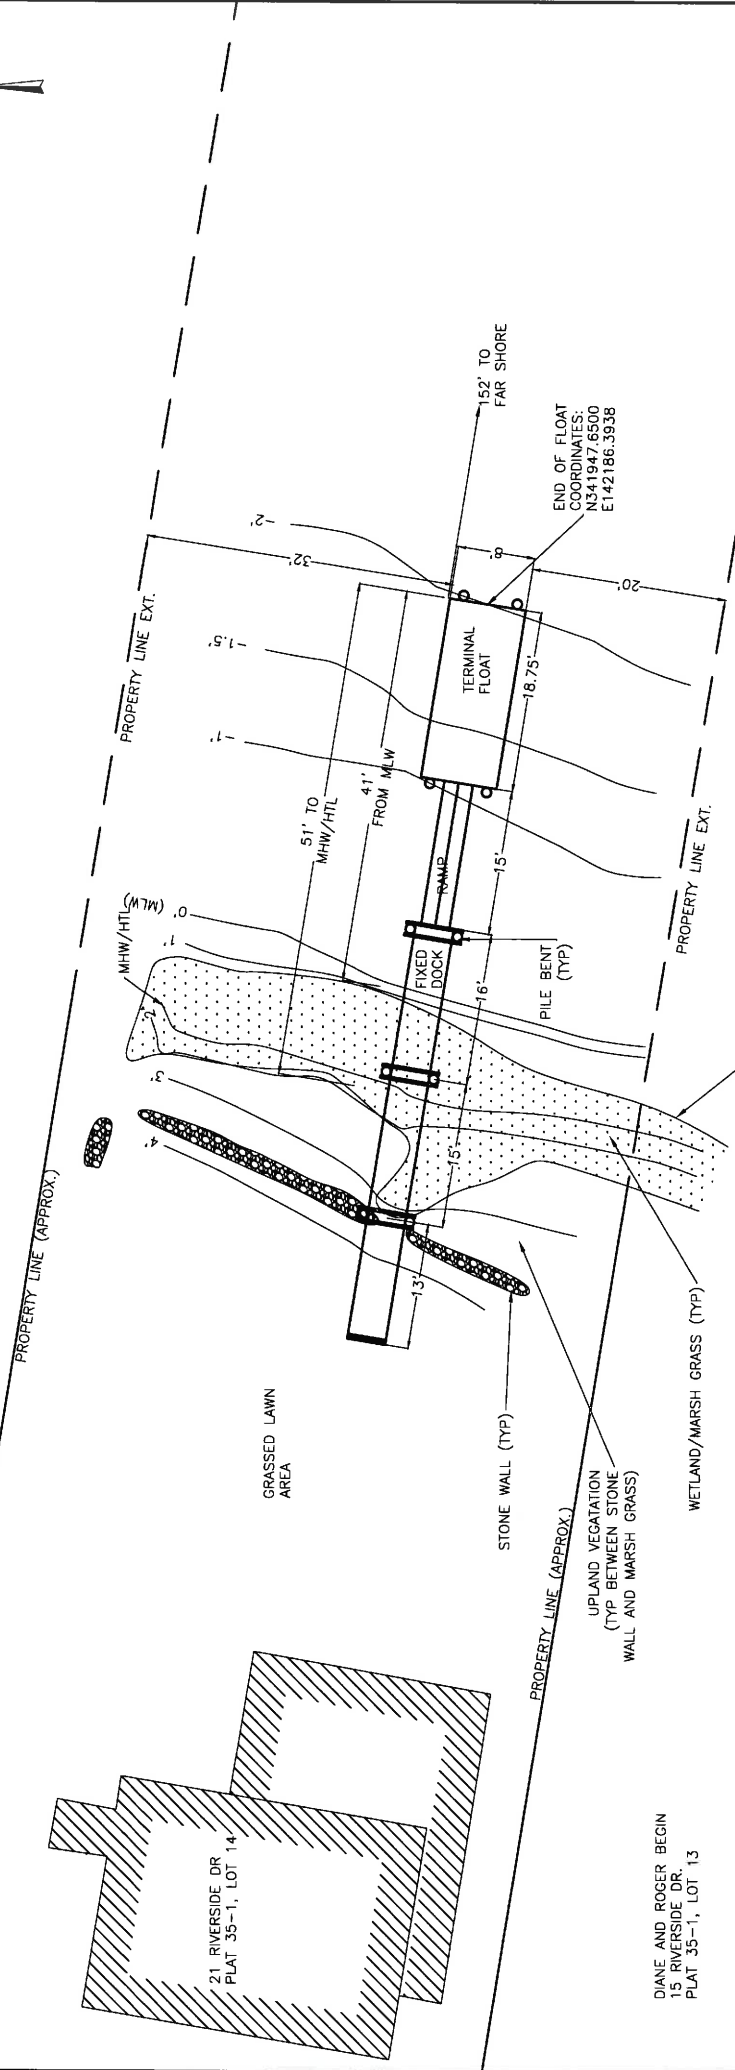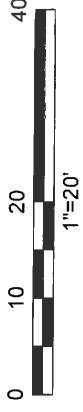


NARROW RIVER  
 CRMC TYPE 2 WATERS

NO.	BY	DATE	PROPOSED RESIDENTIAL DOCK 21 RIVERSIDE DR, SOUTH KINGSTOWN			PREPARED BY: Russell Morgan, P.E. 49 Pond Street Waketfield, RI 02879	PREPARED FOR: JOHN MYERS 110 DINIZ DRIVE RAYNHAM MA
			PROPOSED DOCK LAYOUT			PROJ.MGR: PM DESIGNED BY: RJM DATE: 1/27/22	REVIEWED BY: RJM DRAWN BY: RJM PROJECT NO: 021-1
			RECEIVED			FIG 4	SHEET NO. XX OF XX
			MAR 11 2022				
			COASTAL RESOURCES MANAGEMENT/DESCRIPTION II				

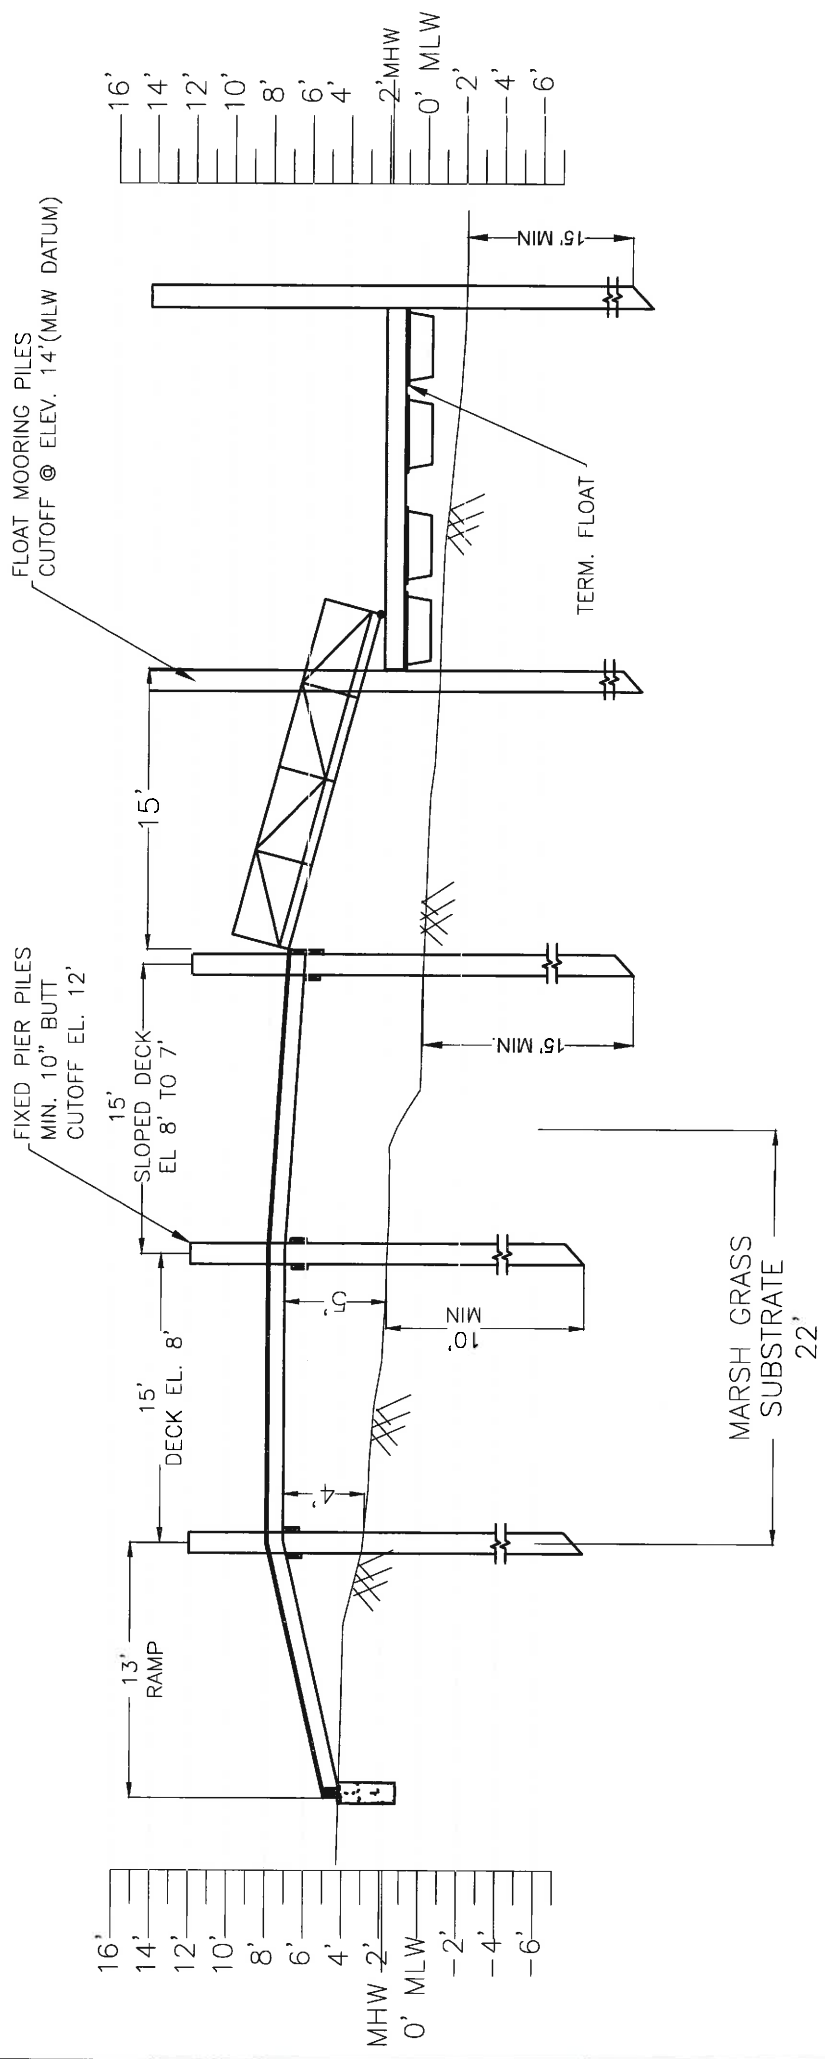

RECEIVED MAR 11 2022 COASTAL PLANNING MAINTENANCE/ISSUE/DESCRIPTION		PROPOSED RESIDENTIAL DOCK 21 RIVERSIDE DR, SOUTH KINGSTOWN		PREPARED BY: <b>Russell Morgan, P.E.</b> 49 Pond Street Wakefield, RI 02879		PREPARED FOR: JOHN MYERS 110 DINIZ DRIVE RAYNHAM MA	
NO.	BY	DATE	PROJECT NO. 021-1		CHECKED BY: RJM		FIG 5
			DATE: 1/27/22		SCALE: 1"=20'		SHEET NO. XX OF XX
			DESIGN BY: RJM		REVISION NO. REV NO		
			DRAWN BY: RJM		PROJECT NO. 021-1		
			PM		RJM		

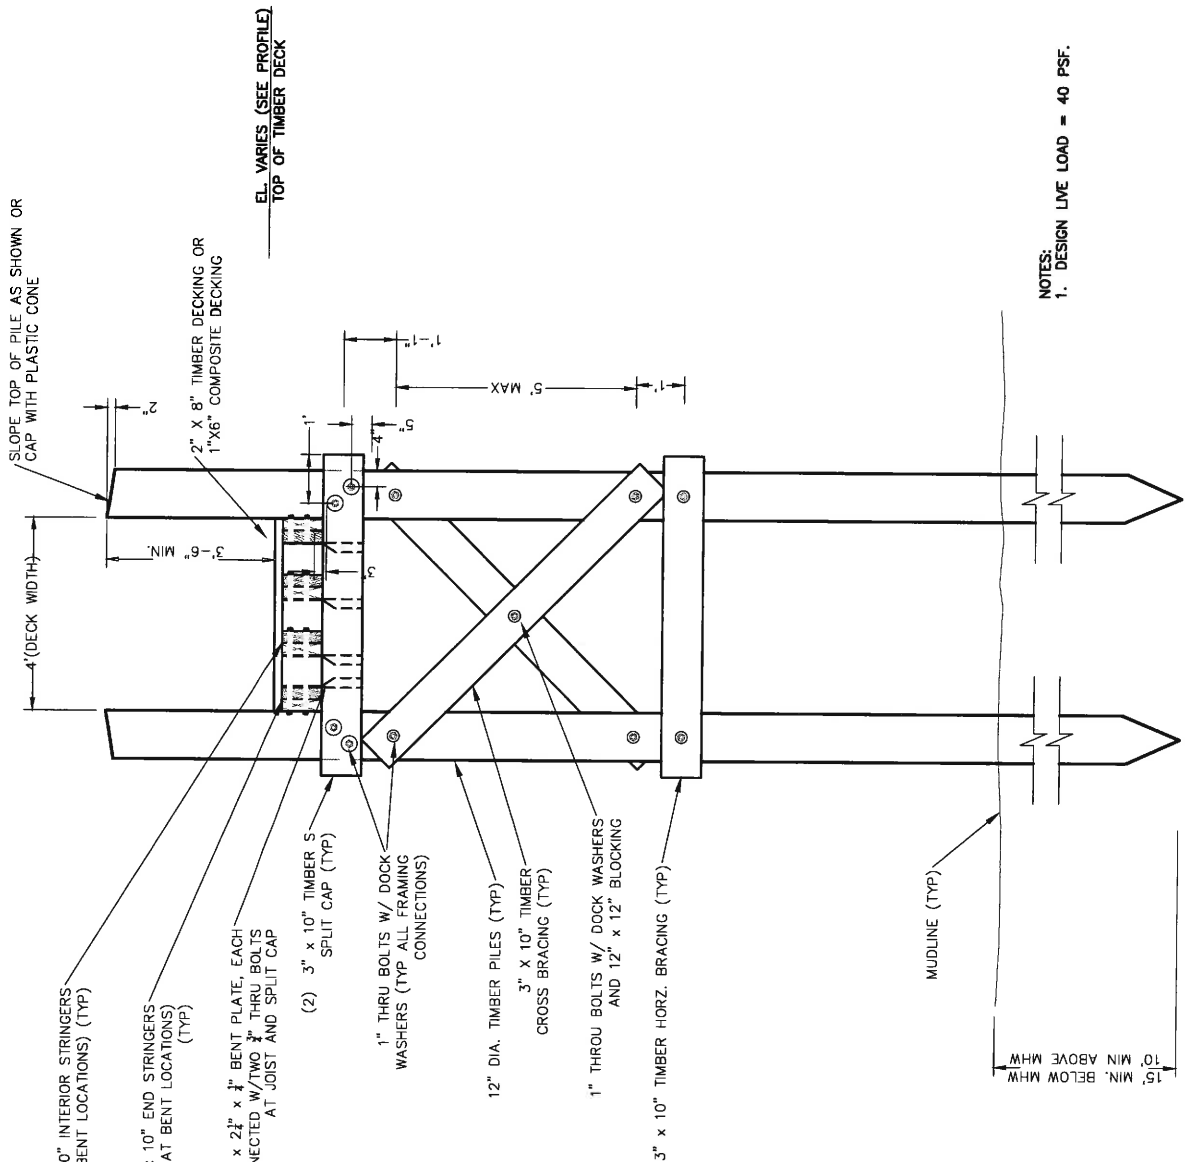


NOTES:  
1. DESIGN LIVE LOAD = 40 PSF.

**FIXED PIER BENT FRAMING SECTION**

- NOTES:
1. GUARDRAIL TO BE INSTALLED BOTH SIDES OF DOCK DECK.
  2. GUARDRAILS NOT SHOWN FOR CLARITY.
  3. INSTALLATION OF GUARDRAILS REQUIRE BENT PILES TO BE CUT OFF AT TOP OF SPLIT CAP OR INCREASING C.C. PILE SPACING TO ALLOW RAIL CLEARANCE.
  4. AS SUBSTRATE GRADE INCREASES HEIGHT OF CROSS BRACING SHALL BE ADJUSTED TO MAINTAIN LOWER HORIZ. BRACE ABOVE GRADE.
  5. ELIMINATE CROSS BRACING IS GRADE IS WITHIN 3' OF STRINGERS

PROPOSED RESIDENTIAL DOCK 21 RIVERSIDE DR. S. KINGSTOWN, RI		PREPARED BY: <b>Russell Morgan, P.E.</b> 49 Pond Street Wakefield, RI 02879		PREPARED FOR: JOHN MYERS Raynham, MA	
<b>FIXED DOCK SECTION AT PILE BENT</b>		PROJ MGR: RJM	REVIEWED BY: RJM	CHECKED BY: NTS	<b>FIG</b> <b>6</b>
DATE: FEB. 4, 2022		DESIGNED BY: RJM	DRAWN BY: RJM	SCALE: NTS	REVISION NO. 0
NO.	BY	DATE			
<div style="border: 2px solid blue; padding: 5px; display: inline-block;"> <b>RECEIVED</b>  <b>MAR 11 2022</b>  <small>COASTAL RESOURCES MANAGEMENT</small> </div>					
SHEET NO. XX OF XX					

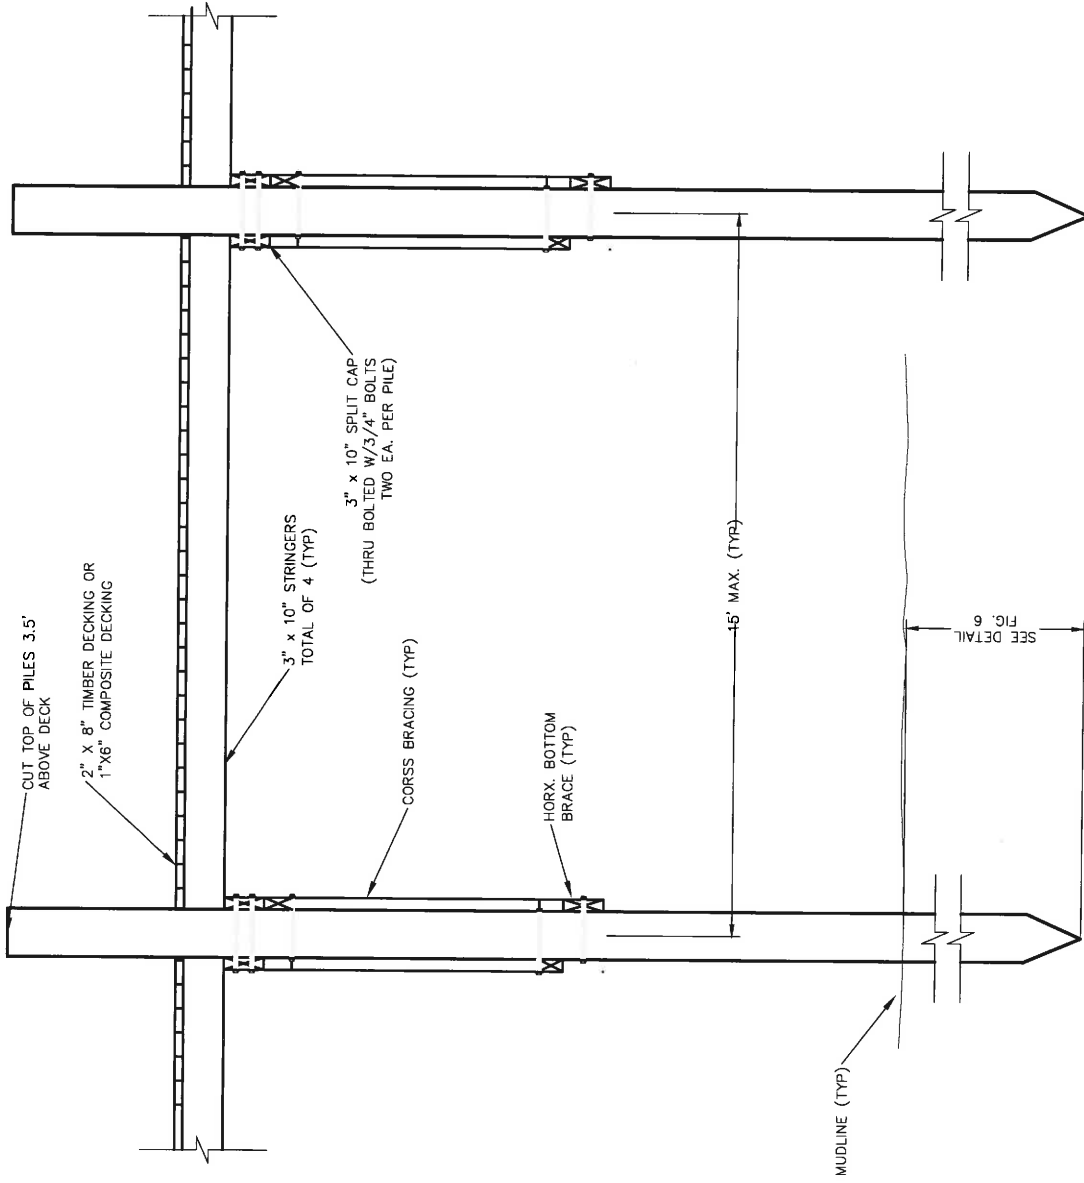

FIXED PIER LONG. SECTION

PROPOSED RESIDENTIAL DOCK  
 21 RIVERSIDE DR.  
 S. KINGSTOWN, RI

PREPARED BY:  
**Russell Morgan, P.E.**  
 49 Pond Street  
 Wakefield, RI 02879

PREPARED FOR:  
 JOHN MYERS  
 Raynham, MA

FIXED DOCK LONG. SECTION AND FRAMING

PROJ MGR: RJM REVIEWED BY:  
 DESIGNED BY: RJM DRAWN BY: RJM  
 DATE: FEB. 4, 2022 PROJECT NO. 21-1

CHECKED BY:  
 SCALE: NTS  
 REVISION NO. 0


FIG 7  
 SHEET NO. XX OF XX

RECEIVED

MAR 11 2022

COASTAL RESOURCES  
 MANAGEMENT SERVICES/DESCRIPTION



BY DATE

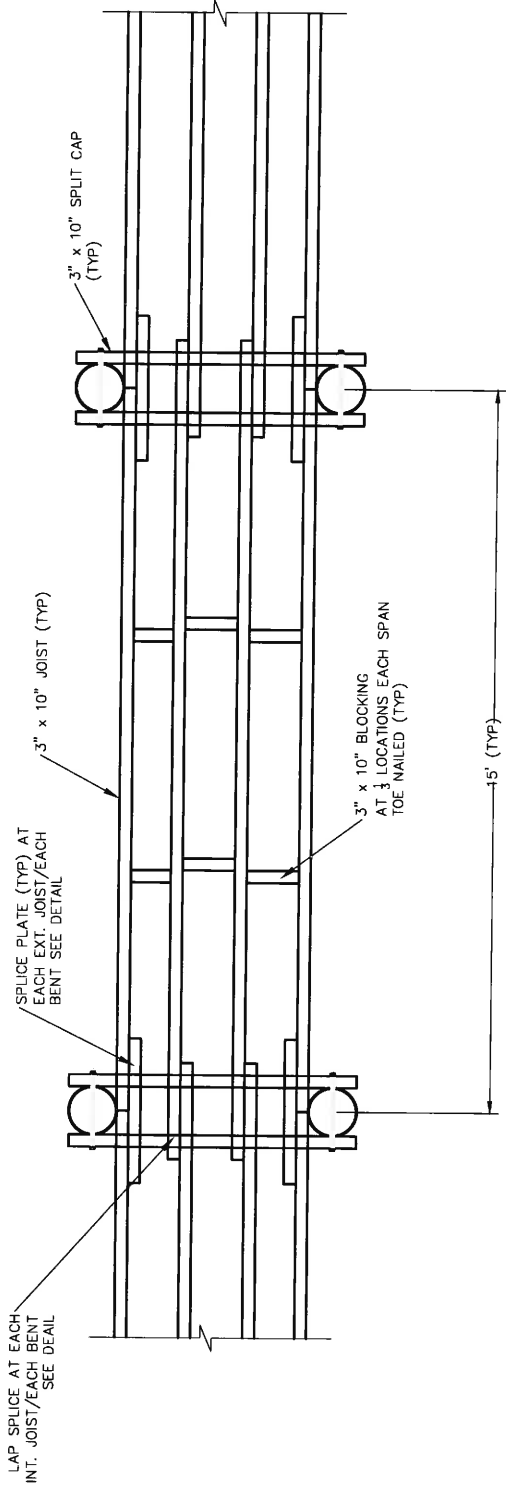

**FIXED PIER DECK FRAMING**

RECEIVED MAR 11 2022 COASTAL RESOURCES <small>MANAGEMENT &amp; CONSULTING, INC.</small>		PROPOSED RESIDENTIAL DOCK 21 RIVERSIDE DR. S. KINGSTOWN, RI	PREPARED BY: <b>Russell Morgan, P.E.</b> 49 Pond Street Wakefield, RI 02879	PREPARED FOR: JOHN MYERS Raynham MA
NO.	BY	DATE	PROJ MGR: RJM DESIGNED BY: RJM DATE: FEB. 4, 2022	CHECKED BY: SCALE: NTS REVISION NO. 0
			REVIEWED BY: PROJECT NO. 21-1	FIG 8 SHEET NO. XX OF XX

NOTE:  
 1. ALL FLOAT HARDWARE IS REFERENCED TO AMERICAN MUSCLE CATALOG NUMBERS  
 2. HARDWARE SHALL BE HOT DIP GALVANIZED  
 3. ALL OTHER FRAMING CONNECTIONS SHALL BE STAINLESS STEEL

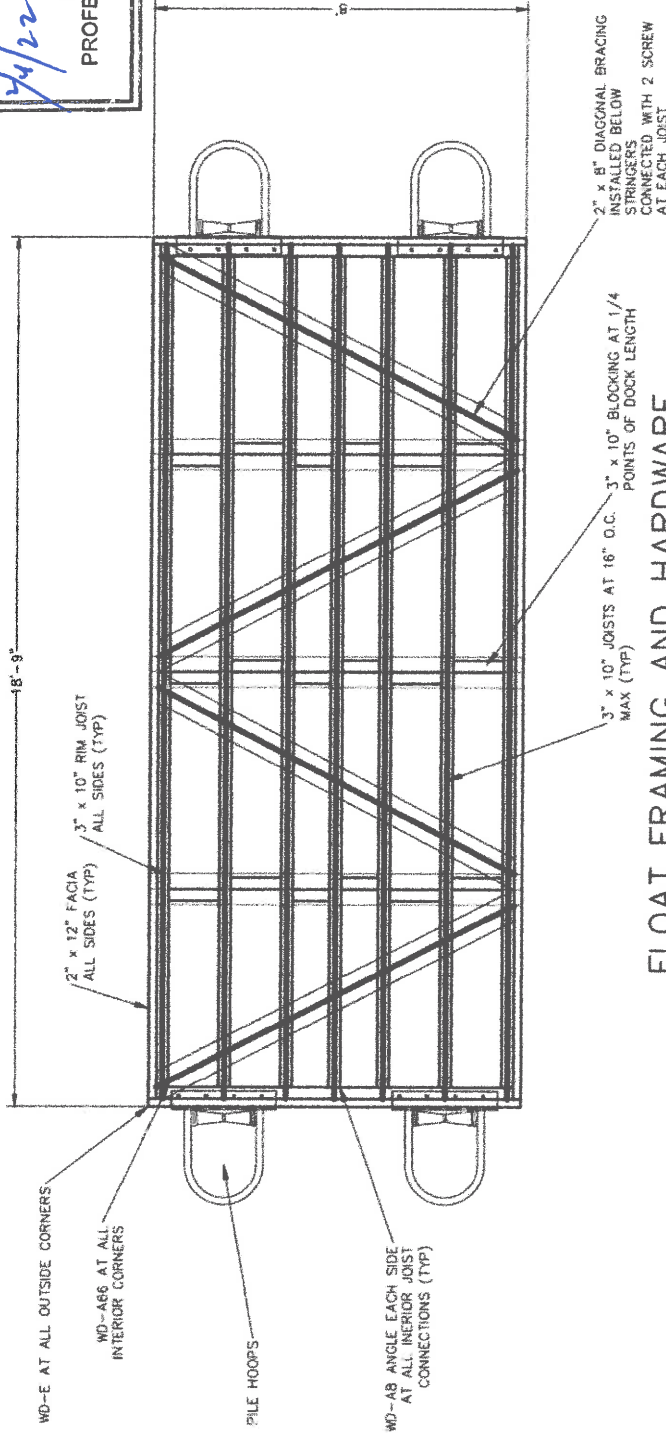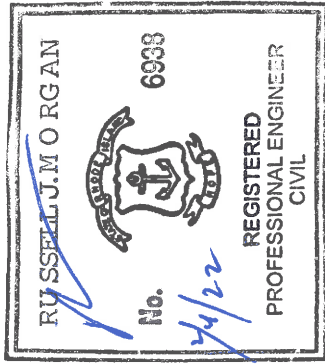

**FLOAT FRAMING AND HARDWARE**

**FLOAT STOP NOTES:**

1. INSTALL FLOAT STOP CONNECTION BETWEEN EACH MOORING PILE AND FLOAT RIM JOISTS
2. FLOAT STOPS SHALL CONSIST OF 3/4" GALVANIZED GRADE 40 CHAIN ENCAPSULATED IN FLEXIBLE PLASTIC SHEATH/COVER
3. TOP OF CHAN SHALL BE CONNECTED TO PILE BUTT 1 FT FROM TOP OF PILE USING A 3/4" THROUGH EYE BOLT WITH WASHERS, NUT, AND SHACKLE.
4. CHAIN SHALL BE CONNECTED TO RIM JOIST USING A SHACKLE AND 3/4" PAD EYE WITH A THROUGH BOLT
5. CHAIN LENGTHS SHALL BE ADJUSTED TO SUPPORT FLOAT AT STILL WATER ELEV. BELOW 0' (MLW DATUM)



RECEIVED MAR 11 2022 NGL/CAS STAL RESOURCES/DESCRIPTION MANAGEMENT COUNCIL	PROPOSED RESIDENTIAL DOCK 21 RIVERSIDE DR. S. KINGSTOWN, RI	PREPARED BY: Russell Morgan, P.E. 49 Pond Street Wakefield, RI 02879	PREPARED FOR: JOHN MYERS Raynham, MA
	<b>FLOATING DOCK FRAMING (8' x 18'-9" FLOAT)</b>	PROJ MGR: RJM REVIEWED BY: RJM DESIGNED BY: RJM DRAWN BY: RJM DATE: FEB. 4, 2022 PROJECT NO. 21-2	CHECKED BY: RJM SCALE: REVISION NO. 0
			FIG 9 SHEET NO. XX OF XX



