



State of Rhode Island
Coastal Resources Management Council
Oliver H. Stedman Government Center
4808 Tower Hill Road, Suite 3
Wakefield, RI 02879-1900

(401) 783-3370
Fax (401) 783-2069

NOTICE OF PUBLIC HEARING

CRMC File No.: 2022-12-092 **Date:** April 4, 2023

In accordance with and pursuant to the provisions of the "Administrative Procedures Act", (Chapter 42-35 et. seq. of the General Laws of Rhode Island), and the Rules and Regulations of the Coastal Resources Management Council, a hearing will be held on the petition of:

**City of Newport
43 Broadway
NewportRI 02840**

relative to Title 46, Chapter 23, of Section 6 A, B, C, D, E, Title 46 Chapter 23 Section 18(b), Title 46, Chapter 6, Section 1, Title 46, Chapter 6, Section 2 of the Rhode Island General Laws of 1956, as amended, for a State of Rhode Island Assent for: Construct and maintain a new dinghy float dock comprised of six (6) 24' long by 16' wide sections (136' overall length) connected to Stone Pier by gangway compliant with Americans with Disabilities Act (ADA) adjacent (southeast) to existing dinghy dock at King Park. A Special Exception (ref Redbook 650-RICR-20-0-01 Section 1.1.8) is required to expand a recreational facility in RICRMP designated "Type 2" waters (reference ref Section 1.1.5.A. Table 1 (Type 2 Waters Matrix)) as any new recreational structures are prohibited in Type 2 waters.


The hearings will be held at 6:00 p.m. on Monday, April 24, 2023 in Conference Room A of the Administration Building, One Capitol Hill, Providence, RI.

Parties interested in/or concerned with the above-mentioned matter are invited to be present and/or represented by counsel at the above-mentioned time and place. This meeting place is accessible to individuals with disabilities. The meeting location is accessible to handicapped people. Any individual requiring reasonable accommodation in order to participate in this meeting should contact CRMC offices at 401-783-3370 at least 72 hours prior to the meeting.

Plans of the proposed work may be seen in the office of the Coastal Resources Management Council, Oliver H. Stedman Government Center, 4808 Tower Hill Road, Wakefield, Rhode Island, between the hours of 8:30 a.m. and 3:30 p.m., Monday through Friday.

Oral statements will be heard and recorded and statements may be submitted to the hearing officers at the time of hearing.

Signed this 4th day of April 2023.

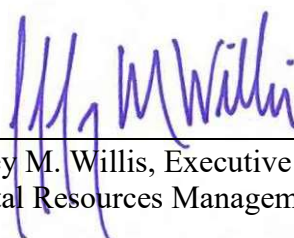

Jeffrey M. Willis, Executive Director
Coastal Resources Management Council

'Hamilton' star Phillipa Soo takes on Hollywood in 'One True Loves'

Patrick Ryan
USA TODAY

NEW YORK — Seven years ago, Phillipa Soo made her Broadway debut as Eliza in the original cast of "Hamilton." Now, the Tony-nominated star is practically theater royalty.

In the last 10 months alone, she's played a headstrong queen ("Camelot"), a clumsy princess ("Into the Woods") and a starchy street preacher ("Guys and Dolls") on stage. And with her top-billed turn in the romance movie "One True Loves" (in theaters, on digital April 14), Soo is having the kind of year most actors could only wish for.

"Oh my God, I feel so lucky," she says on a recent afternoon. "If I was making a dream book about what I wanted this year to look like, in no way, shape, or form would I feel like it would be even possible to do three revivals within a year. What a dream."

Aaron Sorkin's 'Camelot' reimagines Guevereux's role in the legend

"Camelot," which officially opens April 13 at Lincoln Center's Vivian Beaumont Theater, Soo plays the vivacious Guevereux, who rules alongside husband King Arthur (Andrew Burnap) and falls for strapping knight Lancelot (Jordan Donica). The show is a revival of Frederick Loewe and Alan Jay Lerner's 1960 musical, with a newly revised book by Oscar winner Aaron Sorkin.

Soo, 32, was raised outside Chicago and moved to New York in 2008 to study acting at Juilliard. Although she saw a lot of theater growing up, she had no previous connection to "Camelot" and was "completely floored" by Sorkin's script.

"This idea of trying to

establish democracy coming out of chaos and the Middle Ages was really intriguing," Soo says. "It really paralleled where we are now as a nation and at the end of the day, there is an element of hope to it."

In this version, it was important to make Guevereux "Arthur's equal," Sorkin says. She offers ideas on how to build his Round Table and opens up the court's celebrations to different classes of people.

"She's a harbinger of agency for women," director Bartlett Sher says. "What Phillipa brings is an exquisite intelligence when it comes to parsing out texts and making complex choices. She's also got enormous warmth and this gorgeous, perfect voice, which really doesn't hurt."

She was drawn to the nuanced love triangle of 'One True Loves'

Soo brings a similar savvy to "One True Loves," portraying a young woman named Emma who tries to move on with her childhood best friend (Simu Liu) after her husband (Luke Bracey) goes missing and is presumed dead. The movie is adapted from Taylor Jenkins Reid's 2016 book and is directed by Andy Fickman, who met Soo over Zoom at the height of the COVID-19 pandemic and instantly knew she was Emma.

"She's electrifying," Fickman says. "You can't take your eyes off her." With this film, "what I'm hoping people take away is that the idea of a one true love is not necessarily as important as asking yourself the question, 'Who am I today? And who am I ready to choose to love right now?'" Soo says. "Love is not some magical thing. It takes work, it takes commitment and it takes a choice."



After TV roles in "Dopesick" and "Shining Girls," Soo returns to the big screen in "One True Loves." PROVIDED BY THE AVENUE

Off screen, Soo has her own real-life love story with husband Steve Pasquale, a fellow Broadway actor whom she married in 2017. Last fall, the couple played sweethearts Sky Masterson and Sarah Brown in "Guys and Dolls" at Washington's Kennedy Center — roles they hope to revisit in the future.

"We'd read scenes out loud together in our living room — it made it very easy and fun," Soo says. "I love working with my husband. It was quite a treat to get to sing with all of your body and spirit with someone you not only love but respect and adore as an artist."

A theater career is 'a beautiful life to have'

Pasquale also reassured her about doing "Into the Woods," a revival of Stephen Sondheim's 1987 musical, which transferred to Broadway last summer after a hit two-week run at New York City Center. Soo had just 10 days of rehearsal to play Cinderella, which required her to not only master Sondheim's lyrically dexterous score but also tumble down a set of stairs multiple times each

performance. ("Thank goodness for my chiropractor," she jokes.) "I had a couple moments where I said to my husband, 'It's not going to happen. There's so many words,'" Soo recalls. "But he was like, 'You'll get there. It'll be terrifying for three previews and then it'll be fine.' And he was right."

Like "Hamilton," in which actors of color portray America's founding fathers, this new production of "Woods" took a more inclusive approach to its fairy tale-inspired story. "I wasn't the only one playing a character that has traditionally been cast with white people," says Soo, who is half-Chinese. "We had an Asian Red Riding Hood, a Latinx Rapunzel. It was so diverse and so wonderful. And especially when I was cast with white people, that's made for its audiences, we should see ourselves in it."

Soo remains close with her "Woods" castmates, and has various text threads going with her co-stars from "Hamilton." (The show's creator, Lin-Manuel Miranda, has already seen "Camelot.") As a self-proclaimed over-

thinker, one of the most important lessons she's learned in her career is to just be present and enjoy the moment.

"I've come to know myself very well," Soo says. "I have all these tools I've collected over the past 10 years of work-

ing in this wonderful town, and I feel very proud of where I'm at. There's still a lot of growing to do, but I'm so glad I chose this long journey as an actor. A life in the theater — that's a beautiful life to have."

post a memorial for your pet

Sputnik
RALEIGH, N.C. — You and I were both wanted when our paths crossed. You, barely with eyes open, in the middle of a 2 lane highway. Me, fresh out of the Army.

Together, we made our way through life with many years of happiness.

You had more character and personality than most people I've met. There is a great hole in my heart that can never be filled. There is no doubt that we will find each other again.

Filed: Tuesday, May 30, 2022. A Memorial Service will be held on Saturday, June 18, 2022.

Share memories and stories of your beloved pet, important dates and up to two photos along with an optional emblem.

Please contact us at **PetObituary@gannett.com** for more information.

©SAMPLE NOT ACTUAL SERVICE

Classifieds

To Advertise, visit our website: Classifieds.newportri.com
Public Notices/Legals email: Legals@providencejournal.com
Business & Services email: ProvidenceJournalBizService@gannett.com
To post job openings, visit: Newportri.com/jobs



TO ADVERTISE

Visit Our Website:
Classifieds.newportri.com

All classified ads are subject to the applicable rate card, copies of which are available from our Advertising Dept. All ads are subject to approval before publication. The Newport Daily News reserves the right to edit, refuse, reject, classify or cancel any ad at any time. Errors must be reported in the first day of publication. The Newport Daily News shall not be liable for any loss or expense that results from an error in or omission of an advertisement. No refunds for early cancellation of order.

Professional Service

all your needs...

Clean Up and Removal

338-8950 Jim Burke
All junk, appliances, furniture & mattress removal
Cleansouts & Demolition
Mytrashremoval.com

Real Estate Rentals

PUBLISHER'S NOTICE
All real estate advertised herein is subject to the Federal Fair Housing Act, which makes it illegal to advertise any preference, limitation, or discrimination based on race, color, religion, sex, handicap, familial status, or national origin, or intention to make any such preference, limitation, or discrimination. We will not knowingly accept any advertising for real estate which is in violation of this law. All persons are hereby notified that all dwellings advertised are available on an equal opportunity basis.

Apartments

GEORGETOWN HOUSE
1100 Ave. Station, Georgetown, 3 bedrooms, 2 1/2 bath, ADA, Community, Water view, \$649-777

NOTICE OF PUBLIC HEARING

CRMG File No.: 2022-0497
Date: April 4, 2023

In accordance with and pursuant to the provisions of the "Administrative Procedures Act", (Chapter 43-35 et. seq. of the General Laws of Rhode Island), and the Rules and Regulations of the Coastal Resources Management Council, a hearing will be held on the petition of:

City of Newport
43 Broadway
Newport, RI 02840

relative to Title 46, Chapter 23, Section 6 A, B, C, D, E, Title 46 Chapter 23 Section 18(b), Title 46, Chapter 6, Section 1, Title 46, Chapter 6, Section 2 of the Rhode Island General Laws of 1956, as amended, for a State of Rhode Island Assent for: Construct and maintain a new dinghy Boat dock comprised of six (6) 24' long by 16' wide sections (136' overall length) connected to Stone Pier by gangway compliant with Americans with Disabilities Act (ADA) adjacent (southeast) to existing dinghy dock at Kings Park. A Special Exception (see Redbook 02-010-00000) Section 4.1.1.1.8 is required to expand a recreational facility in RICRMP designated "Type 2" Waters (Matrix) to any new recreational structures are prohibited in Type 2 waters.

The hearings will be held at 6:00 p.m. on Monday, April 24, 2023 in Conference Room A of the Administration Building, One Capitol Hill, Providence, RI.

Parties interested in or concerned with the above-mentioned matter are invited to be present and/or represented by counsel at the above-mentioned time and place. This meeting place is accessible to individuals with disabilities. The meeting location is accessible to handicapped people. Any individual requiring reasonable accommodation in order to participate in this meeting should contact CRMG offices at 401-782-3370 at least 72 hours prior to the meeting.

Plans of the proposed work may be seen in the office of the Coastal Resources Management Council, Oliver H. Sheldon Government Center, 488 Tower Hill Road, Wakefield, Rhode Island between the hours of 8:30 a.m. and 3:30 p.m., Monday through Friday.

Oral statements will be heard and recorded and statements may be submitted to the hearing officers of the time of hearing.

Signed this 4th day of April 2023.

Jeffrey M. Willis,
Executive Director Coastal Resources Management Council

Your Source

for the latest...

Foreclosure/Sheriff Sales

MORTGAGEE'S SALE OF REAL ESTATE
Purfeaux, Rhode Island (Providence Island)
Will be sold at public auction on April 20, 2023 at 9:30 o'clock A.M. local time on the premises by virtue of the power of sale contained in a certain mortgage given by Thomas Perry and Rachel Perry to Kenneth Murphy dated November 20, 2019 and recorded in Book 1928, Page 81 of the land evidence records of the Town of Portsmouth, State of Rhode Island, the conditions of said mortgage having been broken.

The above premises will be sold subject to any and all valid superior or prior liens, encumbrances, if any there be, and to all taxes, tax liens, municipal assessments and assessments, if any.

Five Thousand Dollars (\$5,000) down cash, certified check, or bank check of time and place of sale. The balance of the purchase price shall be paid in or within thirty (30) days from

Foreclosure/Sheriff Sales

the date of sale. A mortgagor's deed in the usual form, without covenants or warranty, will be delivered on receipt of the full balance of the purchase price. Other terms to be announced at the sale. The successful bidder shall be required to sign a Memorandum of Terms of the auction sale. By order of the holder of the mortgage which gives notice of its intention to bid at sale or any adjournment thereof.

By His Attorneys,
Patrick J. McDonald Patrick J. McDonough, Esq. ROBERTS, CARROLL, FELDMAN & PIERCE, INCORPORATED
740 Wobusset Street Providence, RI 02903
401-731-7600
FAX (401) 253-1228
Publication Dates: April 13, 2023, April 20, 2023, April 27, 2023

Turn your dust into dollars by placing a CLASSIFIED ad!

Turn your dust into dollars by placing a CLASSIFIED ad!

Turn your dust into dollars by placing a CLASSIFIED ad!

Turn your dust into dollars by placing a CLASSIFIED ad!

SELL YOUR CAR — BUY A BOAT — GET A DATE — GET A JOB
ADOPT A PET — FIND A TREASURE — LEARN YOGA — HIRE A HANDYMAN

Find whatever you need. Check out the classified ads everyday.



State of Rhode Island
Coastal Resources Management Council
Oliver H. Stedman Government Center
4808 Tower Hill Road, Suite 3
Wakefield, RI 02879-1900

(401) 783-3370
Fax (401) 783-2069

PUBLIC NOTICE

File Number: 2022-12-092

Date: February 1, 2023

This office has under consideration the application of:

City of Newport
43 Broadway
Newport, RI 02840

for a State of Rhode Island Assent to construct and maintain: A new dinghy float dock comprised of six (6) 24' long by 16' wide sections (136' overall length) connected to Stone Pier by gangway compliant with Americans with Disabilities Act (ADA) adjacent (southeast) to existing dinghy dock at King Park. A special exception (ref Redbook 650-RICR-20-0-01 Section 1.1.8) is required to expand a recreational facility in RICRMP designated "Type 2" waters (reference ref Section 1.1.5.A. Table 1 (Type 2 Waters Matrix)). As any new recreational structures are prohibited in Type 2 waters.

Project Location:	Wellington Avenue
City/Town:	Newport
Plat/Lot:	42 / 7
Waterway:	Newport Harbor

Plans of the proposed work can be requested at Cstaff1@crmc.ri.gov.

In accordance with the Administrative Procedures Act (Chapter 42-35 of the Rhode Island General Laws) you may request a hearing on this matter.

You are advised that if you have good reason to enter protests against the proposed work it is your privilege to do so. It is expected that objectors will review the application and plans thoroughly, visit site of proposed work if necessary, to familiarize themselves with the conditions and cite what law or laws, if any, would in their opinion be violated by the work proposed.

If you desire to protest, you must attend the scheduled hearing and give sworn testimony. A notice of the time and place of such hearing will be furnished you as soon as possible after receipt of your request for hearing. If you desire to request a hearing, to receive consideration, it should be in writing (**with your correct mailing address, e-mail address and valid contact number**) and be received at this office on or before March 2, 2023.

Please email your comments/hearing requests to: cstaff1@crmc.ri.gov; or mail via USPS to: Coastal Resources Management Council; O. S. Government Center, 4808 Tower Hill Road, Rm 116; Wakefield, RI 02879.

/lat

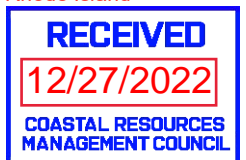



Figure 1: Project Location









References: ESRI, RIGIS March 29, 2022



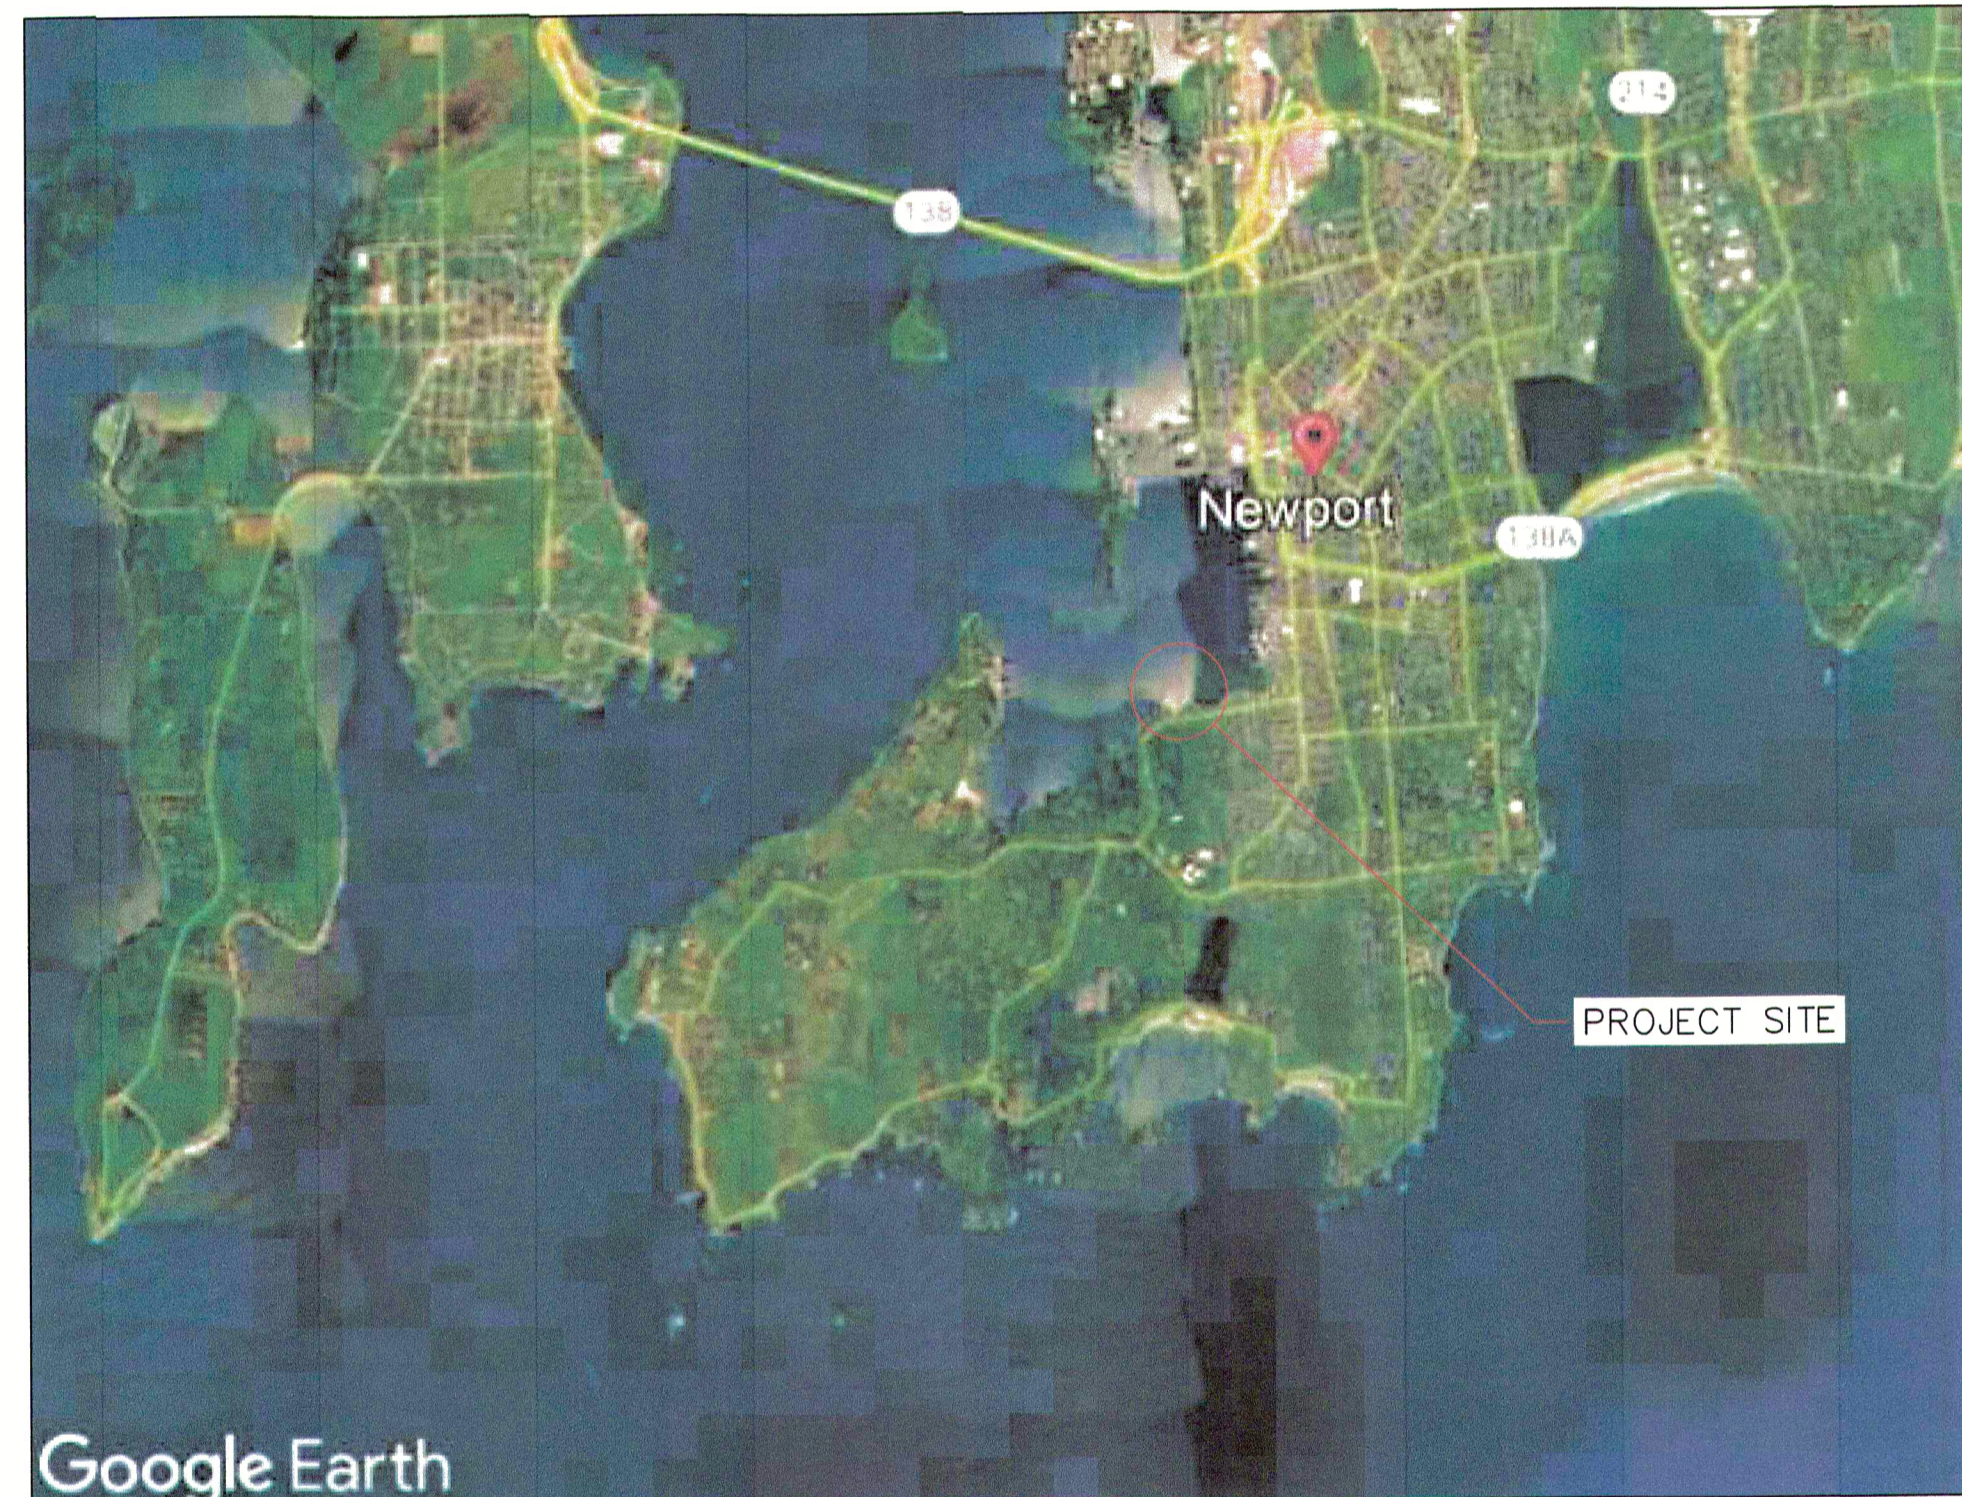


 **Figure 2: Existing Conditions** 

References: ESRI, RIGIS  0 150 300 Feet March 29, 2022

THE CITY OF NEWPORT
43 BROADWAY, NEWPORT, RI 02840

KING PARK DINGHY DOCK EXPANSION





VICINITY MAP
SCALE : N.T.S.



LOCATION MAP
SCALE : 1:40



FOR USE IN ASSENT APPLICATION ONLY NOT FOR CONSTRUCTION

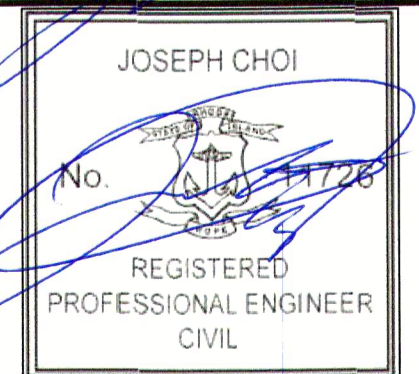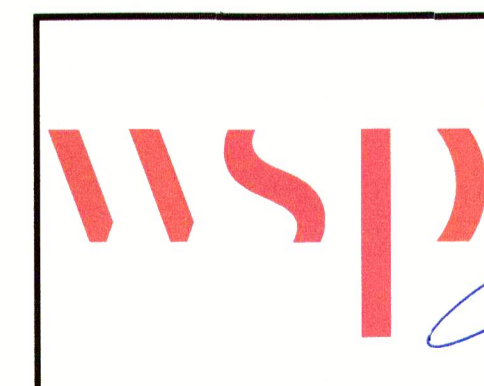

*Dated 12/15/2022
1 of 8 sheets*

xx	xxxxx	xxxxxxx								DATE	SCALE: N.T.S.	THE CITY OF NEWPORT KING PARK DINGHY DOCK EXPANSION TITLE SHEET G-1	Rev.	Page: 1 of 8
										MM/YY	DRAWN: M.S.			
										MM/YY	CHECKED: P.H.			
										MM/YY	APPROVED: J.C.			
VER.	DATE	MODIFICATION	PAGES MODIFIED	VER.	DATE	MODIFICATION	PAGES MODIFIED	Format ANSI D	Proj. N°:	Doc. N°:	Drawing N°: 30901534.001			

GENERAL WATERFRONT CONSTRUCTION NOTES :

- THE NOTES BELOW ARE NOT INTENDED TO REPLACE THE SPECIFICATIONS. SEE THE SPECIFICATIONS FOR REQUIREMENTS IN ADDITION TO THE GENERAL NOTES.
- TOPOGRAPHIC AND BATHYMETRIC DATA WAS DEVELOPED FROM SURVEYS, COLLECTED BY WSP USA INC, COLLECTED IN DECEMBER 2021.
- THE HORIZONTAL DATUM SHOWN HEREON IS THE RHODE ISLAND STATE PLANE COORDINATE SYSTEM, NORTH AMERICAN DATUM OF 1983.
- ALL ELEVATIONS ARE SHOWN IN FEET & ARE REFERENCED TO NAVD88 = 0.0'. SEE DATUM TABLE THIS SHEET.
- WATERFRONT CONSTRUCTION REFERS TO ALL CONSTRUCTION ASSOCIATED WITH THE FLOATING DOCK, AS WELL AS THOSE ITEMS DIRECTLY SUPPORTED THEREON.
- BEFORE PROCEEDING WITH ANY WORK, THE CONTRACTOR SHALL FAMILIARIZE HIMSELF WITH THE EXISTING CONDITIONS. IT SHALL BE THE CONTRACTOR'S RESPONSIBILITY TO PROVIDE THE NECESSARY SAFEGUARDS TO MAINTAIN AND PROTECT FROM DAMAGE ALL PARTS OF THE ADJACENT STRUCTURES DURING THE PROSECUTION OF THE WORK.
- DIMENSIONS TO ALL EXISTING STRUCTURES ARE APPROXIMATE. FIELD VERIFY ALL ELEVATIONS, COORDINATES, DIMENSIONS AND EXISTING CONDITIONS PRIOR TO CONSTRUCTION. ANY DISCREPANCY SHALL BE BROUGHT TO THE ATTENTION OF THE OWNER'S REPRESENTATIVE.
- SITE CONDITIONS MAY CHANGE DUE TO TIDES AND WEATHER. SITE INFORMATION CONTAINED HEREIN IS BASED ON THE HYDROGRAPHIC AND TOPOGRAPHIC SURVEY PERFORMED IN DECEMBER OF 2021.
- REMOVE ANY CONSTRUCTION OR DEMOLITION DEBRIS FALLING INTO THE WATER OR ENTERING TIDAL WETLANDS IMMEDIATELY.

DATUM TABLE :

- TIDAL INFORMATION IS PER NATIONAL OCEANIC AND ATMOSPHERIC ADMINISTRATION (NOAA) AVERAGES BASED ON 1983-2003 TIDAL EPOCH FOR STATION ID 8452660 - NEWPORT, NARRAGANSETT BAY RI, AND IS NOT GUARANTEED TO REPRESENT CONDITIONS WHICH MAY OCCUR DURING CONSTRUCTION. ACTUAL TIDES WILL VARY FROM THE LEVELS INDICATED. THE CONTRACTOR IS RESPONSIBLE FOR MAKING ESTIMATIONS OF TIDES WHICH MAY OCCUR DURING CONSTRUCTION. VARIATION OF TIDAL LEVELS FROM THOSE INDICATED OR THE CONTRACTOR'S ESTIMATION OF THE TIDE LEVELS WILL NOT BE A BASIS FOR CLAIM FOR ADDITIONAL COMPENSATION OR DELAY OF THE WORK.

ITEM	ELEVATION (FEET)
HIGHEST RECORDED TIDE (EXTREME HIGH):	+11.27
MEAN HIGHER HIGH WATER (MHHW):	+1.81
MEAN HIGH WATER (MHW):	+1.56
NORTH AMERICA VERTICAL DATUM (NAVD88):	+0.00
MEAN SEA LEVEL (MSL):	-0.31
MEAN TIDE LEVEL (MTL):	-0.17
MEAN LOW WATER (MLW):	-1.90
MEAN LOWER LOW WATER (MLLW):	-2.04
LOWEST RECORDED TIDE (EXTREME LOW):	-5.94

WATERFRONT DESIGN CRITERIA:

- GOVERNING DESIGN CODES:
 - RHODE ISLAND BUILDING CODE (2021)
 - ICC 2018 INTERNATIONAL BUILDING CODE (2018)
 - ASCE 7-16 MINIMUM DESIGN LOADS FOR BUILDINGS AND OTHER STRUCTURES (2016)
 - NDS 2018 NATIONAL DESIGN SPECIFICATION FOR WOOD CONSTRUCTION (2016)
 - ACI 318-14 BUILDING CODE REQUIREMENTS FOR STRUCTURAL CONCRETE (2014)
- TIMBER FLOATING DOCK LIVE LOAD: FROM MANUFACTURER
- WIND LOAD:
 - WIND PRESSURE CALCULATION SHALL BE CONSISTENT WITH A 100 YEAR EVENT. 108MPH BASED ON 3 SECOND GUST, RISK CATEGORY I, EXPOSURE CATEGORY D.
- FLOOD LOAD
 - 100 YEAR STILL WATER LEVELS AND WAVE HEIGHTS TAKEN FROM USACE NORTH ATLANTIC , ATLANTIC COAST COMPREHENSIVE STUDY 2015.
 - WAVE LOADS
 - FLOATING DOCK STRUCTURE WAVE LOADS CALCULATED AT 100 YEAR EVENT.
Hs = 4.0 FT
Tp = 5.6 SECONDS.
- CURRENT = 2.36 FT/S

STRUCTURAL STEEL NOTES:

- ALL STEEL AND MISCELLANEOUS METALS INCLUDING BOLTS, WASHERS, NUTS, SLEEVES, CHANNELS, PLATES, THREADED BAR, INSERTS, WIRE ROPE, ETC. SHALL BE HOT DIPPED GALVANIZED IN ACCORDANCE WITH ASTM A123/A153 AS APPLICABLE UNLESS OTHERWISE NOTED.
- ALL STRUCTURAL STEEL, UNLESS OTHERWISE NOTED, SHALL CONFORM TO THE REQUIREMENTS OF ASTM A36.
- ANCHOR BOLTS SHALL CONFORM TO ASTM F1554 GRADE 36.
- STAINLESS STEEL SHALL BE ASTM A240 TYPE 316L.
- GALVANIZED REPAIR: CLEAN FIELD WELDS, BOLTED CONNECTIONS, ABRADED AREAS AND ANY OTHER AREA WHERE THE GALVANIC COATING HAS BEEN DAMAGED AND REPAIR IN ACCORDANCE WITH ASTM A780, ZINC-SOLDER METHODS.

CAST-IN-PLACE CONCRETE:

- ALL CAST-IN-PLACE CONCRETE SHALL BE IN ACCORDANCE WITH ACI 301-20 SPECIFICATIONS FOR STRUCTURAL CONCRETE.
- ALL CAST-IN-PLACE CONCRETE SHALL BE NORMAL WEIGHT AND DEVELOP A MINIMUM COMPRESSIVE STRENGTH AT 28 DAYS OF 5,000 PSI UNO.
- ALL DETAILING, FABRICATION, AND ERECTION OF REINFORCING STEEL SHALL CONFORM TO THE ACI MANUAL OF STANDARD PRACTICE FOR DETAILING REINFORCED CONCRETE STRUCTURES.
- ALL NEW REINFORCING STEEL SHALL BE ASTM A615 GRADE 60.
- ALL EMBEDDED ITEMS SHALL BE IN ACCORDANCE WITH ACI 117-10 SPECIFICATION FOR TOLERANCES FOR CONCRETE CONSTRUCTION AND MATERIALS AND COMMENTARY. ALL EMBEDDED STEEL, NOT COMPLETELY ENCASED IN CONCRETE IN THE FINAL WORK SHALL BE EITHER STAINLESS STEEL OR HOT DIP GALVANIZED, UNO.
- THE MINIMUM COVER OVER REINFORCING STEEL SHALL BE 3 INCHES UNO.
- ALL REINFORCING TENSION LAP SPLICES SHALL BE CLASS "B" SPLICES IN ACCORDANCE WITH ACI 318, CHAPTER 25.
- DO NOT LOCATE SPLICES AT AREAS OF HIGH STRESS. STAGGER SPLICE LOCATIONS 24" MINIMUM, WHERE PRACTICAL.
- PROVIDE 3/4", 45° CHAMFERS ON ALL EXPOSED CORNERS, UNO.
- ALL BENDING OF STEEL REINFORCEMENT SHALL BE DONE IN THE SHOP.

TIMBER NOTES:

- ALL STRUCTURAL LUMBER AND TIMBER SHALL BE SOUTHERN PINE GRADE NO. 2 OR BETTER UNO.
- ALL TIMBER SHALL BE TREATED WITH CHROMATED COPPER ARSENATE (CCA) CONFORMING TO AWPA-U1 STANDARD USE CATEGORY 4B/AC WITH A RETENTION LEVEL OF 2.50 PCF
- ALL HOLES FOR BOLT HEADS SHALL BE COUNTERBORED WHERE INDICATED.
- ALL HOLES SHALL BE DRILLED FOR TIGHT FIT, U.O.N
- FIELD TREAT CUTS, BEVELS, NOTCHES, DAPS, RE-FACING AND ABRASIONS MADE IN THE FIELD IN TREATED TIMBERS (FURNISHED AS PART OF THE WORK OR EXISTING TIMBERS TO REMAIN) IN ACCORDANCE WITH AWPA M4, MSDS AND CIS. WOOD PRESERVATIVES ARE RESTRICTED - USE PESTICIDES AND SHALL BE APPLIED ACCORDING TO AWPA STANDARDS. TRIM CUTS AND ABRASIONS BEFORE FIELD TREATMENT. PAINT DEPRESSIONS OR OPENINGS AROUND BOLT HOLES, JOINTS, OR GAPS INCLUDING RECESSES FORMED BY COUNTERBORING, WITH PRESERVATIVE TREATMENT USED FOR TIMBER.
- ALL BOLTS TO BE 1" DIAMETER UNLESS OTHERWISE NOTED. ALL BOLTS SHALL BE FULL SIZE AND HAVE CUT THREADS. ALL BOLTS SHALL HAVE WASHERS (NEW YORK DOCK DEPARTMENT TYPE).
- TIMBER SIZES SHOWN ON DRAWINGS ARE NOMINAL IN INCHES.

PILE DRIVING NOTES:

- OBSTRUCTIONS WILL BE ENCOUNTERED DURING INSTALLATION OF TIMBER PILES INCLUDING BUT NOT LIMITED TO BOULDERS, COBBLES, EXISTING SLOPE RIPRAP, CONCRETE PAVERS, AND/OR OTHER DEBRIS. THE CONTRACTOR SHALL PRE-EXCAVATE TO REMOVE ALL EXISTING OBSTRUCTIONS PRIOR TO INSTALLATION OF PILES.

INDEX OF DRAWINGS:

G-1	TITLE SHEET
G-2	GENERAL NOTES AND ABBREVIATIONS
S-1	EXISTING CONDITIONS AND FEMA FLOOD PLAIN PLAN
S-2	EXISTING CONDITIONS SECTIONS AND DETAILS
S-3	SITE PLAN - PROPOSED DINGHY DOCK
S-4	TIMBER FRAMED FLOATING DOCK SECTIONS AND DETAILS
S-5	GANGWAY - TYPICAL SECTIONS AND DETAILS
S-6	TIMBER PILES - SECTIONS AND DETAILS

ABBREVIATIONS:


ACI	AMERICAN CONCRETE INSTITUTE
APPROX.	APPROXIMATELY
ASCE	AMERICAN SOCIETY OF CIVIL ENGINEERS
ASTM	AMERICAN SOCIETY FOR TESTING AND MATERIALS
BOT	BOTTOM
C.I.P.	CAST-IN-PLACE
CLR.	CLEAR
CONC.	CONCRETE
COV.	COVER
DIA.	DIAMETER
DWG.	DRAWING
E	EASTING
EL.	ELEVATION
EMBED.	EMBEDMENT
EST.	ESTIMATED
EQ.	EQUAL
FT	FEET
GALV.	GALVANIZED
HOWL	HIGHEST OBSERVED WATER LEVEL
IN.	INCHES
KSI	KIPS PER SQUARE INCH
LAT.	LATITUDE
LBS	POUNDS
LONG.	LONGITUDE
LOWL	LOWEST OBSERVED WATER LEVEL
MAX.	MAXIMUM
MHHW	MEAN HIGH HIGH WATER
MIN.	MINIMUM
MLLW	MEAN LOW LOW WATER
MOD	MODIFIED
MPH	MILES PER HOUR
N	NORTHING
N/A	NOT APPLICABLE
NAVD88	NORTH AMERICAN VERTICAL DATUM 1988
NO.	NUMBER
NOAA	NATIONAL OCEANIC AND ATMOSPHERIC ADMINISTRATION
N.T.S.	NOT TO SCALE
OBJ.	OBJECT
O.C.	ON CENTER
PL	PLATE
PSF	POUNDS PER SQUARE FOOT
PSI	POUNDS PER SQUARE INCH
REF.	REFERENCE
SPA.	SPACING
S.S.	STAINLESS STEEL
T/	TOP OF
TYP.	TYPICAL
U. A.C.E.	UNITED STATES ARMY CORPS OF ENGINEERS
UTIL	UTILITY
W/	WITH
W.P.	WORK POINT
Ø	DIAMETER
CL	CENTERLINE
#	NUMBER

FOR USE IN ASSENT APPLICATION ONLY NOT FOR CONSTRUCTION




VER.	DATE	MODIFICATION	PAGES MODIFIED	VER.	DATE	MODIFICATION	PAGES MODIFIED	DATE	SCALE: N.T.S.	THE CITY OF NEWPORT KING PARK DINGHY DOCK EXPANSION GENERAL NOTES AND ABBREVIATIONS G-2	Rev.	Page: 2 of 8
xx	xxxxx	xxxxxxx						MM/YY	DRAWN: M.S.			
								MM/YY	CHECKED: P.H.			
								MM/YY	APPROVED: J.C.			
									Format ANSI D	Proj. N°:	Doc. N°:	Drawing N°: 30901534.001

RECEIVED
12/27/2022
COASTAL RESOURCES
MANAGEMENT DIVISION

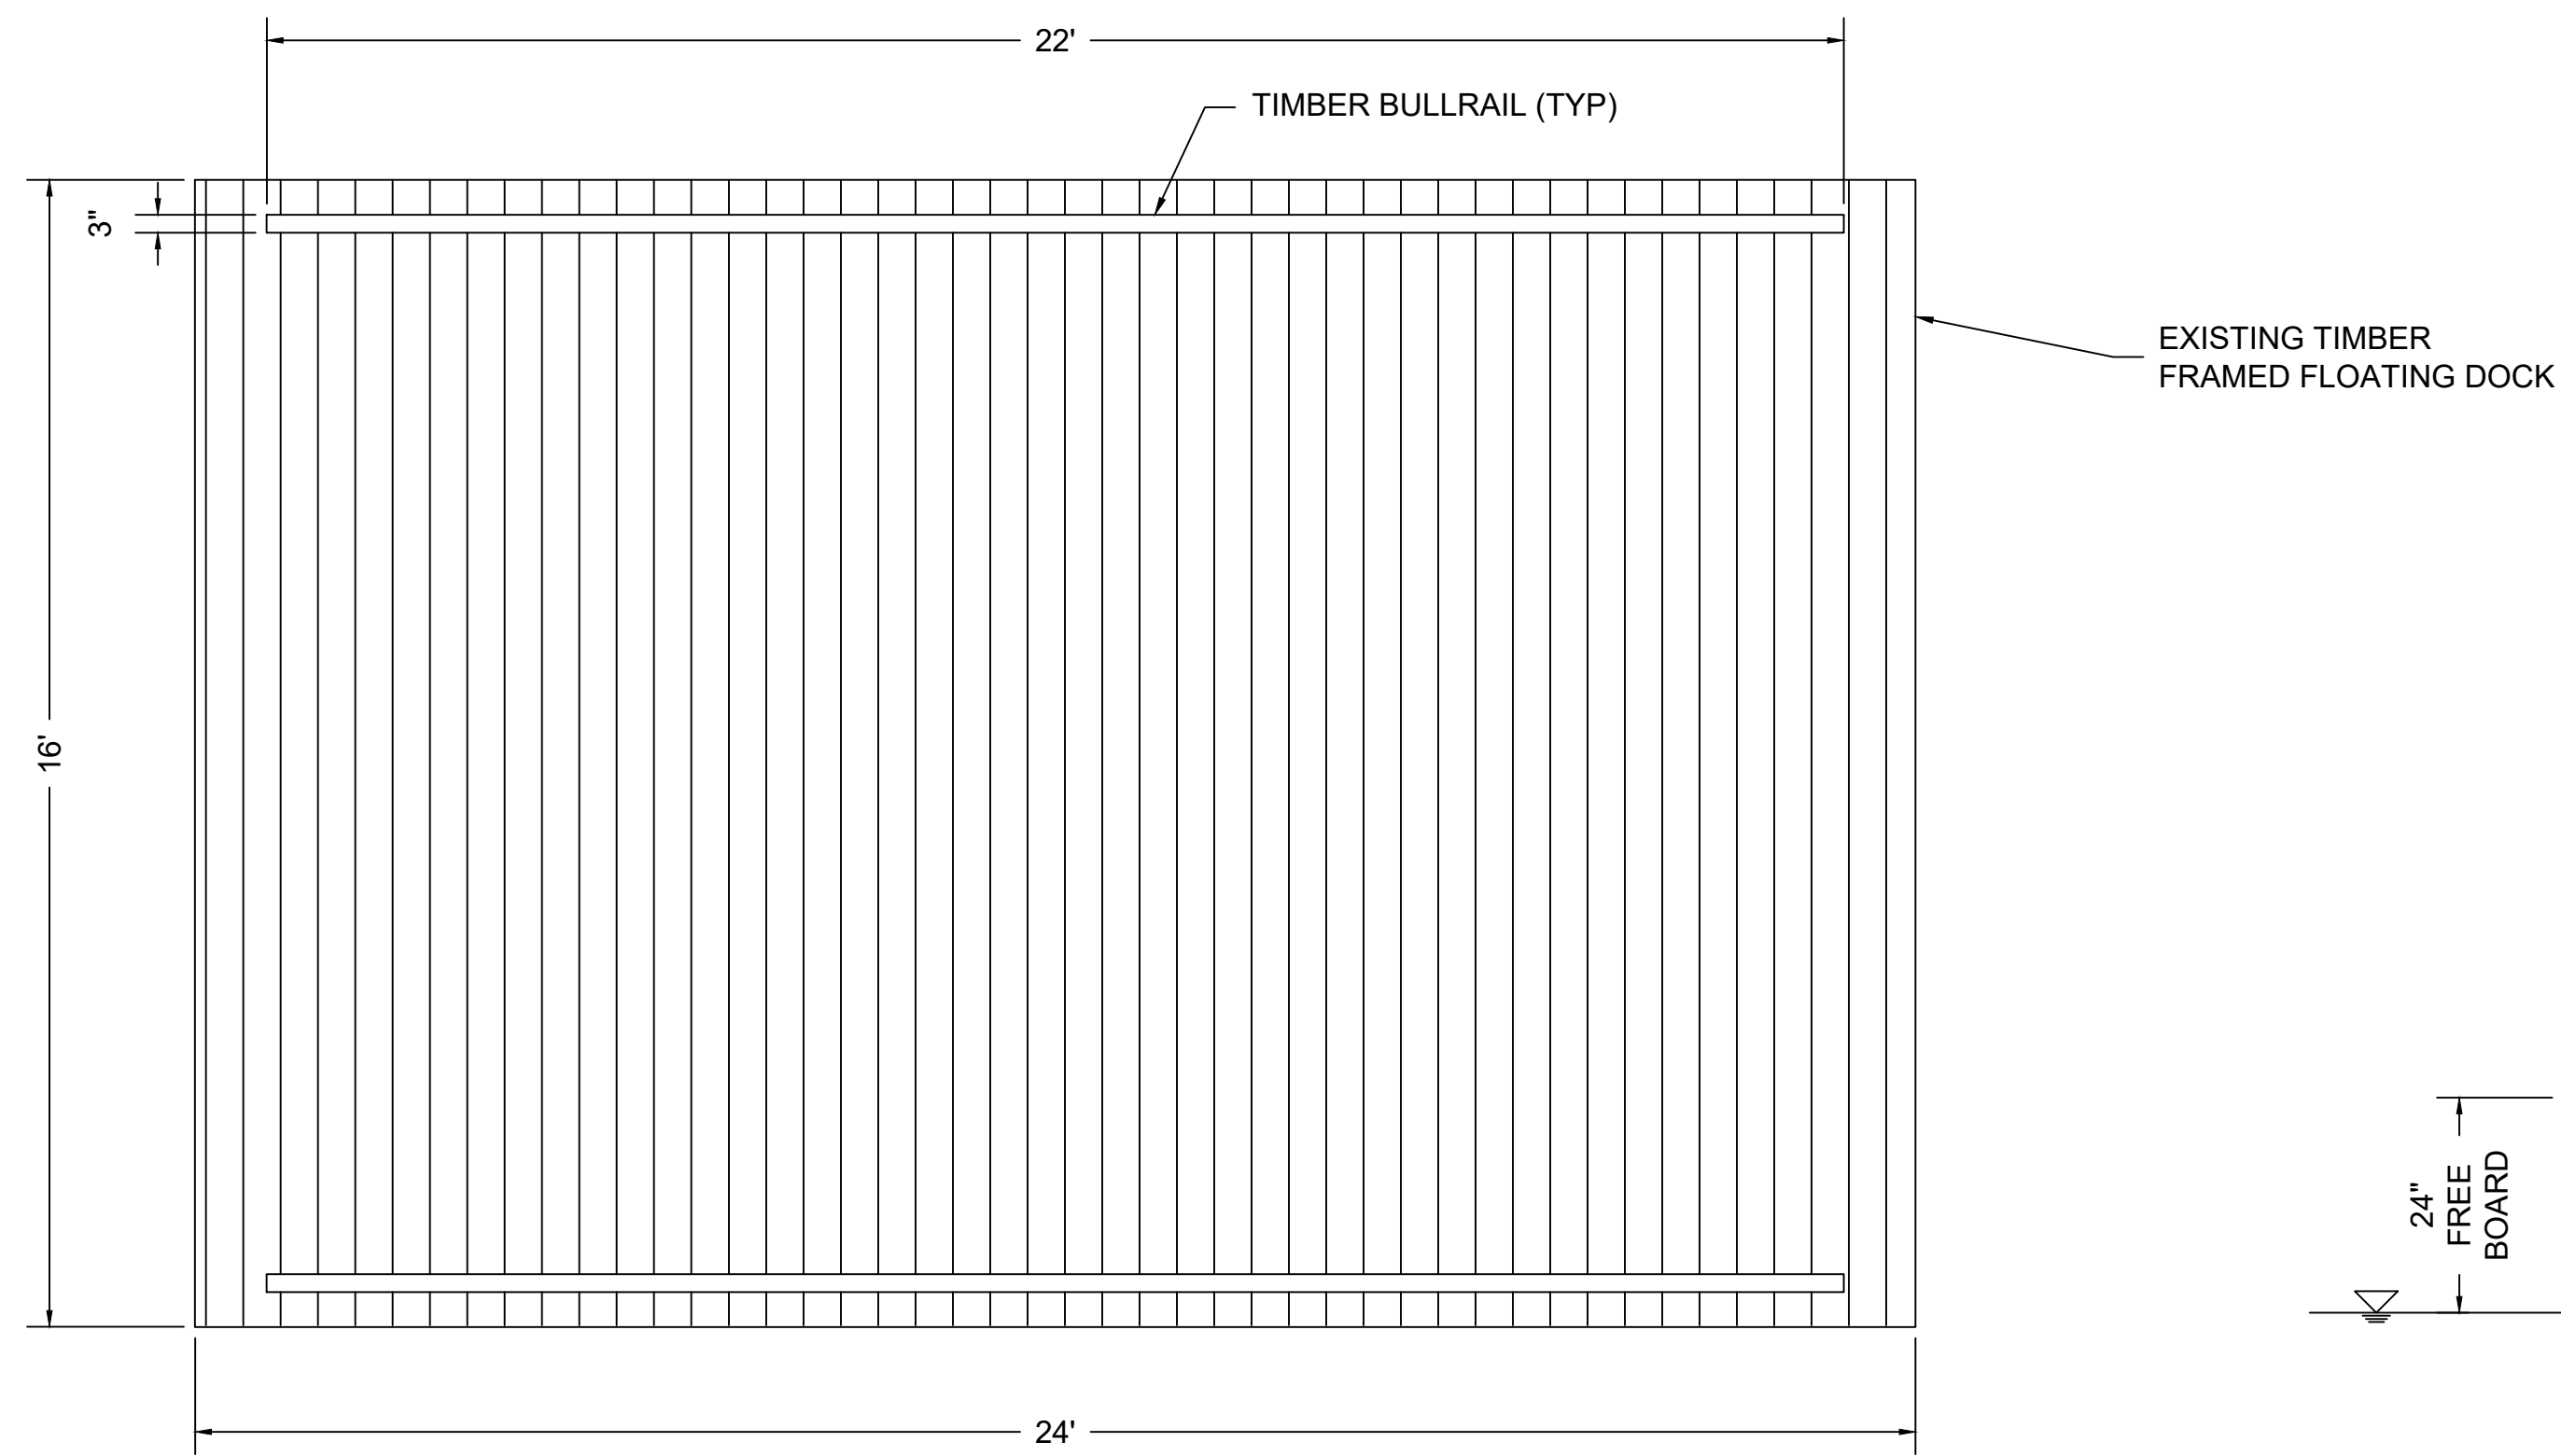

PLAN – TYPICAL EXISTING FLOATING DOCK UNIT
SCALE : 1" = 30'-0"

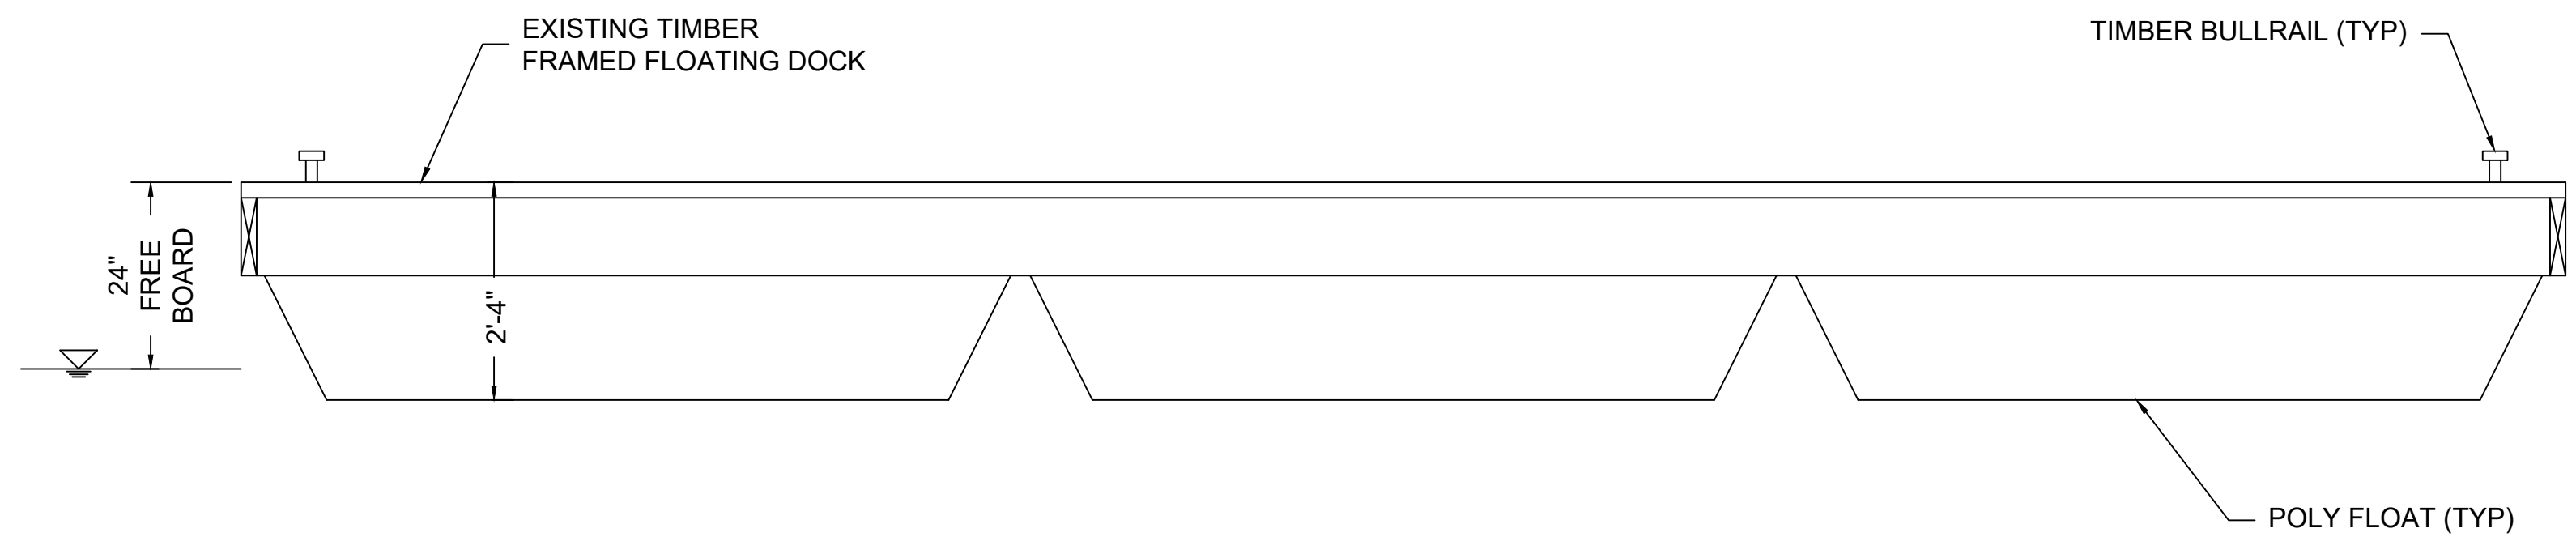

SECTION – TYPICAL EXISTING FLOATING DOCK UNIT
SCALE : 1" = 20'-0"

NOTE:
CONTRACTOR TO OBTAIN WRITTEN
AUTHORIZATION TO VERIFY NEW FLOAT IS
CONSISTENT WITH EXISTING DOCK FREEBOARD.

FOR USE IN ASSENT APPLICATION ONLY NOT FOR CONSTRUCTION




xx	xxxxx	xxxxxxx						DATE	SCALE: N.T.S.	THE CITY OF NEWPORT KING PARK DINGHY DOCK EXPANSION EXISTING CONDITIONS SECTIONS AND DETAILS S-2 Proj. N°: Doc. N°:	Rev.	Page: 4 of 8
								MM/YY	DRAWN: M.S.			
								MM/YY	CHECKED: P.H.			
								MM/YY	APPROVED: J.C.			
VER.	DATE	MODIFICATION	PAGES MODIFIED	VER.	DATE	MODIFICATION	PAGES MODIFIED	Format ANSI D			Drawing N°: 30901534.001	
1				6								


RECEIVED
 12/27/2022
 PORTLAND DEPARTMENT OF
 WATER RESOURCES
 MANAGEMENT DIVISION

NOTES:

1. ALL STEEL HARDWARE SHALL BE HOT DIPPED GALVANIZED IN ACCORDANCE WITH ASTM A123/A153 AS APPLICABLE.
2. DOCK CONNECTORS SHALL BE HEAVY DUTY GALVANIZED 3 TAB FEMALE AND 2 TAB MALE CONNECTORS WITH HEAVY DUTY BACKUP PLATES.
3. FLOATING DOCKS SHALL BE FURNISHED BY THE MARINE CONTRACTOR.
4. CONTRACTOR TO OBTAIN WRITTEN AUTHORIZATION TO VERIFY NEW FLOAT IS CONSISTENT WITH EXISTING FLOATING DOCK FREE BOARD.
5. TIMBER PILES SHALL BE GREENHEART SPECIES U.N.O.

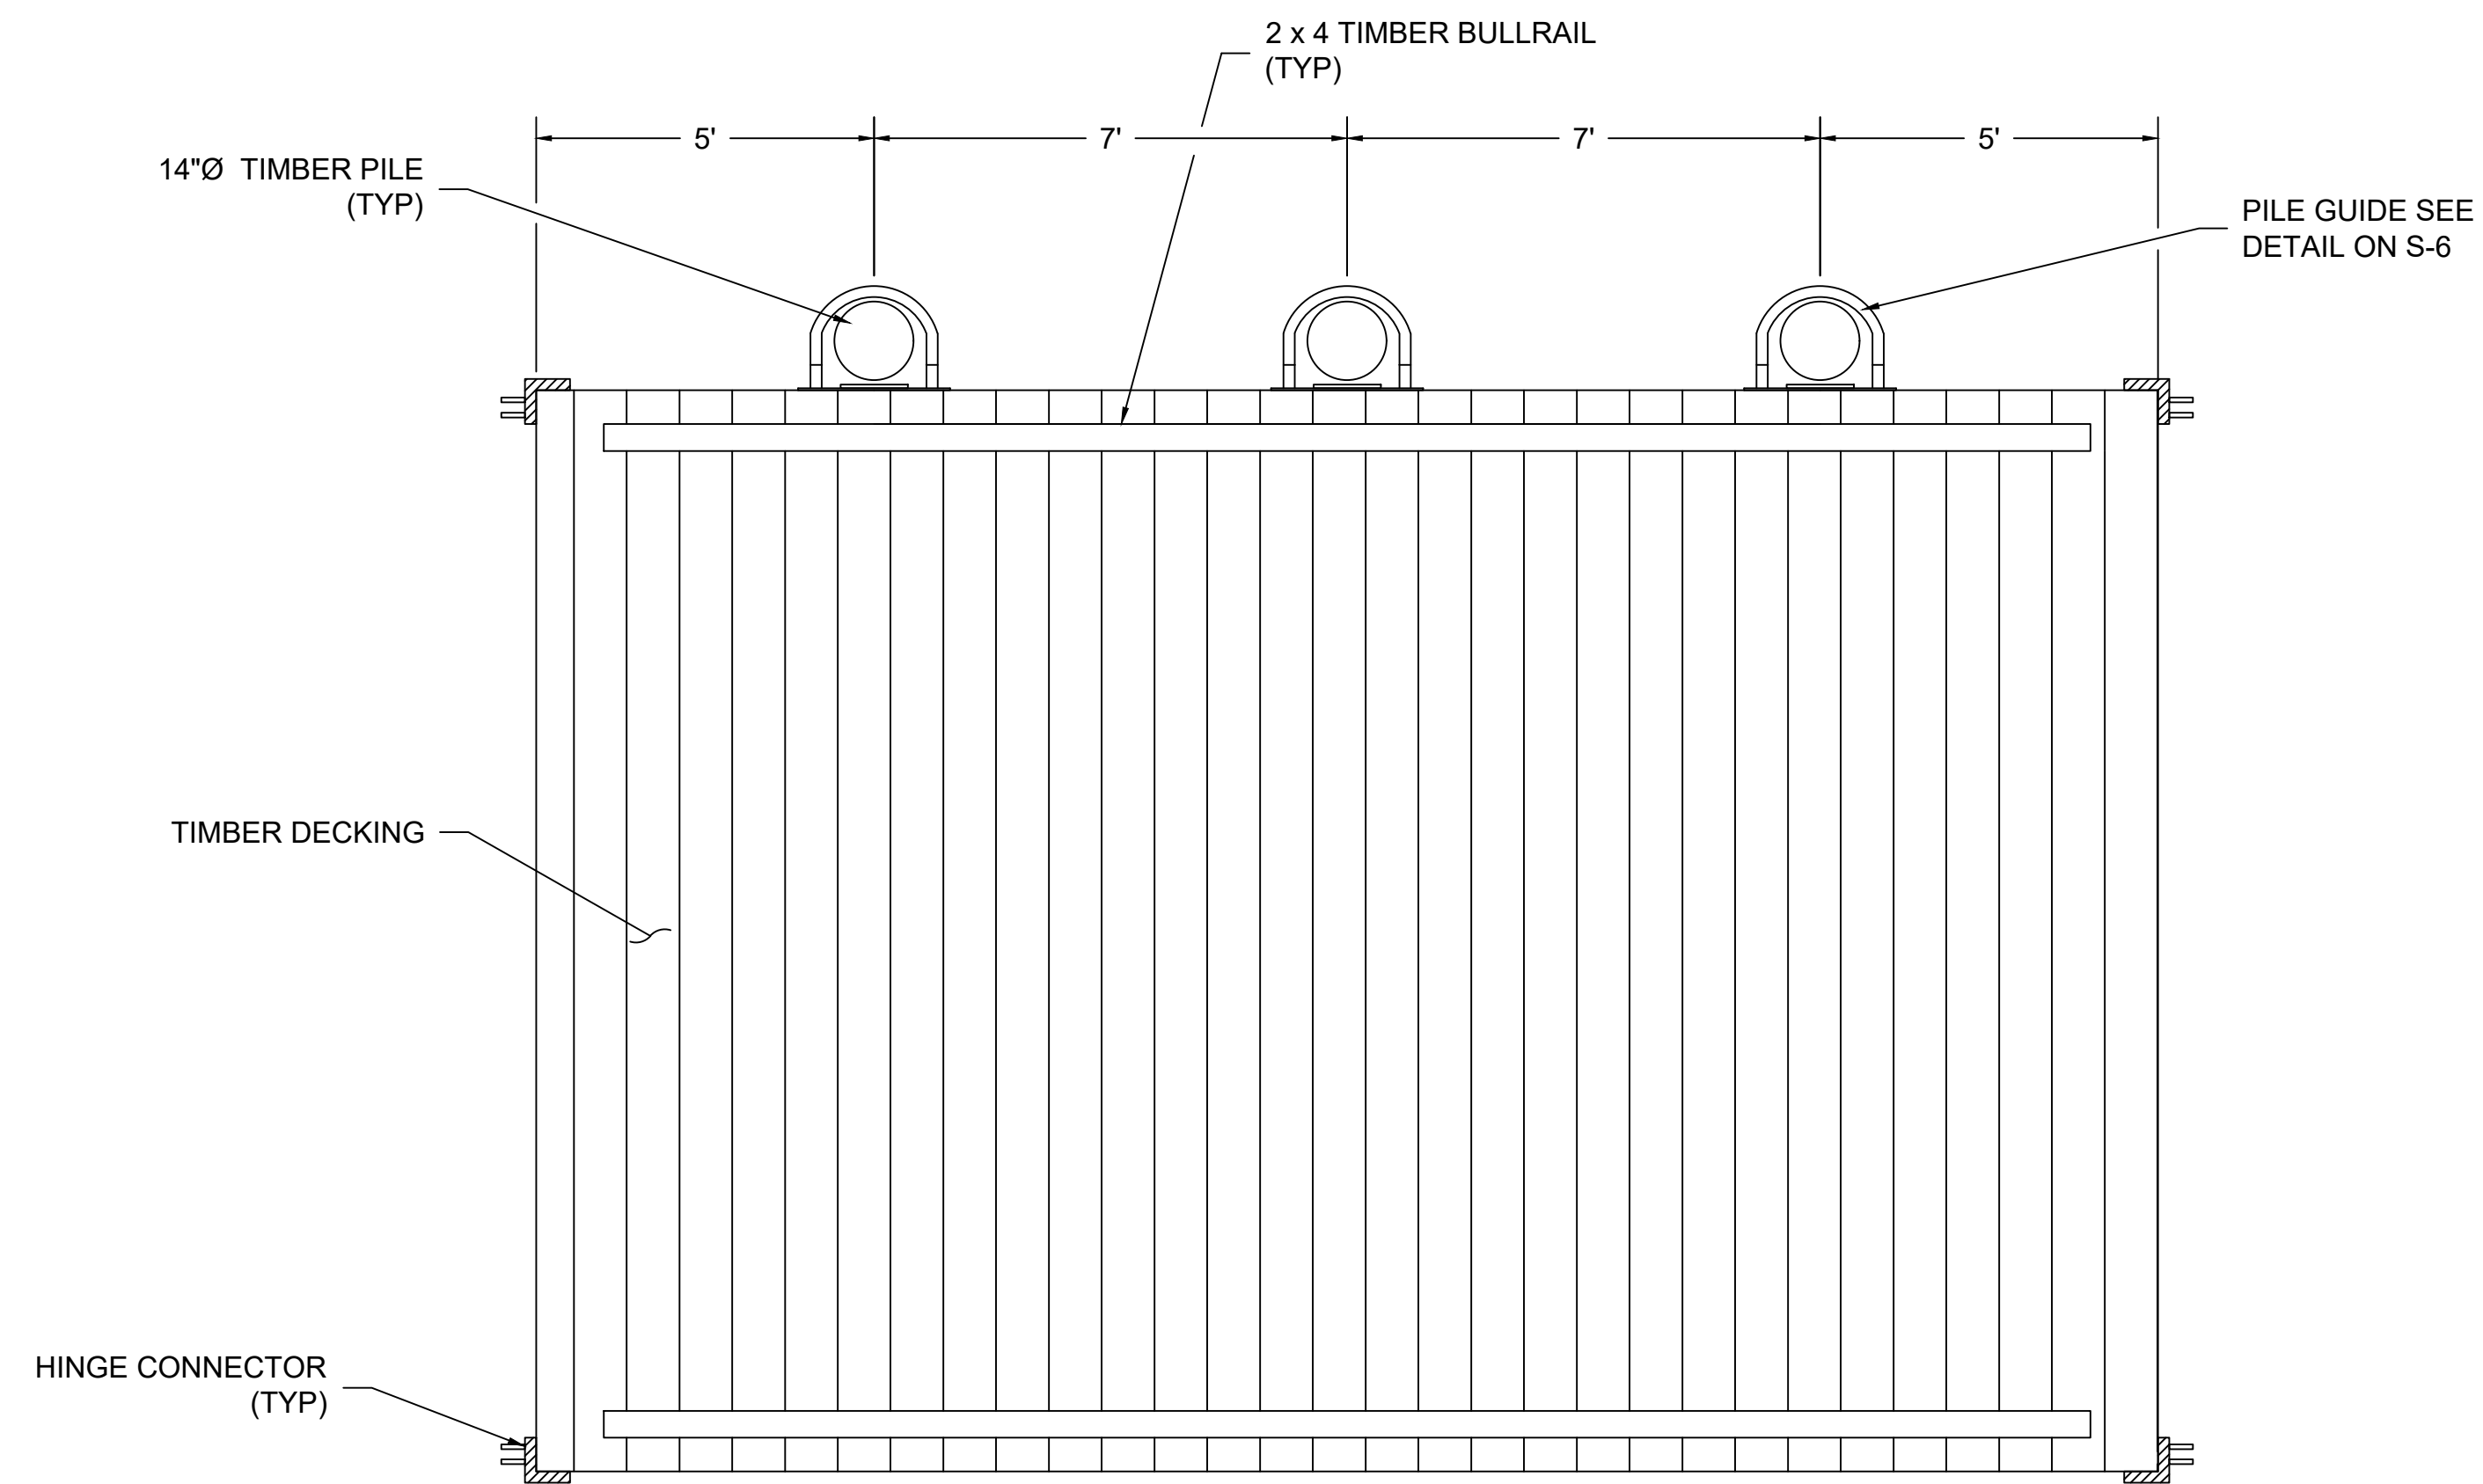

PLAN – NEW 16' x 24' FLOATING DOCK SECTION
SCALE : 1" = 30'-0"

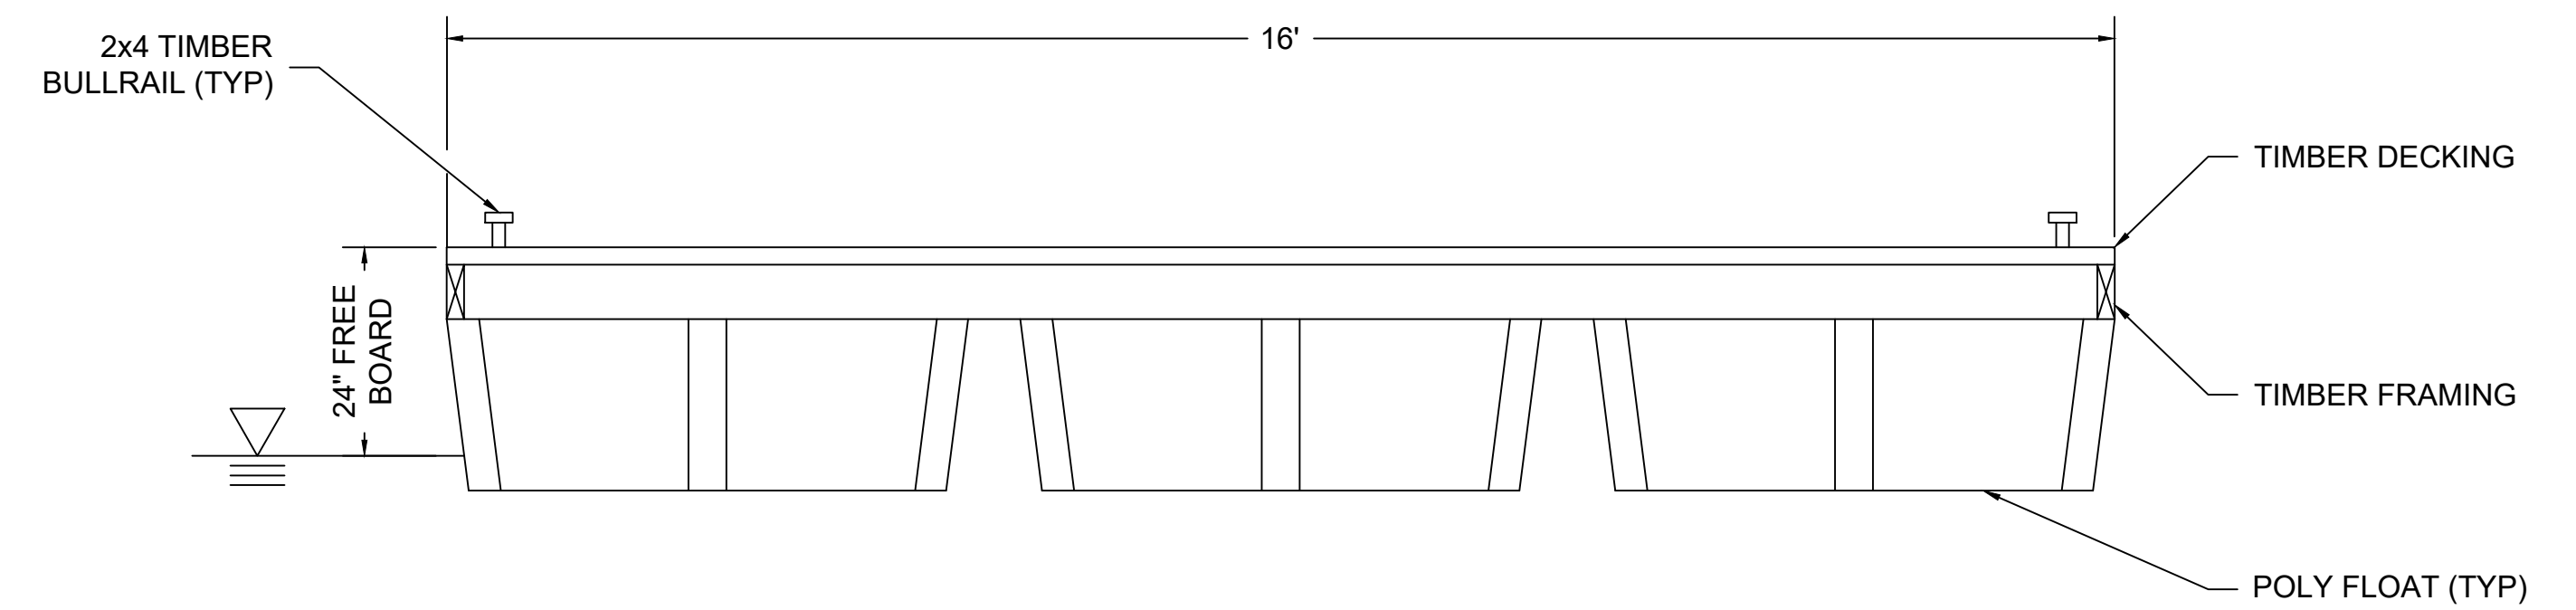

SECTION – NEW 16' x 24' FLOATING DOCK SECTION
SCALE : 1" = 20'-0"


FOR USE IN ASSENT APPLICATION ONLY NOT FOR CONSTRUCTION




JOSEPH CHOI
No. 11726
REGISTERED
PROFESSIONAL ENGINEER
CIVIL

xx	xxxxx	xxxxxxx						DATE	SCALE: N.T.S.	THE CITY OF NEWPORT KING PARK DINGHY DOCK EXPANSION TIMBER FRAMED FLOATING DOCK SECTIONS AND DETAILS S-4 Proj. N°: Doc. N°:	Rev.	Page: 6 of 8
								MM/YY	DRAWN: M.S.			
								MM/YY	CHECKED: P.H.			
								MM/YY	APPROVED: J.C.			
VER.	DATE	MODIFICATION	PAGES MODIFIED	VER.	DATE	MODIFICATION	PAGES MODIFIED	Format ANSI D			Drawing N°: 30901534.001	


RECEIVED
12/27/2022
COASTAL RESOURCES
MANAGEMENT BOARD

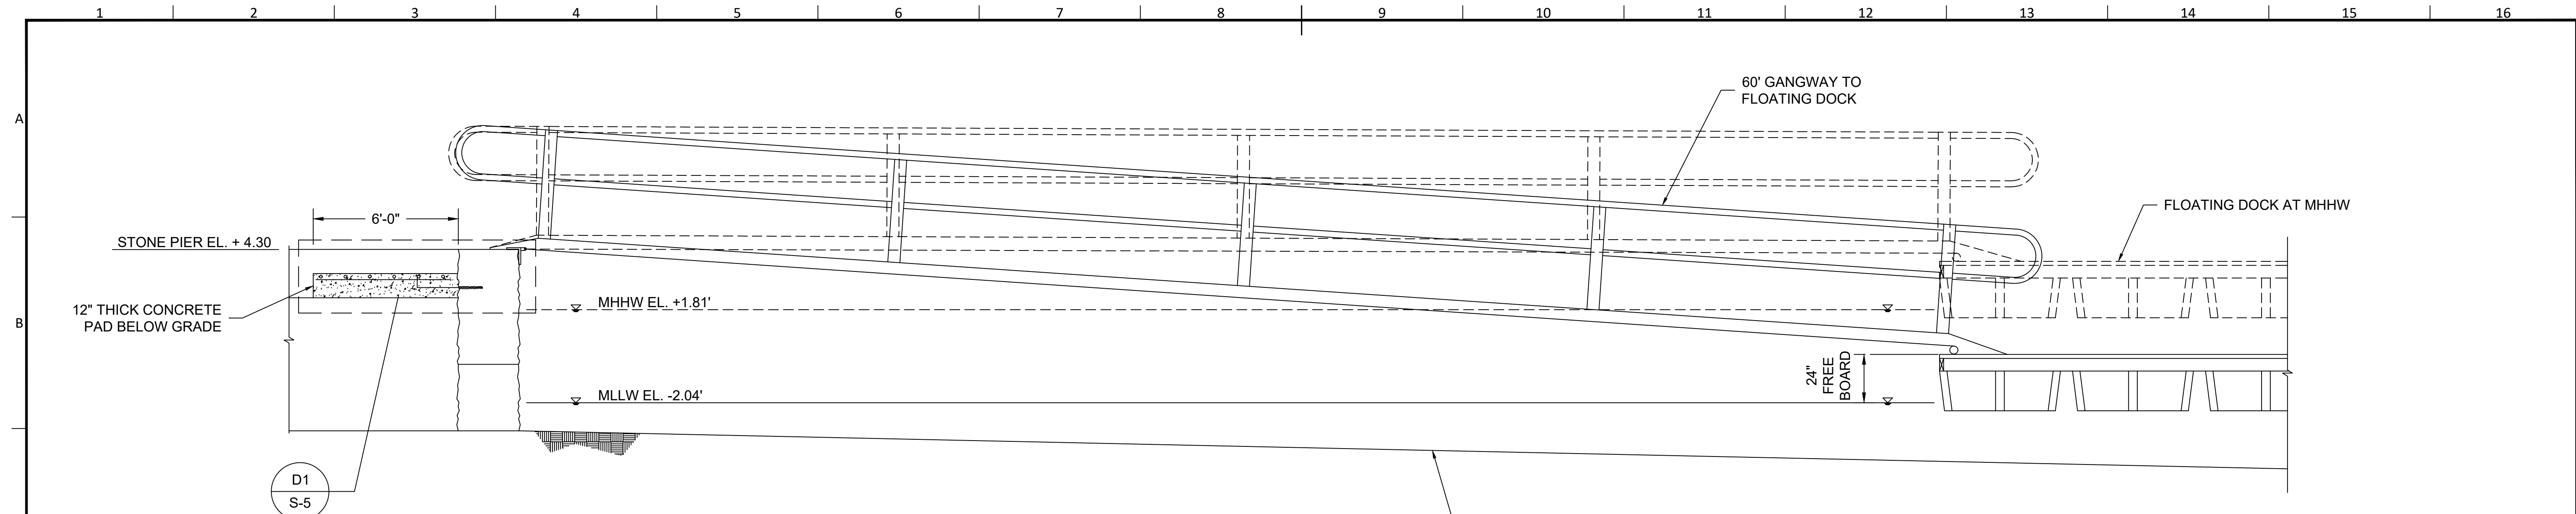

ELEVATION – GANGWAY
SCALE : 1" = 4'-0"

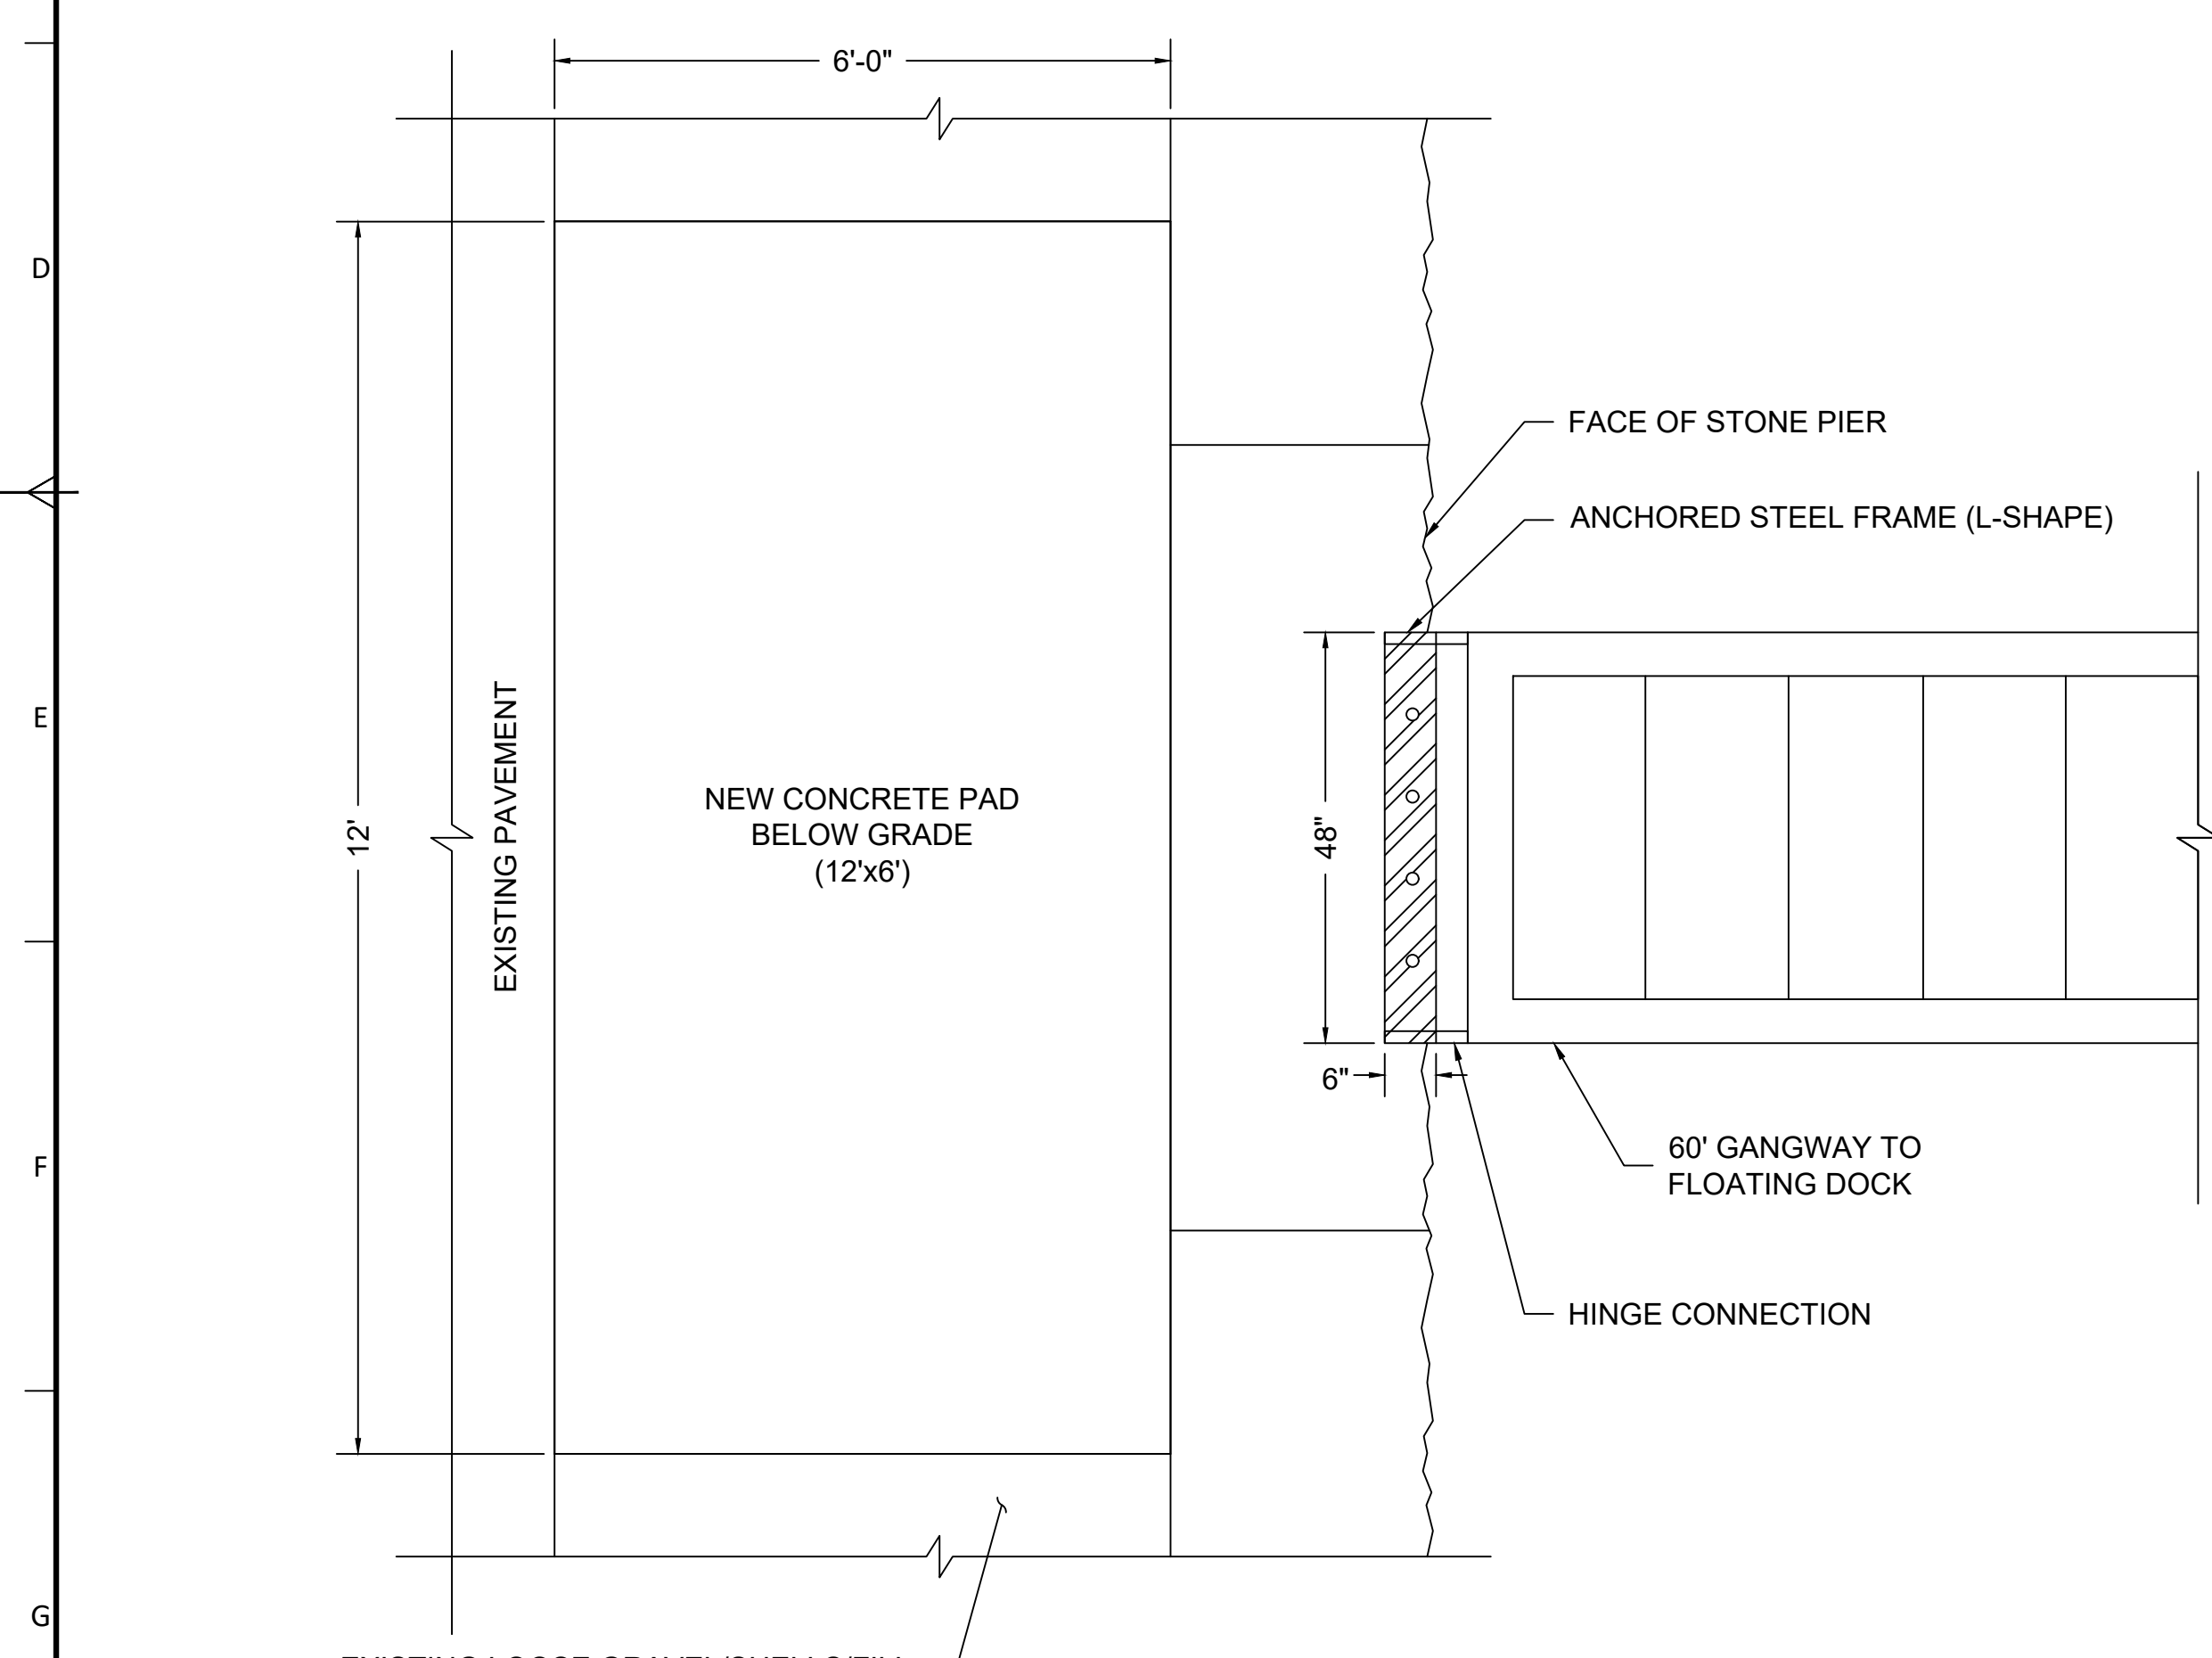

PLAN – GANGWAY CONNECTION
SCALE : 1" = 20'-0"

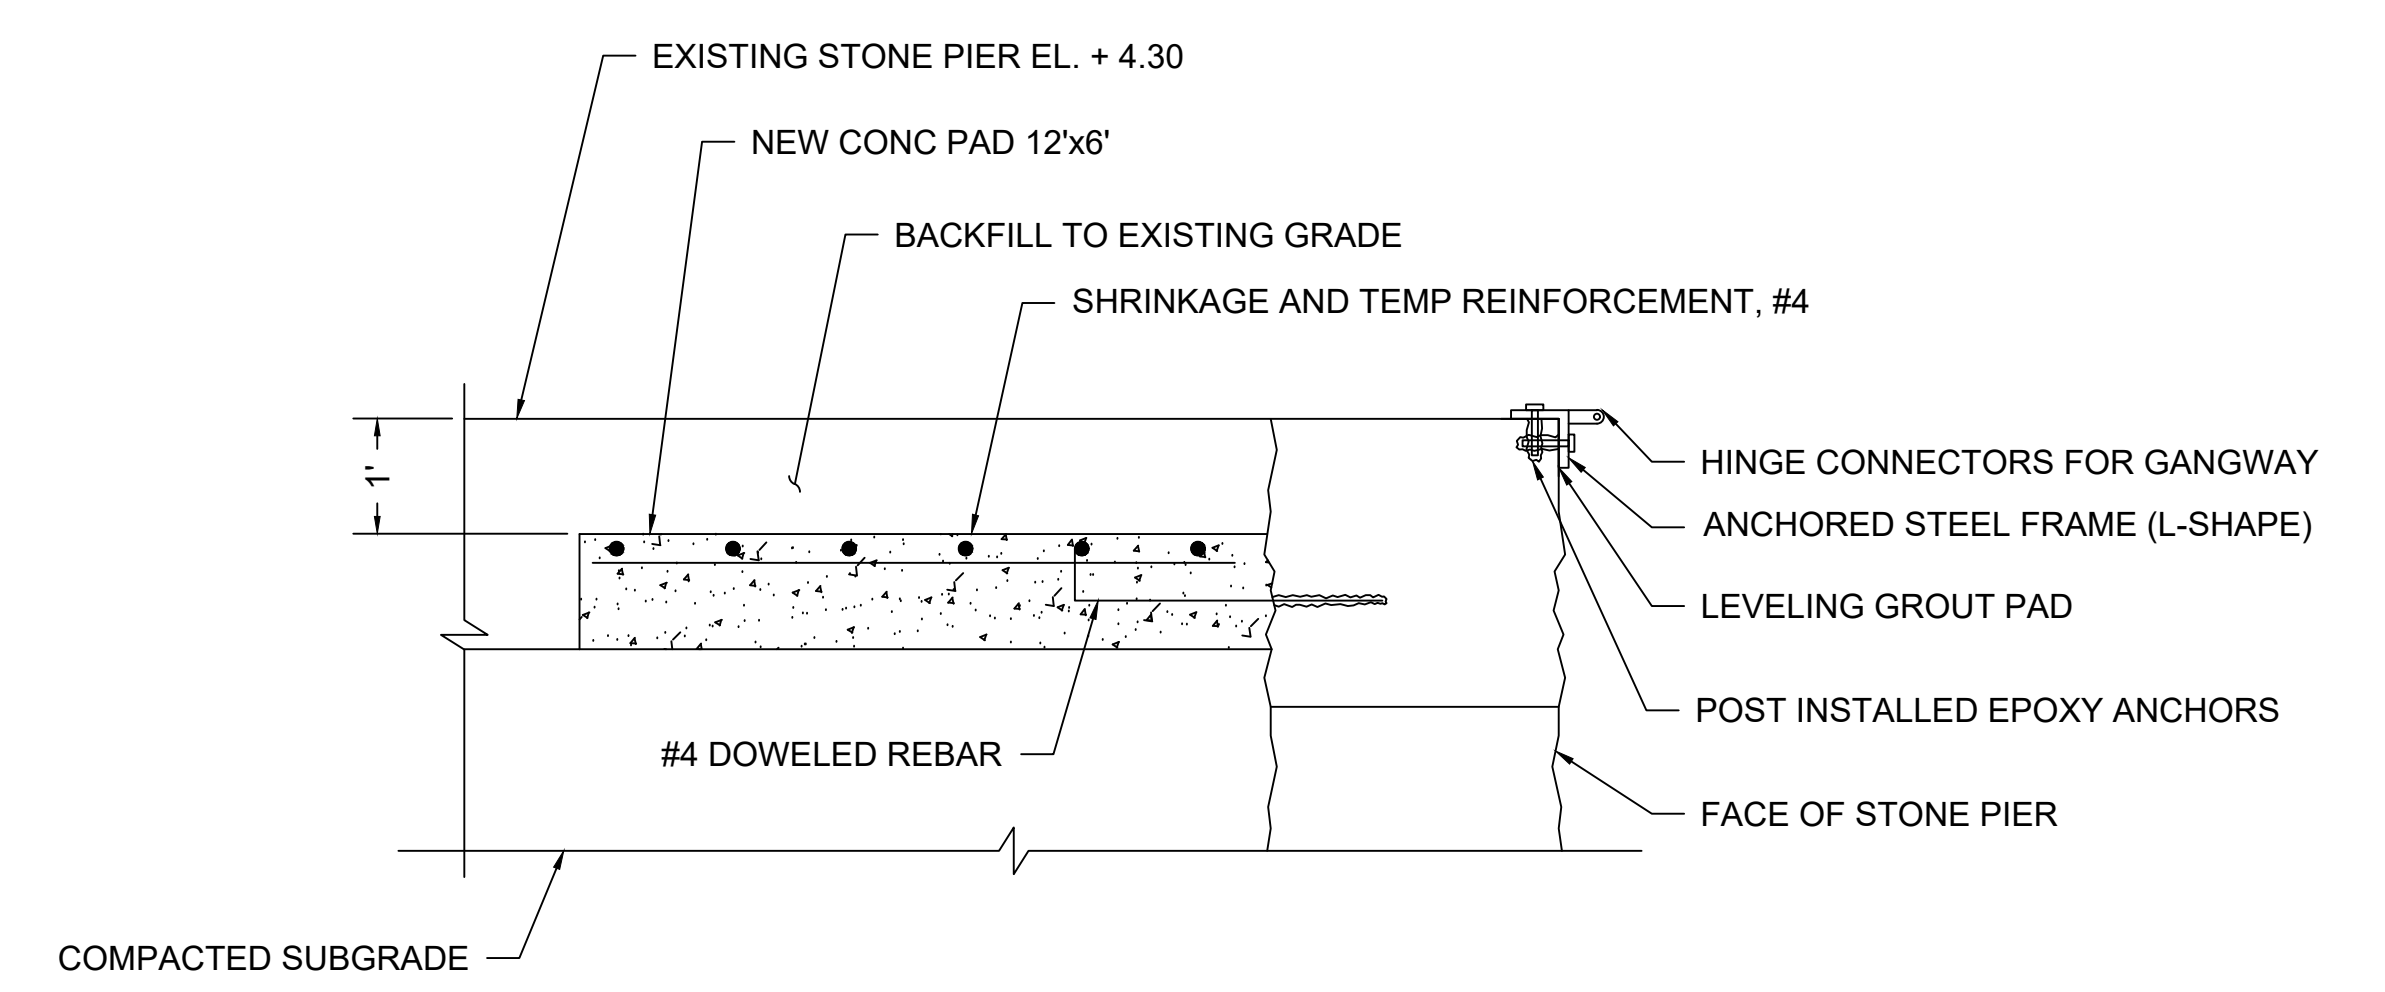

DETAIL – GANGWAY CONNECTION
SCALE : 1" = 20'-0"


FOR USE IN ASSENT APPLICATION ONLY NOT FOR CONSTRUCTION




JOSEPH CHOI
No. 11726
REGISTERED
PROFESSIONAL ENGINEER
CIVIL

xx	xxxxx	xxxxxxx						DATE	SCALE: N.T.S.	THE CITY OF NEWPORT KING PARK DINGHY DOCK EXPANSION GANGWAY TYPICAL SECTIONS AND DETAILS S-5 Proj. N°: Doc. N°:	Rev.	Page: 7 of 8	
								MM/YY	DRAWN: M.S.		Drawing N°: 30901534.001		
								MM/YY	CHECKED: P.H.				
								MM/YY	APPROVED: J.C.				
VER.	DATE	MODIFICATION	PAGES MODIFIED	VER.	DATE	MODIFICATION	PAGES MODIFIED	Format ANSI D					
1													

RECEIVED
12/27/2022
MARSHAL RESOURCES
MANAGEMENT CORP.

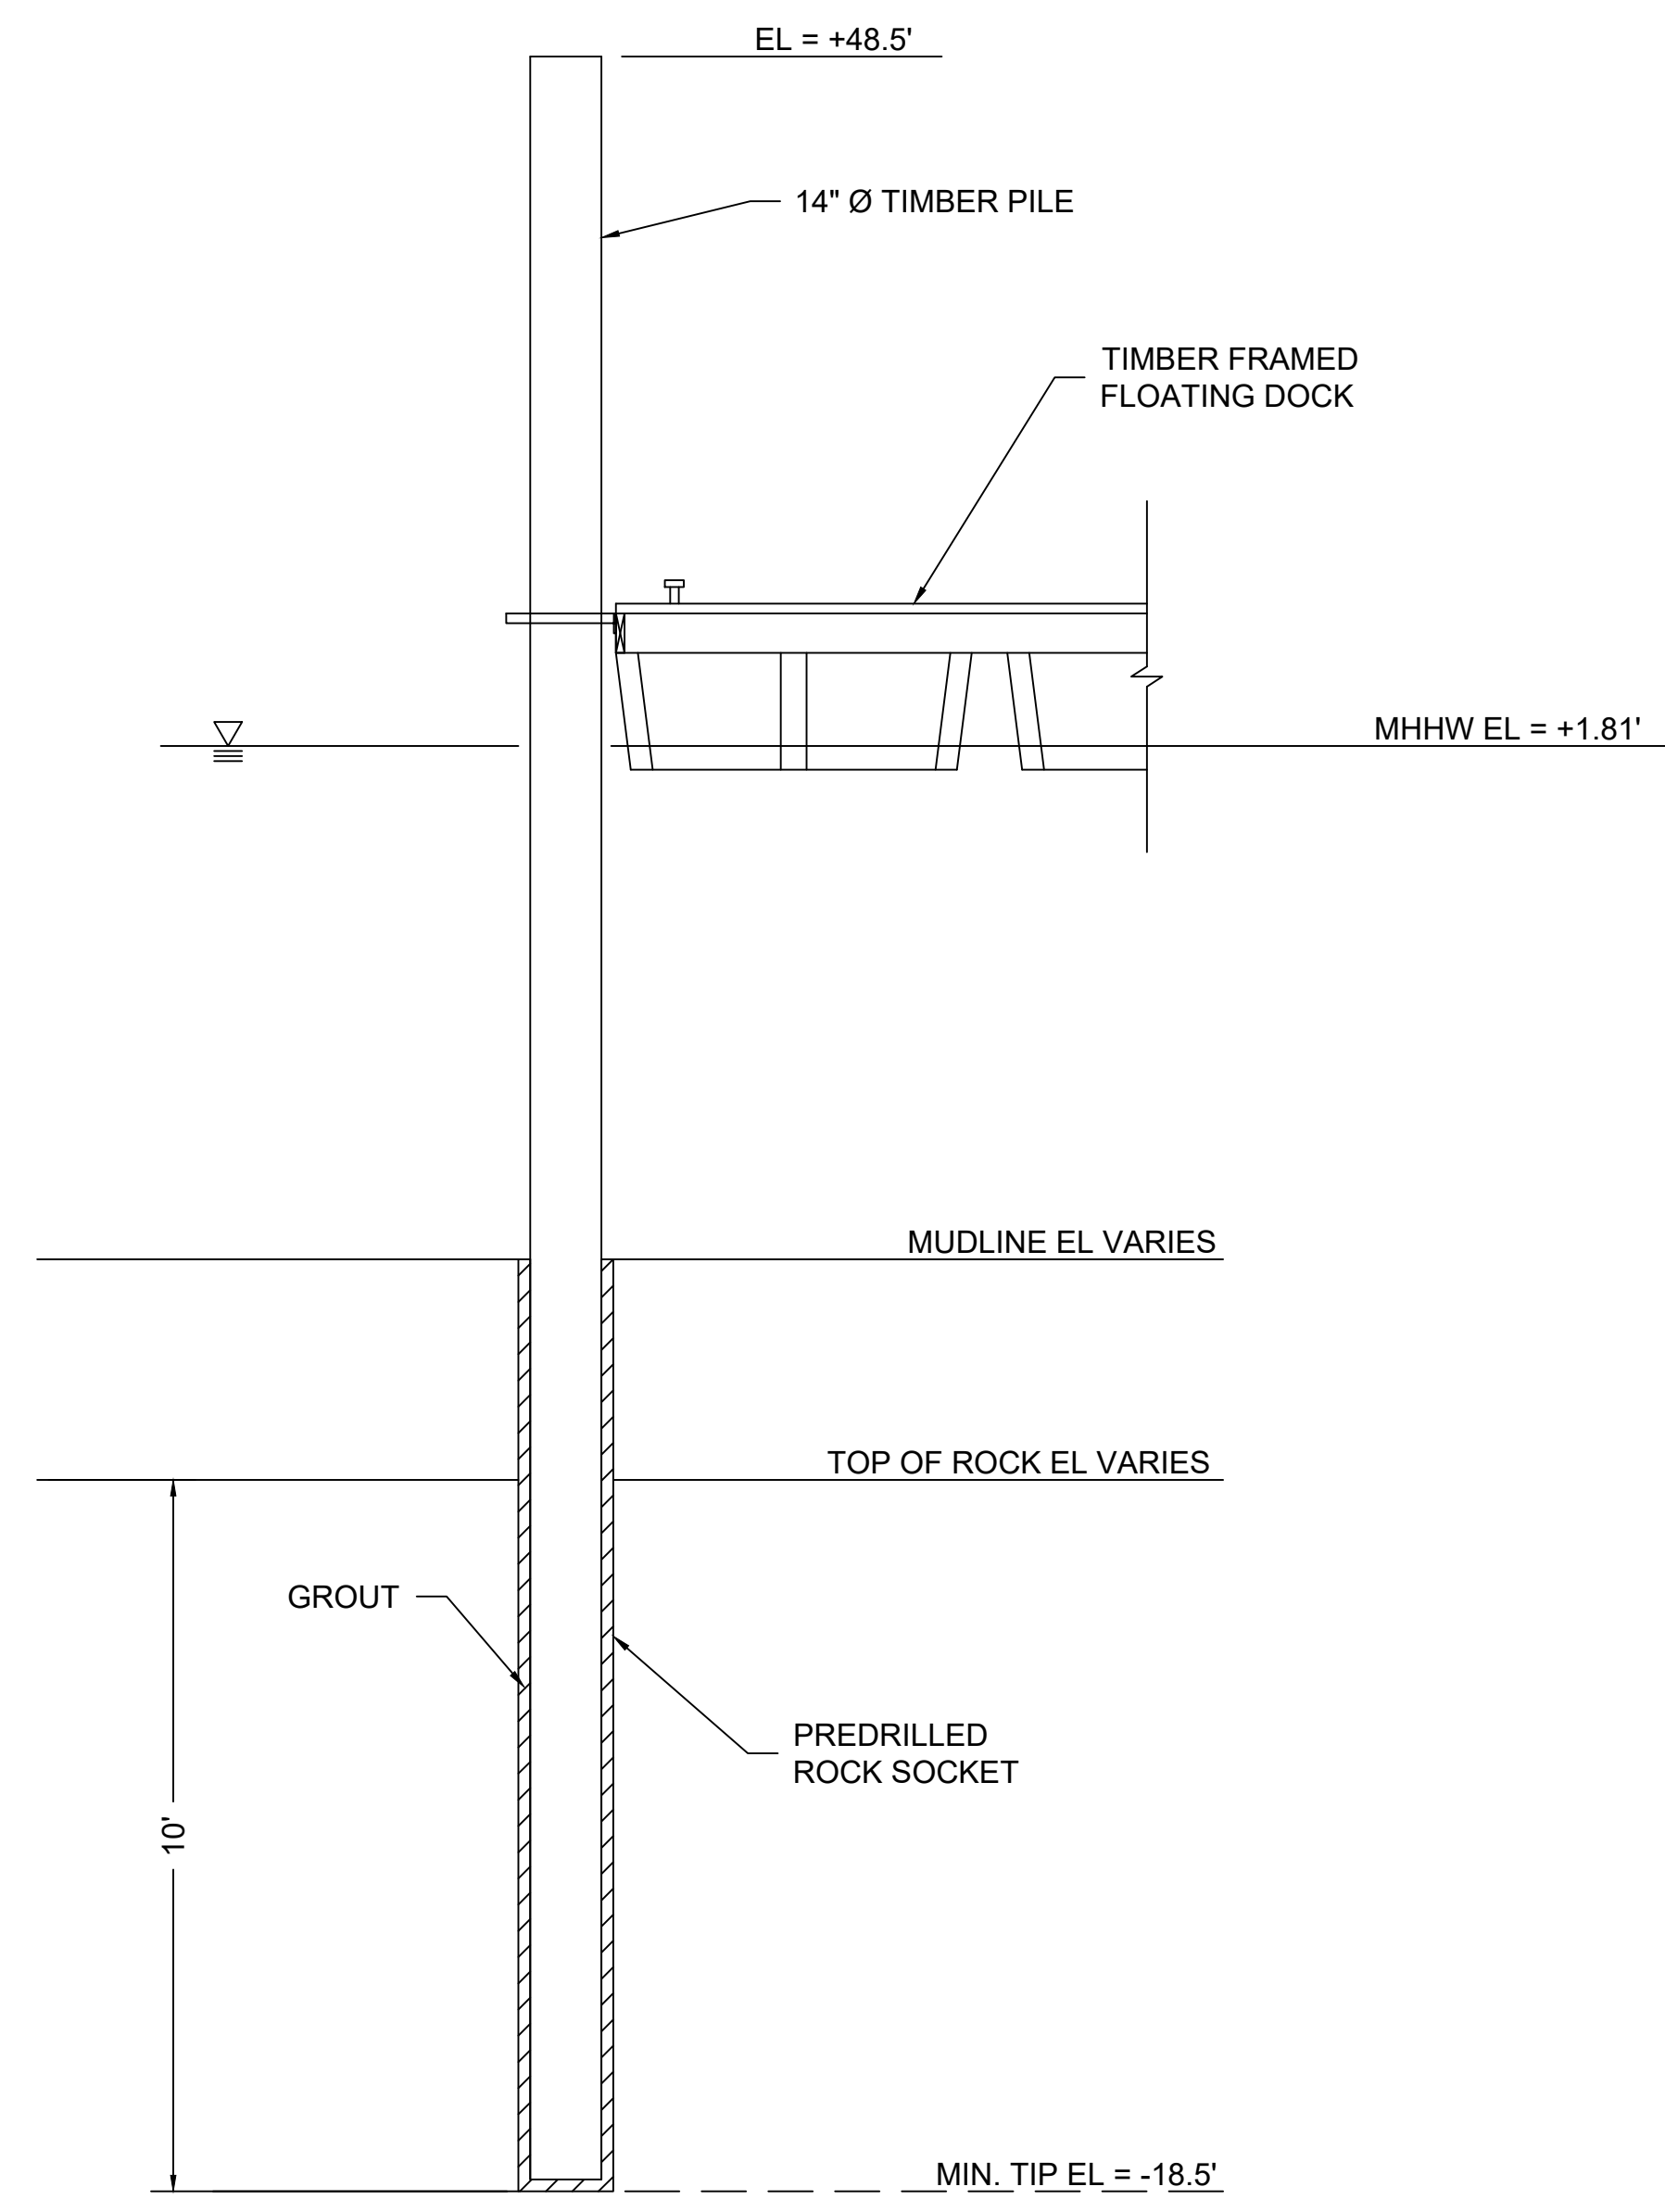

ELEVATION – TYPICAL PILE EMBEDMENT
SCALE : 1" = 30'-0"

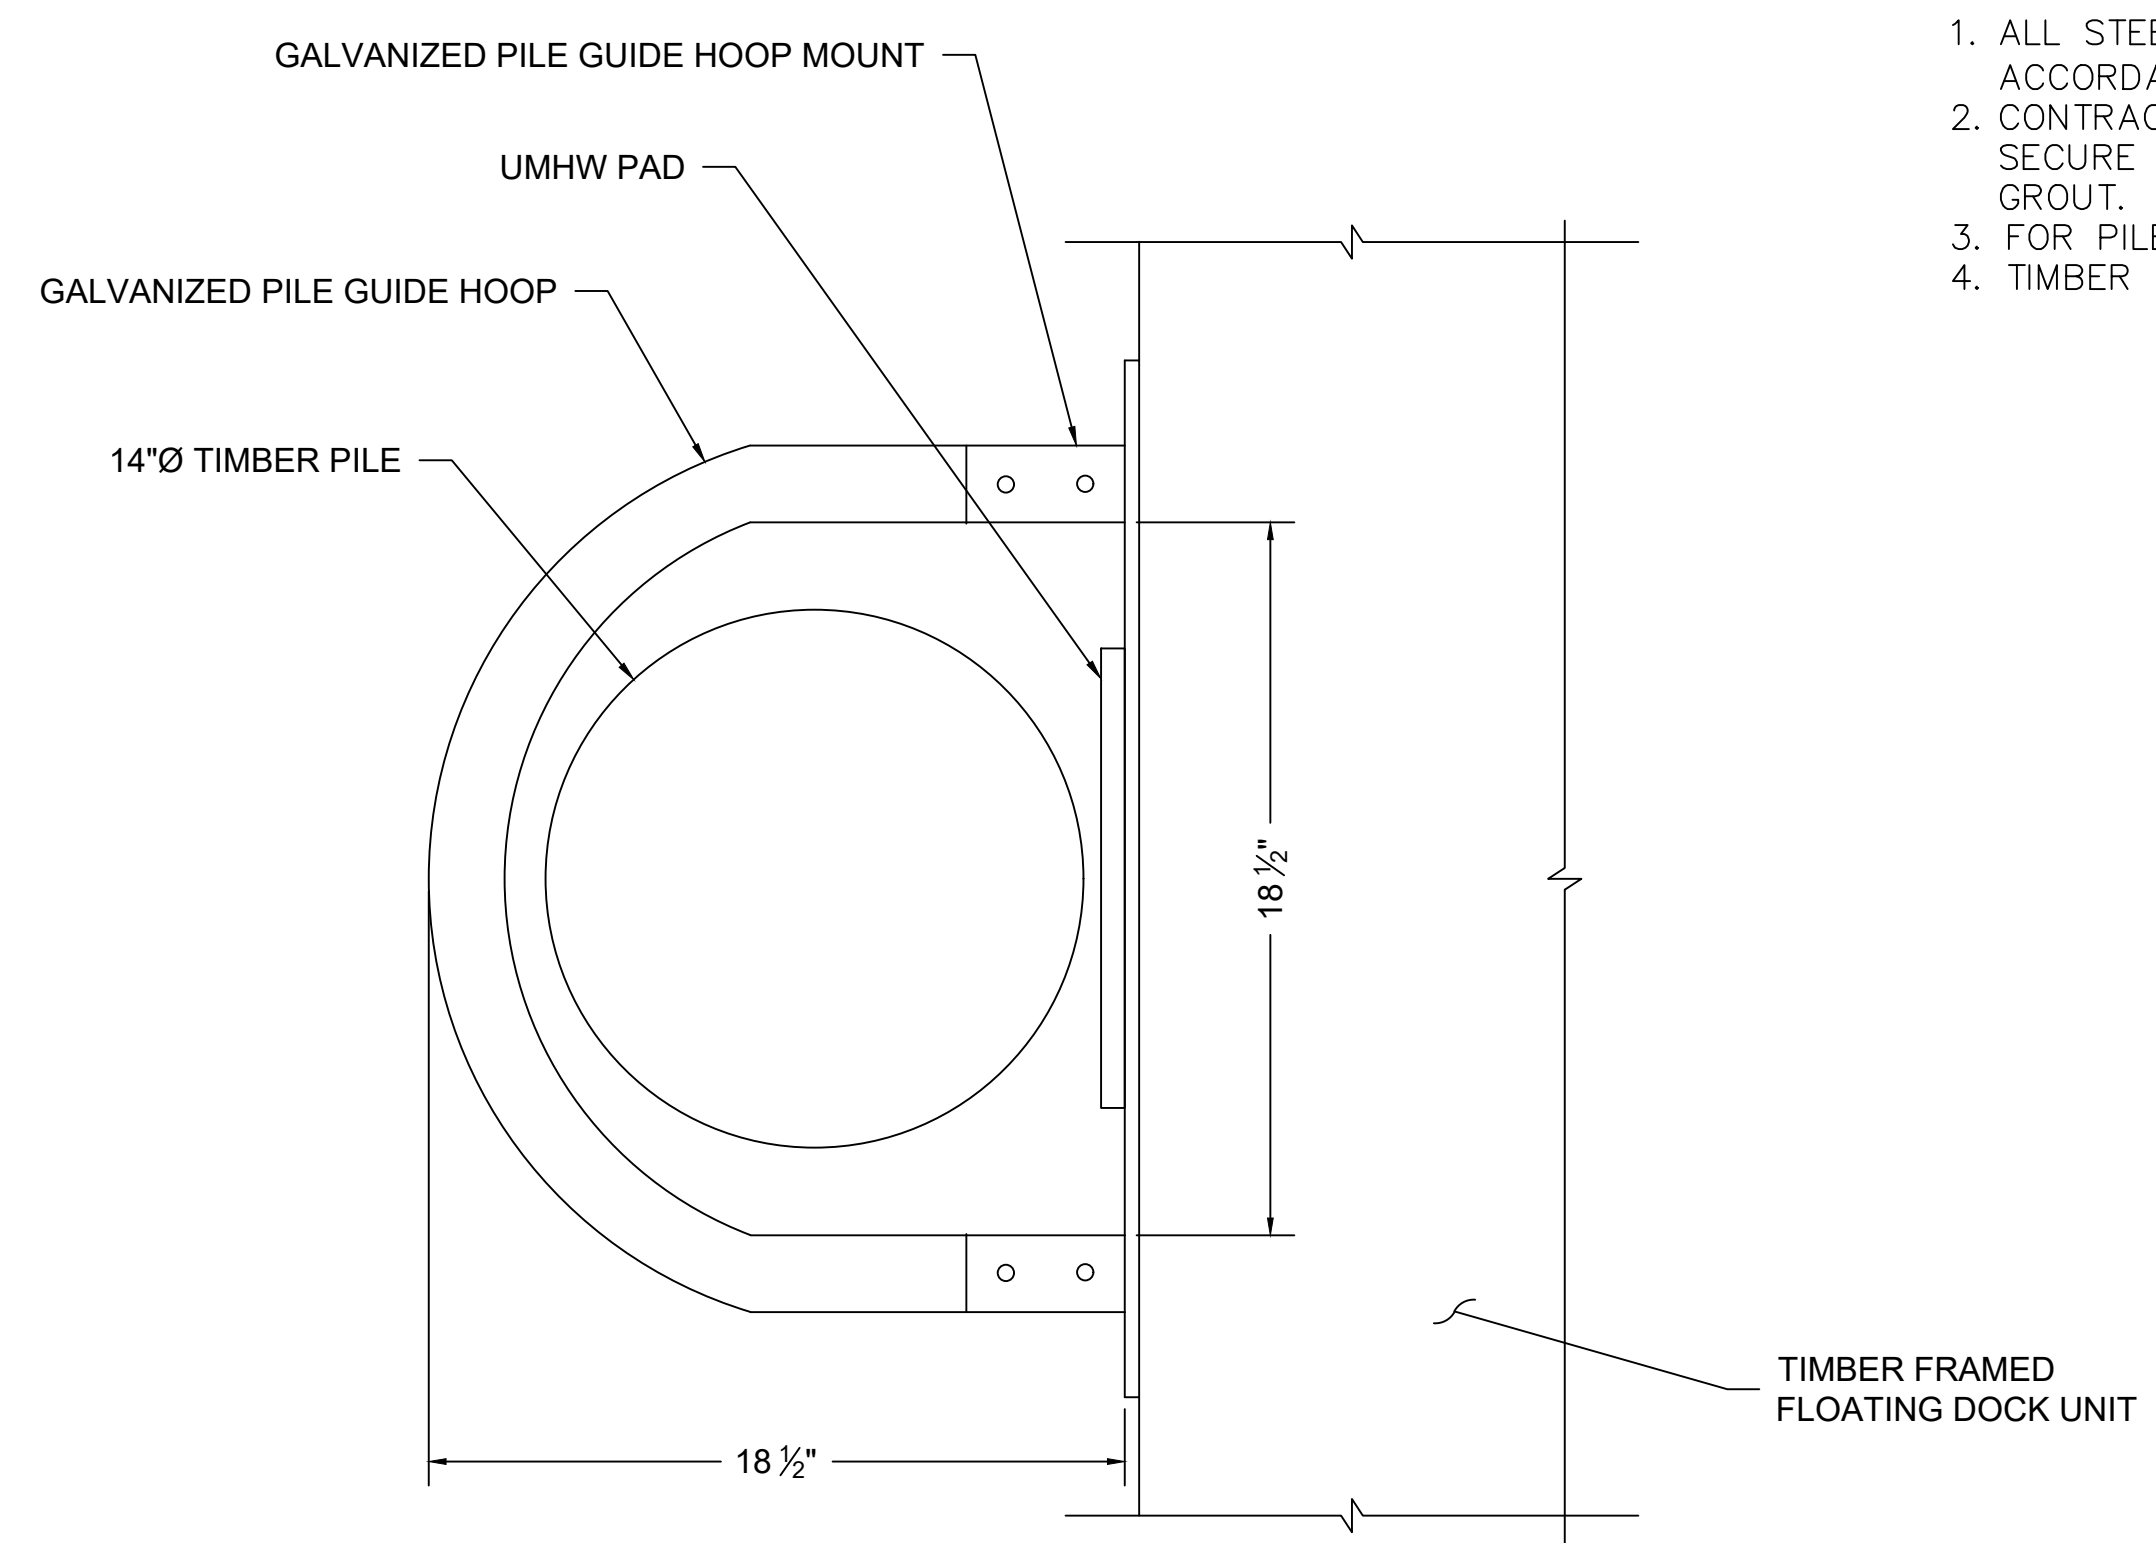

DETAIL – TIMBER PILE GUIDE
SCALE : 1" = 5'-0"

NOTES:

1. ALL STEEL HARDWARE SHALL BE HOT DIPPED GALVANIZED IN ACCORDANCE WITH ASTM A123/A153 AS APPLICABLE.
2. CONTRACTOR TO TAKE CARE DURING DRILLING OPERATIONS TO SECURE TIMBER PILE IN PRE DRILLED ROCK SOCKET WITH GROUT.
3. FOR PILE DRIVING NOTES, SEE DRAWING G-2.
4. TIMBER PILES SHALL BE GREENHEART SPECIES U.N.O.

FOR USE IN ASSENT APPLICATION ONLY NOT FOR CONSTRUCTION



JOSEPH CHOI
No. 11726
REGISTERED
PROFESSIONAL ENGINEER
CIVIL

xx	xxxxx	xxxxxxx						DATE	SCALE: N.T.S.	THE CITY OF NEWPORT KING PARK DINGHY DOCK EXPANSION TIMBER PILES - SECTIONS AND DETAILS S-6 Proj. N°: Doc. N°:	Rev.	Page: 8 of 8	
								MM/YY	DRAWN: M.S.		Drawing N°: 30901534.001		
								MM/YY	CHECKED: P.H.				
								MM/YY	APPROVED: J.C.				
VER.	DATE	MODIFICATION	PAGES MODIFIED	VER.	DATE	MODIFICATION	PAGES MODIFIED	Format ANSI D					

RECEIVED
 12/27/2022
 CIVIL ENGINEERING
 MANAGEMENT BOARD