



State of Rhode Island
Coastal Resources Management Council
Oliver H. Stedman Government Center
4808 Tower Hill Road, Suite 3
Wakefield, RI 02879-1900

(401) 783-3370
Fax (401) 783-2069

PUBLIC NOTICE

File Number: 2025-10-033 Date: October 22, 2025

This office has under consideration the application of:

4 Grenolds Way, LLC
c/o John Hurley
59 Brenway Drive
West Hartford, CT 06117

for a State of Rhode Island Assent to construct and maintain: A residential dock consisting of a 50.0' fixed pier to a 3'X20" Aluminum ramp to an 8'X19.5' floating dock extending to 48' beyond MLW.

Project Location:	4 Grenolds Way
City/Town:	Westerly
Plat/Lot:	141 / 46-2
Waterway:	Winnapaug Pond

Plans of the proposed work can be requested at Cstaff1@crmc.ri.gov.


In accordance with the Administrative Procedures Act (Chapter 42-35 of the Rhode Island General Laws) you may request a hearing on this matter.

You are advised that if you have good reason to enter protests against the proposed work it is your privilege to do so. It is expected that objectors will review the application and plans thoroughly, visit site of proposed work if necessary, to familiarize themselves with the conditions and cite what law or laws, if any, would in their opinion be violated by the work proposed.

If you desire to protest, you must attend the scheduled hearing and give sworn testimony. A notice of the time and place of such hearing will be furnished you as soon as possible after receipt of your request for hearing. If you desire to request a hearing, to receive consideration, it should be in writing (**with your correct mailing address, e-mail address and valid contact number**) and be received at this office on or before November 21, 2025.

Please email your comments/hearing requests to: cstaff1@crmc.ri.gov; or mail via USPS to: Coastal Resources Management Council; O. S. Government Center, 4808 Tower Hill Road, Rm 116; Wakefield, RI 02879.

/bms

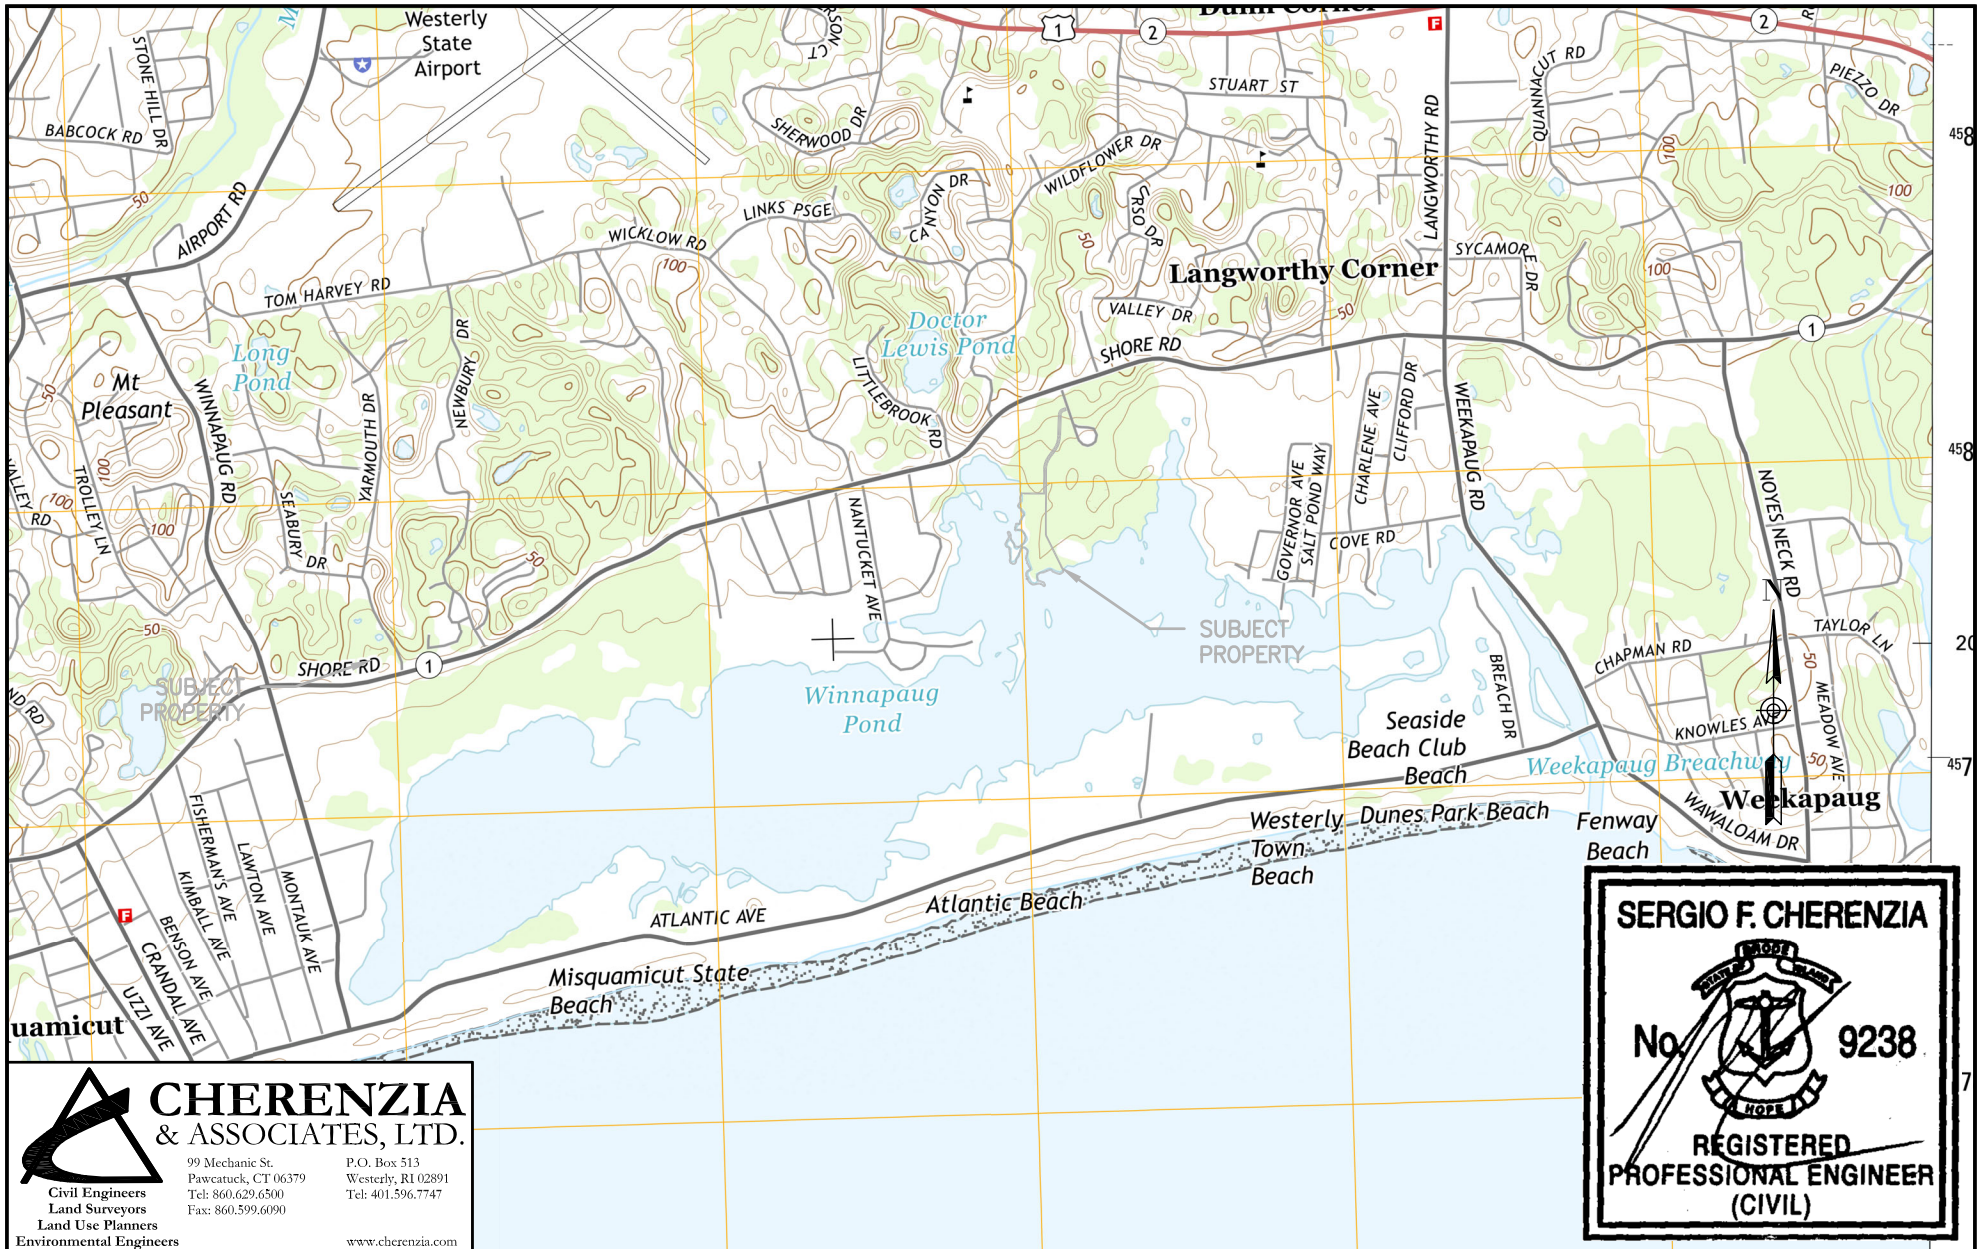

CHERENZIA & ASSOCIATES, LTD.

Civil Engineers
Land Surveyors
Land Use Planners
Environmental Engineers

99 Mechanic St.
Pawcatuck, CT 06379
Tel: 860.629.6500
Fax: 860.599.6090

P.O. Box 513
Westerly, RI 02891
Tel: 401.596.7747

www.cherenzia.com

SERGIO F. CHERENZIA

No. 9238

**REGISTERED
PROFESSIONAL ENGINEER
(CIVIL)**

PLAN REVISIONS					
REV. NO.	DATE	DESCRIPTION	DWN BY	CHK BY	SFC
1	10/21/25	CRMC RTC	TMM	SFC	

CA JOB # 223047-10
SEPTEMBER 26, 2025

DRAWN BY: TMM
CHECK BY: SFC

HURLEY PROPOSED DOCK
4 GRENOLDS WAY
PLAT 141 LOT 46-2
WESTERLY, RHODE ISLAND


PREPARED FOR
4 GRENOLDS WAY LLC
C/O JOHN HURLEY


LOCATION MAP
SHEET 1 OF 7

2,000' 1,000' 0' 2,000'

SCALE: 1" = 2,000'

Received
10/22/2025
Coastal Resources
Management Council

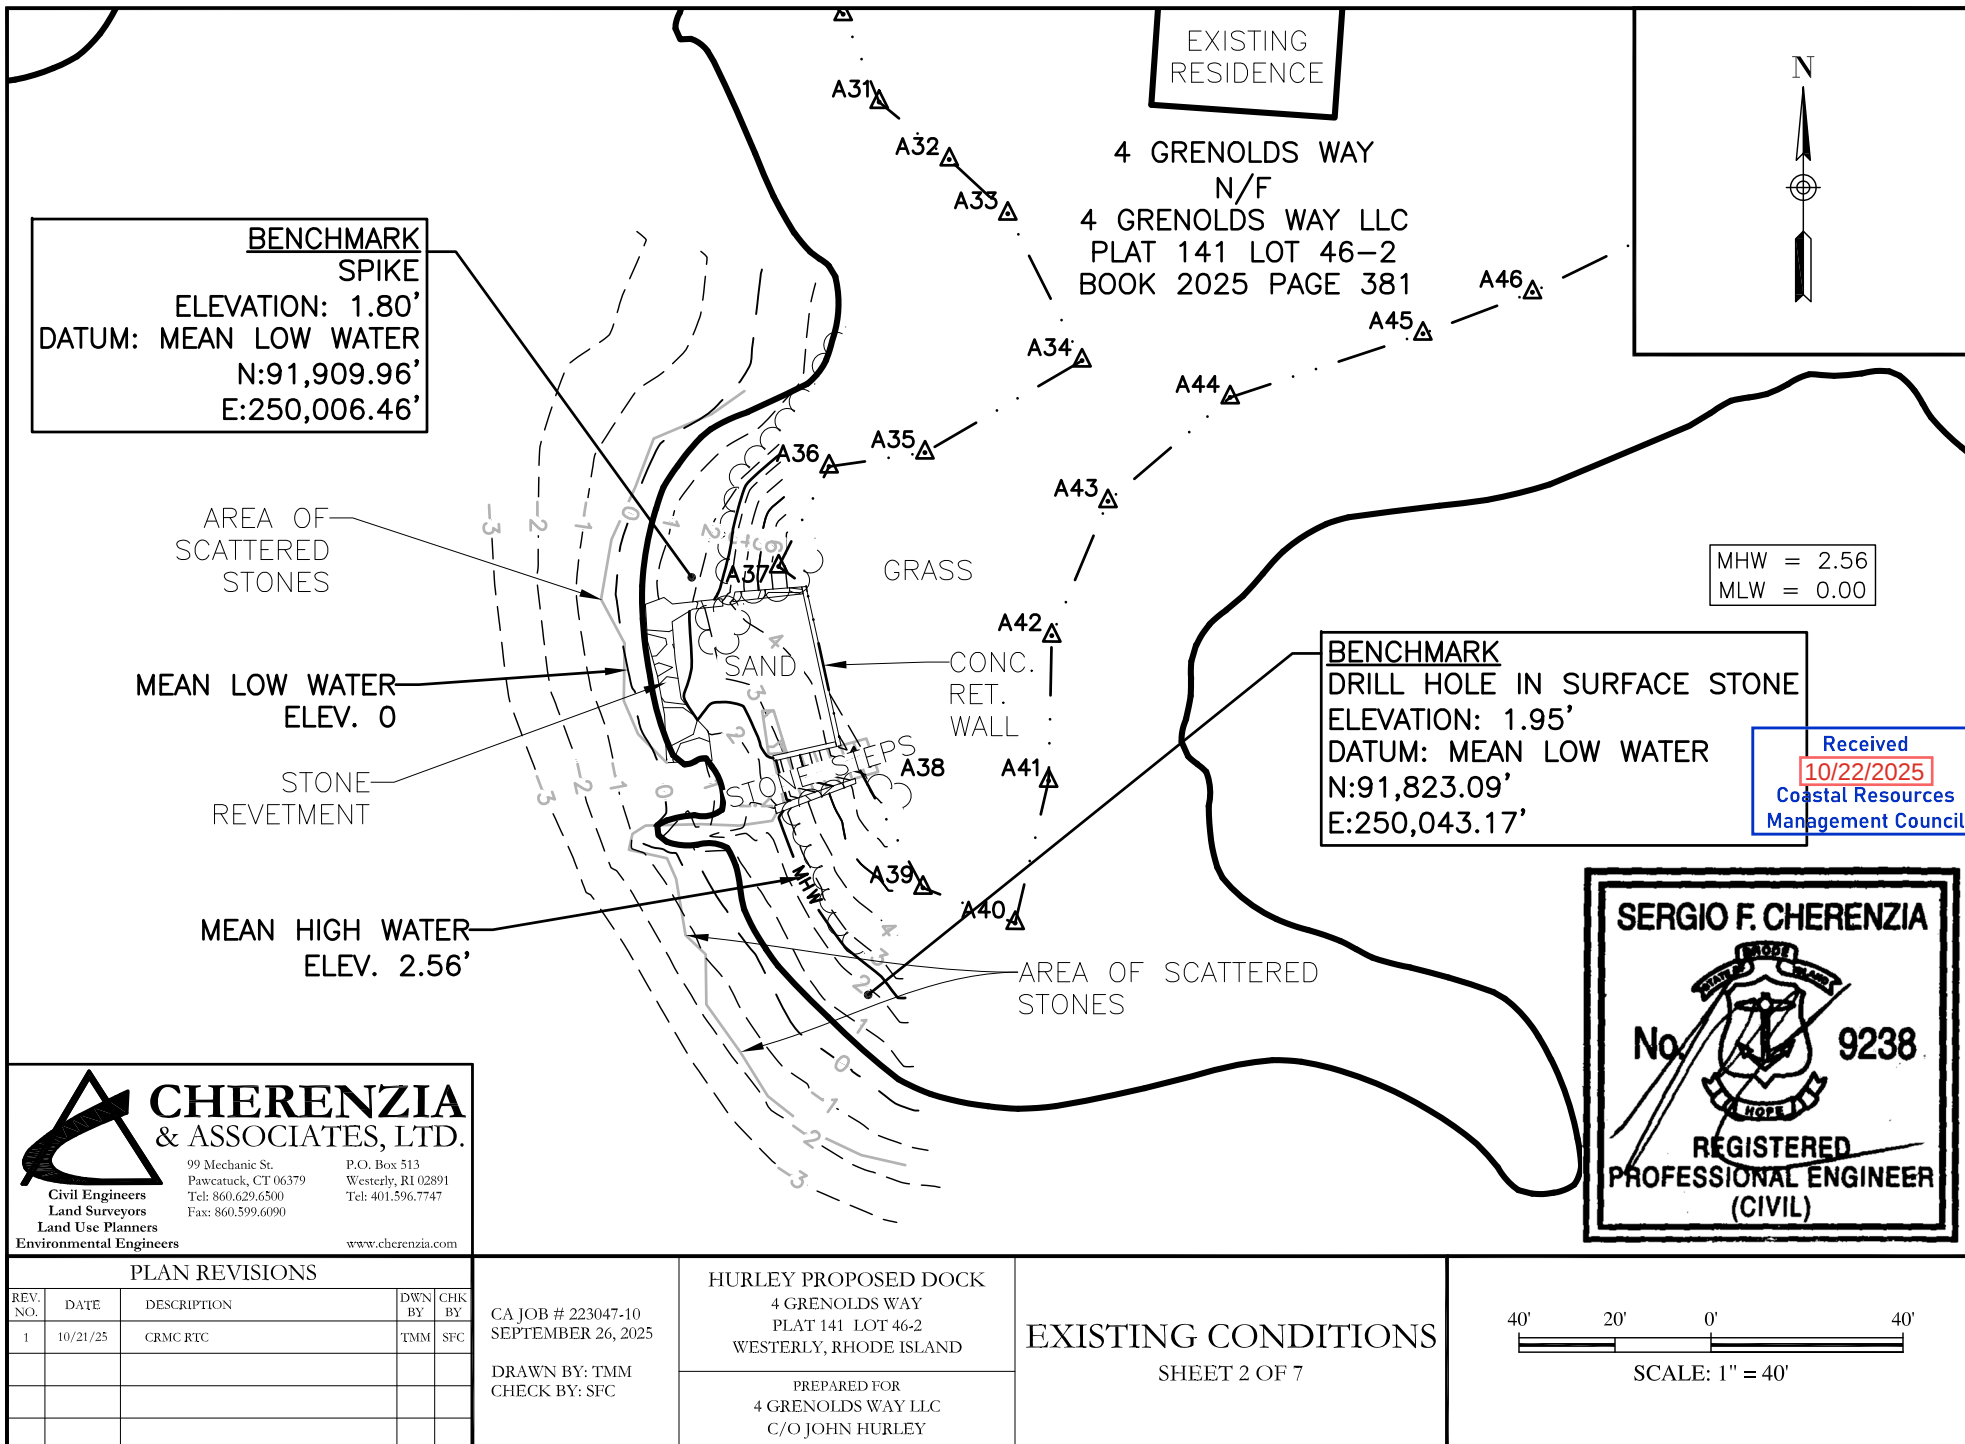

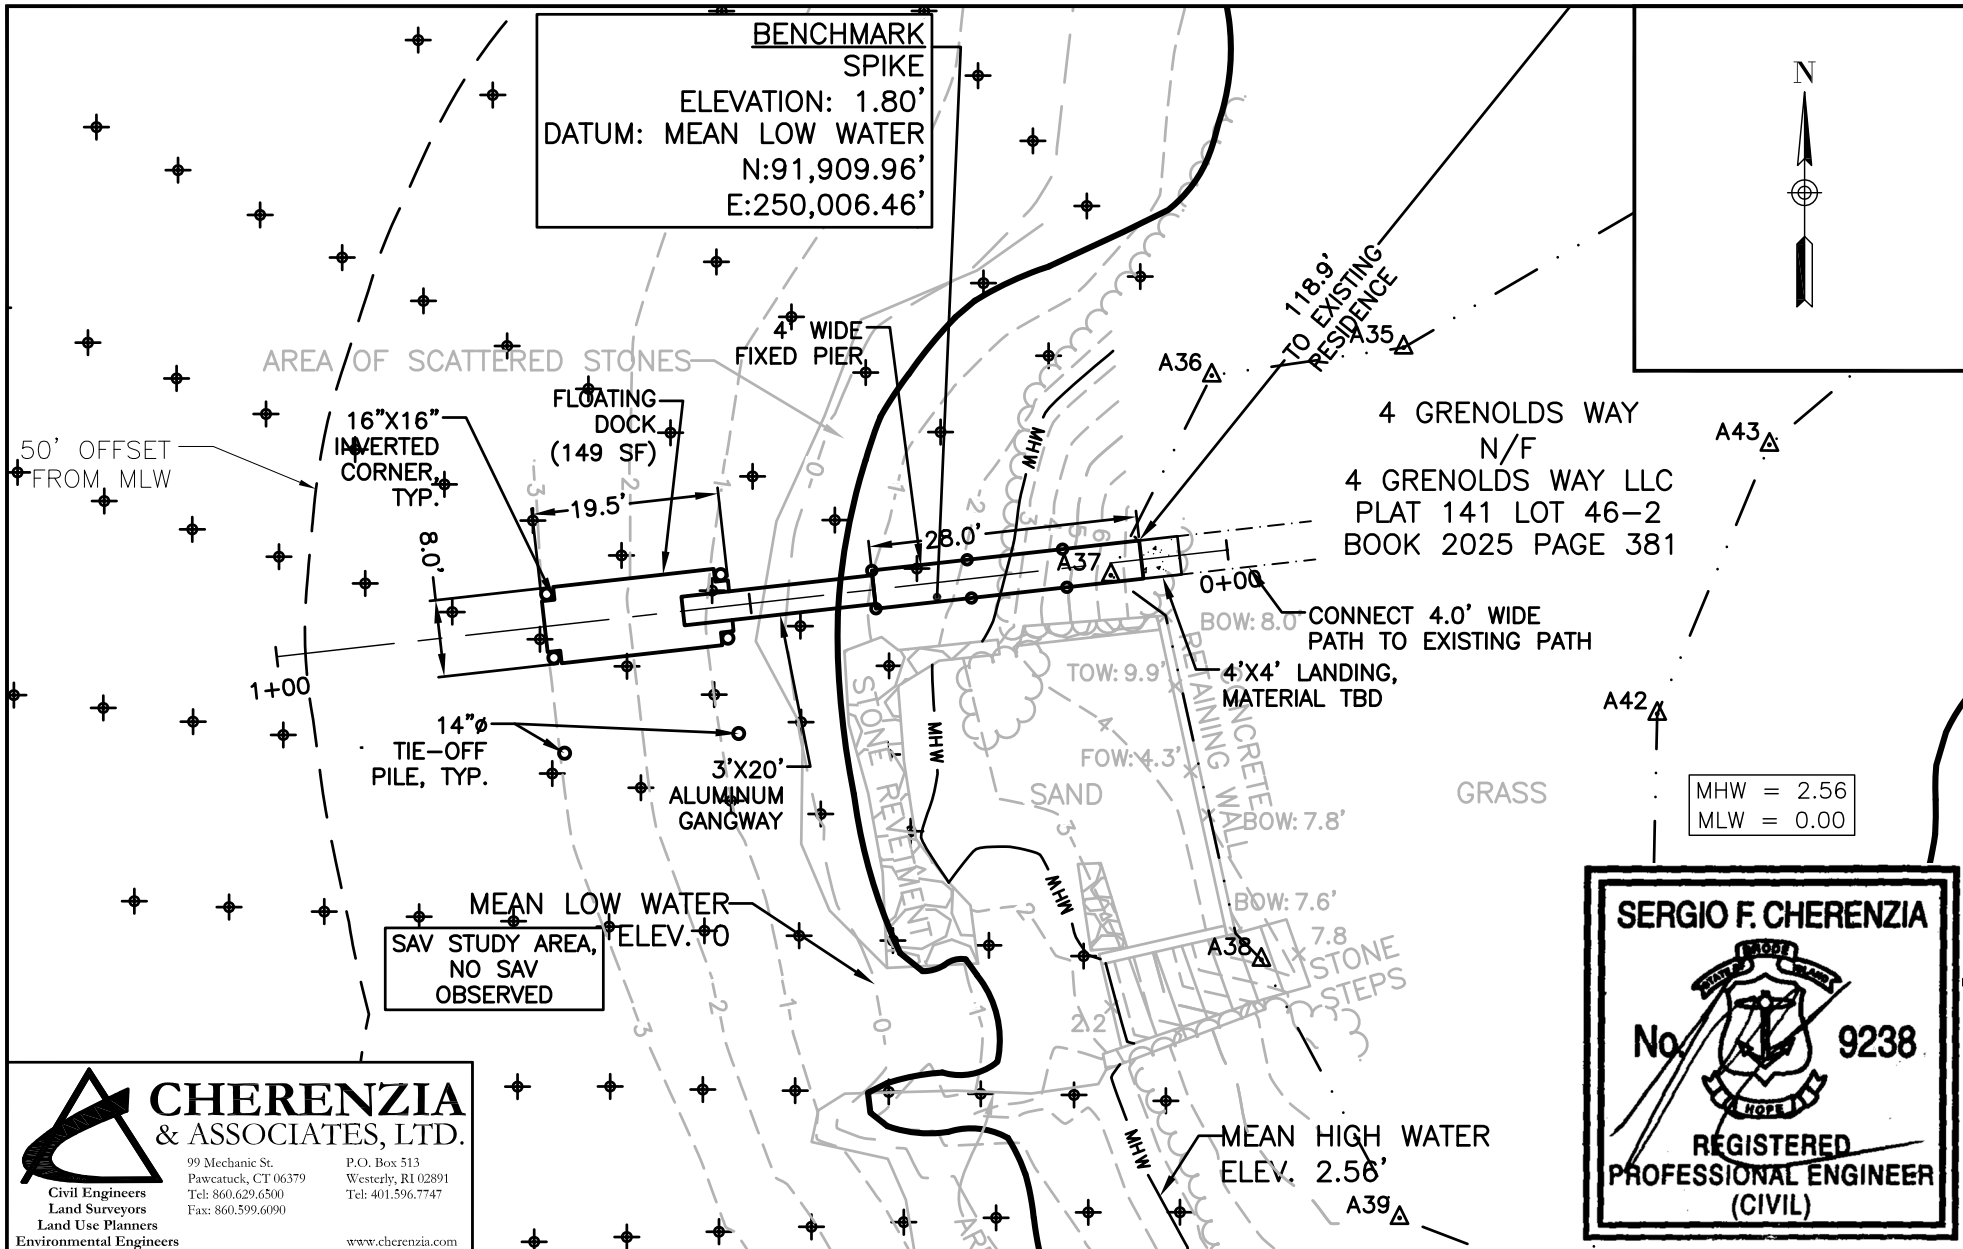

CHERENZIA & ASSOCIATES, LTD.
99 Mechanic St.
Pawcatuck, CT 06379
Tel: 860.629.6500
Fax: 860.599.6090
Civil Engineers
Land Surveyors
Land Use Planners
Environmental Engineers
P.O. Box 513
Westerly, RI 02891
Tel: 401.596.7747
www.cherenzia.com

PLAN REVISIONS				
REV. NO.	DATE	DESCRIPTION	DWN BY	CHK BY
1	10/21/25	CRMC RTC	TMM	SFC

CA JOB # 223047-10
SEPTEMBER 26, 2025

DRAWN BY: TMM
CHECK BY: SFC

HURLEY PROPOSED DOCK
4 GRENOLDS WAY
PLAT 141 LOT 46-2
WESTERLY, RHODE ISLAND


PREPARED FOR
4 GRENOLDS WAY LLC
C/O JOHN HURLEY

SITE PLAN
SHEET 3 OF 7

20' 10' 0' 20'


SCALE: 1" = 20'

Received
10/22/2025
Coastal Resources
Management Council

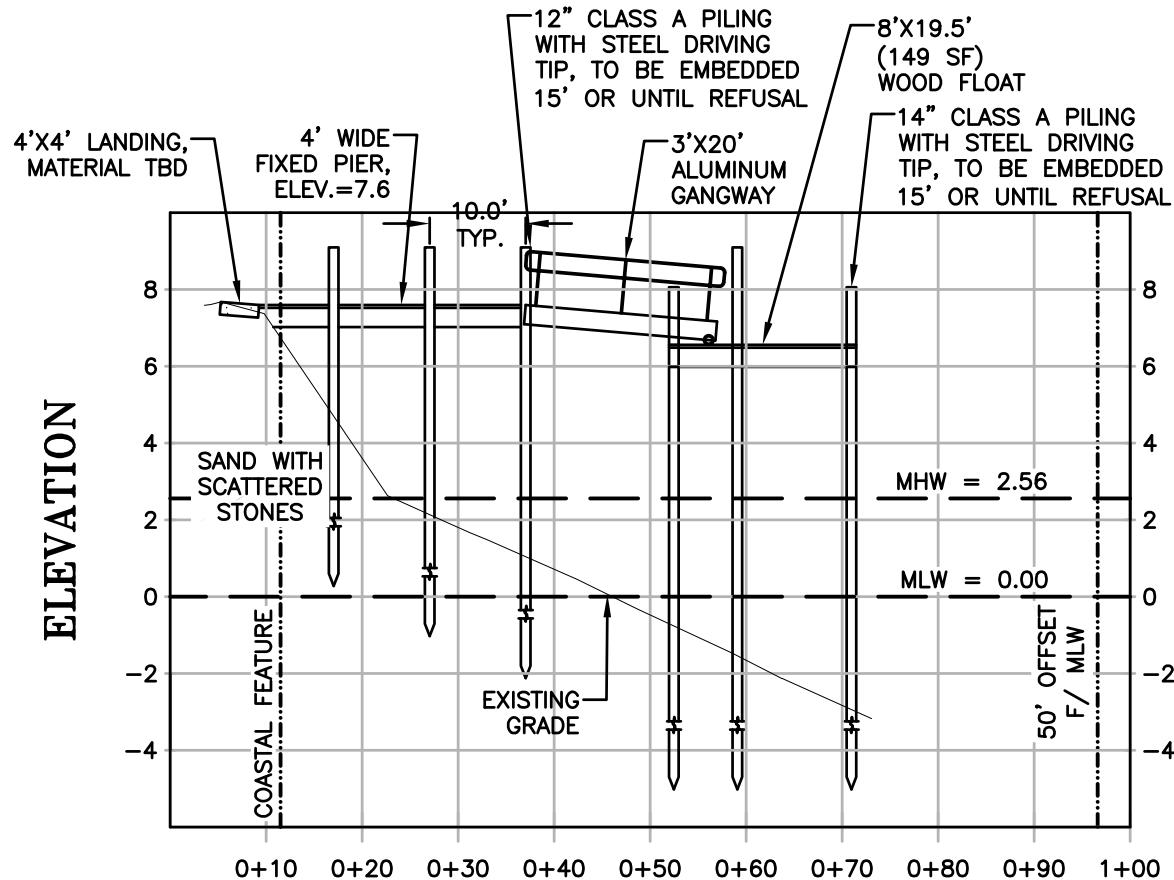

Received
10/22/2025
Coastal Resources
Management Council

MHW = 2.56
MLW = 0.00

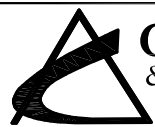

**CHERENZIA
& ASSOCIATES, LTD.**

Civil Engineers
Land Surveyors
Land Use Planners
Environmental Engineers

99 Mechanic St.
Pawcatuck, CT 06379
Tel: 860.629.6500
Fax: 860.599.6090

P.O. Box 513
Westerly, RI 02891
Tel: 401.596.7747

www.cherenzia.com



PLAN REVISIONS					
REV. NO.	DATE	DESCRIPTION	DWN BY	CHK BY	
1	10/21/25	CRMC RTC	TMM	SFC	

CA JOB # 223047-10
SEPTEMBER 26, 2025

DRAWN BY: TMM
CHECK BY: SFC


HURLEY PROPOSED DOCK
4 GRENOLDS WAY
PLAT 141 LOT 46-2
WESTERLY, RHODE ISLAND

PREPARED FOR
4 GRENOLDS WAY LLC
C/O JOHN HURLEY

DOCK PROFILE


SHEET 4 OF 7

HORZ SCALE: 1" = 20'
VERT SCALE: 1" = 5'

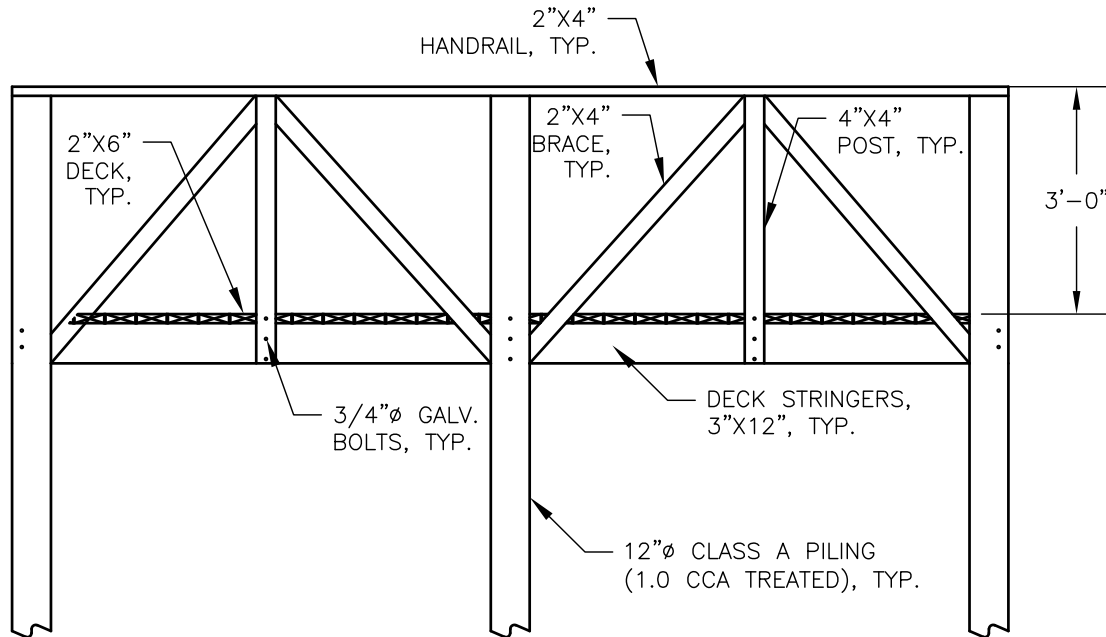

NOTES:

1. 2X6 SAFE TRACTION DECKING ON FIXED PIER TO BE SPACED 1", TYP.
2. ALL LUMBER TO BE PRESSURE TREATED.
3. ALL HARDWARE TO BE HOT DIPPED GALVANIZED.
4. ANY PILINGS OVER A LARGE BOULDER/REVTMENT WALL TO BE PINNED, AS NECESSARY.
5. ANY CHANGES TO THE DESIGN OF THE DOCK SHALL BE REVIEWED BY THE DESIGN ENGINEER.

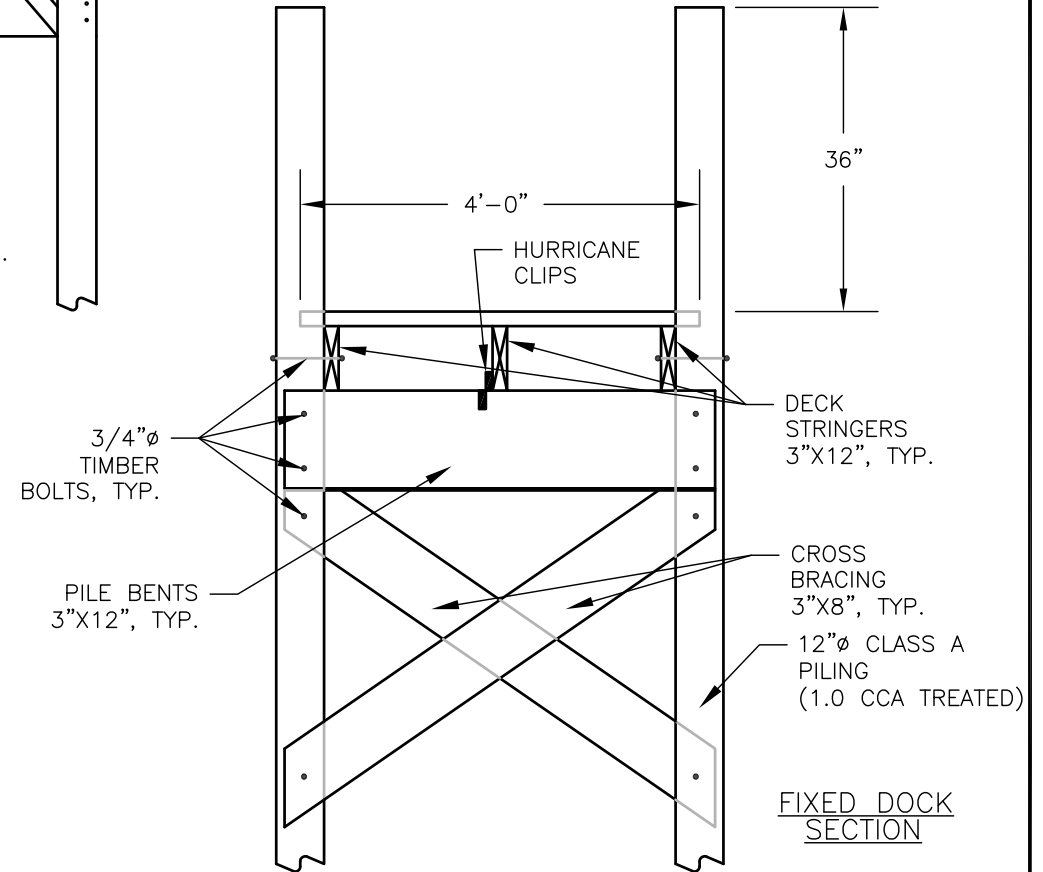

CHERENZIA & ASSOCIATES, LTD.

99 Mechanic St. P.O. Box 513
Pawcatuck, CT 06379 Westerly, RI 02891
Tel: 860.629.6500 Tel: 401.596.7747
Fax: 860.599.6090
Civil Engineers
Land Surveyors
Land Use Planners
Environmental Engineers
www.cherenzia.com

PLAN REVISIONS					
REV. NO.	DATE	DESCRIPTION	DWN BY	CHK BY	
1	10/21/25	CRMC RTC	TMM	SFC	

CA JOB # 223047-10
SEPTEMBER 26, 2025

DRAWN BY: TMM
CHECK BY: SFC

HURLEY PROPOSED DOCK
4 GRENOLDS WAY
PLAT 141 LOT 46-2
WESTERLY, RHODE ISLAND

PREPARED FOR
4 GRENOLDS WAY LLC
C/O JOHN HURLEY

FIXED DOCK SECTION
SHEET 5 OF 7



SCALE: NTS

LOAD SPECIFICATIONS:

10 LBS DEAD LOAD

40 LBS LIVE LOAD



**CHERENZIA
& ASSOCIATES, LTD.**

99 Mechanic St. P.O. Box 513
Pawcatuck, CT 06379 Westerly, RI 02891
Tel: 860.629.6500 Tel: 401.596.7747
Fax: 860.599.6090
Civil Engineers
Land Surveyors
Land Use Planners
Environmental Engineers
www.cherenzia.com

Gangways & Ramps

Connect Your Dock to Land with a Safe, Sturdy Gangway. Bridge the distance between dry land and your dock with one of our specially designed aluminum gangways. Ideal for residential or commercial, fresh or saltwater settings, our gangways offer sturdy, non-slip access to your dock system, no matter the conditions. Gangway sections come in a variety standard lengths and widths, with custom sizes also available. Our connection systems make it easy to attach gangways/ramps to your dock system and easy to attach and remove railings from the gangways themselves. FWM Docks gangways come in your choice of aluminum or ThruFlow decking.




13

FWM DOCKS

Modular Design in a Variety of Sizes

Available in standard 3' and 4' widths. Standard lengths start at 10' and increase in 5' increments up to a maximum length of 30'. Custom sizes and widths are also available.

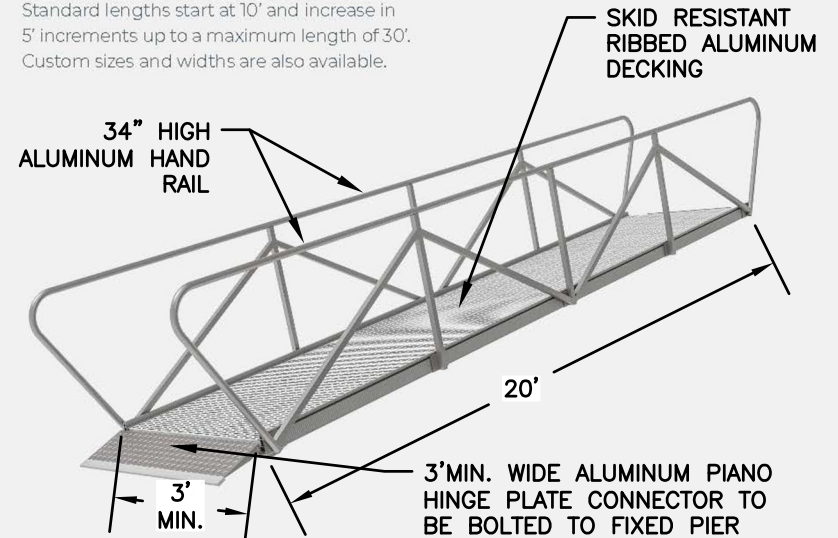

3' x 10' Weight: 180 lbs.	3' x 15' Weight: 270 lbs.	3' x 20' Weight: 360 lbs.	3' x 25' Weight: 450 lbs.	3' x 30' Weight: 535 lbs.
-------------------------------------	-------------------------------------	-------------------------------------	-------------------------------------	-------------------------------------

4' x 10' Weight: 205 lbs.	4' x 15' Weight: 305 lbs.	4' x 20' Weight: 405 lbs.	4' x 25' Weight: 505 lbs.	4' x 30' Weight: 605 lbs.
-------------------------------------	-------------------------------------	-------------------------------------	-------------------------------------	-------------------------------------

fwm docks.com

PLAN REVISIONS

REV. NO.	DATE	DESCRIPTION	DWN BY	CHK BY
1	10/21/25	CRMC RTC	TMM	SFC

CA JOB # 223047-10
SEPTEMBER 26, 2025

DRAWN BY: TMM
CHECK BY: SFC

HURLEY PROPOSED DOCK
4 GRENOLDS WAY
PLAT 141 LOT 46-2
WESTERLY, RHODE ISLAND

PREPARED FOR
4 GRENOLDS WAY LLC
C/O JOHN HURLEY



MARINE MEDIUM DUTY
ALUMINUM GANGWAY
SHEET 6 OF 7

Received
10/22/2025
Coastal Resources
Management Council

SCALE: NTS

NOTES:

1. ALL FRAMING LUMBER SHALL BE CCA TREATED TO 0.4 PCF.
2. PILE SHALL BE 12-3-8 ASTM D25 CLASS A CCA TREATED TO 1.0 PCF.
3. ALL METAL PIECES, INCLUDING NAILS, BOLTS, WASHERS, CLIPS, ETC., SHALL BE HOT DIPPED GALVANIZED.
4. ALL PILES TO BE CAPPED WITH PVC OR ALUMINUM POST CAPS.
5. WOOD FLOAT TO HAVE MINIMUM FOUR (4) GALVANIZED CLEATS THRU BOLTED TO FRAMING.
6. FLOAT TO MEET 20 LBS PSF LIVE LOAD. RAMP TO MEET 40 LBS PSF LIVE LOAD, 10 LBS DEAD LOAD, AND 400 LBS CONCENTRATED LOAD.
7. 2"X6" DECKING ON FLOAT TO BE SPACED 1", TYP.

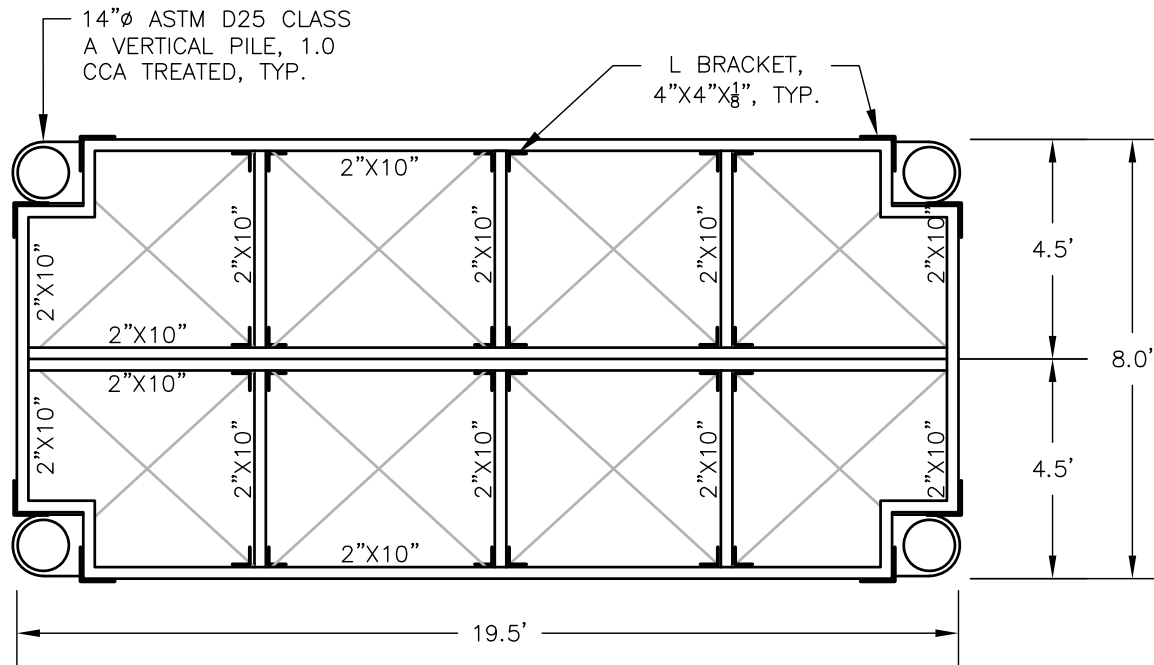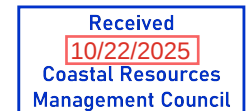

CHERENZIA & ASSOCIATES, LTD.
 Civil Engineers
 Land Surveyors
 Land Use Planners
 Environmental Engineers

99 Mechanic St.
 Pawcatuck, CT 06379
 Tel: 860.629.6500
 Fax: 860.599.6090

P.O. Box 513
 Westerly, RI 02891
 Tel: 401.596.7747

www.cherenzia.com

PLAN REVISIONS					CA JOB # 223047-10 SEPTEMBER 26, 2025	HURLEY PROPOSED DOCK 4 GRENOLDS WAY PLAT 141 LOT 46-2 WESTERLY, RHODE ISLAND	FLOATING DOCK SHEET 7 OF 7	SCALE: NTS
REV. NO.	DATE	DESCRIPTION	DWN BY	CHK BY				
1	10/21/25	CRMC RTC	TMM	SFC				

DRAWN BY: TMM
 CHECK BY: SFC

PREPARED FOR
 4 GRENOLDS WAY LLC
 C/O JOHN HURLEY