



Oliver Stedman Government Center
4808 Tower Hill Road; Suite 116
Wakefield, RI 02879
401-783-3370

PUBLIC RE-NOTICE

File Number: 1971-06-001 (MODIFICATION) Date: April 9, 2014

This office has under consideration the application of:

Julie & Scott Latham
117 Succotash Road
South Kingstown, RI 02879

for a State of Rhode Island Assent to construct and maintain: new residential boating facility consisting of a 4' x 61' fixed timber pier leading to an 18' ramp and 6' x 4' landing/access float which terminates in a 6' x 32' sf (192sf) float. The structure will extend 55' seaward of the cited MLW mark, requiring a 5' length variance to RICRMP Section 300.4.E.31. The terminal float requires a 42sf variance to Section 300.4.E.3e and the facility is to replace a previously approved residential boating facility (ref. CRMC Assent #1971-06-001) which has been constructed out of conformance with the approved plans. The dock design has been reconfigured since the modification proposal sent for public notice on 5/1/2013.


Project Location:	349 Winchester Drive
City/Town:	South Kingstown
Plat/Lot:	124 / 8,9
Waterway:	Pt Judith Pond

Plans of the proposed work may be seen at the CRMC office in Wakefield.

In accordance with the Administrative Procedures Act (Chapter 42-35 of the Rhode Island General Laws) you may request a hearing on this matter.

You are advised that if you have good reason to enter protests against the proposed work it is your privilege to do so. It is expected that objectors will review the application and plans thoroughly, visit site of proposed work if necessary, to familiarize themselves with the conditions and cite what law or laws, if any, would in their opinion be violated by the work proposed.

If you desire to protest, you must attend the scheduled hearing and give sworn testimony. A notice of the time and place of such hearing will be furnished you as soon as possible after receipt of your request for hearing. If you desire to request a hearing, to receive consideration, it should be in writing (**with your correct mailing address, e-mail address and valid contact number**) and be received at this office on or before May 9, 2014.

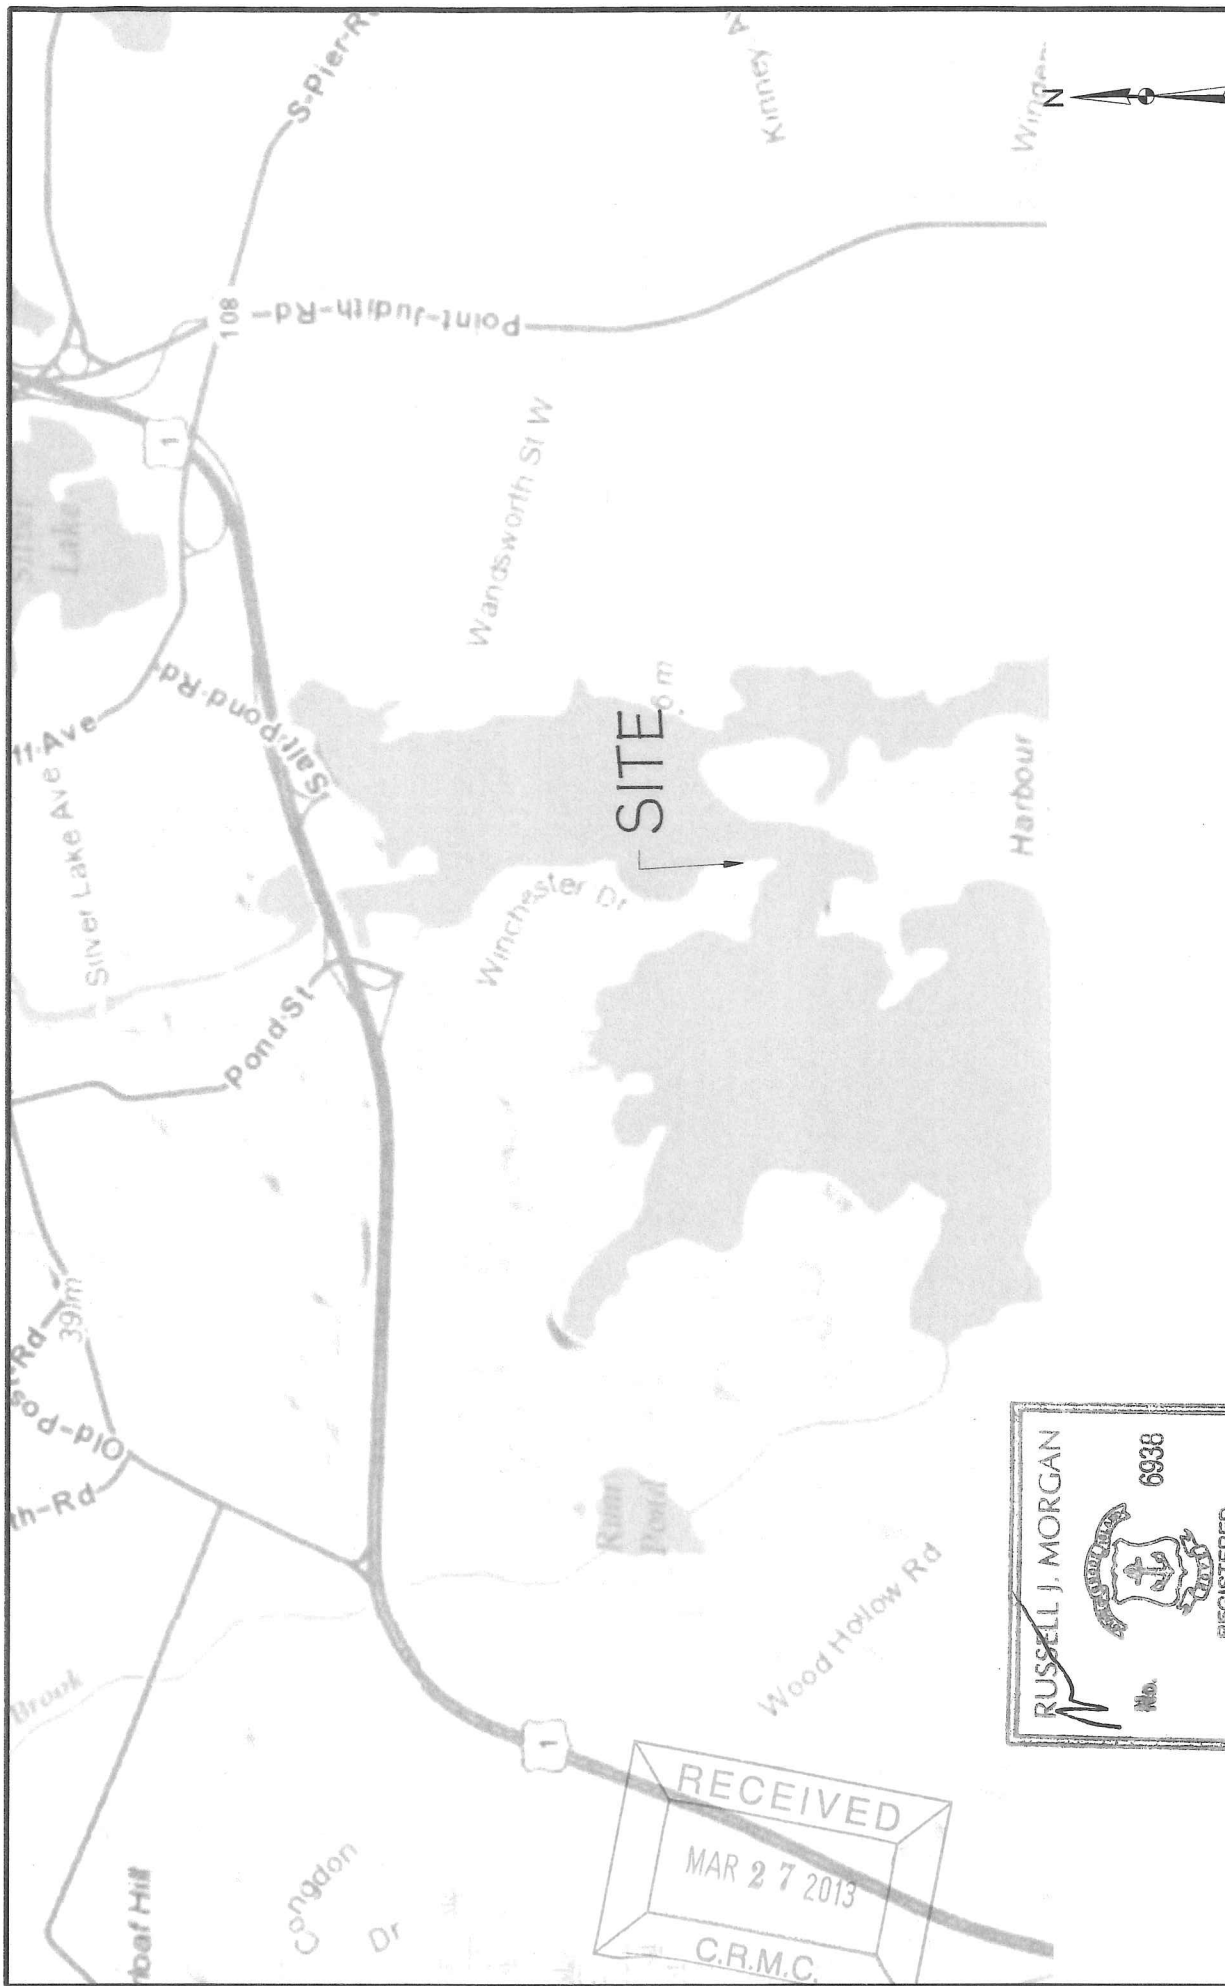

RECEIVED
MAR 27 2013
C.R.M.C.



RUSSELL J. MORGAN
6938
REGISTERED
PROFESSIONAL ENGINEER
(CIVIL)
3/20/13

--	--	

Pt. Judith Pond
TYPE 2 WATERS

PROP. LINE EXT.

PROP. LINE EXT.

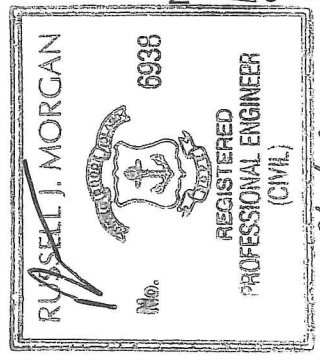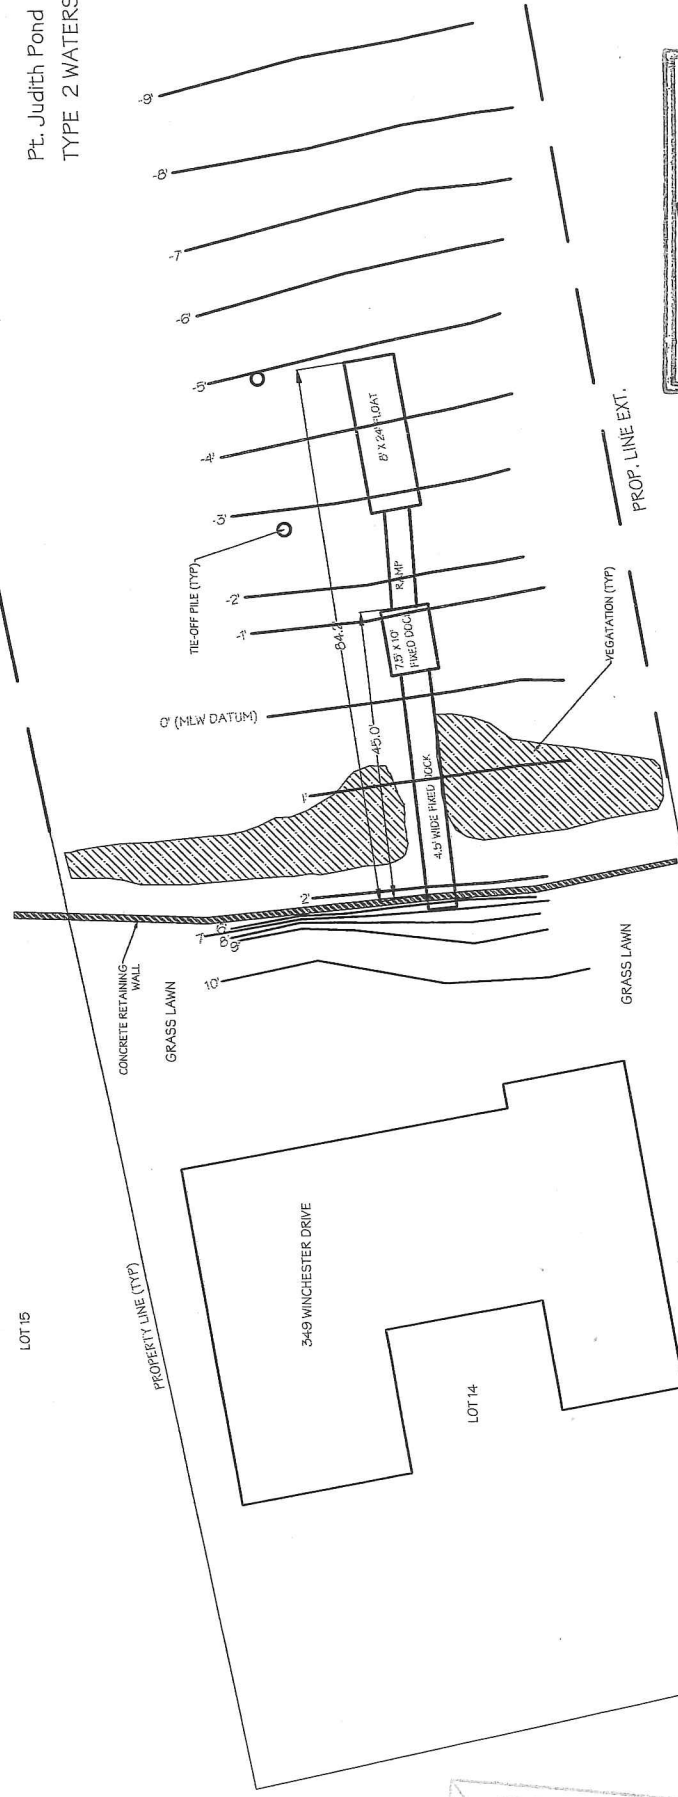

ISSUE/DESCRIPTION		DATE	FIGURE
PROJ MGR:	DESIGNED BY:	MAR 2013	2
NO.	REVIEWED BY:	PROJECT NO.	
	DRAWN BY:	12-006	
	CHECKED BY:	REVISION NO.	
	SCALE: 1" = 30'		SHEET NO.


EXISTING CONDITIONS

LATHAM DOCK
349 WINCHESTER DRIVE
SOUTH KINGSTOWN, RI 02879



PREPARED BY: RUSSELL MORGAN P.E.

48 POND STREET
WAKEFIELD, RHODE ISLAND 02879
(401) 474-5950

PREPARED FOR: NARRAGANSETT DOCK WORKS

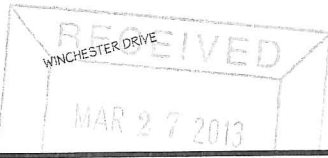


Pt. Judith
Pond
TYPE 2
WATERS

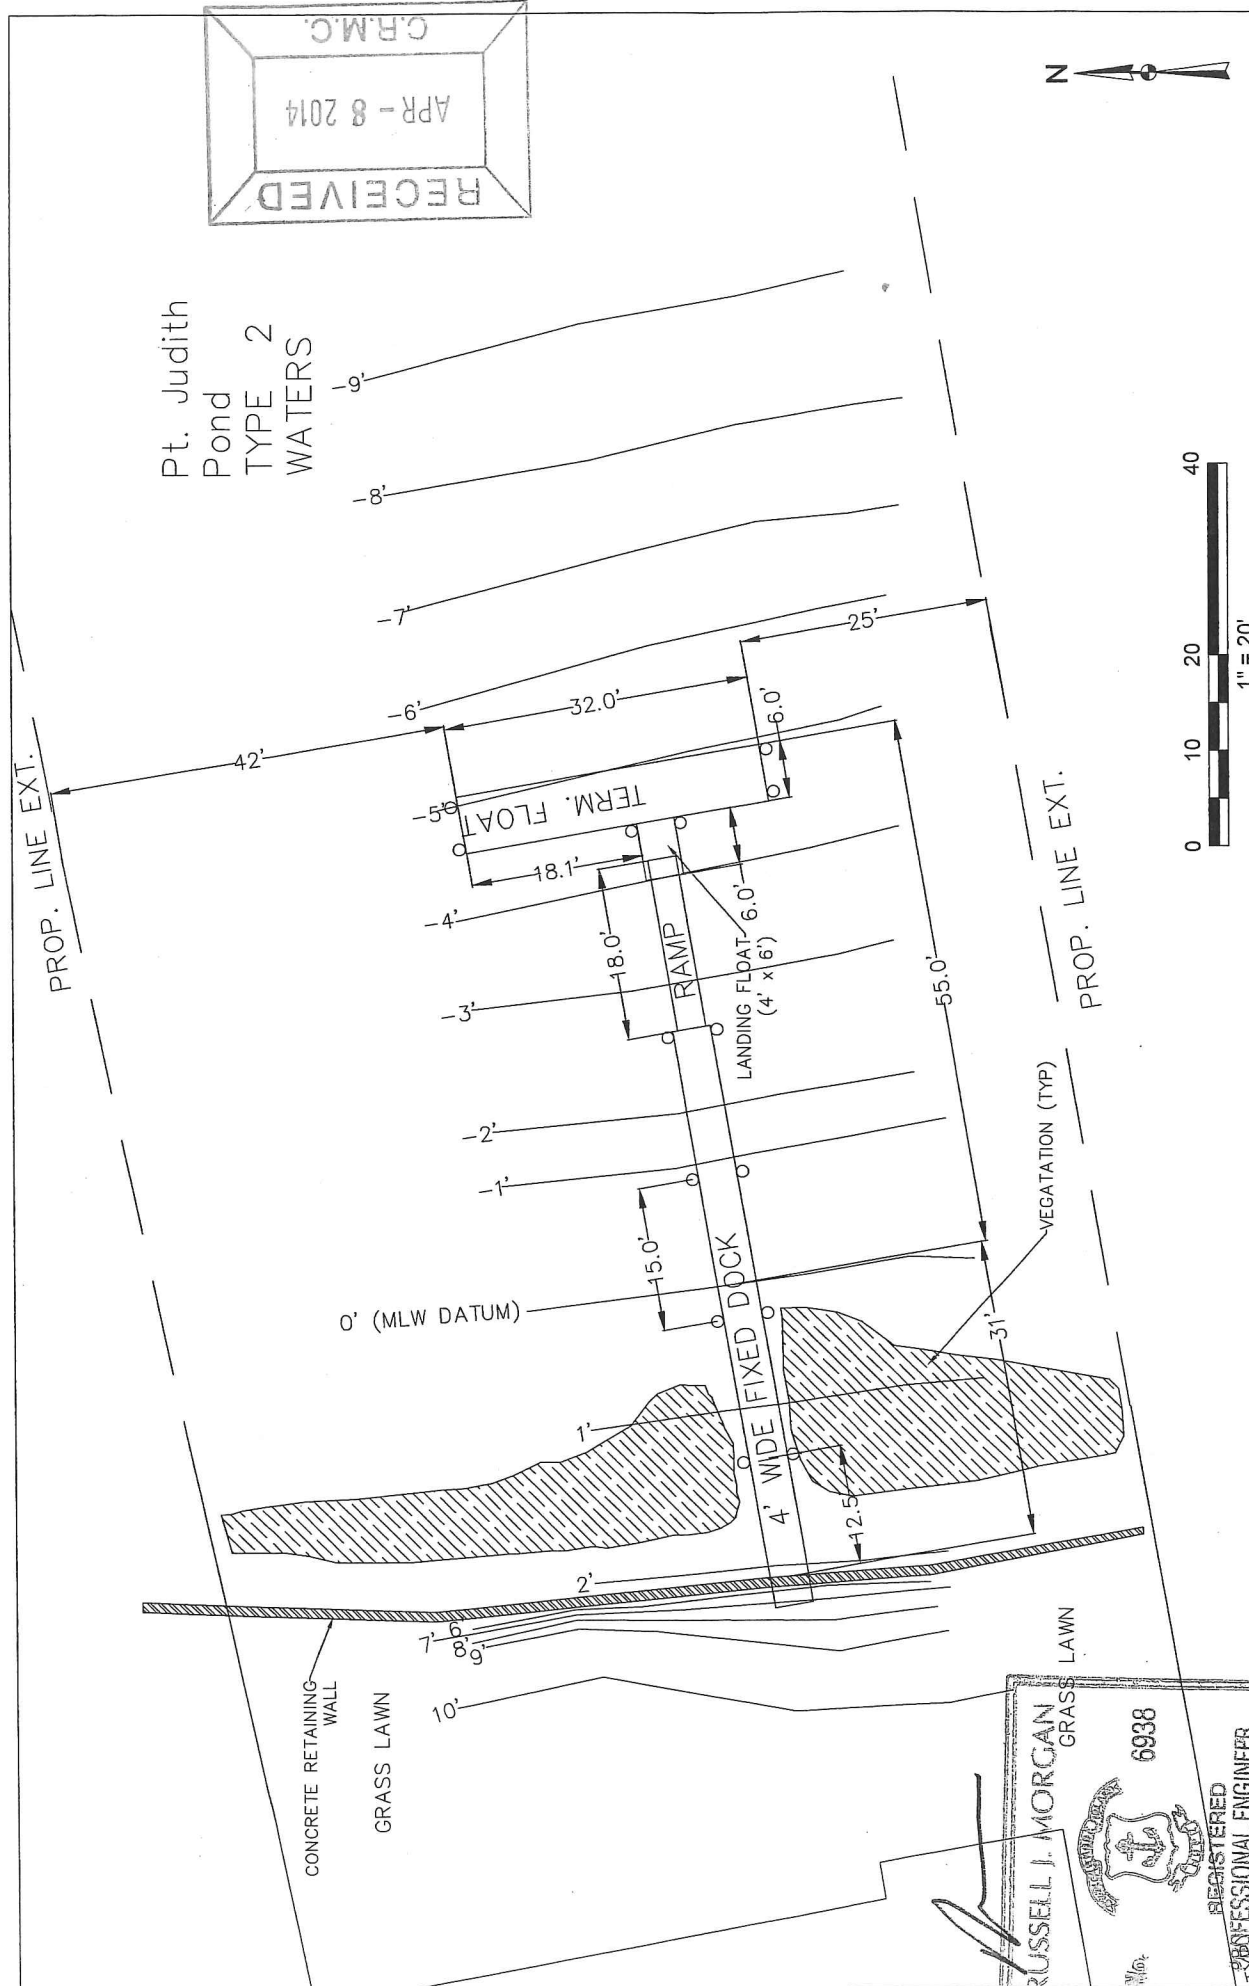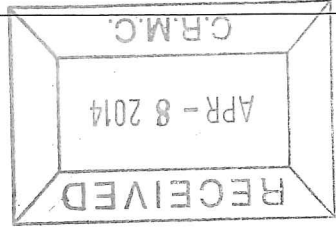


2	INCREASED LANDING FLOAT LENGTH TO 6'	RJM	4/7/14
1	REDUCED LENGTH OF FIXED DOCK	RJM	12/15/13
ISSUE/DESCRIPTION		DATE	FIGURE
PROJ MGR:		MAR 2013	3
DESIGNED BY:		RJM	
REVIEWED BY:			
DRAWN BY:			
CHECKED BY:			
SCALE: 1" = 30'			

LATHAM DOCK
349 WINCHESTER DR
SOUTH KINGSTOWN, RI

PREPARED FOR:
NARRAGANSETT DOCK WORKS

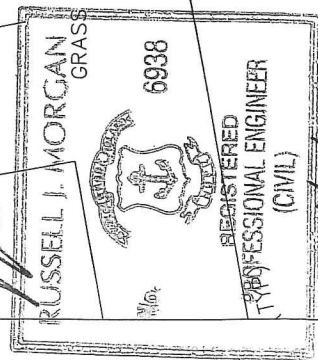

RECEIVED
APR - 8 2014
C.R.M.C.

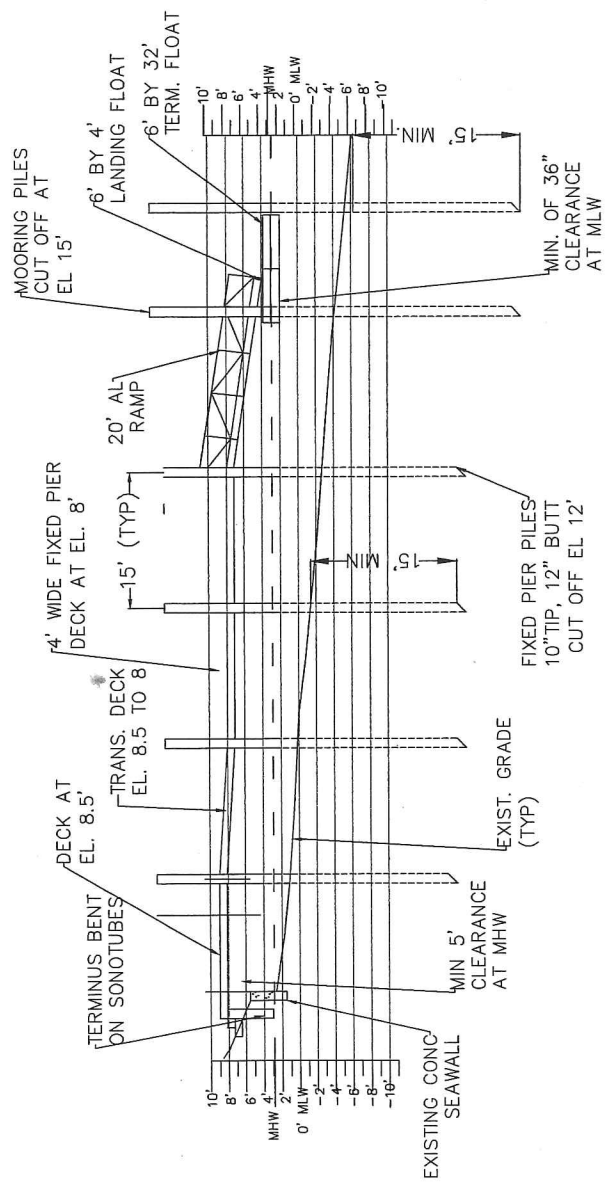

RUSSELL J. MORGAN
6938
REGISTERED
PROFESSIONAL ENGINEER
(CIVIL)
4/7/14

NO.	ISSUE/DESCRIPTION	DATE	FIGURE	SHEET NO.
2	INCREASED LANDING FLOAT LENGTH TO 6'	RJM 4/7/14	5	
1	REDUCED LENGTH OF FIXED DOCK	RJM 12/15/13		
PROPOSED DOCK SECTION		DESIGNED BY: RJM	DATE: MAR 2013	
		REVIEWED BY:	PROJECT NO. 12-006	
		DRAWN BY:	REVISION NO.	
		CHECKED BY:	SCALE:	

LATHAM DOCK
349 WINCHESTER DRIVE
SOUTH KINGSTOWN, RI

PREPARED BY: **RUSSELL MORGAN P.E.**
48 POND STREET
WAKEFIELD, RHODE ISLAND 02879
(401) 474-9550

PREPARED FOR: **NARRAGANSETT DOCK WORKS**