



State of Rhode Island and Providence Plantations
Coastal Resources Management Council
 Oliver H. Stedman Government Center
 4808 Tower Hill Road, Suite 3
 Wakefield, RI 02879-1900

(401) 783-3370
 Fax (401) 783-2069

PUBLIC NOTICE

File Number: 1988-02-031 Modification Date: 9 January 2017

This office has under consideration the application of:

Paul K. Boutiette
 PO Box 303
 Manchaug, MA 01526

for a State of Rhode Island Assent to construct and maintain: To modify existing residential boating facility by removing the permitted 20' access ramp and 6' x 20' (120 sf) terminal float and replacing with a 24' access ramp and 8' x 18.75' (150sf) terminal float and restraint piling; Total length of the facility to remain the same.

Project Location:	161 Winchester Drive
City/Town:	South Kingstown
Plat/Lot:	70-1 / 30,5
Waterway:	Point Judith Pond/Upper Pond

Plans of the proposed work may be seen at the CRMC office in Wakefield.

In accordance with the Administrative Procedures Act (Chapter 42-35 of the Rhode Island General Laws) you may request a hearing on this matter.

You are advised that if you have good reason to enter protests against the proposed work it is your privilege to do so. It is expected that objectors will review the application and plans thoroughly, visit site of proposed work if necessary, to familiarize themselves with the conditions and cite what law or laws, if any, would in their opinion be violated by the work proposed.

If you desire to protest, you must attend the scheduled hearing and give sworn testimony. A notice of the time and place of such hearing will be furnished you as soon as possible after receipt of your request for hearing. If you desire to request a hearing, to receive consideration, it should be in writing (**with your correct mailing address, e-mail address and valid contact number**) and be received at this office on or before February 10, 2017.




LOCATION PLAN
NOT TO SCALE

CJ DOYLE, P.E.
CIVIL ENGINEERING

MAILING ADDRESS
P.O. BOX 1161, HOPE VALLEY, RI
OFFICE LOCATION
1122 MAIN STREET
WYOMING, RI

PHONE (401) 491-9630
cjengine@cox.net

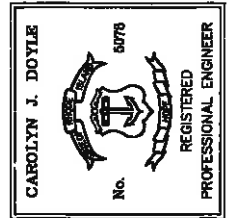

DRAWING TITLED:
**PROPOSED RESIDENTIAL DOCK
MAINTENANCE PLAN**


LOCATED ON:
LOT: 30 OF ASSESSOR'S MAP: 70-1

OWNED BY:
PAUL BOUTIETTE

ADDRESS:
**161 WINCHESTER DRIVE
SOUTH KINGSTOWN, RI**

DATE: 12/21/16


SCALE: 1" = 30'

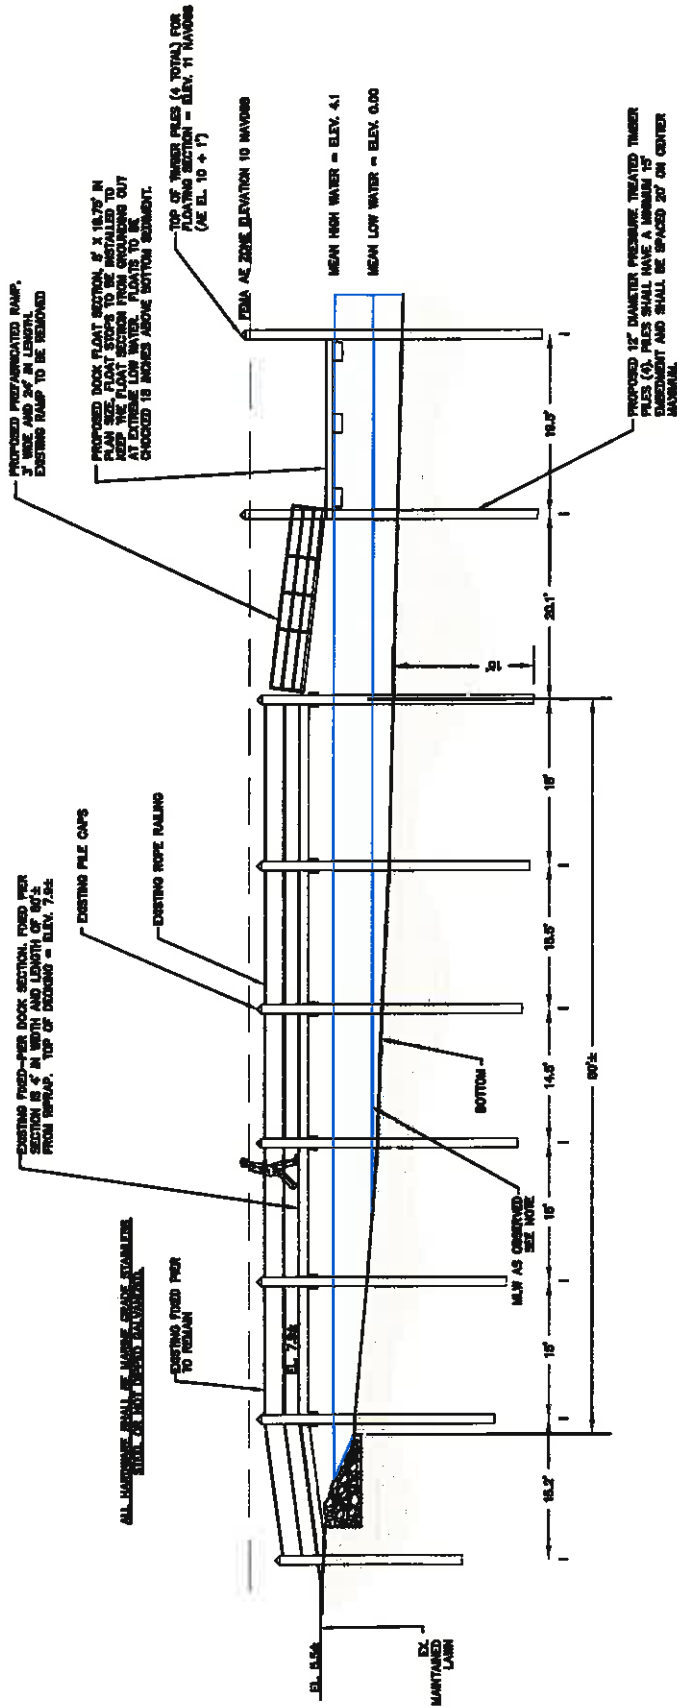

CJ DOYLE, P.E.
CIVIL ENGINEERING

MAILING ADDRESS
P.O. BOX 1161, HOPE VALLEY, RI
OFFICE LOCATION
1122 MAIN STREET
WYOMING, RI

PHONE (401) 491-9530
cjengine@cox.net

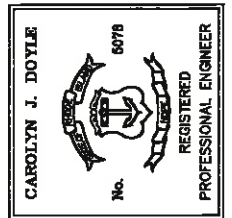

DRAWING TITLED:
**PROPOSED RESIDENTIAL DOCK
MAINTENANCE PLAN**

LOCATED ON:
LOT: 30 OF ASSESSOR'S MAP: 70-1


OWNED BY:
PAUL BOUTIETTE

ADDRESS:
**161 WINCHESTER DRIVE
SOUTH KINGSTOWN, RI**

DATE: **12/21/16**
SCALE: **1" = 20'**

**WATER DEPTH BELOW
FLOATING DOCK**

	LANDWARD	SEAWARD
HIGH TIDE	6.9'± LANDWARD	7.3'± SEAWARD
LOW TIDE	2.7'± LANDWARD	3.1'± SEAWARD

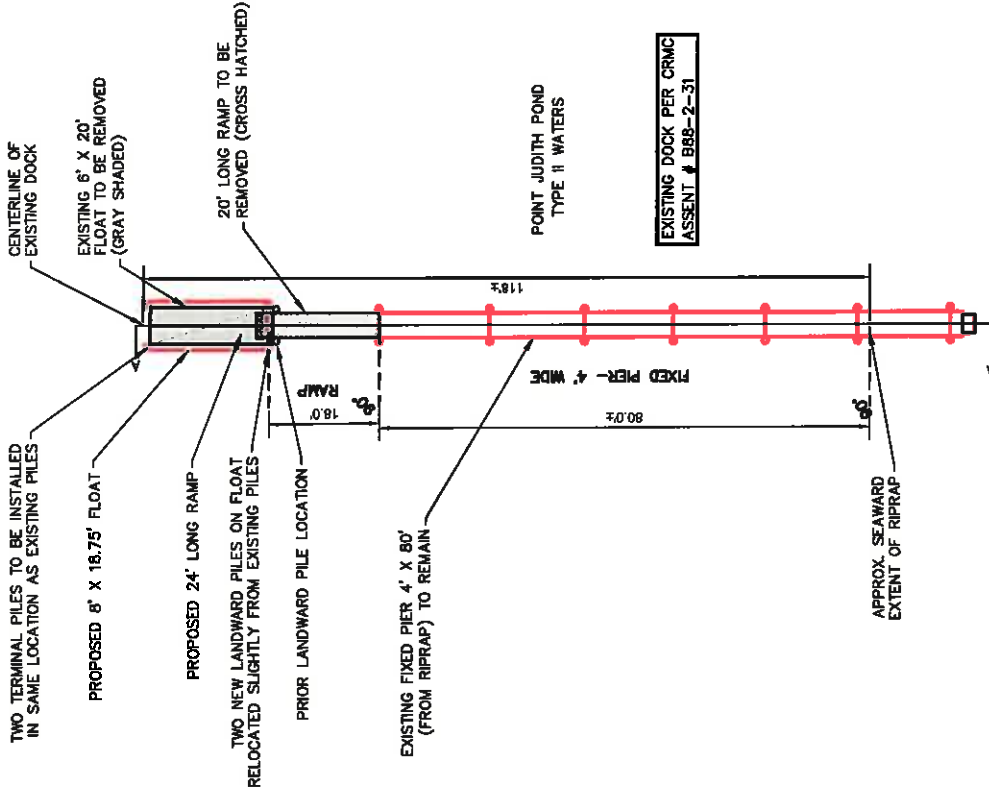

PROPOSED DOCK COMPONENTS:

- A EXISTING 4' WIDE X 80'± LONG FIXED-PIER SECTION TO REMAIN.
- B PROPOSED 12" DIA. TIMBER PILE (MINIMUM).
- C PROPOSED 3' WIDE X 24' LONG PREFABRICATED RAMP SECTION. EXISTING 3' X 20' LONG RAMP TO BE REMOVED. SEE SEPARATE DETAILS.
- D PROPOSED 8' WIDE X 18.75' FLOAT. EXISTING 6' X 20' FLOAT TO BE REMOVED. SEE SEPARATE DETAILS.

CJ DOYLE, P.E.
CIVIL ENGINEERING

MAILING ADDRESS
P.O. BOX 1161, HOPE VALLEY, RI
OFFICE LOCATION
1122 MAIN STREET
WYOMING, RI

PHONE (401) 491-9530
cjengine@cox.net



DRAWING TITLED:
**PROPOSED RESIDENTIAL DOCK
MAINTENANCE PLAN**

LOCATED ON:
LOT: 30 OF ASSESSOR'S MAP: 70-1

OWNED BY:
PAUL BOUTIETTE

ADDRESS:
**161 WINCHESTER DRIVE
SOUTH KINGSTOWN, RI**

DATE: **12/21/16**

SCALE: **1" = 30'**