

STATE OF RHODE ISLAND AND PROVIDENCE PLANTATIONS
COASTAL RESOURCES MANAGEMENT COUNCIL

Oliver Stedman Government Center
4808 Tower Hill Road, Wakefield, RI 02879

PUBLIC NOTICE

Modification of File No. 1988-05-016

December 10, 2012

This office has under consideration the application of:

Joyce Rodrigues
209 Hope Street
Bristol, RI 02809

for a State of Rhode Island Assent to alter the design of a previously authorized residential boating facility. The applicant proposes to add a ramp and float to the seaward end of an existing fixed pier. The applicant proposes to install 268 SF of terminal float which is 118 more square footage than permitted under RICRMP standard 300.4.E.3.e and seeks a variance. The new facility will extend ~44 ft. seaward of MLW.


Project Location:	209 Hope Street
City/Town:	Bristol
Plat/Lot:	11 / 17
Waterway:	Bristol Harbor





Plans of the proposed work may be seen at the CRMC office in Wakefield.

In accordance with the Administrative Procedures Act (Chapter 42-35 of the Rhode Island General Laws) you may request a hearing on this matter.

You are advised that if you have good reason to enter protests against the proposed work it is your privilege to do so. It is expected that objectors will review the application and plans thoroughly, visit site of proposed work if necessary, to familiarize themselves with the conditions and cite what law or laws, if any, would in their opinion be violated by the work proposed.

If you desire to protest, you must attend the scheduled hearing and give sworn testimony. A notice of the time and place of such hearing will be furnished you as soon as possible after receipt of your request for hearing. If you desire to request a hearing, to receive consideration, it should be in writing and be received at this office on or before January 10, 2013.

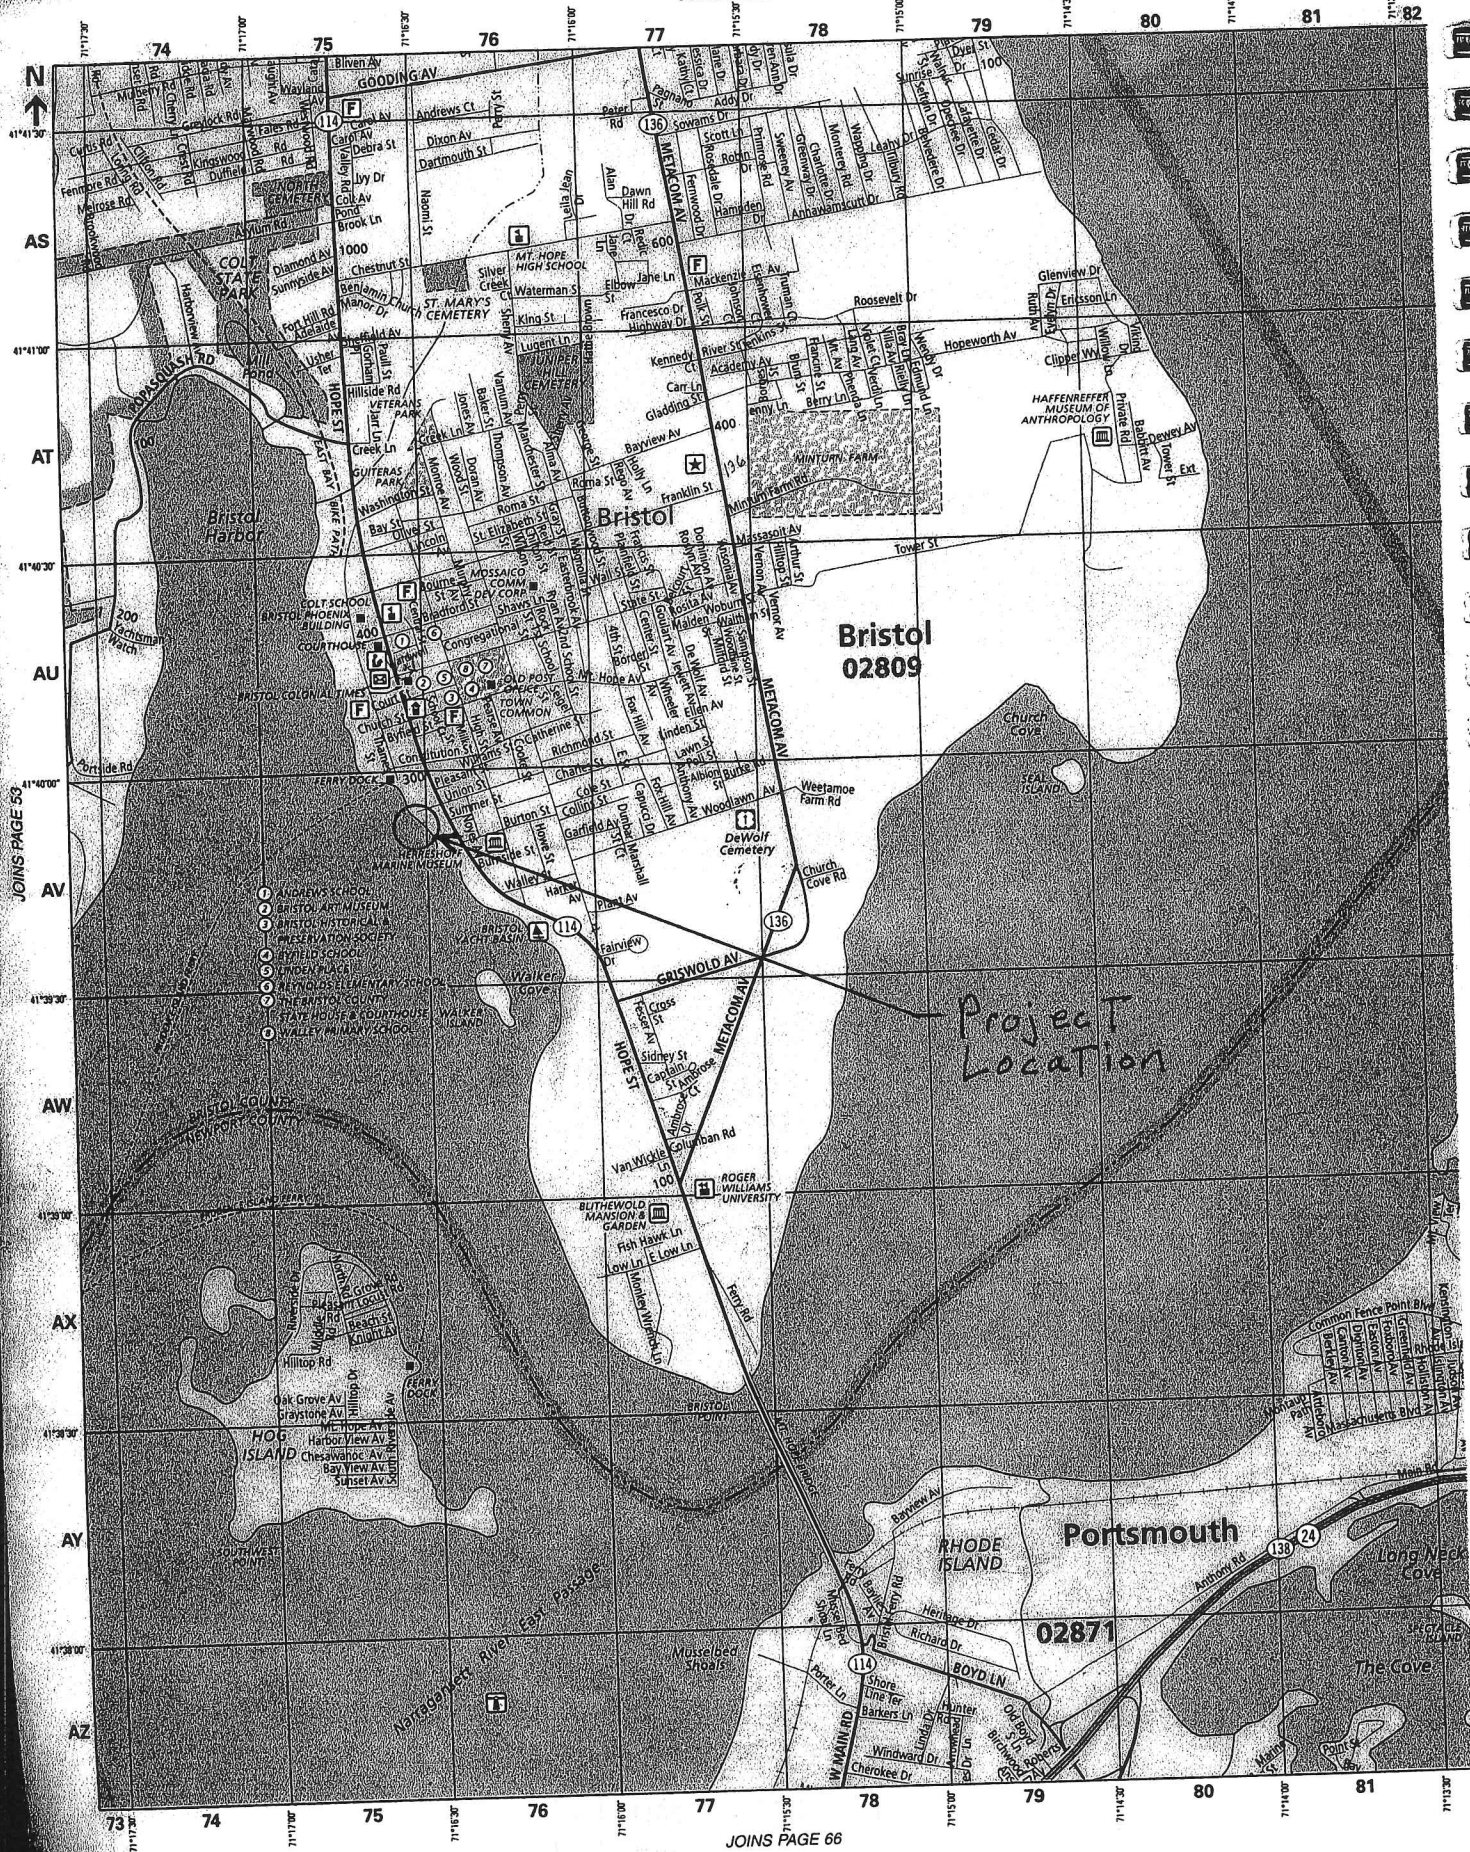

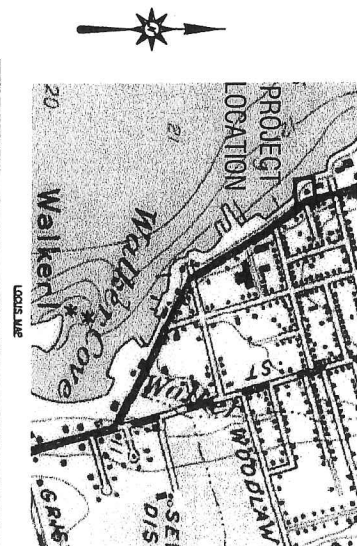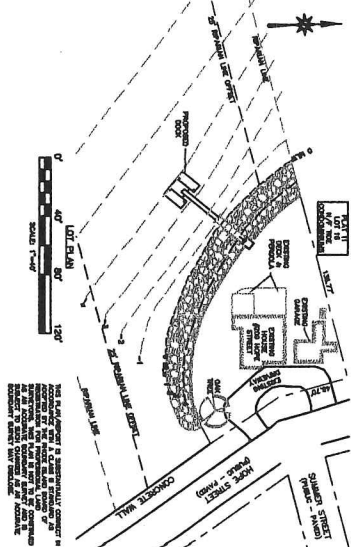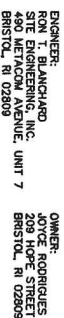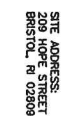[illegible][illegible]

BRISTOL.

RHODE ISLAND

COLF PLAZA, UNIT 7
400 NEELEMAN AVENUE
BRISTOL, RI 02809
PHONE: (401) 263-2231

DSGN. R8

DSGN. R8


DR. MCF

CHK. RB



DATE: 10/2/

DATE: 10/2


[illegible]

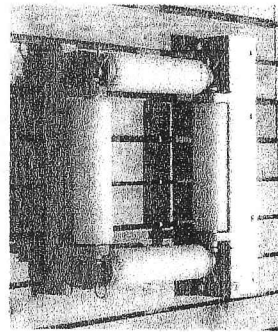



SQUARE HOOP PILE HOLDER DETAIL
SEE 152506

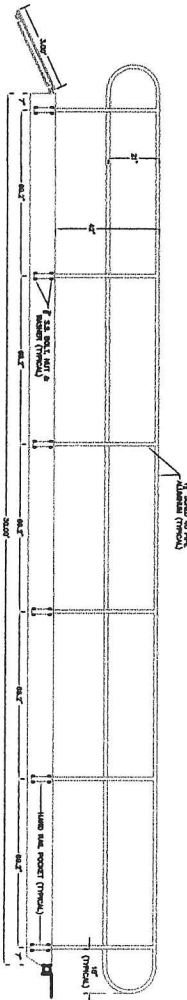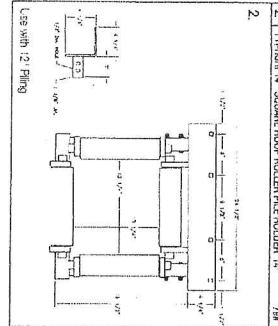

PROPOSED ALUMINUM RAMP
TYPICAL OF SUBSECTION 1000A DOCK DETAIL

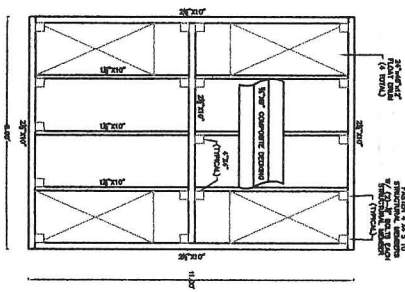

Float Layouts
SCALE 1"=4'

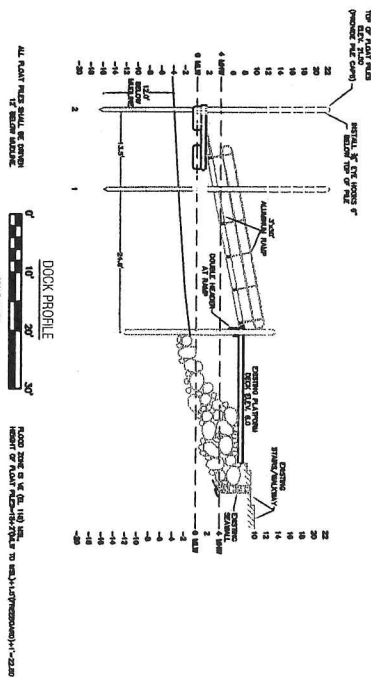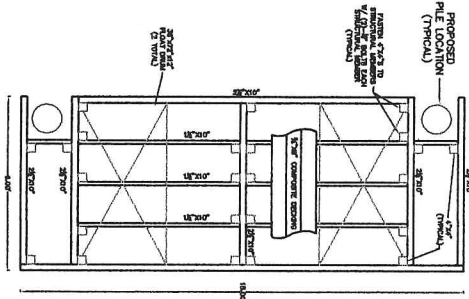

DOCK PROFILE
SCALE 1"=4'

SITE ADDRESS:
200 N. 1ST STREET
BRISTOL, RI 02809

ENGINEER:
JANUARY
SITE ENGINEERING, INC.
490 METACOMB AVENUE, UNIT 7
BRISTOL, RI 02809



DOCK PROFILE & DETAILS RESIDENTIAL BOATING FACILITY MODIFICATION PLAT 11, LOT 17

BRISTOL,

RHODE ISLAND

SITE ENGINEERING INC. SEI
CIVIL • CAPITAL • STRUCTURAL

5000 PLAZA, SUITE 7
400 METACOMB AVENUE
BRISTOL, RI 02809
PHONE: (401) 452-5551


DSGN. RB
DR. MCF
CHK. RB
DATE: 10/24/12

NO.	DESCRIPTION	DATE	APPROVED

C-2

SCALE: AS SHOWN
(SHEET 2 OF 2)



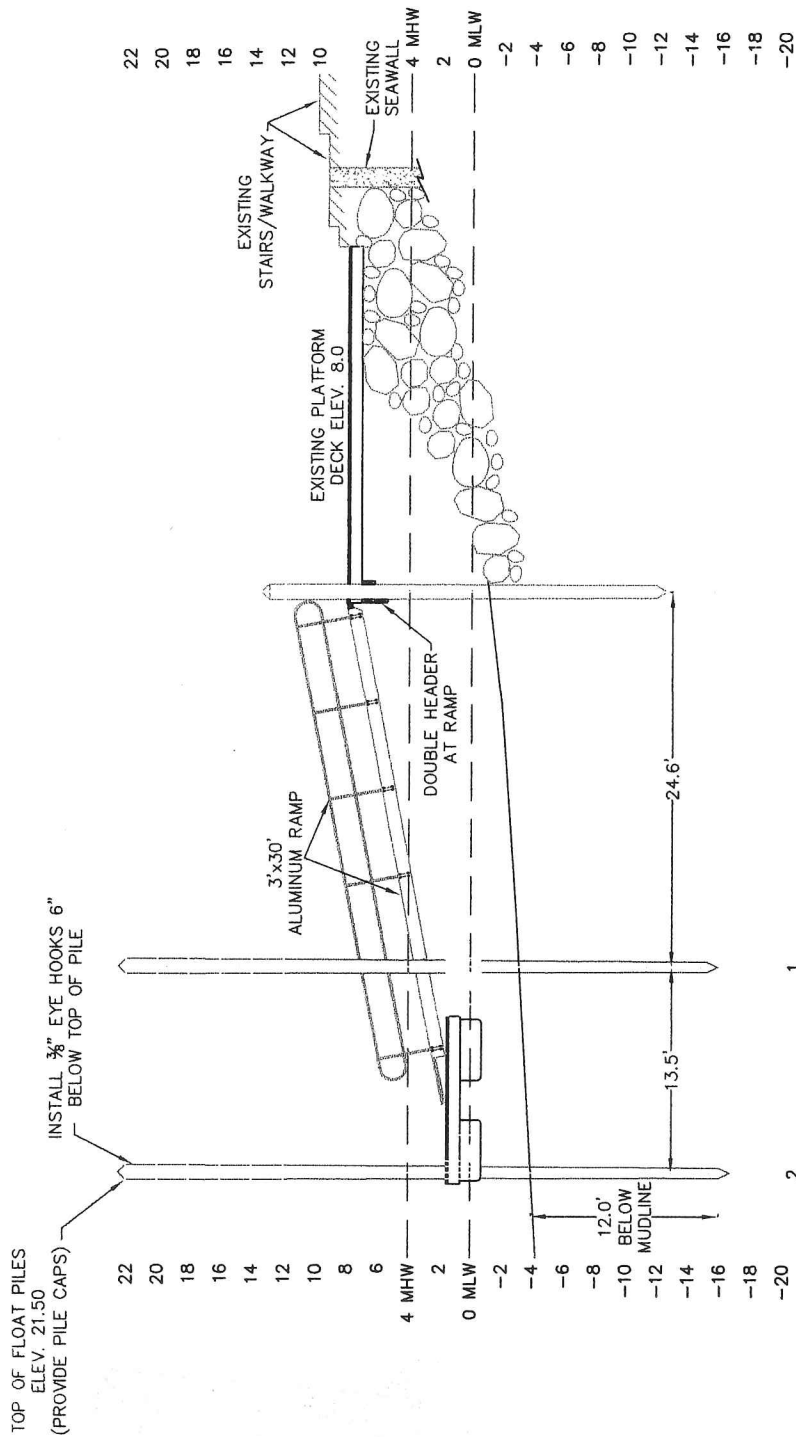

DOCK PROFILE



SCALE: 1"=10'

ALL FLOAT PILES SHALL BE DRIVEN 12' BELOW MUDLINE.

FLOOD ZONE IS VE (EL 118) MSL, HEIGHT OF FLOAT PILES=18+2'(MLW TO MSL)+1.5'(FREEBOARD)+1'=22.50