



State of Rhode Island  
**Coastal Resources Management Council**  
 Oliver H. Stedman Government Center  
 4808 Tower Hill Road, Suite 3  
 Wakefield, RI 02879-1900

(401) 783-3370  
 Fax (401) 783-2069

**PUBLIC NOTICE**

File Number: 1990-11-055 Date: November 4, 2021

This office has under consideration the application of:

**MARY & MARK ADILETTA & NORMAN & CAROLYN BUECHER**  
**6 Snowberry Lane 4 Snowberry Lane**  
**Westerly, RI 02891 Westerly, RI 02891**

for a State of Rhode Island Assent to:

Construct and maintain an access ramp to an existing shared residential boating facility.


Project Location:	4 Snowberry Lane and 6 Snowberry Lane
City/Town:	Westerly
Plat/Lot:	Plat 143, lots 49 and 48B
Waterway:	Winnapaug Pond

Plans of the proposed work may be seen at the CRMC office in Wakefield.

In accordance with the Administrative Procedures Act (Chapter 42-35 of the Rhode Island General Laws) you may request a hearing on this matter.

You are advised that if you have good reason to enter protests against the proposed work it is your privilege to do so. It is expected that objectors will review the application and plans thoroughly, visit site of proposed work if necessary, to familiarize themselves with the conditions and cite what law or laws, if any, would in their opinion be violated by the work proposed.

If you desire to protest, you must attend the scheduled hearing and give sworn testimony. A notice of the time and place of such hearing will be furnished you as soon as possible after receipt of your request for hearing. If you desire to request a hearing, to receive consideration, it should be in writing (**with your correct mailing address, e-mail address and valid contact number**) and be received at this office on or before December 4, 2021.

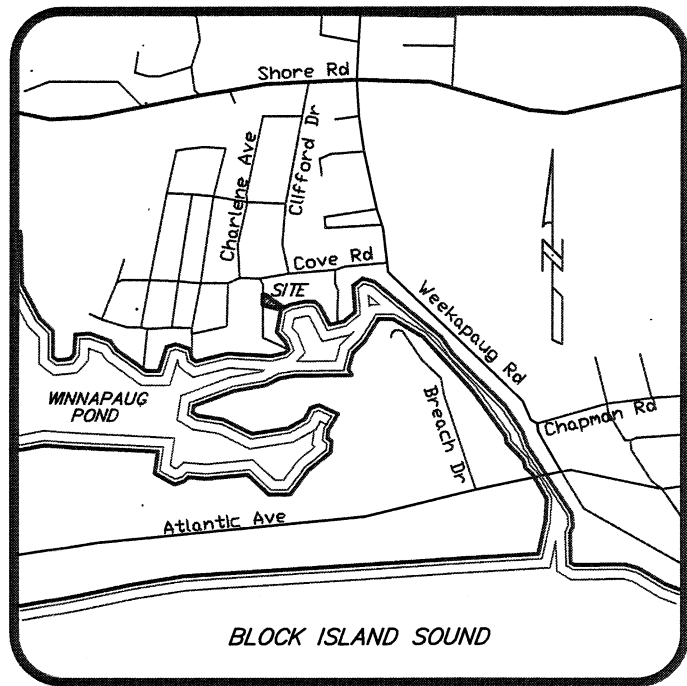

**LOCATION MAP**  
(Not To Scale)

**PROPERTY OWNERS:**

MARK ADILETTA  
6 SNOWBERRY LANE  
WESTERLY, RI 02891

NORMAN BUECHER  
4 SNOWBERRY LANE  
WESTERLY, RI 02891

SNOWBERRY LANE

A.P. 143/LOT 48-A

A.P. 143/LOT 48

A.P. 143/LOT 47

A.P. 143  
LOT 48B

A.P. 143  
LOT 49

A.P. 143/LOT 50



EXISTING HOUSE #4

EXISTING HOUSE #6


EXISTING & PROPOSED  
HANDICAP RAMP &  
FIXED SECTION

EXISTING DOCK  
PERMITTED UNDER  
B90-11-55

**NOTE:**  
FLOOD ZONE "VE"  
ELEV. = 15' NAVD 1988

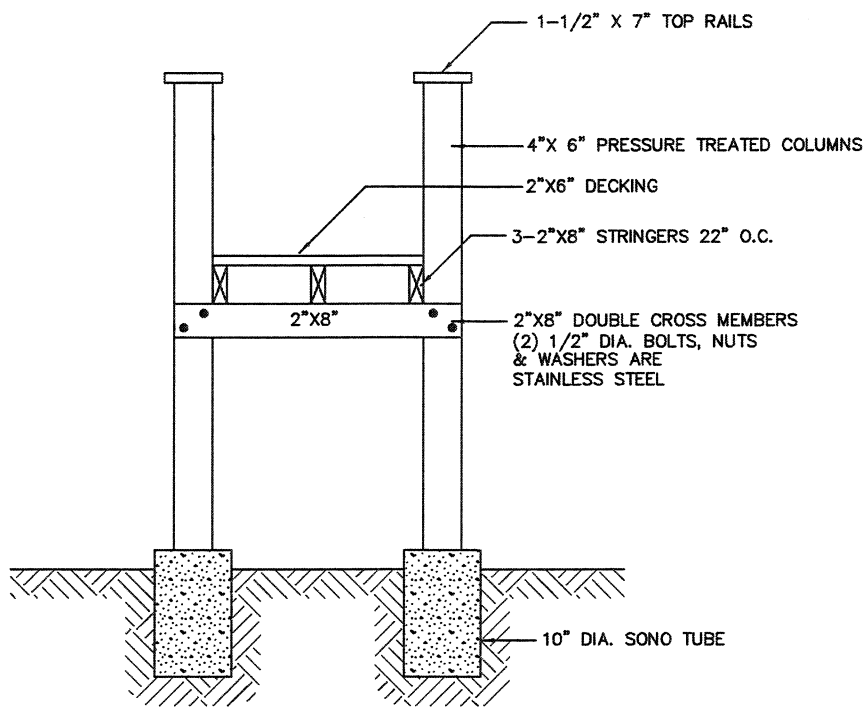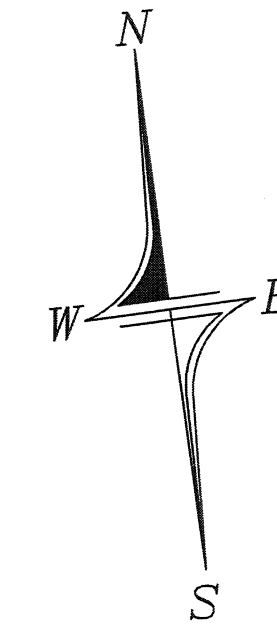


**DECK CROSS SECTION**  
NOT TO SCALE

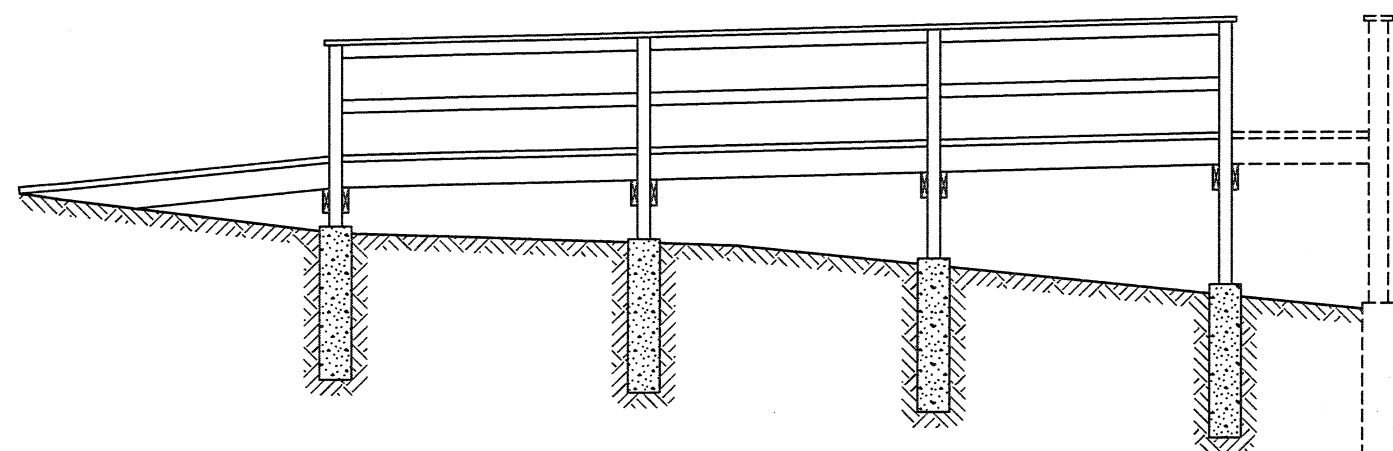


**HANDICAP RAMP PROFILE**  
NOTE: ALL WOOD IS PRESSURE TREATED  
#1 SYP MCA .06

**BENCHMARK.**  
SPIKE SET IN GROUND  
ELEV.=3.65' (NGVD 29)

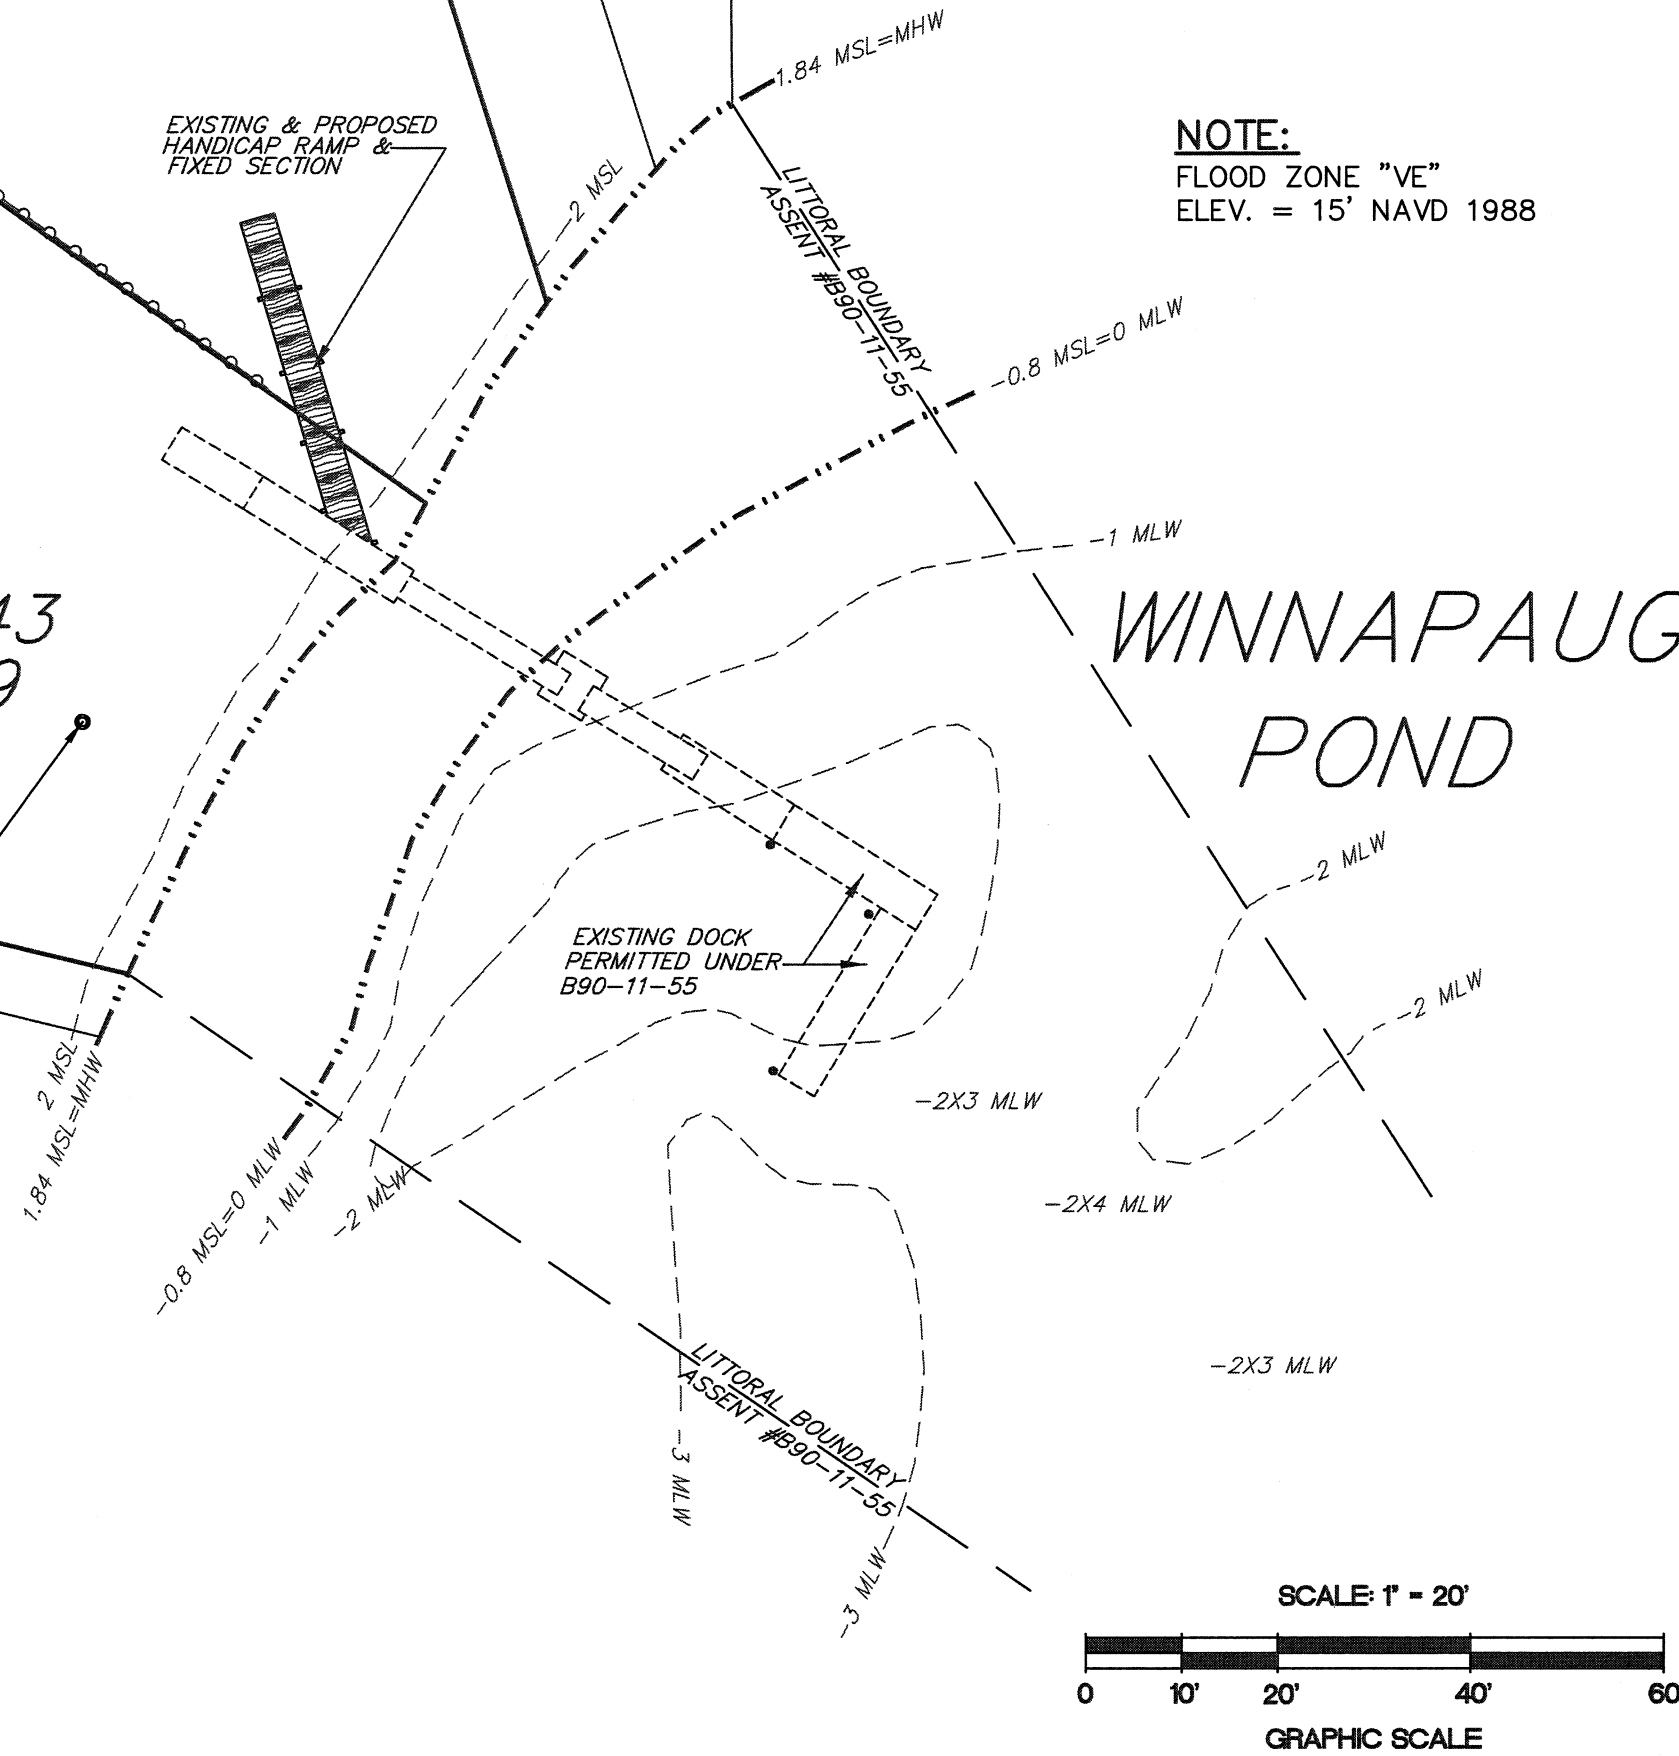

DOCK ASSENT MODIFICATION PLAN  
PREPARED FOR  
**MARK ADILETTA &  
NORMAN BUECHER**  
ASSESSOR'S PLAT 143 LOTS 48B & 49  
SITUATED IN THE TOWN OF  
**WESTERLY, RHODE ISLAND**

NO.	REVISION	DATE
1.	PT WOOD SPEC.	08/06/21

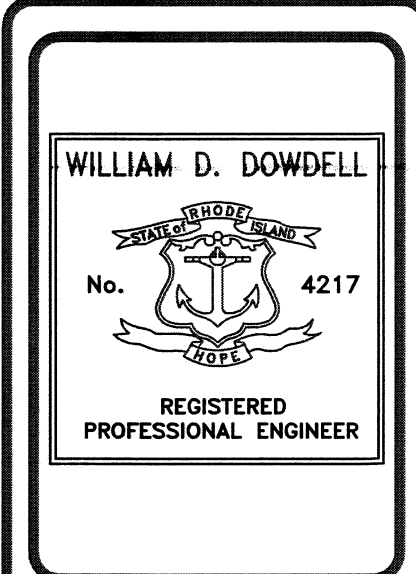

**DH DOWDELL ENGINEERING**  
DOWDELL ENGINEERING  
ASSOCIATES, LLC  
CIVIL & ENVIRONMENTAL ENGINEERS  
SURVEYORS & LAND PLANNERS  
P.O. BOX 1884, 3946 OLD POST ROAD  
WESTERLY, RHODE ISLAND 02891  
(401) 394-1027

JOB NO. 3451	DRAWN BY: R.L.C.
DWG. NO. 3451-RAMP	CHECKED: W.D.D.
SCALE: 1" = 20'	APPROVED: W.D.D.
SHEET: 1	DATE: JULY 26, 2021
1 OF 1 SHEETS	