

STATE OF RHODE ISLAND AND PROVIDENCE PLANTATIONS  
COASTAL RESOURCES MANAGEMENT COUNCIL  
Oliver Stedman Government Center  
4808 Tower Hill Road, Wakefield, RI 02879

PUBLIC NOTICE

Modification  
File Number: 1994-06-003 Date: April 22, 2009

This office has under consideration the application of:

Ann Gibbons  
54 Westcote Drive  
Wakefield, RI 02879

for a State of Rhode Island Assent to install two timber tie-off piles at an existing residential boating facility as shown on the attached plans.


Project Location:	54 Westcote Close
City/Town:	South Kingstown
Plat/Lot:	81-4 / 6
Waterway:	Potter Pond

Plans of the proposed work may be seen at the CRMC office in Wakefield.

In accordance with the Administrative Procedures Act (Chapter 42-35 of the Rhode Island General Laws) you may request a hearing on this matter.

You are advised that if you have good reason to enter protests against the proposed work it is your privilege to do so. It is expected that objectors will review the application and plans thoroughly, visit site of proposed work if necessary, to familiarize themselves with the conditions and cite what law or laws, if any, would in their opinion be violated by the work proposed.

If you desire to protest, you must attend the scheduled hearing and give sworn testimony. A notice of the time and place of such hearing will be furnished you as soon as possible after receipt of your request for hearing. If you desire to request a hearing, to receive consideration, it should be in writing and be received at this office on or before May 22, 2009.

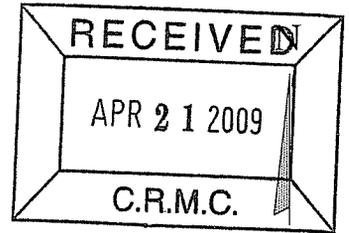


MAP 84-1  
LOT 6  
(Gibbons)

MAP 81-3  
LOT 85  
(Freeman)

MAP 84-1  
LOT 7  
(Karen Kames)

Tie off pilings specifications:

1. 10 inch minimum tip diameter
2. 12 inch but diameter
3. 10 feet minimum embedment depth
4. FEMA Zone A10 (elev. 12)

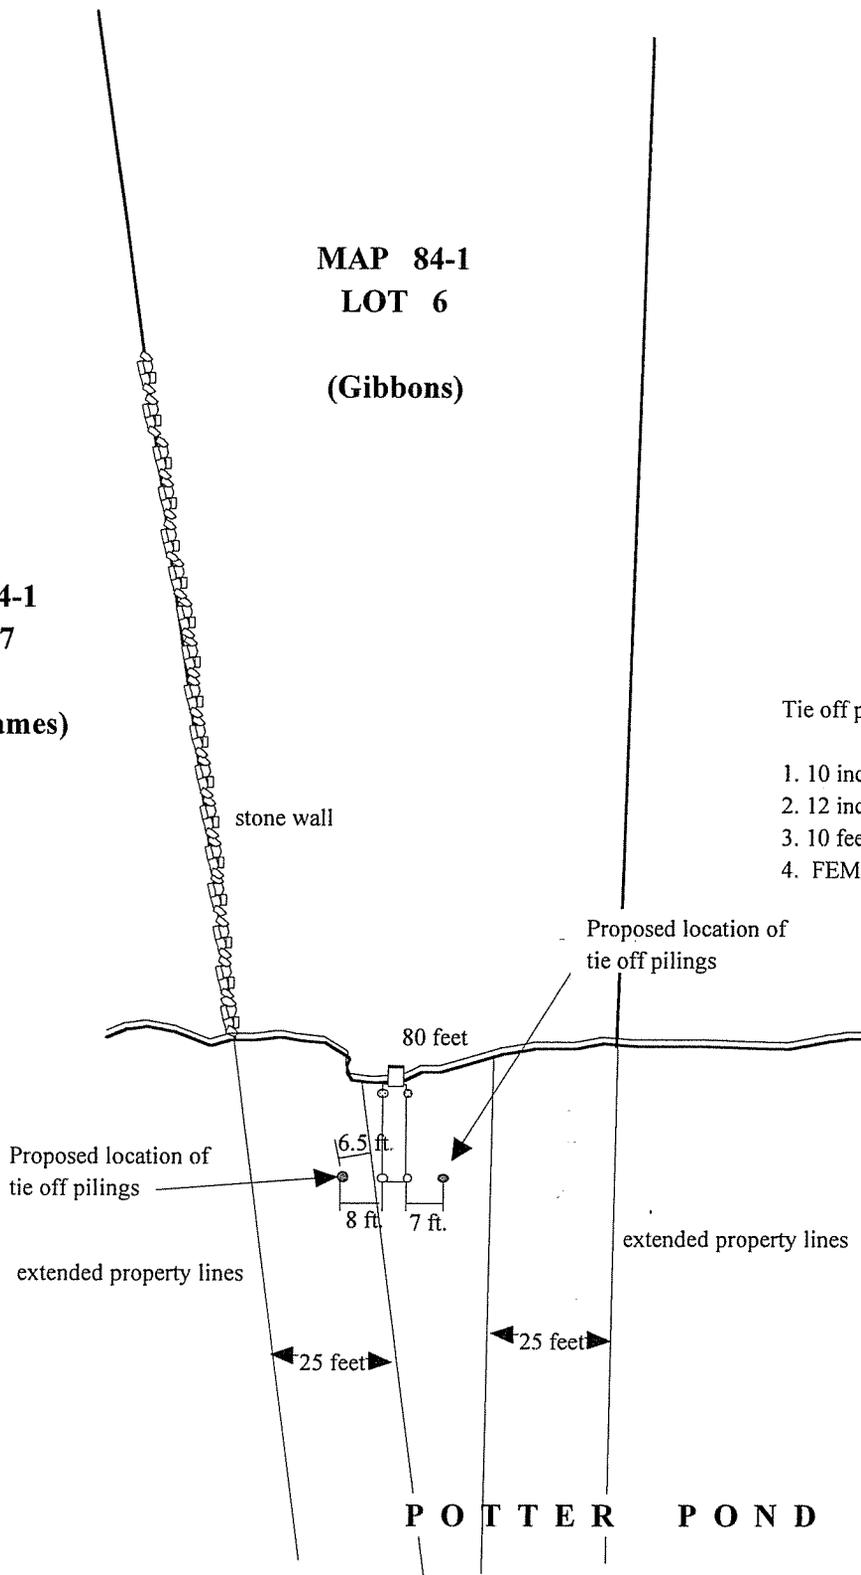

*Ernest D. George, Jr.*  
**ERNEST D. GEORGE, JR.**  
 NO.  3788  
 REGISTERED  
 PROFESSIONAL ENGINEER


Photograph from 2006

**PROPERTY OF:**  
**Coastal Engineering Group, Inc.**  
 Ernest David George Jr., P.E.  
 P.O. Box 5245 Wakefield, Rhode Island

SCALE: 1" = 40'  
 DATE 4/2009  
 REVISIONS  
 SHEET \_\_ of \_\_

**Pilings at existing dock**  
**Ann Gibbons**  
**54 Westcote Close**  
 South Kingstown, Rhode Island

RECEIVED  
APR 21 2009  
C.R.M.C.

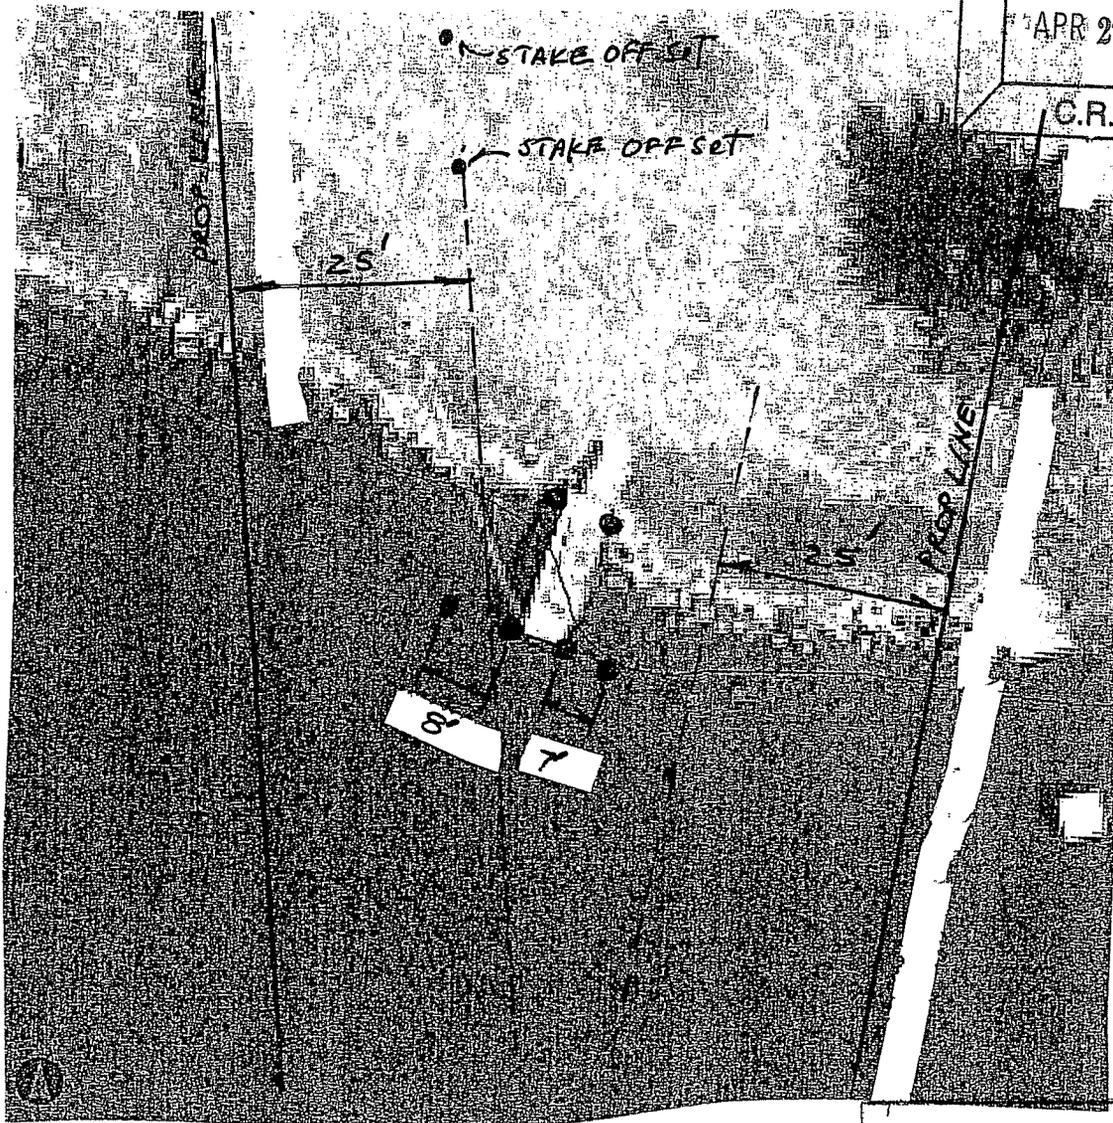

2 - NEW TIE OFF  
PILINGS PROPOSED  
ALIGNED WITH  
EXISTING FIXED  
DOCK PILINGS

POTTER POND.

ERNEST D. GEORGE, JR.



REGISTERED  
PROFESSIONAL ENGINEER

Photograph from 2006


**PROPERTY OF:**  
**Coastal Engineering Group, Inc.**  
Ernest David George Jr., P.E.  
P.O. Box 5245 Wakefield, Rhode Island

SCALE: 1" = 10'  
DATE 4/2009  
REVISIONS  
SHEET \_\_ of \_\_

**Proposed Tie Off-Pilings**  
**at existing dock of**  
**Ann Gibbons -54 Westcote Close**  
**South Kingstown, Rhode Island**

RECEIVED

APR 21 2009

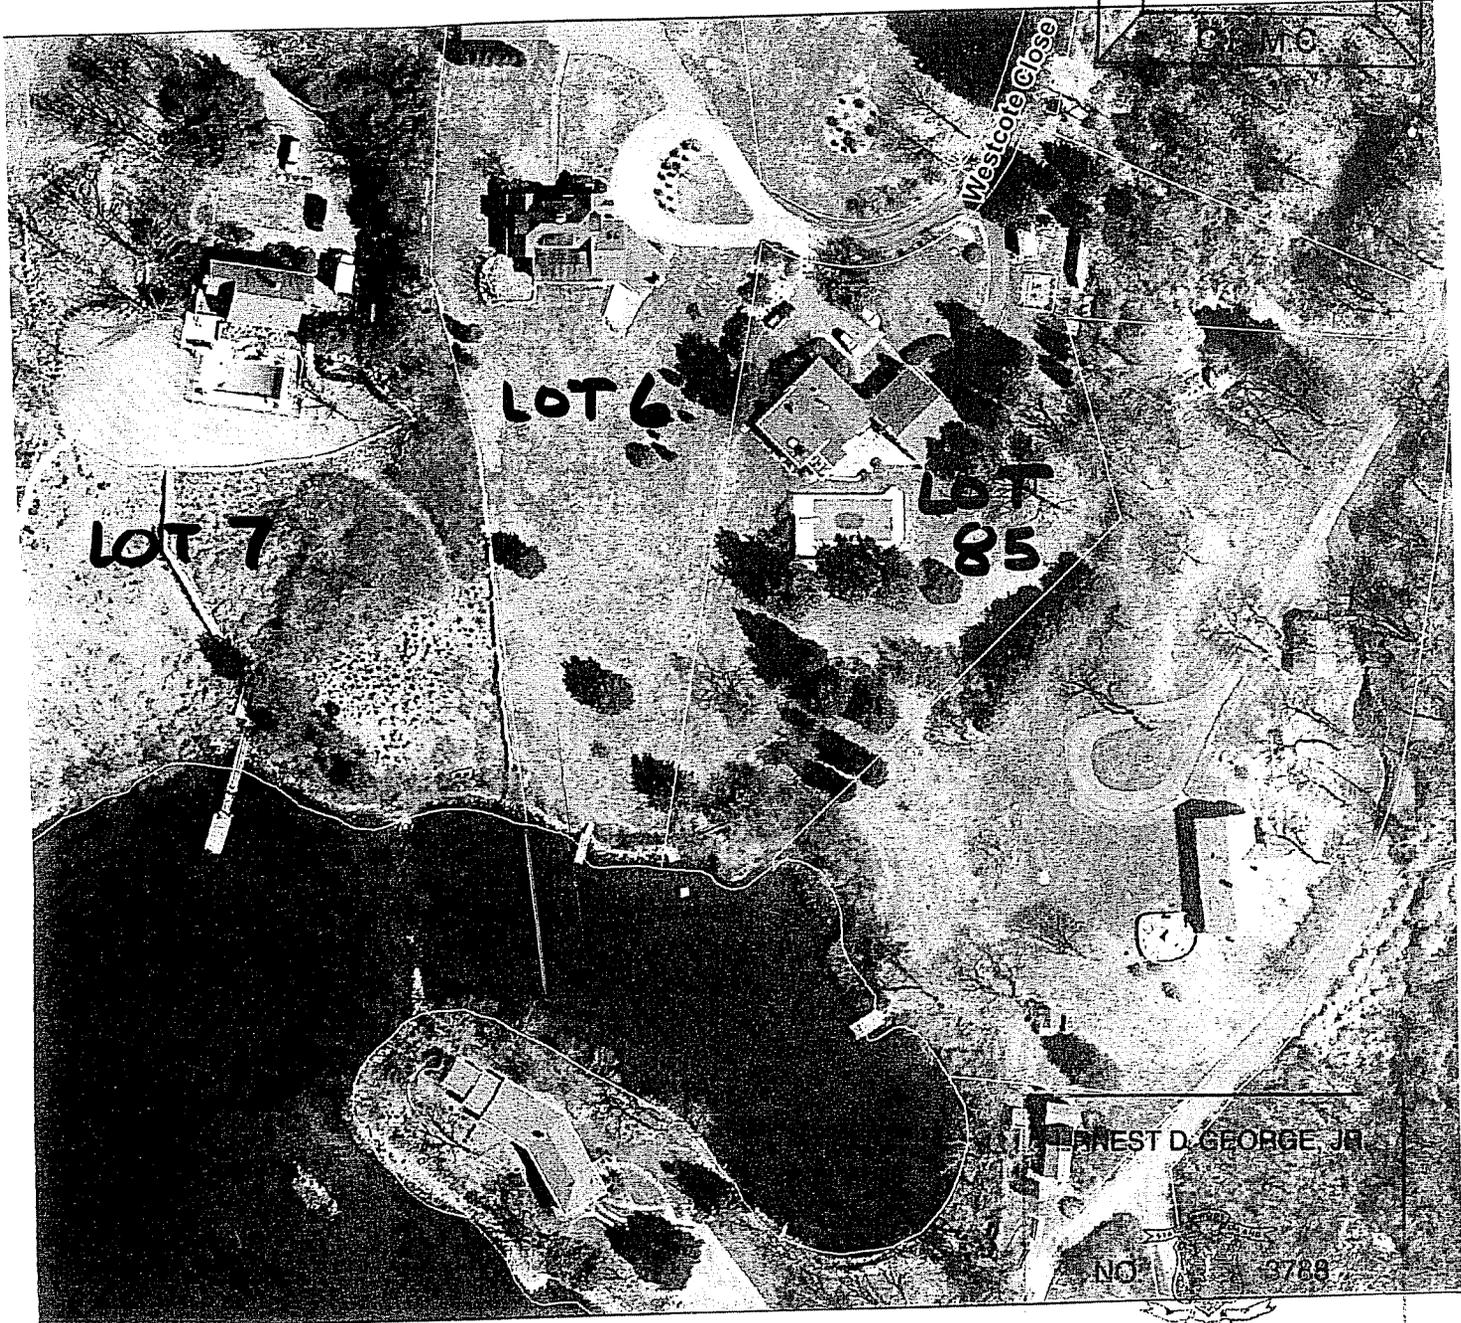

REGISTERED  
PROFESSIONAL ENGINEER

Photograph from 2006

**PROPERTY OF:**  
**Coastal Engineering Group, Inc.**  
Ernest David George Jr., P.E.  
P.O. Box 5245 Wakefield, Rhode Island

SCALE: 1" = 100'  
DATE 3/2009  
REVISIONS  
SHEET \_\_ of \_\_

Pilings at existing dock  
Ann Gibbons  
54 Westcote Close  
South Kingstown, Rhode Island

CRMC Mailing List for AnnGibbons  
CRMC File Number 1994-06-003  
April 22, 2009

Ann Gibbons  
54 Westcote Drive  
Wakefield, RI 02879

Roger M. Freeman  
50 Westcote Close  
Wakefield, RI 02879

Karen Kames  
3 winthrop Street  
West Newton, MA 02465

Coastal Engineering Group, Inc.  
Ernest David George, Jr., P.E.  
PO Box 5245  
Wakefield, RI 02879

CRMC (1994-06-003)  
O. S. Government Center  
4808 Tower Hill Road  
Wakefield, RI 02879

General List – Town of South Kingstown