



Oliver Stedman Government Center
4808 Tower Hill Road; Suite 116
Wakefield, RI 02879
401-783-3370

PUBLIC NOTICE

File Number: 1996-01-060 (modification) Date: July 7, 2016

This office has under consideration the application of:

Daniel W. & Mary Beth Haskins
15179 Zilla Street, NW
Andover, MN 55304

for a State of Rhode Island Assent to: modify the configuration of a residential boating facility which was not in conformance with its previous permit from a fixed pier, ramp and float to a 4' x 25.5' fixed timber pier. The existing ramp and 4' x 24.5' float will be removed and the total facility will extend ~24' seaward of the cited MLW mark, consistent with the previously permitted length.

| | |
|-------------------|---|
| Project Location: | 51 Prospect Road |
| City/Town: | South Kingstown |
| Plat/Lot: | 93-1 / 61 |
| Waterway: | Potter Pond, Segar Cove, Type II waters |

Plans of the proposed work may be seen at the CRMC office in Wakefield.

In accordance with the Administrative Procedures Act (Chapter 42-35 of the Rhode Island General Laws) you may request a hearing on this matter.

You are advised that if you have good reason to enter protests against the proposed work it is your privilege to do so. It is expected that objectors will review the application and plans thoroughly, visit site of proposed work if necessary, to familiarize themselves with the conditions and cite what law or laws, if any, would in their opinion be violated by the work proposed.

If you desire to protest, you must attend the scheduled hearing and give sworn testimony. A notice of the time and place of such hearing will be furnished you as soon as possible after receipt of your request for hearing. If you desire to request a hearing, to receive consideration, it should be in writing (**with your correct mailing address, e-mail address and valid contact number**) and be received at this office on or before August 7, 2016.




LOCATION PLAN

SCALE: 1" = 2000'

**FRISELLA-BALCH
& ASSOCIATES**
LAND SURVEYING


33 NORTH ROAD, SUITE C-201
PEACE DALE, RI
PHONE (401) 783-5949
FAX (401) 783-5997
www.frissella.com

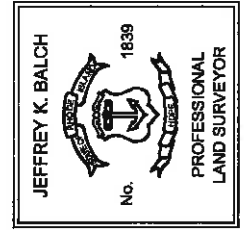

CJ DOYLE, P.E.
CIVIL ENGINEERING

MAILING ADDRESS
P.O. BOX 1161, HOPE VALLEY, RI
OFFICE LOCATION
1122 MAIN STREET
WYOMING, RI

PHONE (401) 491-9530
cjengine@cox.net

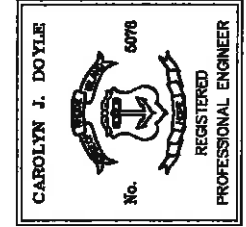


DRAWING TITLED:
**PROPOSED MODIFICATION TO
A RESIDENTIAL BOATING FACILITY**

LOCATED ON:
LOT: 61 OF ASSESSOR'S MAP: 93-1

OWNED BY:
DANIEL W. & MARY BETH HASKINS

ADDRESS:
**51 PROSPECT ROAD
SOUTH KINGSTOWN, RI**

DATE: **FEBRUARY 18, 2016**

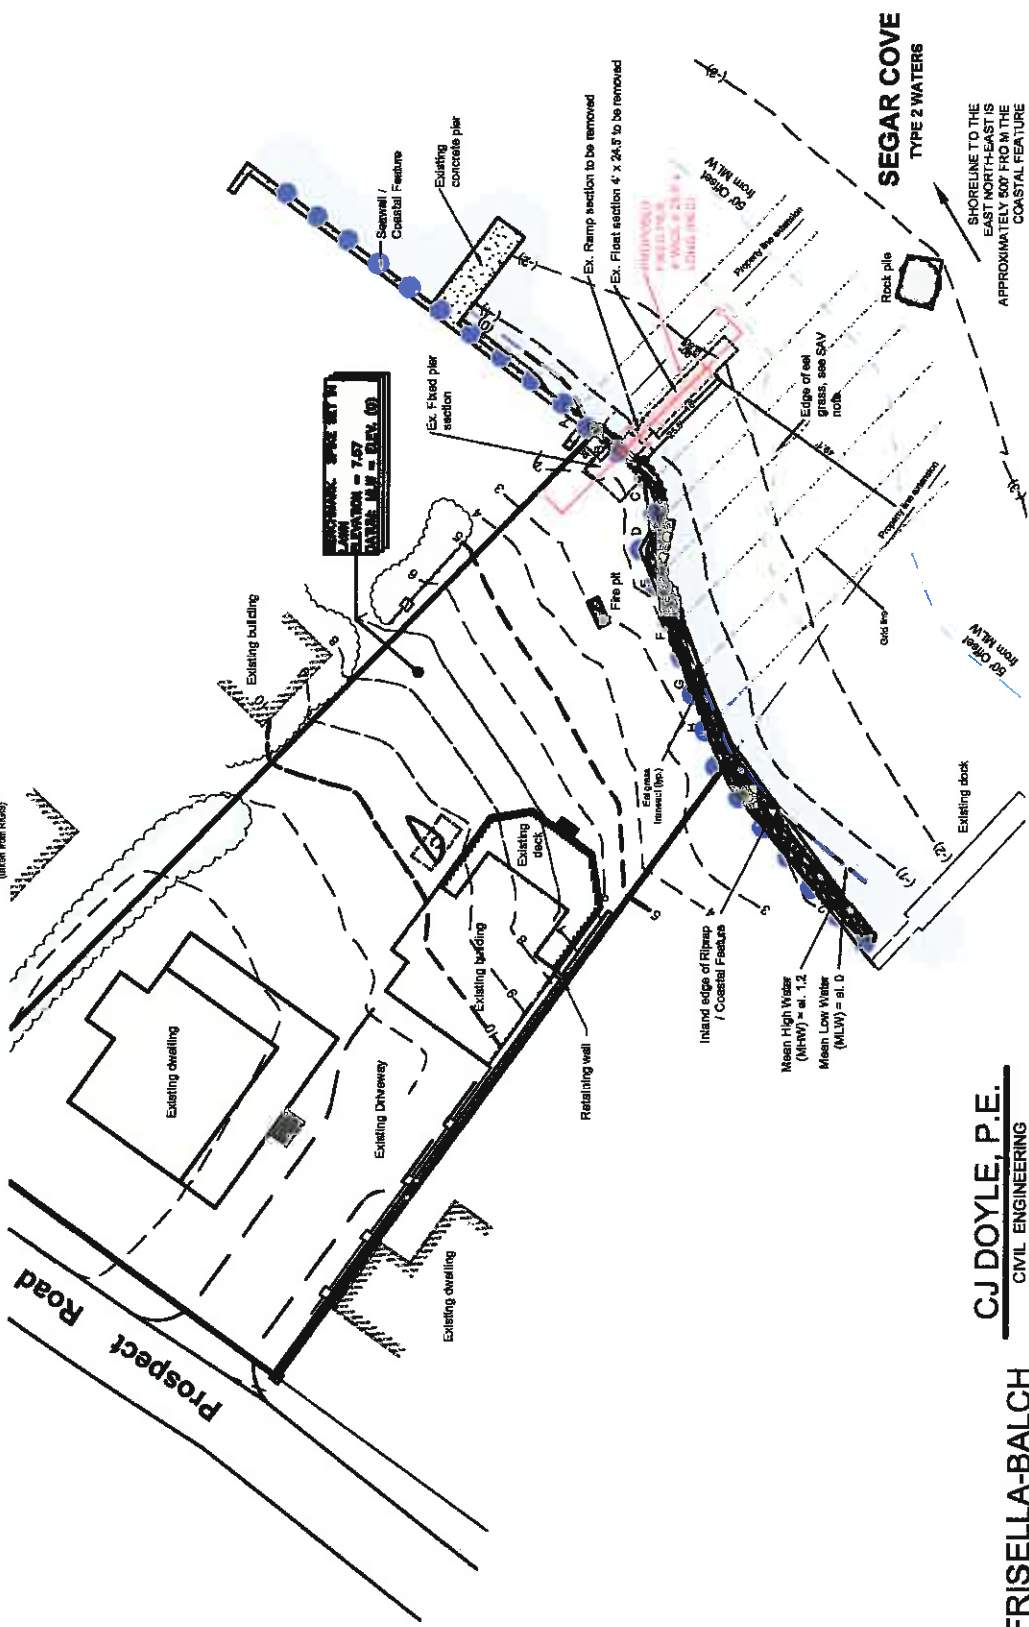

**DRAWING TITLED:
PROPOSED MODIFICATION TO
A RESIDENTIAL BOATING FACILITY**

**LOCATED ON:
LOT: 61 OF ASSESSOR'S MAP: 93-1**

**OWNED BY:
DANIEL W. & MARY BETH HASKINS**

**ADDRESS:
51 PROSPECT ROAD
SOUTH KINGSTOWN, RI**

**DATE: MARCH 16, 2016
SCALE: 1" = 40'**

PROPOSED DOCK COMPONENTS:

- A. PROPOSED 12" DIA. TIMBER PILE (MINIMUM).
- B. PROPOSED 48" WIDE x 25.5' LONG FIXED PIER. SEE SEPARATE DETAILS.

CJ DOYLE, P.E.
CIVIL ENGINEERING


MAILING ADDRESS
P.O. BOX 1181, HOPE VALLEY, RI
OFFICE LOCATION
1122 MAIN STREET
WYOMING, RI


PHONE (401) 491-8530
cjengline@cox.net



**FRISELLA-BALCH
& ASSOCIATES**
LAND SURVEYING


33 NORTH ROAD, SUITE C-201
PEACE DALE, RI
PHONE (401) 783-5948
FAX (401) 783-5997
www.frissella.com

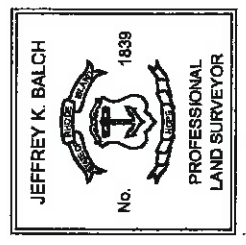

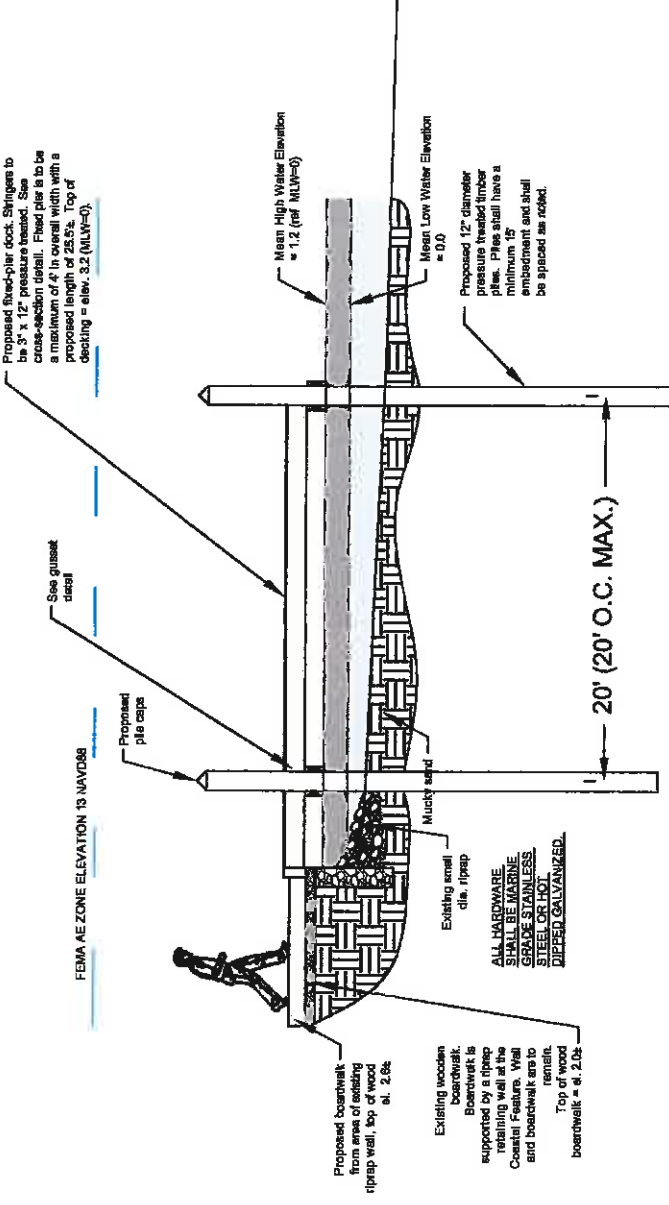


CJ DOYLE, P.E.

CIVIL ENGINEERING
 MAILING ADDRESS
 P.O. BOX 1161, HOPE VALLEY, RI
 OFFICE LOCATION
 1122 MAIN STREET
 WYOMING, RI
 PHONE (401) 491-9530
 cjengine@cox.net

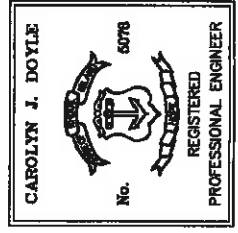

FRISELLA-BALCH & ASSOCIATES

LAND SURVEYING
 33 NORTH ROAD, SUITE C-201
 PEACE DALE, RI
 PHONE (401) 783-5948
 FAX (401) 783-5997
 www.friseffa.com

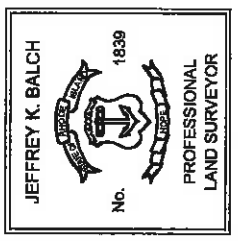

DRAWING TITLED:
**PROPOSED MODIFICATION TO
 A RESIDENTIAL BOATING FACILITY**

LOCATED ON:
LOT: 61 OF ASSESSOR'S MAP: 93-1

OWNED BY:
DANIEL W. & MARY BETH HASKINS

ADDRESS:
**51 PROSPECT ROAD
 SOUTH KINGSTOWN, RI**

DATE: **March 16, 2016**

SCALE: **1" = 10'**

**WATER DEPTH BELOW
 FIXED PIER @ TERMINUS**

| | |
|-----------|-------|
| HIGH TIDE | 3.1'± |
| LOW TIDE | 1.9'± |