



Oliver Stedman Government Center
4808 Tower Hill Road; Suite 116
Wakefield, RI 02879
401-783-3370

PUBLIC NOTICE

File Number: 1996-08-047 (modification) Date: July 7, 2016

This office has under consideration the application of:

Jeffrey and Kelly LeBlanc
4 Westwood Lane
Barrington, RI 02806

for a State of Rhode Island Assent to: modify permitted residential boating facility to extend fixed pier, ramp and float an additional 47' seaward, for a total length of 50' seaward of the cited MLW mark.

Project Location:	4 Westwood Lane
City/Town:	Barrington
Plat/Lot:	35 / 162
Waterway:	Hundred Acre Cove, Type II waters

Plans of the proposed work may be seen at the CRMC office in Wakefield.


In accordance with the Administrative Procedures Act (Chapter 42-35 of the Rhode Island General Laws) you may request a hearing on this matter.


You are advised that if you have good reason to enter protests against the proposed work it is your privilege to do so. It is expected that objectors will review the application and plans thoroughly, visit site of proposed work if necessary, to familiarize themselves with the conditions and cite what law or laws, if any, would in their opinion be violated by the work proposed.

If you desire to protest, you must attend the scheduled hearing and give sworn testimony. A notice of the time and place of such hearing will be furnished you as soon as possible after receipt of your request for hearing. If you desire to request a hearing, to receive consideration, it should be in writing (**with your correct mailing address, e-mail address and valid contact number**) and be received at this office on or before August 7, 2016.



LOCUS PHOTO

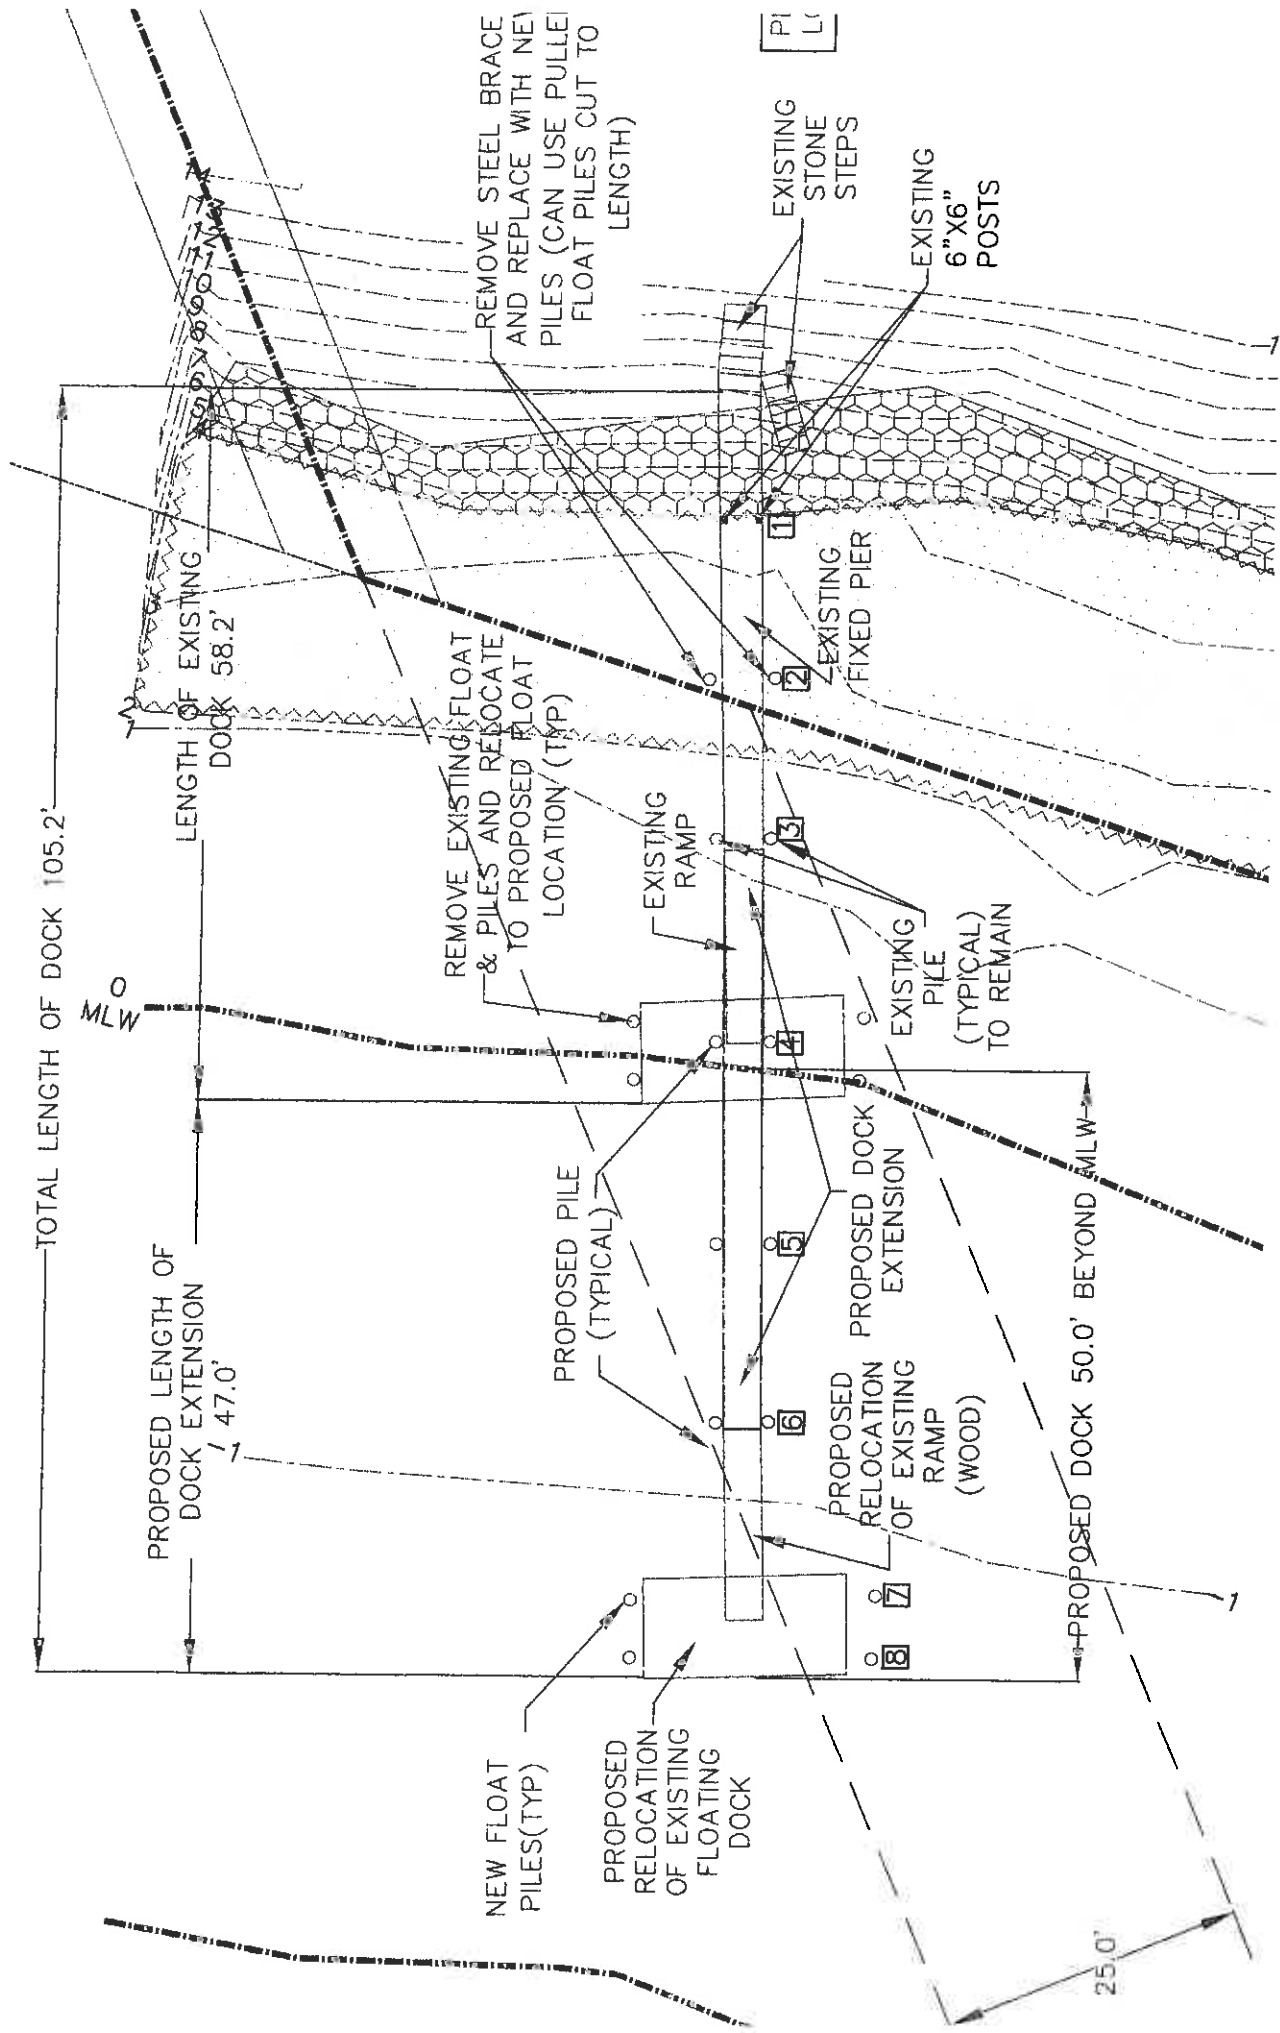

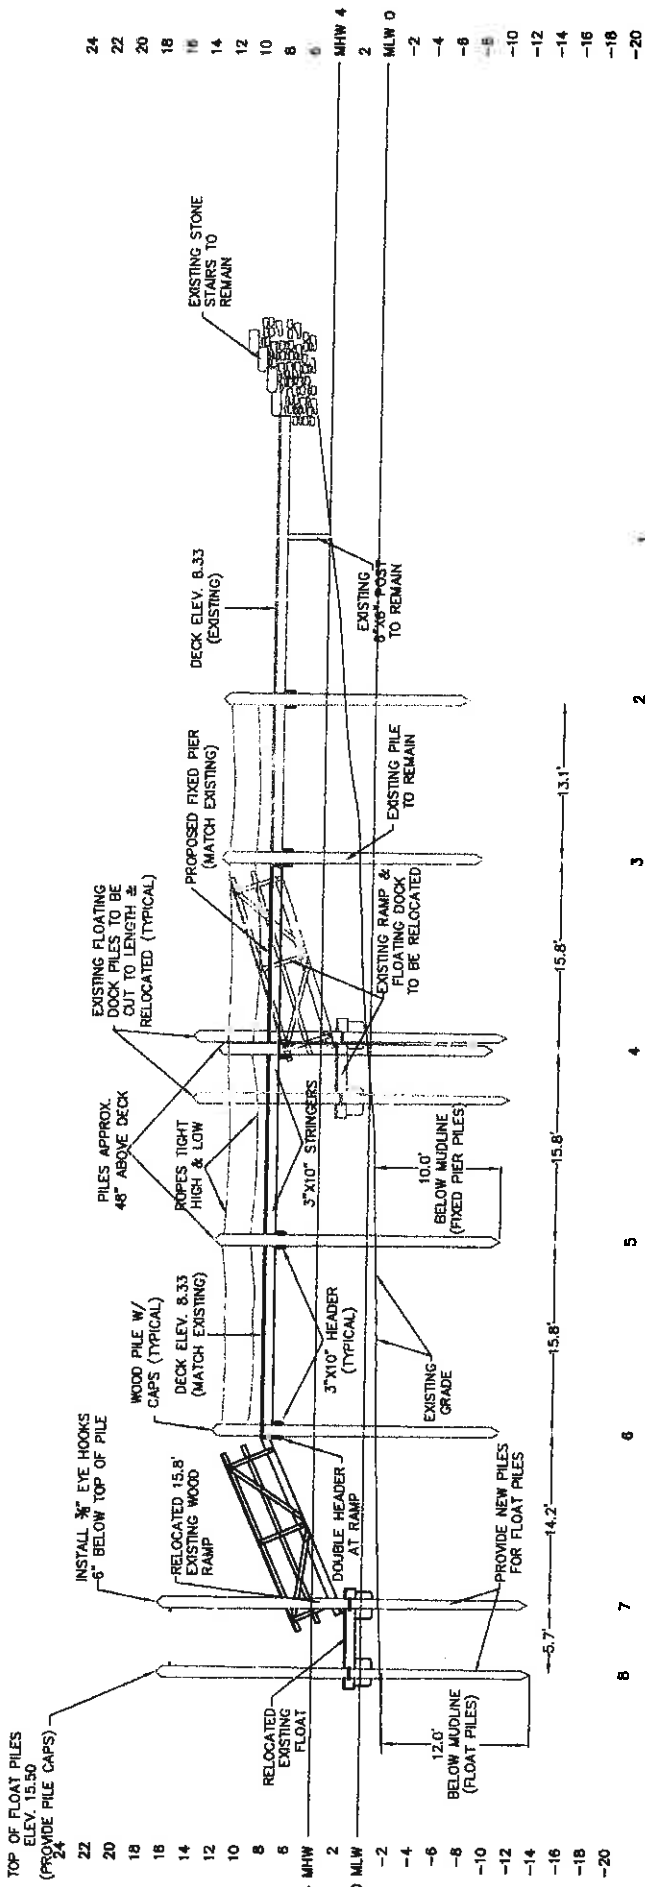

ALL FIXED PIER PILES SHALL BE DRIVEN 10' BELOW MUDDLINE.
 ALL FLOAT PILES SHALL BE DRIVEN 12' BELOW MUDDLINE.

DOCK PROFILE



SCALE: 1"=10'

FLOOD ZONE IS AE (EL 12) MSL.
 HEIGHT OF FLOAT PILES=12+2'(MLW TO MSL)+1.5'(FREEBOARD)+1'-16.50