



Oliver Stedman Government Center
4808 Tower Hill Road; Suite 116
Wakefield, RI 02879
401-783-3370

PUBLIC NOTICE

File Number: 2000-07-047 (Modified)

Date: March 14, 2013

This office has under consideration the application of:

Lee & Heather Hower
61 Asylum Road
Warren, RI 02885

for a State of Rhode Island Assent to: install a 4' x 12' access float to an existing boating facility. The facility will now extend 75' beyond mean low water (a 25' variance is required to RICRMP Standard 300.4.E.3(k)). Original permit allowed for 38' beyond mean low water. As-built conditions indicate existing dock is 63' beyond mean low water. The proposed dock modification extension will place the terminus of the facility at 2' mean low water. Dock will be within 25' of the abutting property line extension which will require a variance to RICRMP 300.4.E3(j). (proposed 20').

Project Location:	61 Asylum Road
City/Town:	Warren
Plat/Lot:	19/145
Waterway:	Kickemuit River

Plans of the proposed work may be seen at the CRMC office in Wakefield.

In accordance with the Administrative Procedures Act (Chapter 42-35 of the Rhode Island General Laws) you may request a hearing on this matter.

You are advised that if you have good reason to enter protests against the proposed work it is your privilege to do so. It is expected that objectors will review the application and plans thoroughly, visit site of proposed work if necessary, to familiarize themselves with the conditions and cite what law or laws, if any, would in their opinion be violated by the work proposed.

If you desire to protest, you must attend the scheduled hearing and give sworn testimony. A notice of the time and place of such hearing will be furnished you as soon as possible after receipt of your request for hearing. If you desire to request a hearing, to receive consideration, it should be in writing (**with your correct mailing address, e-mail address and valid contact number**) and be received at this office on or before **April 14, 2013**.

RECEIVED

MAR - 1 2013

C.R.M.C.

Warren
02885

PROJECT
LOCATION


Kickemuit River


Bristol

METACOM AV

LOCUS MAP


NOT TO SCALE

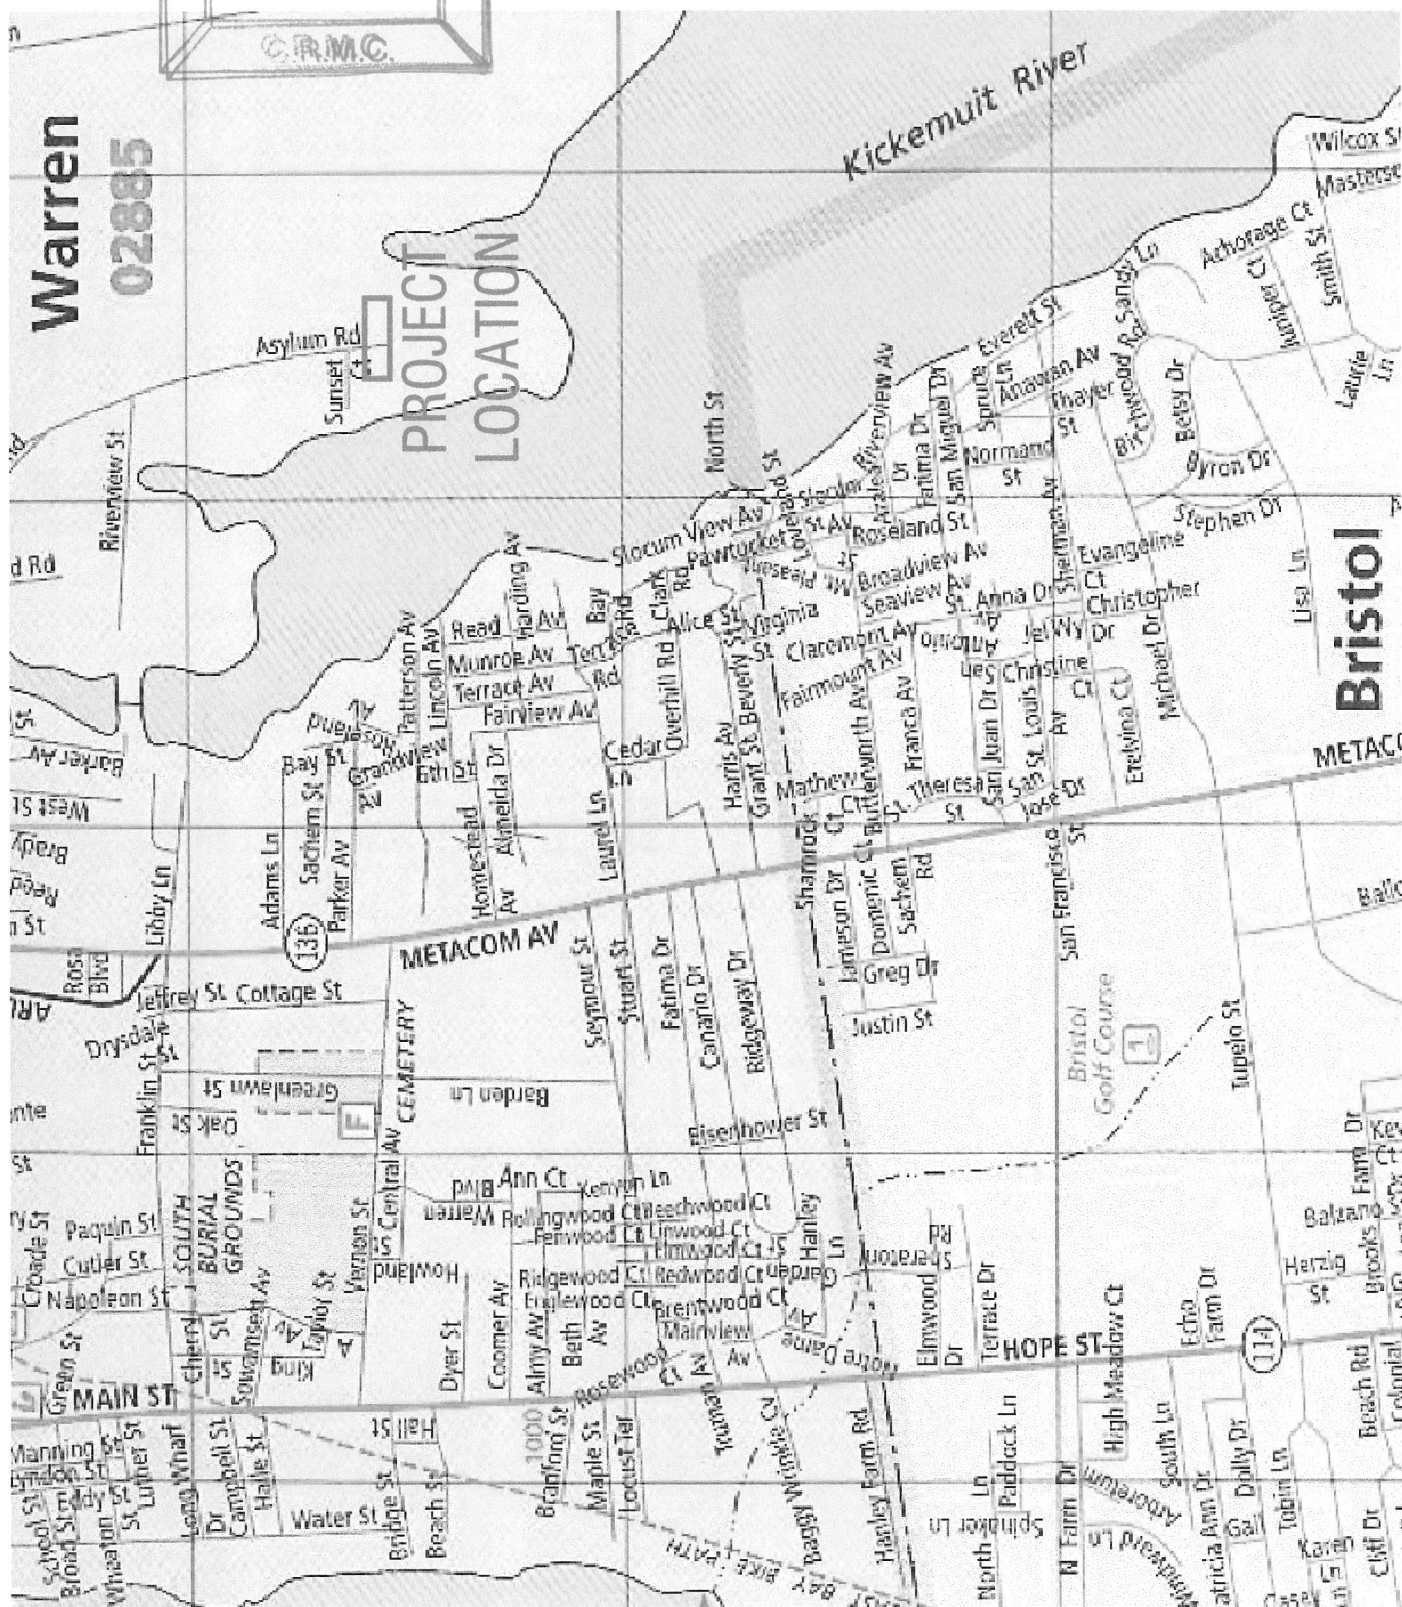

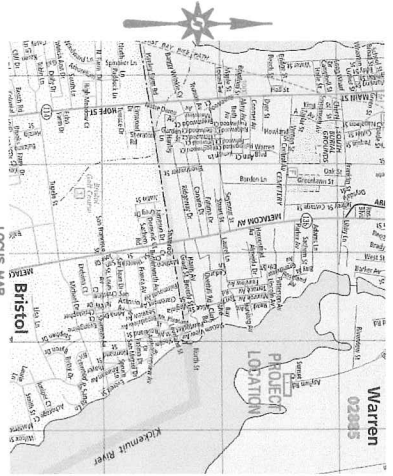[illegible]

RON T. BLANCHARD
No. 4016
REG-STORED
PROFESSIONAL ENGINEER

NOTE:
DOCKS SHALL BE INTERCONNECTED
W/ RWD-TF (FEMALE) & RWD-TM (MALE) CONNECTORS.

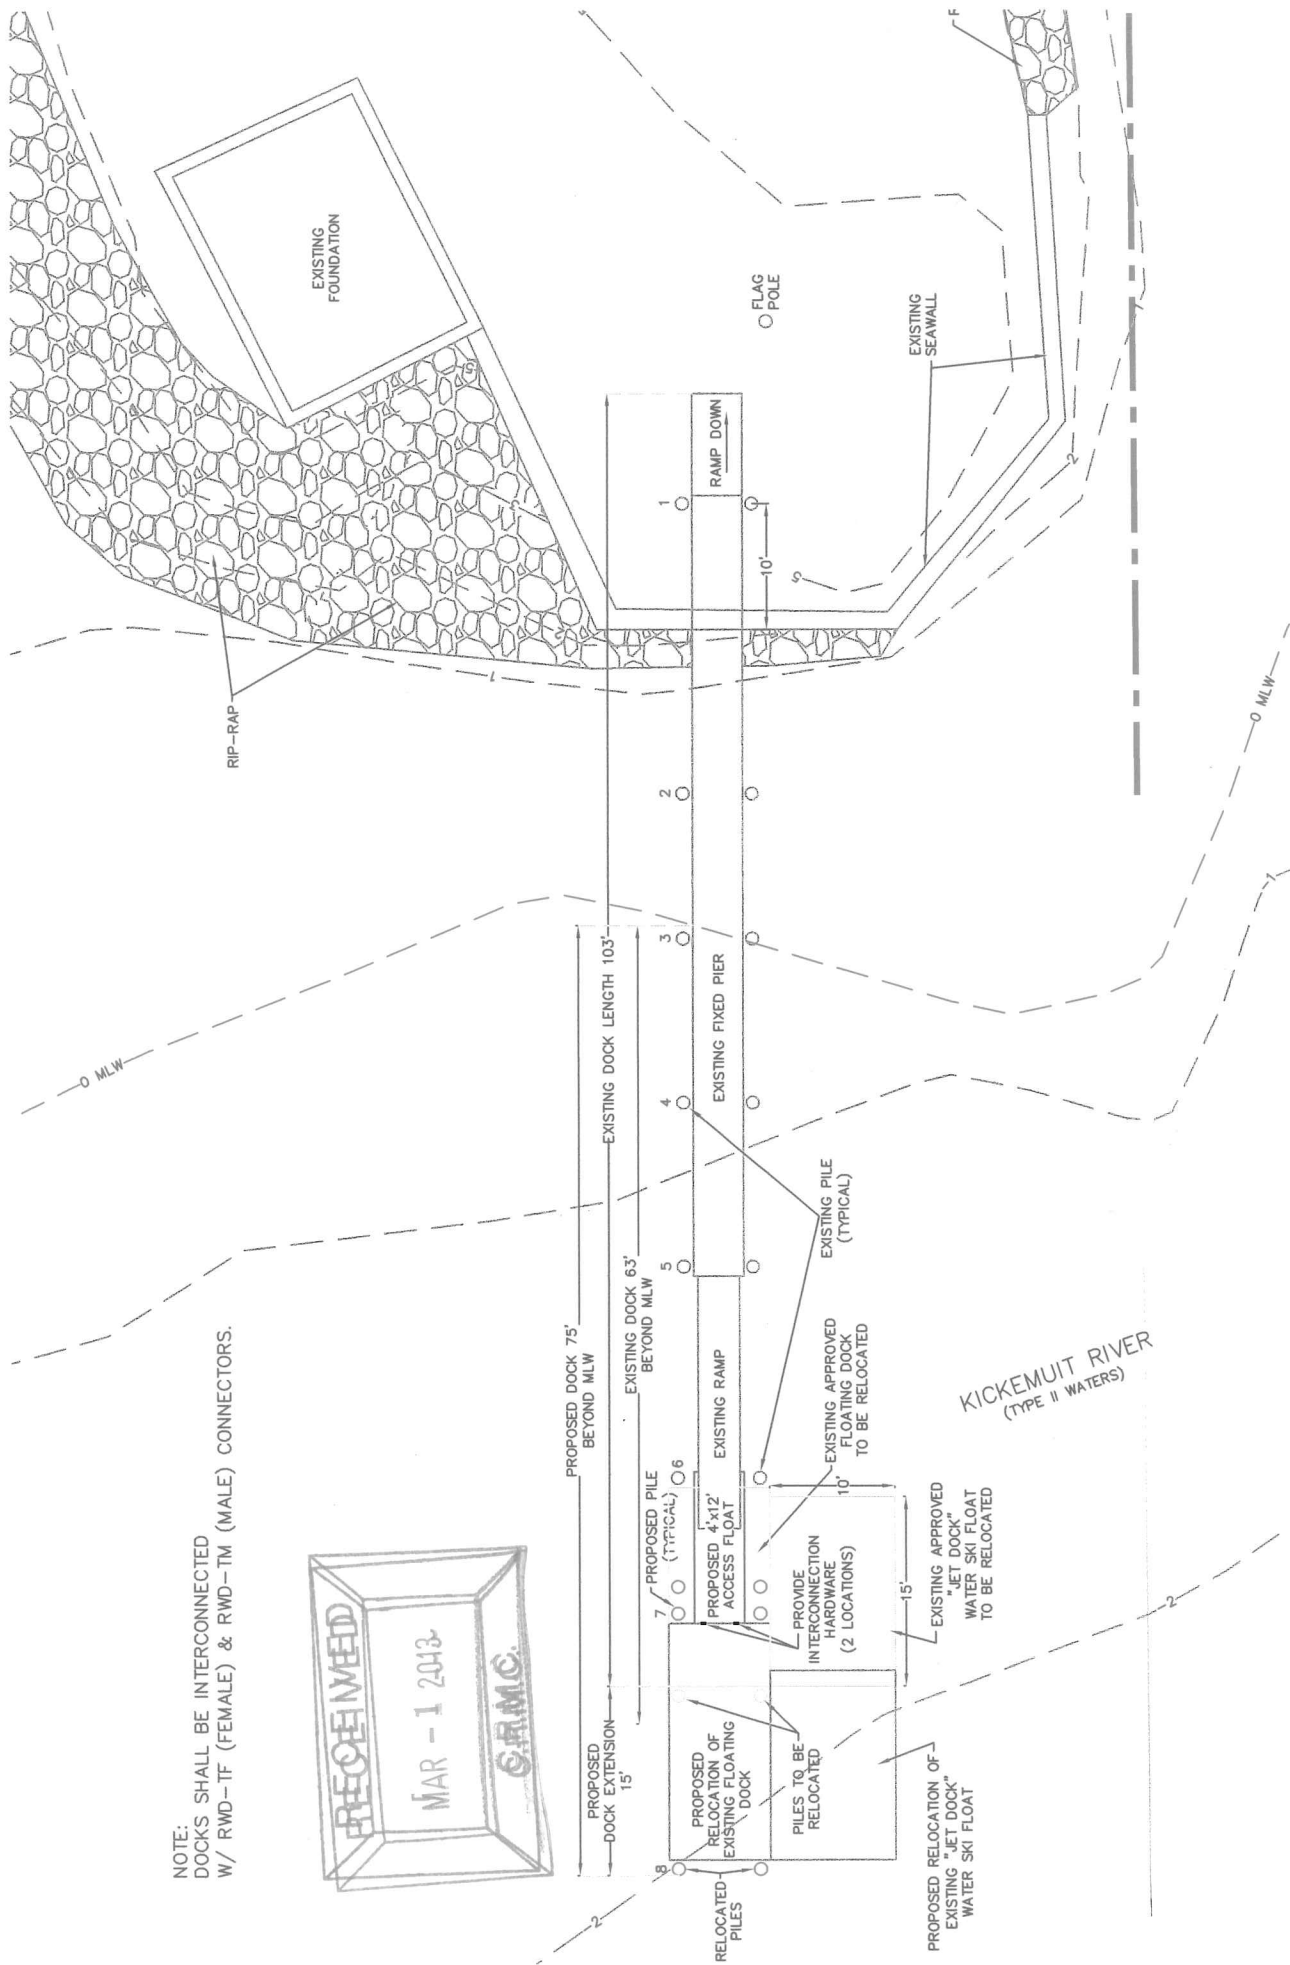

NOTE:
REFERENCE PLAN TOPOGRAPHY CHANGED TO
REFLECT OBSERVED MLW & SITE CONDITIONS

REFERENCE PLAN:
PROPOSED NEW DOCK; MARK J. FORMICA;
A.P. 19, LOT 145
BY: WATERMAN ENGINEERING, INC.
DATE: SEPTEMBER 5, 2000

