

STATE OF RHODE ISLAND AND PROVIDENCE PLANTATIONS
COASTAL RESOURCES MANAGEMENT COUNCIL
Oliver Stedman Government Center
4808 Tower Hill Road, Wakefield, RI 02879

PUBLIC NOTICE

File Number: 2008-04-054 Date: June 9, 2008

This office has under consideration the application of:

Economic Development Corporation
Attn: Steven King, PE
30 Enterprise Drive
North Kingstown, RI 02852

for a State of Rhode Island Assent to construct and maintain:

Construct Phase 2 of the Cross Park Avenue Project which will provide an access road within the Quonset Business Park which is intended to improve vehicle circulation through the business park.

The project is considered a significant alteration of a freshwater wetland and is being processed as an "Application to Alter" pursuant to Section 9.05 of the CRMC's Rules and Regulations Governing the Protection and Management of Freshwater Wetlands in the Vicinity of the Coast.


Project Location:	Cross Park Avenue
City/Town:	North Kingstown
Plat/Lot:	183 184 / 17 11
Waterway:	None – Freshwater Wetland

Plans of the proposed work may be seen at the CRMC office in Wakefield.

In accordance with the Administrative Procedures Act (Chapter 42-35 of the Rhode Island General Laws) you may request a hearing on this matter.

You are advised that if you have good reason to enter protests against the proposed work it is your privilege to do so. It is expected that objectors will review the application and plans thoroughly, visit site of proposed work if necessary, to familiarize themselves with the conditions and cite what law or laws, if any, would in their opinion be violated by the work proposed.

If you desire to protest, you must attend the scheduled hearing and give sworn testimony. A notice of the time and place of such hearing will be furnished you as soon as possible after receipt of your request for hearing. If you desire to request a hearing, to receive consideration, it should be in writing and be received at this office on or before July 9, 2008.

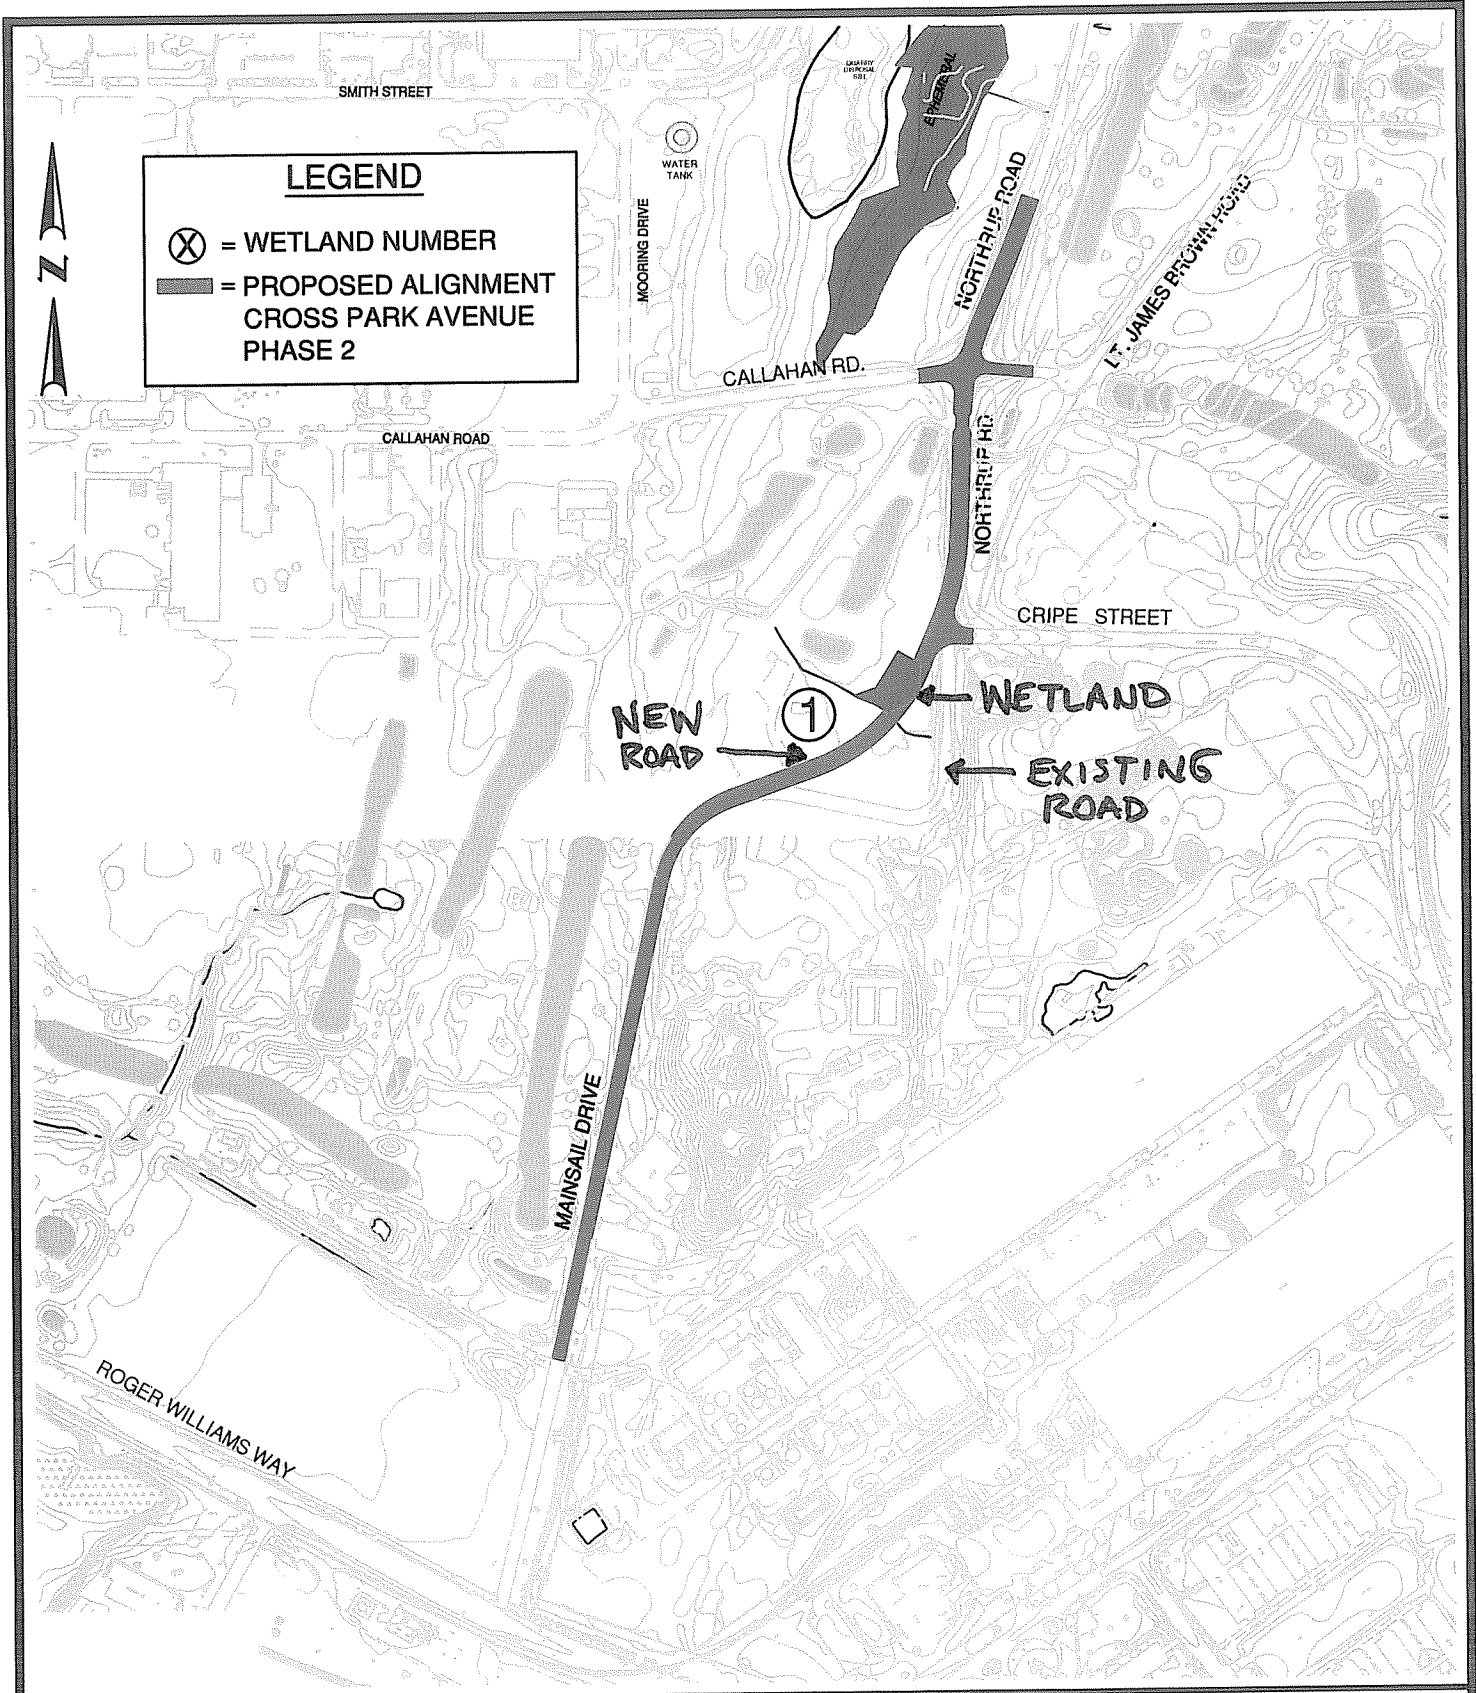

QUONSET
DEVELOPMENT CORPORATION

**CROSS PARK AVENUE
ROADWAY CONSTRUCTION
AND
INFRASTRUCTURE IMPROVEMENTS
NORTH KINGSTOWN, RHODE ISLAND**



Gordon R. Archibald, Inc.
Professional Engineers
200 Main Street
Pawtucket, RI

PHASE 2 OVERVIEW PLAN

MARCH 2008

SCALE: 1"=400'

FIGURE 2

I. 10.02(C) Project Description

The Quonset Development Corporation (QDC) is proposing to construct Phase 2 of Cross Park Avenue, a two-lane access roadway within the Quonset Business Park in North Kingstown, Rhode Island. Intended to improve vehicular circulation within the business park, the majority of this section of Cross Park Avenue utilizes existing roads within the park and runs north-south between Roger Williams Way and Callahan Road (approximately 0.5 miles), traversing through the North Kingstown Municipal Golf Course. The construction of this road will unify the Business Park's internal triangular roadway system of arterials as conceptualized in the Quonset Development Corporation's *Quonset Davisville Port and Commerce Park Master Plan, 2003 Revision*. Figures 1 and 2 depict the project locus and project overview respectively.

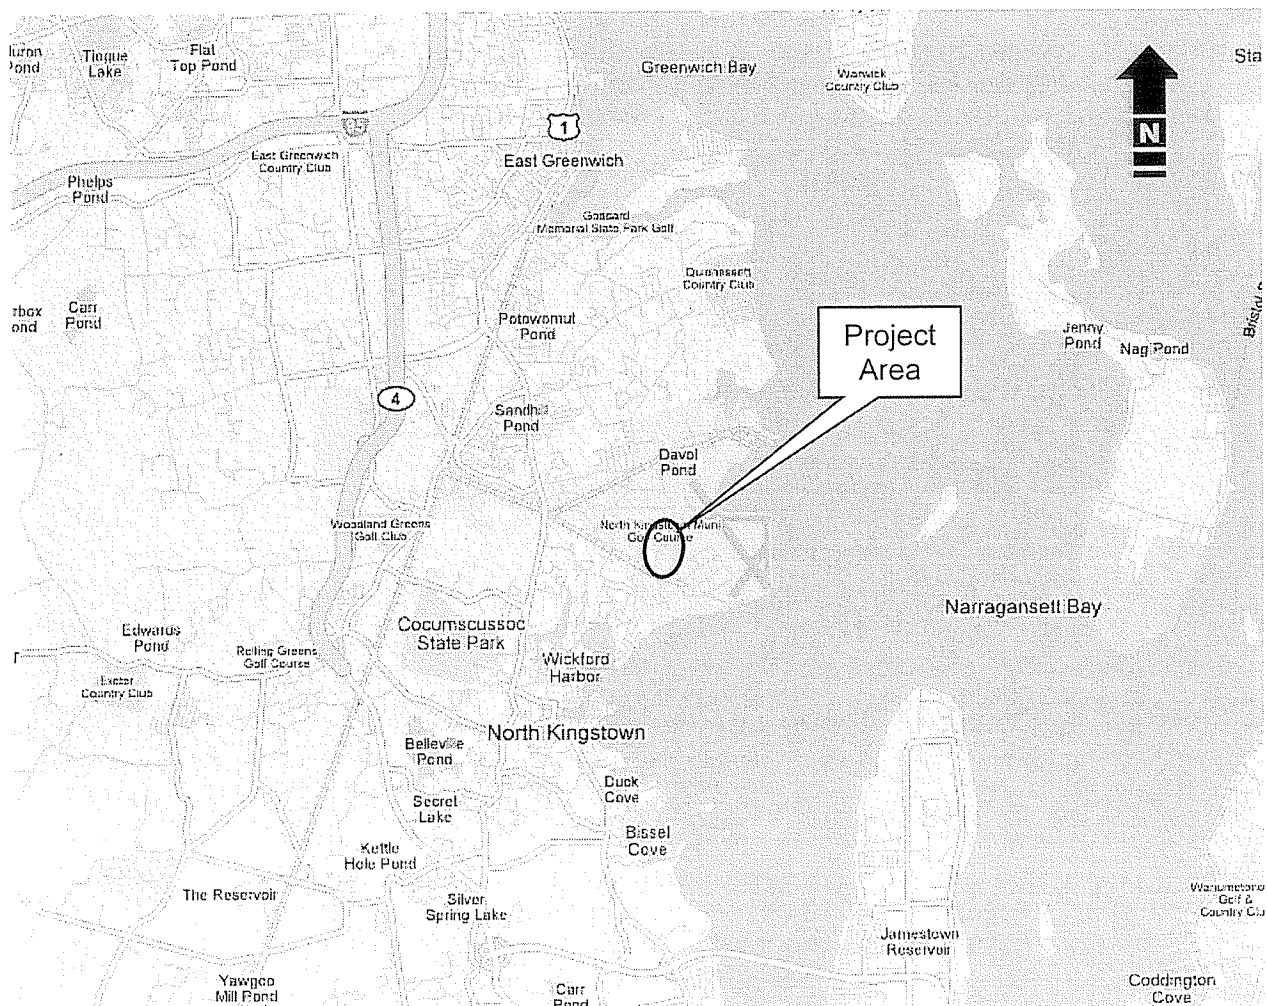


Figure 1. Locus of Project Area in North Kingstown (not to scale).

CRMC Mailing List for Economic Development Corporation
CRMC File Number 2008-04-054
June 9, 2008

Economic Development Corporation
Attn: Steven King, PE
30 Enterprise Drive
North Kingstown, RI 02852

Gordon R. Archiblad, Inc.
Professional Engineers
200 Main Street
Pawtucket, RI 02860

R.I. Port Authority
30 Enterprise Drive
North Kingstown, RI 02852

Town of North Kingstown
80 Boston Neck Road
North Kingstown, RI 02852

Full Power Radio of Wickford, Inc.
PO Box 357
Ledyard, CT 06339

CRMC (2008-04-054)
O. S. Government Center
4808 Tower Hill Road
Wakefield, RI 02879

General List – Town of North Kingstown