

STATE OF RHODE ISLAND AND PROVIDENCE PLANTATIONS  
COASTAL RESOURCES MANAGEMENT COUNCIL

Oliver Stedman Government Center  
4808 Tower Hill Road, Wakefield, RI 02879

PUBLIC NOTICE

File Number: 2008-12-019

Date: March 4, 2009

This office has under consideration the application of:

Jason Krantz  
230 WillowGate Rise  
Holliston, MA 01746

for a State of Rhode Island Assent to construct and maintain: a recreational boating facility to consist of a (4' X 78'+/-) fixed timber pier, a (3' X 24') ramp to an (8' X 18'-9") 150 square foot float. The terminus of the dock extends to 75-feet beyond MLW requiring a 25-foot length variance from the (50' MLW) standard and approximately (-2.8') feet water depth (see attached plans).


|                   |                      |
|-------------------|----------------------|
| Project Location: | 300b East Beach Road |
| City/Town:        | Charlestown          |
| Plat/Lot:         | 2 / 522              |
| Waterway:         | Ninigret Pond        |

Plans of the proposed work may be seen at the CRMC office in Wakefield.

In accordance with the Administrative Procedures Act (Chapter 42-35 of the Rhode Island General Laws) you may request a hearing on this matter.

You are advised that if you have good reason to enter protests against the proposed work it is your privilege to do so. It is expected that objectors will review the application and plans thoroughly, visit site of proposed work if necessary, to familiarize themselves with the conditions and cite what law or laws, if any, would in their opinion be violated by the work proposed.

If you desire to protest, you must attend the scheduled hearing and give sworn testimony. A notice of the time and place of such hearing will be furnished you as soon as possible after receipt of your request for hearing. If you desire to request a hearing, to receive consideration, it should be in writing and be received at this office on or before April 3, 2009.

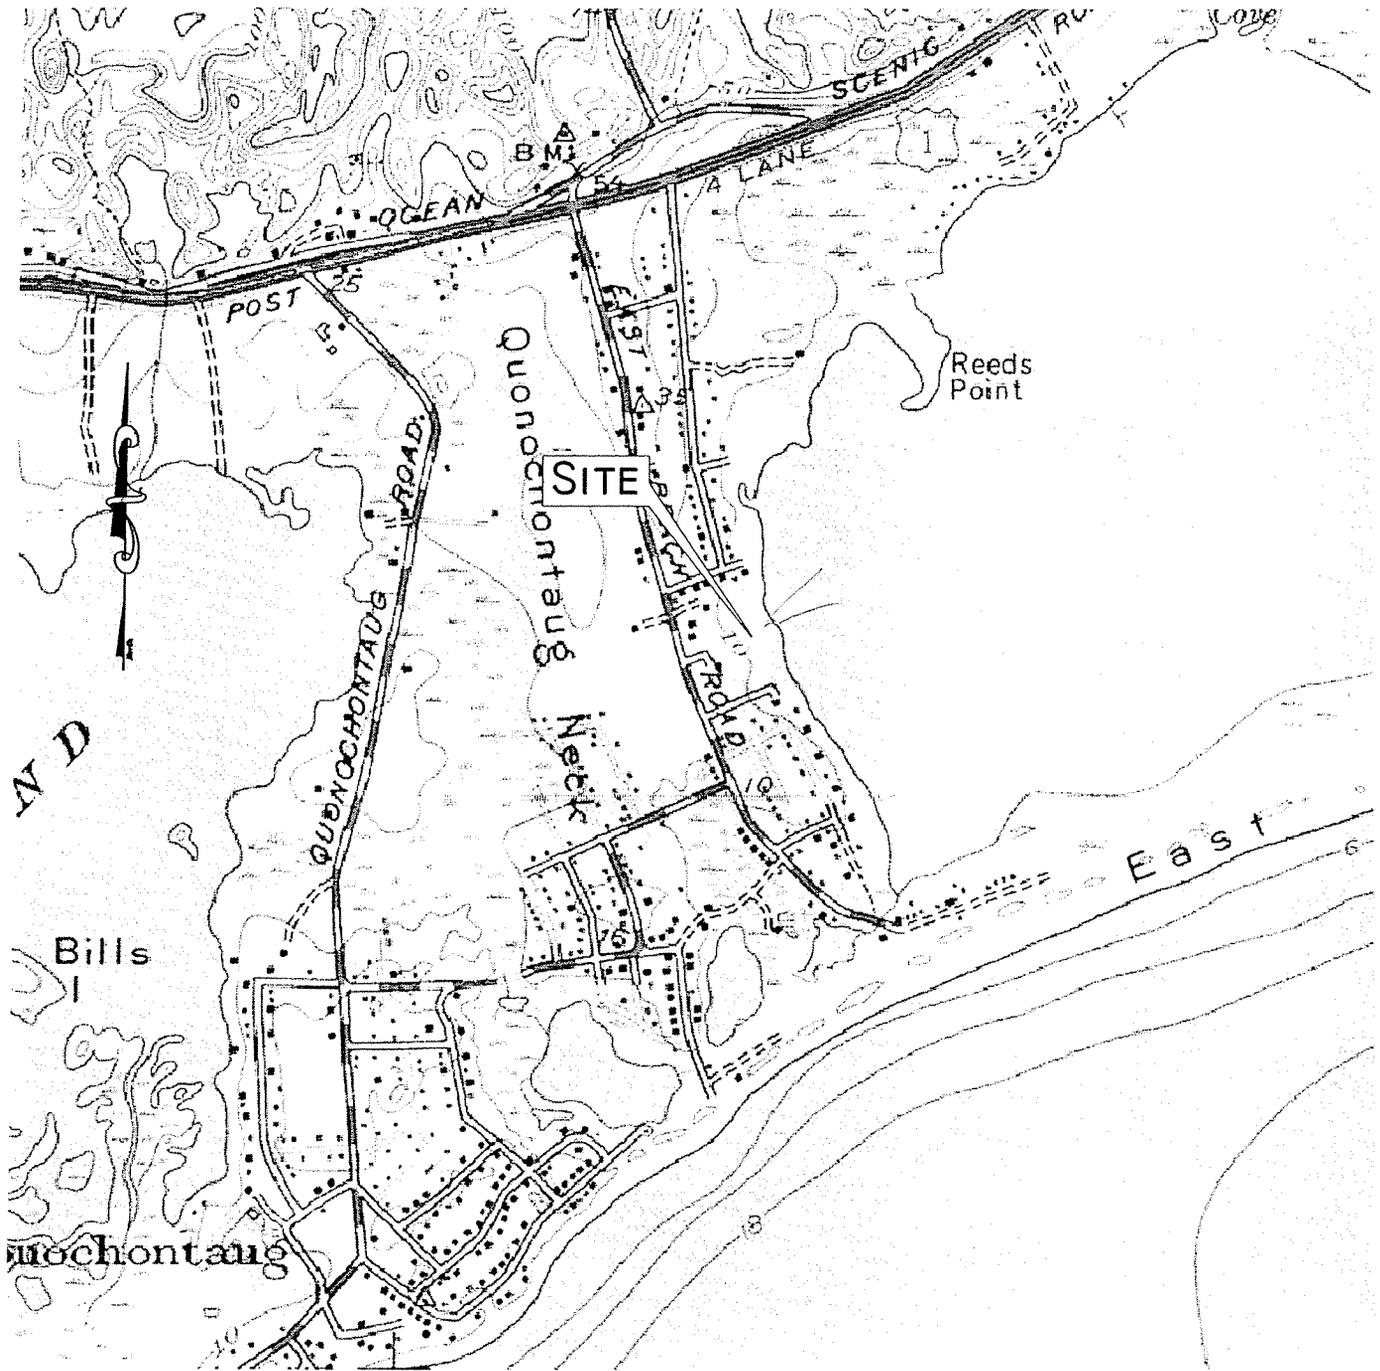

LOCUS MAP

**DOCK APPLICATION**

PREPARED FOR:


JASON & KEELY KRANTZ  
 300B EAST BEACH ROAD  
 IN THE TOWN OF CHARLESTOWN  
 MAP 2, LOT 522

11/20/08

JOB NUMBER: 7534.001


© 2008 ENVIRONMENTAL PLANNING & SURVEYING, INC.

ENVIRONMENTAL PLANNING & SURVEYING, INC.

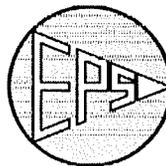

CIVIL ENGINEERING  
 SURVEYING  
 C A D DRAFTING

52 DUGWAY BRIDGE ROAD WEST KINGSTON, RHODE ISLAND 02892 (401) 789-3628

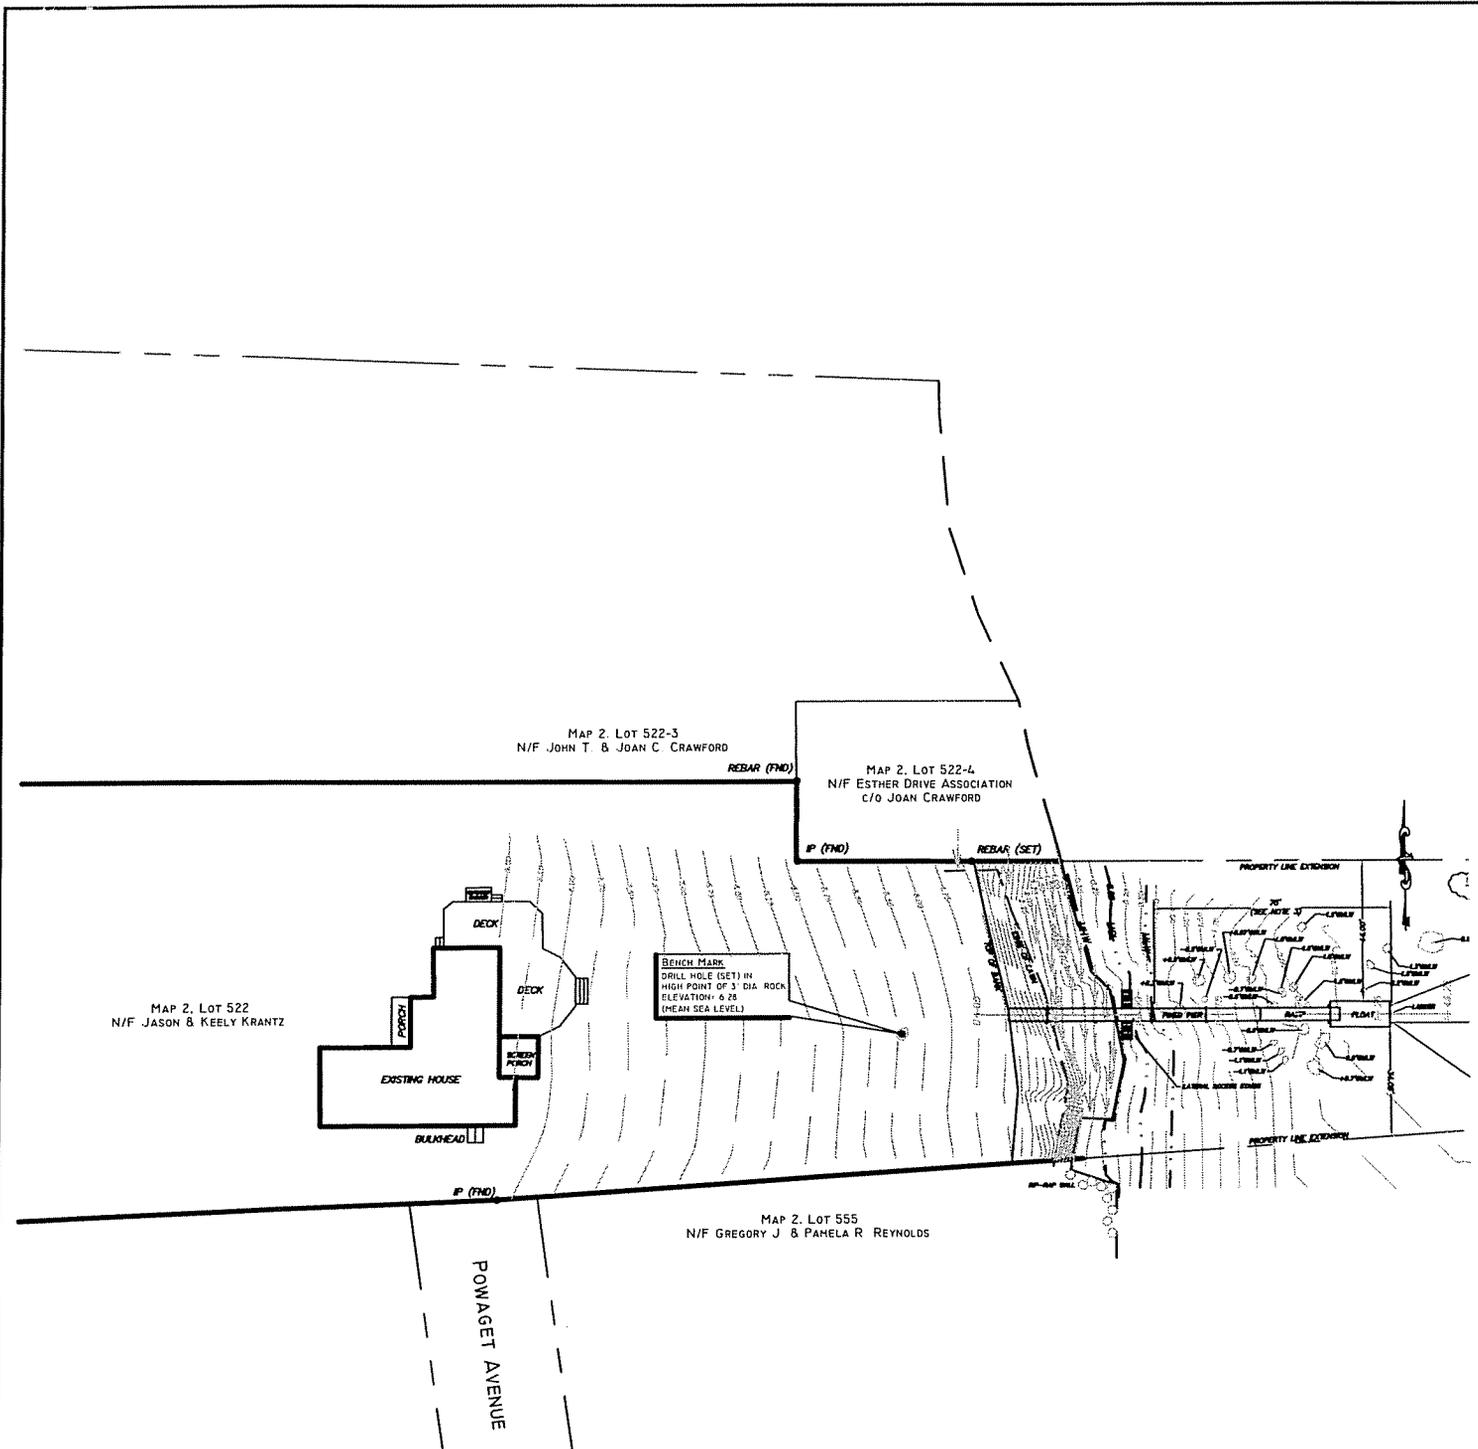

**SITE PLAN**  
SCALE: 1"=60'

REVISED: 11/25/08

**DOCK APPLICATION**  
PREPARED FOR:  
JASON & KEELY KRANTZ  
300B EAST BEACH ROAD  
IN THE TOWN OF CHARLESTOWN  
MAP 2, LOT 522

11/20/08

JOB NUMBER: 7534.001

© 2008 ENVIRONMENTAL PLANNING & SURVEYING, INC.

**WESLEY GRANT**

NO. 10074

REGISTERED  
PROFESSIONAL ENGINEER


**ENVIRONMENTAL PLANNING & SURVEYING, INC.**

CIVIL ENGINEERING  
SURVEYING  
C A D DRAFTING

52 DUGWAY BRIDGE ROAD WEST KINGSTON, RHODE ISLAND 02892 (401) 789-3628

Page 3 of 15

2-4  
SOCIATION  
ORD

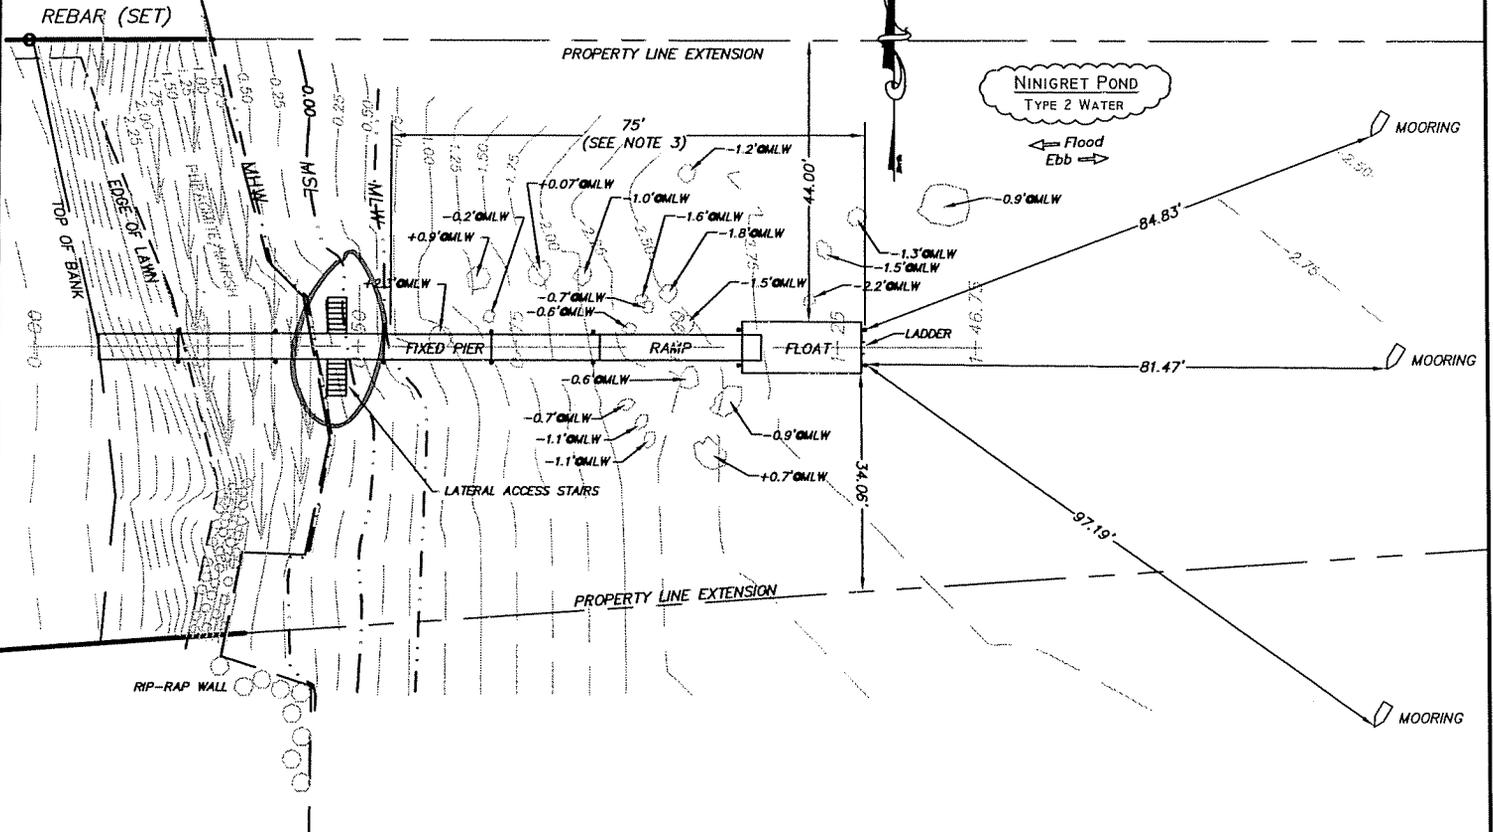

# SITE PLAN

SCALE: 1"=30'

REVISED: 11/25/08

## DOCK APPLICATION

PREPARED FOR:

JASON & KEELY KRANTZ  
300B EAST BEACH ROAD  
IN THE TOWN OF CHARLESTOWN  
MAP 2, LOT 522

11/20/08

JOB NUMBER: 7534.001


© 2008 ENVIRONMENTAL PLANNING & SURVEYING, INC.

**WESLEY GRANT III**

NO. 3157


REGISTERED  
PROFESSIONAL ENGINEER

ENVIRONMENTAL PLANNING & SURVEYING, INC.

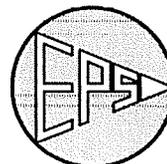

CIVIL ENGINEERING  
SURVEYING  
C A D DRAFTING

52 DUGWAY BRIDGE ROAD WEST KINGSTON, RHODE ISLAND 02892 (401) 789-3628

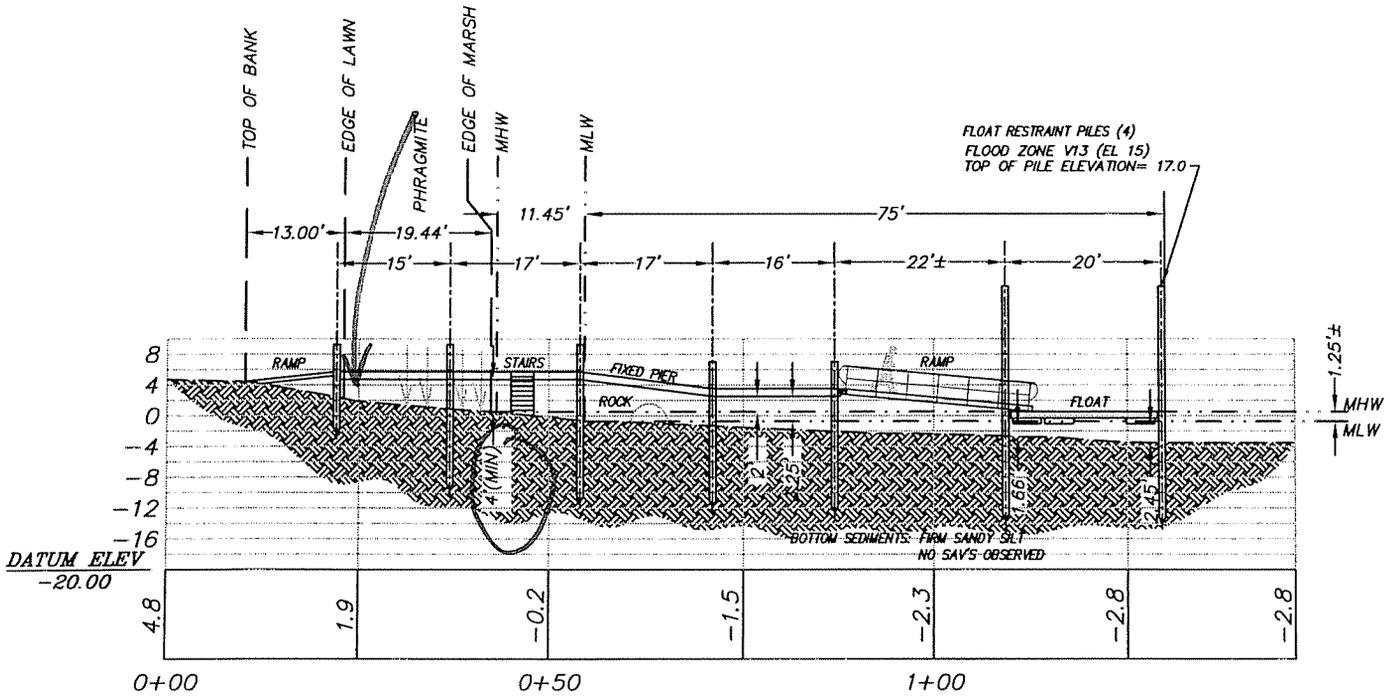

## ELEVATION LOOKING NORTH

SCALE: 1"=25'

REVISED: 11/25/08

### DOCK APPLICATION


PREPARED FOR:

JASON & KEELY KRANTZ  
300B EAST BEACH ROAD  
IN THE TOWN OF CHARLESTOWN  
MAP 2, LOT 522


11/20/08

JOB NUMBER: 7534.001

© 2008 ENVIRONMENTAL PLANNING & SURVEYING, INC.

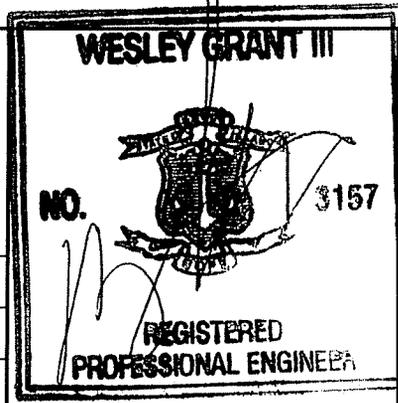

ENVIRONMENTAL PLANNING & SURVEYING, INC.

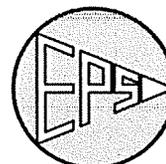

CIVIL ENGINEERING  
SURVEYING  
C A D DRAFTING

52 DUGWAY BRIDGE ROAD WEST KINGSTON, RHODE ISLAND 02892 (401) 789-3628

CRMC Mailing List for JasonKrantz  
CRMC File Number 2008-12-019  
March 4, 2009

Jason Krantz  
230 WillowGate Rise  
Holliston, MA 01746

Abutters: a) John & Joan Crawford  
Drive Associates, c/o John Crawford  
300 C East Beach Road  
Charlestown, RI 02813

b) Gregory & Pamela Reynolds  
71 Dunham Street  
Wethersfield, CT 06109

Environmental Planning & Surveying Inc.  
52 Dugway Bridge Road  
West Kingston, RI 02892

CRMC (2008-12-019)  
O. S. Government Center  
4808 Tower Hill Road  
Wakefield, RI 02879

General List – Town of Charlestown