

State of Rhode Island
Coastal Resources Management Council
Oliver H. Stedman Government Center
4808 Tower Hill Road, Suite 3
Wakefield, RI 02879
(401)783-3370

State of Rhode Island
Department of Environmental Management
Office of Technical and Customer Asst.
235 Promenade Street
Providence, RI 02908-5767
(401)222-6822

JOINT PUBLIC NOTICE

CRMC File No.: 2011-11-005 Date: November 10, 2011

RIDEM Water Quality Certification Number: DP 11-112 & 11-052

These offices have under consideration the application of:

RI Economic Development QDDC
95 Cripe Street
North Kingstown, RI 02852

for State of Rhode Island Assent (in accordance with the Coastal Resources Management Program), and a State of Rhode Island Dredge Permit (in accordance with the Marina Infrastructure Maintenance Act of 1996 and the Marine Waterways and Boating Facilities Act of 2001, Rhode Island General Laws Chapter 46-6.1) and State of Rhode Island Water Quality Certification (in accordance with Chapter 42-35 pursuant to Chapters 46-12 and 42-17.1 of the RIGL, as amended) to perform:

The project will include: Maintenance dredging of approximately 10,000 CY of material with beneficial reuse of the material upland in the Quonset Business Park.

Project Location: Between Pier 1 and Pier 1 in Quonset/Davisville
Street & Number: 95 Cripe Street
City/Town: North Kingstown
Waterway: Quonset/Narragansett Bay

Plans of the proposed work may be seen at the CRMC office in Wakefield.


In accordance with the Administrative Procedures Act (Chapter 42-35 of the Rhode Island General Laws) you may request a hearing on this matter. You are advised that if you have good reason to enter protests against the proposed work it is your privilege to do so. It is expected that objectors will review the application and plans thoroughly, visit site of proposed work if necessary, to familiarize themselves with the conditions and cite what law or laws, if any, would in their opinion be violated by the work proposed.

This also serves as notice that the Rhode Island Department of Environmental Management, Office of Water Resources, Water Quality Certification Program has under consideration and review the same proposed activity as described above for compliance with the State's Water Quality Regulations (AUTHORITY: in accordance with Clean Water Act, as amended (33 U.S.C. 1251 et.seq.; Chapter 42-35 pursuant to Chapters 46-12 and 42-17.1 of the Rhode Island General Laws of 1956, as amended).

If you desire to protest, you must attend the scheduled hearing and give sworn testimony. A notice of the time and place of such hearing will be furnished you as soon as possible after receipt of your request for hearing. If you desire to request a hearing, to receive consideration, it should be in writing and be received at this office on or before December 10, 2011.

It is expected that objectors will review the application and associates plans thoroughly. Comments that pertain to this Joint Notice must be submitted in writing and must be addressed to Rhode Island Coastal Resources Management Council and Rhode Island Dept of Environmental Management at the above referenced addresses.

/kc

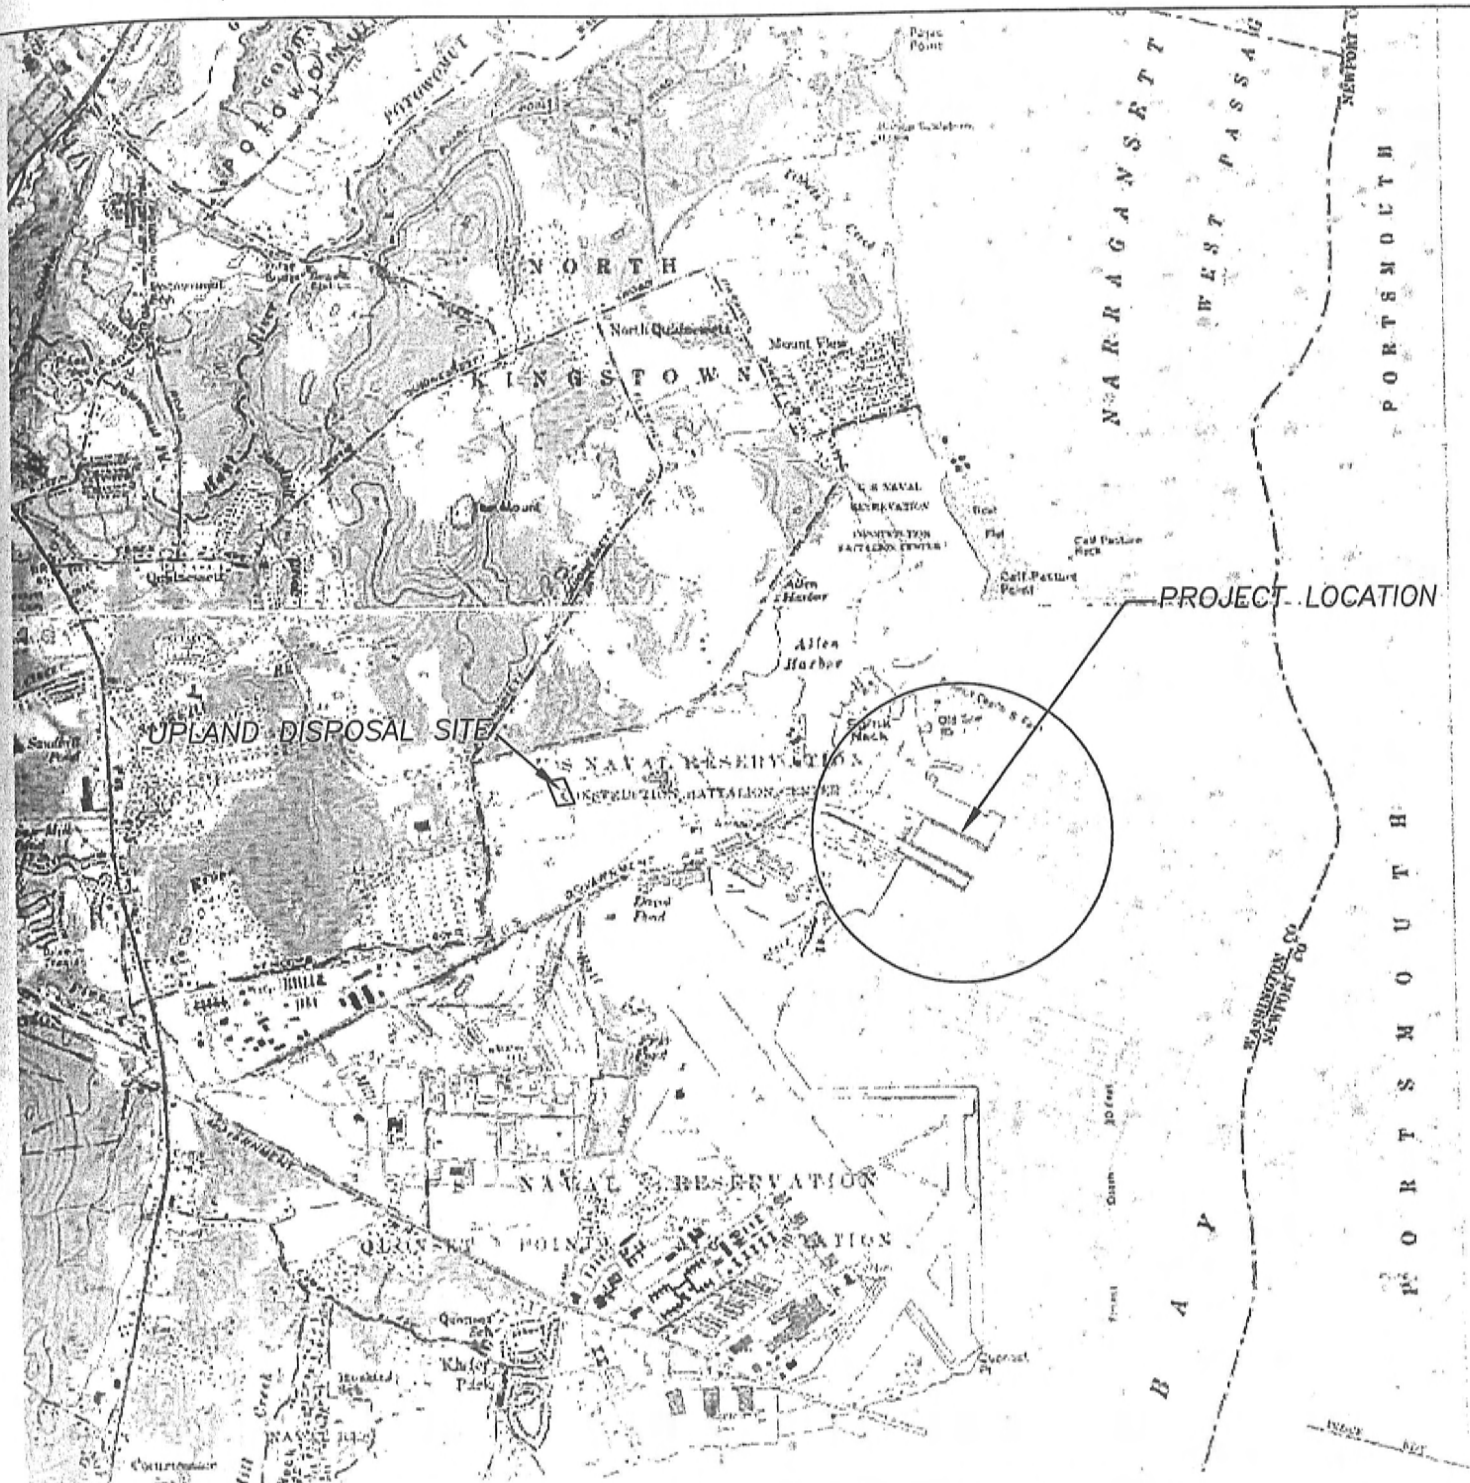

PURPOSE: PROPOSED DREDGING &
DE-WATERING

DATUM: MLW = 0.0

MHW = +3.7'

HTL = +5.5'

CLE ENGINEERING, INC.

15 CREEK RD. MARION, MA 02738

VICINITY MAP, U.S.G.S.
NORTH KINGSTOWN, RI
QUAD SHEET

SCALE: 1"=24,000'

PROPOSED DREDGING AND
DE-WATERING & STOCKPILE AREAS
AT: NORTH KINGSTOWN
COUNTY OF: WASHINGTON
APPLICATION BY: QUONSET
DEVELOPMENT CORPORATION
DATE: 10/24/11 SHEET 1 OF 5

RECEIVED

OCT 8 1 2011

C.R.M.C.

MAINTAIN 5' BENCH OFF
THE FACE OF CONCRETE
(NO DEEPER THAN -30' MLW)
3:1 SIDE SLOPE FROM -30' TO
THE DREDGE TEMPLATE

PIER 2

DE-WATERING PARCEL
2.86 acre (+/-)

NO DREDGING OR OFF-LOADING OF DREDGE
MATERIAL MAY BE CONDUCTED FROM OR ON THE
EXISTING DECK OF PIER 2 (WITHIN 200 FEET OF
THE PROPOSED IMPROVEMENT DREDGING)

3:1 SIDE
SLOPE (TYP.)

(E) OUTFALL

MLW 0.0'
MHW +3.7'
HTL +5.5'
AT BULKHEAD LINE

(E) OUTFALL

SEDIMENT SAMPLE

PROPOSED DREDGE
DEPTH: -32' MLW
PLUS 1' OD

PROPOSED
DISCHARGE
PIPELINE

Berth Line Piers

PIER 1

EBB
FLOOD
NARRAGANSETT BAY
(TYPE 6 WATERS)
CLASS SB WATERS

PURPOSE: PROPOSED DREDGING &
DE-WATERING

DATUM: MLW = 0.0

MHW = +3.7'


HTL = +5.5'

CLE ENGINEERING, INC.

15 CREEK RD. MARION, MA 02738

PLAN VIEW
PROPOSED
DREDGING AREA

GRAPHIC SCALE

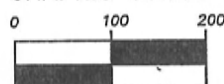

1 INCH = 200 FEET

PROPOSED DREDGING AND
DE-WATERING & STOCKPILE AREAS

AT: NORTH KINGSTOWN

COUNTY OF: WASHINGTON

APPLICATION BY: QUONSET

DEVELOPMENT CORPORATION

DATE: 10/24/11 SHEET 2 OF 5