



Oliver Stedman Government Center
4808 Tower Hill Road; Suite 116
Wakefield, RI 02879
401-783-3370

PUBLIC NOTICE

File Number: 2012-02-074

Date: March 6, 2012

This office has under consideration the application of:

Todd & Judy Harff
45 Mathewson Road
Barrington, RI 02806

for a State of Rhode Island Assent to construct and maintain: a residential boating facility consisting of a 4 ft. by 94 ft. fixed timber pier that leads to a ramp that leads to a 7.5 ft. by 20 ft. (150 s.f.) terminal float. The proposed structure is to extend 65 ± ft. seaward of the cited Mean Low Water mark. A variance to RICRMP standard 300.4.E.3.1 which specifies that a facility's standard length is 50 ft. seaward of MLW is sought.


Project Location:	45 Mathewson Road
City/Town:	Barrington
Plat/Lot:	25 / 51
Waterway:	Barrington River

Plans of the proposed work may be seen at the CRMC office in Wakefield.


In accordance with the Administrative Procedures Act (Chapter 42-35 of the Rhode Island General Laws) you may request a hearing on this matter.


You are advised that if you have good reason to enter protests against the proposed work it is your privilege to do so. It is expected that objectors will review the application and plans thoroughly, visit site of proposed work if necessary, to familiarize themselves with the conditions and cite what law or laws, if any, would in their opinion be violated by the work proposed.

If you desire to protest, you must attend the scheduled hearing and give sworn testimony. A notice of the time and place of such hearing will be furnished you as soon as possible after receipt of your request for hearing. If you desire to request a hearing, to receive consideration, it should be in writing (**with your correct mailing address, e-mail address and valid contact number**) and be received at this office on or before April 6, 2012.

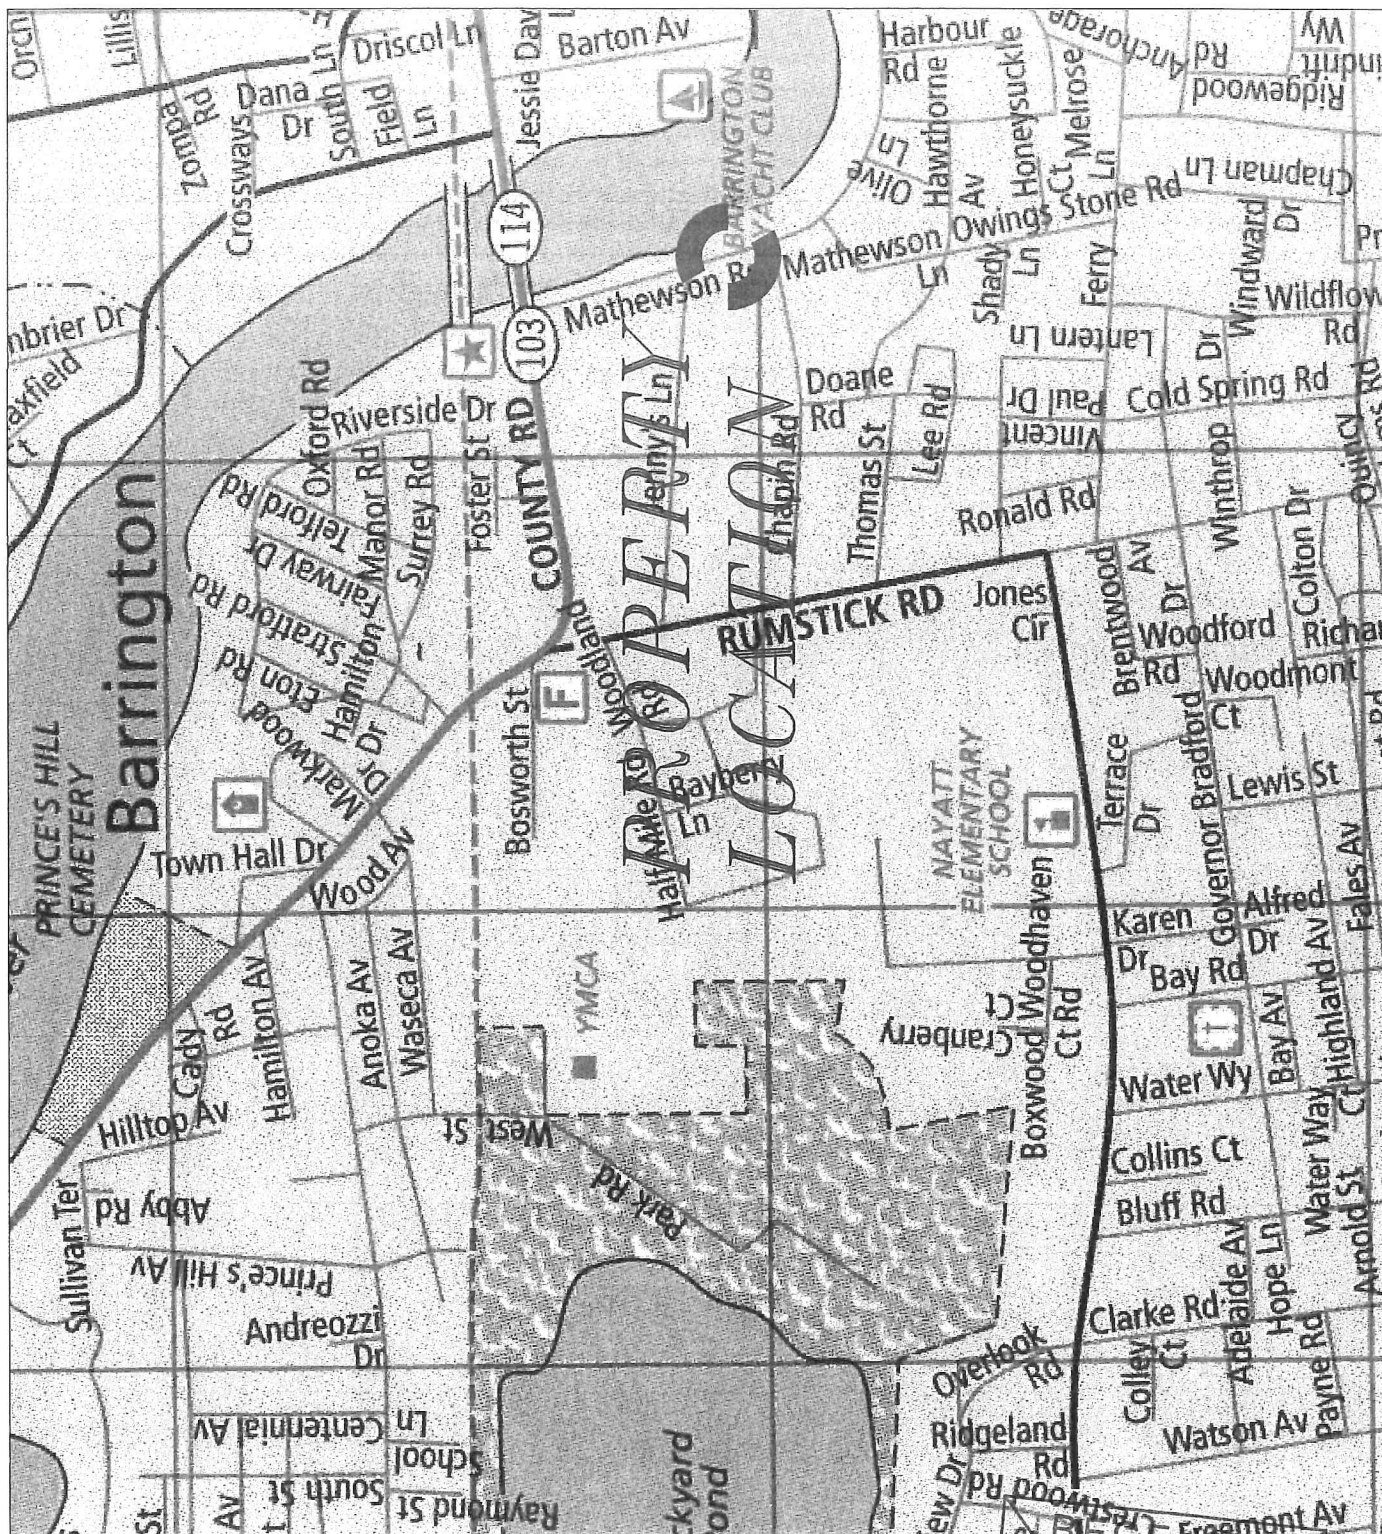


LOCUS MAP

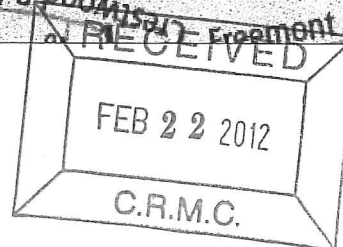


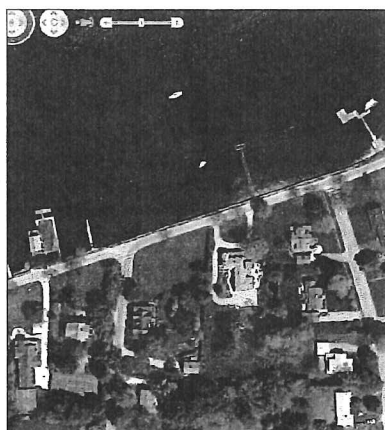

AERIAL PHOTOGRAPH

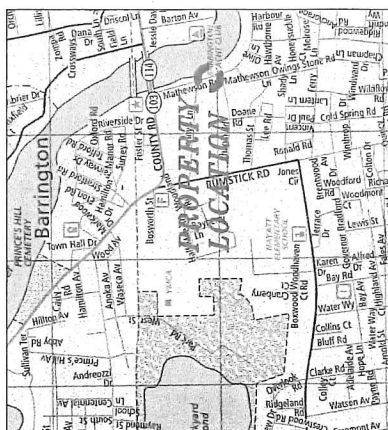

LOCUS MAP





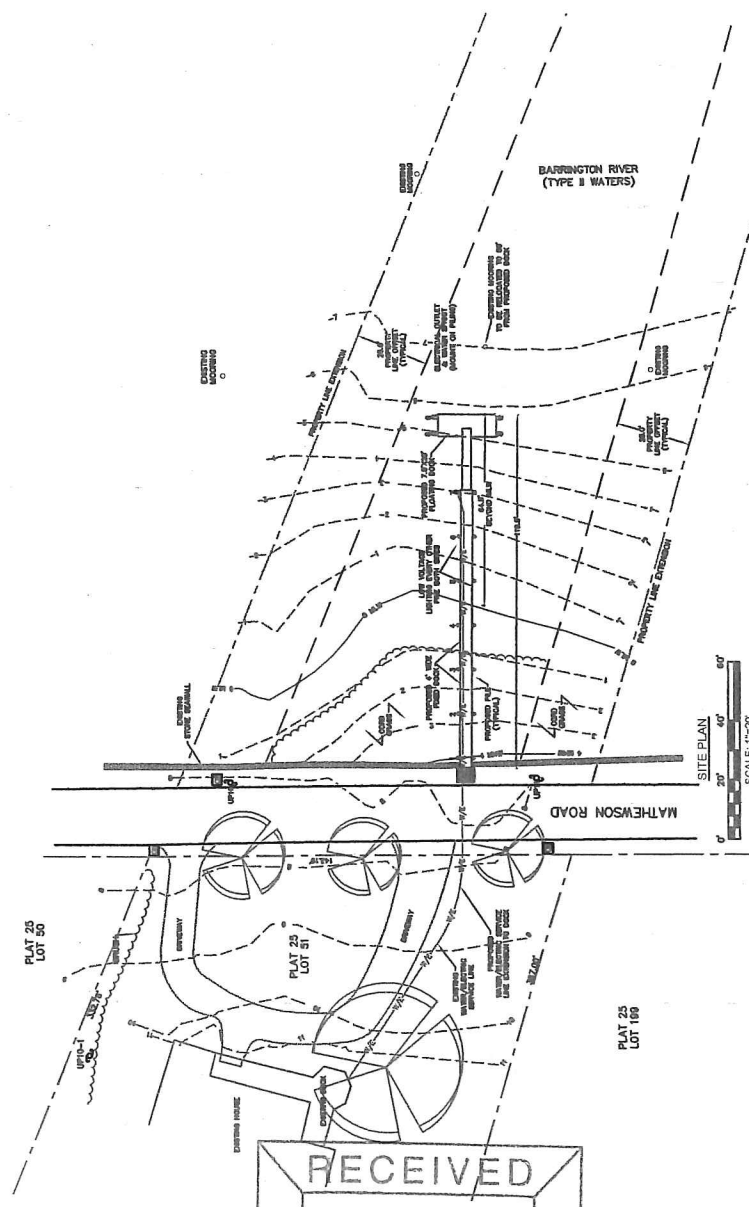
[illegible][illegible]

SITE PLAN

RECEIVED

FEB 22 2012

~~C.R.M.C~~

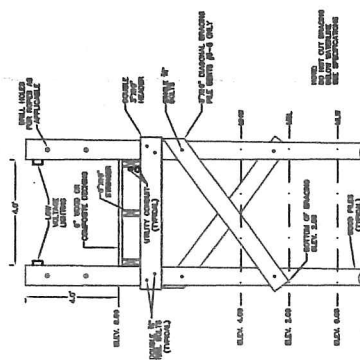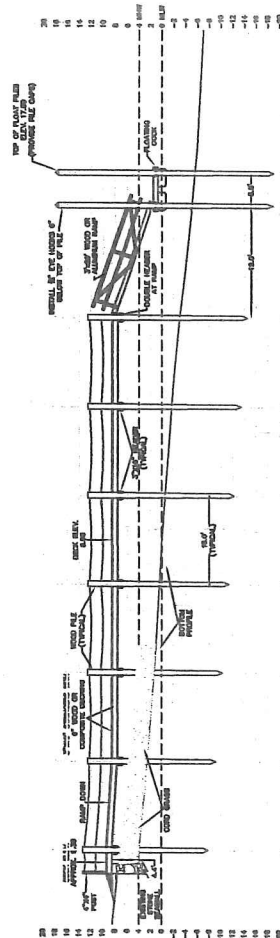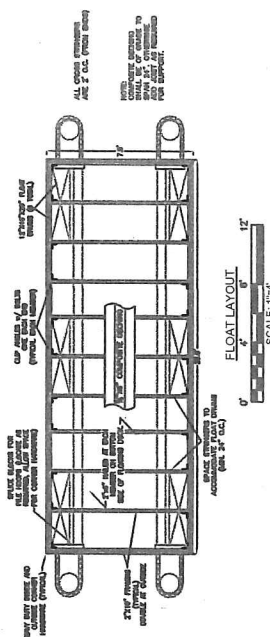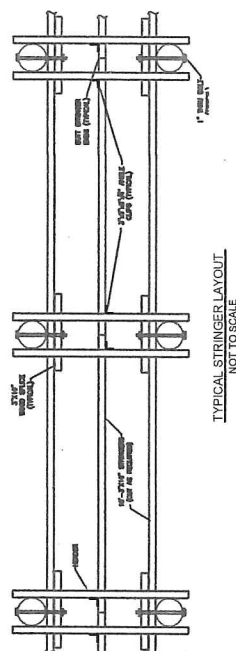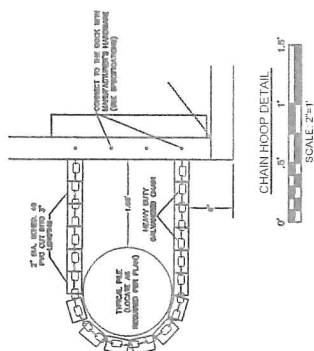



TYPICAL CROSS SECTION
NOT TO SCALE


NOTES

ALL FORD FORD FILES SHALL BE
DOWN 10' BELOW MIDDLE.

FLOOD ZONE IS AT (EL. 17) MIN.
HEIGHT OF FLOOD FLEP=13+2 (WALL TO WALL)+1.5 (FLOODWAY)+1'=17.50

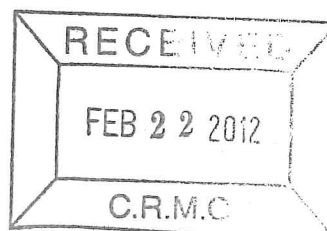

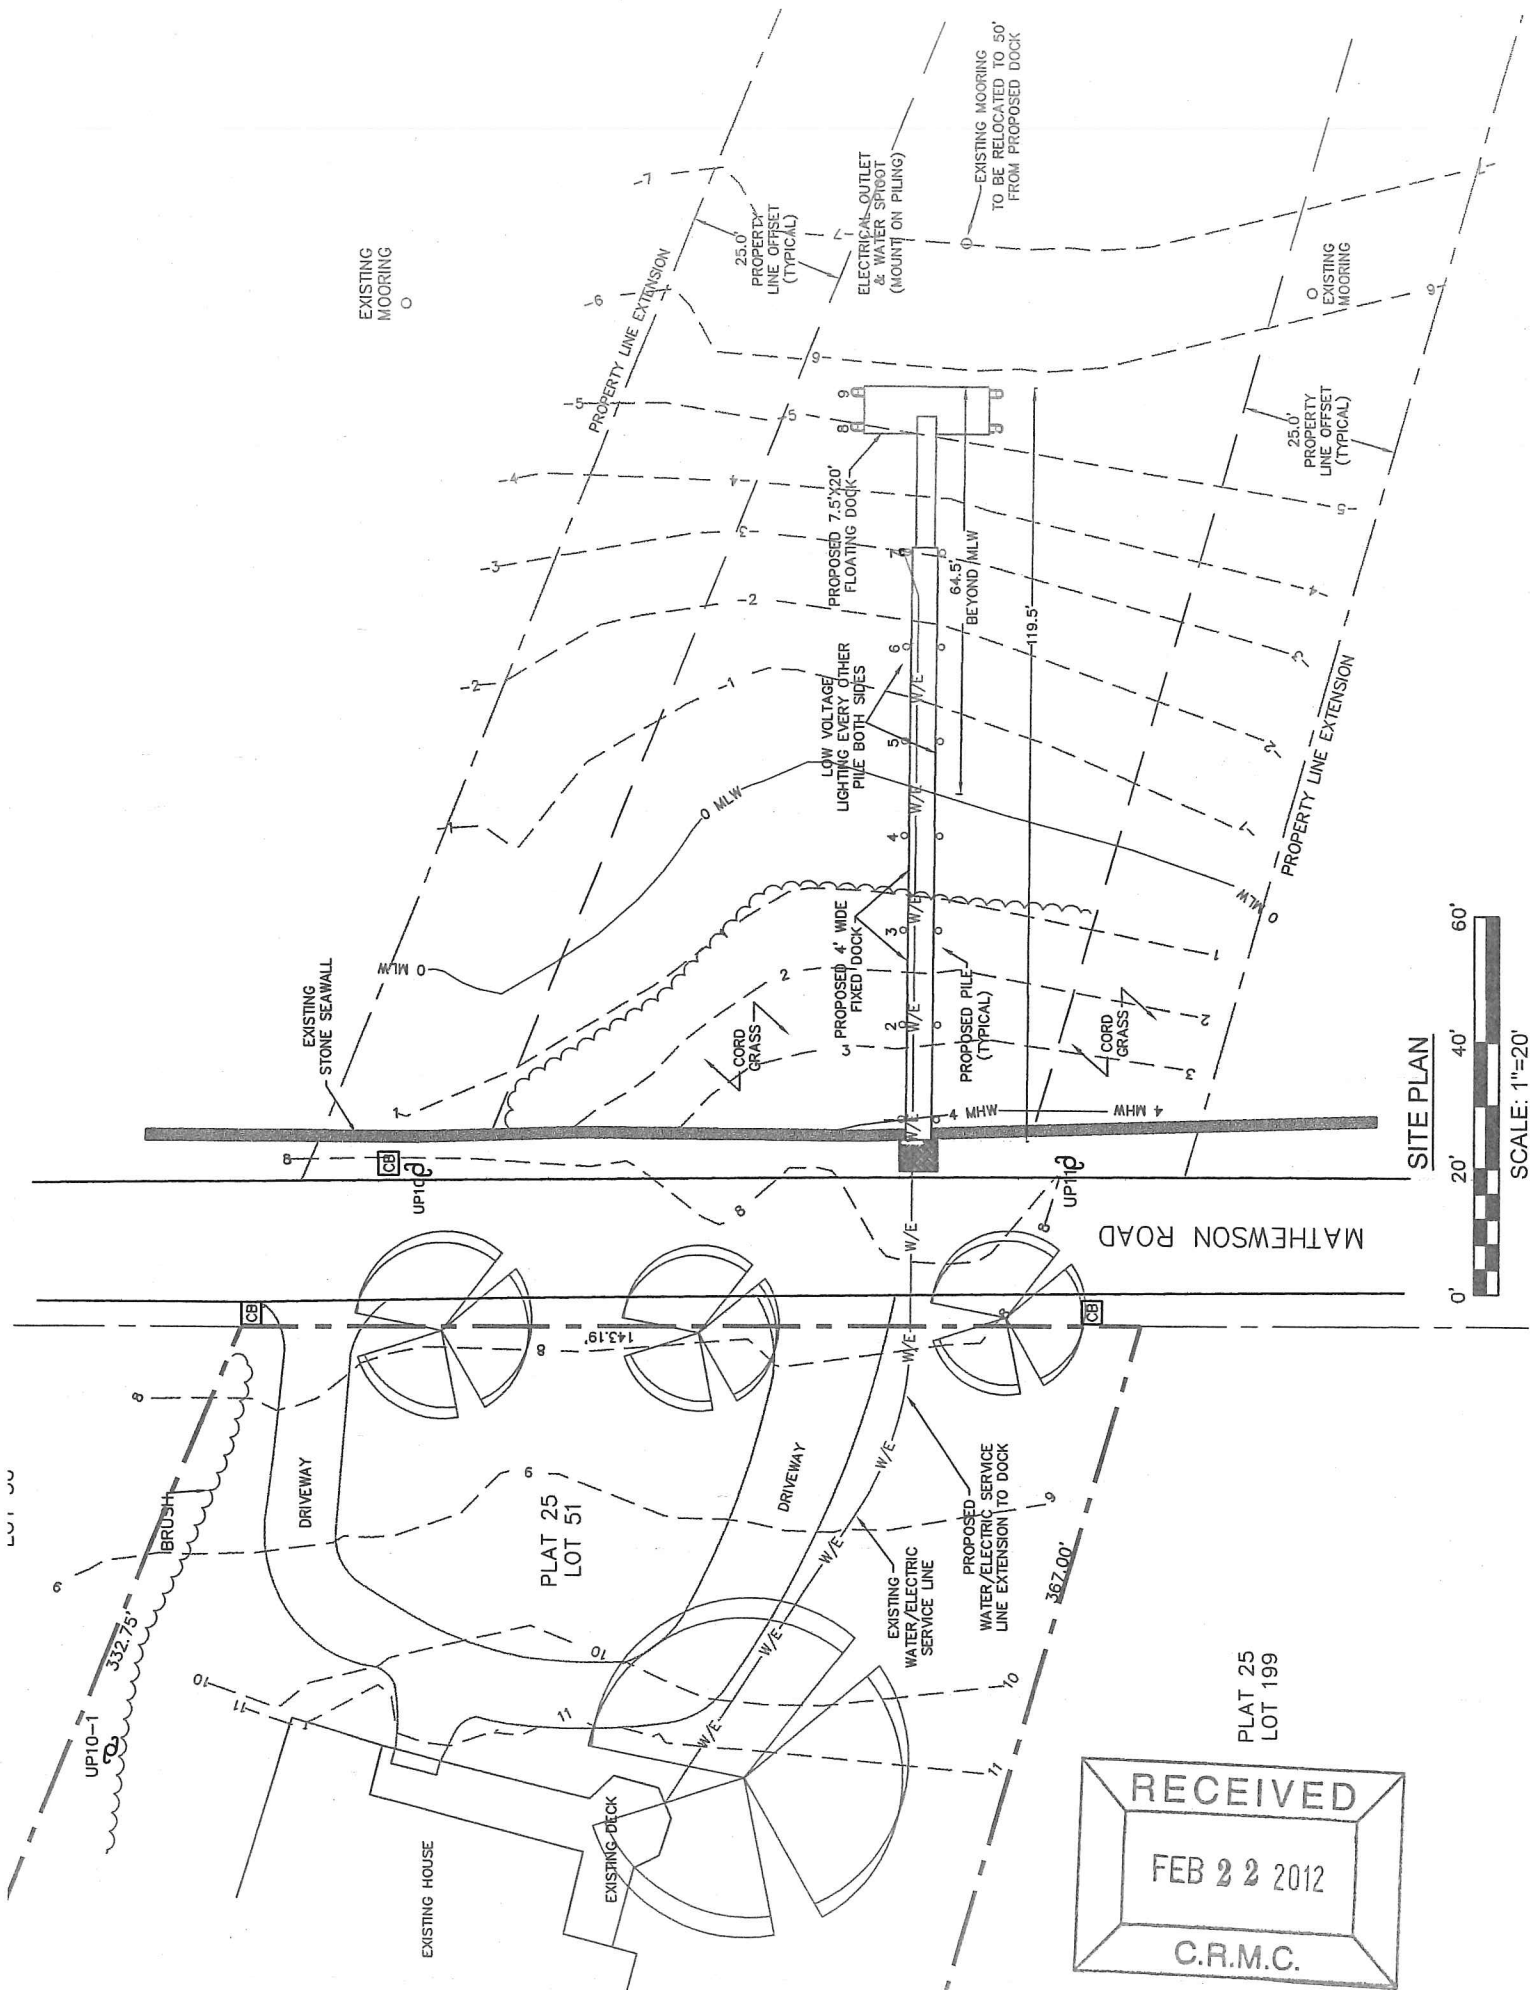


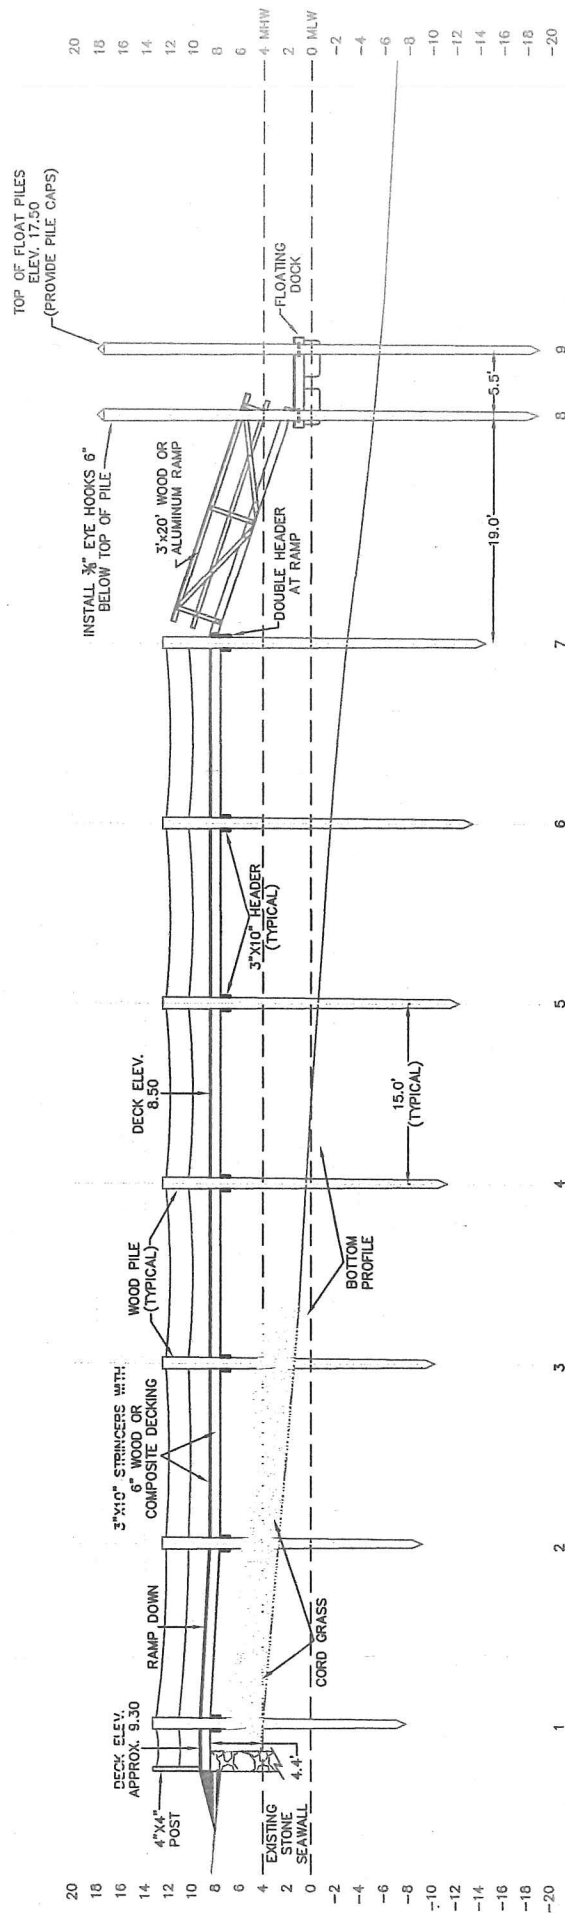

ALL FIXED PIER PILES SHALL BE
DRIVEN 10' BELOW MUDDLINE.

ALL FLOAT PILES SHALL BE DRIVEN
12' BELOW MUDDLINE.

DOCK PROFILE

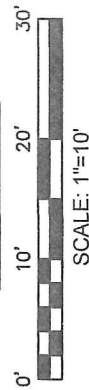

FLOOD ZONE IS AE (EL 13) MSL,
HEIGHT OF FLOAT PILES=13+2 (MLW TO MSL)+1.5 (FREEBOARD)+1=17.50

