



Oliver Stedman Government Center
4808 Tower Hill Road; Suite 116
Wakefield, RI 02879
401-783-3370

PUBLIC NOTICE

File Number: 2012-07-057

Date: July 24, 2012

This office has under consideration the application of:

Department of Environmental Management
235 Promenade Street
Providence, RI 02908

for a State of Rhode Island Assent to: alter the design of the existing fishing pier at Colt State Park. The applicant proposes to: 1) rebuild and relocate a float and piles to the eastern side of the pier; 2) construct a 66 ft. T-shaped extension of the fixed pier; and 3) to remove, dispose and replace the existing decking at railings.


Project Location:	Colt State Park
City/Town:	Bristol
Plat/Lot:	184/23
Waterway:	Narragansett Bay

Plans of the proposed work may be seen at the CRMC office in Wakefield.

In accordance with the Administrative Procedures Act (Chapter 42-35 of the Rhode Island General Laws) you may request a hearing on this matter.


You are advised that if you have good reason to enter protests against the proposed work it is your privilege to do so. It is expected that objectors will review the application and plans thoroughly, visit site of proposed work if necessary, to familiarize themselves with the conditions and cite what law or laws, if any, would in their opinion be violated by the work proposed.

If you desire to protest, you must attend the scheduled hearing and give sworn testimony. A notice of the time and place of such hearing will be furnished you as soon as possible after receipt of your request for hearing. If you desire to request a hearing, to receive consideration, it should be in writing (**with your correct mailing address, e-mail address and valid contact number**) and be received at this office on or before August 24, 2012.

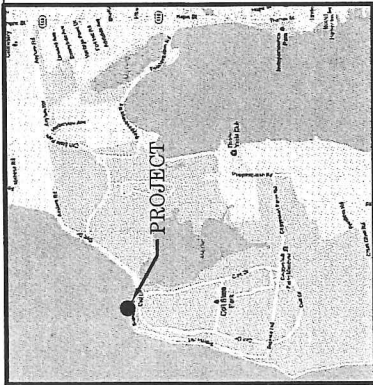

STATE OF RHODE ISLAND

D E M

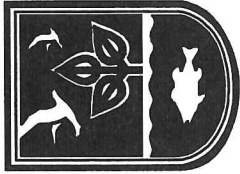

DEPARTMENT OF ENVIRONMENTAL
MANAGEMENT

DIVISION OF PLANNING AND DEVELOPMENT


COLT STATE PARK

PROPOSED FISHING PIER EXPANSION


BRISTOL, RHODE ISLAND

P&D CONTRACT NUMBER 09-12

JULY, 2012

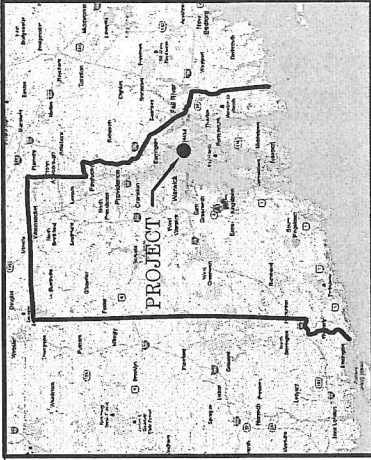

PROJECT LOCATION
NOT TO SCALE

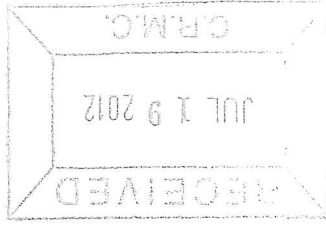


- LIST OF DRAWINGS
- T1 - CONCEPTUAL PLAN
 - C1 - EXISTING CONDITIONS & DEMOLITION PLAN
 - C2 - EXISTING CONDITIONS & DEMOLITION PLAN
 - C3 - PROPOSED EXPANSION
 - C4 - SECTIONS AND DETAILS
 - C5 - SECTIONS AND DETAILS
 - C6 - SECTIONS, DETAILS AND BORING INFORMATION

NOT FOR CONSTRUCTION

THIS SHEET IS PART OF THE CONTRACT DOCUMENTS WHICH INCLUDES
ALL DRAWINGS IN THE PLAN SET AND THE SPECIFICATIONS



APPROVED BY	RHODE ISLAND DIRECTOR
APPROVED BY	RHODE ISLAND ASSOCIATE DIRECTOR
APPROVED BY	RHODE ISLAND CHIEF, DIVISION OF PLANNING & DEVELOPMENT
APPROVED BY	RHODE ISLAND CHIEF, OPERATING DIVISION

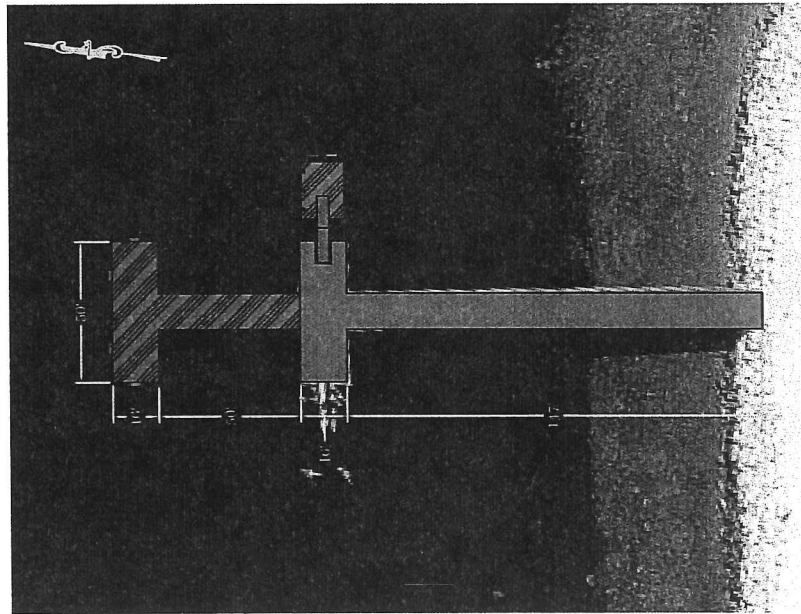


1 PLAN VIEW
T1 SCALE 1"=50'-0"

Features:

- Extension Distance: 66 Ft
- Additional Surface: 1,425 Sq. Ft.
- Additional Piling: 88


Legend:

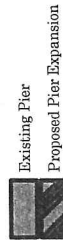


NOT FOR CONSTRUCTION

Note:

1. All decking and railings on the existing pier will be removed and replaced. (Railings not shown)
2. The "T" shaped extension to the pier will provide better fishing access to the outflow of the Mill Gut.
3. Relocating the float to the East side of the pier provides more protection from the prevailing winds, while also reducing the possible conflict between boaters and fishermen by allowing boats traveling from the launch ramp to access the float without traveling through fishing lines.

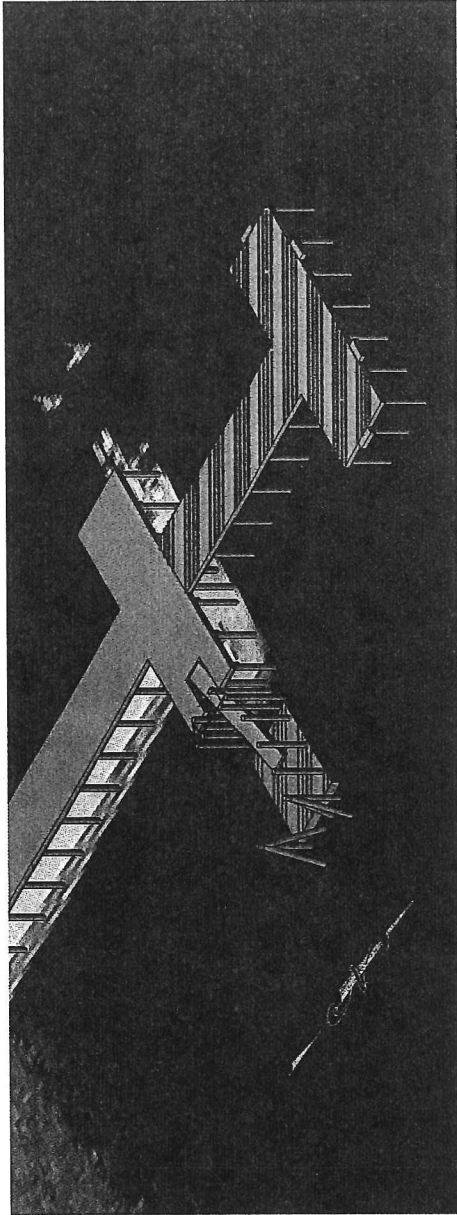

2 ISOMETRIC VIEW
T1 SCALE 1"=20'-0"

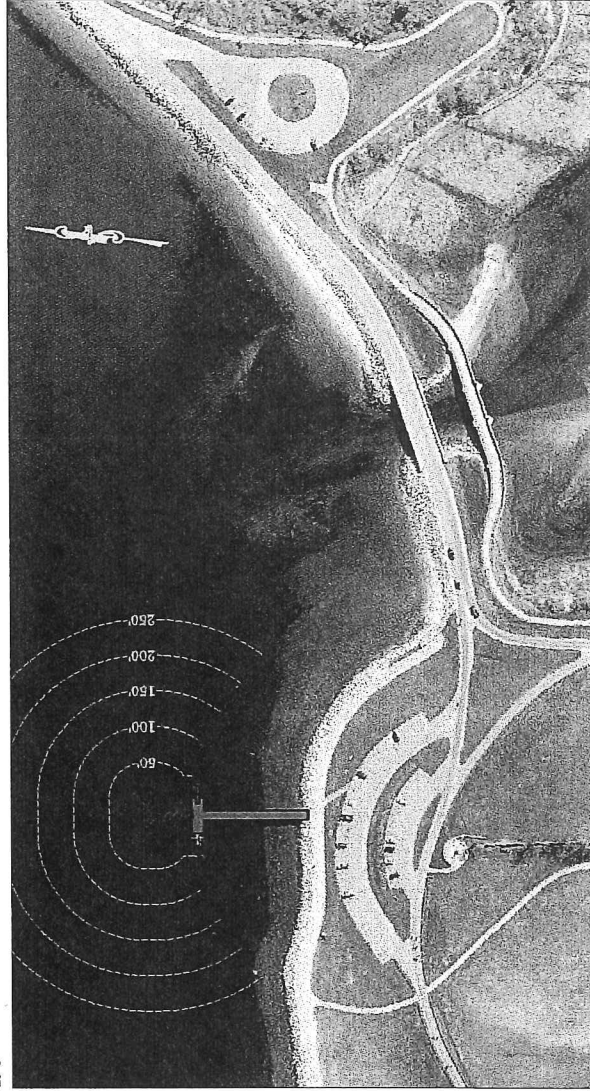

3 PLAN VIEW
T1 SCALE 1"=120'-0"

No.	Description	Date


STATE OF RHODE ISLAND
DEPARTMENT OF ENVIRONMENTAL MANAGEMENT
DIVISION OF PLANNING AND DEVELOPMENT

PROPOSED FISHING PIER EXTENSION
COLT STATE PARK
BRISTOL, R.I.

Design by: AFA
Drawn by: AFA
Checked by: JDM
Date: July, 2012
Scale: AS NOTED
Project No.: 9-12

CONCEPTUAL PLAN OF
PROPOSED EXPANSION

T1
SHEET 1 OF 7

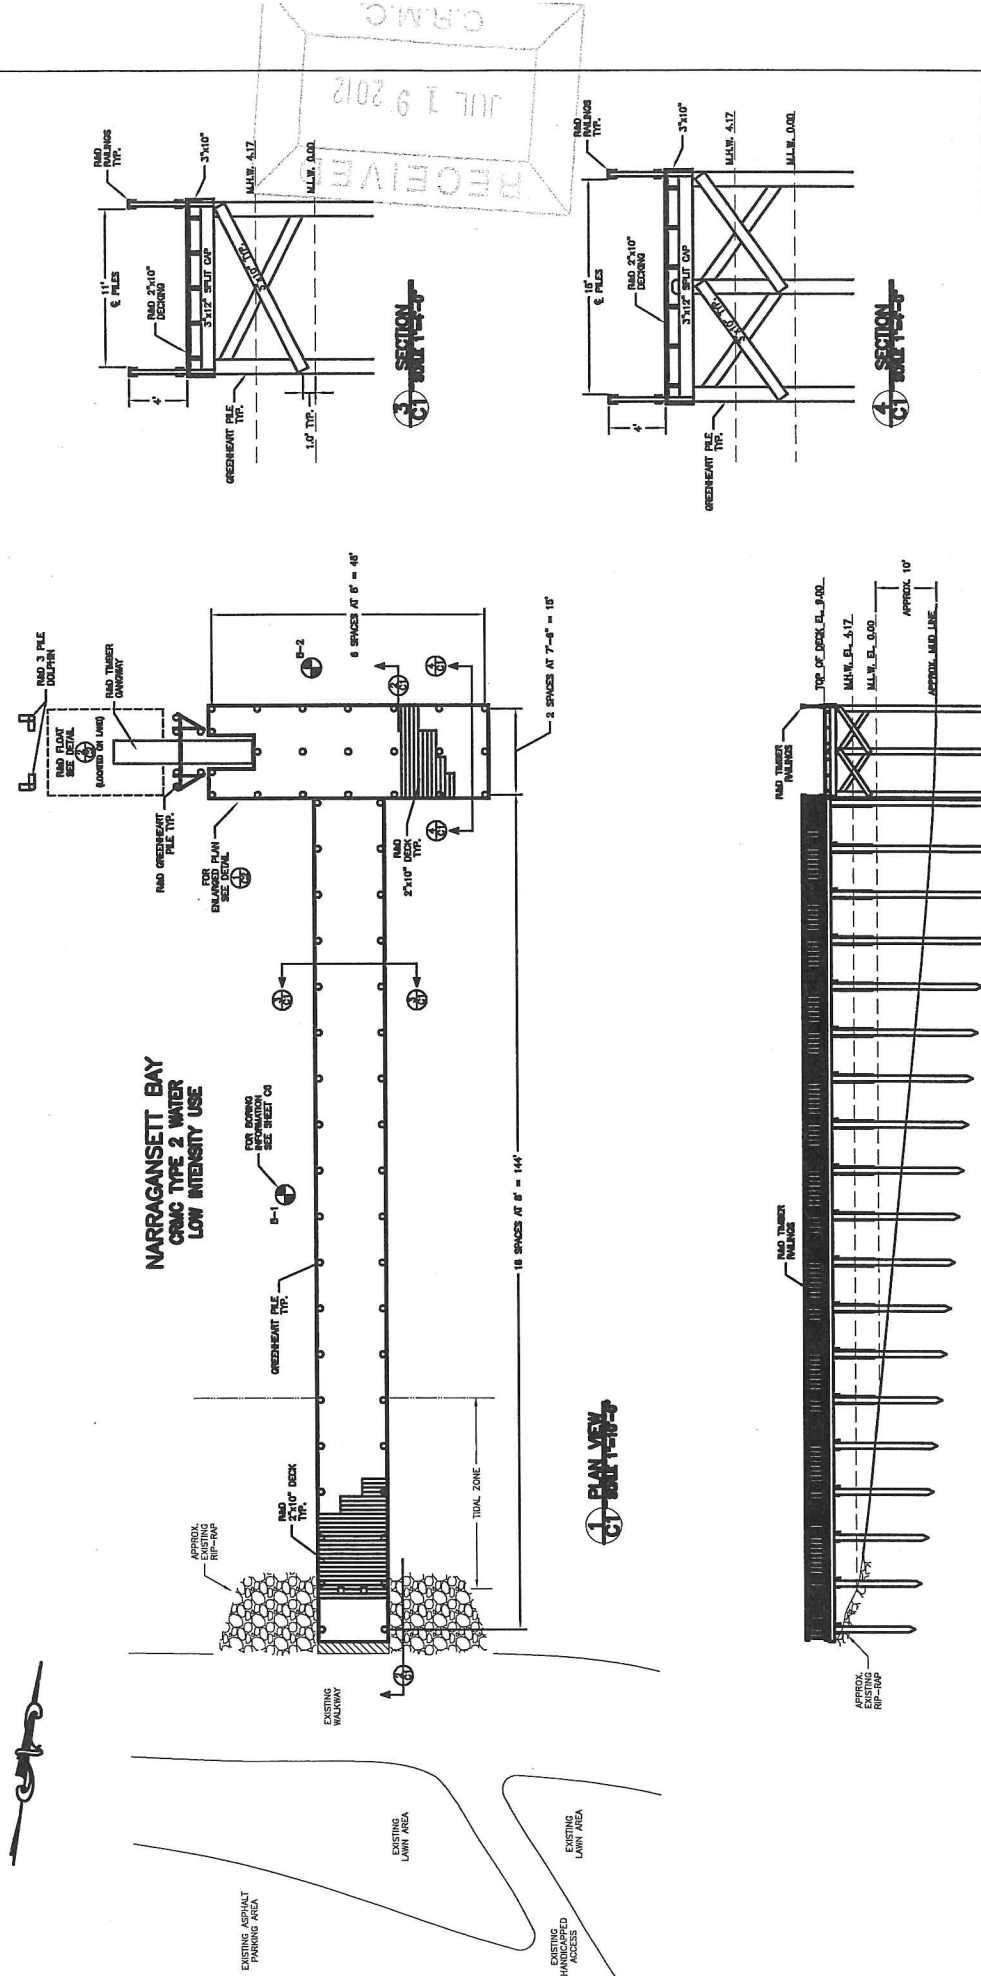

NOT FOR CONSTRUCTION

THIS DRAWING IS NOT FOR CONSTRUCTION AND SHOULD NOT BE USED FOR ANY PURPOSES OTHER THAN THE INTENTED PURPOSE. ALL DIMENSIONS IN THIS PLAN SET AND THE SPECIFICATIONS SHALL BE USED TO VERIFY THE CONSTRUCTION OF THE PROJECT.



STATE OF RHODE ISLAND
DEPARTMENT OF ENVIRONMENTAL MANAGEMENT
DIVISION OF PLANNING AND DEVELOPMENT

EXISTING CONDITIONS AND DEMOLITION PLAN

FISHING PIER EXPANSION
COLT STATE PARK
BRISTOL, R.I.



REVISIONS:

No.	Description	Date

Design by: AEA
 Drawn by: AEA
 Checked by: JDM
 Date: July 2015
 Scale: AS NOTED
 Project No.: 15-12

C1

SHEET 2 OF 7

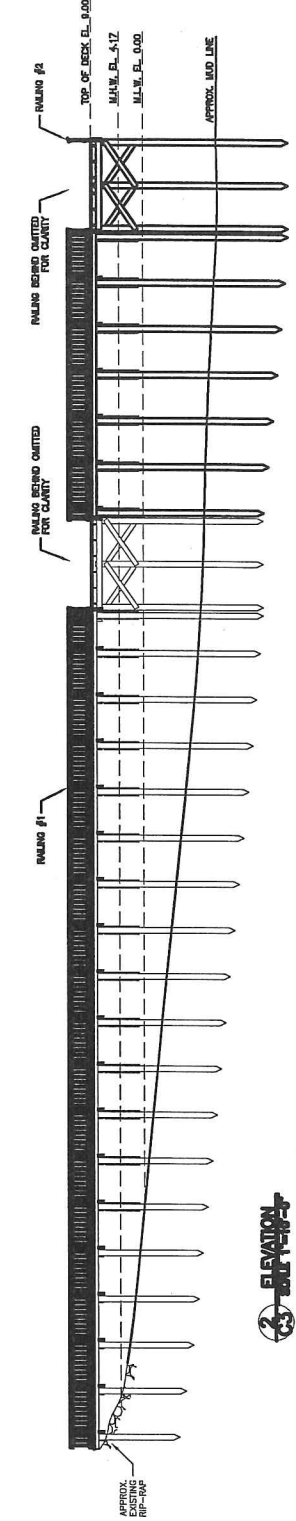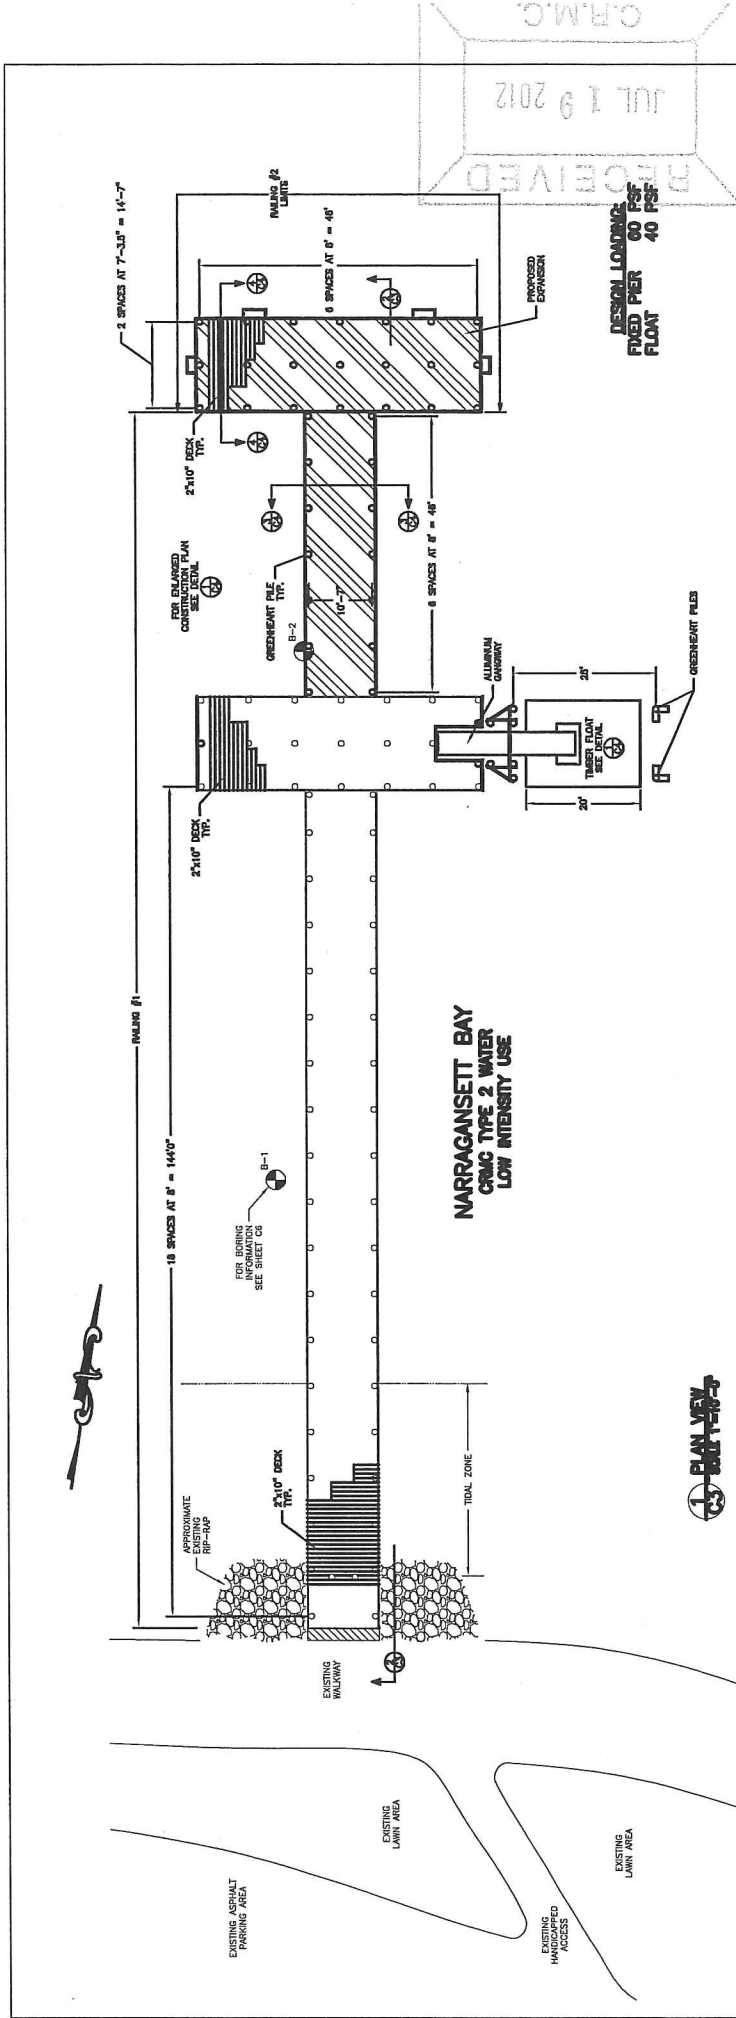

THIS SHEET IS PART OF THE CONTRACT DOCUMENTS WHICH INCLUDES ALL THE TERMS OF THE CONTRACT AND THE SPECIFICATIONS.



STATE OF RHODE ISLAND
DEPARTMENT OF ENVIRONMENTAL MANAGEMENT
DIVISION OF PLANNING AND DEVELOPMENT

FISHING PIER EXPANSION
COLT STATE PARK
BRISTOL, R.I.

Design by: AEA
Drawn by: AEA
Checked by: JDM
Date: July 2012
Scale: 1"=10'
Project No.: 9-12

PROPOSED EXPANSION

C3

SHEET 4 OF 7

NOT FOR CONSTRUCTION

No.	Description	Date

REVISIONS:

RECEIVED
JUL 19 2012
C.R.M.C.

DESIGN LOADS
FIXED PIER 60 PSF
FLOAT 40 PSF

1 PLAN VIEW

2 ELEVATION