



Oliver Stedman Government Center
4808 Tower Hill Road; Suite 116
Wakefield, RI 02879
401-783-3370

PUBLIC NOTICE

File Number: 2012-11-178

Date: April 22, 2013

This office has under consideration the application of:

John Ciolfi
32 Pickerel Road
Wellesley, MA 02482

for a State of Rhode Island Assent to construct and maintain: a 4' x 122' fixed timber pier, 18' ramp, and 7.5' x 20' float, in Pt. Judith Pond. Overall, facility is 160' long and extends 125' seaward of mean low water, requiring a 75' variance to RICRMP Section 300.4.E.3(L) (50' seaward of MLW standard).


Project Location:	27 Penguin Drive Great Island
City/Town:	Narragansett
Plat/Lot:	R-3 / 13,14
Waterway:	Pt. Judith Pond

Plans of the proposed work may be seen at the CRMC office in Wakefield.



In accordance with the Administrative Procedures Act (Chapter 42-35 of the Rhode Island General Laws) you may request a hearing on this matter.

You are advised that if you have good reason to enter protests against the proposed work it is your privilege to do so. It is expected that objectors will review the application and plans thoroughly, visit site of proposed work if necessary, to familiarize themselves with the conditions and cite what law or laws, if any, would in their opinion be violated by the work proposed.


If you desire to protest, you must attend the scheduled hearing and give sworn testimony. A notice of the time and place of such hearing will be furnished you as soon as possible after receipt of your request for hearing. If you desire to request a hearing, to receive consideration, it should be in writing (**with your correct mailing address, e-mail address and valid contact number**) and be received at this office on or before May 22, 2013.

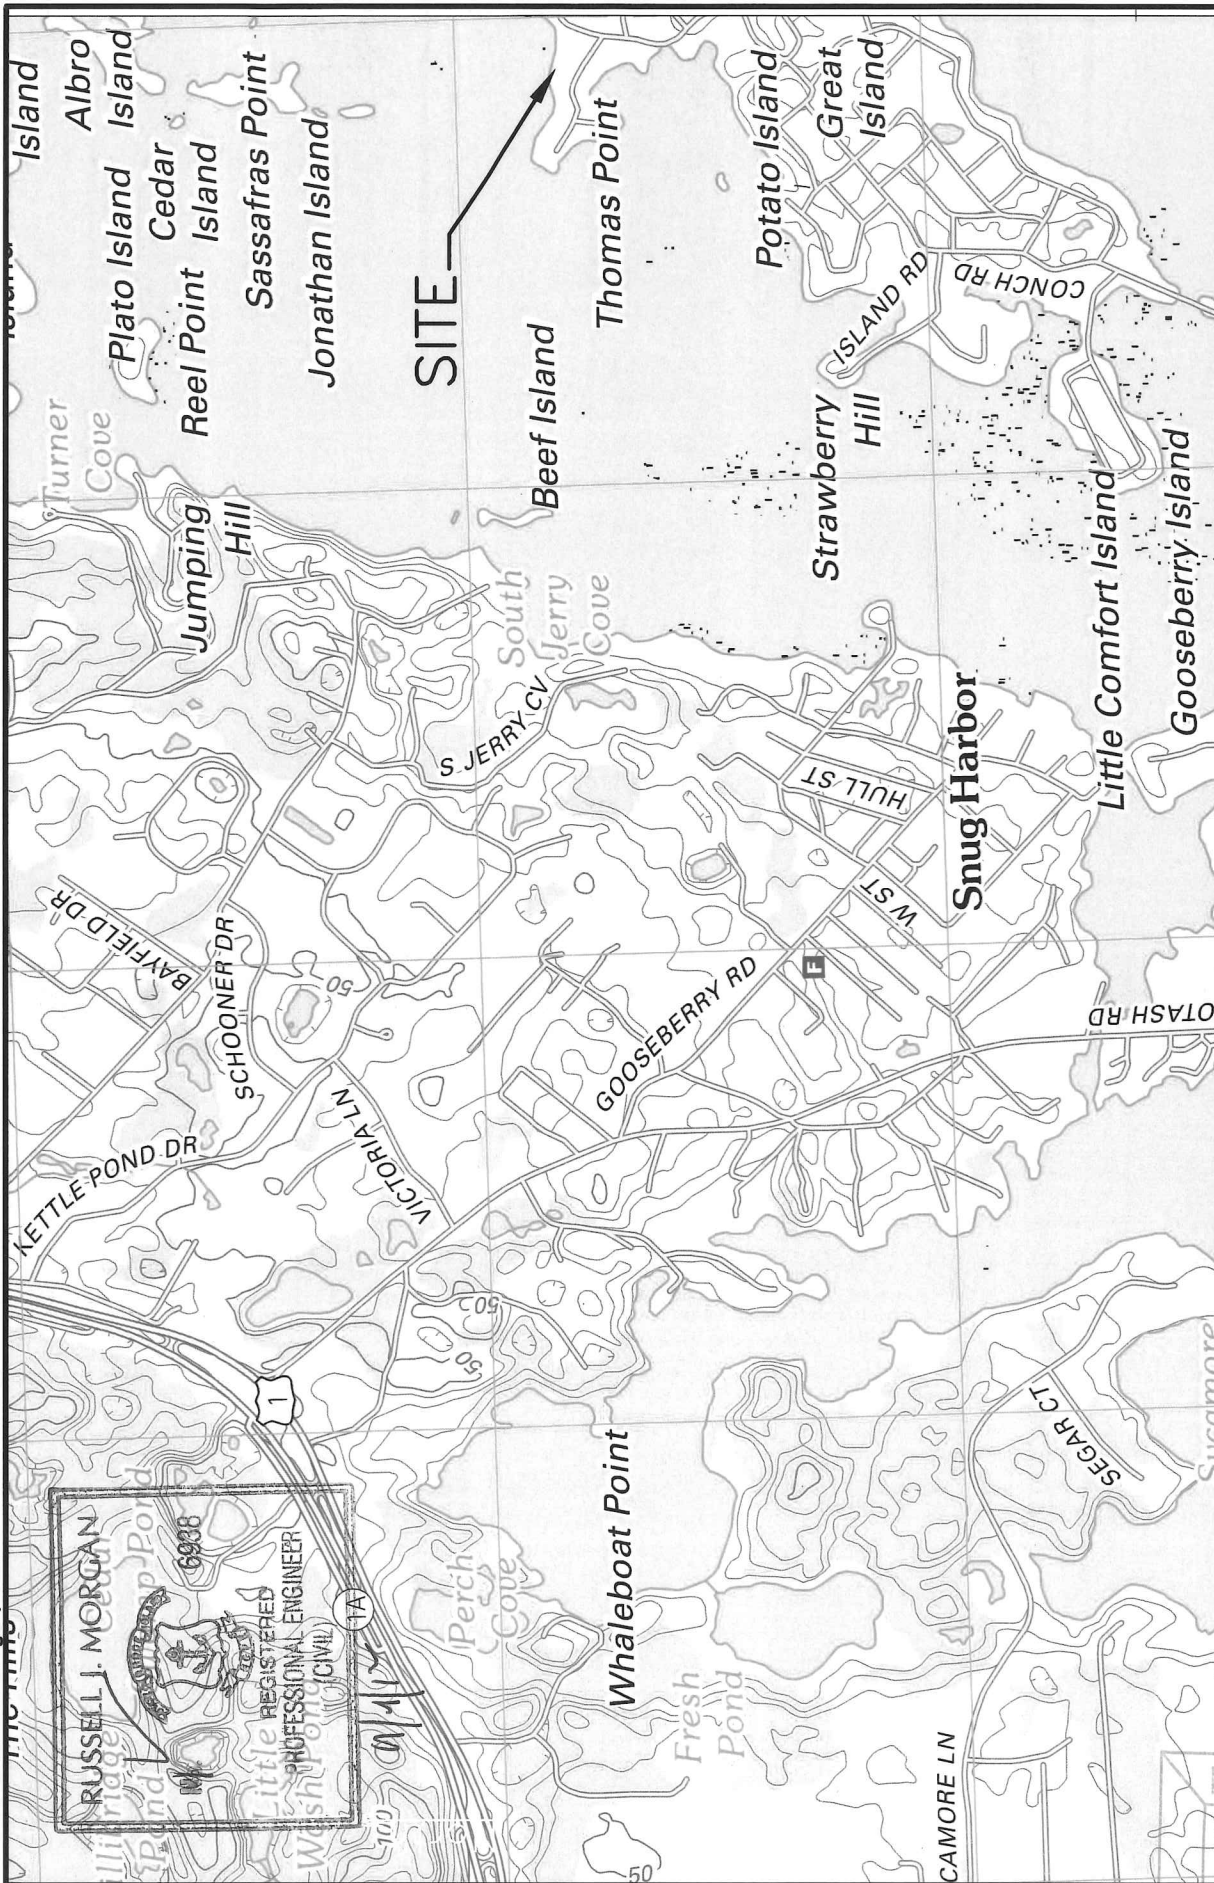



ISSUED FOR PERMIT NOT FOR CONSTRUCTION		RUSSELL MORGAN, P.E. 49 POND STREET WAKEFIELD, RI 02879 401-783-9619	
PROJ MGR: RJM DRAWN BY: SMA REVIEWED BY: RJM DATE: Oct. 2012		NOT TO SCALE 0 0 0 0	
CIOLFI RESIDENCE 27 Penguin Dr NARRAGANSETT, RHODE ISLAND		PROPOSED RESIDENTIAL DOCK LOCUS PLAN	
JOB NO. 12-002		FIGURE NO. 1	
NOV 01 2012			

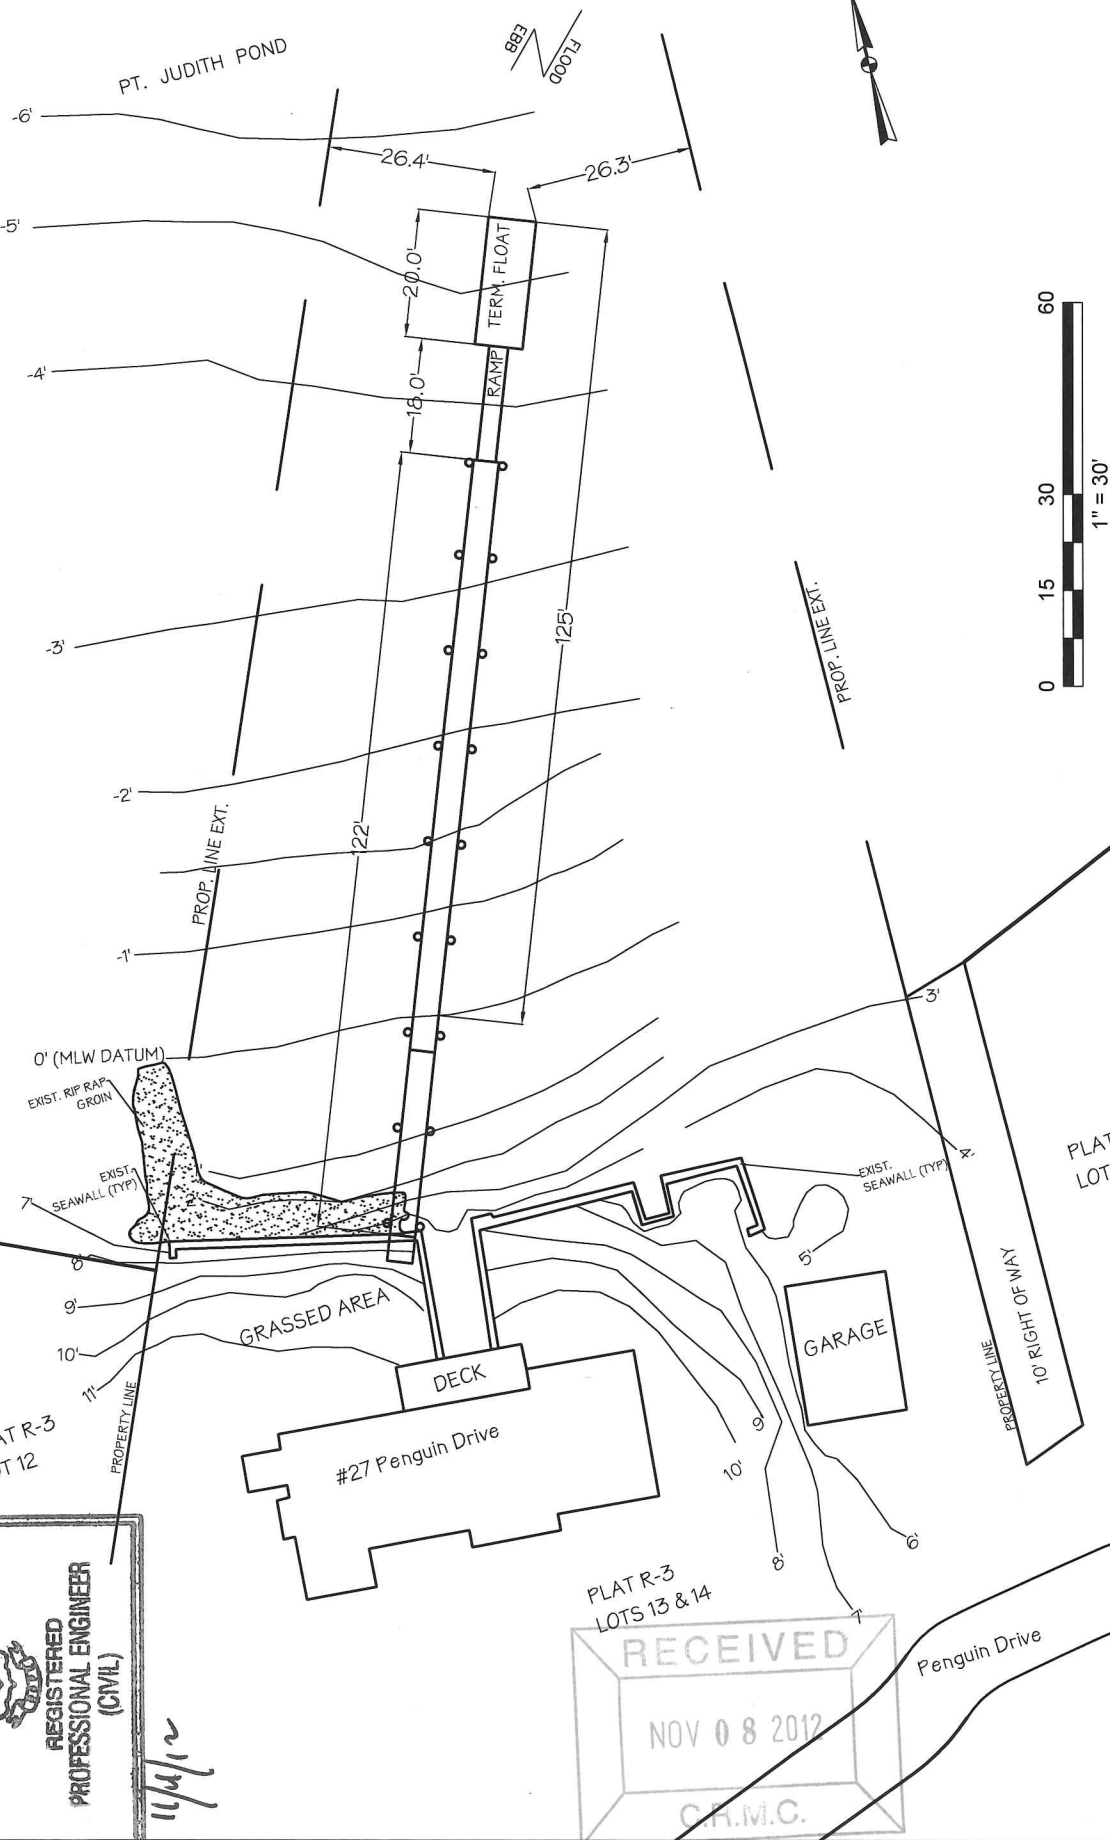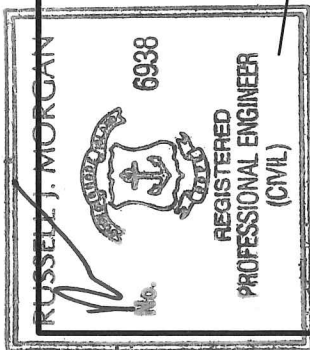

R-3 15	<
-----------	--

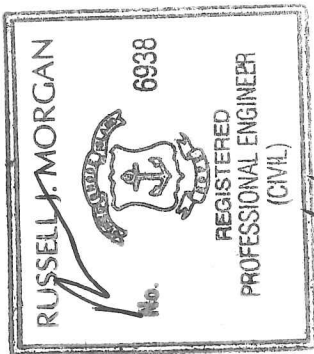

11/9/12

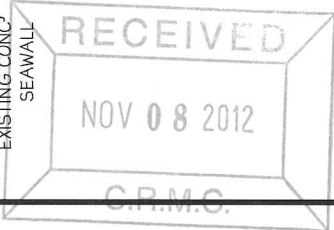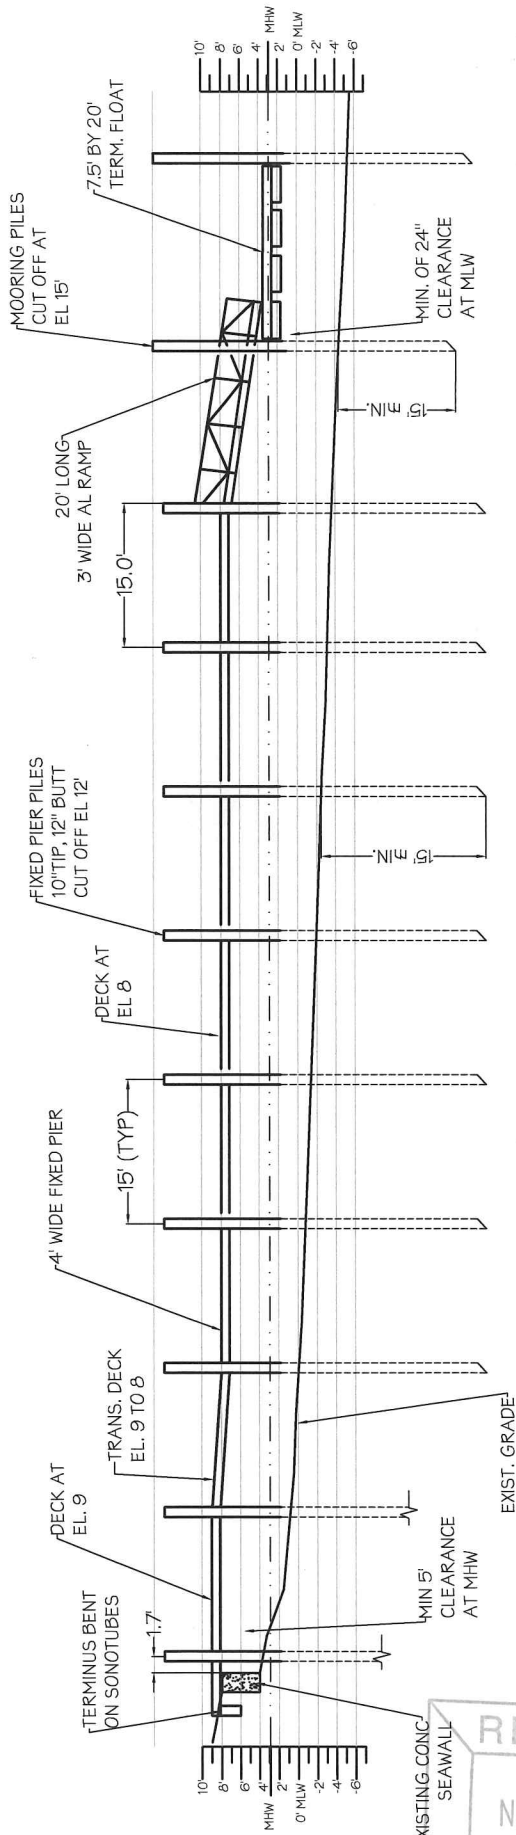

PREPARED BY: RUSSELL MORGAN P.E. 49 POND ST WAKEFIELD, RI 02879 401.474.9550	CIOFLI DOCK 27 Penguin Drive <
--	--