



Oliver Stedman Government Center  
4808 Tower Hill Road; Suite 116  
Wakefield, RI 02879  
401-783-3370

## PUBLIC NOTICE

File Number: 2013-03-124

Date: April 2, 2013

This office has under consideration the application of:

Eugene Latham  
298 Prospect Road  
South Kingstown, RI 02879

for a State of Rhode Island Assent to construct and maintain: riprap revetment, 298 linear feet total, per submitted plan.


Project Location:	298 Prospect Road "Gardner Island"
City/Town:	South Kingstown
Plat/Lot:	87-4 / 25
Waterway:	Potter Pond

Plans of the proposed work may be seen at the CRMC office in Wakefield.

In accordance with the Administrative Procedures Act (Chapter 42-35 of the Rhode Island General Laws) you may request a hearing on this matter.

You are advised that if you have good reason to enter protests against the proposed work it is your privilege to do so. It is expected that objectors will review the application and plans thoroughly, visit site of proposed work if necessary, to familiarize themselves with the conditions and cite what law or laws, if any, would in their opinion be violated by the work proposed.

If you desire to protest, you must attend the scheduled hearing and give sworn testimony. A notice of the time and place of such hearing will be furnished you as soon as possible after receipt of your request for hearing. If you desire to request a hearing, to receive consideration, it should be in writing (**with your correct mailing address, e-mail address and valid contact number**) and be received at this office on or before **May 2, 2013**.

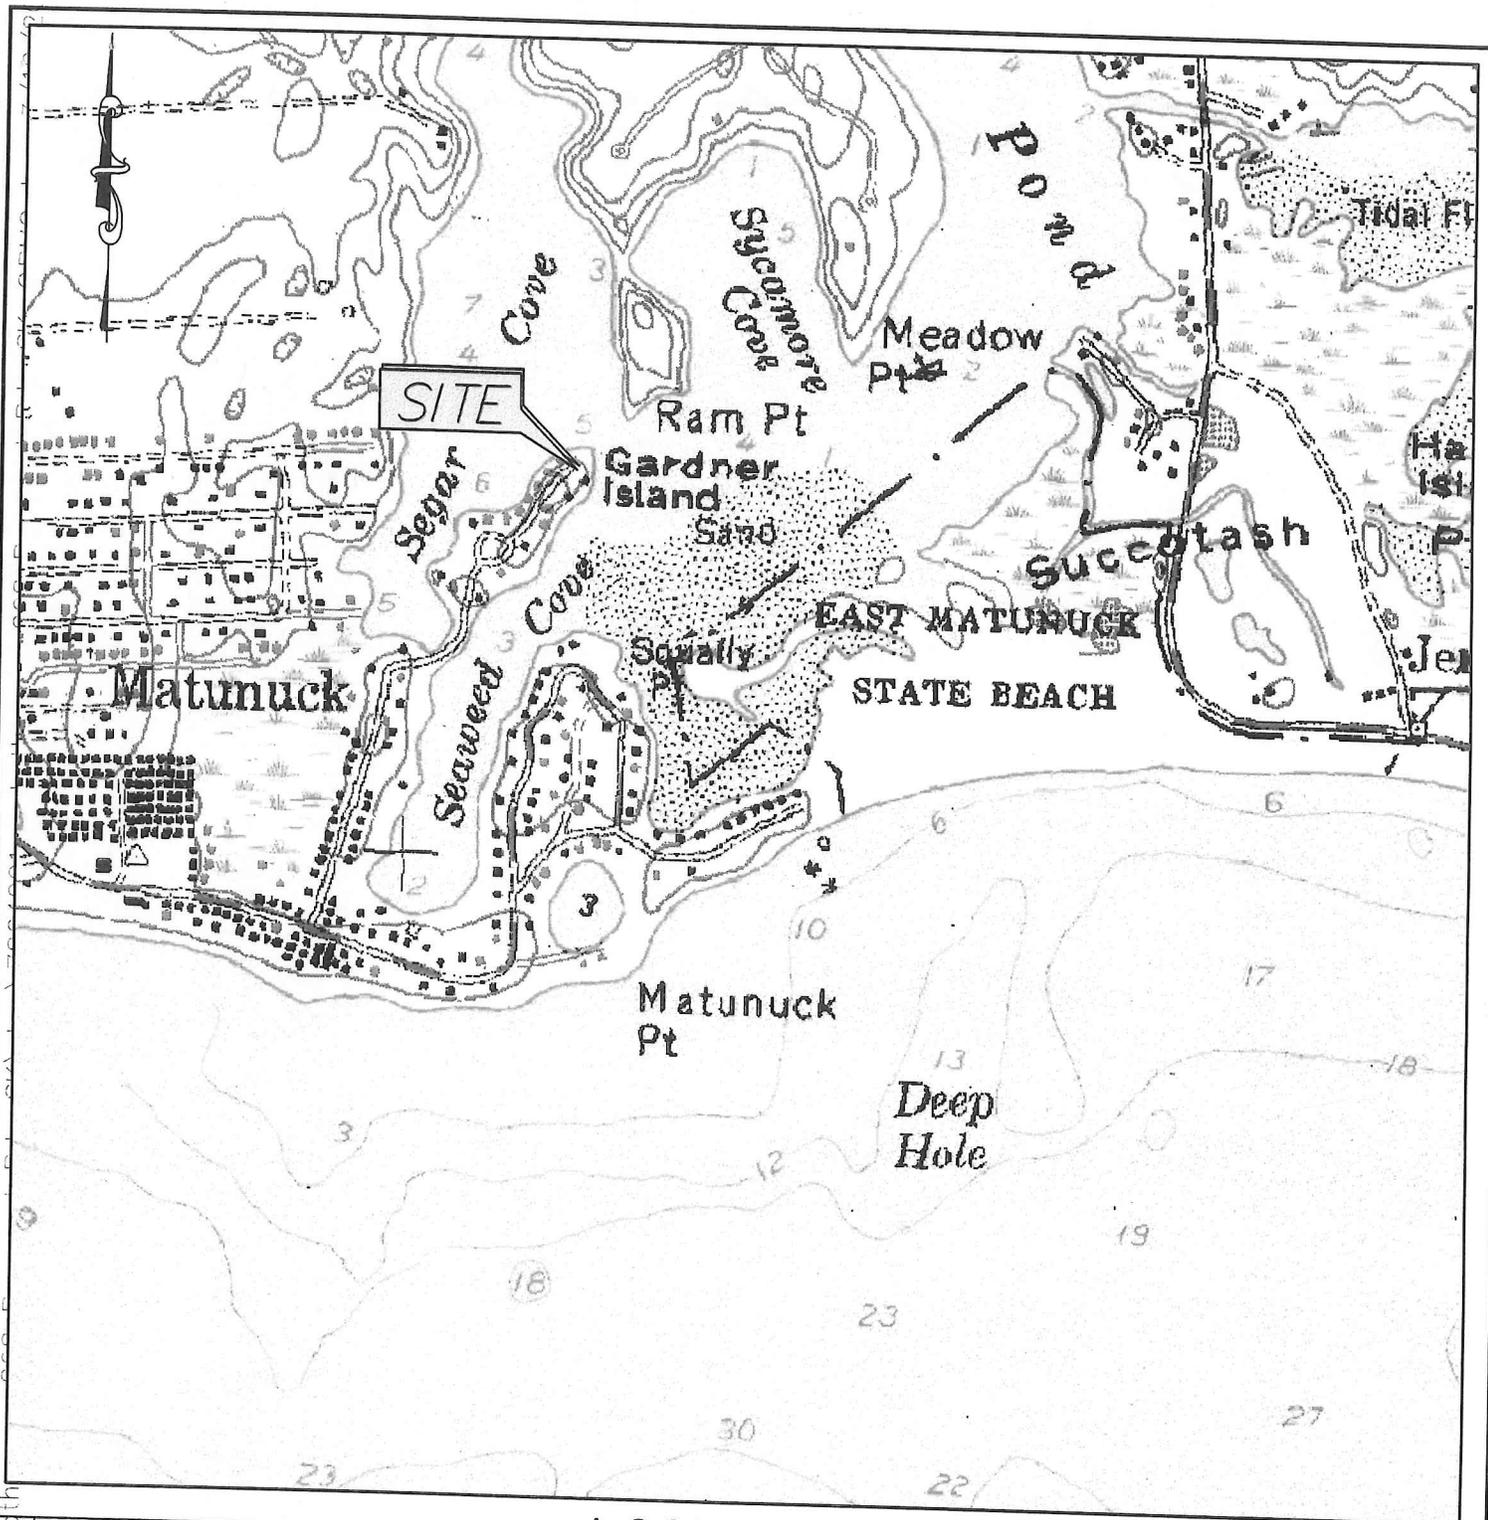

# LOCUS MAP

NOT TO SCALE

© 2012 ENVIRONMENTAL PLANNING & SURVEYING, INC.

REV.	DATE	DESCRIPTION	BY
	3/12/13	REVTMENT REVISIONS	ZMD
	2/13/13	REVTMENT SUBSTITUTE	ZMD
	1/24/13	PROPOSED SEAWALL	ZMD

**SEAWALL REPAIR**

PREPARED FOR:  
**EUGENE C. LATHAM**  
 298 PROSPECT ROAD  
 WAKEFIELD, RI 02879

FOR PROPERTY LOCATED ON:  
**298 PROSPECT ROAD**

IN THE TOWN OF:  
**SOUTH KINGSTOWN,**  
 RHODE ISLAND  
 MAP 87-4, LOT 25

**WESLEY GRANT III**

No. **3157**

**REGISTERED  
PROFESSIONAL ENGINEER**



**ENVIRONMENTAL PLANNING  
& SURVEYING, INC.**


CIVIL ENGINEERING  
 SURVEYING  
 CAD DRAFTING

52 DUGWAY BRIDGE RD., WEST KINGSTON, RI 02892 (401) 789-3628

SHEET 1 OF 9  
 JANUARY, 2013  
 DRAWN: KRC  
 CHECKED: WGIII  
 7864.001

C:\Land Projects\786400

C:\Land Projects\7864001 - Latham - 298 Prospect Rd. SKA.dwg 7864001 - Latham - 298 Prospect Rd., SK-CRMC.dwg 3/12/2013

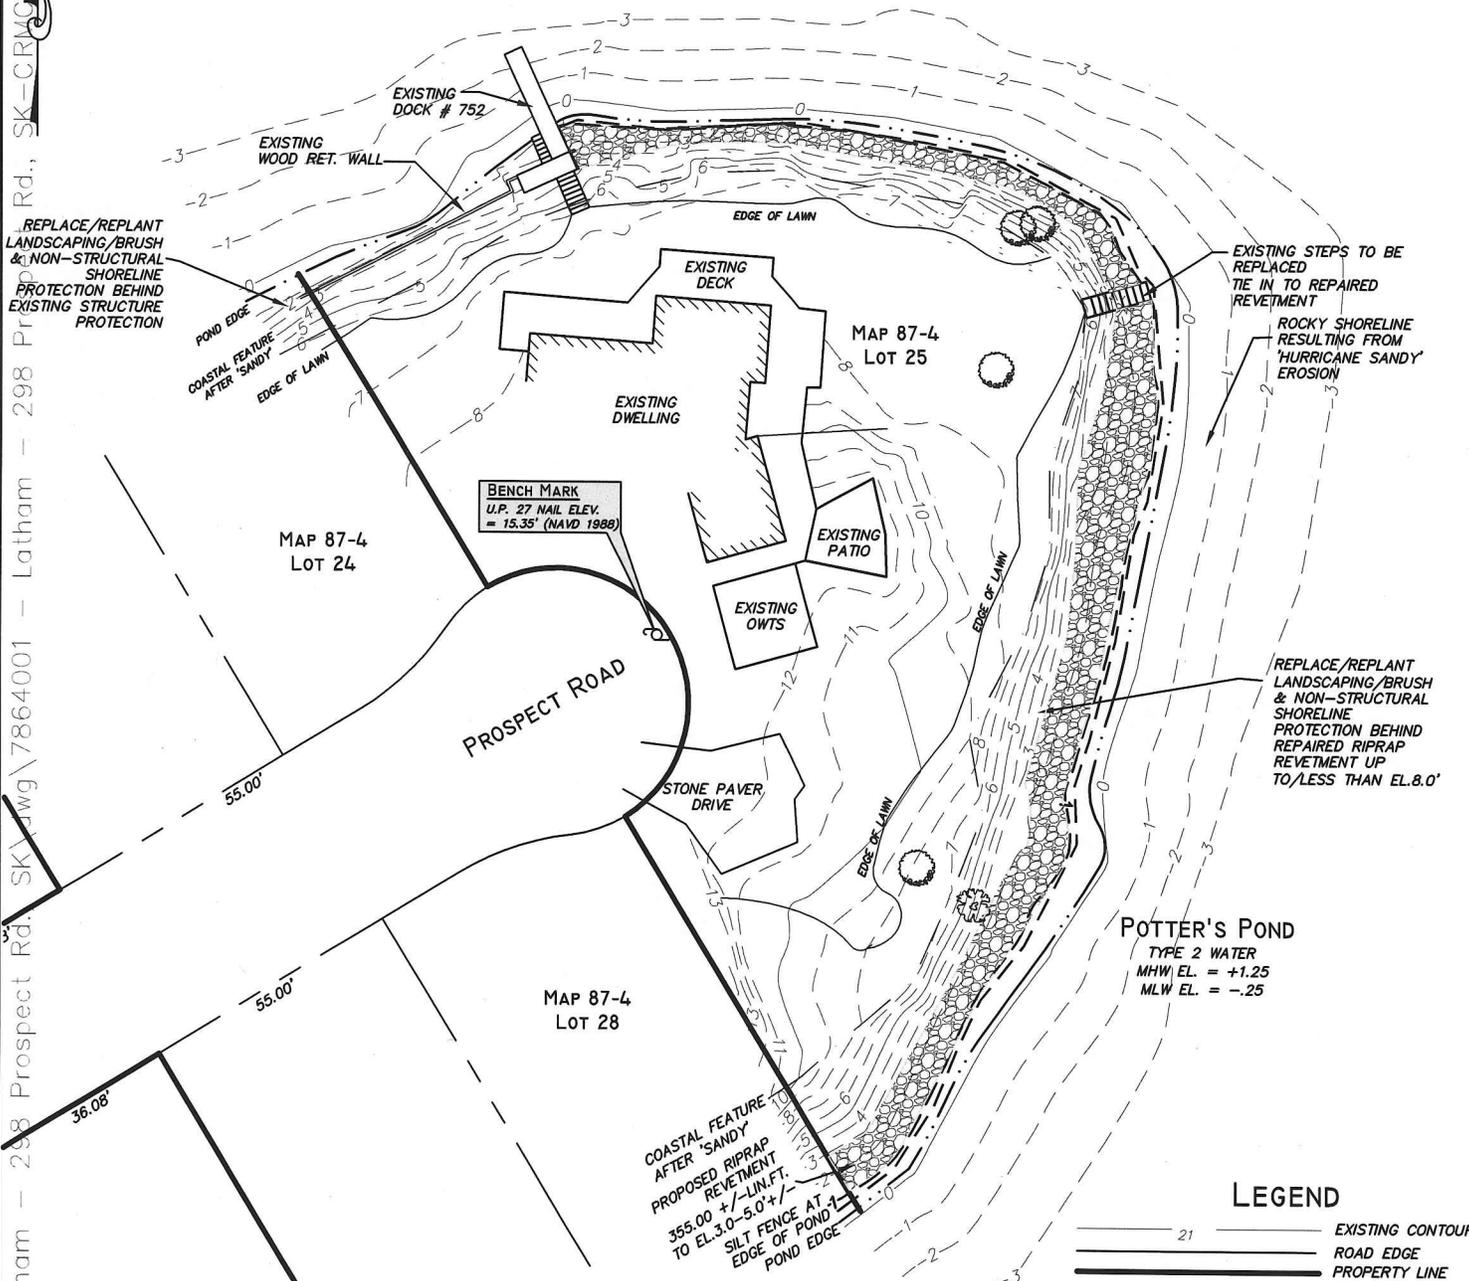

### PLAN VIEW

SCALE: 1"=40'

**LEGEND**

	EXISTING CONTOUR
	ROAD EDGE
	PROPERTY LINE
	POND EDGE
	COASTAL FEATURE (POST 'SANDY')

REV.	DATE	DESCRIPTION	BY
	3/12/13	REVTMENT REVISIONS	ZMD
	2/13/13	REVTMENT SUBSTITUTE	ZMD
	1/24/13	PROPOSED SEAWALL	ZMD

© 2012 ENVIRONMENTAL PLANNING & SURVEYING, INC.

**PROPOSED SEAWALL**

PREPARED FOR:  
**EUGENE C. LATHAM**  
298 PROSPECT ROAD  
WAKEFIELD, RI 02879

FOR PROPERTY LOCATED ON:  
**298 PROSPECT ROAD**  
IN THE TOWN OF:  
**SOUTH KINGSTOWN,**  
RHODE ISLAND  
MAP 87-4, LOT 25

**WESLEY GRANT III**

**REGISTERED PROFESSIONAL ENGINEER**

RECEIVED  
MAR 27 2013


**ENVIRONMENTAL PLANNING & SURVEYING, INC.**

CIVIL ENGINEERING  
SURVEYING  
CAD DRAFTING

52 DUGWAY BRIDGE RD., WEST KINGSTON, RI 02892 (401) 789-3628

SHEET 3 OF 9  
JANUARY, 2013  
DRAWN: KRC  
CHECKED: WGIII  
7864.001

G:\Land Projects\7864001 - Latham - 298 Prospect Rd., SK\dwg\7864001.dwg, 3/12/2

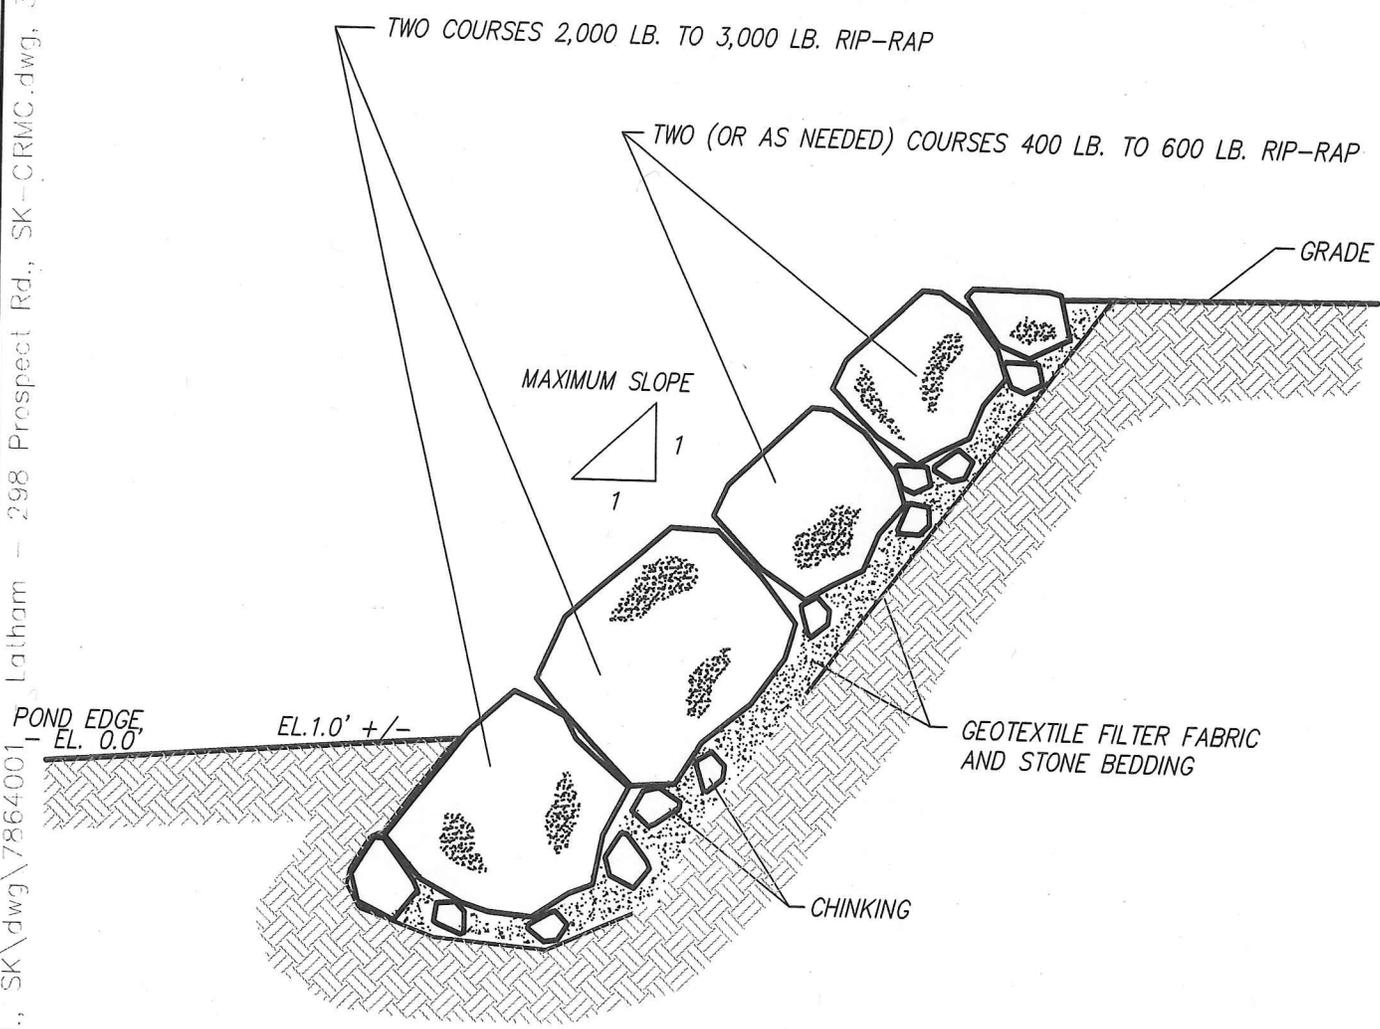

Rip-Rap Wall Repair Detail

**REVETMENT DETAILS**

SCALE: N.T.S.

REV.	DATE	DESCRIPTION	BY
3/12/13		REVETMENT REVISIONS	ZMD
2/13/13		REVETMENT SUBSTITUTE	ZMD
1/24/13		PROPOSED SEAWALL	ZMD

© 2012 ENVIRONMENTAL PLANNING & SURVEYING, INC.

**SEAWALL REPAIR**

PREPARED FOR:  
**EUGENE C. LATHAM**  
 298 PROSPECT ROAD  
 WAKEFIELD, RI 02879  
 FOR PROPERTY LOCATED ON:  
**298 PROSPECT ROAD**  
 IN THE TOWN OF:  
**SOUTH KINGSTOWN,**  
**RHODE ISLAND**  
 MAP 87-4, LOT 25

**WESLEY GRANT III**

**REGISTERED PROFESSIONAL ENGINEER**

RECEIVED

MAR 15 2013

**ENVIRONMENTAL PLANNING & SURVEYING, INC.**

CIVIL ENGINEERING  
 SURVEYING  
 CAD DRAFTING

SHEET 4 OF 9  
 JANUARY, 2013  
 DRAWN: KRC  
 CHECKED: WGIII  
 7864.001