



Oliver Stedman Government Center  
4808 Tower Hill Road; Suite 116  
Wakefield, RI 02879  
401-783-3370

## PUBLIC NOTICE

File Number: 2013-10-090

Date: November 5, 2013

This office has under consideration the application of:

Donald Dugan  
36 Fallview Road  
Glastonbury, CT 06033

for a State of Rhode Island Assent to construct and maintain: A residential boating facility consisting of an upland ramp leading to a 4' x 98' fixed pier leading to a 3' x 10' ramp and 8' x 18.75' (150sf) terminal float. The facility is proposed to extend ~97' seaward of the cited Mean Low Water mark requiring a 47' length variance to the RICRMP Section 300.4 standards. Submerged Aquatic Vegetation (SAV) in the form of widgeon grass is present at the project site.

Project Location:	841 Green Hill Beach Road
City/Town:	South Kingstown
Plat/Lot:	90-4 / 168
Waterway:	Green Hill Pond, Flat Meadow Cove

Plans of the proposed work may be seen at the CRMC office in Wakefield.


In accordance with the Administrative Procedures Act (Chapter 42-35 of the Rhode Island General Laws) you may request a hearing on this matter.

You are advised that if you have good reason to enter protests against the proposed work it is your privilege to do so. It is expected that objectors will review the application and plans thoroughly, visit site of proposed work if necessary, to familiarize themselves with the conditions and cite what law or laws, if any, would in their opinion be violated by the work proposed.

If you desire to protest, you must attend the scheduled hearing and give sworn testimony. A notice of the time and place of such hearing will be furnished you as soon as possible after receipt of your request for hearing. If you desire to request a hearing, to receive consideration, it should be in writing (**with your correct mailing address, e-mail address and valid contact number**) and be received at this office on or before December 5, 2013.






**DOCK PLAN**  
 PREPARED FOR  
**DONALD R. DUGAN**  
 ASSESSOR'S PLAT 90-4 LOT 168  
 SITUATED IN THE TOWN OF  
 SOUTH KINGSTOWN, RHODE ISLAND

NO.	REVISION	DATE

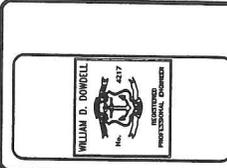

**DOWDELL ENGINEERING, INC.**  
 CIVIL & ENVIRONMENTAL ENGINEERS  
 SURVEYORS & LAND PLANNERS  
 200 W. 2002  
 BOX 1844 • 349 OLD POST ROAD  
 SOUTH KINGSTOWN, RHODE ISLAND 02813  
 TEL: 401-341-1221

DRAWN BY: R.L.C.  
 CHECKED: M.E.D.  
 APPROVED: M.E.D.  
 DATE: OCT. 22, 2013  
 SCALE: AS NOTED  
 SHEET: 1 OF 1 SHEETS

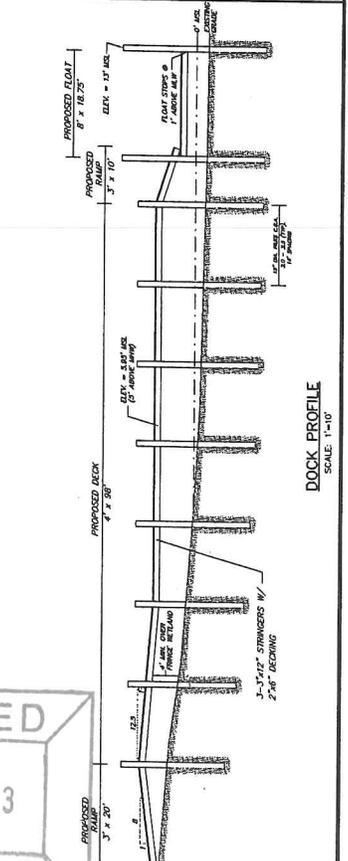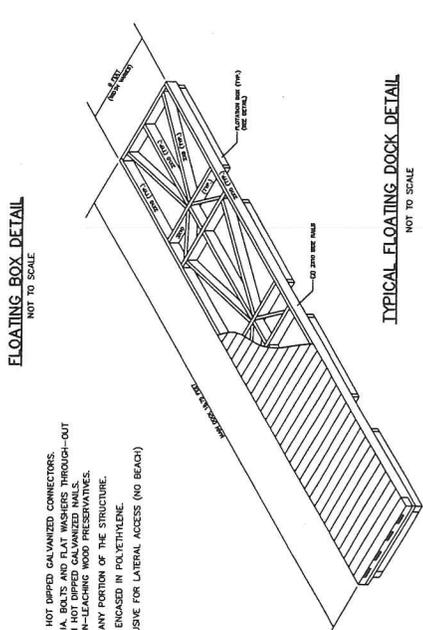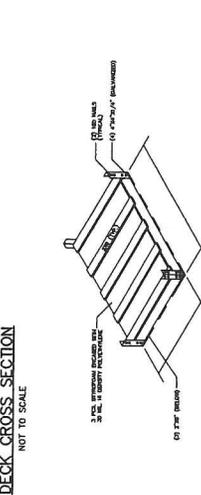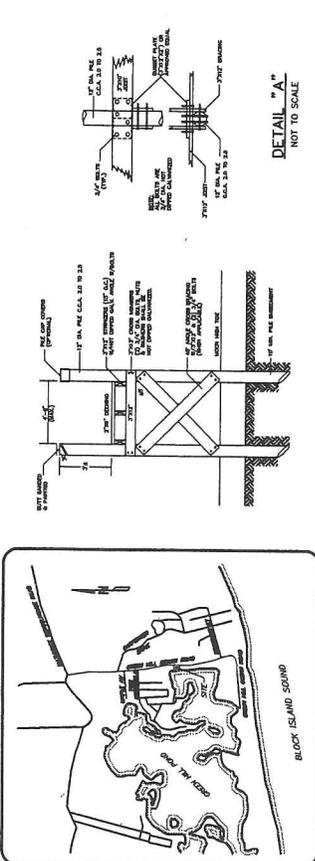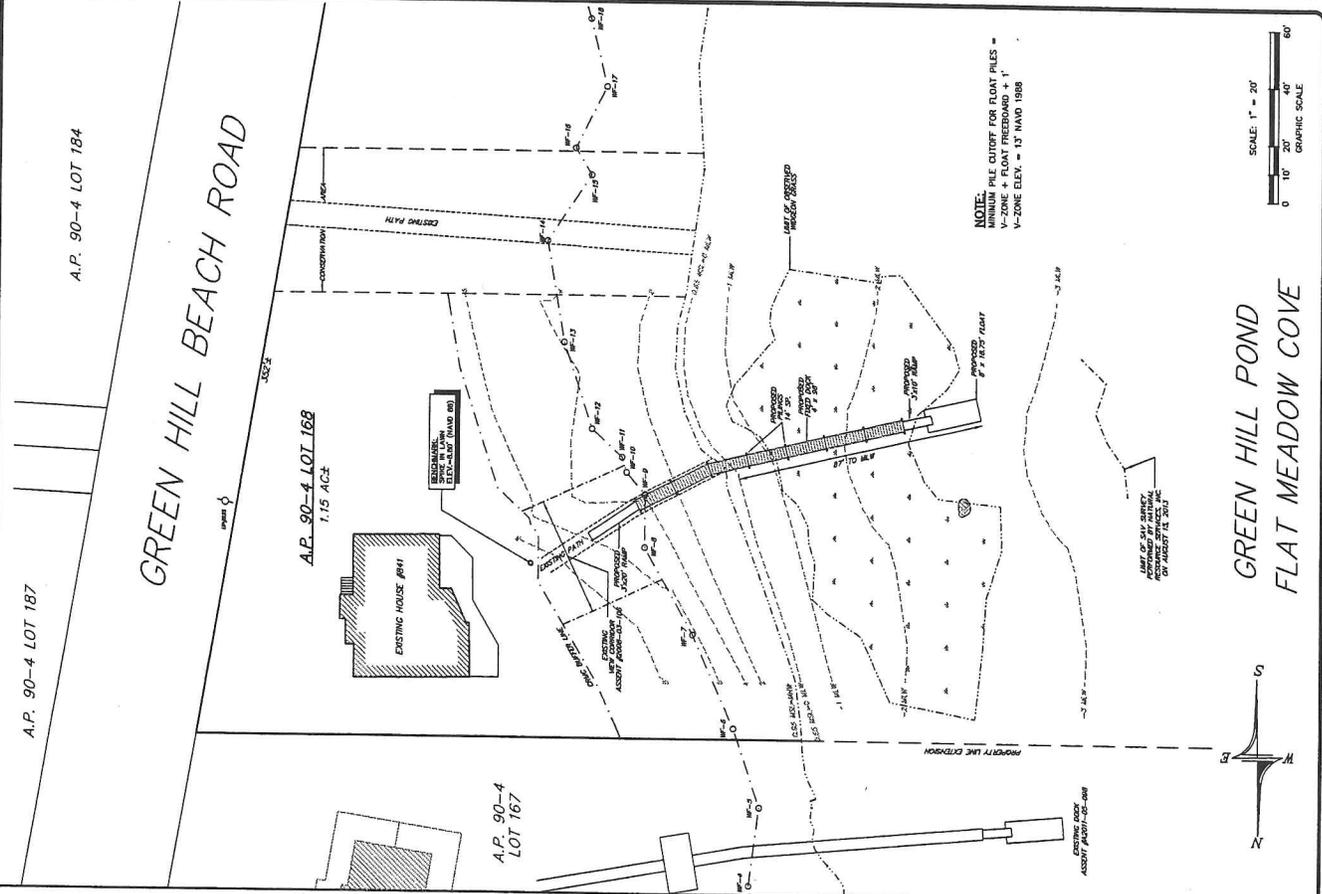

**PROPERTY OWNER:**  
 DONALD R. DUGAN  
 36 FALLVIEW ROAD  
 CLASTONBURY, CT 06033

- CONSTRUCTION NOTES**
1. ALL CONSTRUCTION TO BE DONE WITH HOT DIPPED GALVANIZED CONNECTORS.
  2. BULKHEAD CONSTRUCTION TO BE DONE WITH 2\"/>

