



Oliver Stedman Government Center
4808 Tower Hill Road; Suite 116
Wakefield, RI 02879
401-783-3370

PUBLIC NOTICE

File Number: 2014-02-060

Date: March 12, 2014

This office has under consideration the application of:

Caroline & Stephen Tortolani / Mark & Katherine Pelson
8 Holly Lane / 359 Rumstick Road
Barrington, RI 02806

for a State of Rhode Island Assent to construct and maintain: A shared residential boating facility consisting of a fixed ~117' timber pier, ramp and 10' x 15' (150sf) terminal float. The entire facility is proposed to extend over an existing riprap jetty for a distance of ~50' seaward of the cited MLW mark.


Project Location:	8 Holly Lane & 359 Rumstick Rd
City/Town:	Barrington
Plat/Lot:	11 / 5,78
Waterway:	Narragansett Bay

Plans of the proposed work may be seen at the CRMC office in Wakefield.


In accordance with the Administrative Procedures Act (Chapter 42-35 of the Rhode Island General Laws) you may request a hearing on this matter.

You are advised that if you have good reason to enter protests against the proposed work it is your privilege to do so. It is expected that objectors will review the application and plans thoroughly, visit site of proposed work if necessary, to familiarize themselves with the conditions and cite what law or laws, if any, would in their opinion be violated by the work proposed.

If you desire to protest, you must attend the scheduled hearing and give sworn testimony. A notice of the time and place of such hearing will be furnished you as soon as possible after receipt of your request for hearing. If you desire to request a hearing, to receive consideration, it should be in writing (**with your correct mailing address, e-mail address and valid contact number**) and be received at this office on or before April 12, 2014.




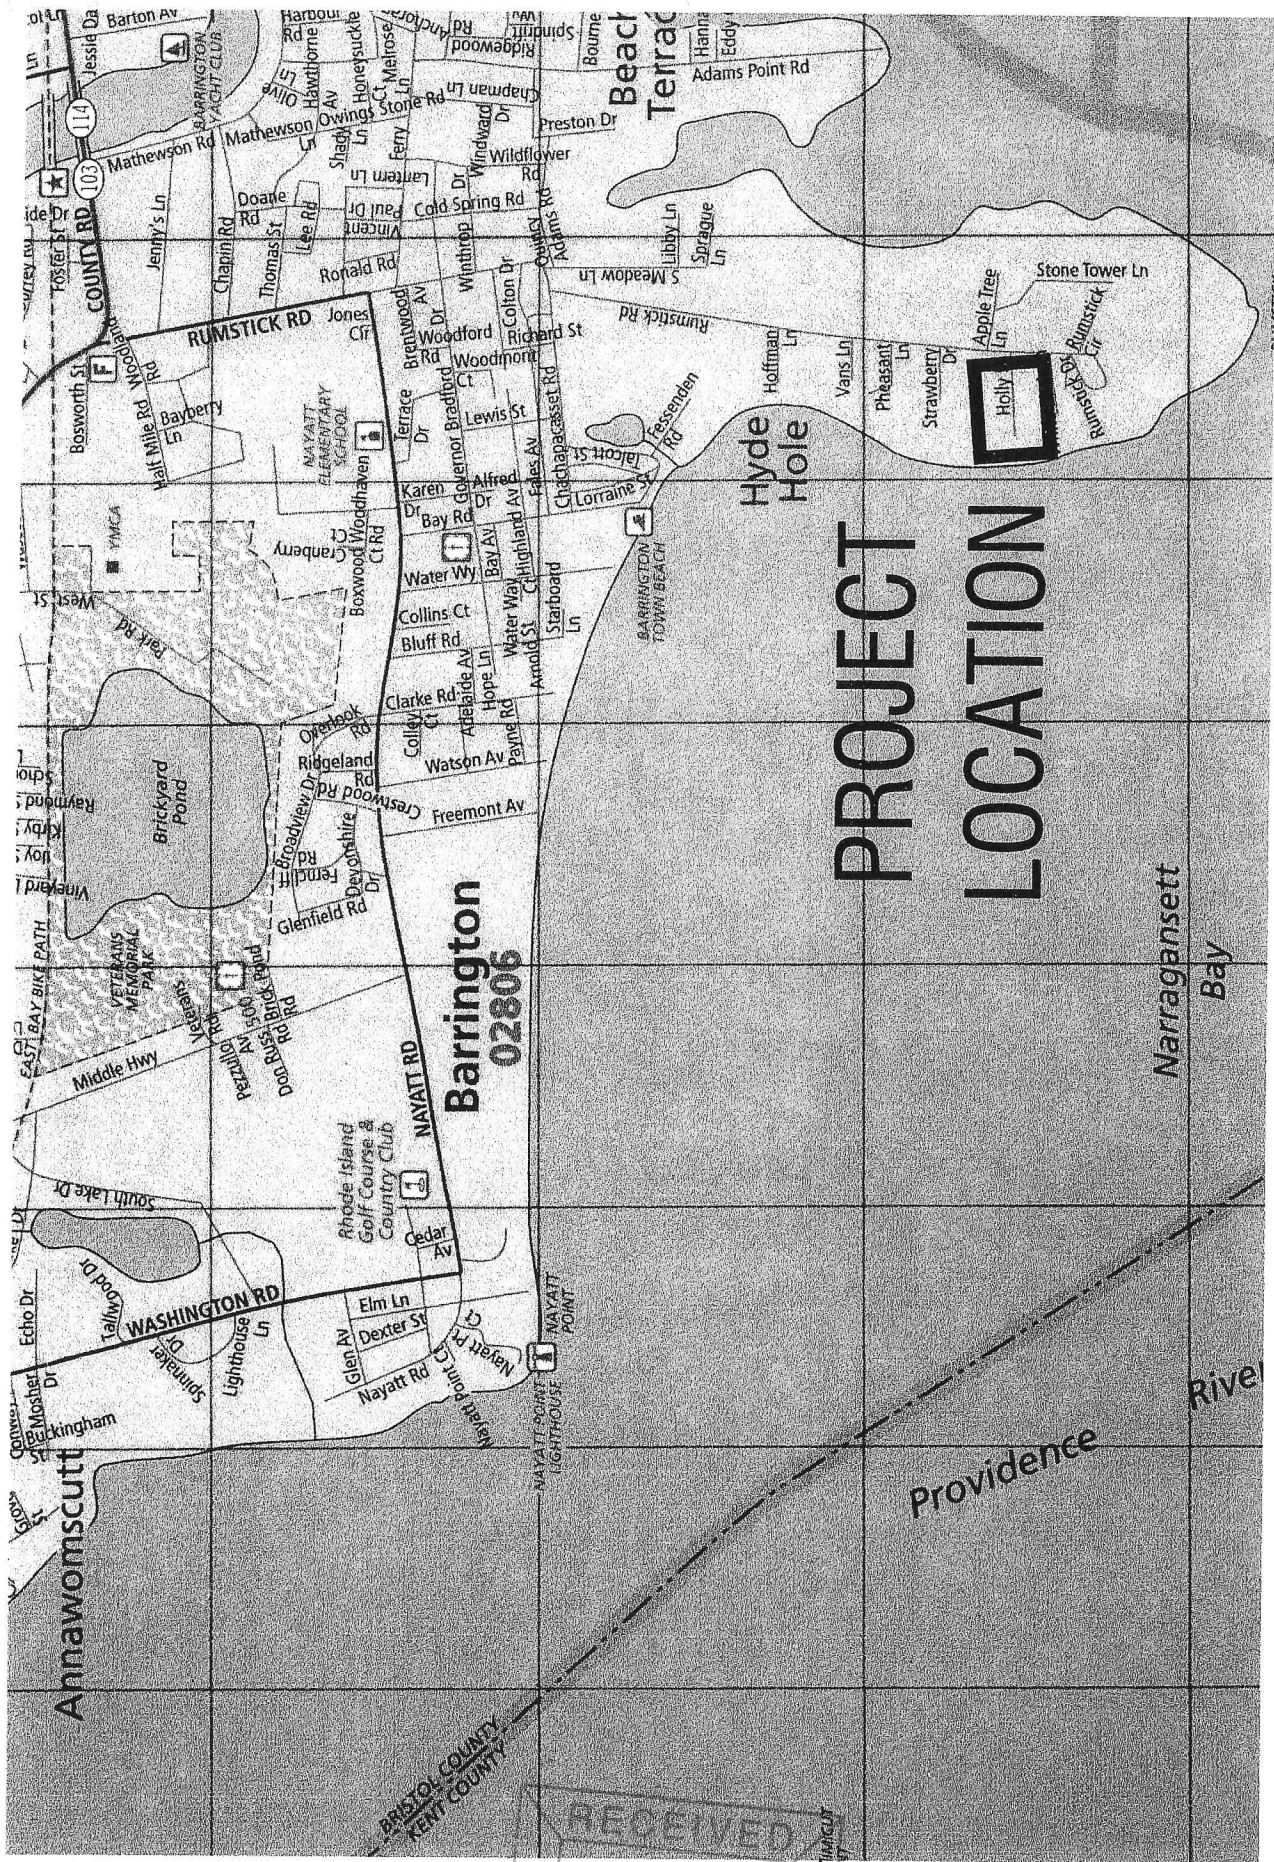


LOCUS MAP

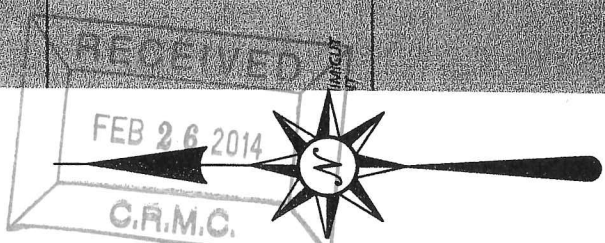

SITE ENGINEERING INC.
DESIGN • CONSTRUCTION • MAINTENANCE


SEI

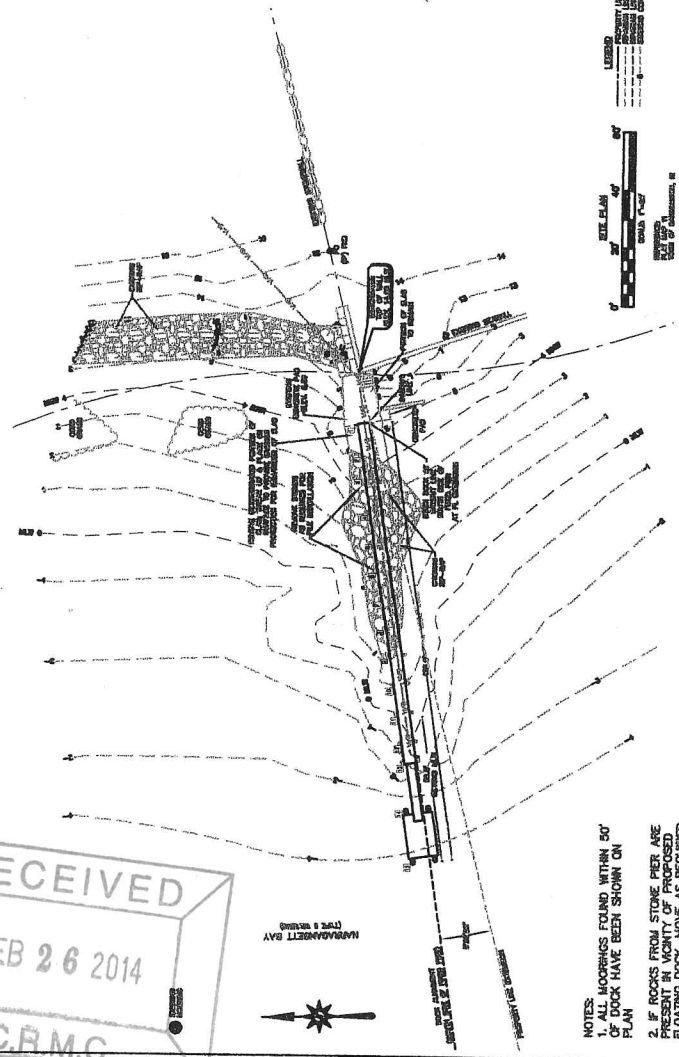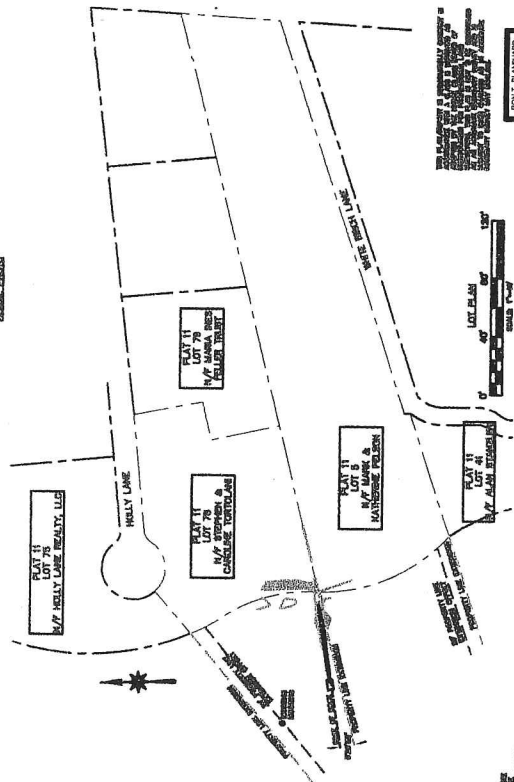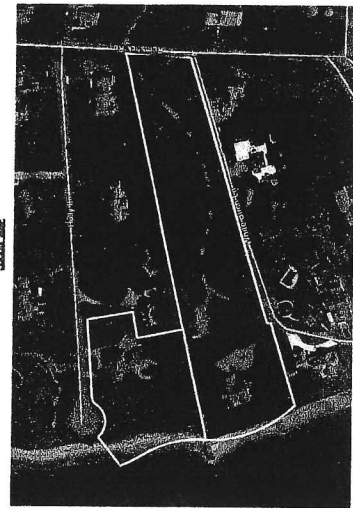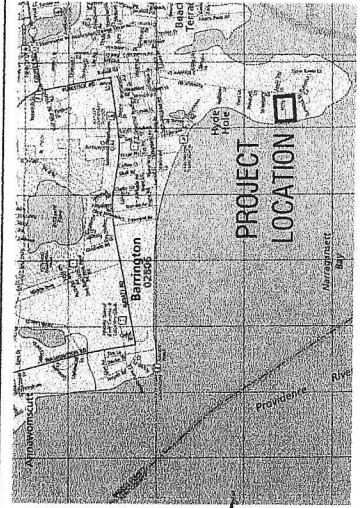
[illegible][illegible]

GENERAL SPECIFICATIONS:

NOTES:


1. ALL MOORINGS FOUND WITHIN 50' OF DOCK HAVE BEEN SHOWN ON PLAN
2. IF ROCKS FROM STONE PIER ARE PRESENT IN VICINITY OF PROPOSED FLOATING DOCK, MOVE AS REQUIRED.

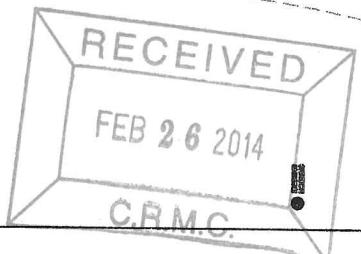

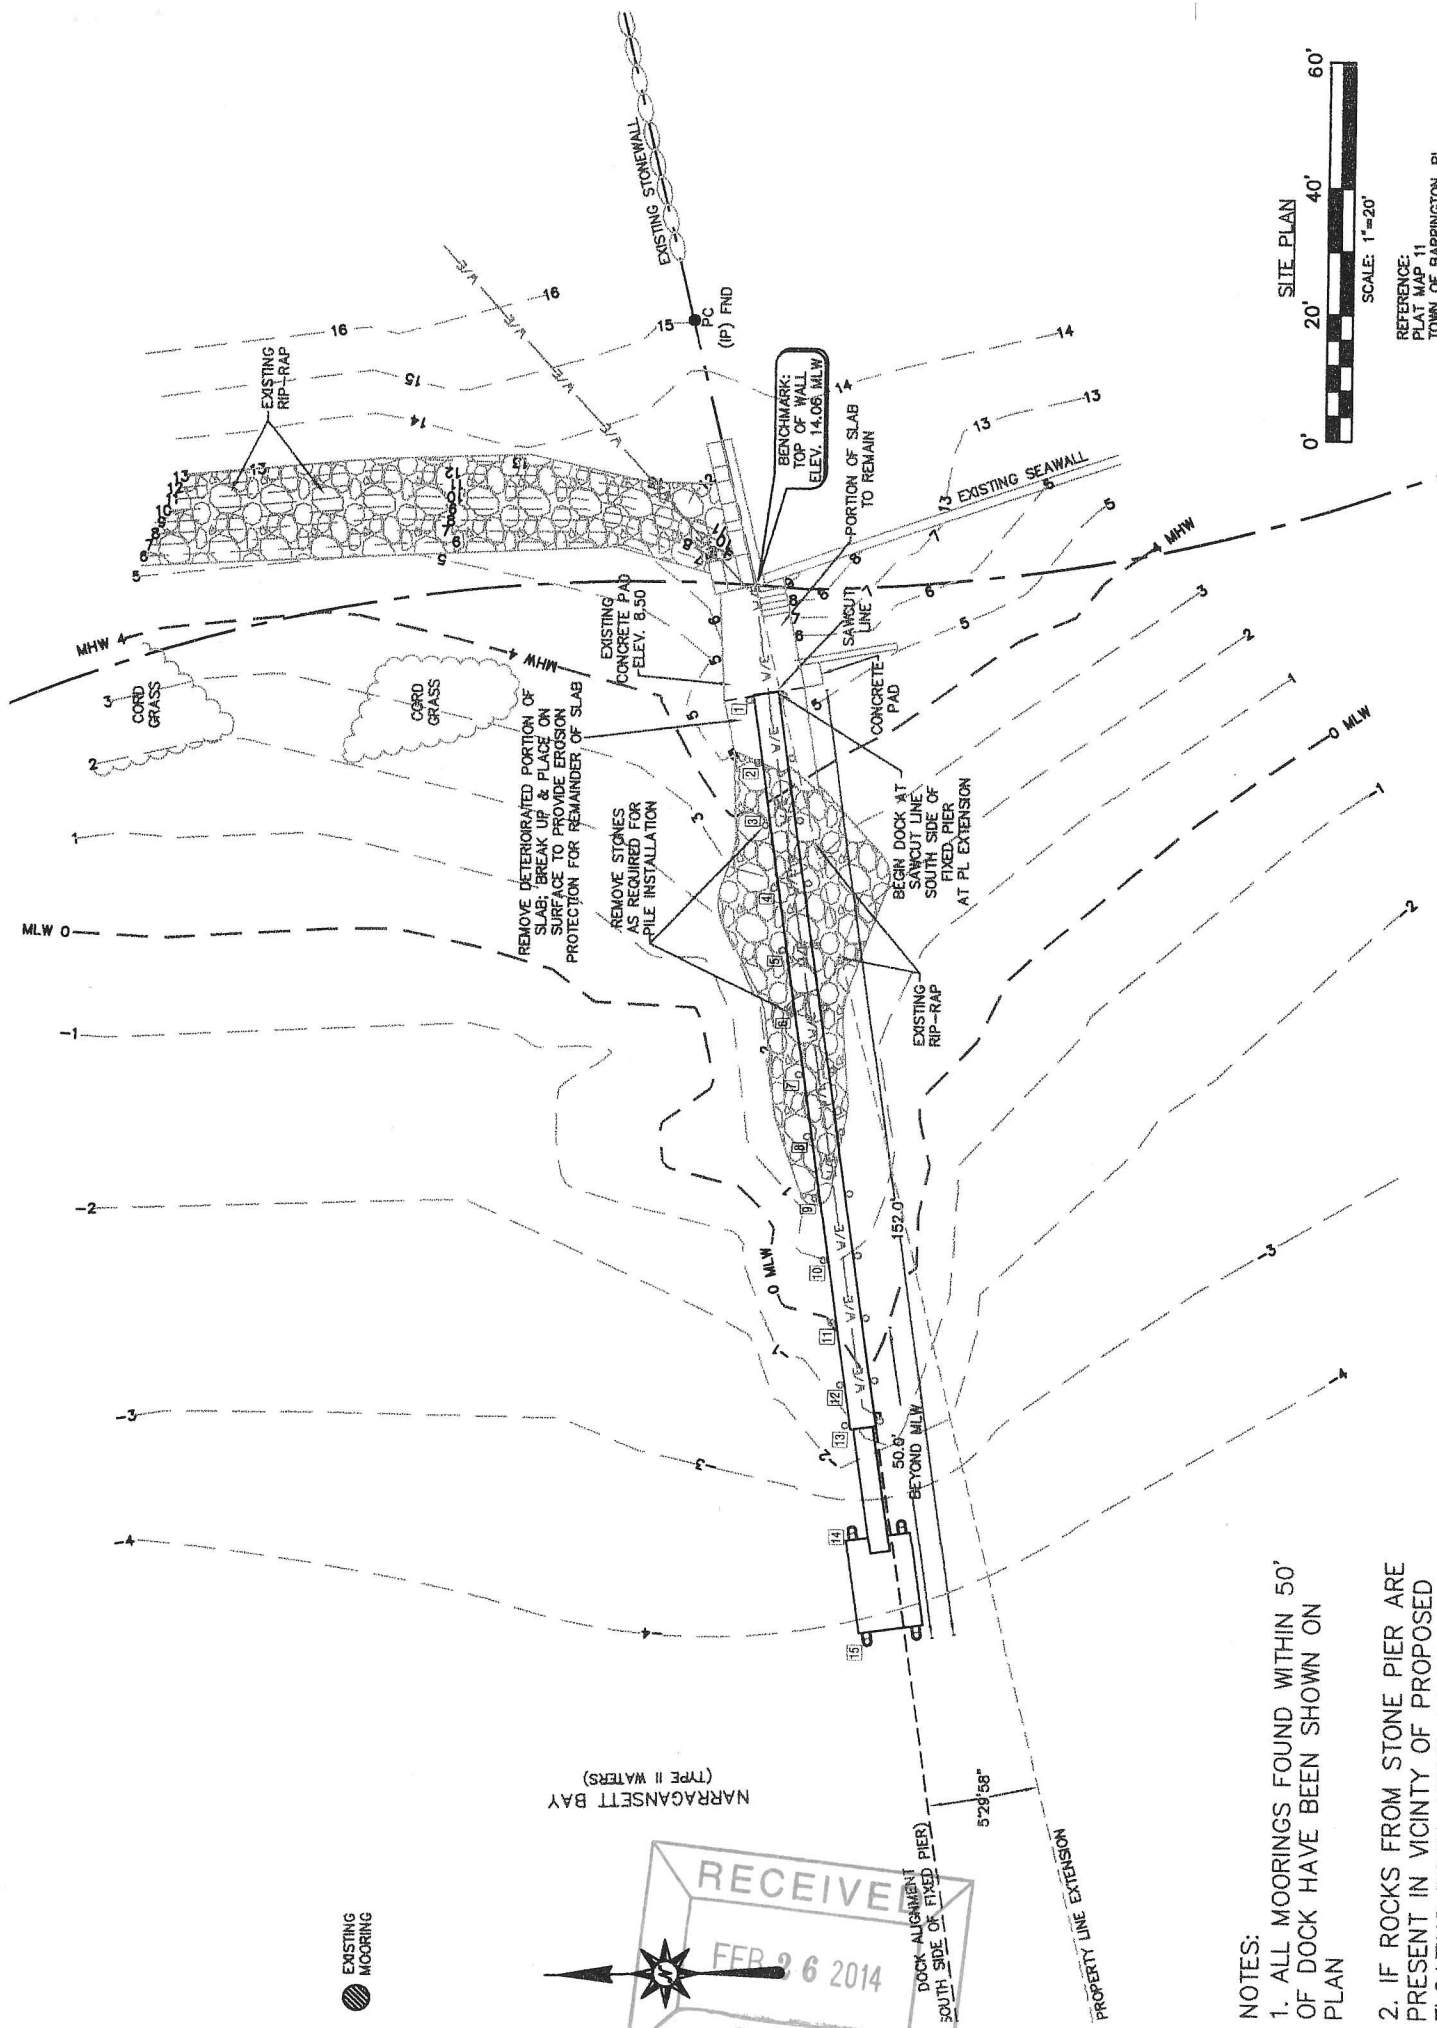


REFERENCE:
PLAT MAP 11
TOWN OF BARRINGTON, RI

- NOTES:
1. ALL MOORINGS FOUND WITHIN 50' OF DOCK HAVE BEEN SHOWN ON PLAN
 2. IF ROCKS FROM STONE PIER ARE PRESENT IN VICINITY OF PROPOSED FLOATING DOCK, MOVE AS REQUIRED.

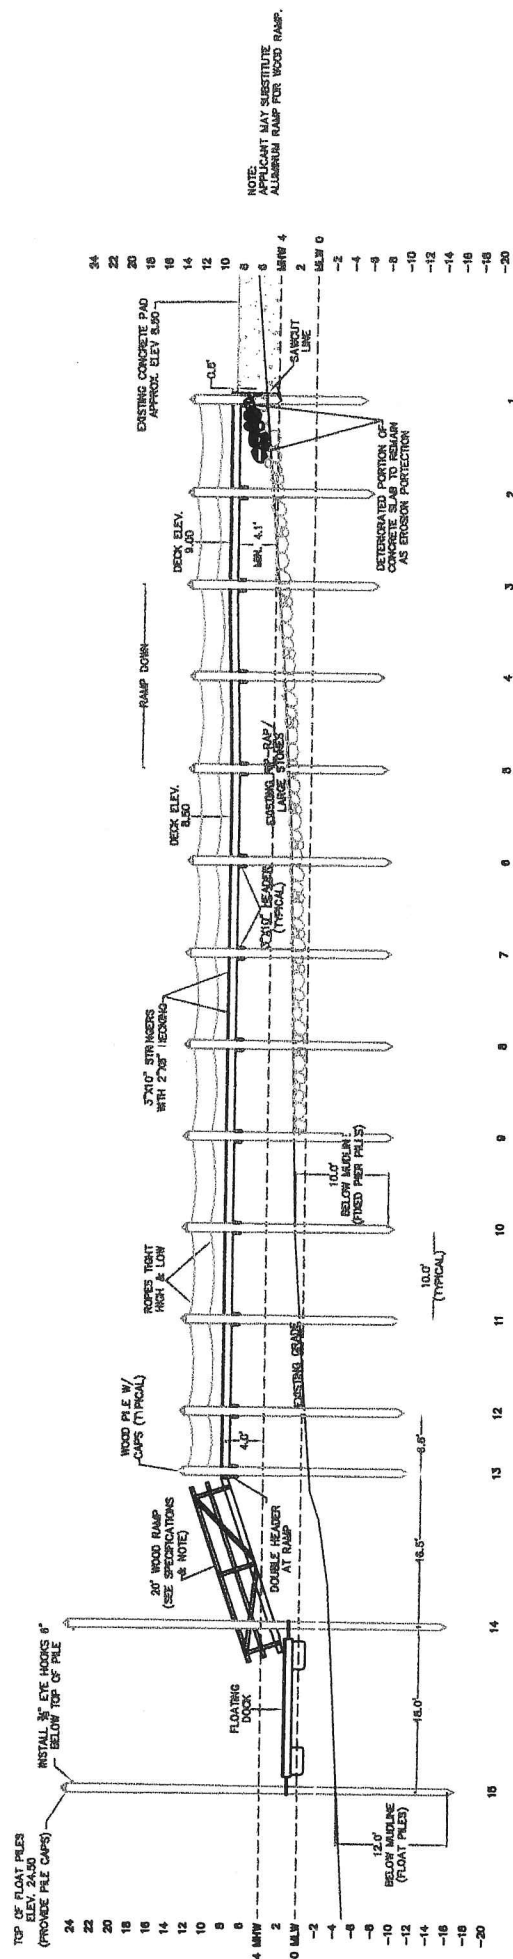

ALL FIXED PIER PILES SHALL BE
DRIVEN 10' BELOW MUDLINE.

ALL FLOAT PILES SHALL BE DRIVEN
12' BELOW MUDLINE.

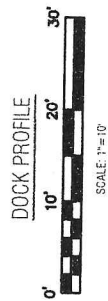

SCALE: 1"=10'