



Oliver Stedman Government Center
4808 Tower Hill Road; Suite 116
Wakefield, RI 02879
401-783-3370

PUBLIC NOTICE

File Number: 2014-10-010

Date: October 22, 2014

This office has under consideration the application of:

D Allen Conaway
P.O. Box 466
Bristol, RI 02809

for a State of Rhode Island Assent to construct and maintain: a residential boating facility consisting of a 4' x 120' fixed pier, a 24' ramp, and a 7.5' X 20' float. The facility will extend 75' seaward of mean low water to 24" (MLW). A variance is required to RICRMP 300.4.E.3(l) (50' standard beyond mean low water).

Project Location:	151 Ferry Road
City/Town:	Bristol
Plat/Lot:	165 / 2
Waterway:	Bristol Harbor


Plans of the proposed work may be seen at the CRMC office in Wakefield.

In accordance with the Administrative Procedures Act (Chapter 42-35 of the Rhode Island General Laws) you may request a hearing on this matter.

You are advised that if you have good reason to enter protests against the proposed work it is your privilege to do so. It is expected that objectors will review the application and plans thoroughly, visit site of proposed work if necessary, to familiarize themselves with the conditions and cite what law or laws, if any, would in their opinion be violated by the work proposed.

If you desire to protest, you must attend the scheduled hearing and give sworn testimony. A notice of the time and place of such hearing will be furnished you as soon as possible after receipt of your request for hearing. If you desire to request a hearing, to receive consideration, it should be in writing (**with your correct mailing address, e-mail address and valid contact number**) and be received at this office on or before November 22, 2014.

/lat

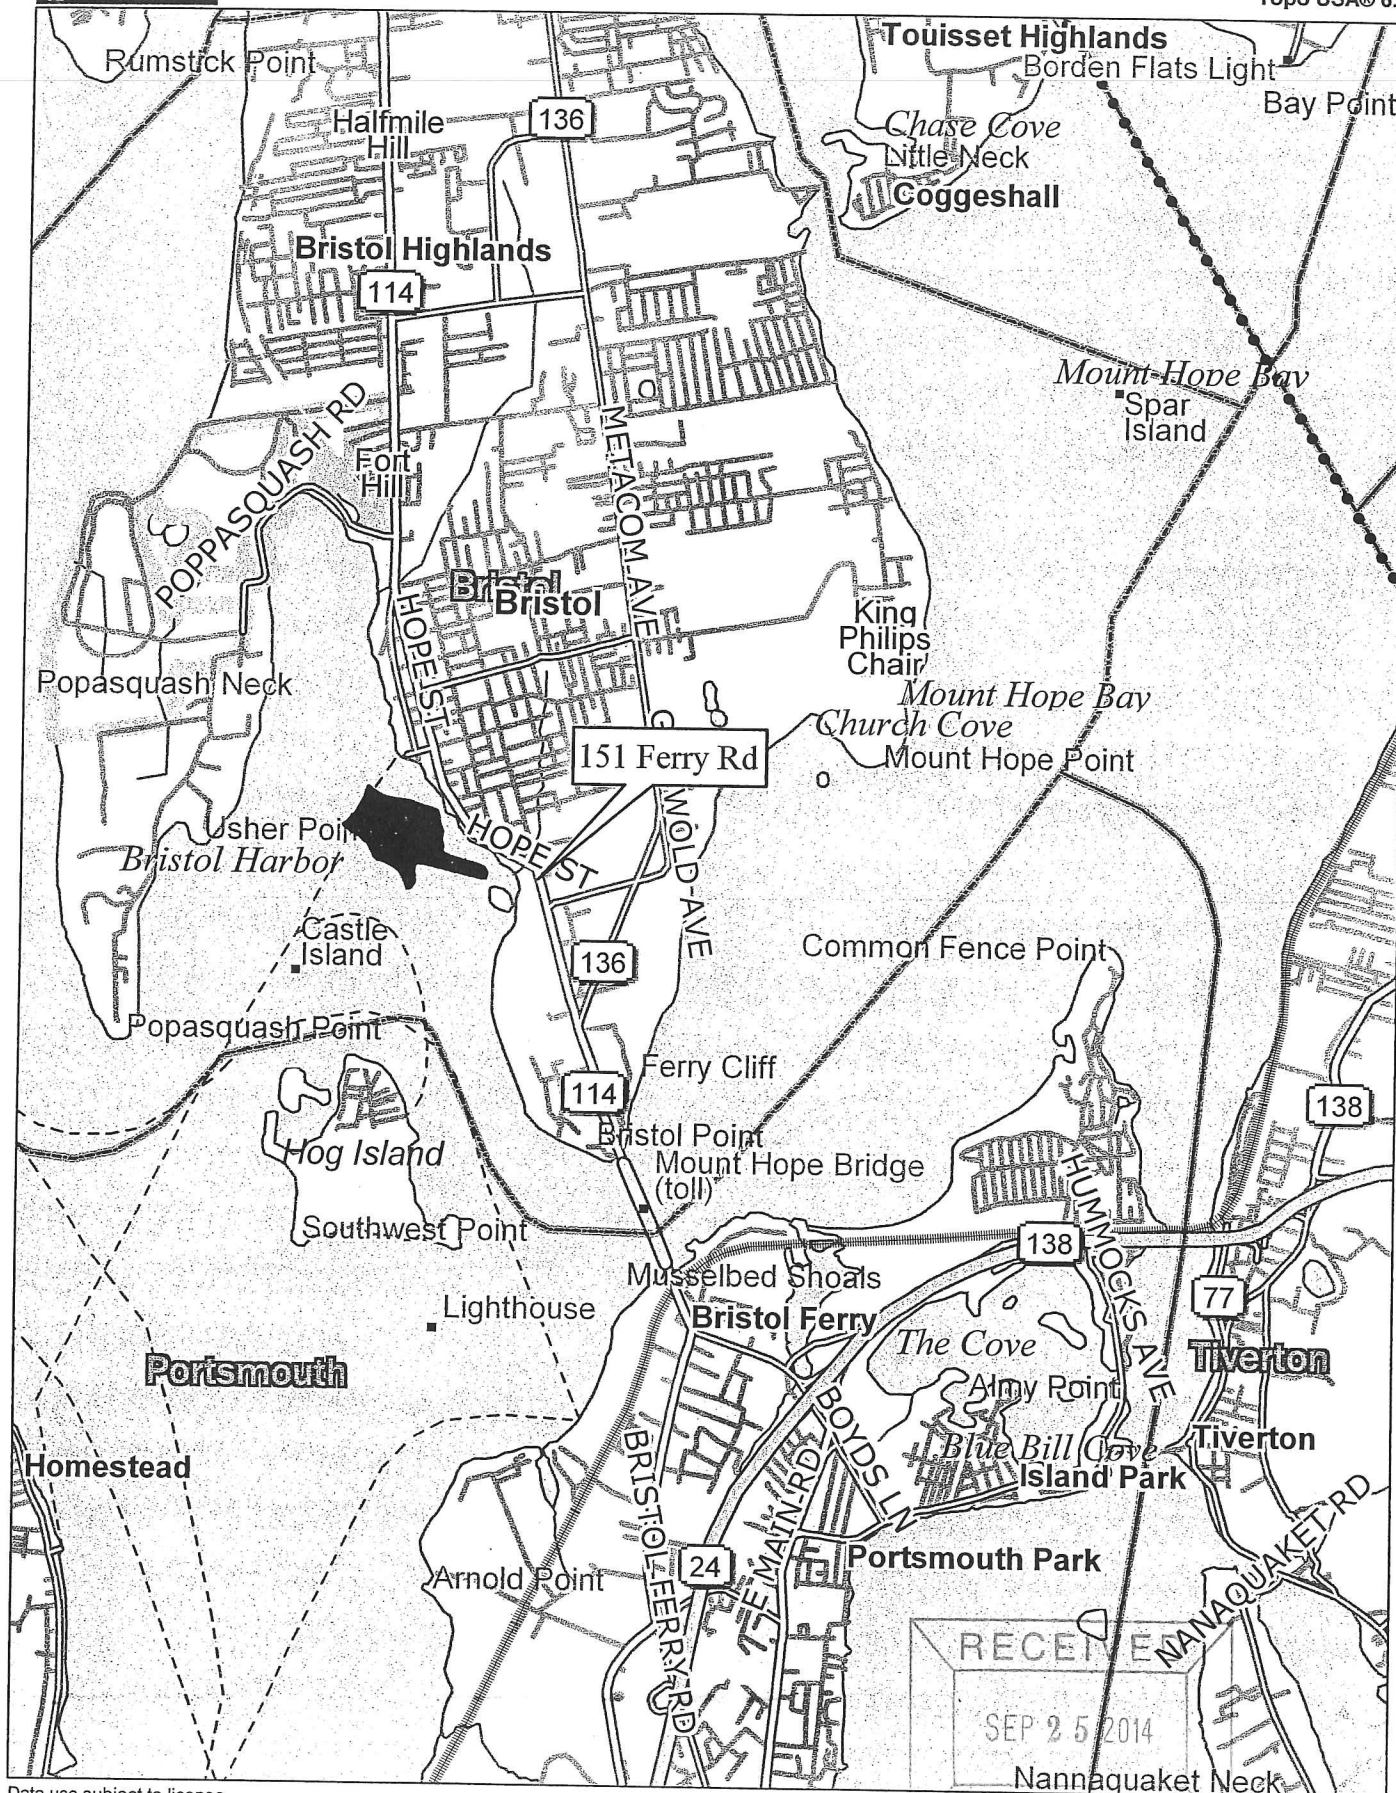

Data use subject to license.

© 2006 DeLorme. Topo USA® 6.0.

www.delorme.com

MN (14.5°W)

Scale 1 : 50,000
1" = 4,166.7 ft Data Zoom 11-0

Locus: D Allen Conway
151 Ferry Rd., Bristol

By: WPD



FERRY ROAD
(STATE ROUTE xxx)
247.0'

PROPERTY LINE

FOUND
DRILL HOLE

FOUND
GRANITE BOUND

AP 21, LOT 33
N/F MICHAEL & ALICIA
LENARCIC


327.5' TO MHW ±

PROPERTY LINE

BENCHMARK: SET 60D SPIKE
EL=6.0 MLW

#151 FERRY RD

APPLICANT
AP 2, LOT 165
D ALLEN CONAWAY

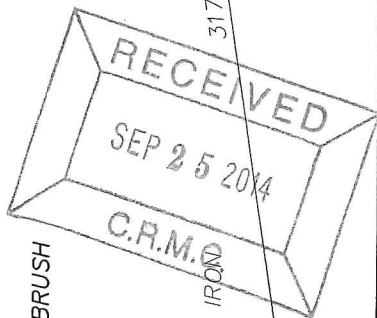

317.3'

FOUND IRON
PIPE

EDGE OF BRUSH

25' SEWER EASEMENT

SMH

MLW 0.0

50' SEWER EASEMENT

REFERENCE LETTER FROM TOWN
OF BRISTOL TO PERMIT COORDINATION
CRMC DATED JULY 28, 2014

FLOOD

EBB

CRMC TYPE 2 WATER
WALKER COVE / BRISTOL HARBOR

49.7'

PROP LINE EXTENSION TO MHW ±

SMH

X A1 TRANSECT

SMH SEWER MANHOLE



Scale 1" = 60'

PROPOSED RESIDENTIAL DOCK FOR:
D ALLEN CONAWAY
151 FERRY RD., BRISTOL, RI 02809
AP 165, LOT 2
BY: WARREN HALL, CIVIL ENGINEER
SEPTEMBER 19, 2014 SHEET 1 OF 4

