

State of Rhode Island
Coastal Resources Management Council
Oliver H. Stedman Government Center
4808 Tower Hill Road, Suite 3
Wakefield, RI 02879
(401)783-3370

State of Rhode Island
Department of Environmental Management
Office of Technical and Customer Asst.
235 Promenade Street
Providence, RI 02908-5767
(401)222-6822

JOINT PUBLIC NOTICE

CRMC File No.: 2014-12-072 Date: January 7, 2015

RIDEM Water Quality Certification Number: WQC # 14-034 7 DP # 14-135

These offices have under consideration the application of:

Centerville Builders
164 Centerville Road
Warwick, RI 02886

for State of Rhode Island Assent (in accordance with the Coastal Resources Management Program), and a State of Rhode Island Dredge Permit (in accordance with the Marina infrastructure Maintenance Act of 1996 and the Marine Waterways and Boating Facilities Act of 2001, Rhode Island General Laws Chapter 46-6.1) and State of Rhode Island Water Quality Certification (in accordance with Chapter 42-35 pursuant to Chapters 46-12 and 42-17.1 of the RIGL, as amended) to perform

The project will include:

The construction of a new 6 slip limited marina and to perform improvement dredging of approximately 1325 CY with disposal of the material at the CAD cell in Providence. The marina structure will consist of replacement of existing stairs to a 5' wide fixed pier that extends 60' beyond MHW to a ramp and 5'x114' float with 3 40' long fingers.

Project Location: Conanchet Lane - Warwick
Street & Number: Naushon Avenue
City/Town: Warwick
Plat Number: 292 Lot Number: 187,188,189
Waterway: Pawtuxet Cove

Plans of the proposed work may be seen at the CRMC office in Wakefield.

In accordance with the Administrative Procedures Act (Chapter 42-35 of the Rhode Island General Laws) you may request a hearing on this matter. You are advised that if you have good reason to enter protests against the proposed work it is your privilege to do so. It is expected that objectors will review the application and plans thoroughly, visit site of proposed work if necessary,

RICRMC/RIDEM Joint Public Notice
CRMC File No. 2014-12-072

Page Two

to familiarize themselves with the conditions and cite what law or laws, if any, would in their opinion be violated by the work proposed.

This also serves as notice that the Rhode Island Department of Environmental Management, Office of Water Resources, Water Quality Certification Program has under consideration and review the same proposed activity as described above for compliance with the State's Water Quality Regulations (AUTHORITY: in accordance with Clean Water Act, as amended (33 U.S.C. 1251 et.seq.; Chapter 42-35 pursuant to Chapters 46-12 and 42-17.1 of the Rhode Island General Laws of 1956, as amended).


If you desire to protest, you must attend the scheduled hearing and give sworn testimony. A notice of the time and place of such hearing will be furnished you as soon as possible after receipt of your request for hearing. If you desire to request a hearing, to receive consideration, it should be in writing and be received at this office on or before February 6, 2015.

It is expected that objectors will review the application and associates plans thoroughly. Comments that pertain to this Joint Notice must be submitted in writing and must be addressed to Rhode Island Coastal Resources Management Council and Rhode Island Dept of Environmental Management at the above referenced addresses.

lam



Scale 1" = 80'

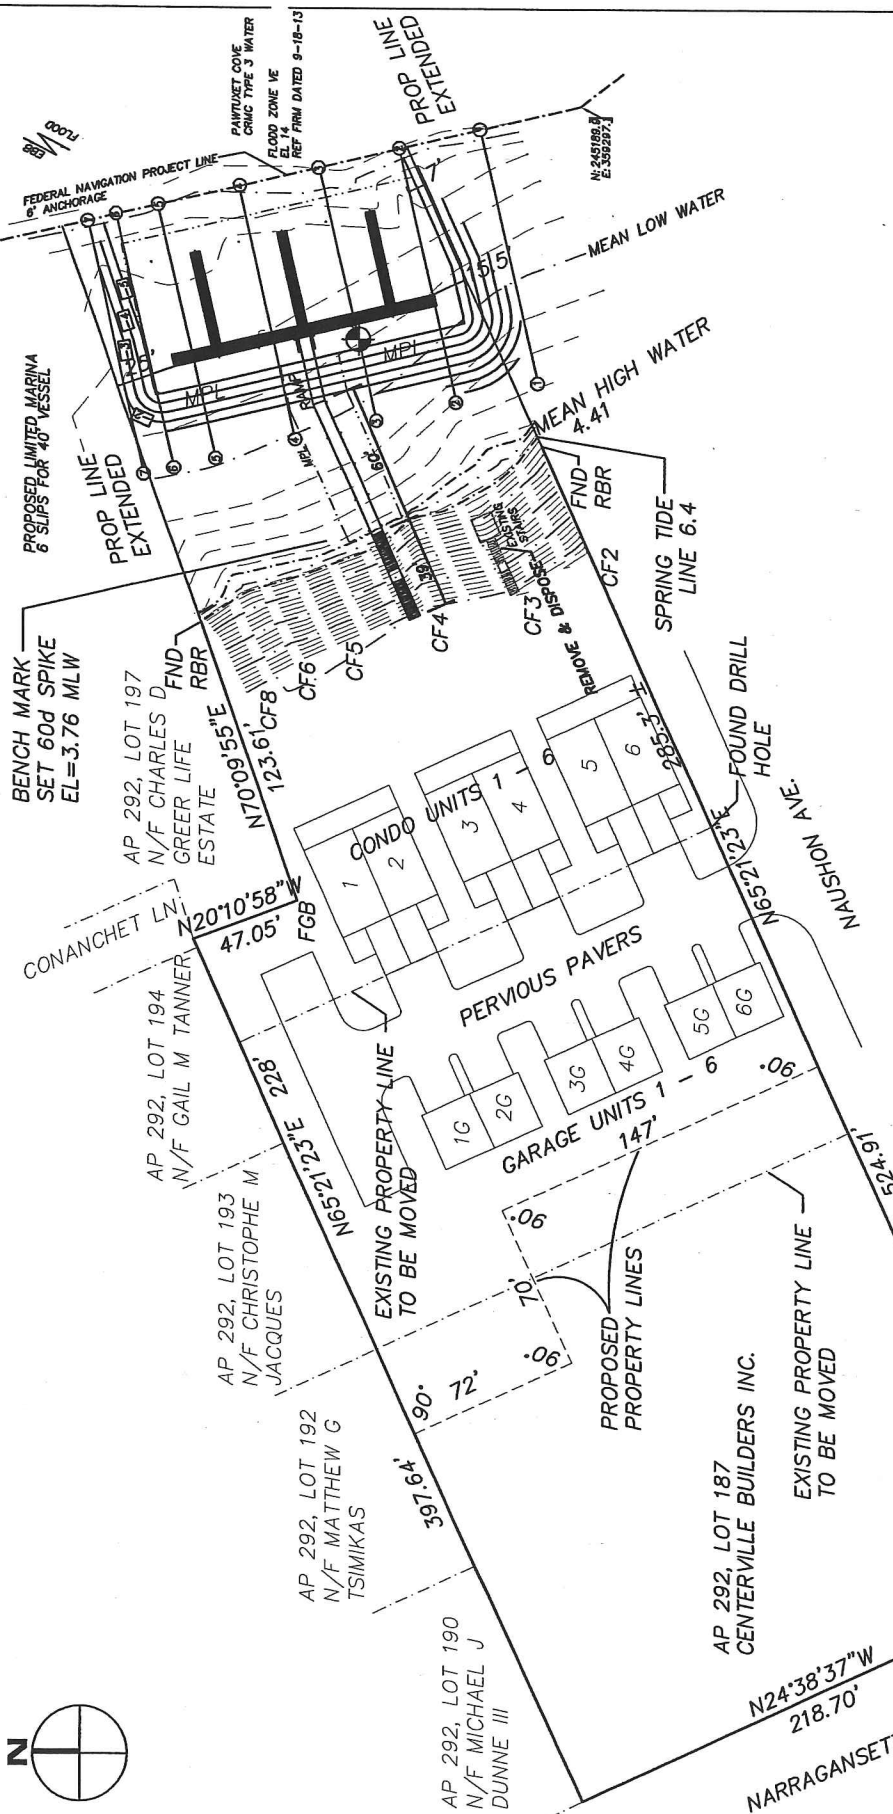


PROPOSED 6 SLIP LIMITED MARINA & DREDGE
PAWTUCKET BY THE SEA



CENTERVILLE BUILDERS INC.
AP 292, LOTS 188 & 189
NARRAGANSETT PARKWAY
WARWICK, RI 02888

BY: WARREN HALL, CIVIL ENGINEER
DEC 4, 2014 1"=80'

SHEET 3 OF 10

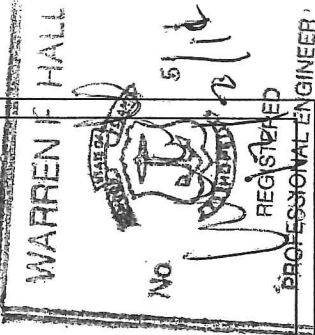

FOUND GRANITE BOUND
BENCHMARK ELEV = 49.00
MEAN LOW WATER

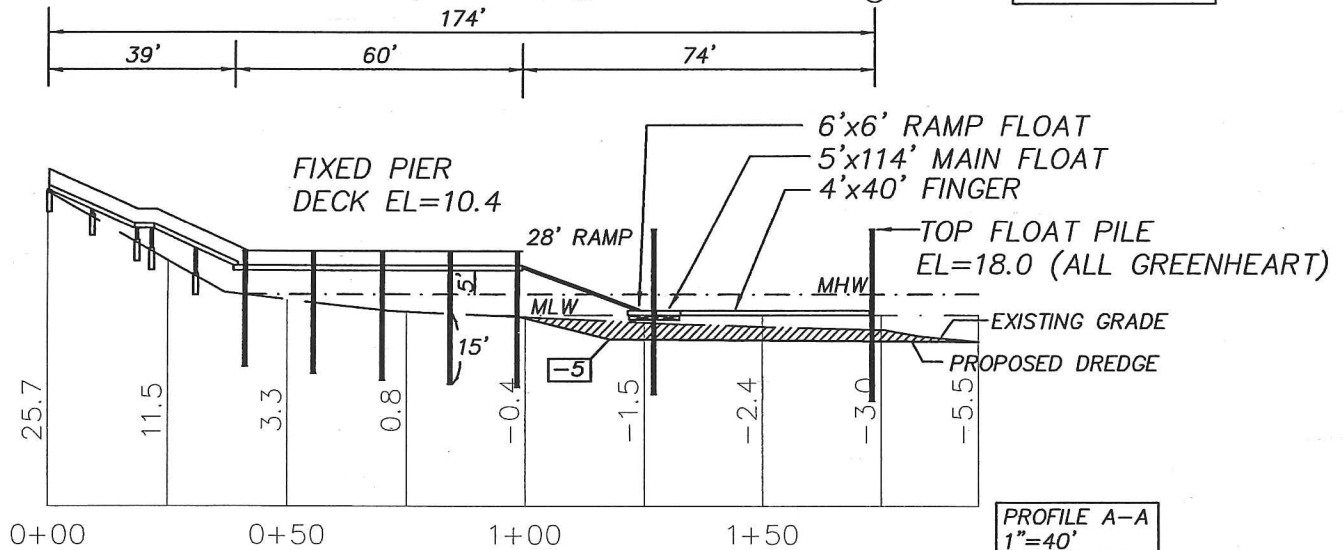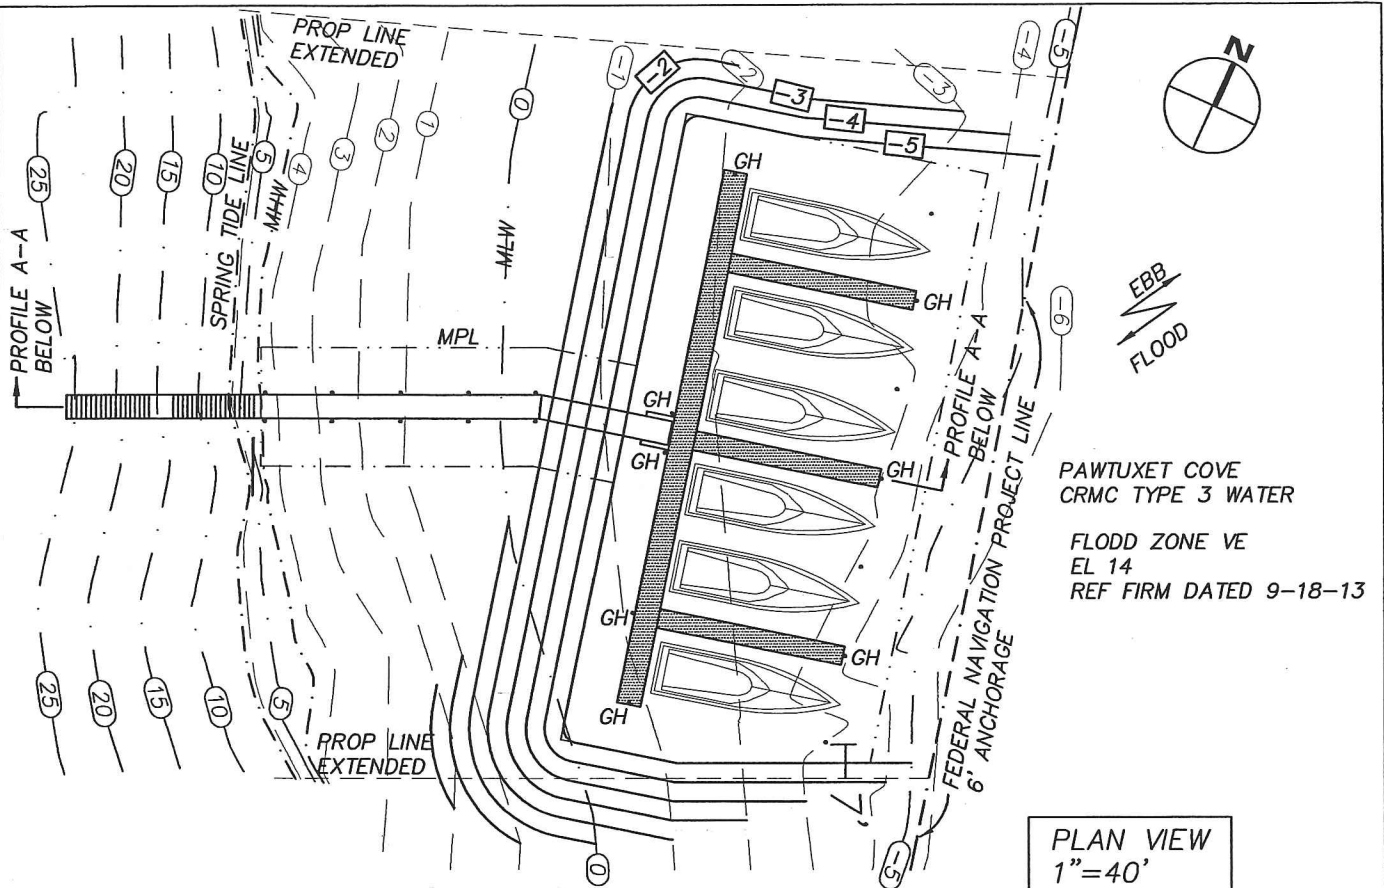

SLIP LAYOUT, PLAN & PROFILE
PROPOSED 6 SLIP LIMITED MARINA & DREDGE
PAWTUXET BY THE SEA
CENTERVILLE BUILDERS INC.
AP 292, LOTS 188 & 189
NARRAGANSETT PARKWAY
WARWICK, RI 02888
BY: WARREN HALL, CIVIL ENGINEER
DEC 4, 2014 1"=40' SHEET 5 OF 10

