



Oliver Stedman Government Center
4808 Tower Hill Road; Suite 116
Wakefield, RI 02879
401-783-3370

PUBLIC NOTICE

File Number: 2015-01-022

Date: January 21, 2015

This office has under consideration the application of:

Clark Boat Yard
c/o James Clark
110 Racquet Road
Jamestown, RI 02835

for a State of Rhode Island Assent to: expand an existing marina with an additional 16' x 40' bottom moored floating dock, an additional 11.5' x 18' fixed pier added to the existing fixed pier and establish a Marina Perimeter Limit (MPL) at this pre-existing marina.


Project Location:	110 Racquet Road
City/Town:	Jamestown
Plat/Lot:	9 / 328
Waterway:	East Passage

Plans of the proposed work may be seen at the CRMC office in Wakefield.

In accordance with the Administrative Procedures Act (Chapter 42-35 of the Rhode Island General Laws) you may request a hearing on this matter.

You are advised that if you have good reason to enter protests against the proposed work it is your privilege to do so. It is expected that objectors will review the application and plans thoroughly, visit site of proposed work if necessary, to familiarize themselves with the conditions and cite what law or laws, if any, would in their opinion be violated by the work proposed.

If you desire to protest, you must attend the scheduled hearing and give sworn testimony. A notice of the time and place of such hearing will be furnished you as soon as possible after receipt of your request for hearing. If you desire to request a hearing, to receive consideration, it should be in writing (**with your correct mailing address, e-mail address and valid contact number**) and be received at this office on or before February 21, 2015.

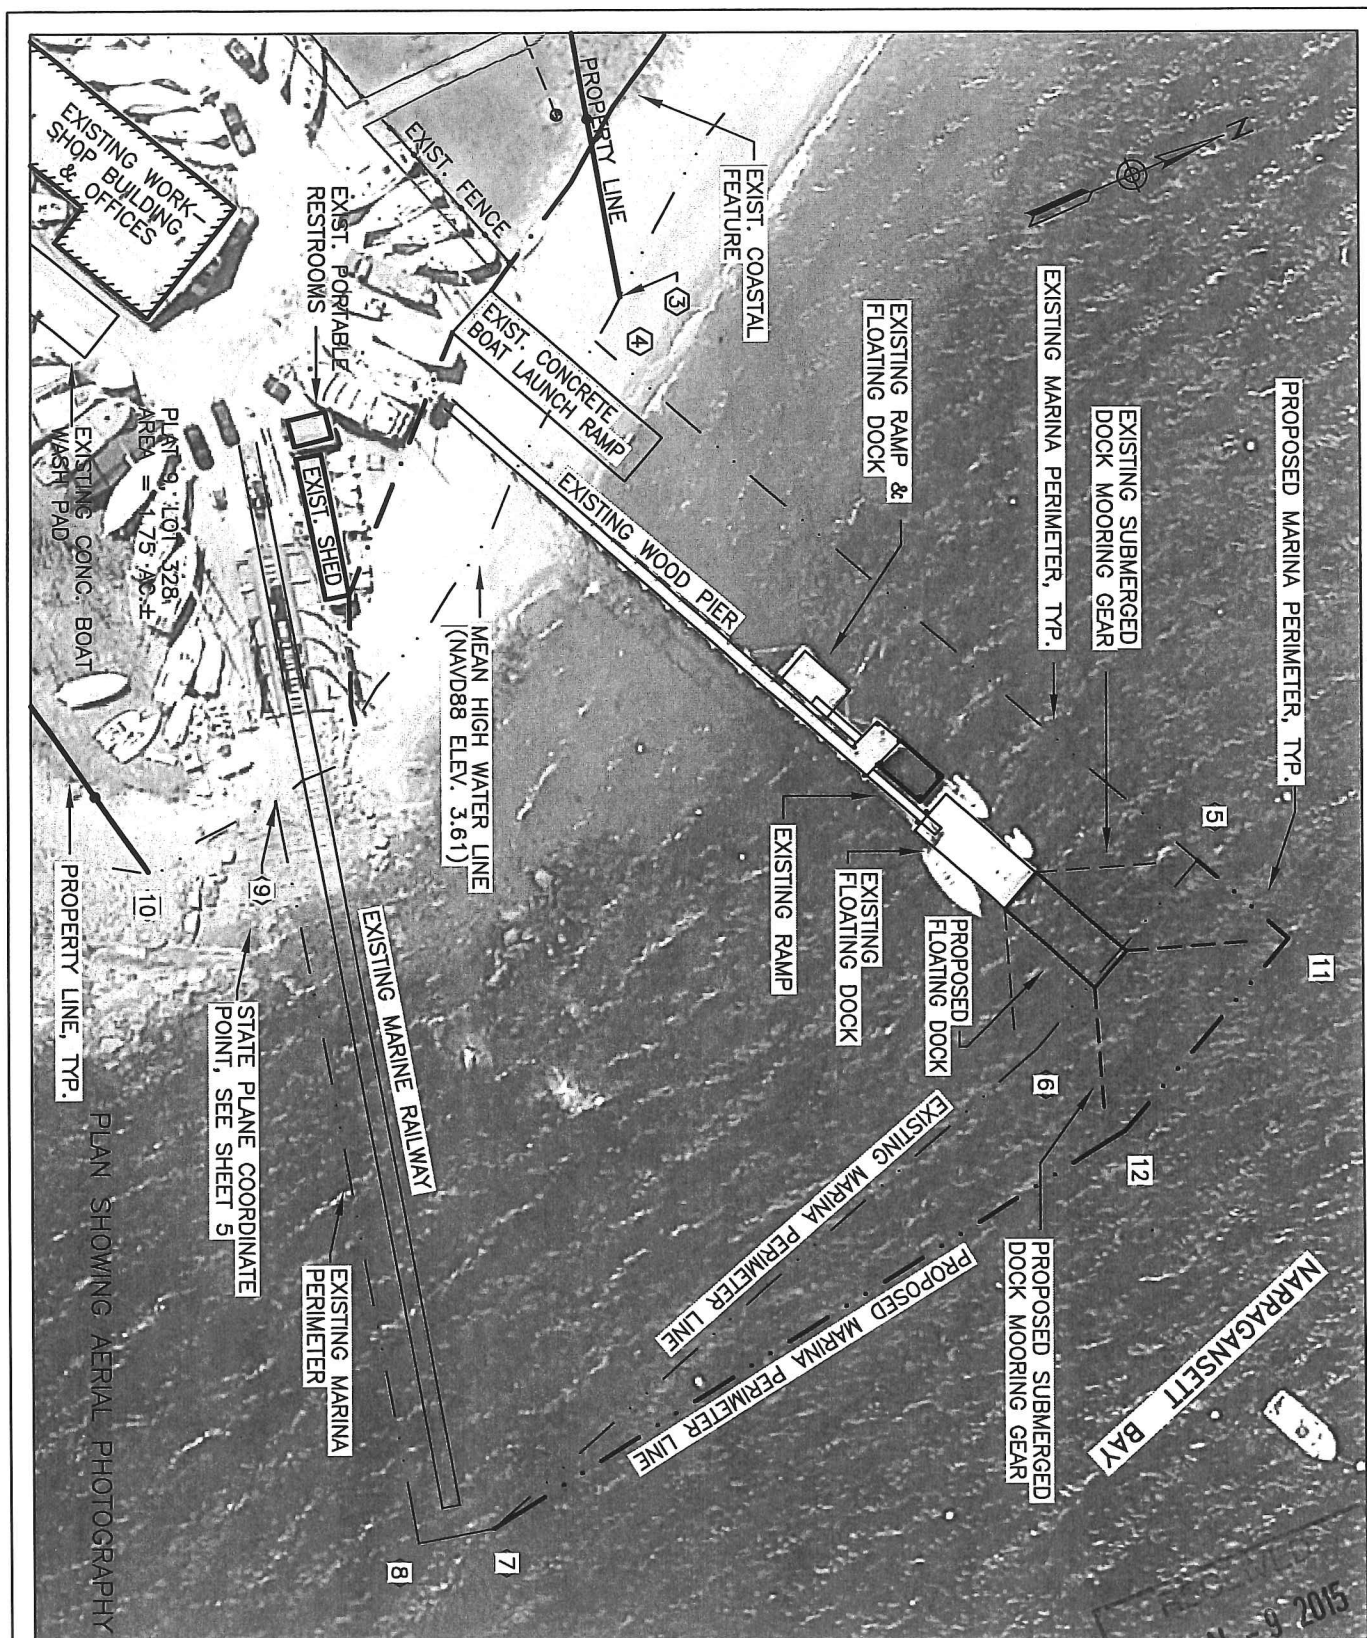

DRAWING TITLE: CLARK BOAT YARD, 110 RACQUET RD., JAMESTOWN, RI 02835
 SHEET 6 OF 7 ASSESSOR'S PLAT 9, LOT 328
 SCALE: 1" = 60' CRMC ASSENT APPLICATION PLAN

BY: JOHN LAWLESS, JR., P.E., 14 PEMBERTON AVE., JAMESTOWN, RI 02835
 DATE: JAN. 1, 2015