



Oliver Stedman Government Center
4808 Tower Hill Road; Suite 116
Wakefield, RI 02879
401-783-3370

PUBLIC NOTICE

File Number: 2015-04-061

Date: April 23, 2015

This office has under consideration the application of:

Gregory Reynolds
71 Dunham Street
Wethersfield, CT 06109

for a State of Rhode Island Assent to construct and maintain: a residential boating facility consisting of a 3'x10' access ramp, 4'x28' fixed pier, 3'x15' ramp, and a 8'x18.75' terminal float. The facility is proposed to extend 50' beyond the cited mean low water mark.

Project Location:	2 Powaget Avenue
City/Town:	Charlestown
Plat/Lot:	2 / 555
Waterway:	Ninigret Pond

Plans of the proposed work may be seen at the CRMC office in Wakefield.

In accordance with the Administrative Procedures Act (Chapter 42-35 of the Rhode Island General Laws) you may request a hearing on this matter.


You are advised that if you have good reason to enter protests against the proposed work it is your privilege to do so. It is expected that objectors will review the application and plans thoroughly, visit site of proposed work if necessary, to familiarize themselves with the conditions and cite what law or laws, if any, would in their opinion be violated by the work proposed.

If you desire to protest, you must attend the scheduled hearing and give sworn testimony. A notice of the time and place of such hearing will be furnished you as soon as possible after receipt of your request for hearing. If you desire to request a hearing, to receive consideration, it should be in writing (**with your correct mailing address, e-mail address and valid contact number**) and be received at this office on or before May 23, 2015.

/lat







DOCK PERMIT PLAN
 PREPARED FOR
GREGORY J. REYNOLDS
 ASSESSOR'S MAP 2 LOT 555
 SITUATED IN THE TOWN OF
 CHARLESTOWN, RHODE ISLAND

NO.	REVISION	DATE

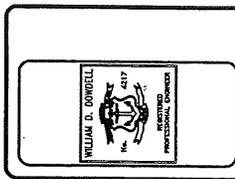

DOWDELL ENGINEERING, INC.
 CIVIL & ENVIRONMENTAL ENGINEERS
 SURVEYORS & LAND PLANNERS
 P.O. BOX 1824 • 3518 OLD POST ROAD
 CHARLESTOWN, RHODE ISLAND 02811
 (401) 264-1077

DATE: APRIL 10, 2015
 DRAWN BY: [Name]
 CHECKED BY: [Name]
 APPROVED BY: [Signature]
 SCALE: AS NOTED
 SHEET: 1 OF 1 SHEETS

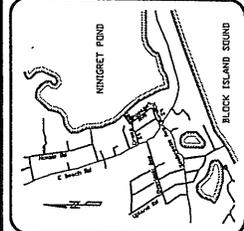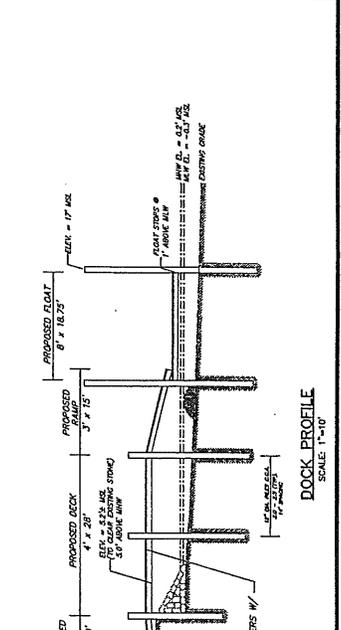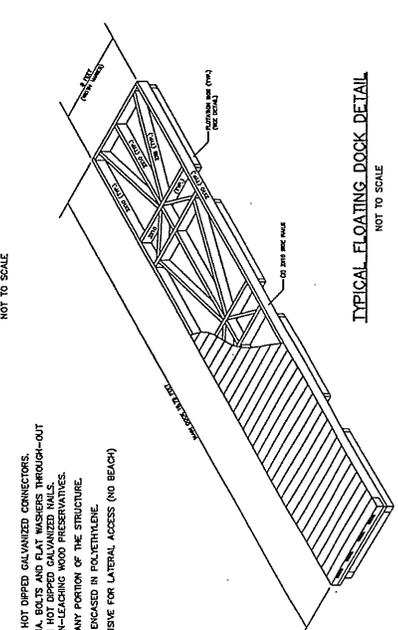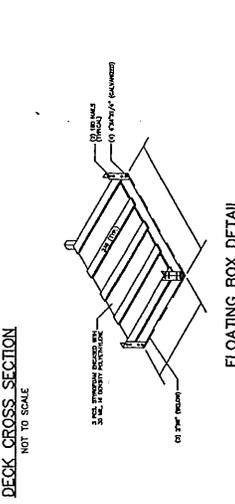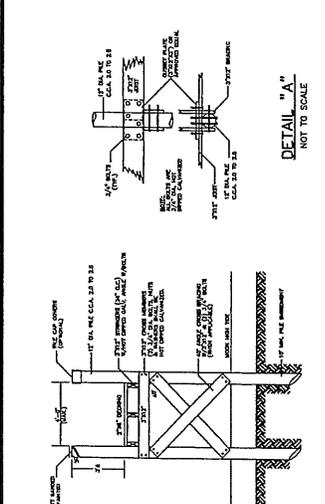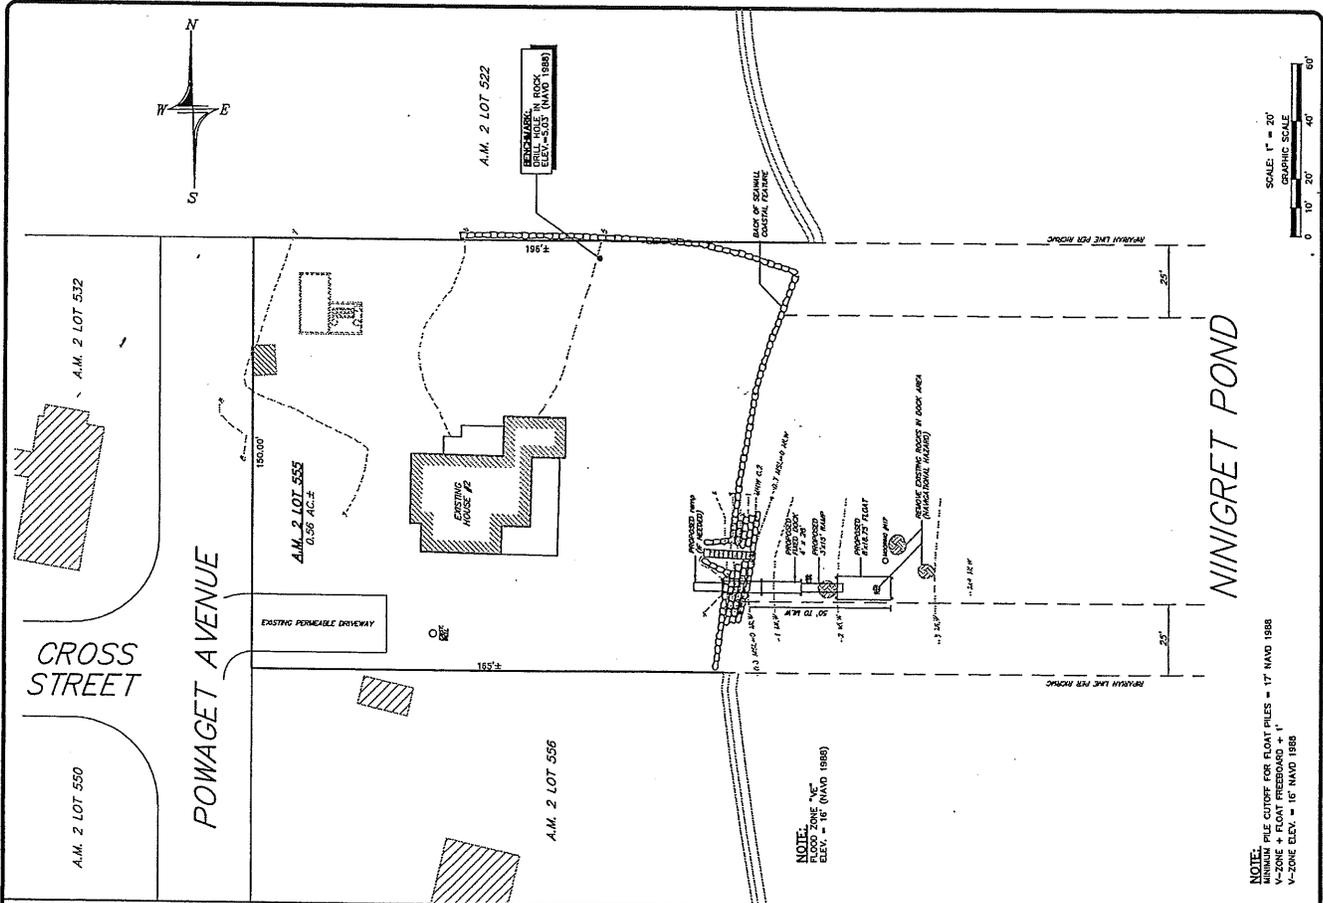

OWNER/APPLICANT:
 GREGORY J. REYNOLDS
 71 BURNHAM STREET
 WESTERFIELD, CT 06097

- CONSTRUCTION NOTES**
1. ALL CONSTRUCTION TO BE DONE WITH HOT DIPPED GALVANIZED CONNECTORS.
 2. BOLTED CONSTRUCTION TO BE 5/8" DIA. BOLTS AND FLAT WASHERS THROUGH-OUT EXCEPT DECKING MAY BE NAILED WITH HOT DIPPED GALVANIZED NAILS.
 3. ALL LUMBER TO BE TREATED WITH NON-LEACHING WOOD PRESERVATIVES.
 4. NO CROSSBIE SHALL BE APPLIED TO ANY PORTION OF THE STRUCTURE.
 5. PROPOSED FLOAT TO BE COMPLETELY ENCASED IN POLYETHYLENE.
 6. AREA OF PROPOSED DOCK NOT CONDUIVE FOR LATERAL ACCESS (NO BEACH)

