



Oliver Stedman Government Center
4808 Tower Hill Road; Suite 116
Wakefield, RI 02879
401-783-3370

PUBLIC NOTICE

File Number: 2015-08-031

Date: August 28, 2015

This office has under consideration the application of:

Marta Gomez-Chiarri
University of Rhode Island
169 CBLs, 120 Flagg Road
Kingston, RI 02881

for a State of Rhode Island Assent to construct and maintain: a research/education project of sculpture in the Seekonk River to encourage settlement of larval forms already present in local waters. The sculpture will attract visual attention but will be difficult to physically access and will be subtidal in location. The outreach program will provide the education components. The project proposed is for 3 years and is limited in size.

Project Location:	Seekonk River
City/Town:	Providence
Waterway:	Seekonk River adjacent to India Point Park

Plans of the proposed work may be seen at the CRMC office in Wakefield.

In accordance with the Administrative Procedures Act (Chapter 42-35 of the Rhode Island General Laws) you may request a hearing on this matter.

You are advised that if you have good reason to enter protests against the proposed work it is your privilege to do so. It is expected that objectors will review the application and plans thoroughly, visit site of proposed work if necessary, to familiarize themselves with the conditions and cite what law or laws, if any, would in their opinion be violated by the work proposed.

If you desire to protest, you must attend the scheduled hearing and give sworn testimony. A notice of the time and place of such hearing will be furnished you as soon as possible after receipt of your request for hearing. If you desire to request a hearing, to receive consideration, it should be in writing (**with your correct mailing address, e-mail address and valid contact number**) and be received at this office on or before September 28, 2015.

INDIA POINT PARK COVE




EAST SIDE

RECEIVED
AUG 11 2015


INDIA POINT PARK

FORMS WILL BE DEPLOYED UTILIZING THE PILINGS FOR ANCHORAGE. SOME OF THE FORMS WILL ALSO BE ANCHORED TO THE BOTTOM WITH SCREW ANCHORS. FOR EACH OF THE DESIGNS (SEE FIGURES BELOW IN GEAR SECTION) THERE WILL BE ONE GROUP COMPOSED OF 3 UNITS (THE 3 RED CIRCLES IN THE DESIGN)

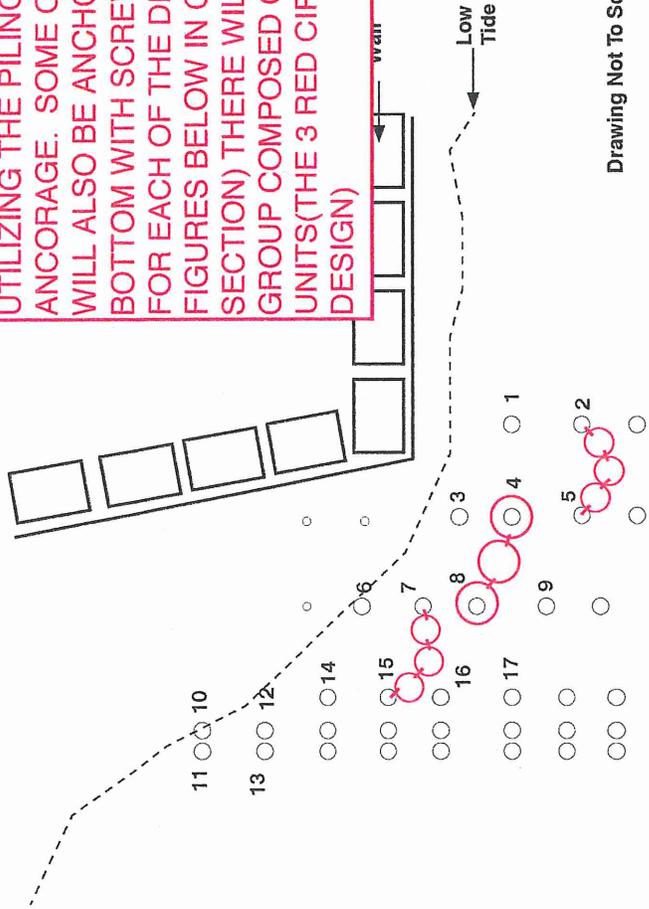

Drawing Not To Scale

#	depth
1	1'6"
2	3'
3	1'
4	2'6"
5	3'6"
6	0"
7	1'4"
8	2'
9	3'6"
10	0'
11	1'
12	1'
13	2'6"
14	1'
15	1'6"
16	2'6"
17	3'8"

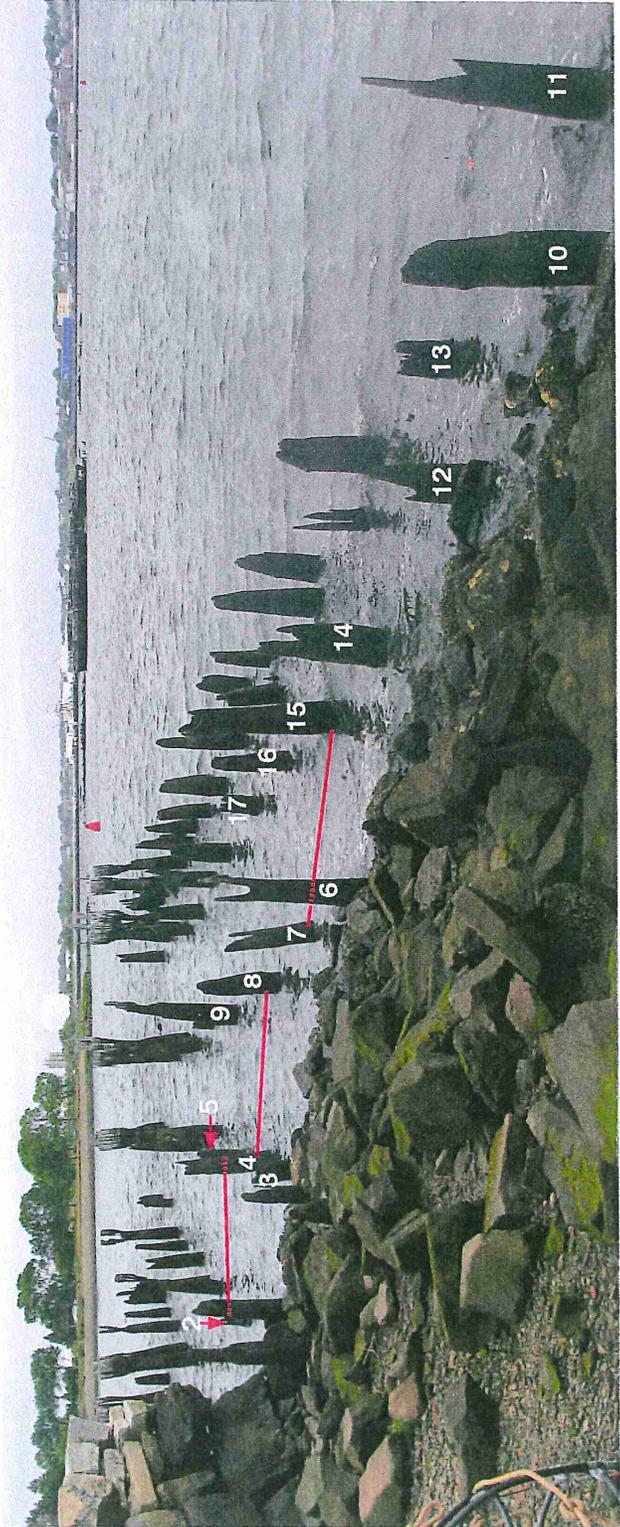

RECEIVED
 AUG 11 2015
 COASTAL RESOURCES
 MANAGEMENT COUNCIL